

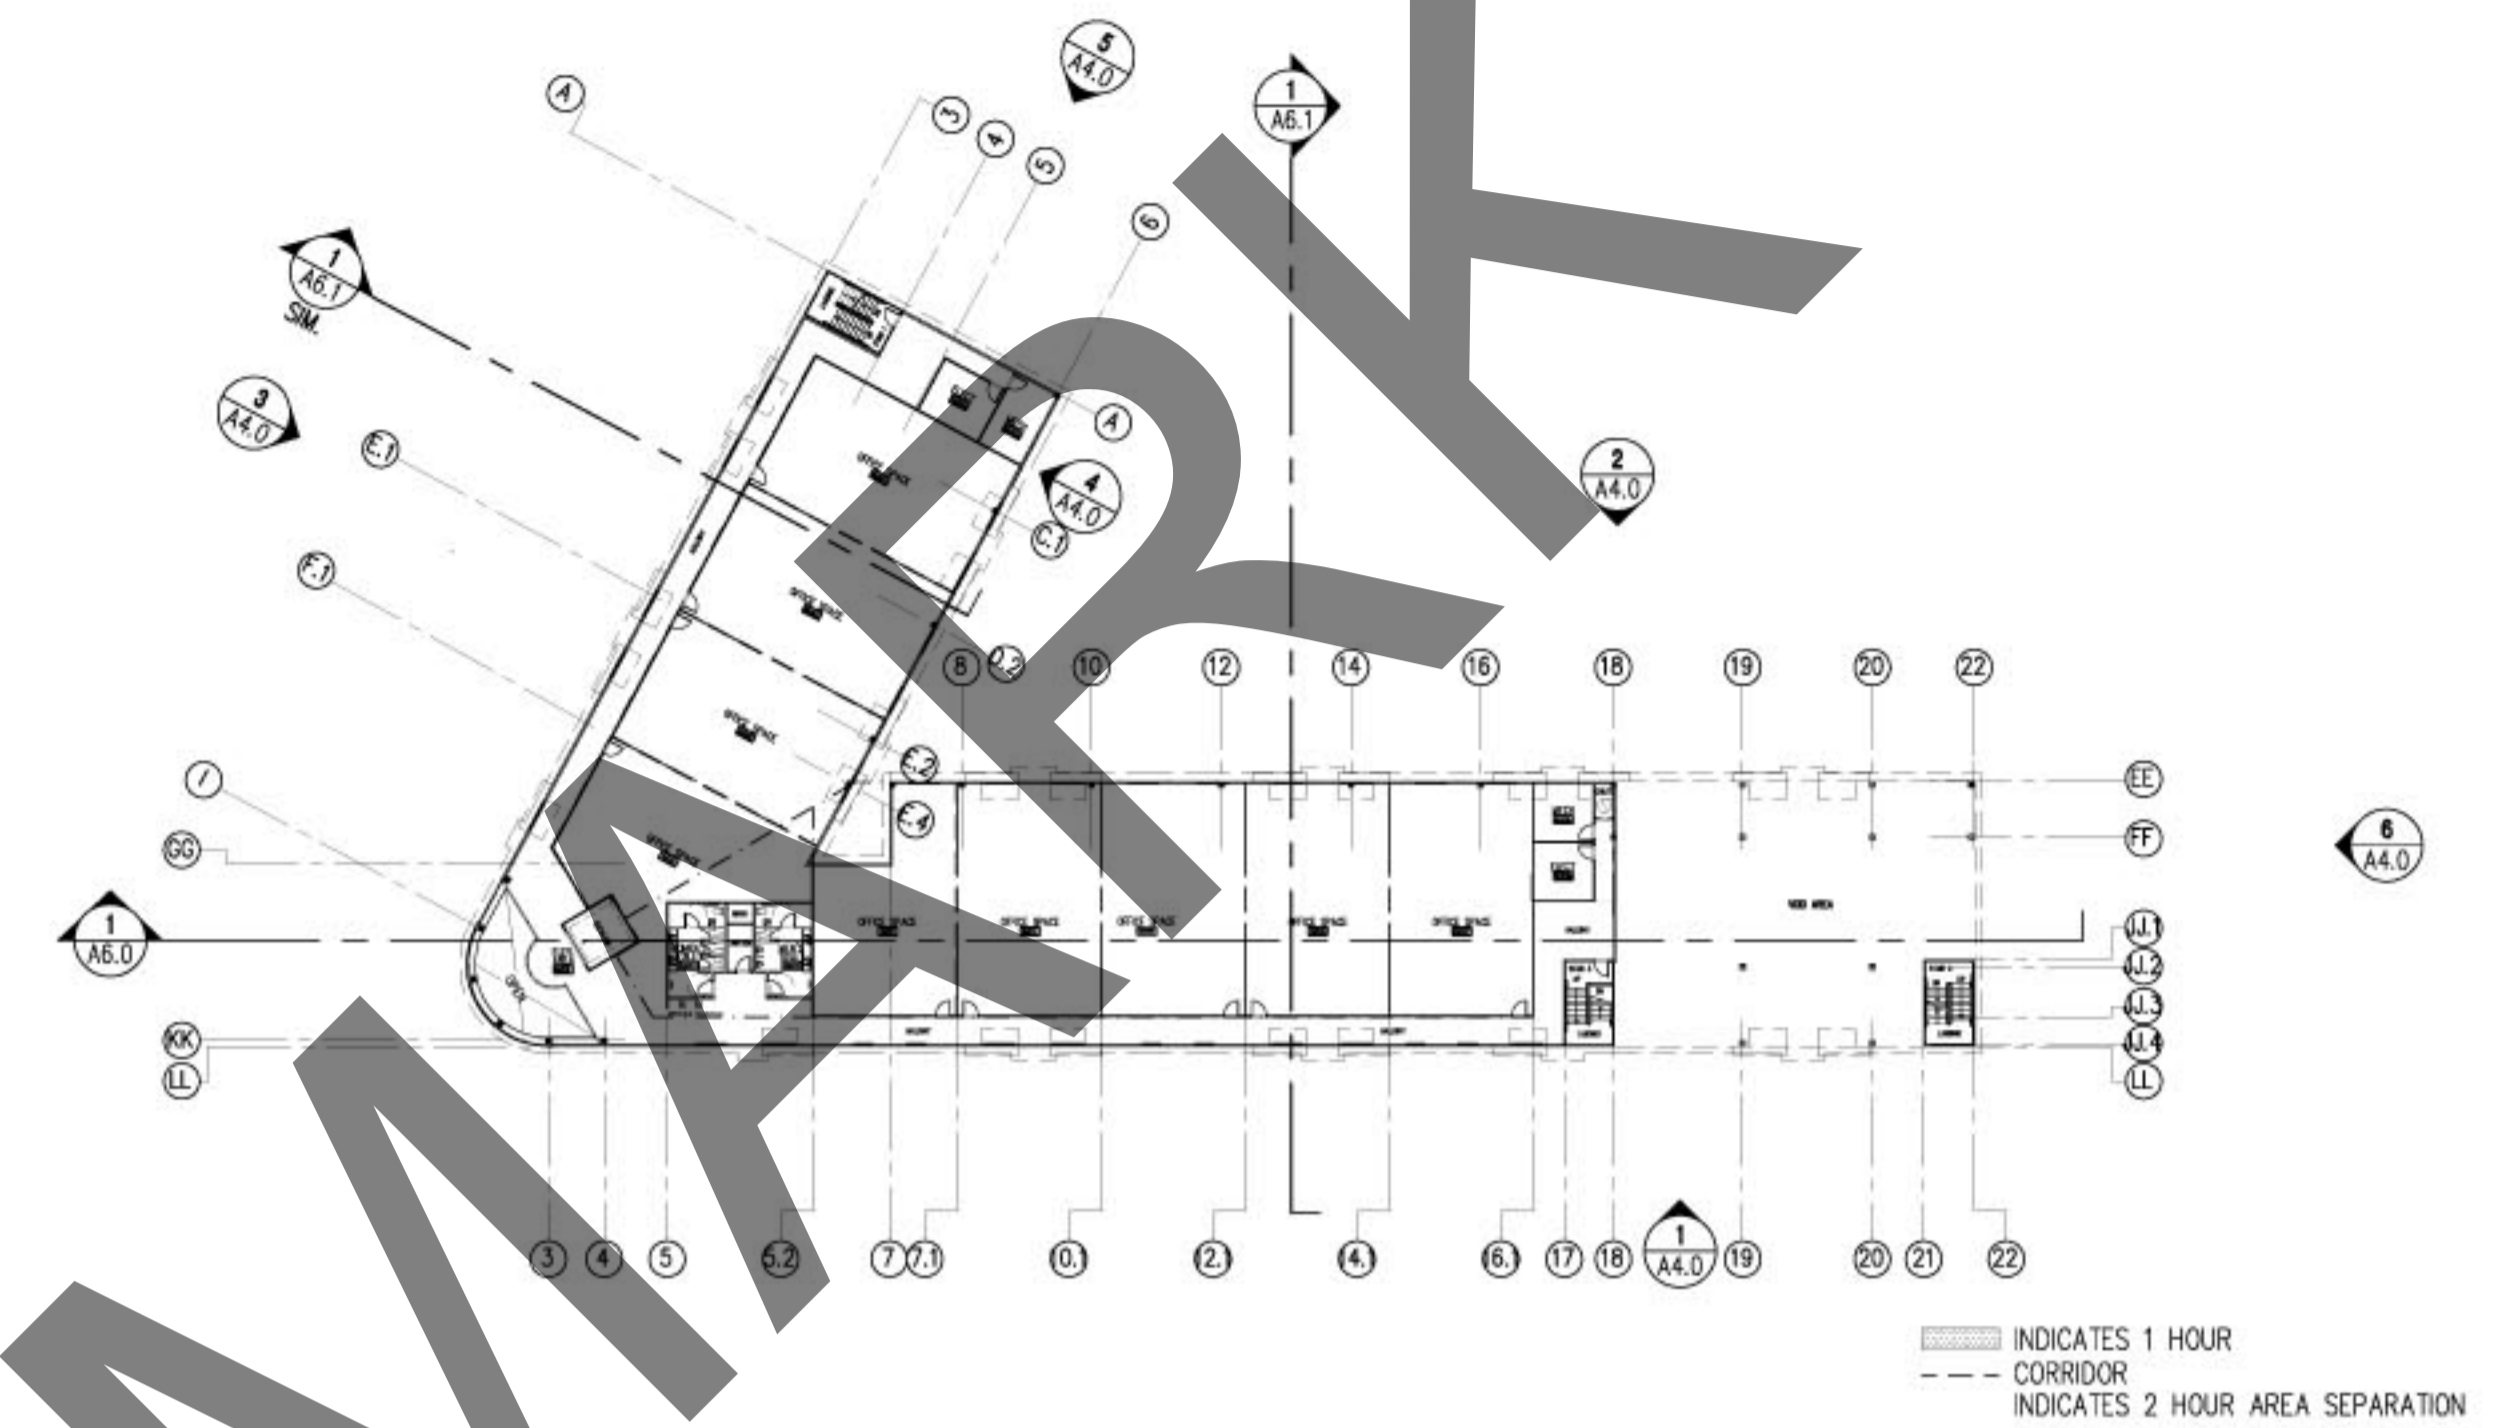
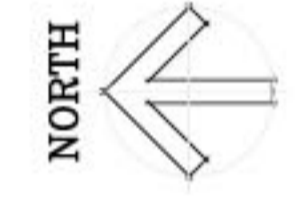




4 FOURTH FLOOR CODE COMPLIANCE PLAN (BLDG1)
SCALE: 1" = 40'-0"

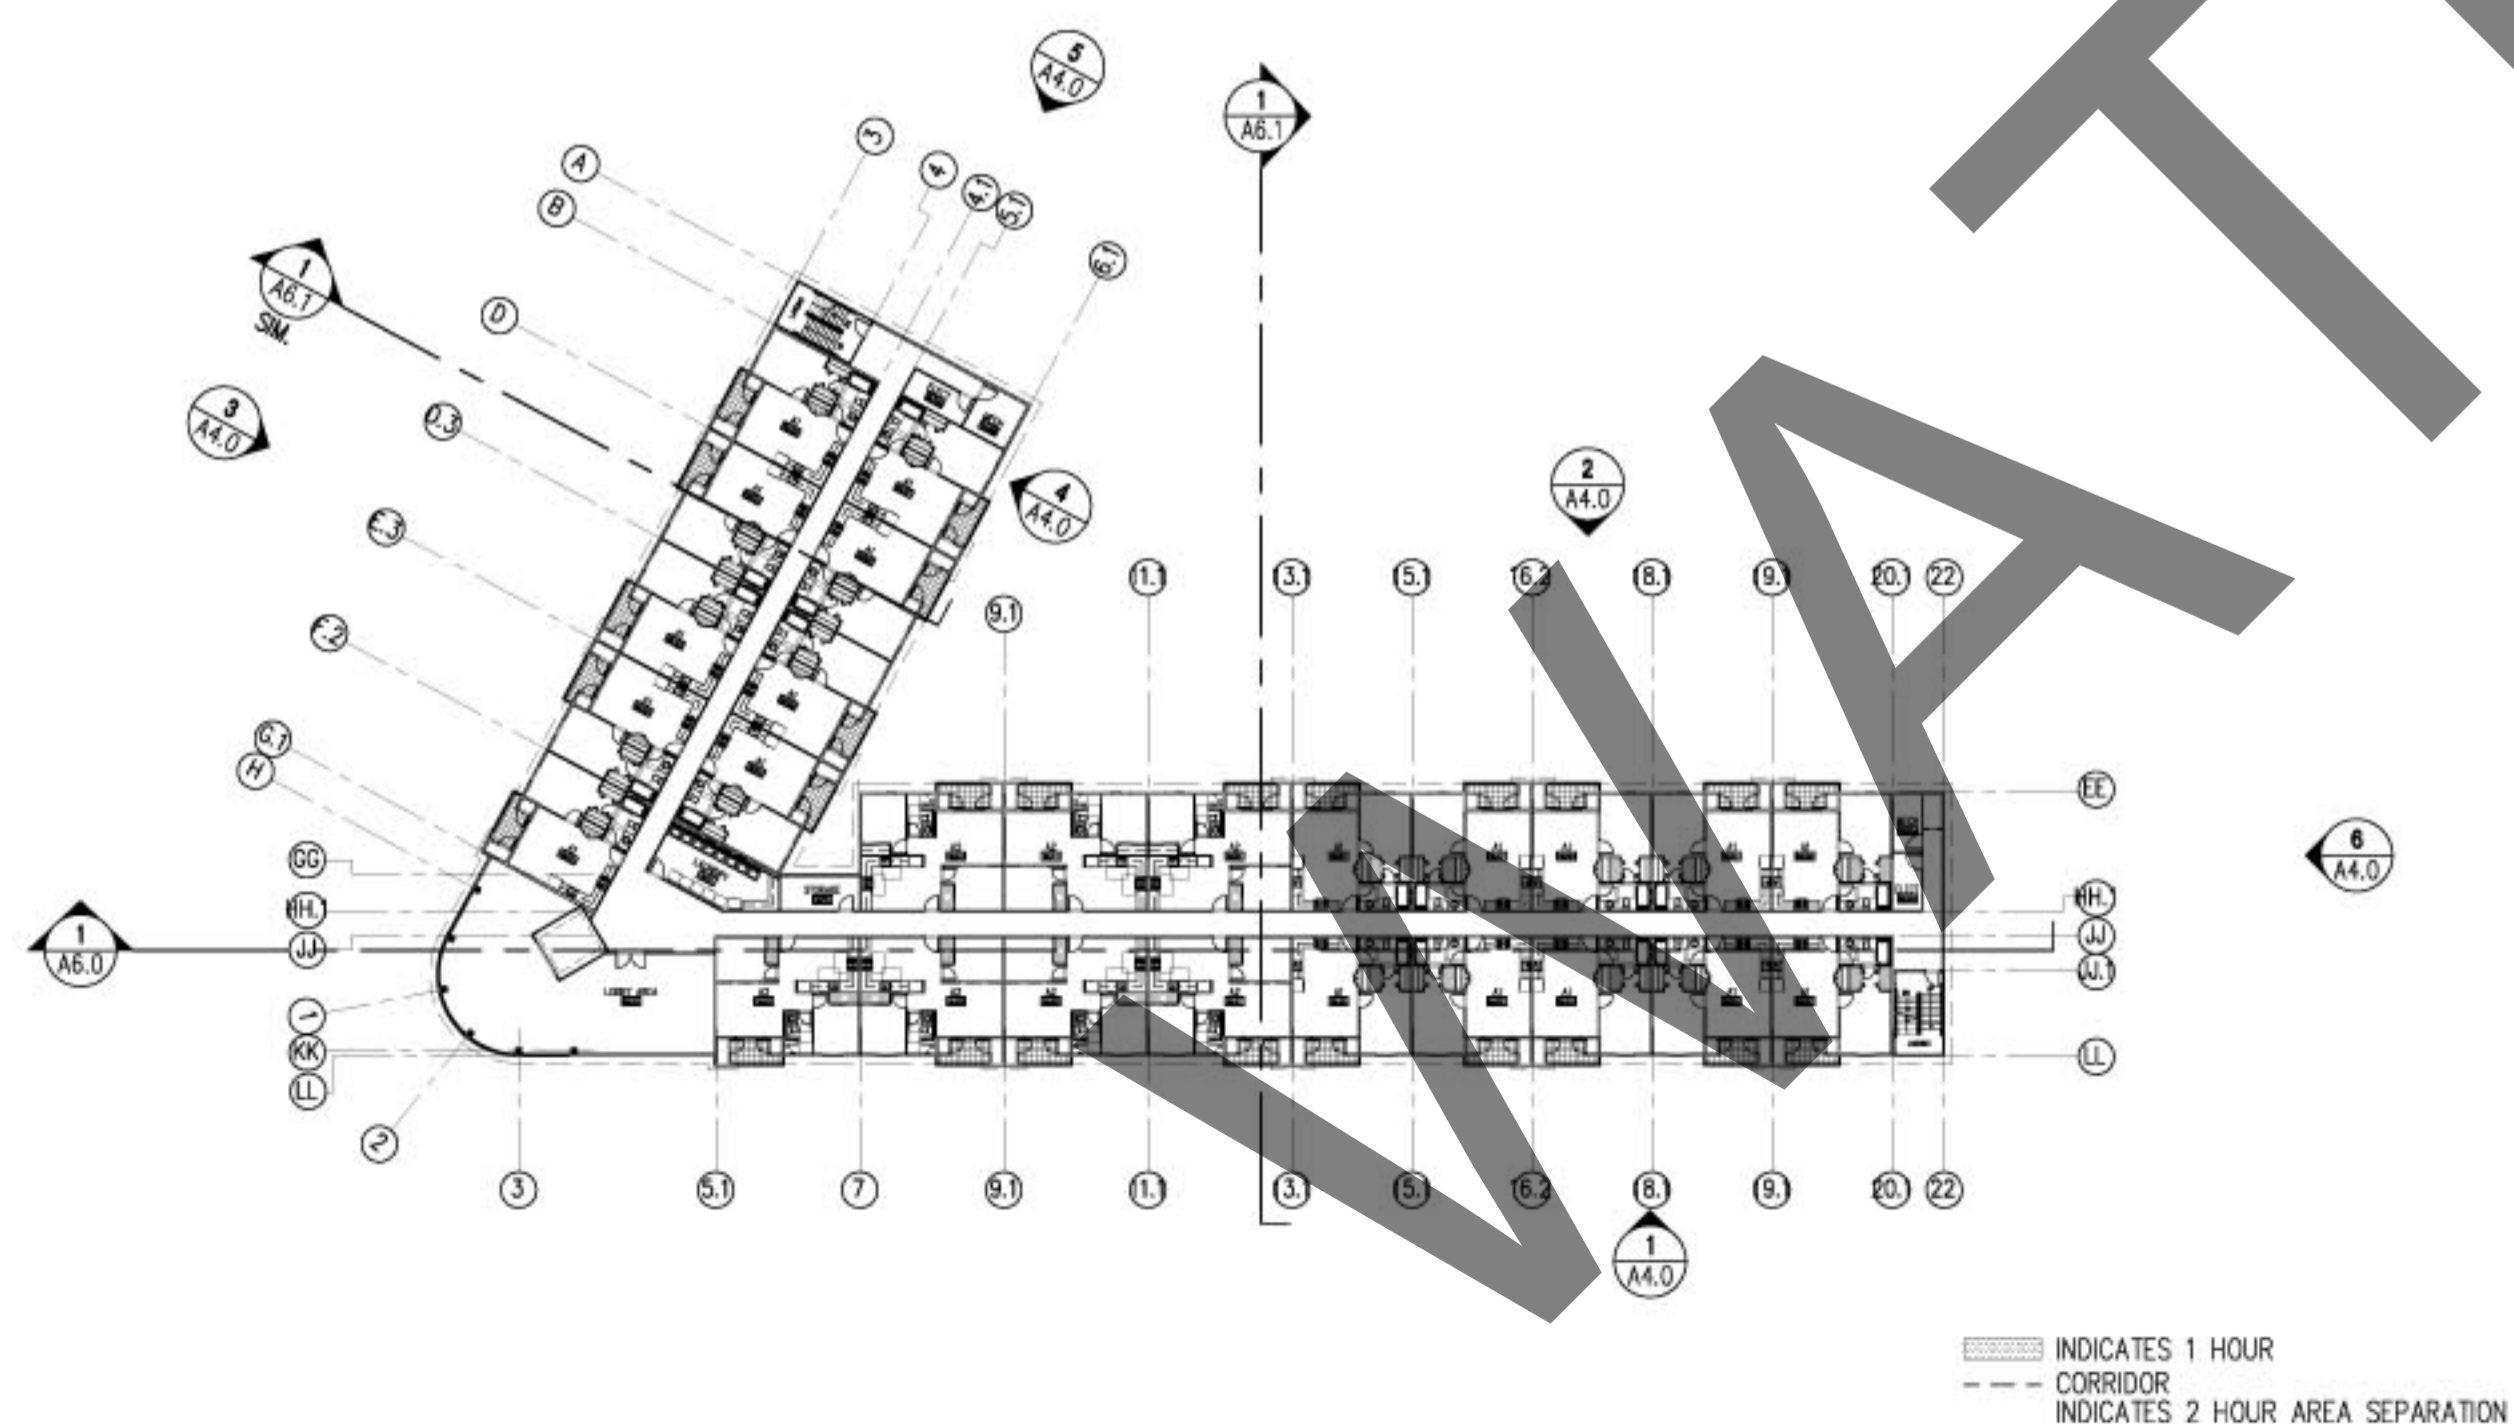


2 SECOND FLOOR CODE COMPLIANCE PLAN (BLDG1)
SCALE: 1" = 40'-0"

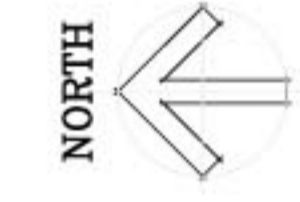

3 THIRD FLOOR CODE COMPLIANCE PLAN (BLDG1)
SCALE: 1" = 40'-0"

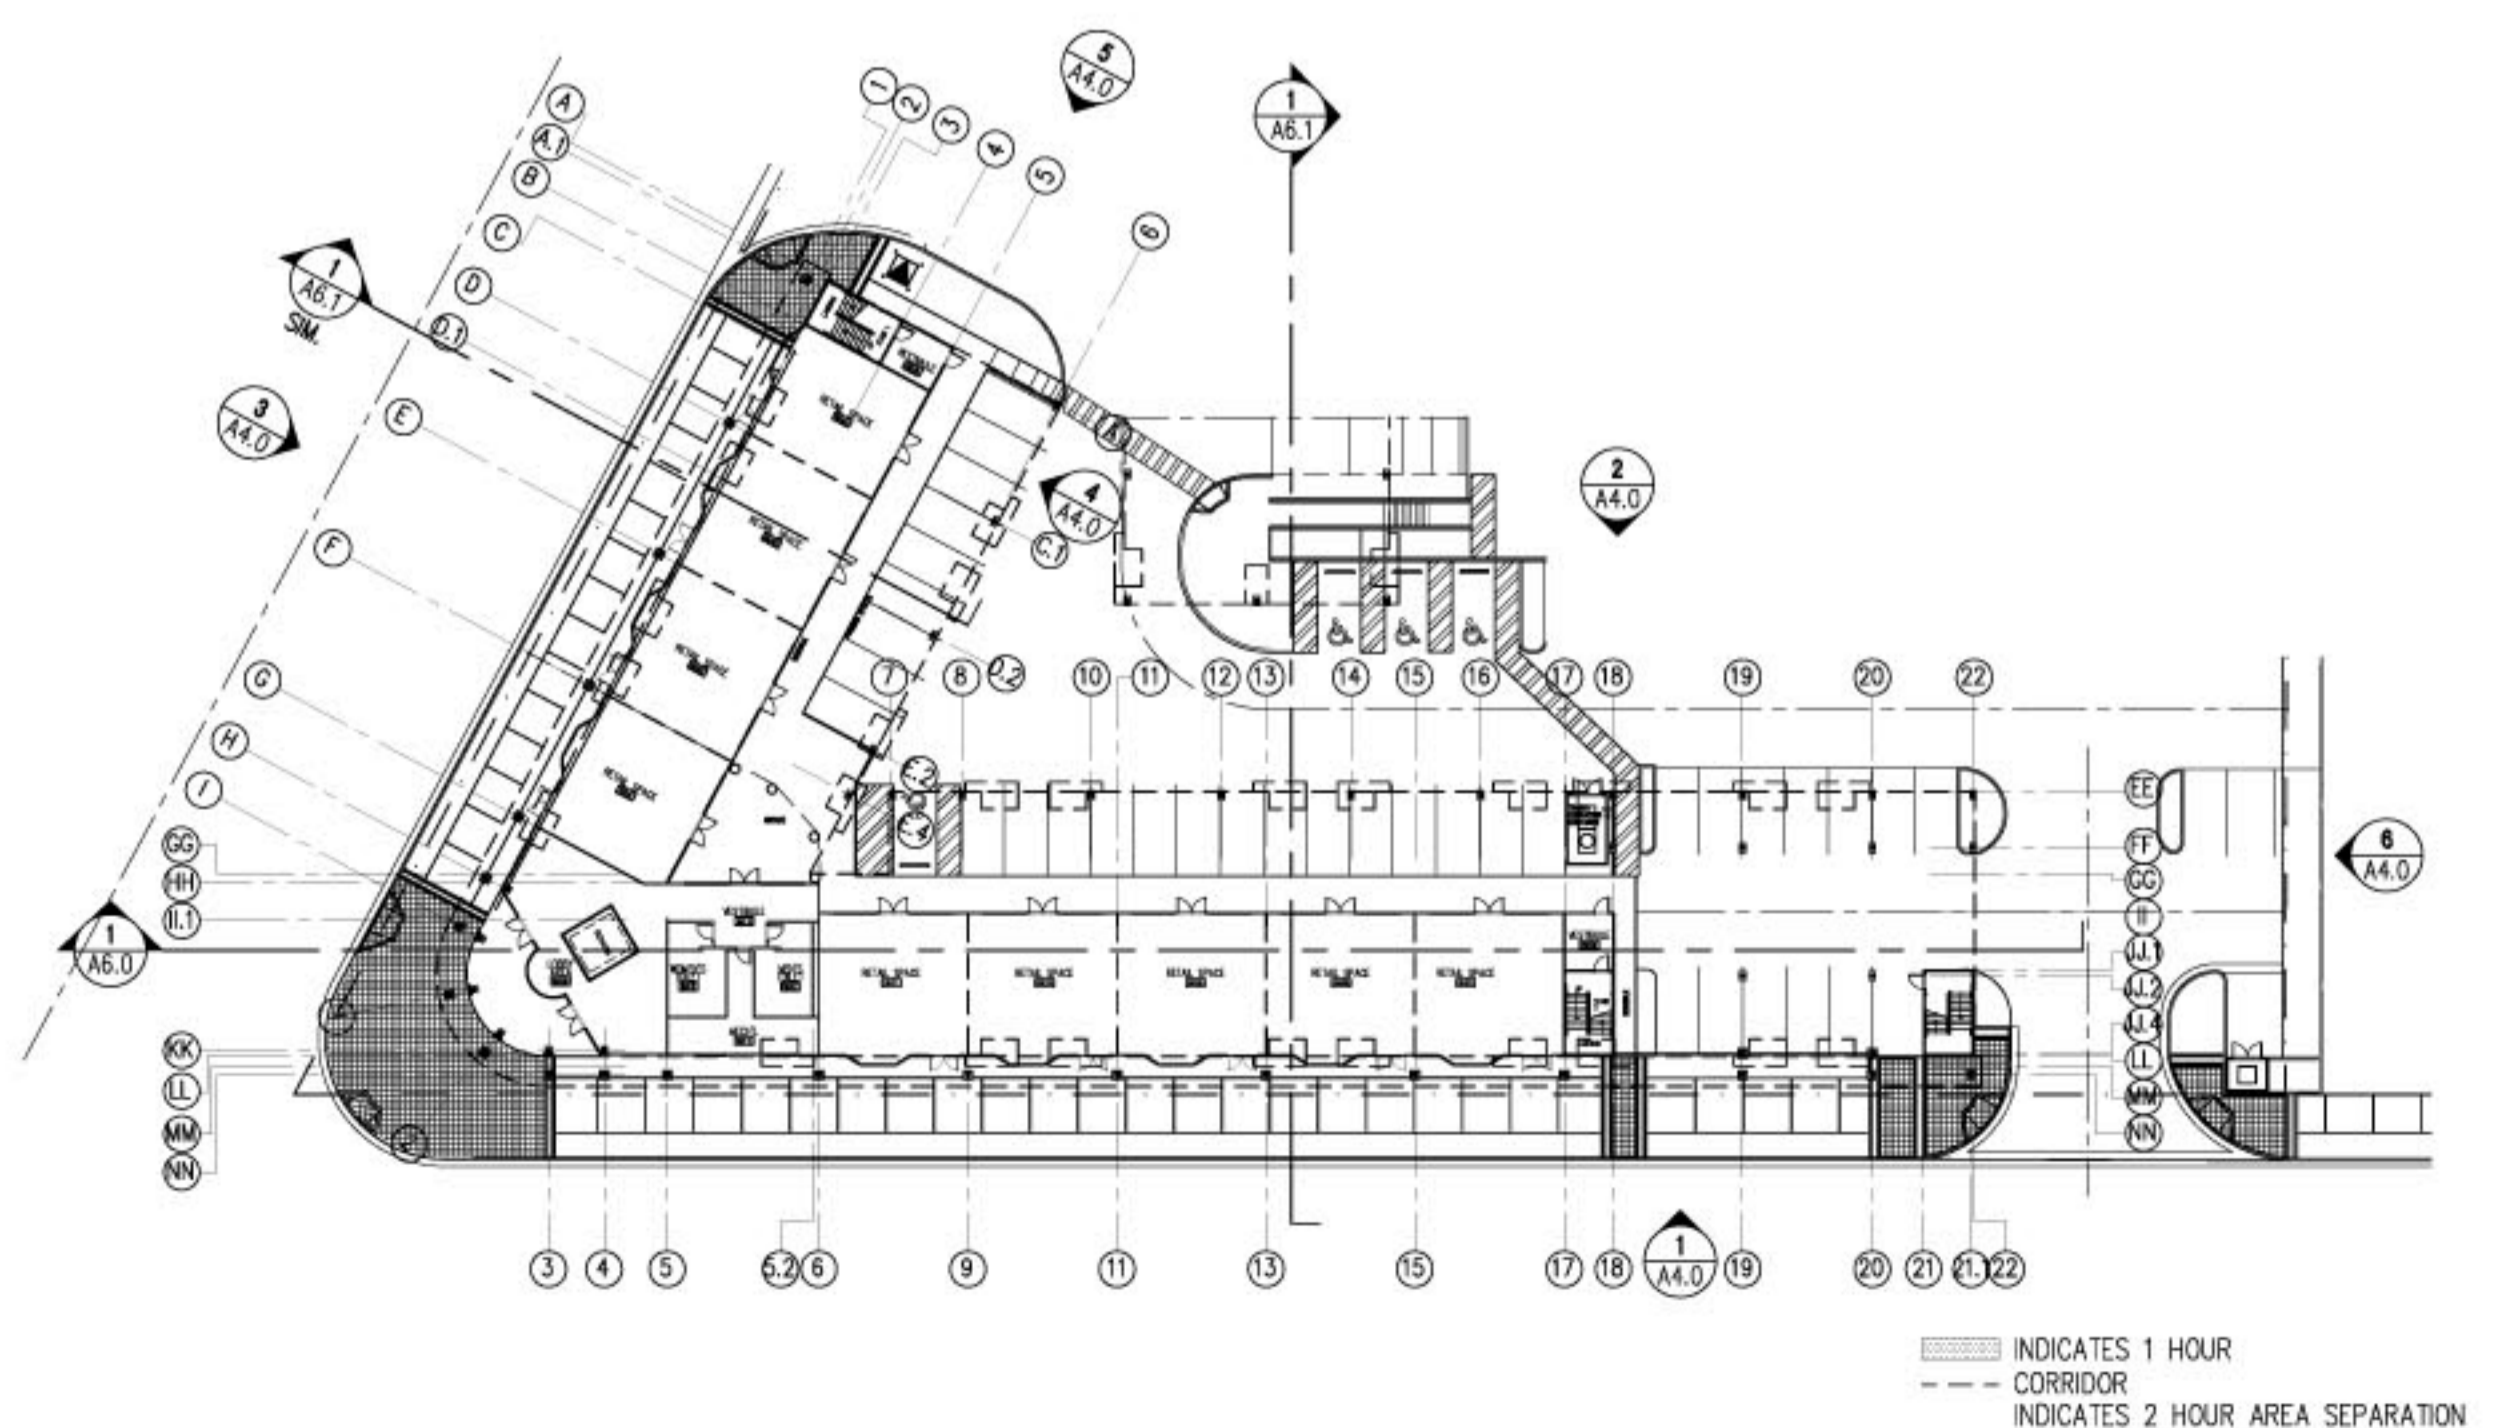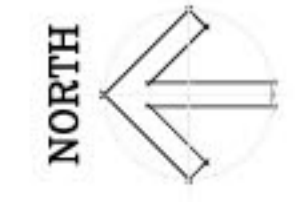

1 FIRST FLOOR CODE COMPLIANCE PLAN (BLDG1)
SCALE: 1" = 40'-0"

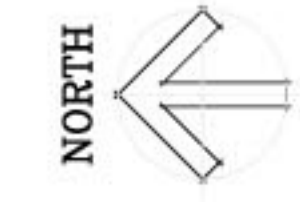

1ST, 2ND, 3RD AND 4TH FLOOR
CODE COMPLIANCE FLOOR PLANS (BLDG1)

Revisions:



| |
|----------------------|
| Date: |
| Project No.: |
| Drawn By: JGL |
| Check By: DER/FVB |
| Sheet No.: |

A1.1