


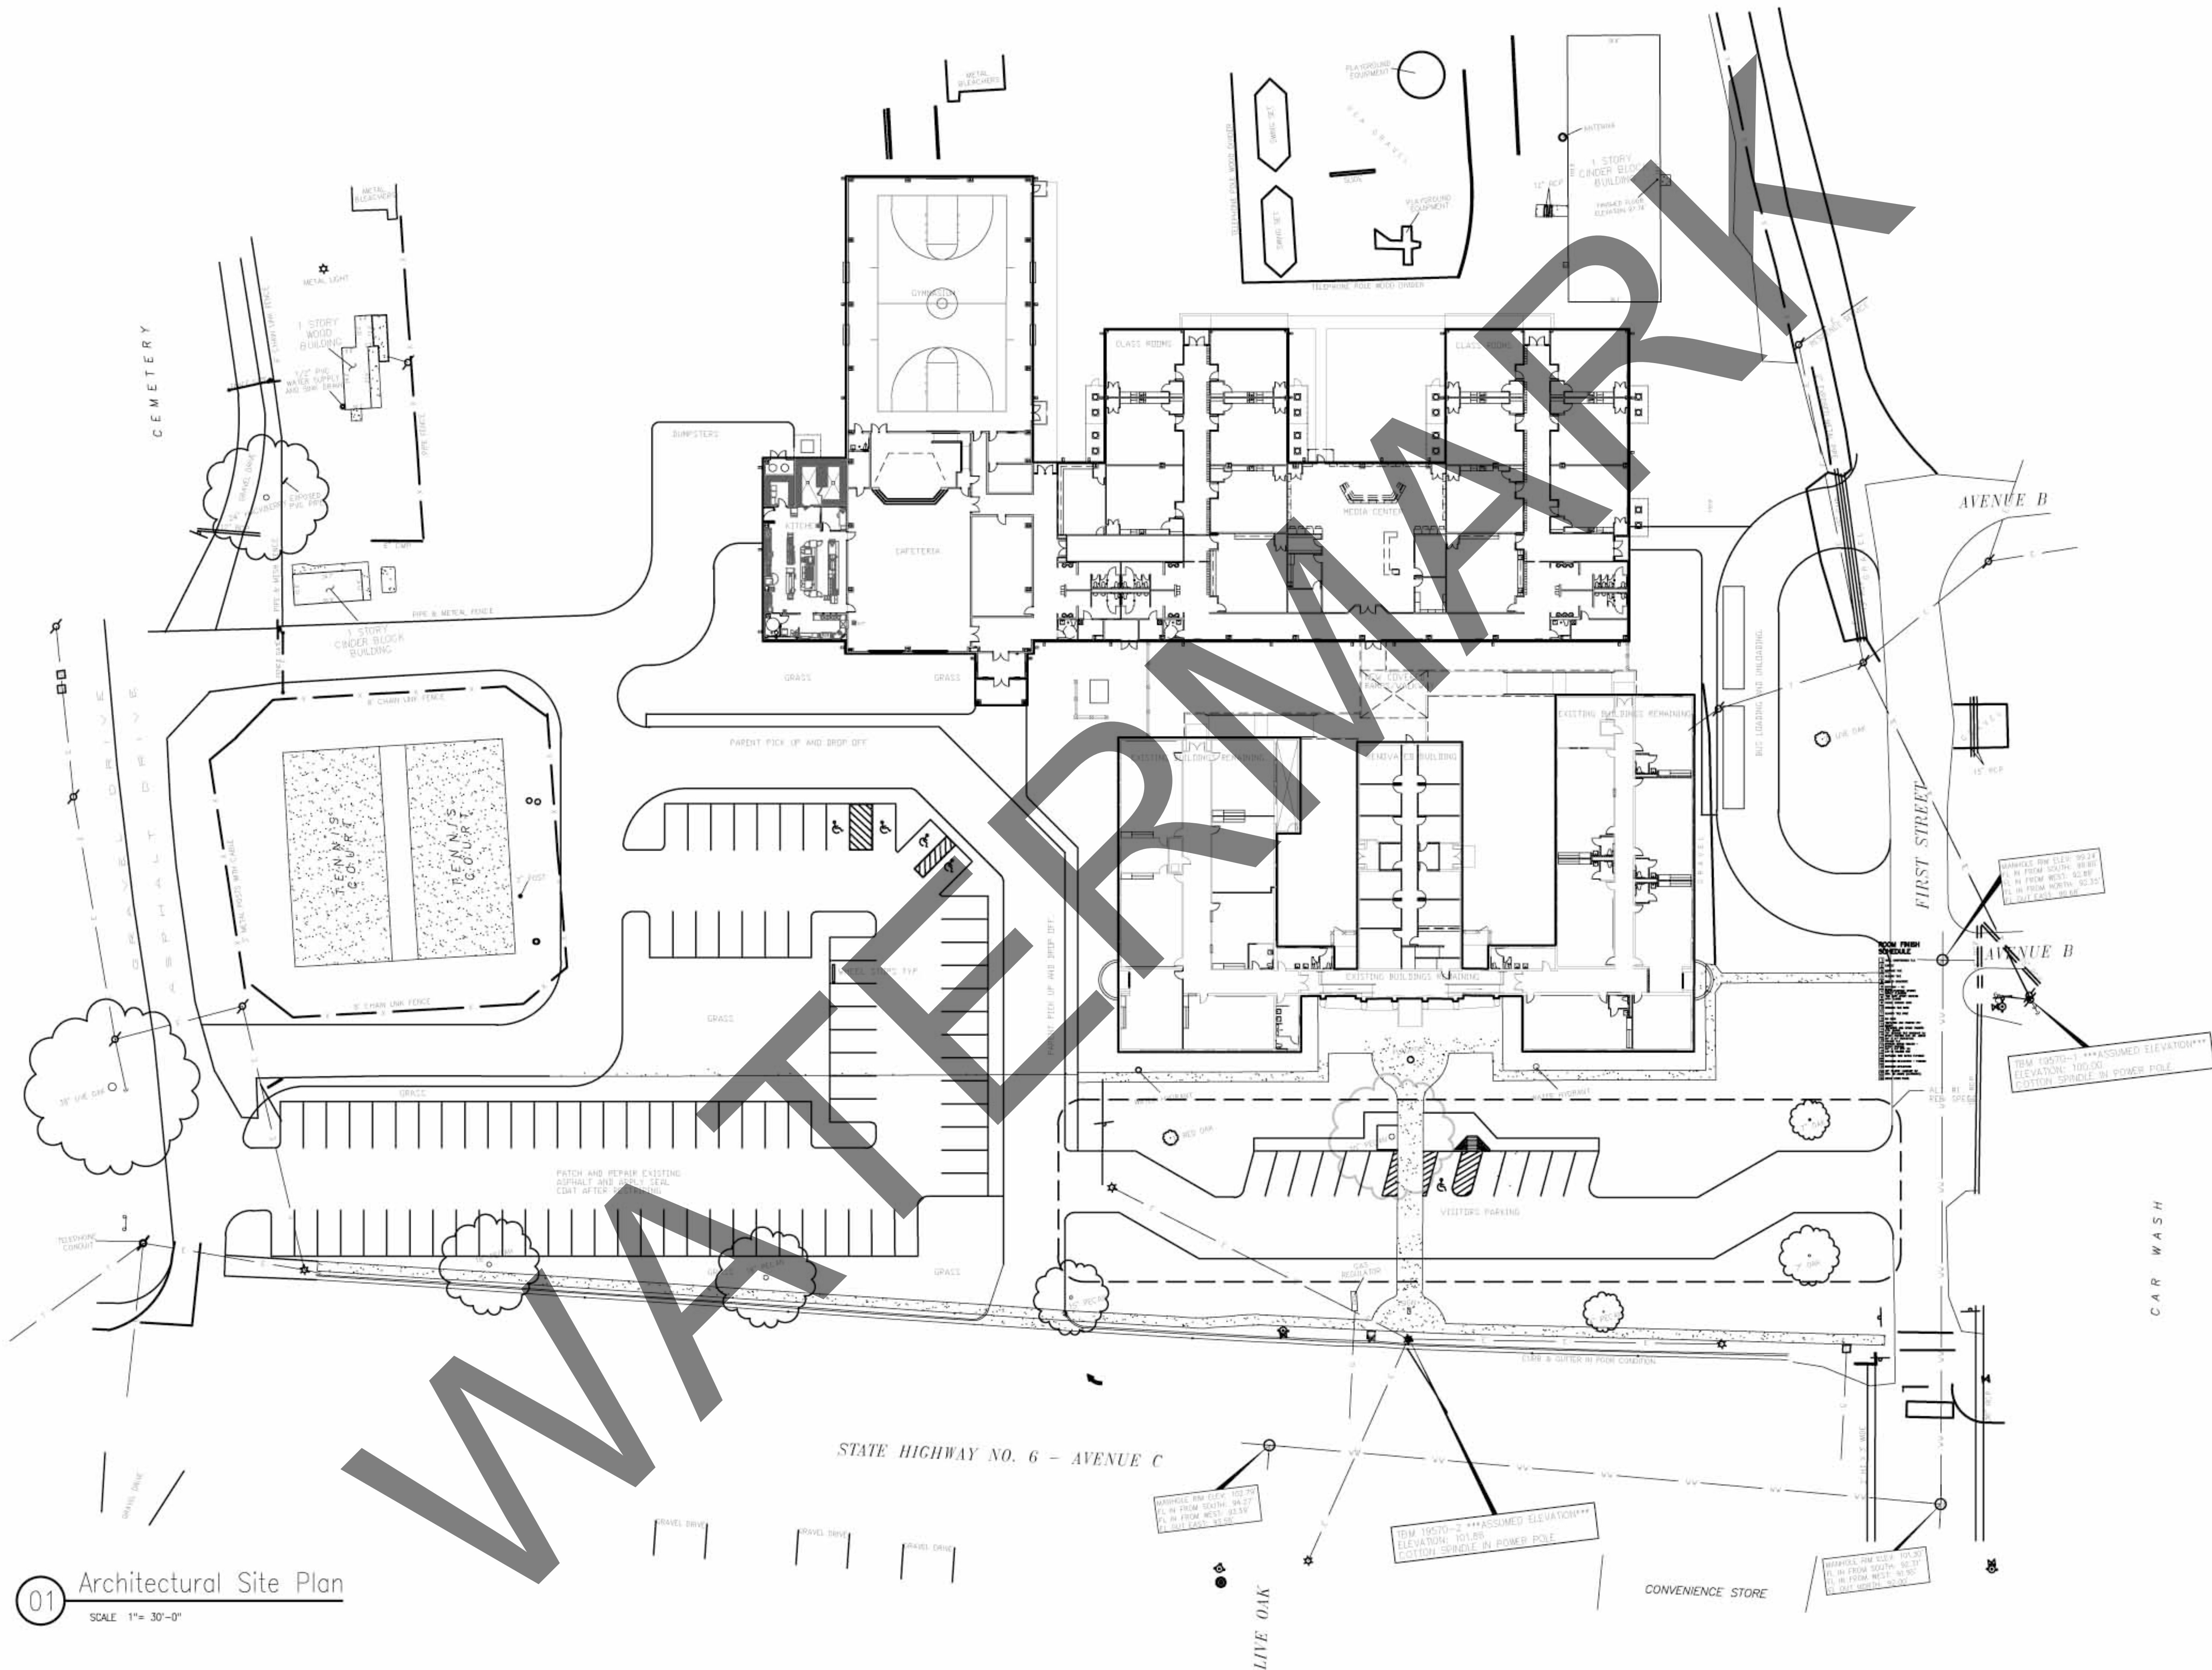

01

Architectural Site Plan

SCALE 1"= 30'-0"

NO.	REVISION	BY	DATE	FILE	DATE	DESIGNED	DRAWN	REVISED
					03/17/08	PRM	PRM	PRM
SHEET					1.01			