


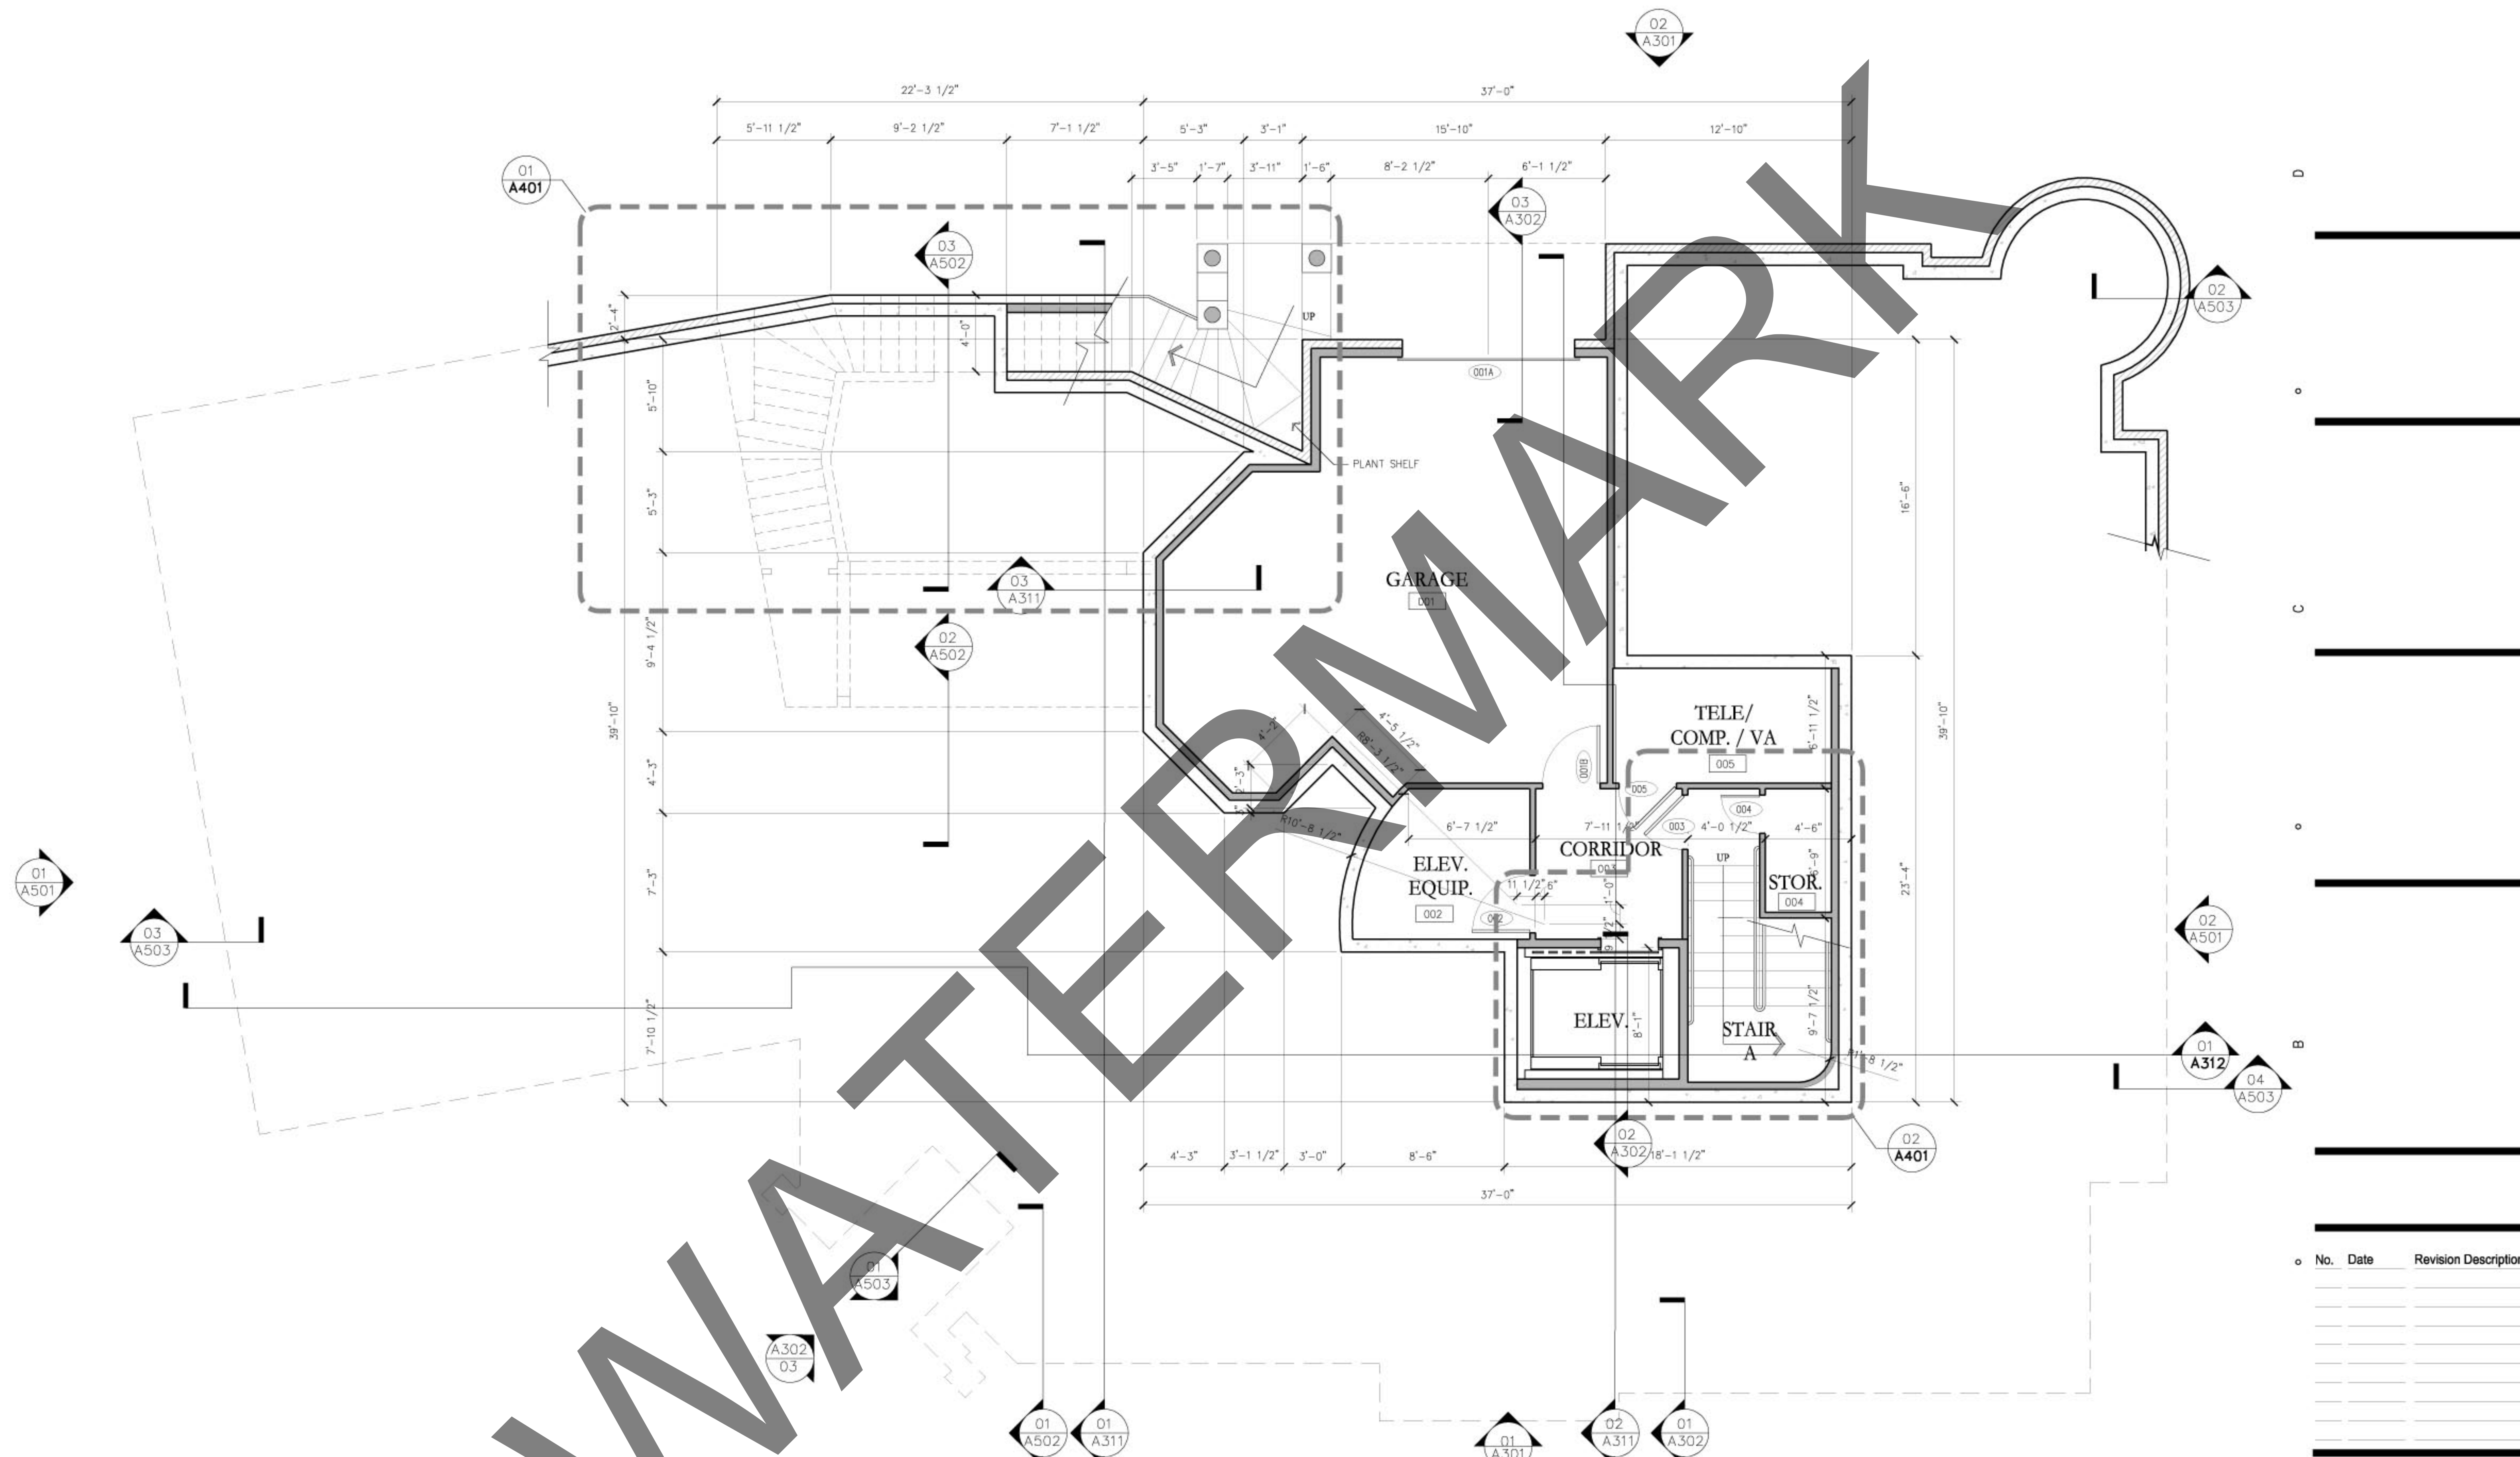

01 BASEMENT LEVEL FLOOR PLAN
SCALE: 1/4" = 1'-0"

NOTES:
1. DIMENSIONS ARE TO CENTER LINES OF COLUMNS, FACE OF STUD OR EDGE OF SLAB.
2. WINDOWS AND DOORS LOCATIONS ARE TO CENTER OF OPENING. REF. MANUAL SPECIFICATIONS FOR R.O. REQUIREMENTS

NOTES:
1. DIMENSIONS ARE TO CENTER LINES OF COLUMNS, FACE OF STUD OR EDGE OF SLAB.
2. WINDOWS AND DOOR LOCATIONS ARE TO CENTER OF OPENING. REF. MANUAL SPECIFICATIONS FOR R.O. REQUIREMENTS.

No.	Date	Revision Description

BASEMENT LEVEL PLAN