




1 WEST EXTERIOR ELEVATION - GYMNASIUM
 A3.1.1 SCALE: 1/8" = 1'-0"

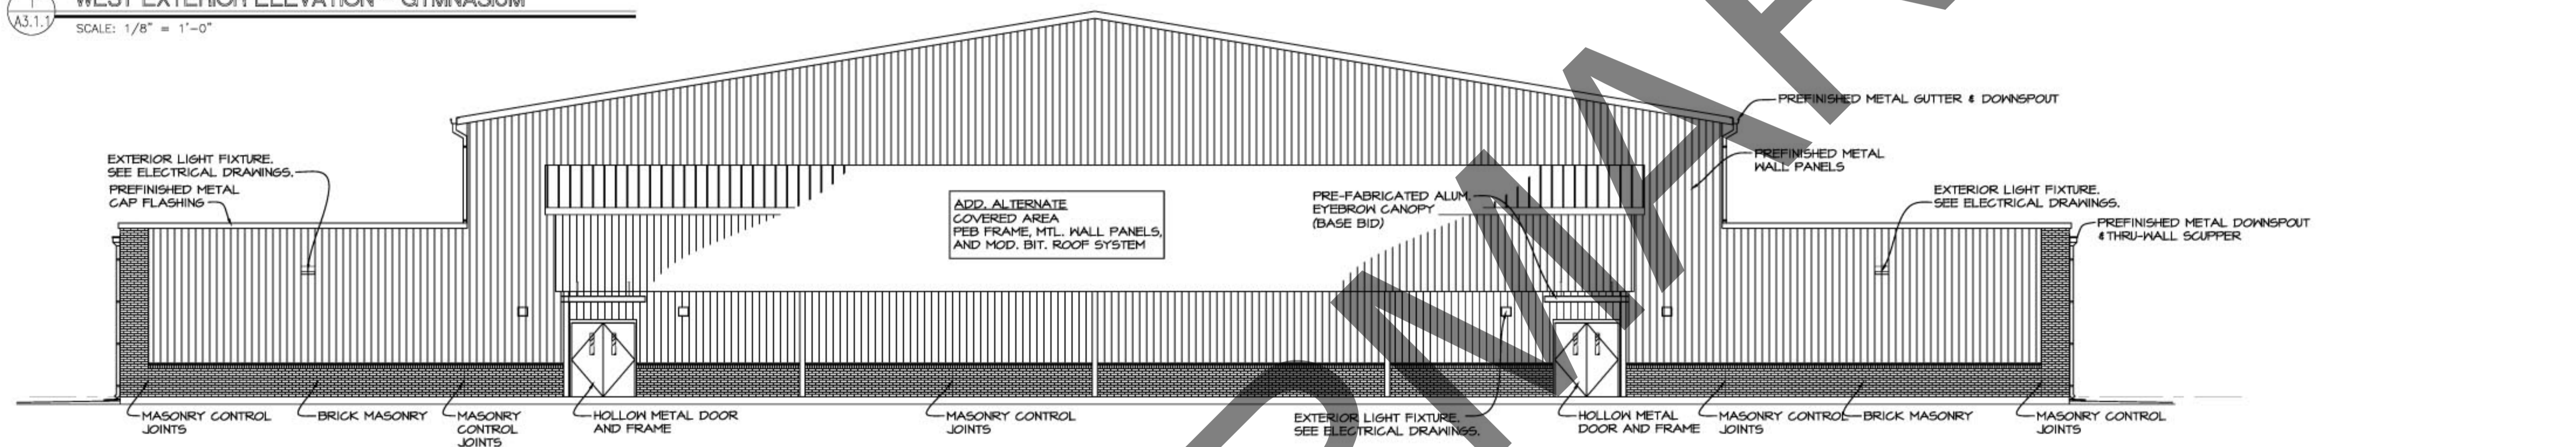

2 EAST EXTERIOR ELEVATION - GYMNASIUM
 A3.1.1 SCALE: 1/8" = 1'-0"

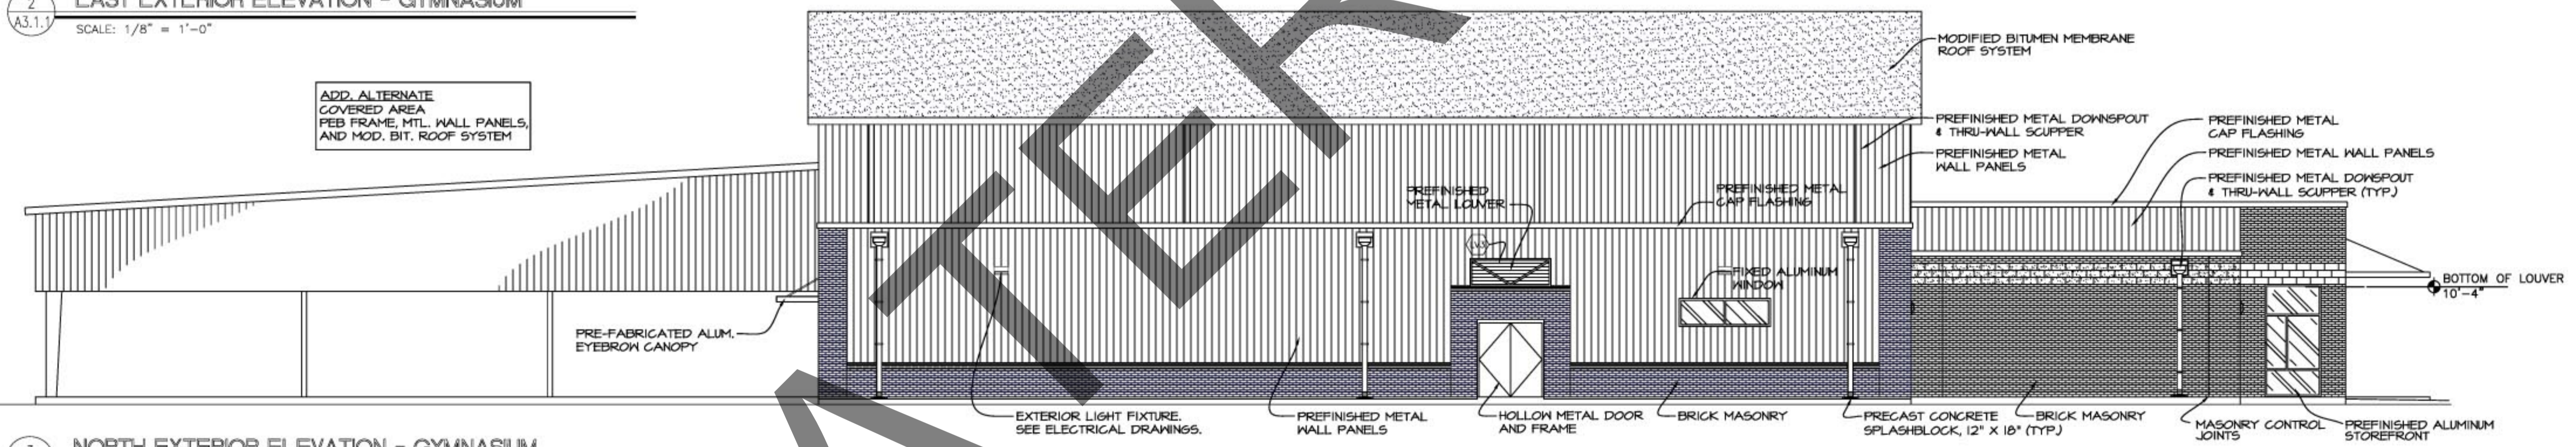

3 NORTH EXTERIOR ELEVATION - GYMNASIUM
 A3.1.1 SCALE: 1/8" = 1'-0"

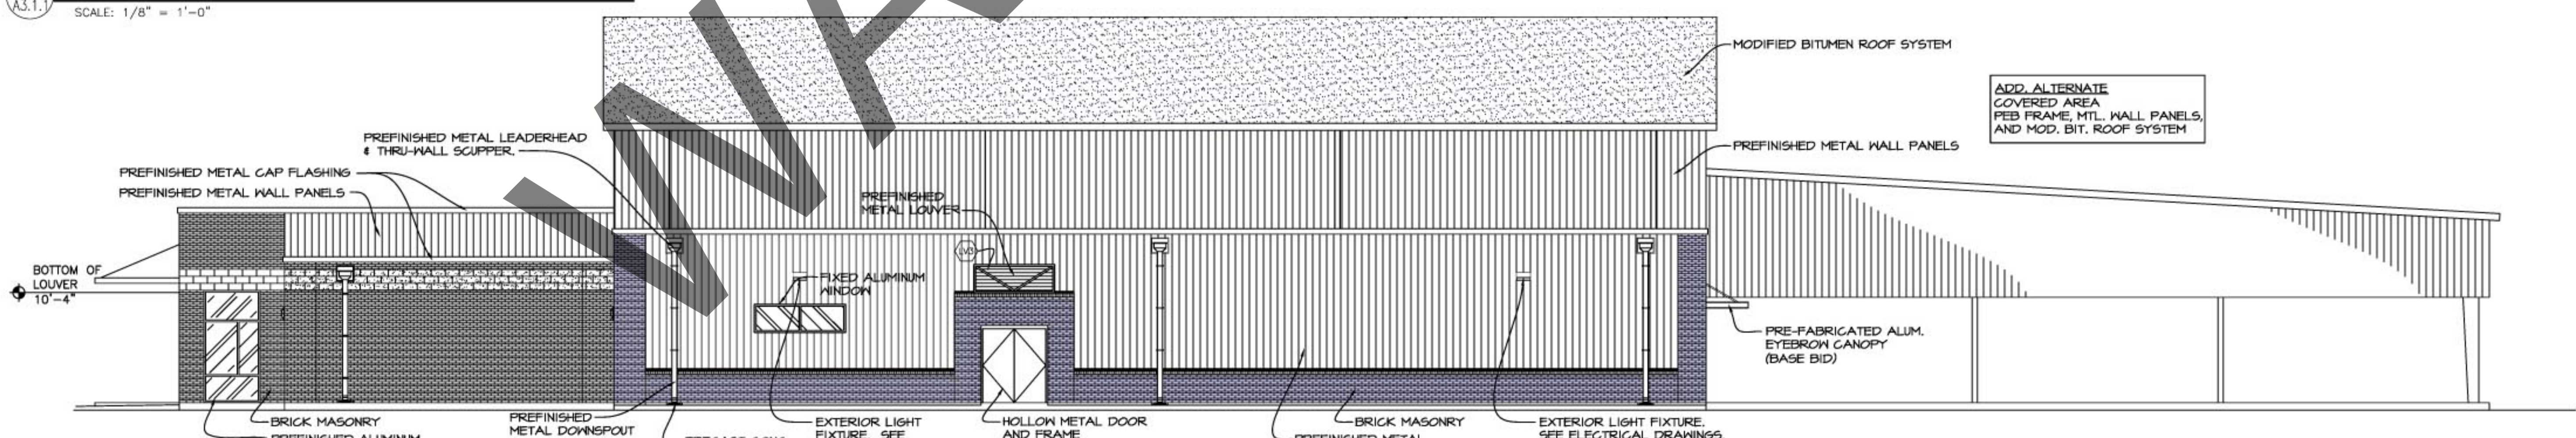

4 SOUTH EXTERIOR ELEVATION - GYMNASIUM
 A3.1.1 SCALE: 1/8" = 1'-0"

GYMNASIUM
 EXTERIOR ELEVATIONS

KPS, LAH KEL

A3.1.1