



MATERIAL KEY NOTES

- COLOR #1 - FIELD BRICK BELOW ANY SOLDIER COURSING
- COLOR #2 - SOLDIER COURSING, COPINGS, AND BRICK SURROUNDS
- COLOR #3 - FIELD BRICK ABOVE HIGHEST SOLDIER COURSING
- COLOR #4 - ACCENT GLAZED TILE

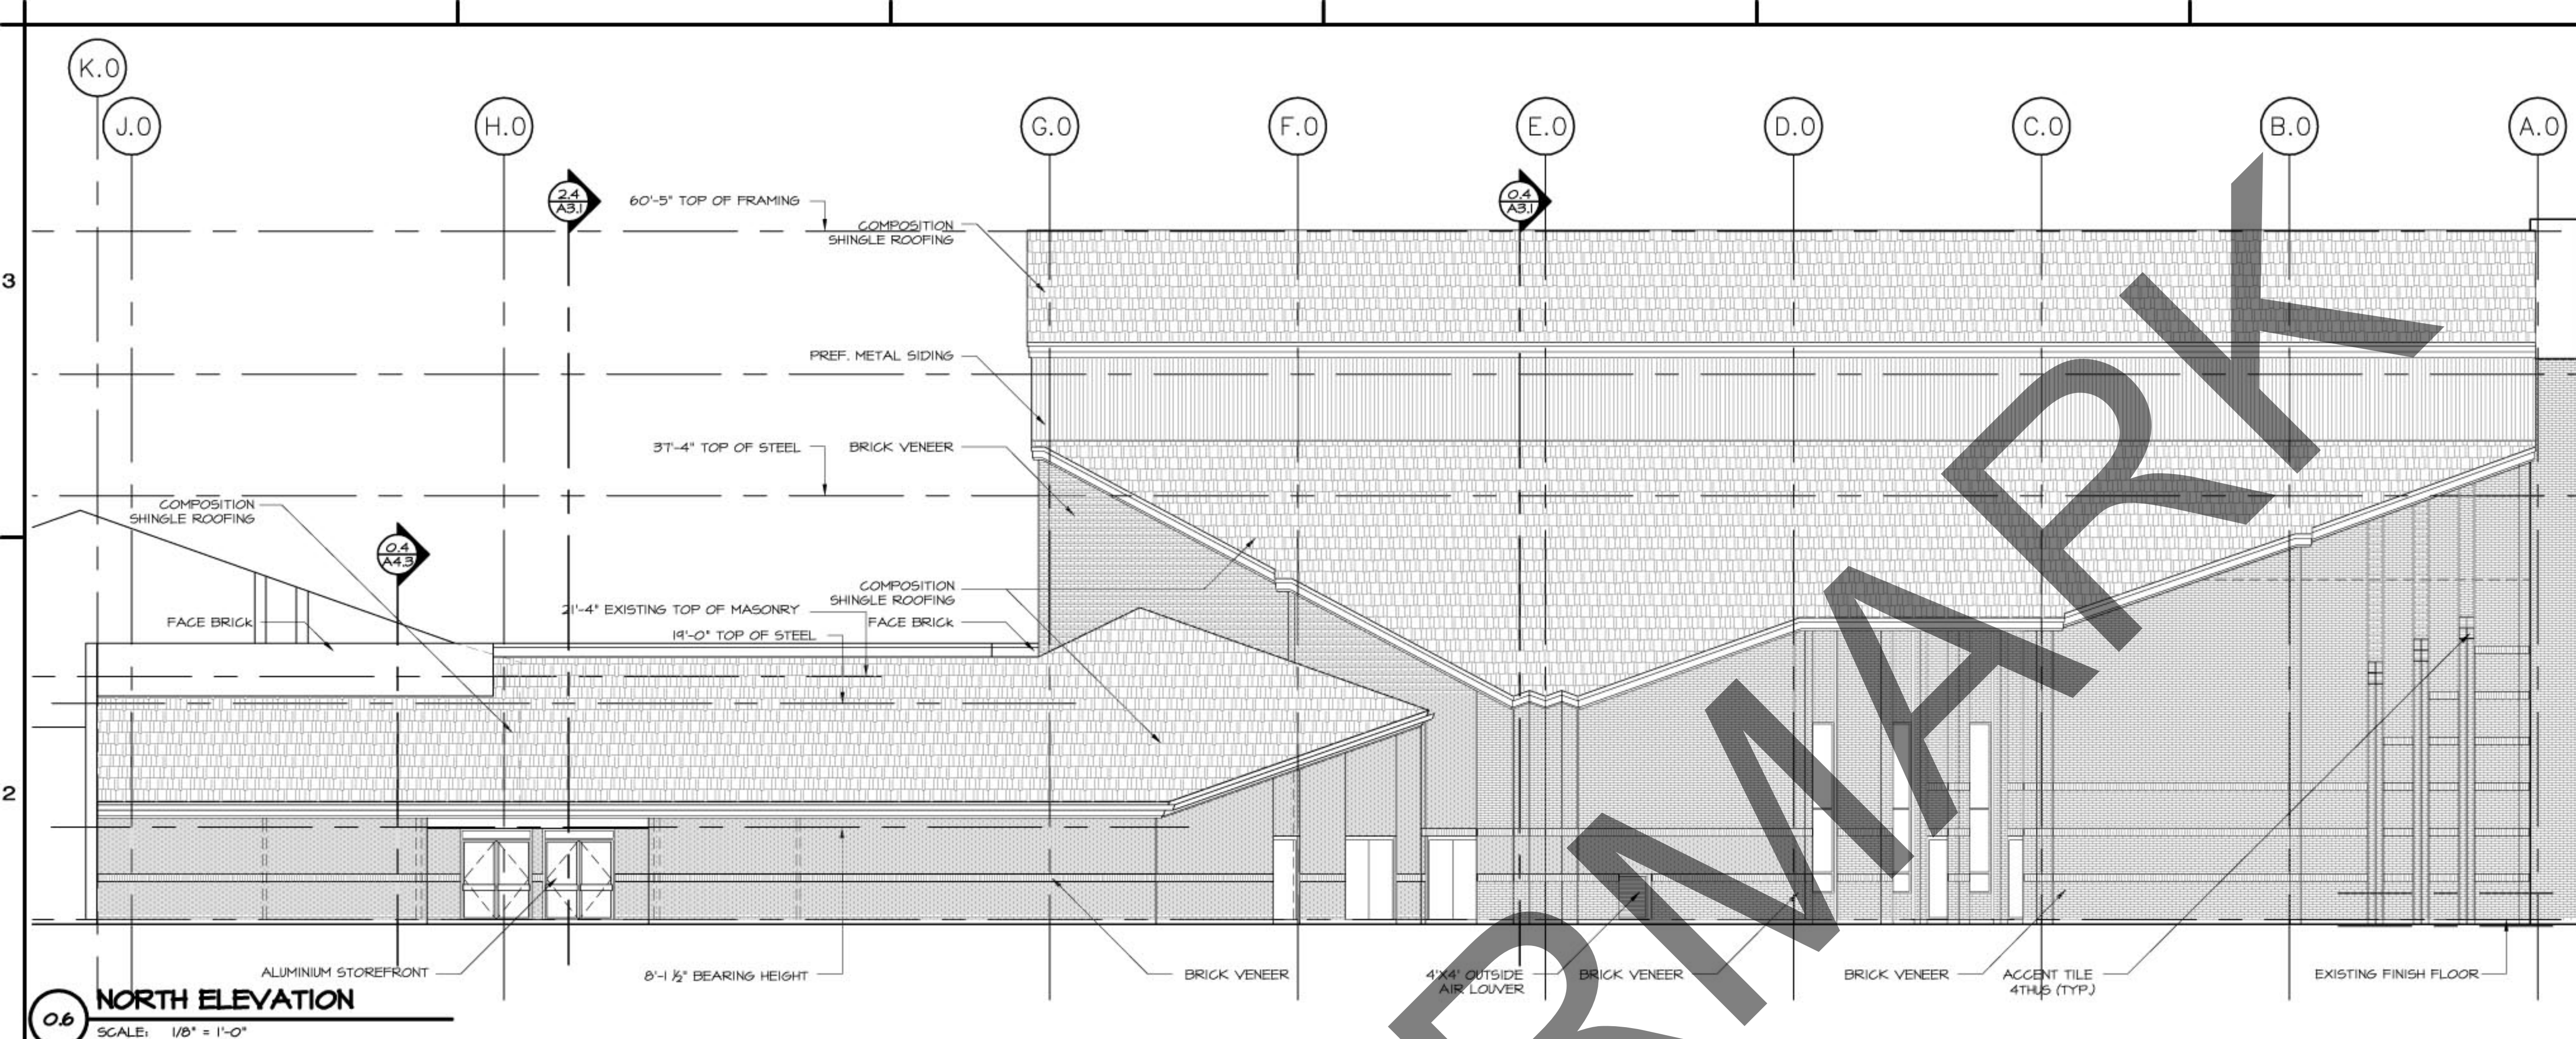

0.6 NORTH ELEVATION

SCALE: 1/8" = 1'-0"

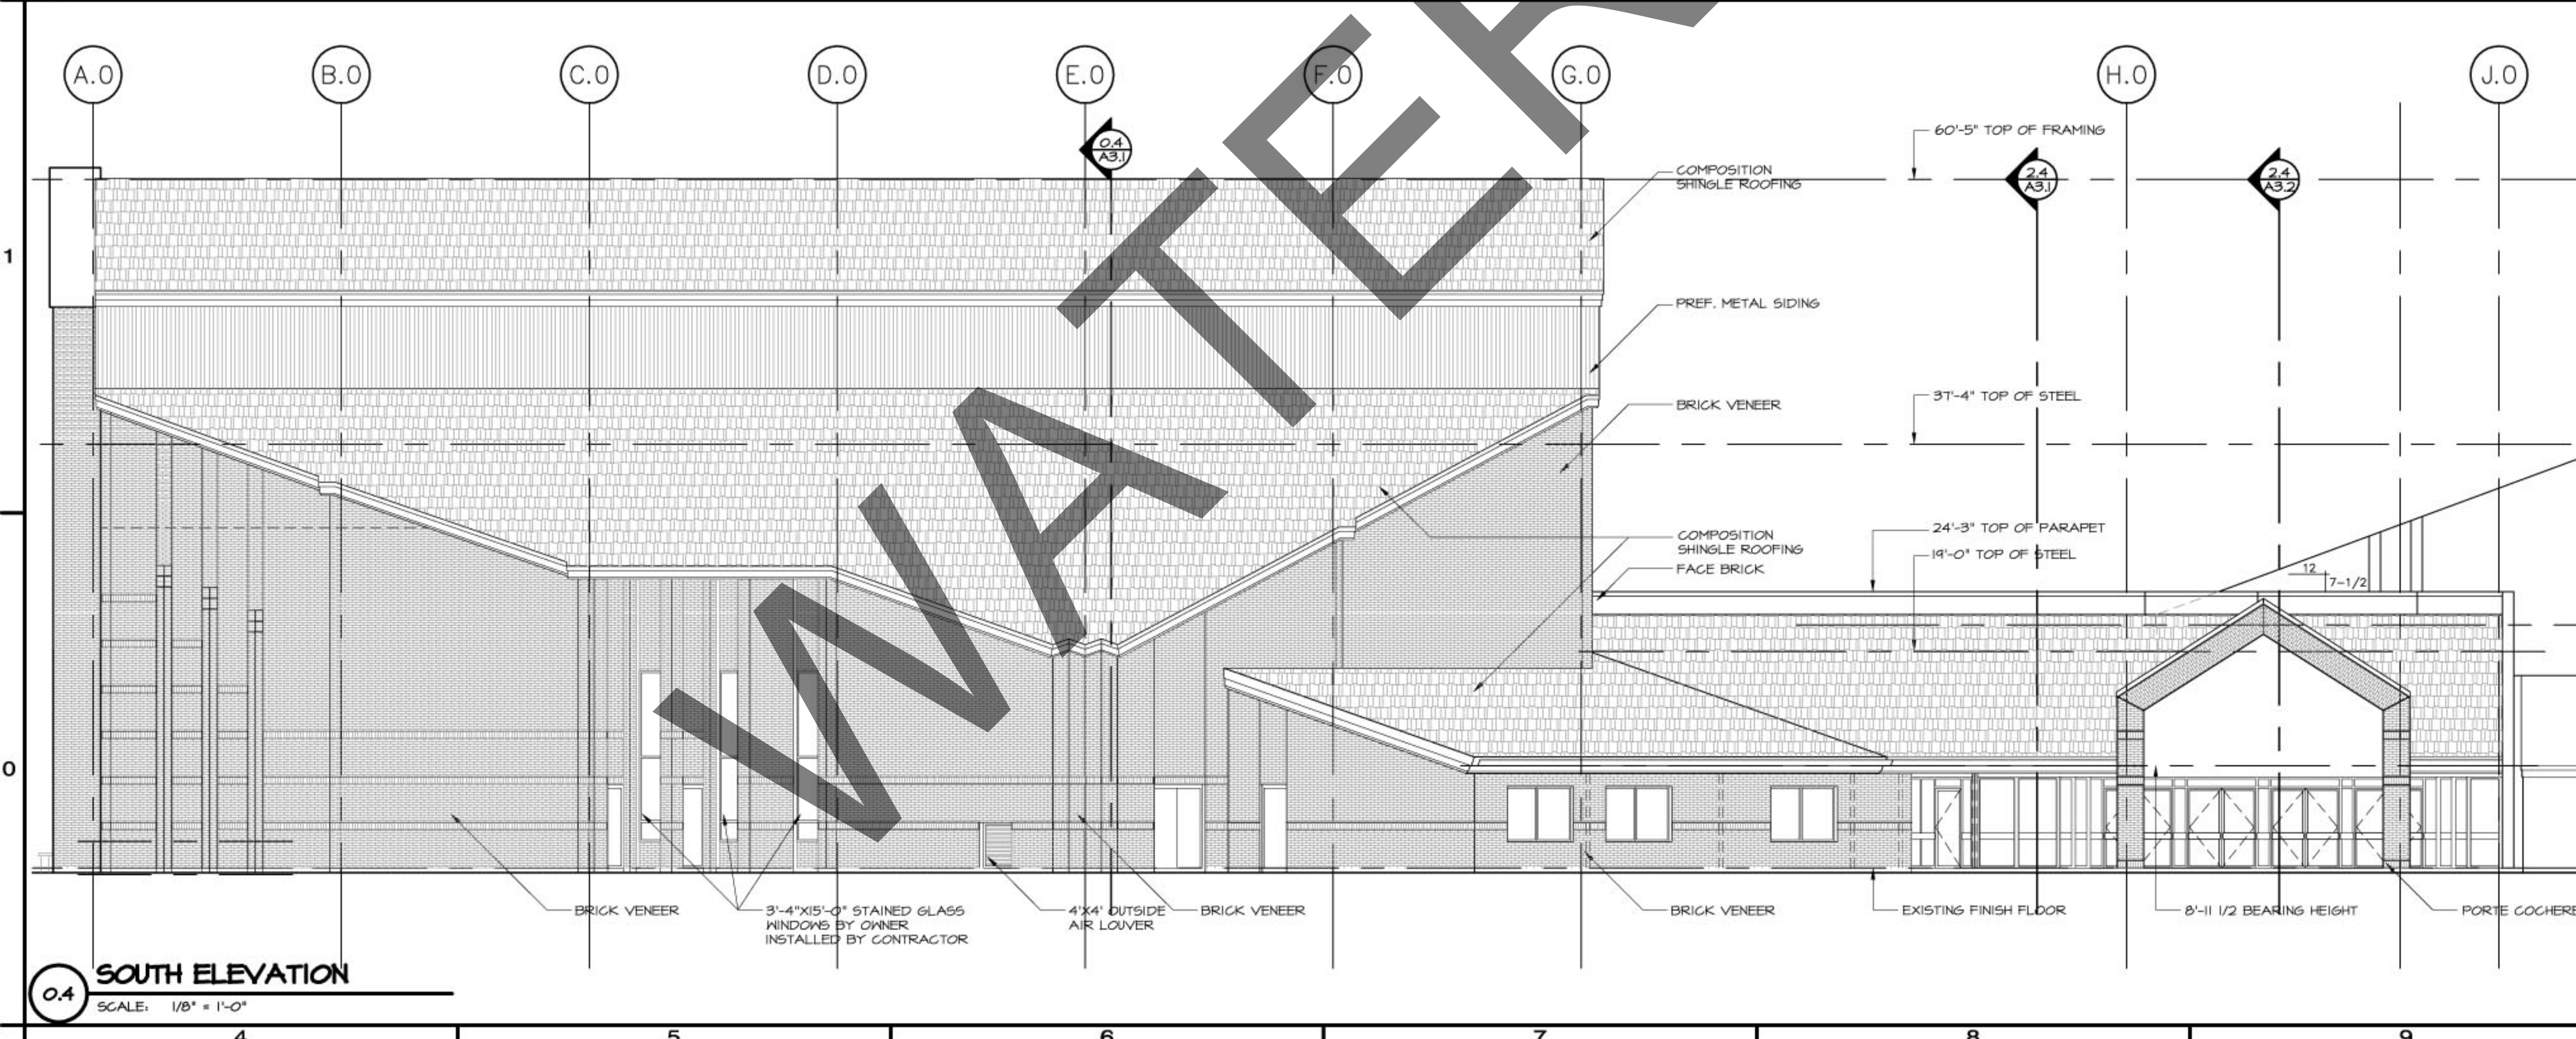

0.4 SOUTH ELEVATION

SCALE: 1/8" = 1'-0"

REVISIONS		DATE
NO.	DATE	PROJ. NO.
SHEET		A2.1
OF		SHEETS