


**GENERAL NOTES**


1. MASONRY CONTROL JOINTS @ 30' O.C. MAX.
2. TYPICAL WINDOW TYPE INDICATOR 'A' RE. DETAIL BOOK
3. RE ELECTRICAL FOR EXTERIOR BUILDING LIGHTING

**KEYED NOTES**

1. TYPE 'A' STONE
2. TYPE 'B' STONE
3. STANDING SEAM METAL ROOF
4. CAST STONE 'A'- TYPICAL WINDOW FRAME OVERHANG OF 6" EACH SIDE FOR THIS CAST STONE TYPE
5. EYEBROW CANOPY RE. C21
6. FACE BRICK
7. LIGHT SCOTCH RE. ELECTRICAL DRAWINGS
8. PREFINISHED FLUSH MTL. ANELS
9. CAST STONE 'B'
10. CAST STONE 'C'
11. CAST STONE 'D'
12. CAST STONE 'E'
13. CAST STONE 'F'
14. MASONRY CONTROL JOINT
15. CAST STONE TYPE 'G'
16. OVERFLOW SCUPPER RE. C25 & ROOF PLAN FOR DIMENSIONS

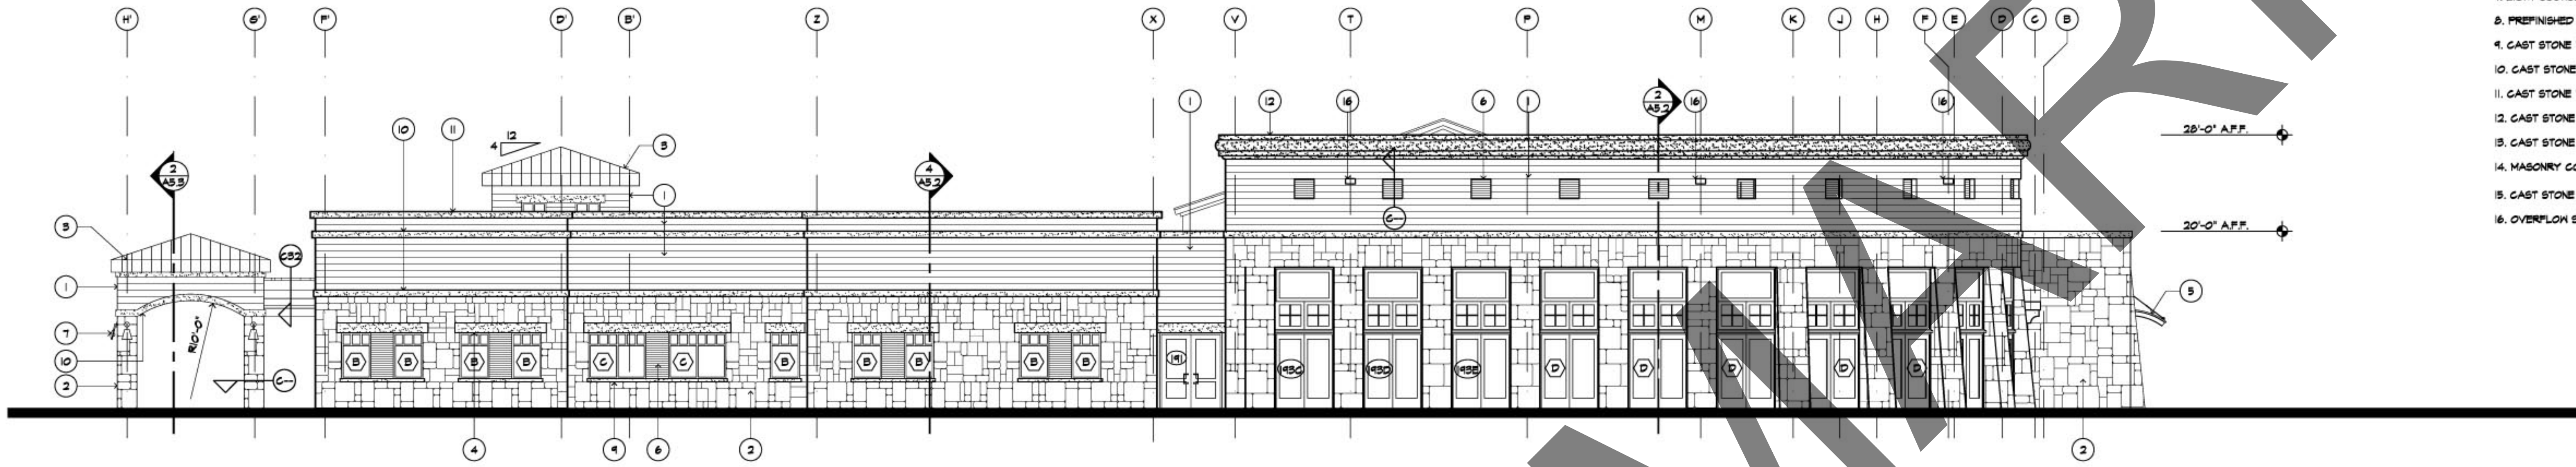

**1** NORTH ELEVATION  
SCALE: 1/8" = 1'-0"

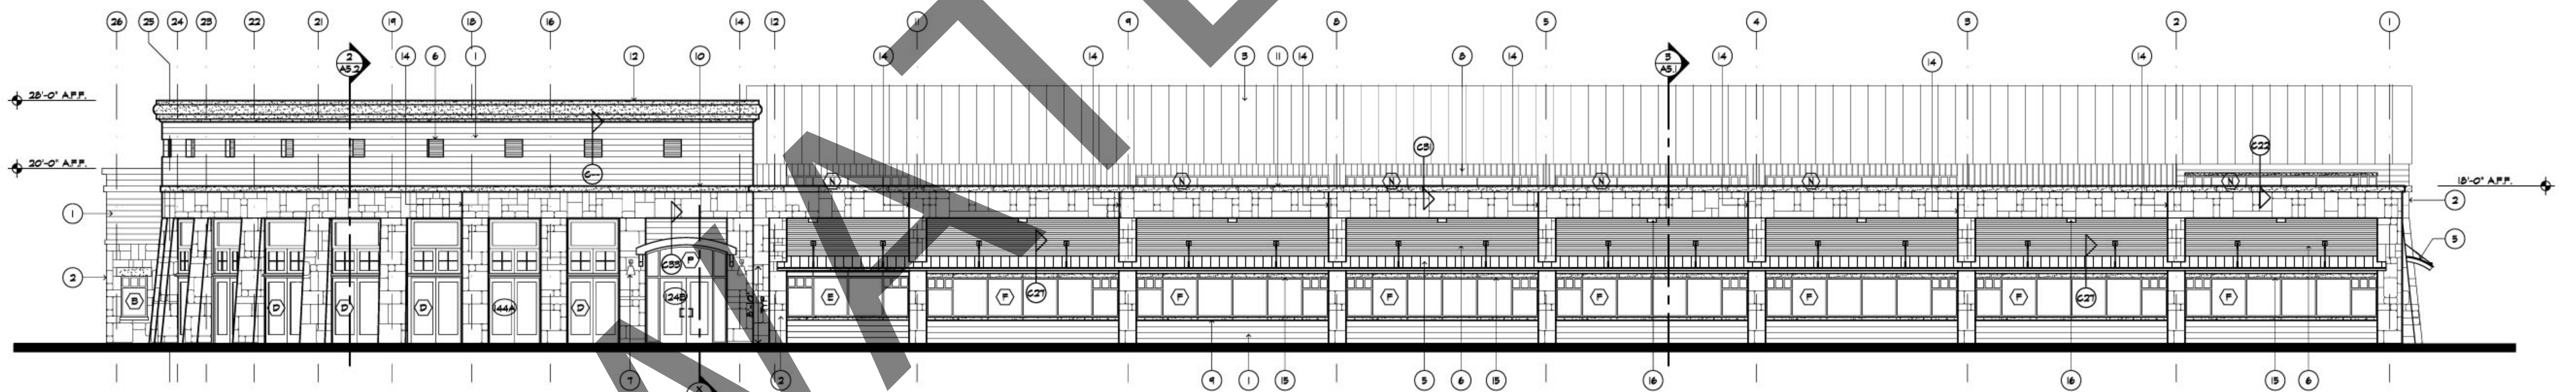

**2** WEST ELEVATION  
SCALE: 1/8" = 1'-0"