


1 PLAN EAST ELEVATION
SCALE: 1/8" = 1'-0"

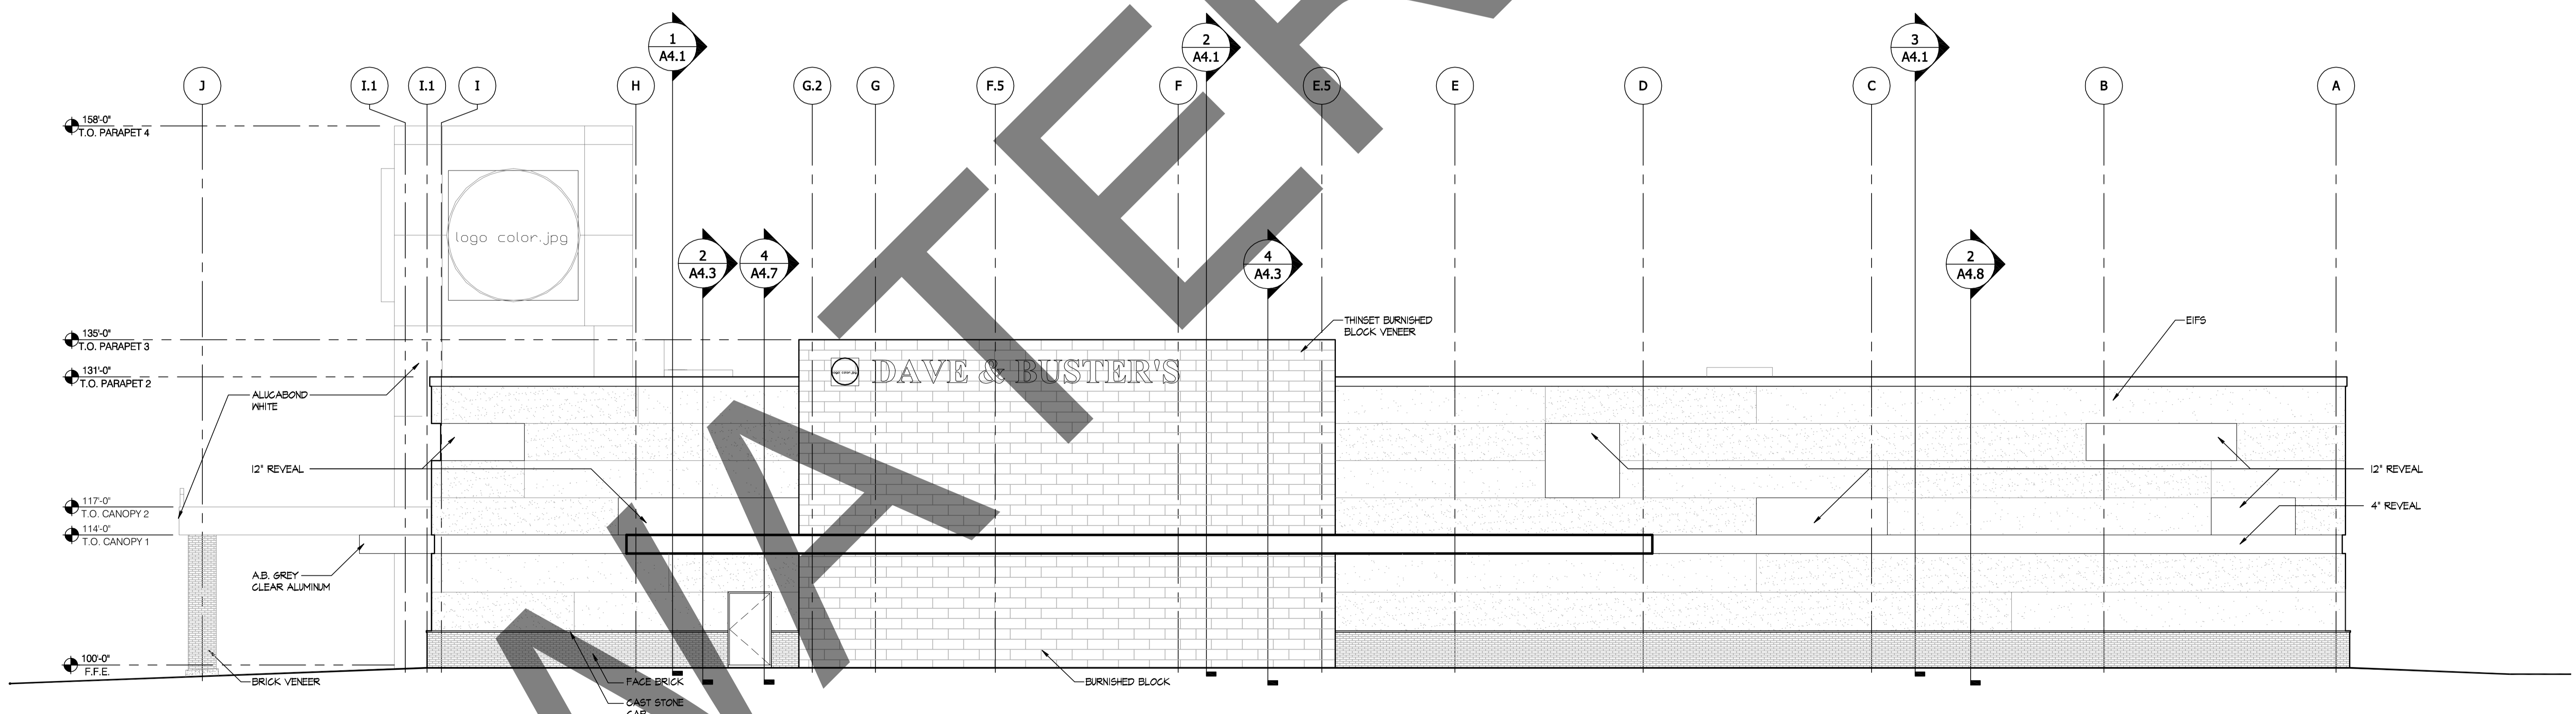

2 PLAN NORTH ELEVATION
SCALE: 1/8" = 1'-0"

REVISIONS

NO.	DATE	BY

CONTRACTOR SHALL VERIFY ALL DIMENSIONS AT THE JOB SITE AND NOTIFY THE ARCHITECTS OF ANY DIMENSIONAL ERRORS, OMISSIONS OR DISCREPANCIES BEFORE BEGINNING OR FABRICATING ANY WORK. DO NOT SCALE DRAWINGS.

Linear!
Marc Brundige, Architect
8600 Freport Pkwy, Suite 310
Irving, Texas 75063
Phone: 972.959.9226
Fax: 972.959.5961

DAVE & BUSTER'S
2201 N. MAYFAIR ROAD
WAUWATOSA, WI 53226



JOB NUMBER
08.101

SHEET TITLE
EXTERIOR ELEVATIONS

SHEET NUMBER
A3.1

DATE OF ORIGINAL ISSUE
© 10 DECEMBER 2008