


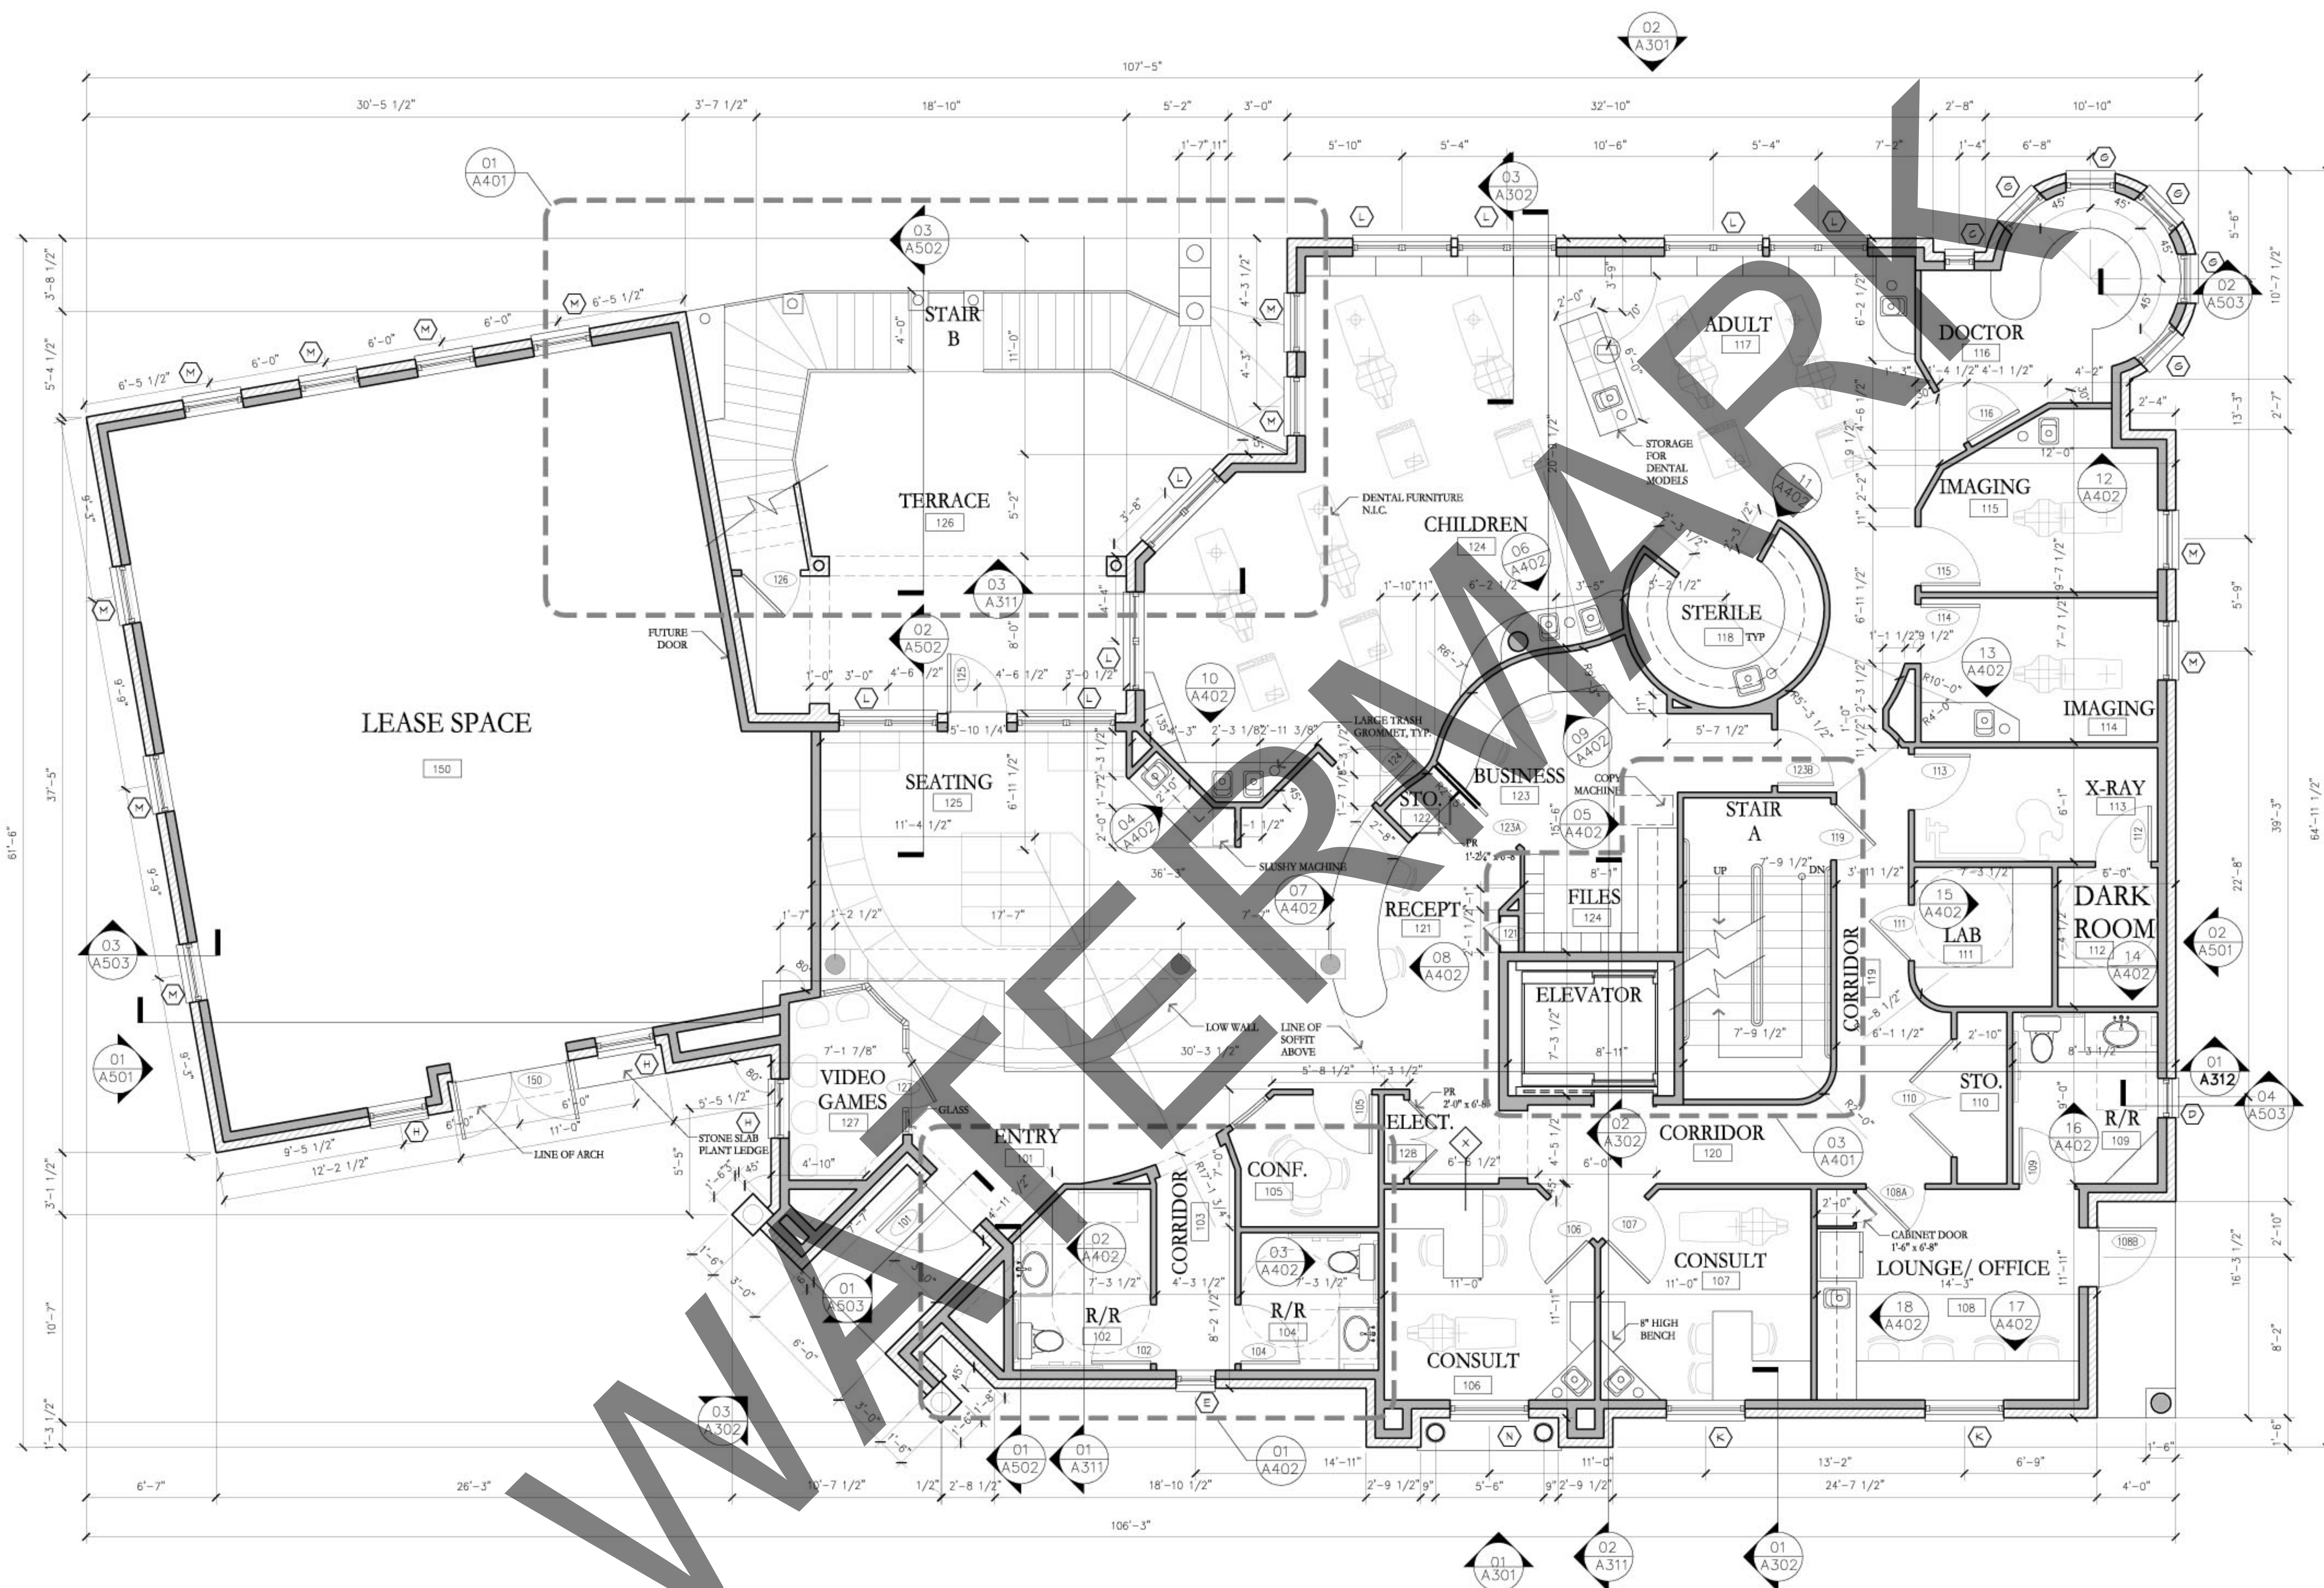

NOTES:
1. DIMENSIONS ARE TO CENTER LINES OF COLUMNS, FACE OF STUD OR EDGE OF SLAB.
2. WINDOWS AND DOORS LOCATIONS ARE TO CENTER OF OPENING. REF. MANUAL SPECIFICATIONS FOR R.O. REQUIREMENTS

01 GROUND LEVEL FLOOR PLAN
SCALE: 1/4" = 1'-0"

D

C

B

No.	Date	Revision Description

GROUND LEVEL PLAN

Project

Date

Drawing Number

Drawn by

Checked by

A202