

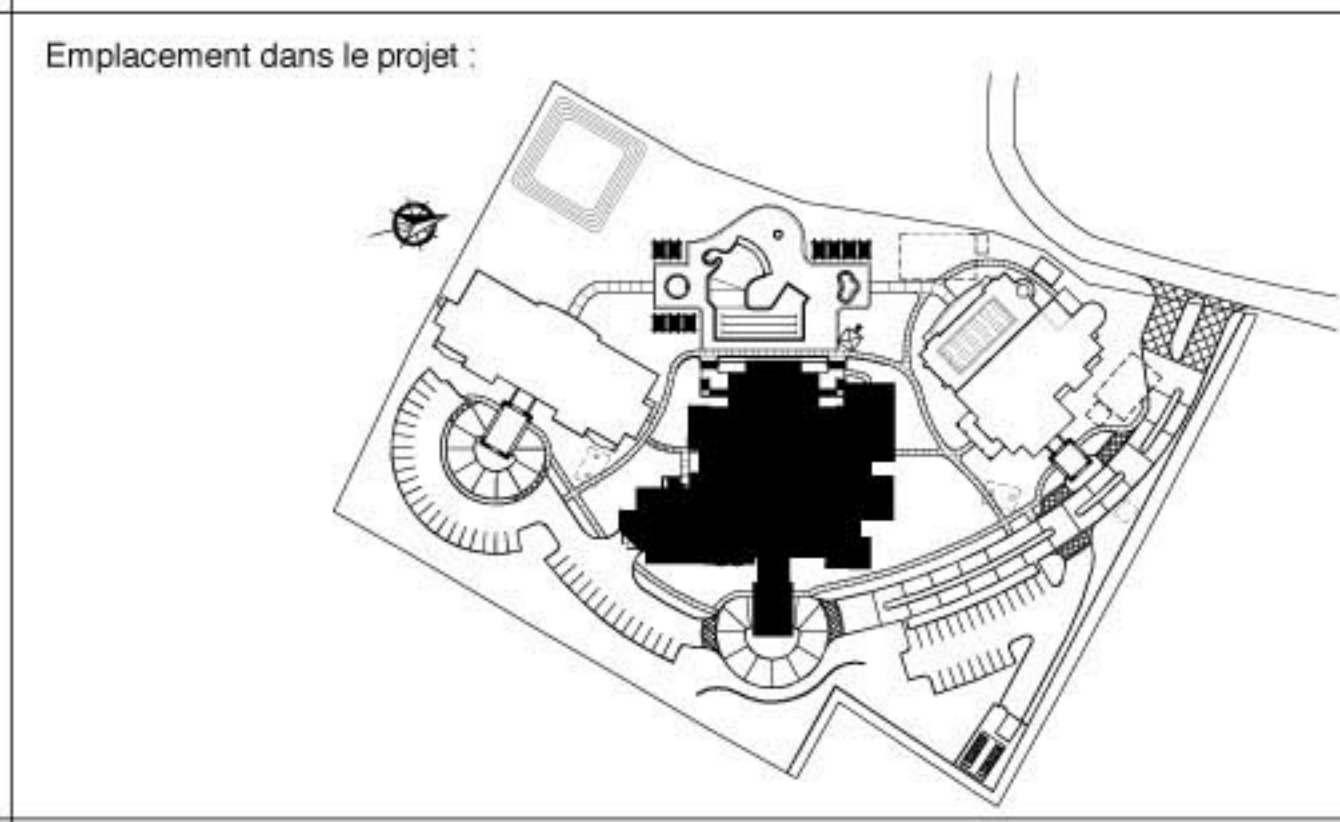


- Notes : NOTE1
- NOTE2
- NOTE3
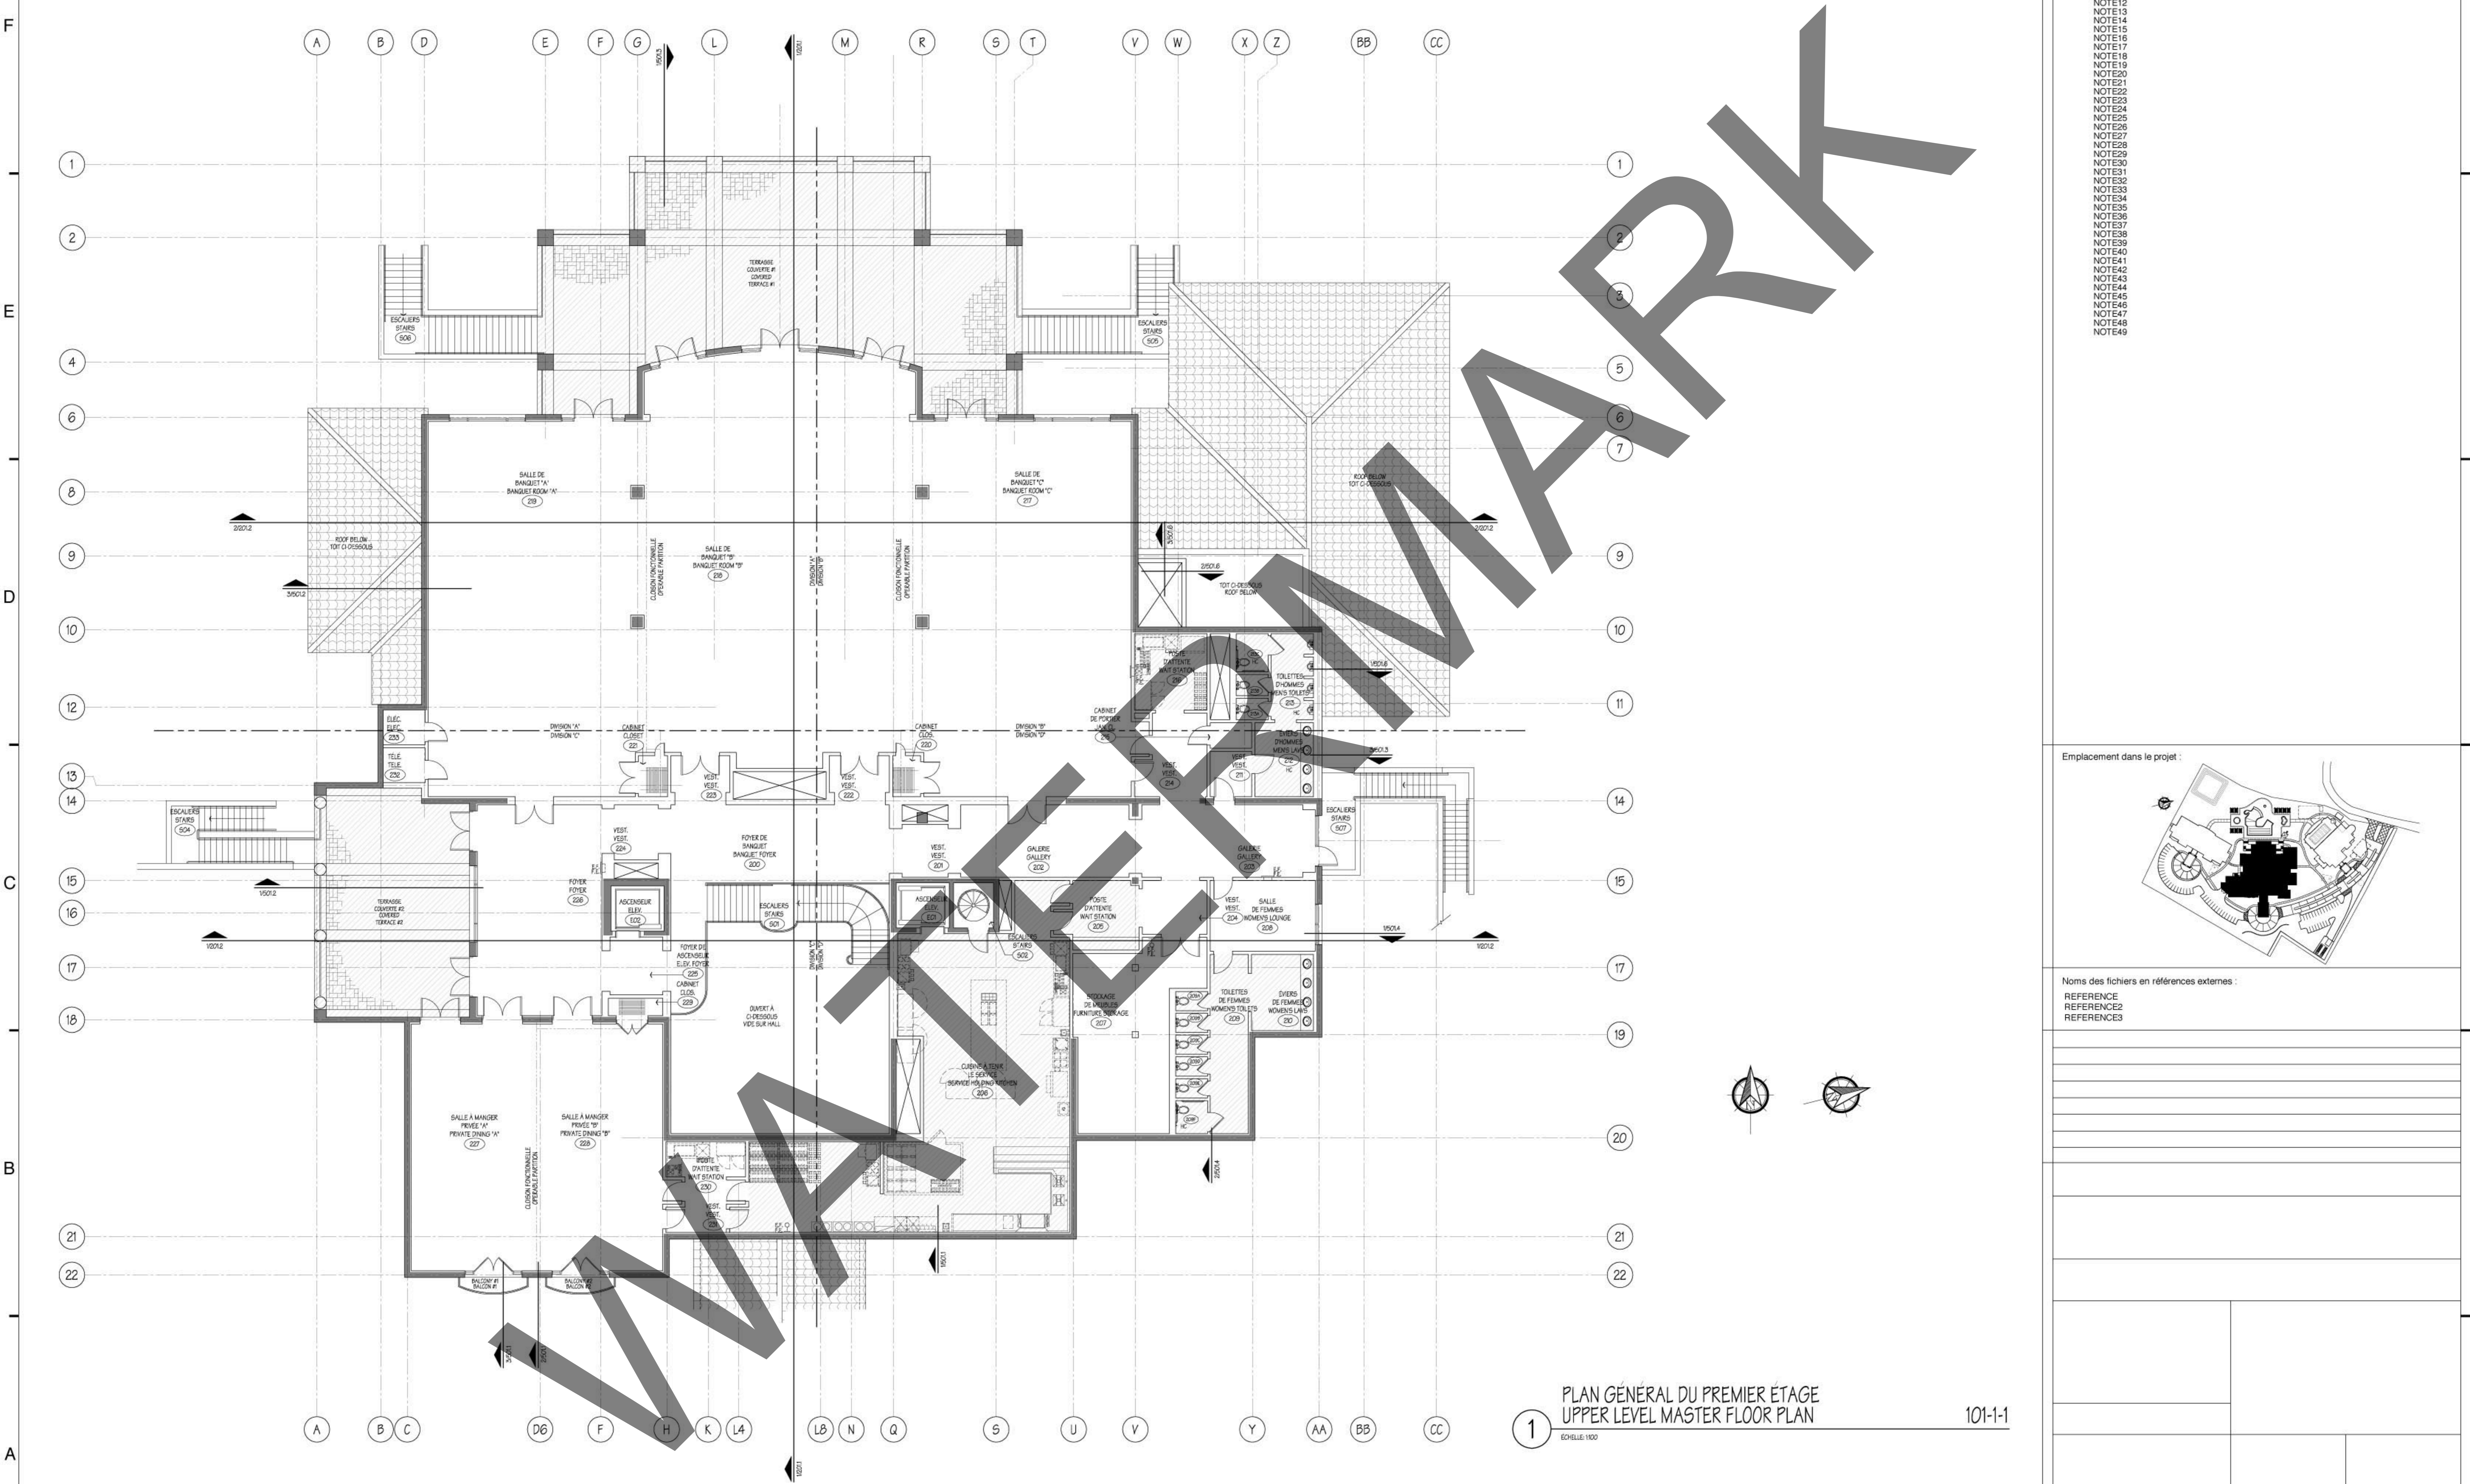

Noms des fichiers en références externes :

REFERENCE
 REFERENCE2
 REFERENCE3

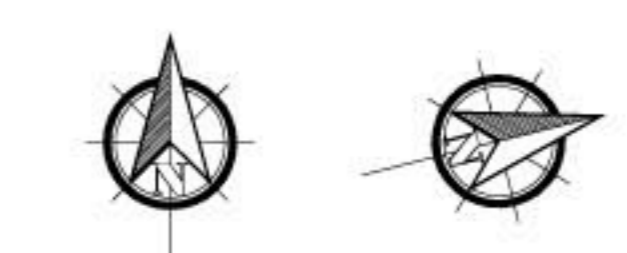

1 PLAN GENERAL DU PREMIER ETAGE
 UPPER LEVEL MASTER FLOOR PLAN
 ECHELLE: 1/20 101-1-1

Format :	N° Projet :
A0	
Rev	REV