


KEYPLAN

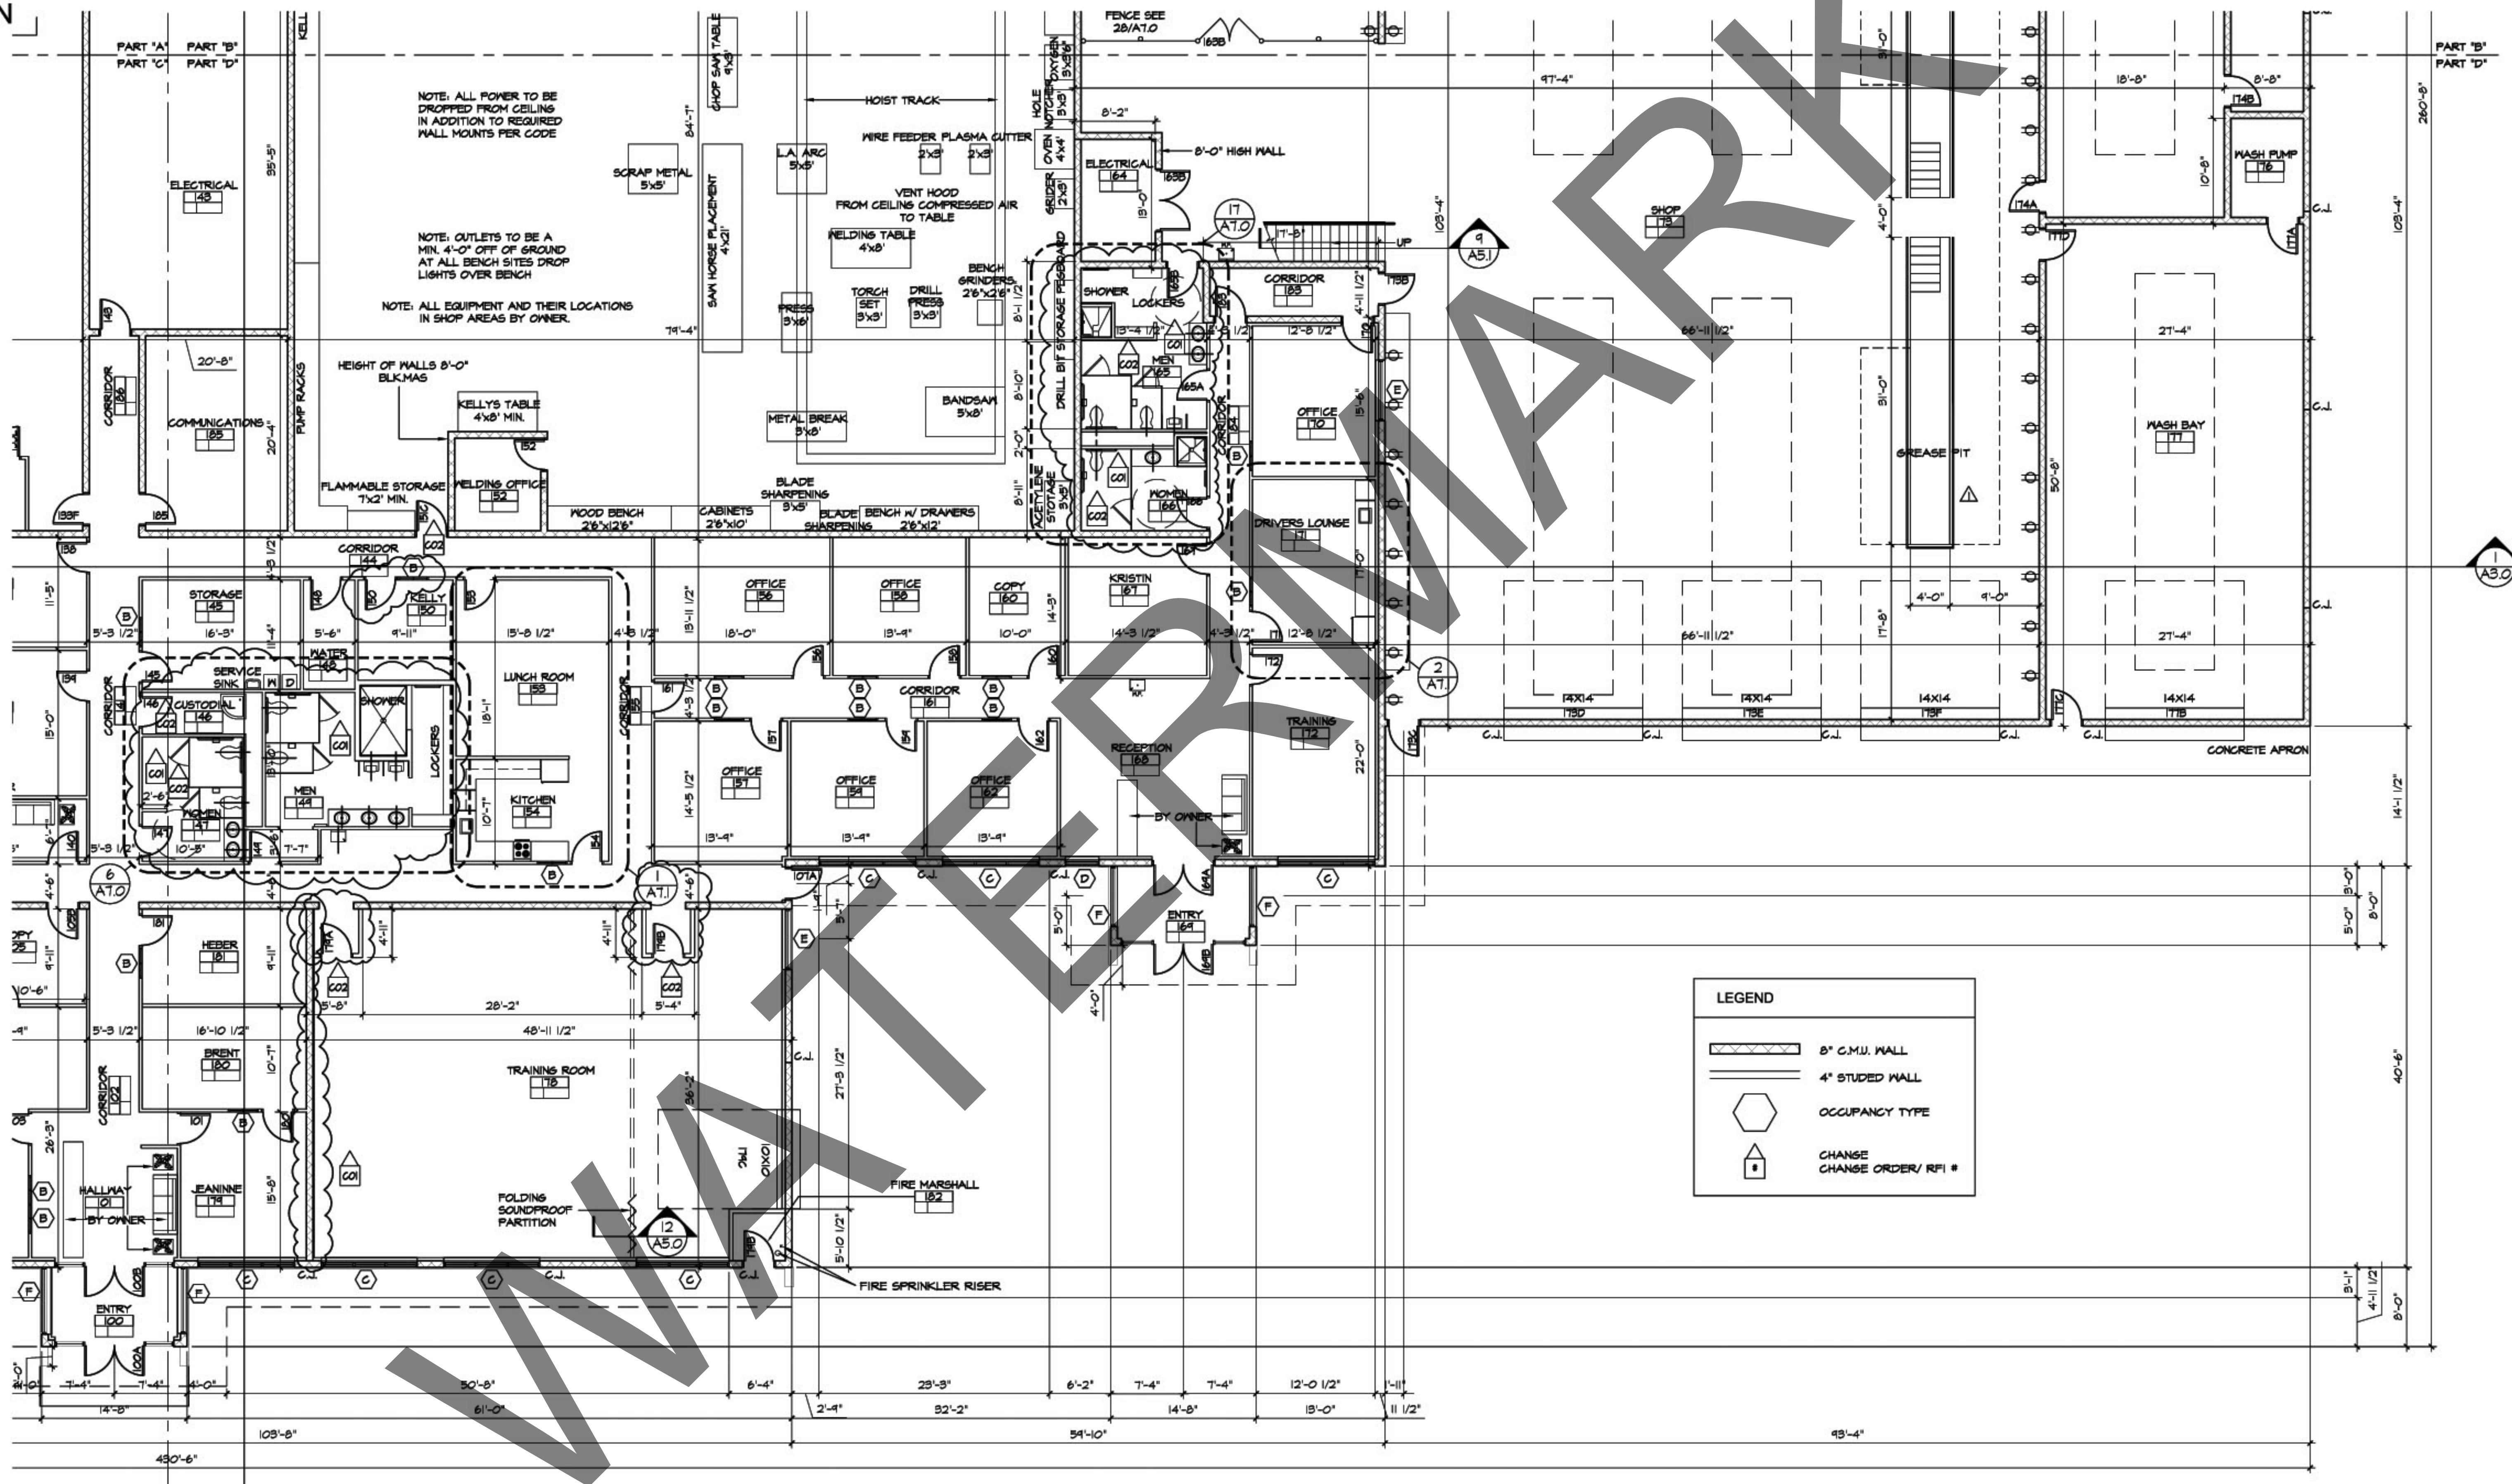

NOTE: ALL POWER TO BE DROPPED FROM CEILING IN ADDITION TO REQUIRED WALL MOUNTS PER CODE

NOTE: OUTLETS TO BE A MIN. 4'-0" OFF OF GROUND AT ALL BENCH SITES DROP LIGHTS OVER BENCH

NOTE: ALL EQUIPMENT AND THEIR LOCATIONS IN SHOP AREAS BY OWNER

LEGEND	
	8" C.M.U. WALL
	4" STUDED WALL
	OCCUPANCY TYPE
	CHANGE ORDER/ RFI #

1 NEW MAINTENANCE AND BUS SHOP PARTIAL FLOOR PLAN "D"
SCALE 1/8" = 1'-0"

DRAWN BY: JD
CHECKED BY: YEB
DATE:
REVISIONS: A 5/15/2008

FLOOR PLAN PART "D"

SH. NO. A1.4