




1 WALL SECTION
A3.3.1 SCALE: 3/4" = 1'-0"

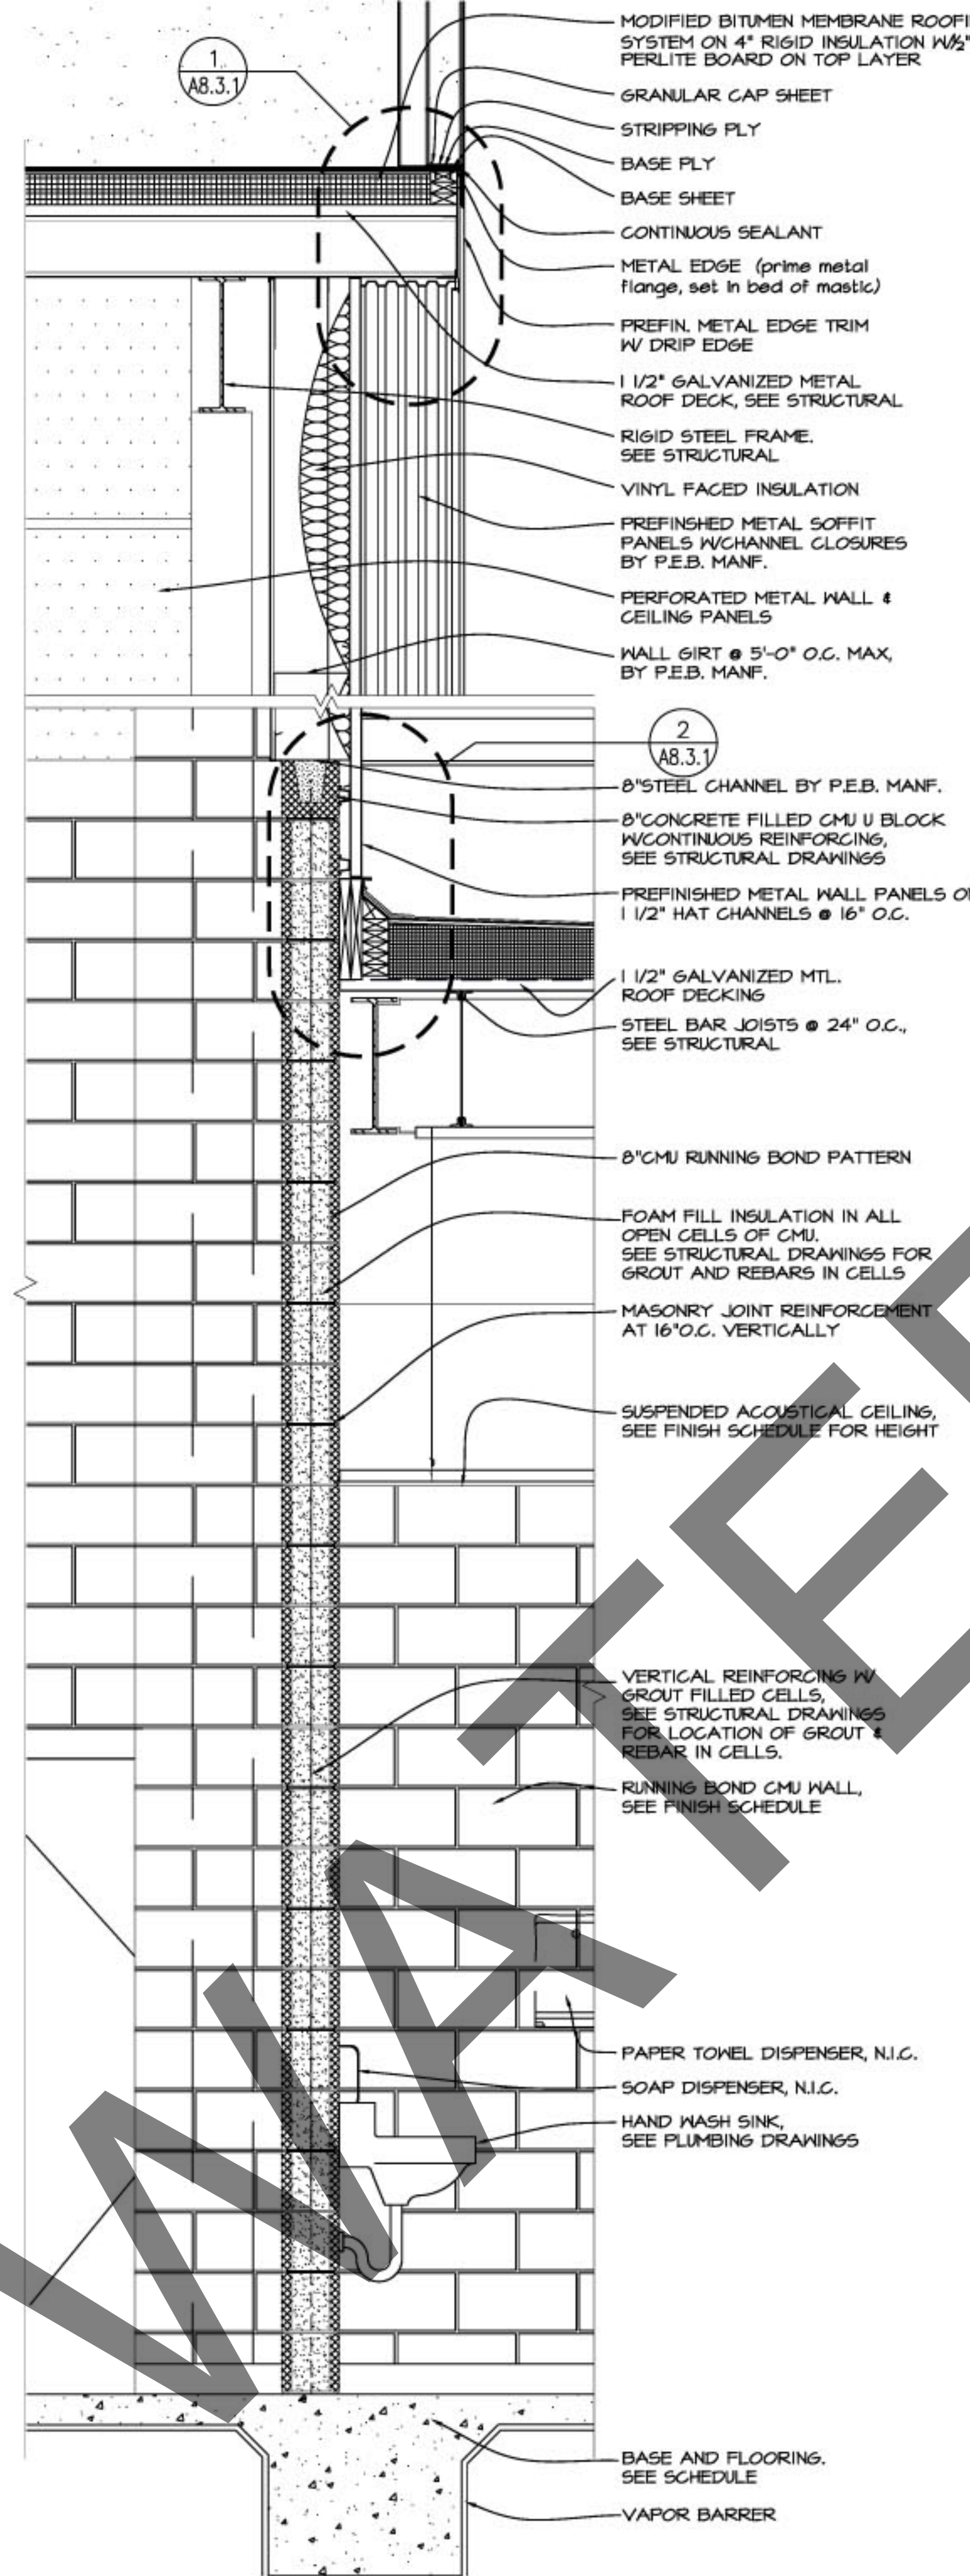

2 WALL SECTION
A3.3.1 SCALE: 3/4" = 1'-0"

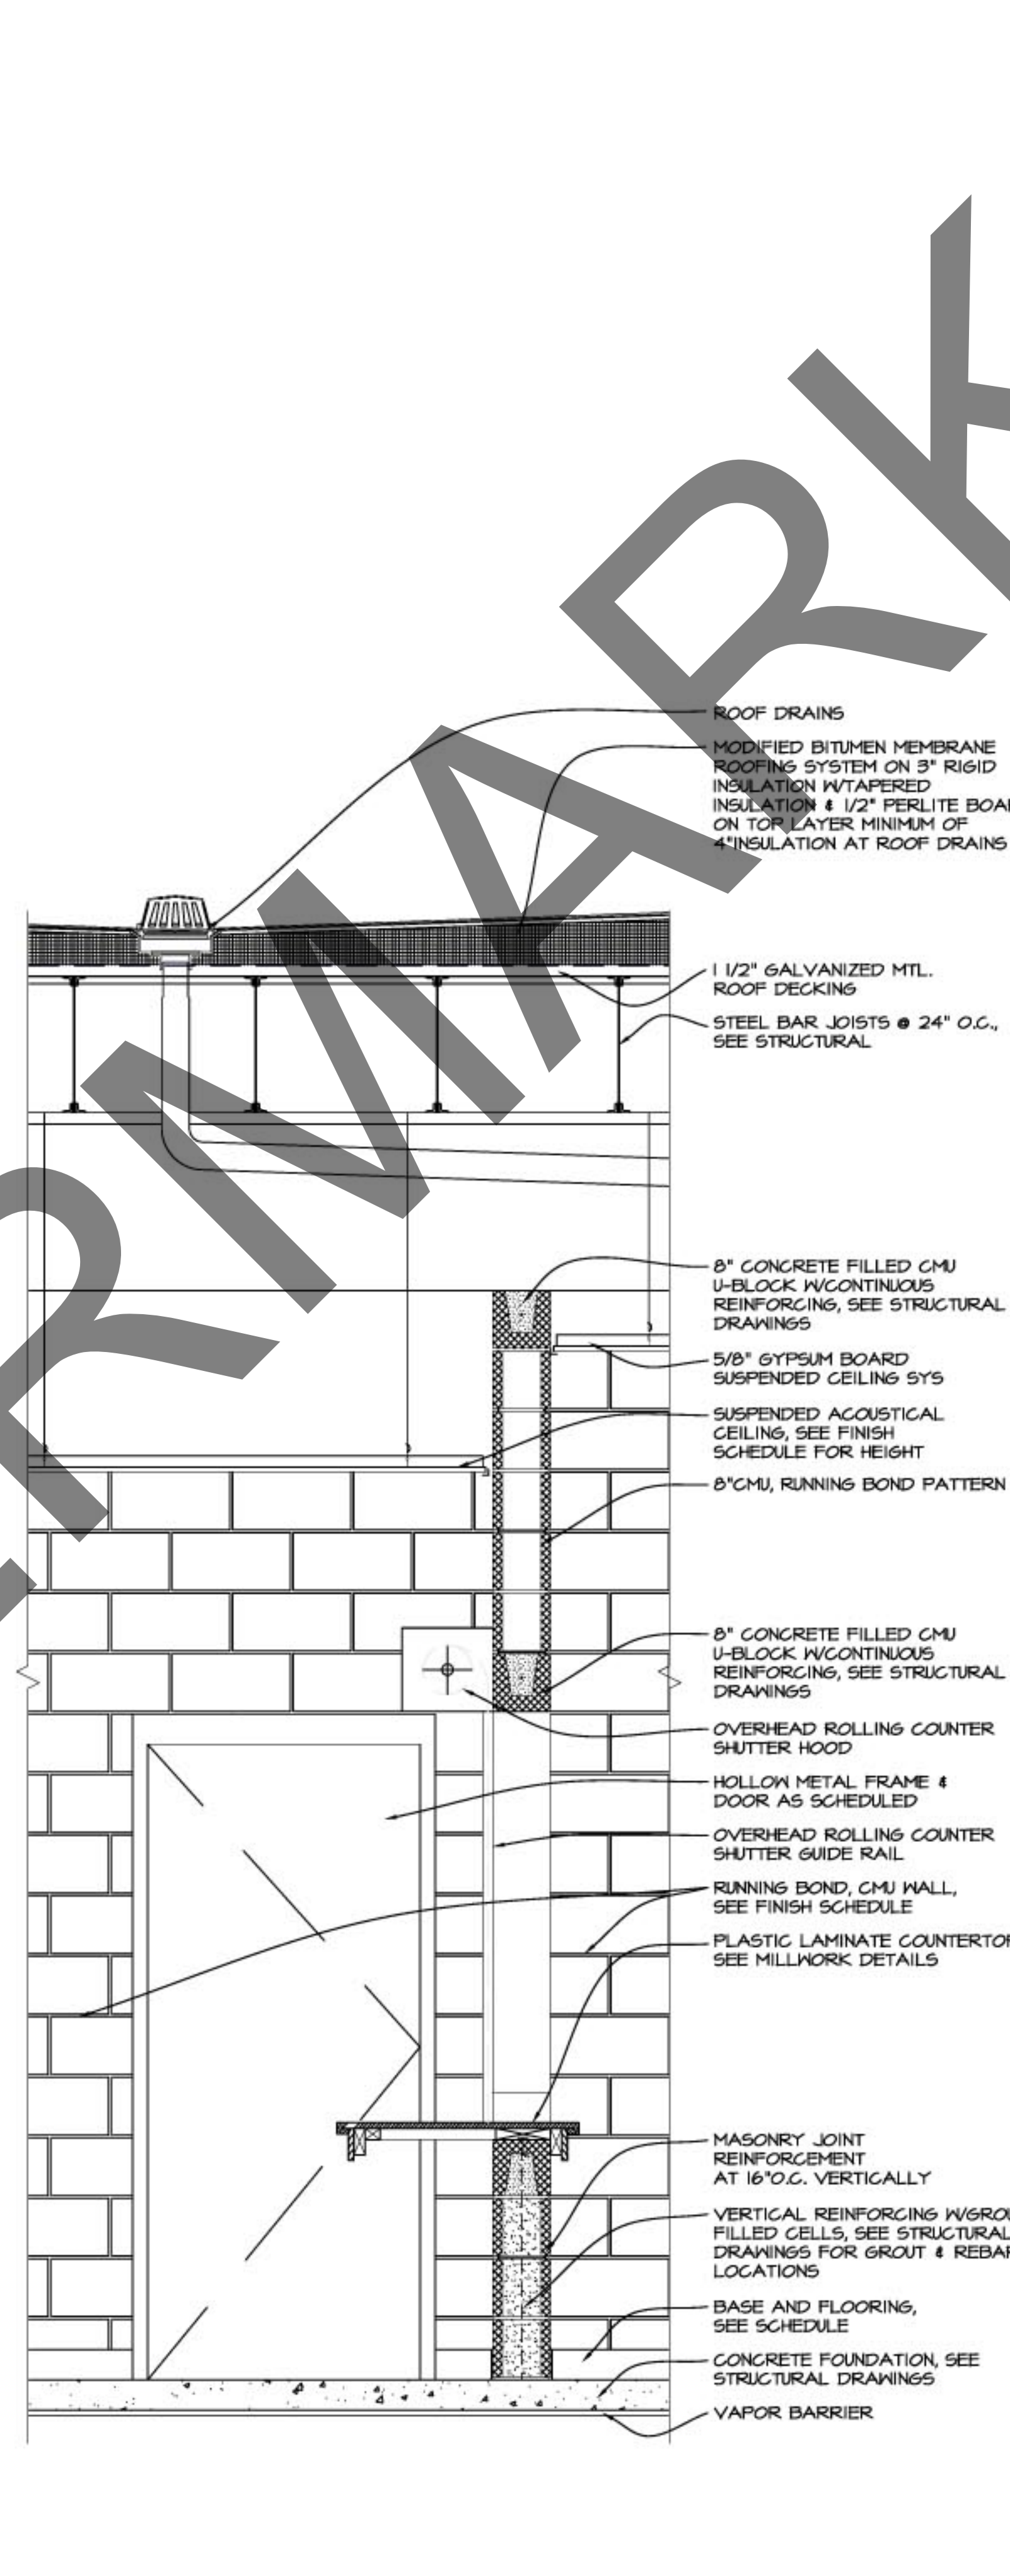

3 WALL SECTION
A3.3.1 SCALE: 3/4" = 1'-0"

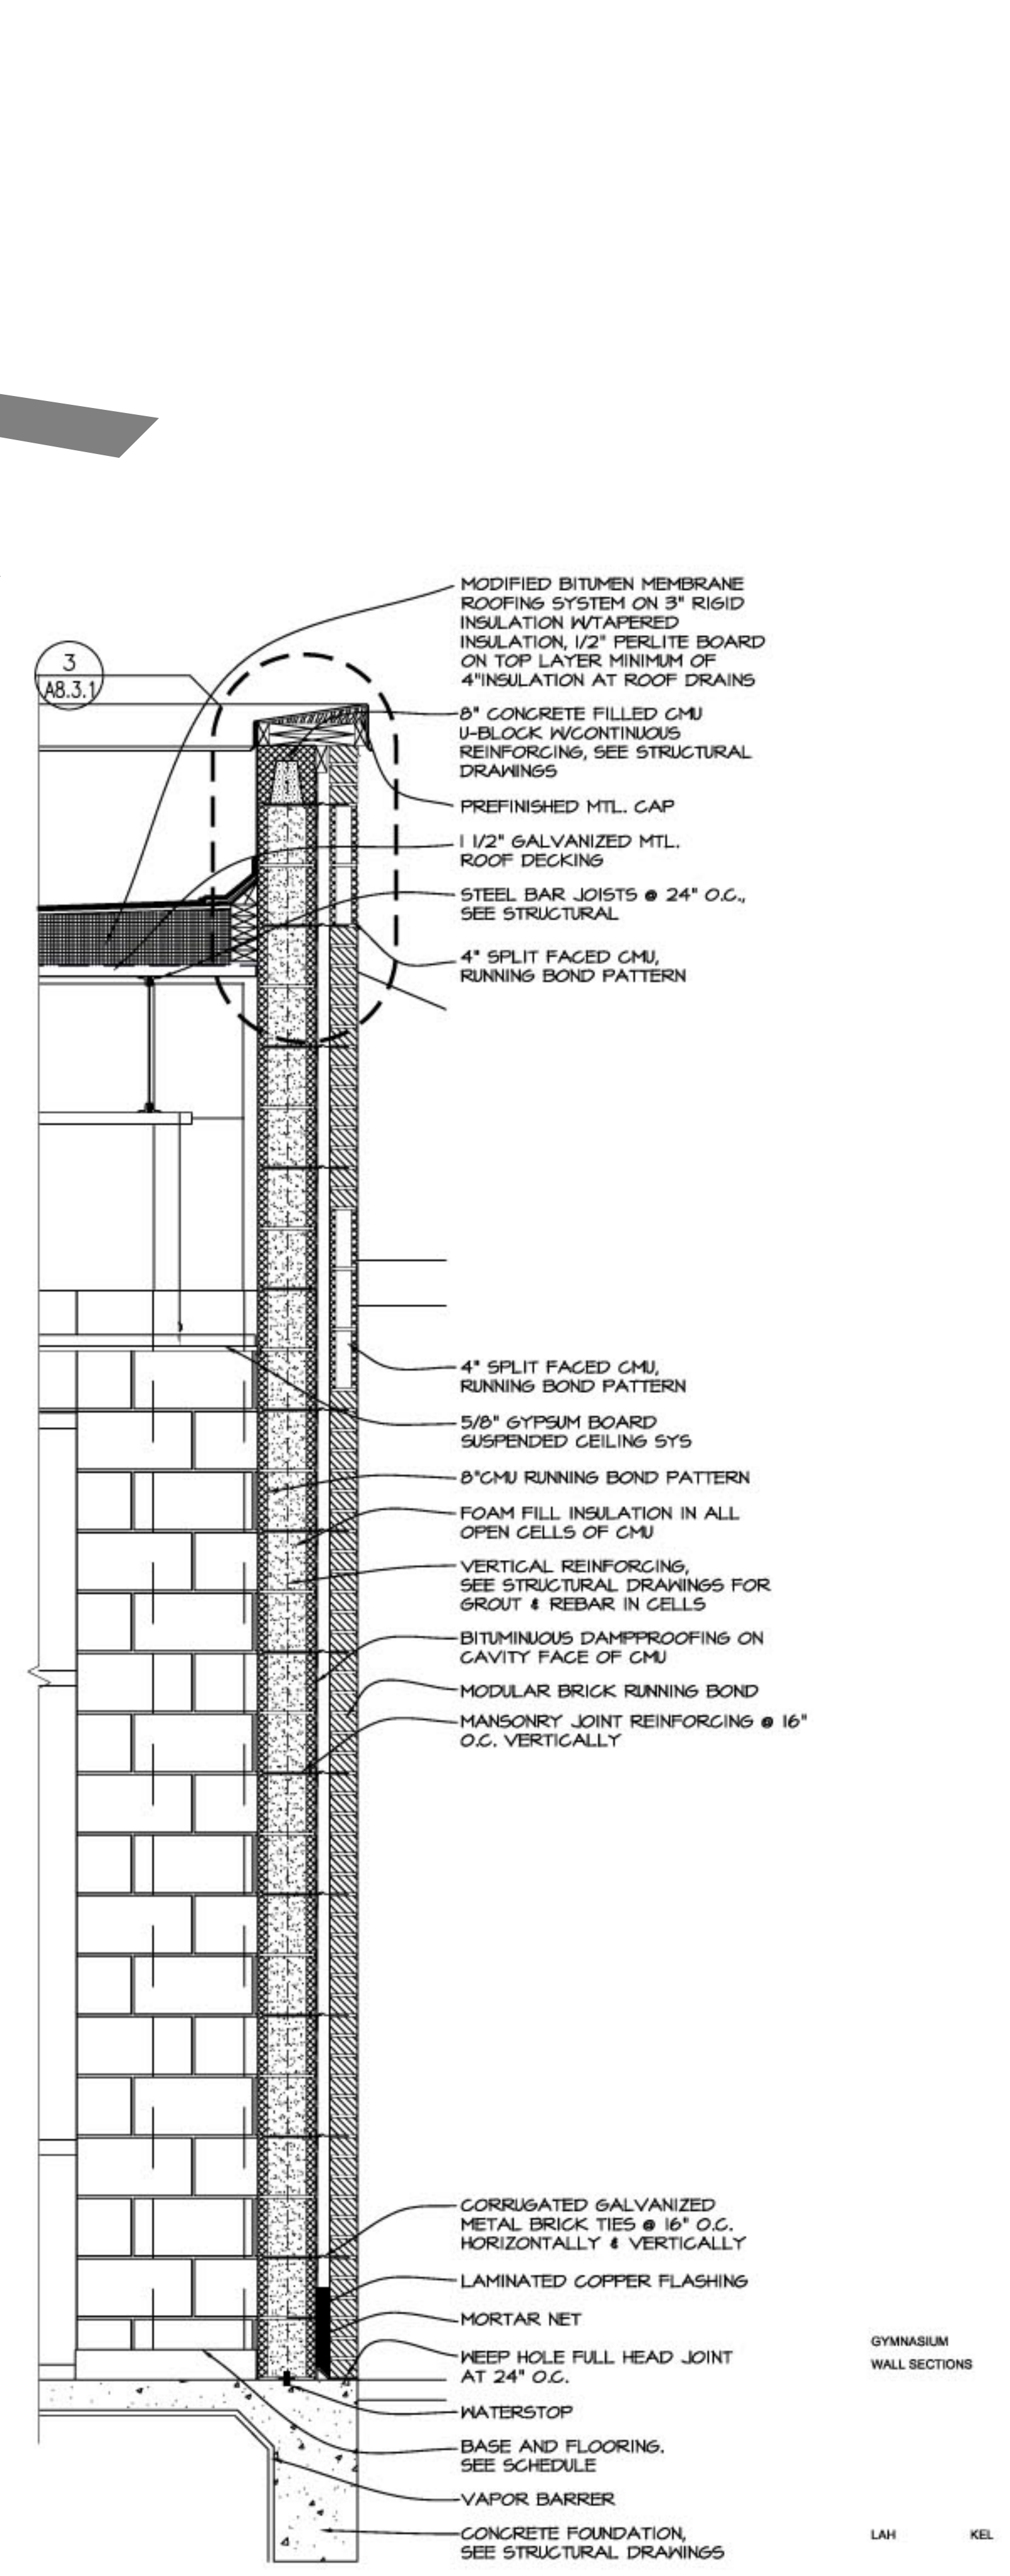

4 WALL SECTION
A3.3.1 SCALE: 3/4" = 1'-0"