




1 WEST ELEVATION (POOL SIDE)  
Scale : 1/8" = 1'-0"

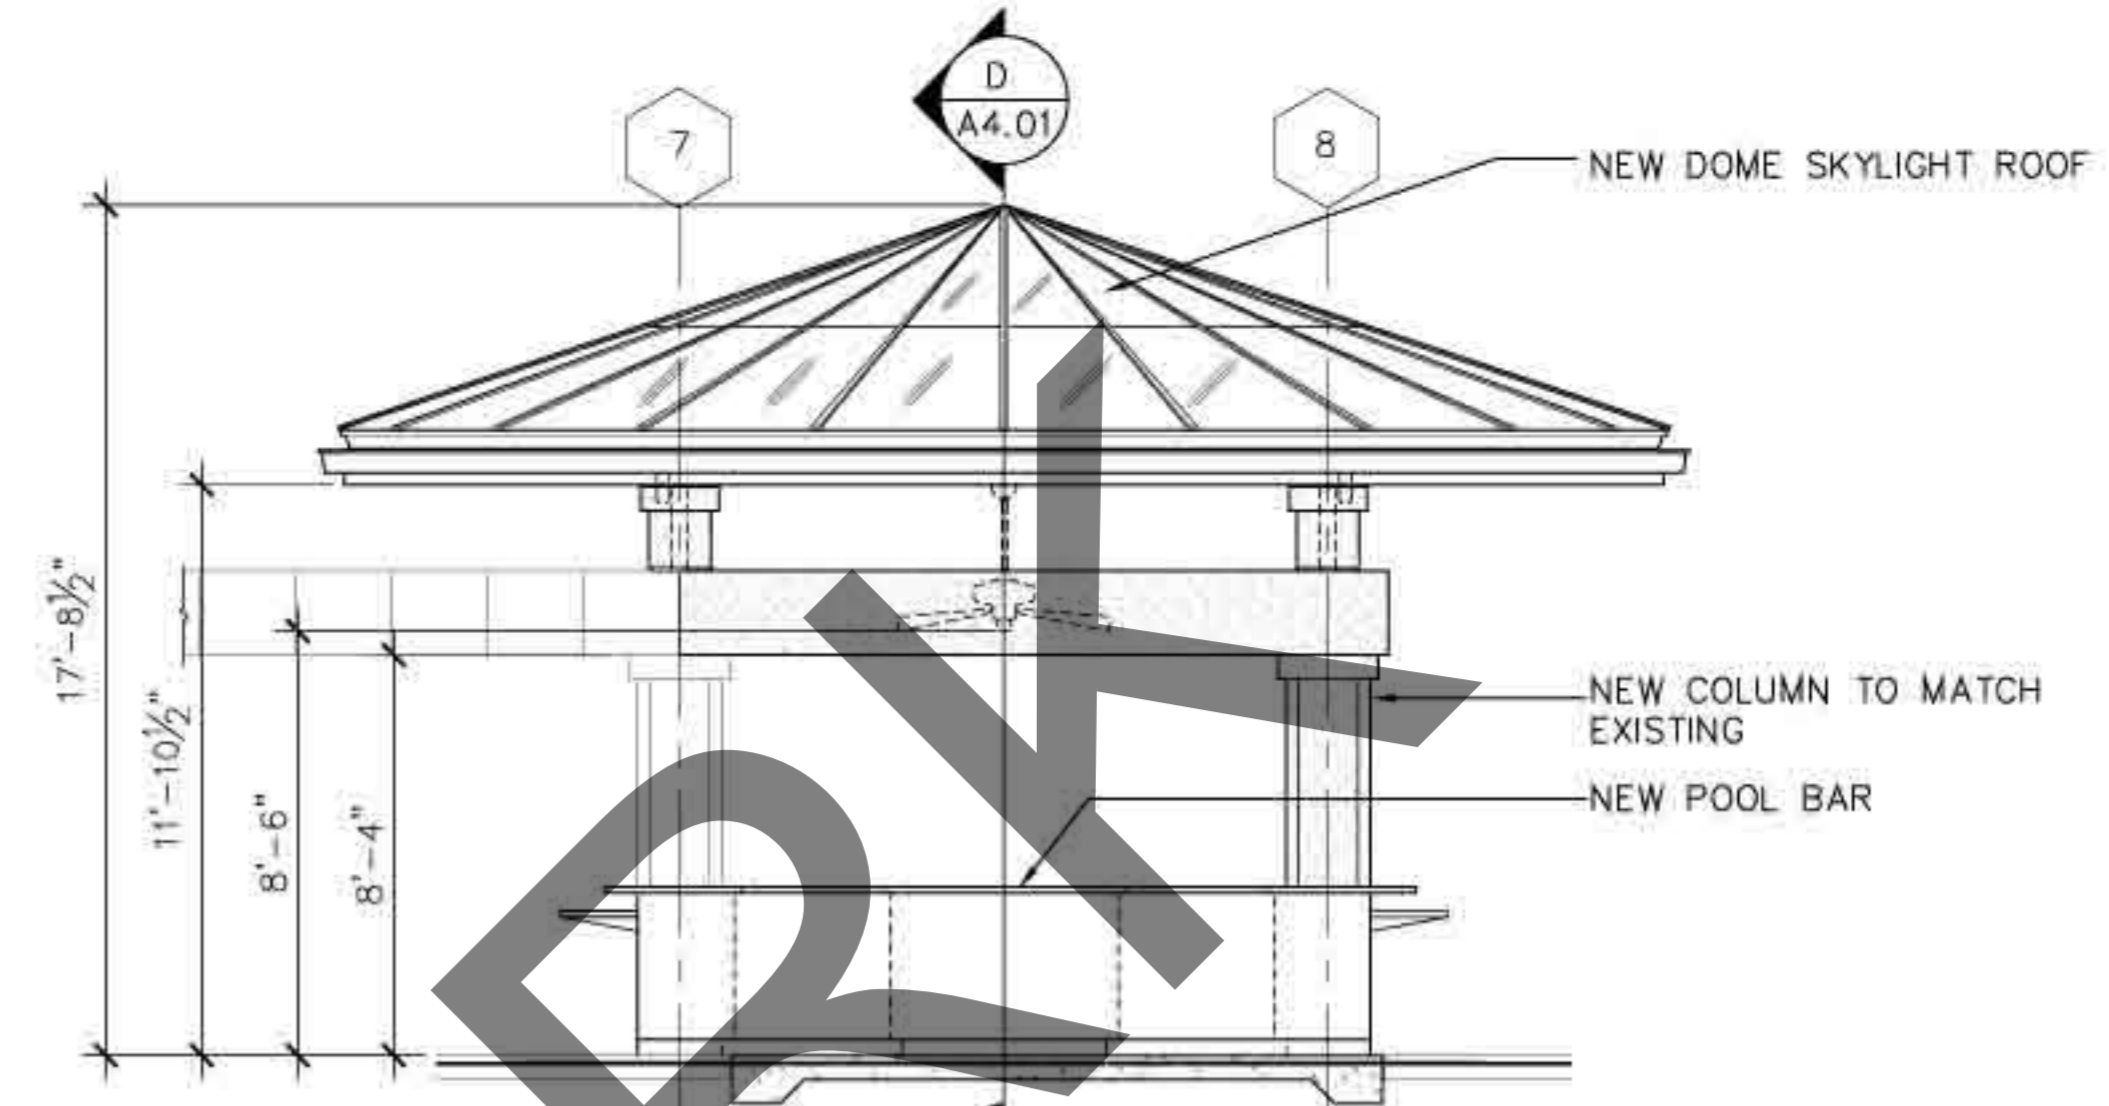


2 NORTHWEST ELEVATION @ BAR  
Scale : 1/4" = 1'-0"

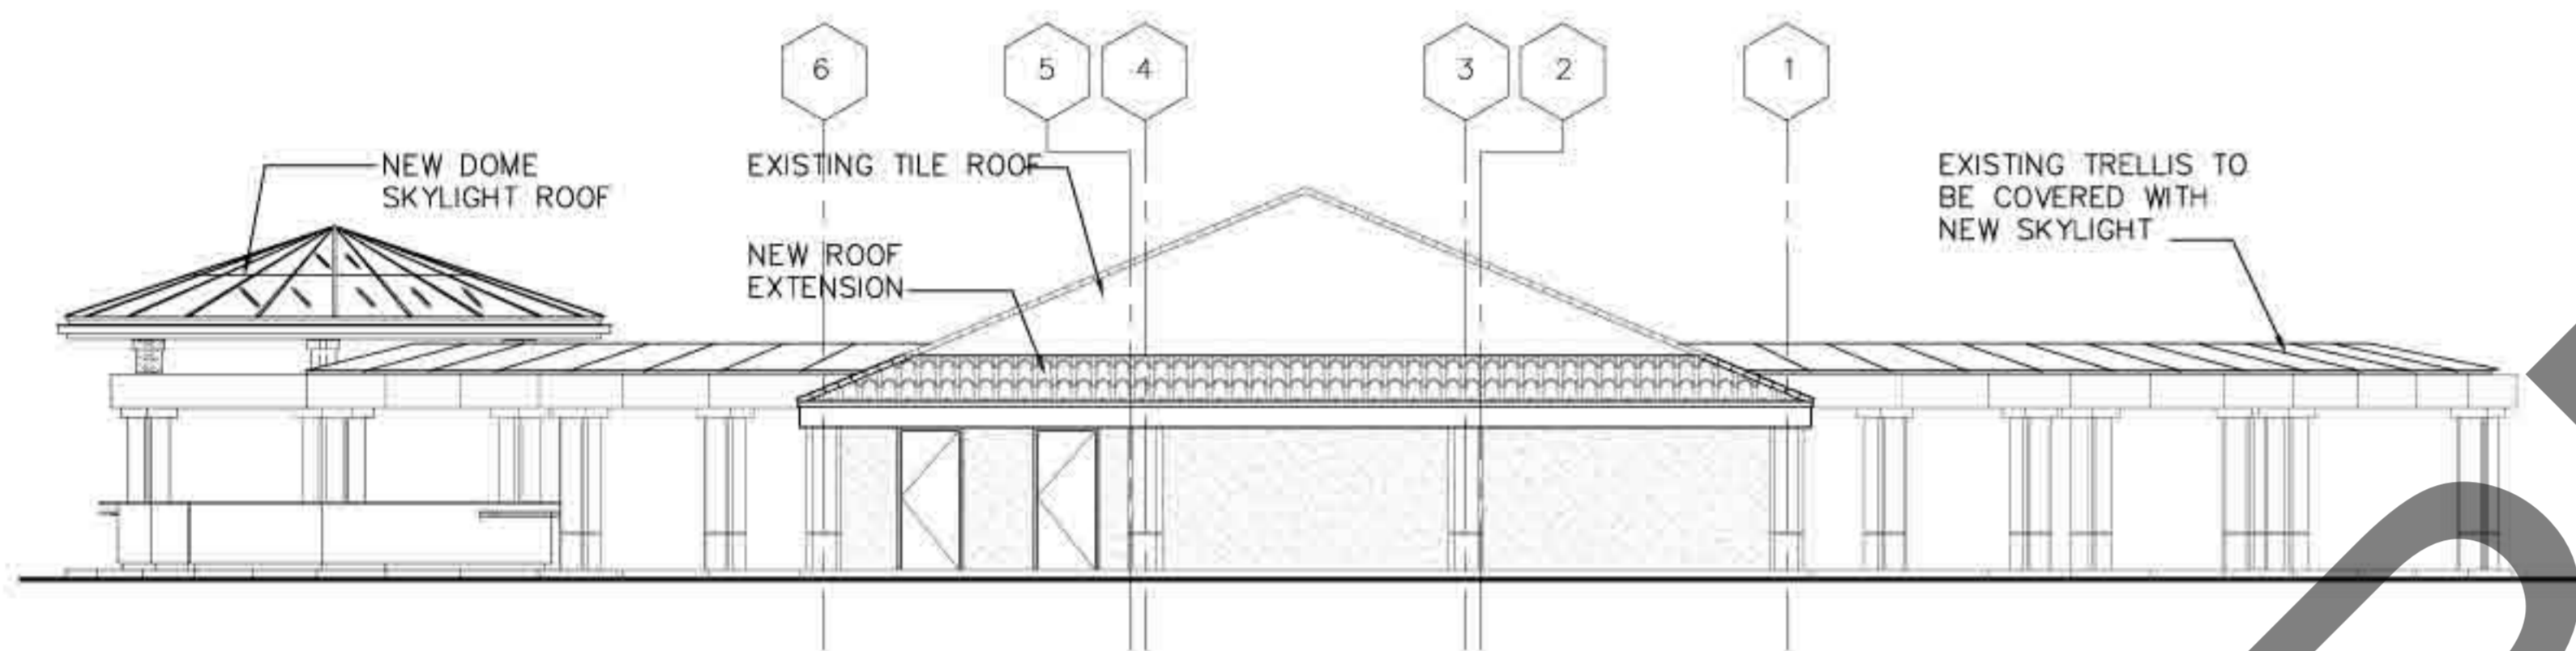


3 EAST ELEVATION  
Scale : 1/8" = 1'-0"

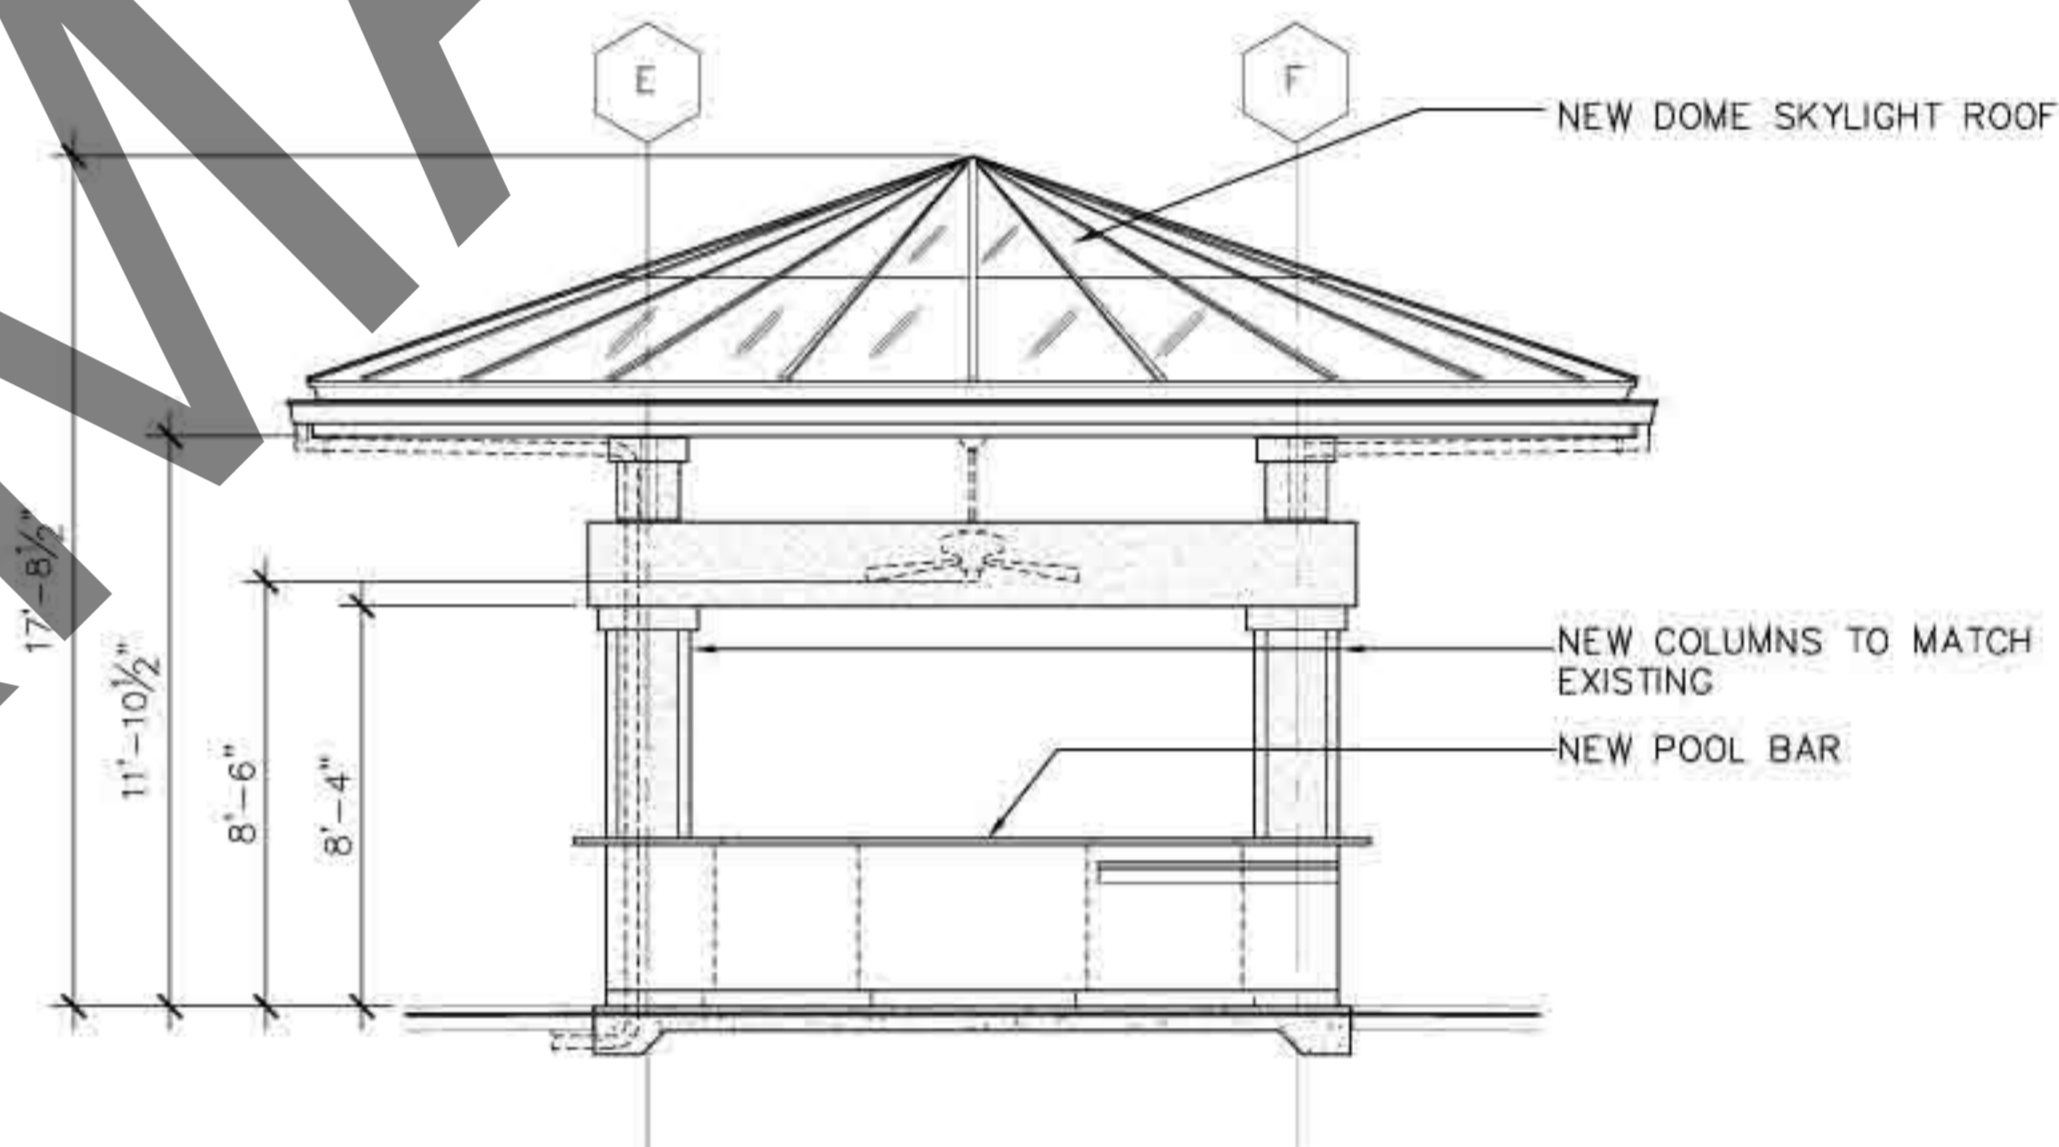


4 SOUTHWEST ELEVATION @ BAR  
Scale : 1/4" = 1'-0"

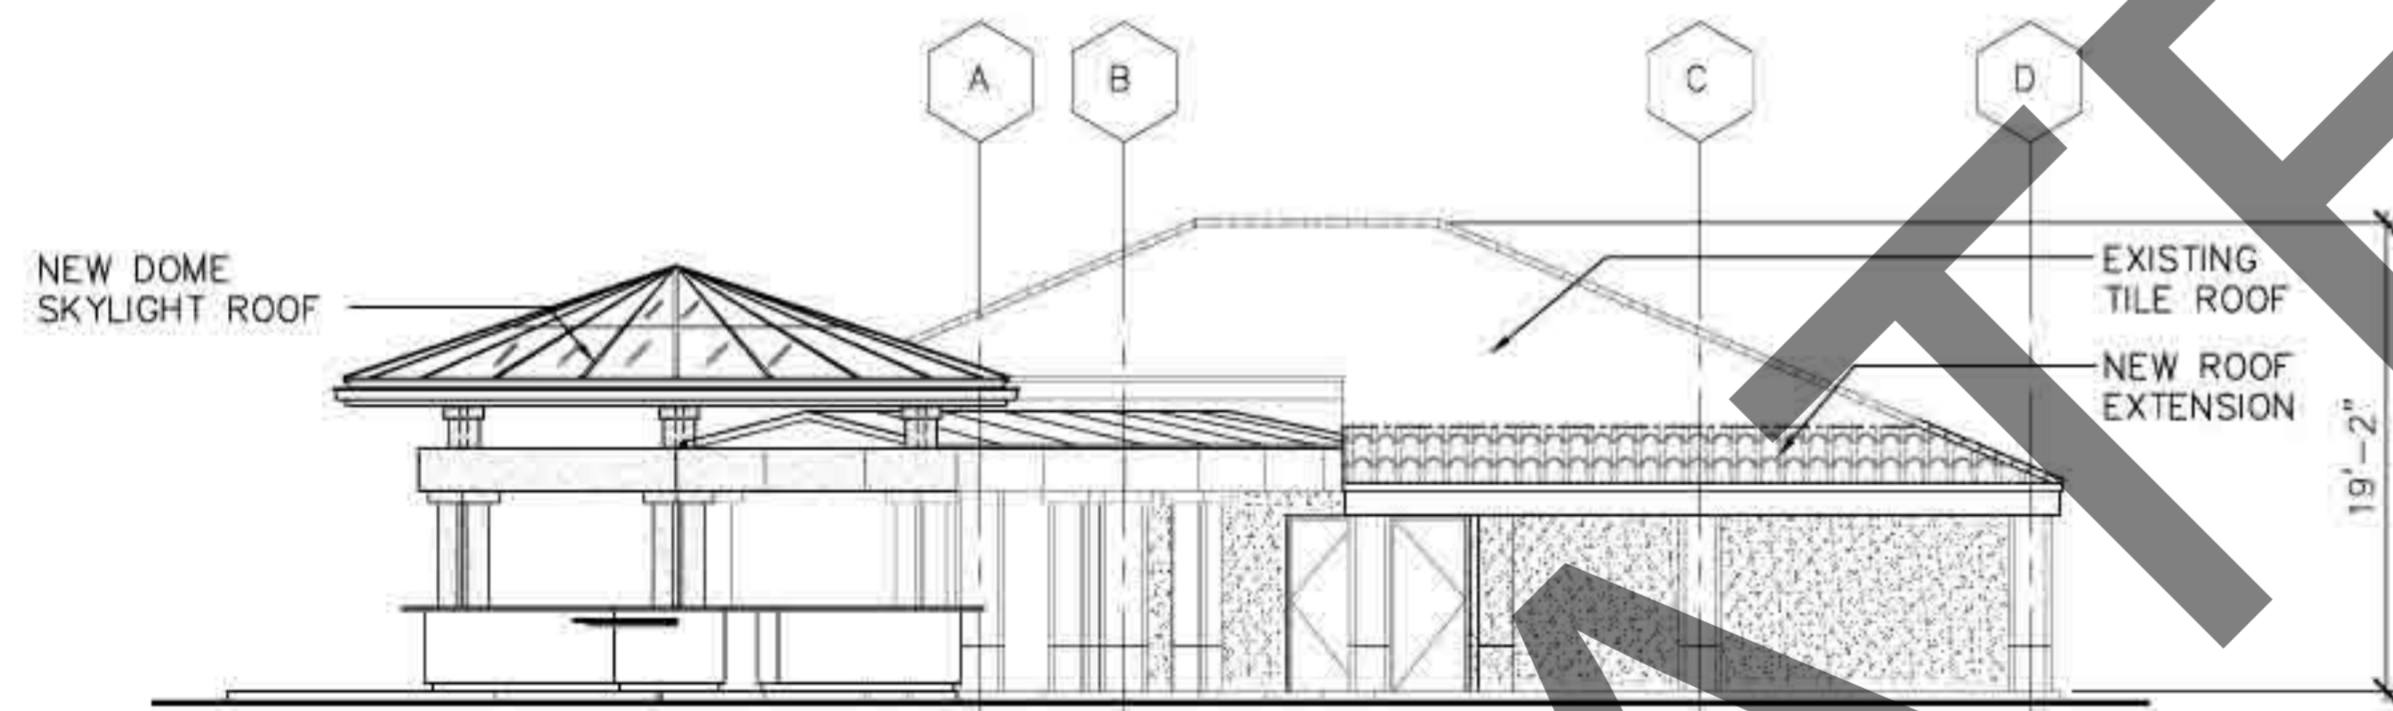

5 SOUTH ELEVATION  
Scale : 1/8" = 1'-0"

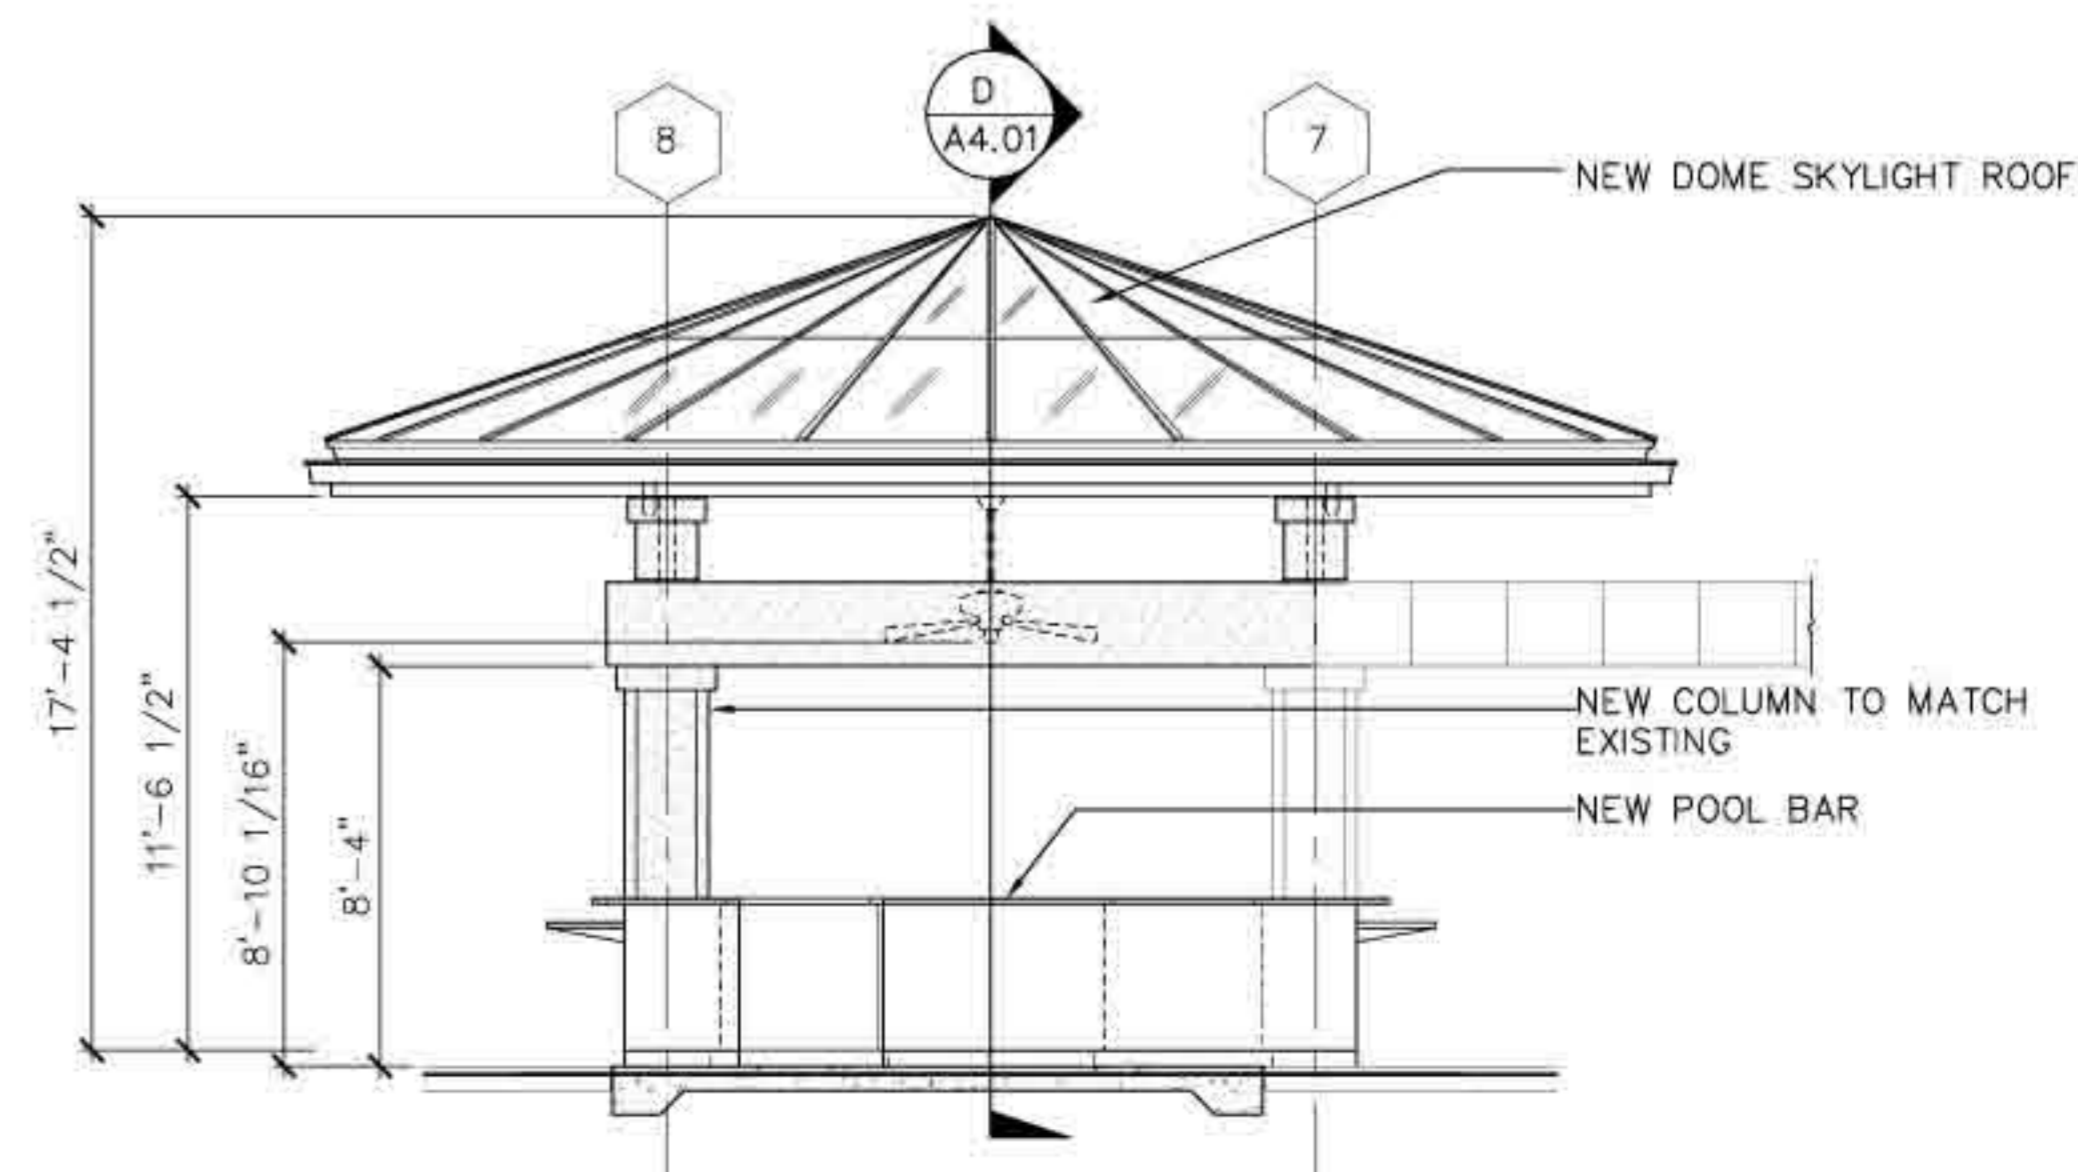

7 SOUTHEAST ELEVATION @ BAR  
Scale : 1/4" = 1'-0"

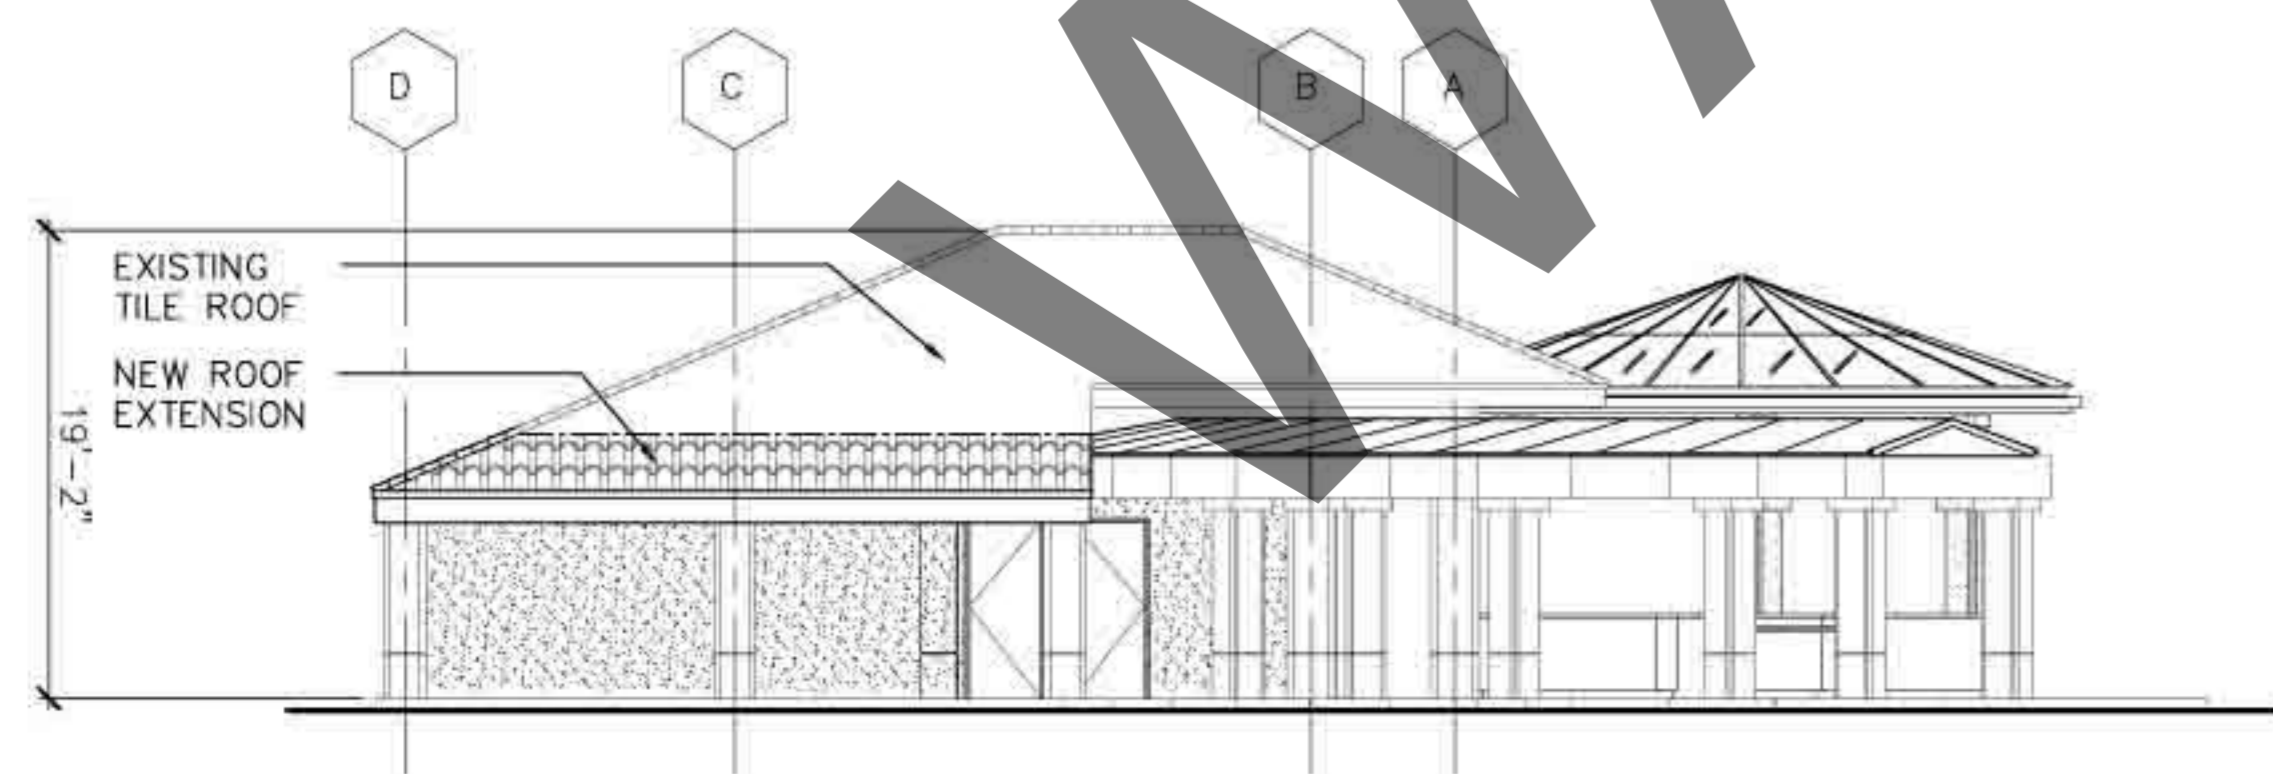

6 NORTH ELEVATION  
Scale : 1/8" = 1'-0"