


----- 1HR RATED WALL
----- 2HR RATED WALL



GENERAL NOTES:
1. PORCH WALLS TO BE STUCCO
2. PORCH CEILING TO BE PAINTED CONCRETE W TEXTURE

0.4 FOURTH FLOOR PLAN
SCALE: 1/8" = 1'-0"

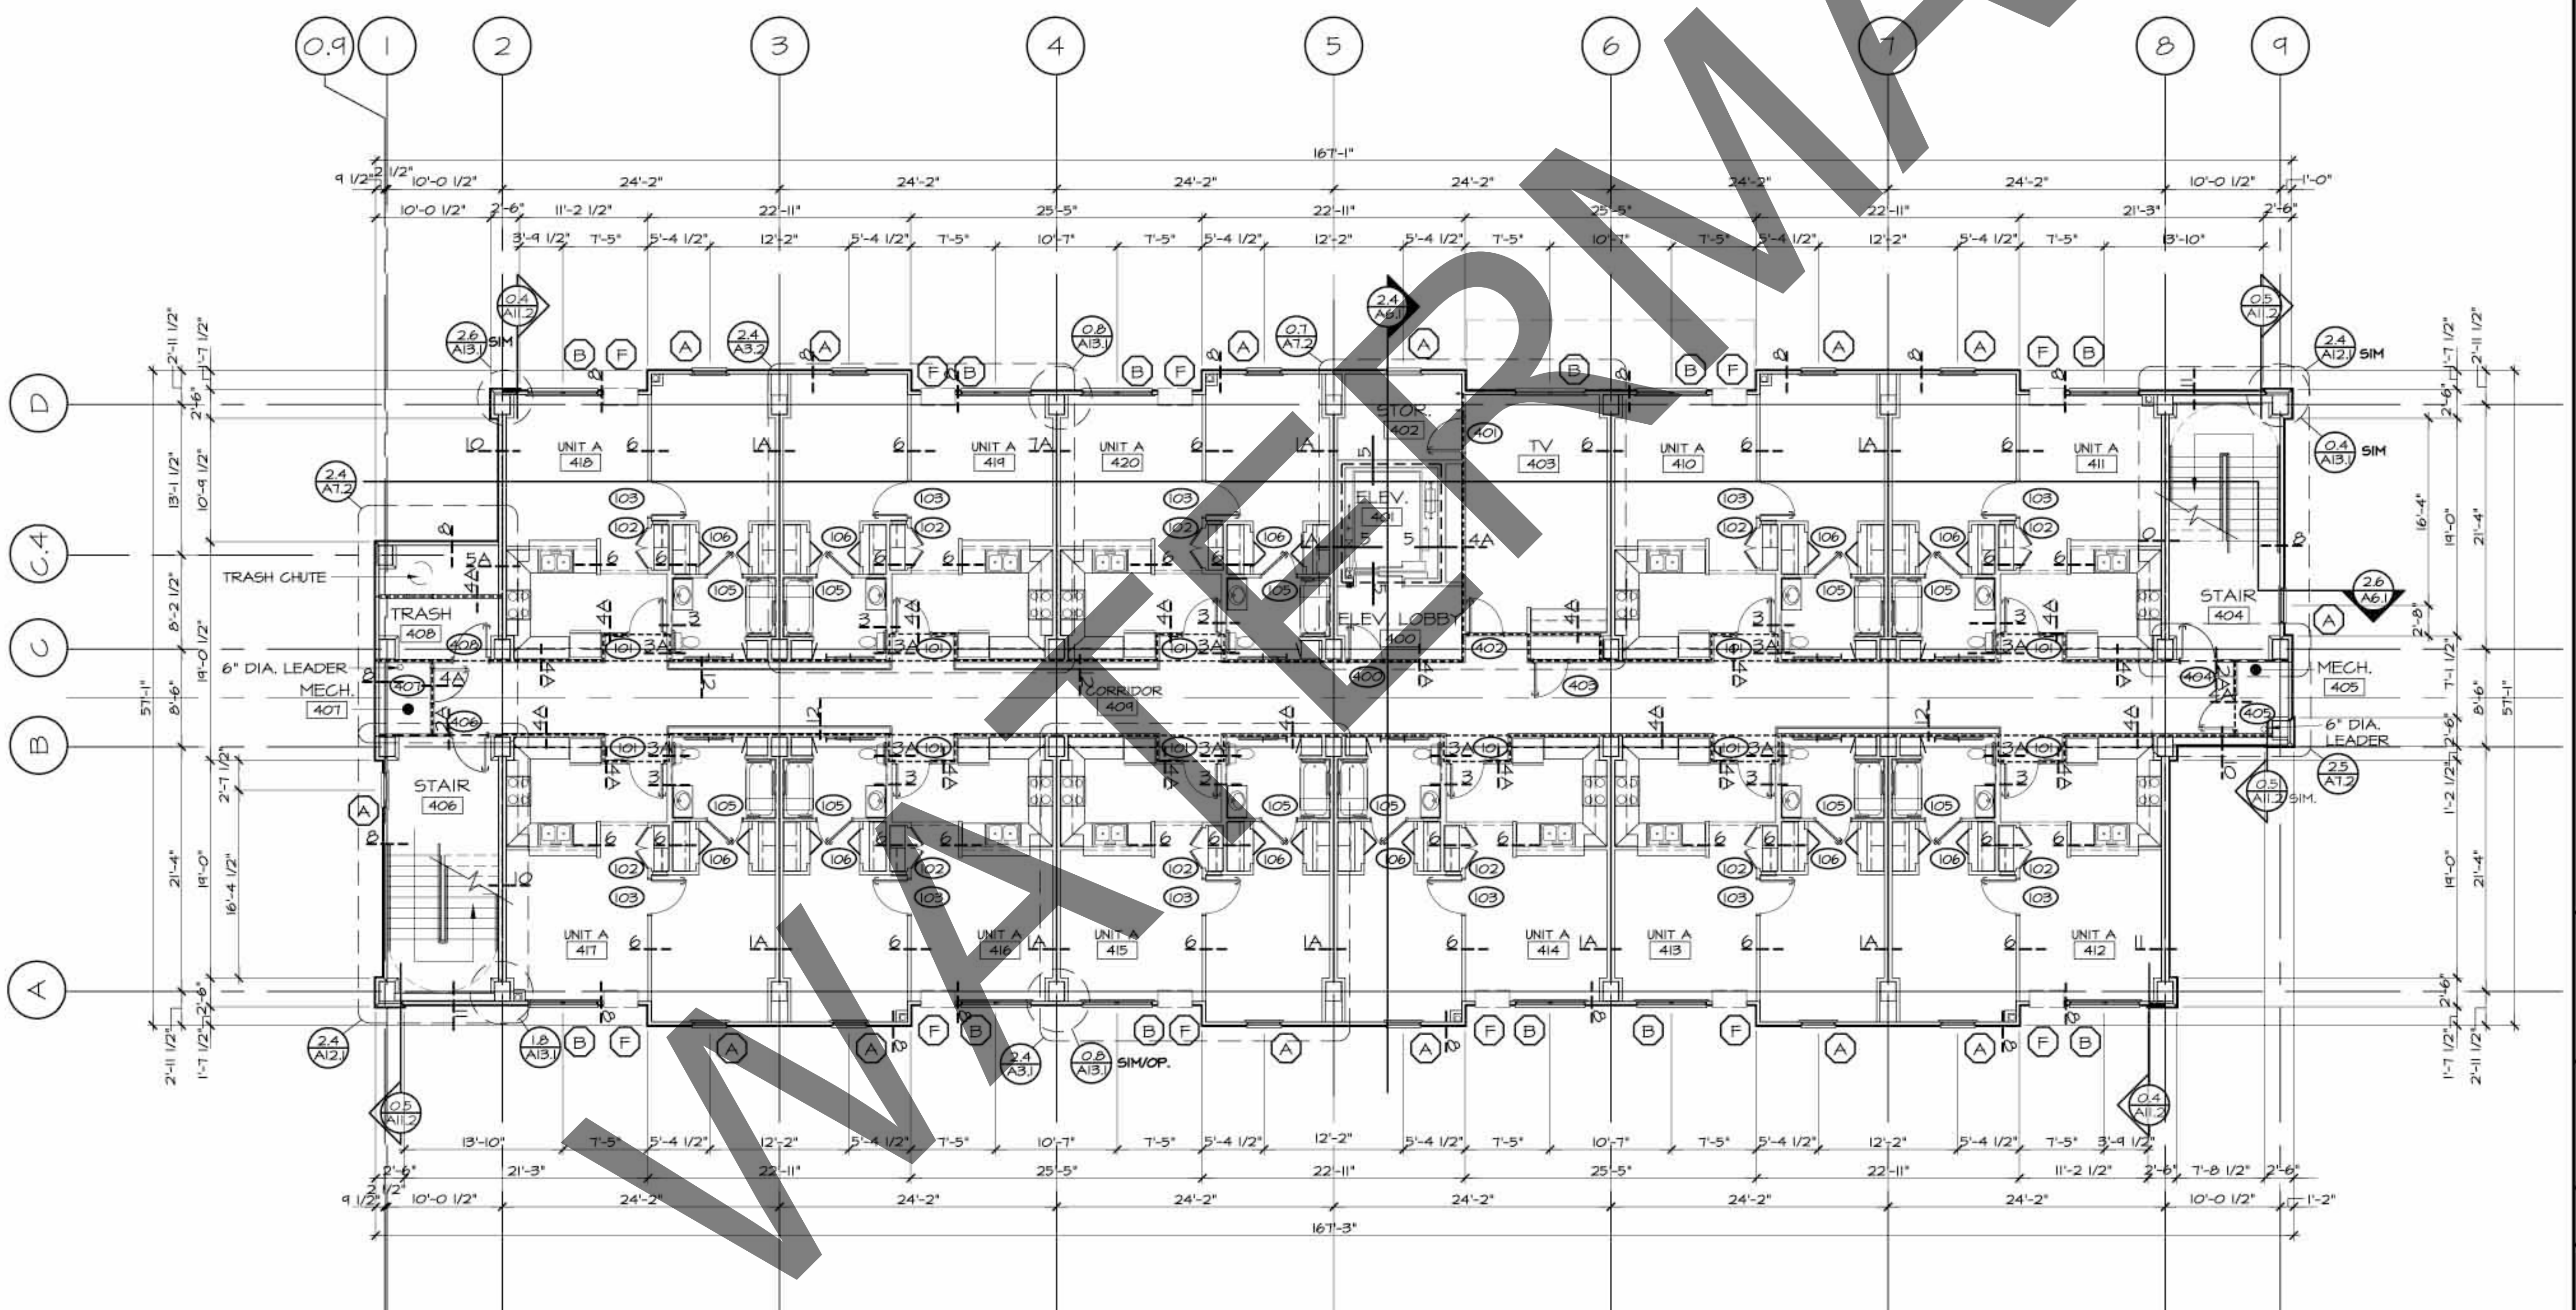

REVISONS	DATE
NO. DATE	PROJ. NO.
	SHEET
	A4.4
	OF XA SHEETS