



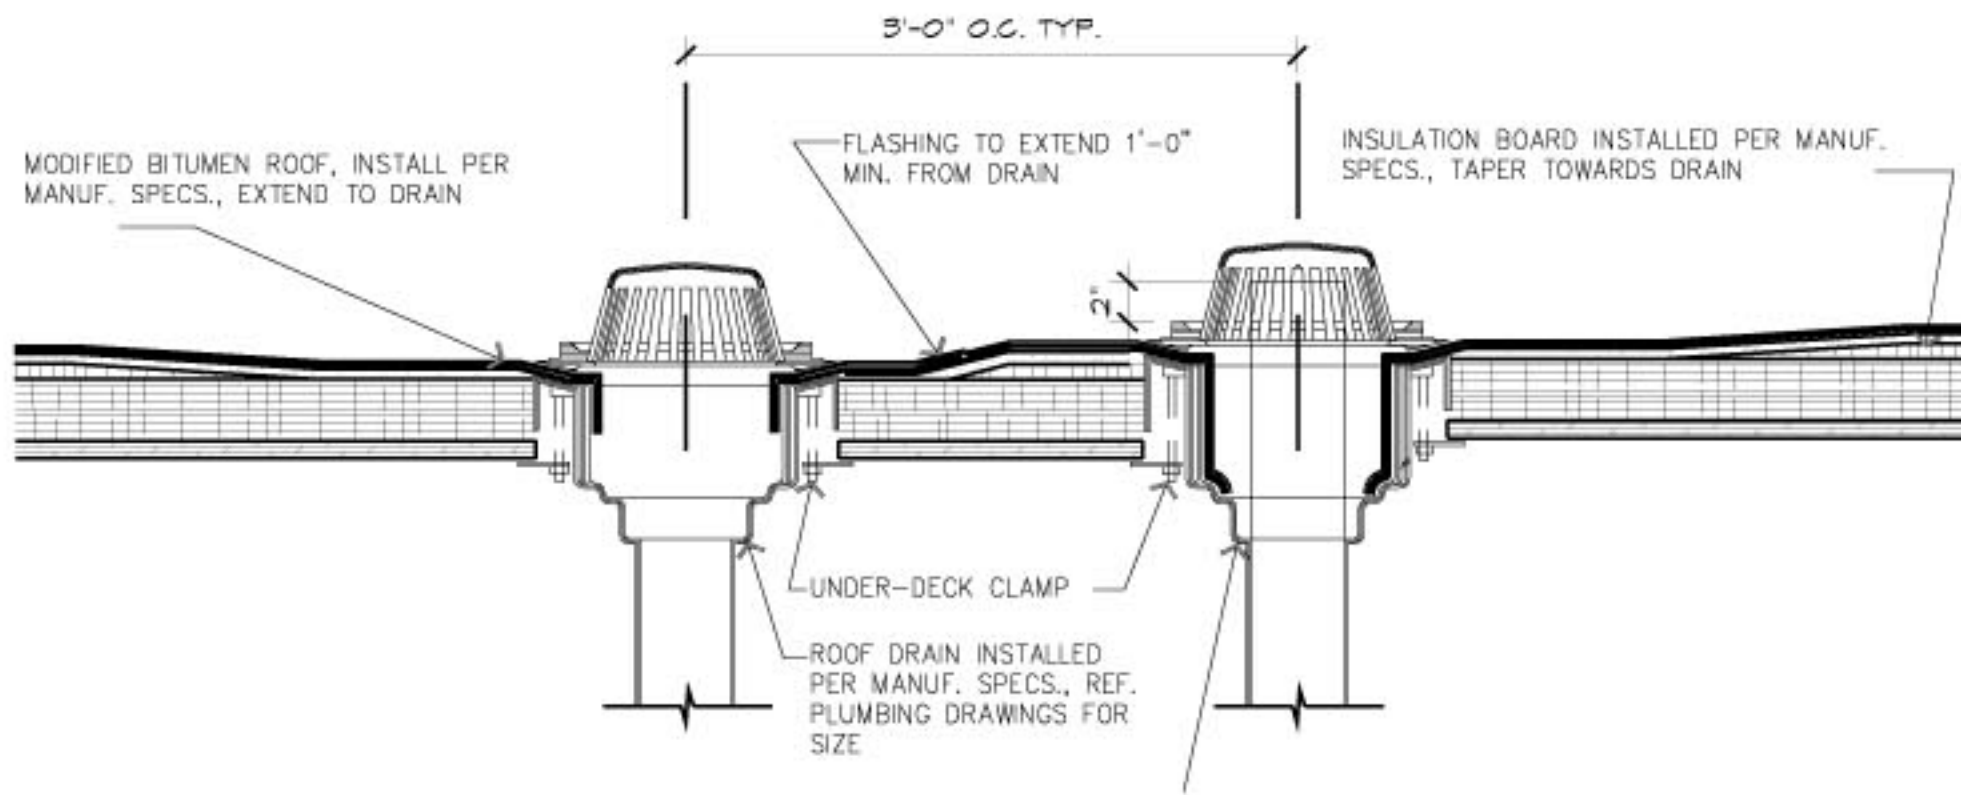

02 ROOF DRAIN DETAIL

SCALE: 1 1/2" = 1'-0"

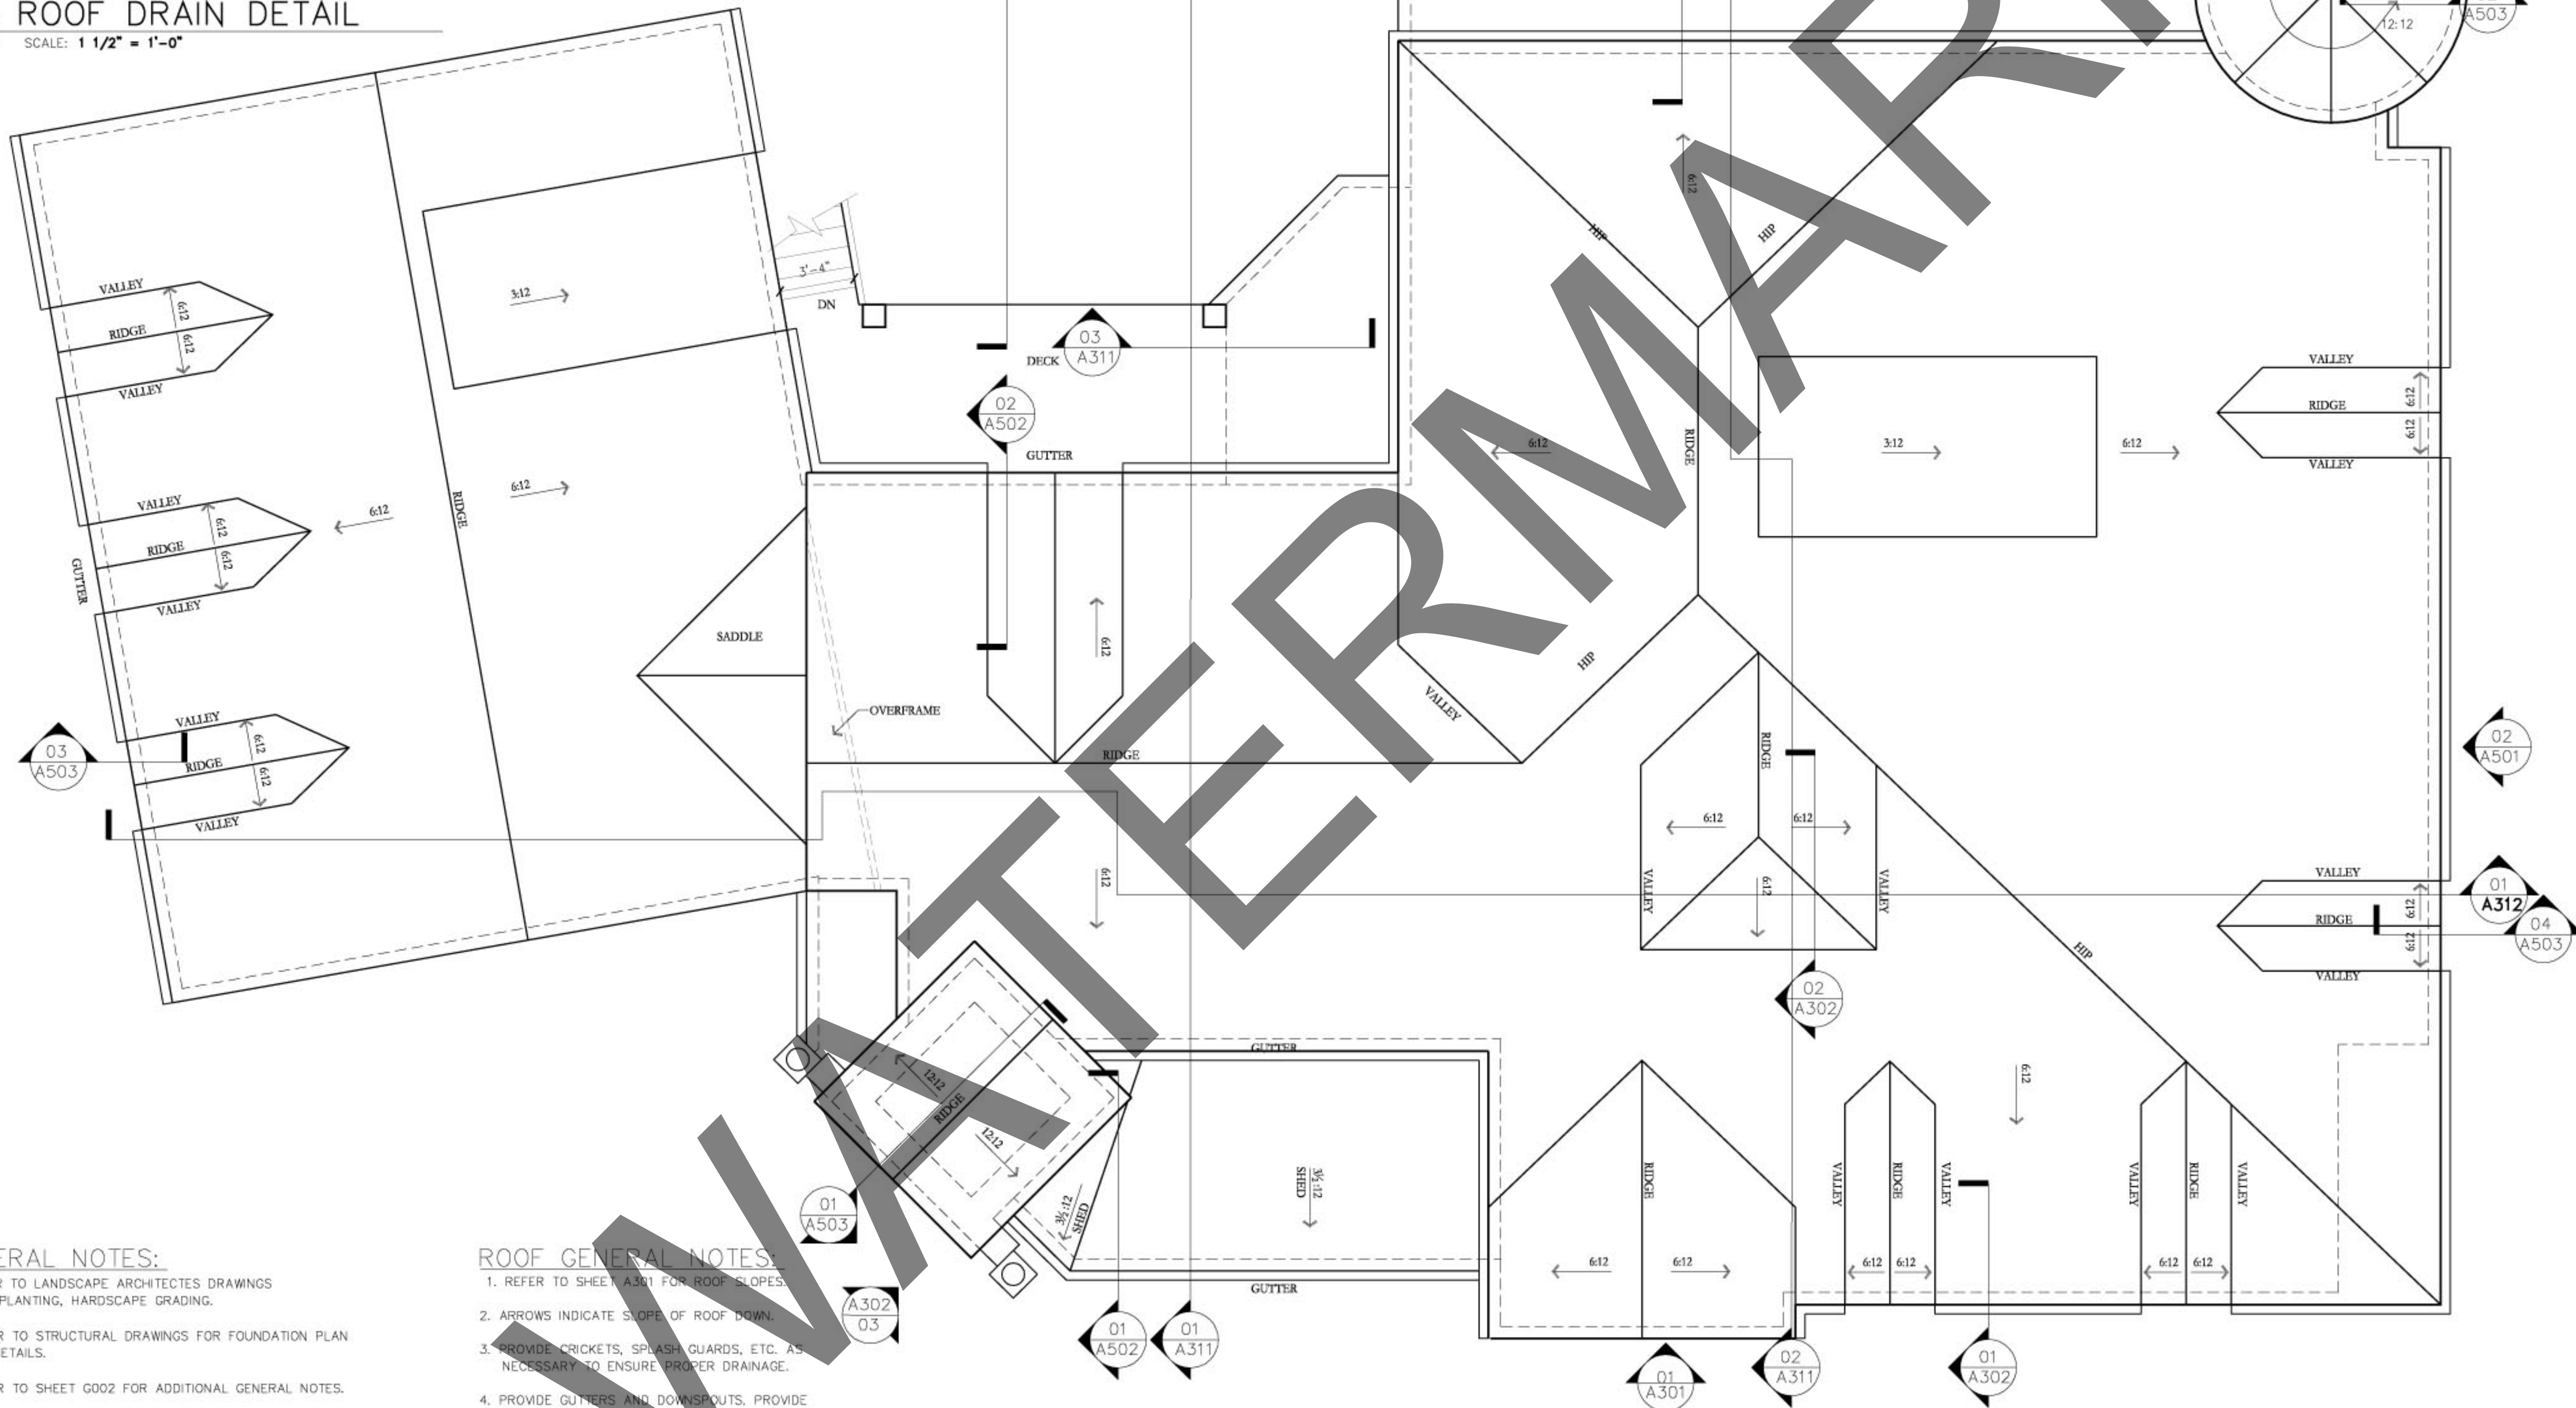

GENERAL NOTES:

- 1) REFER TO LANDSCAPE ARCHITECT'S DRAWINGS FOR PLANTING, HARDSCAPE GRADING.
- 2) REFER TO STRUCTURAL DRAWINGS FOR FOUNDATION PLAN & DETAILS.
- 3) REFER TO SHEET G002 FOR ADDITIONAL GENERAL NOTES.
- 4) REFER TO SHEET G003 FOR CODE INFORMATION.
- 5) REFER TO SHEET G004 & G005 FOR ACCESSIBILITY REQUIREMENTS.
- 6) REFER TO SHEET A101 FOR ARCHITECTURAL SITE PLAN.
- 7) REFER TO SHEETS A201-A203 FOR FLOOR PLANS.
- 8) REFER TO THE A300 SERIES FOR TYPICAL WALL SECTIONS & DETAILS.
- 9) COORDINATE EXTERIOR LIGHTING WITH LANDSCAPE.

ROOF GENERAL NOTES:

1. REFER TO SHEET A301 FOR ROOF SLOPES.
2. ARROWS INDICATE SLOPE OF ROOF DOWN.
3. PROVIDE CRICKETS, SPLASH GUARDS, ETC. AS NECESSARY TO ENSURE PROPER DRAINAGE.
4. PROVIDE GUTTERS AND DOWNSPOUTS. PROVIDE SPLASH BLOCKS @ ALL DOWNSPOUTS NOT TIED INTO STORM/ SEWER SYSTEM. COORDINATE EXACT DOWNSPOUT LOCATION WITH LANDSCAPE. ALL OTHERS TO BE SURFACE DRAINED.
5. REFER TO SHEETS A301 & A302 FOR PLATE HEIGHTS.

01 ROOF PLAN

SCALE: 1/4" = 1'-0"

No. Date Revision Description

ROOF PLAN

Project _____ Drawn by _____
Date _____ Checked by MGG-
Drawing Number

A221