




1 NEW MAINTENANCE AND BUS SHOP FRONT ELEVATION  
SCALE 1/16" = 1'-0"

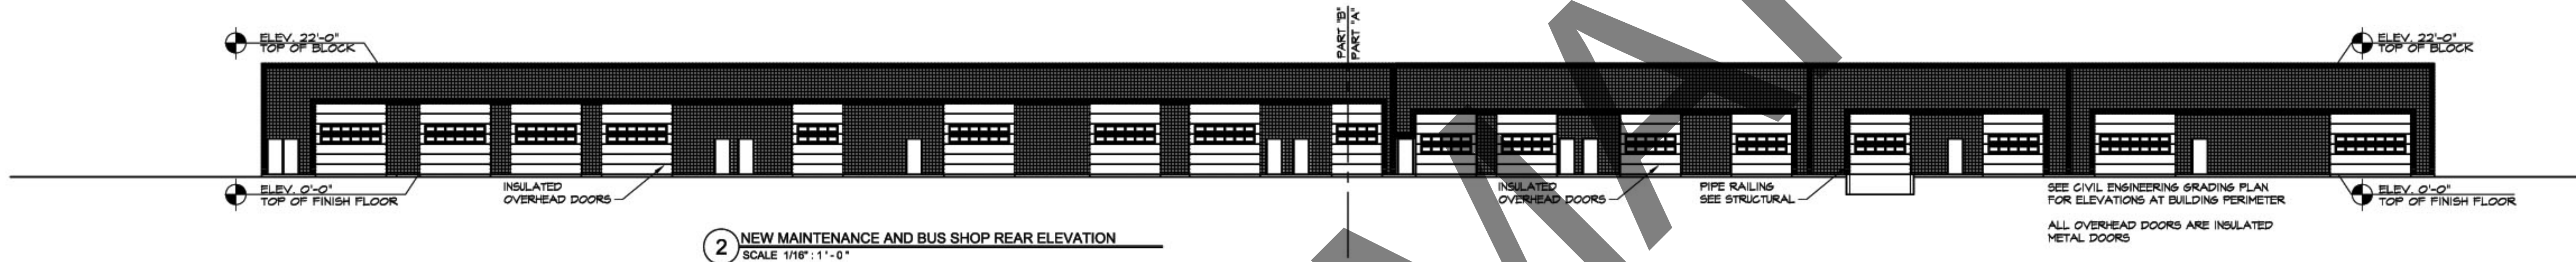

2 NEW MAINTENANCE AND BUS SHOP REAR ELEVATION  
SCALE 1/16" = 1'-0"

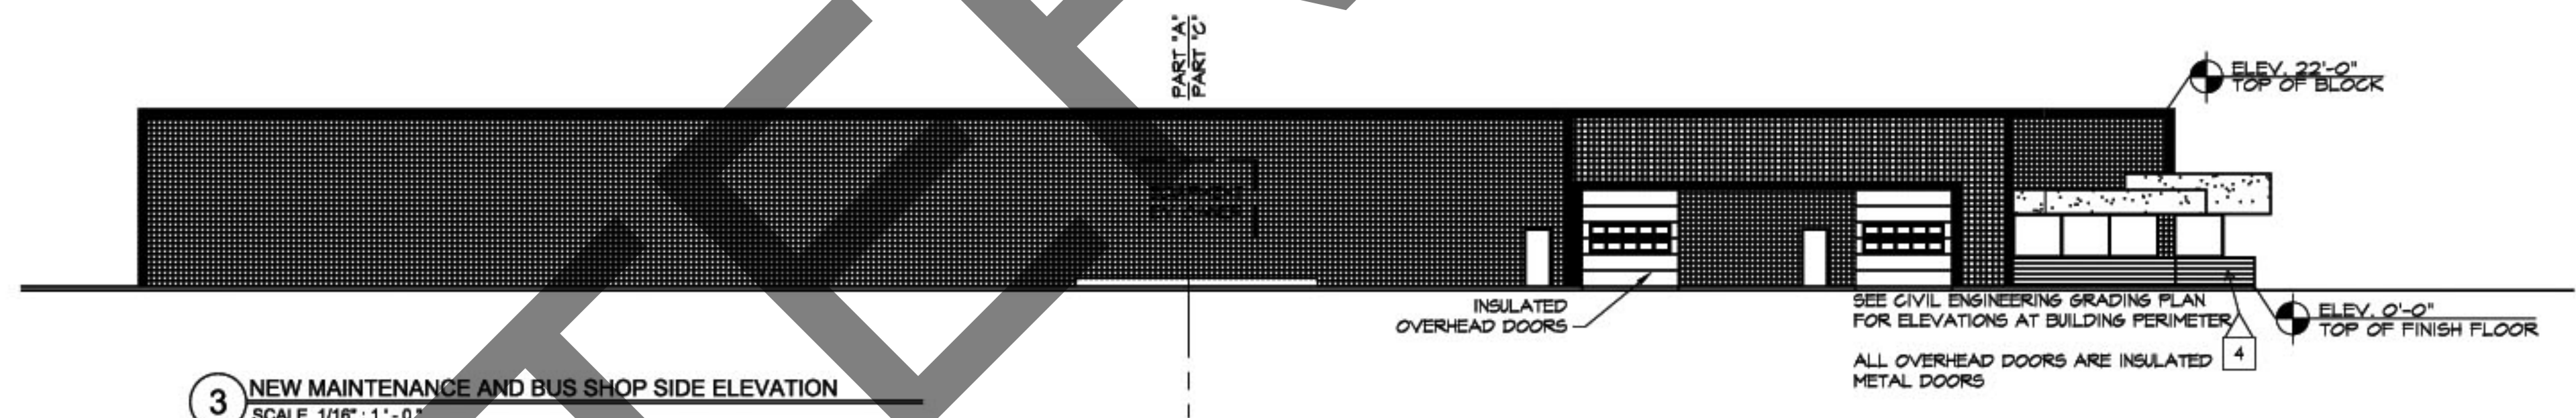

3 NEW MAINTENANCE AND BUS SHOP SIDE ELEVATION  
SCALE 1/16" = 1'-0"

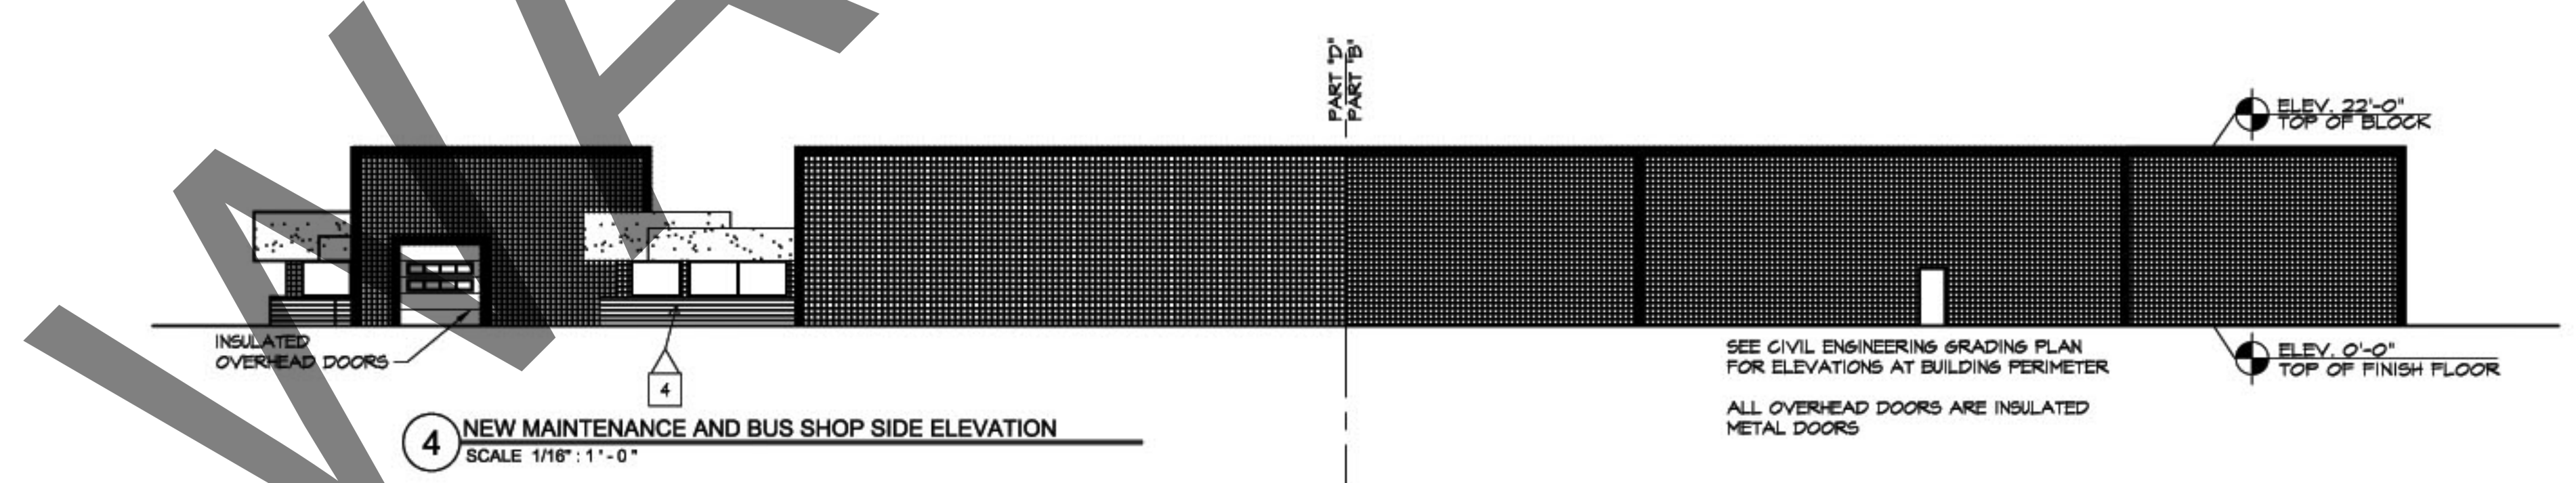

4 NEW MAINTENANCE AND BUS SHOP SIDE ELEVATION  
SCALE 1/16" = 1'-0"