




1 PAVING PLAN
SCALE: 1/20" = 1'-0"

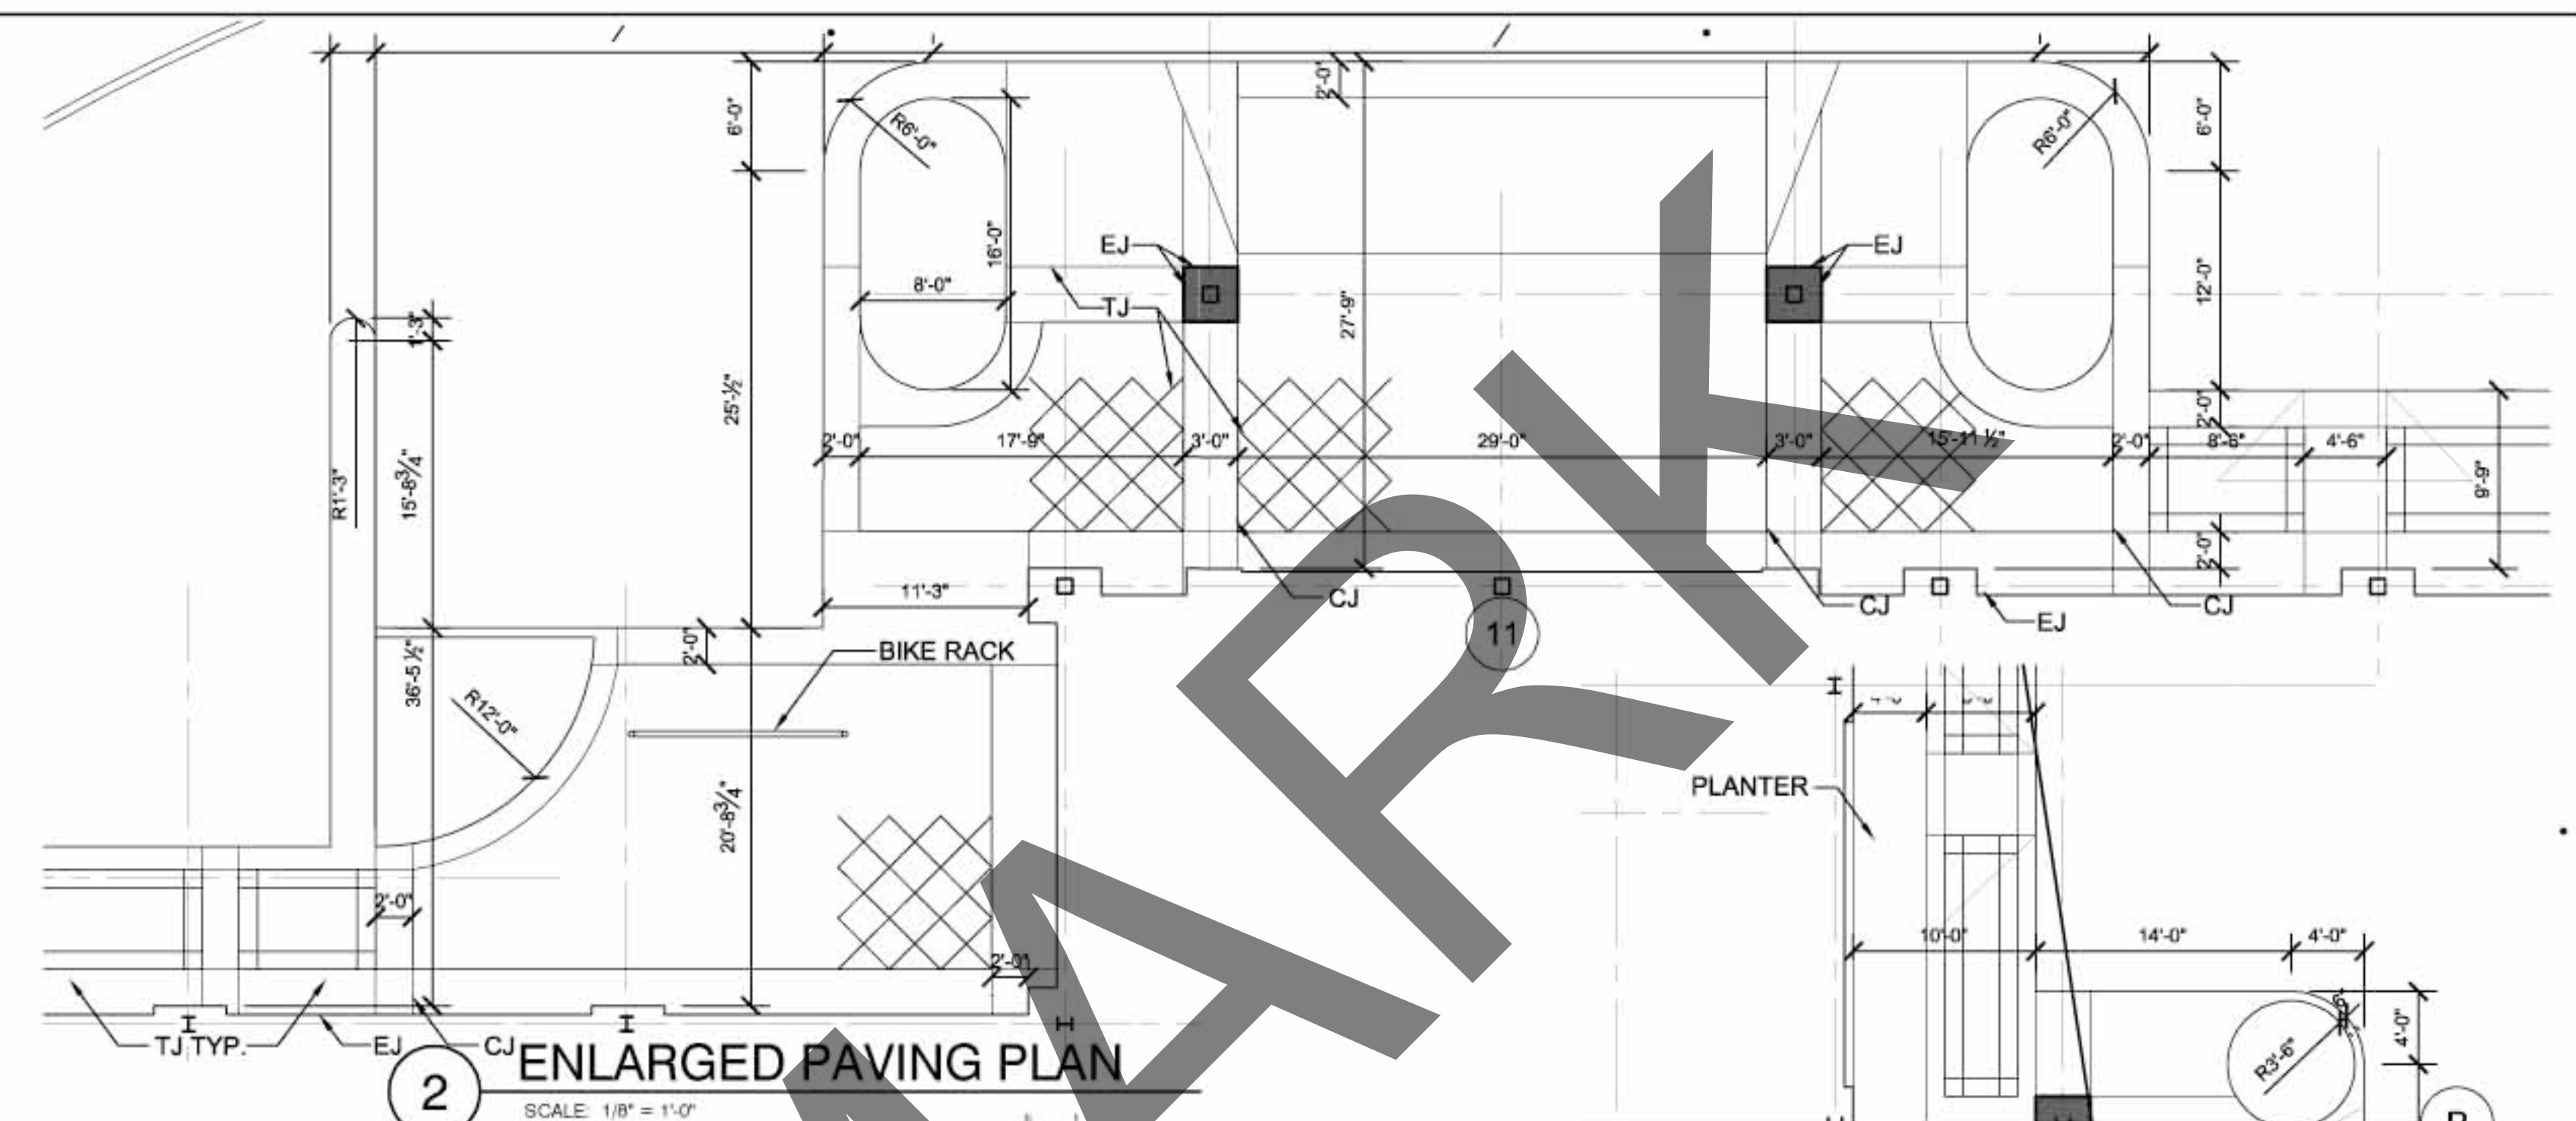

2 ENLARGED PAVING PLAN
SCALE: 1/8" = 1'-0"

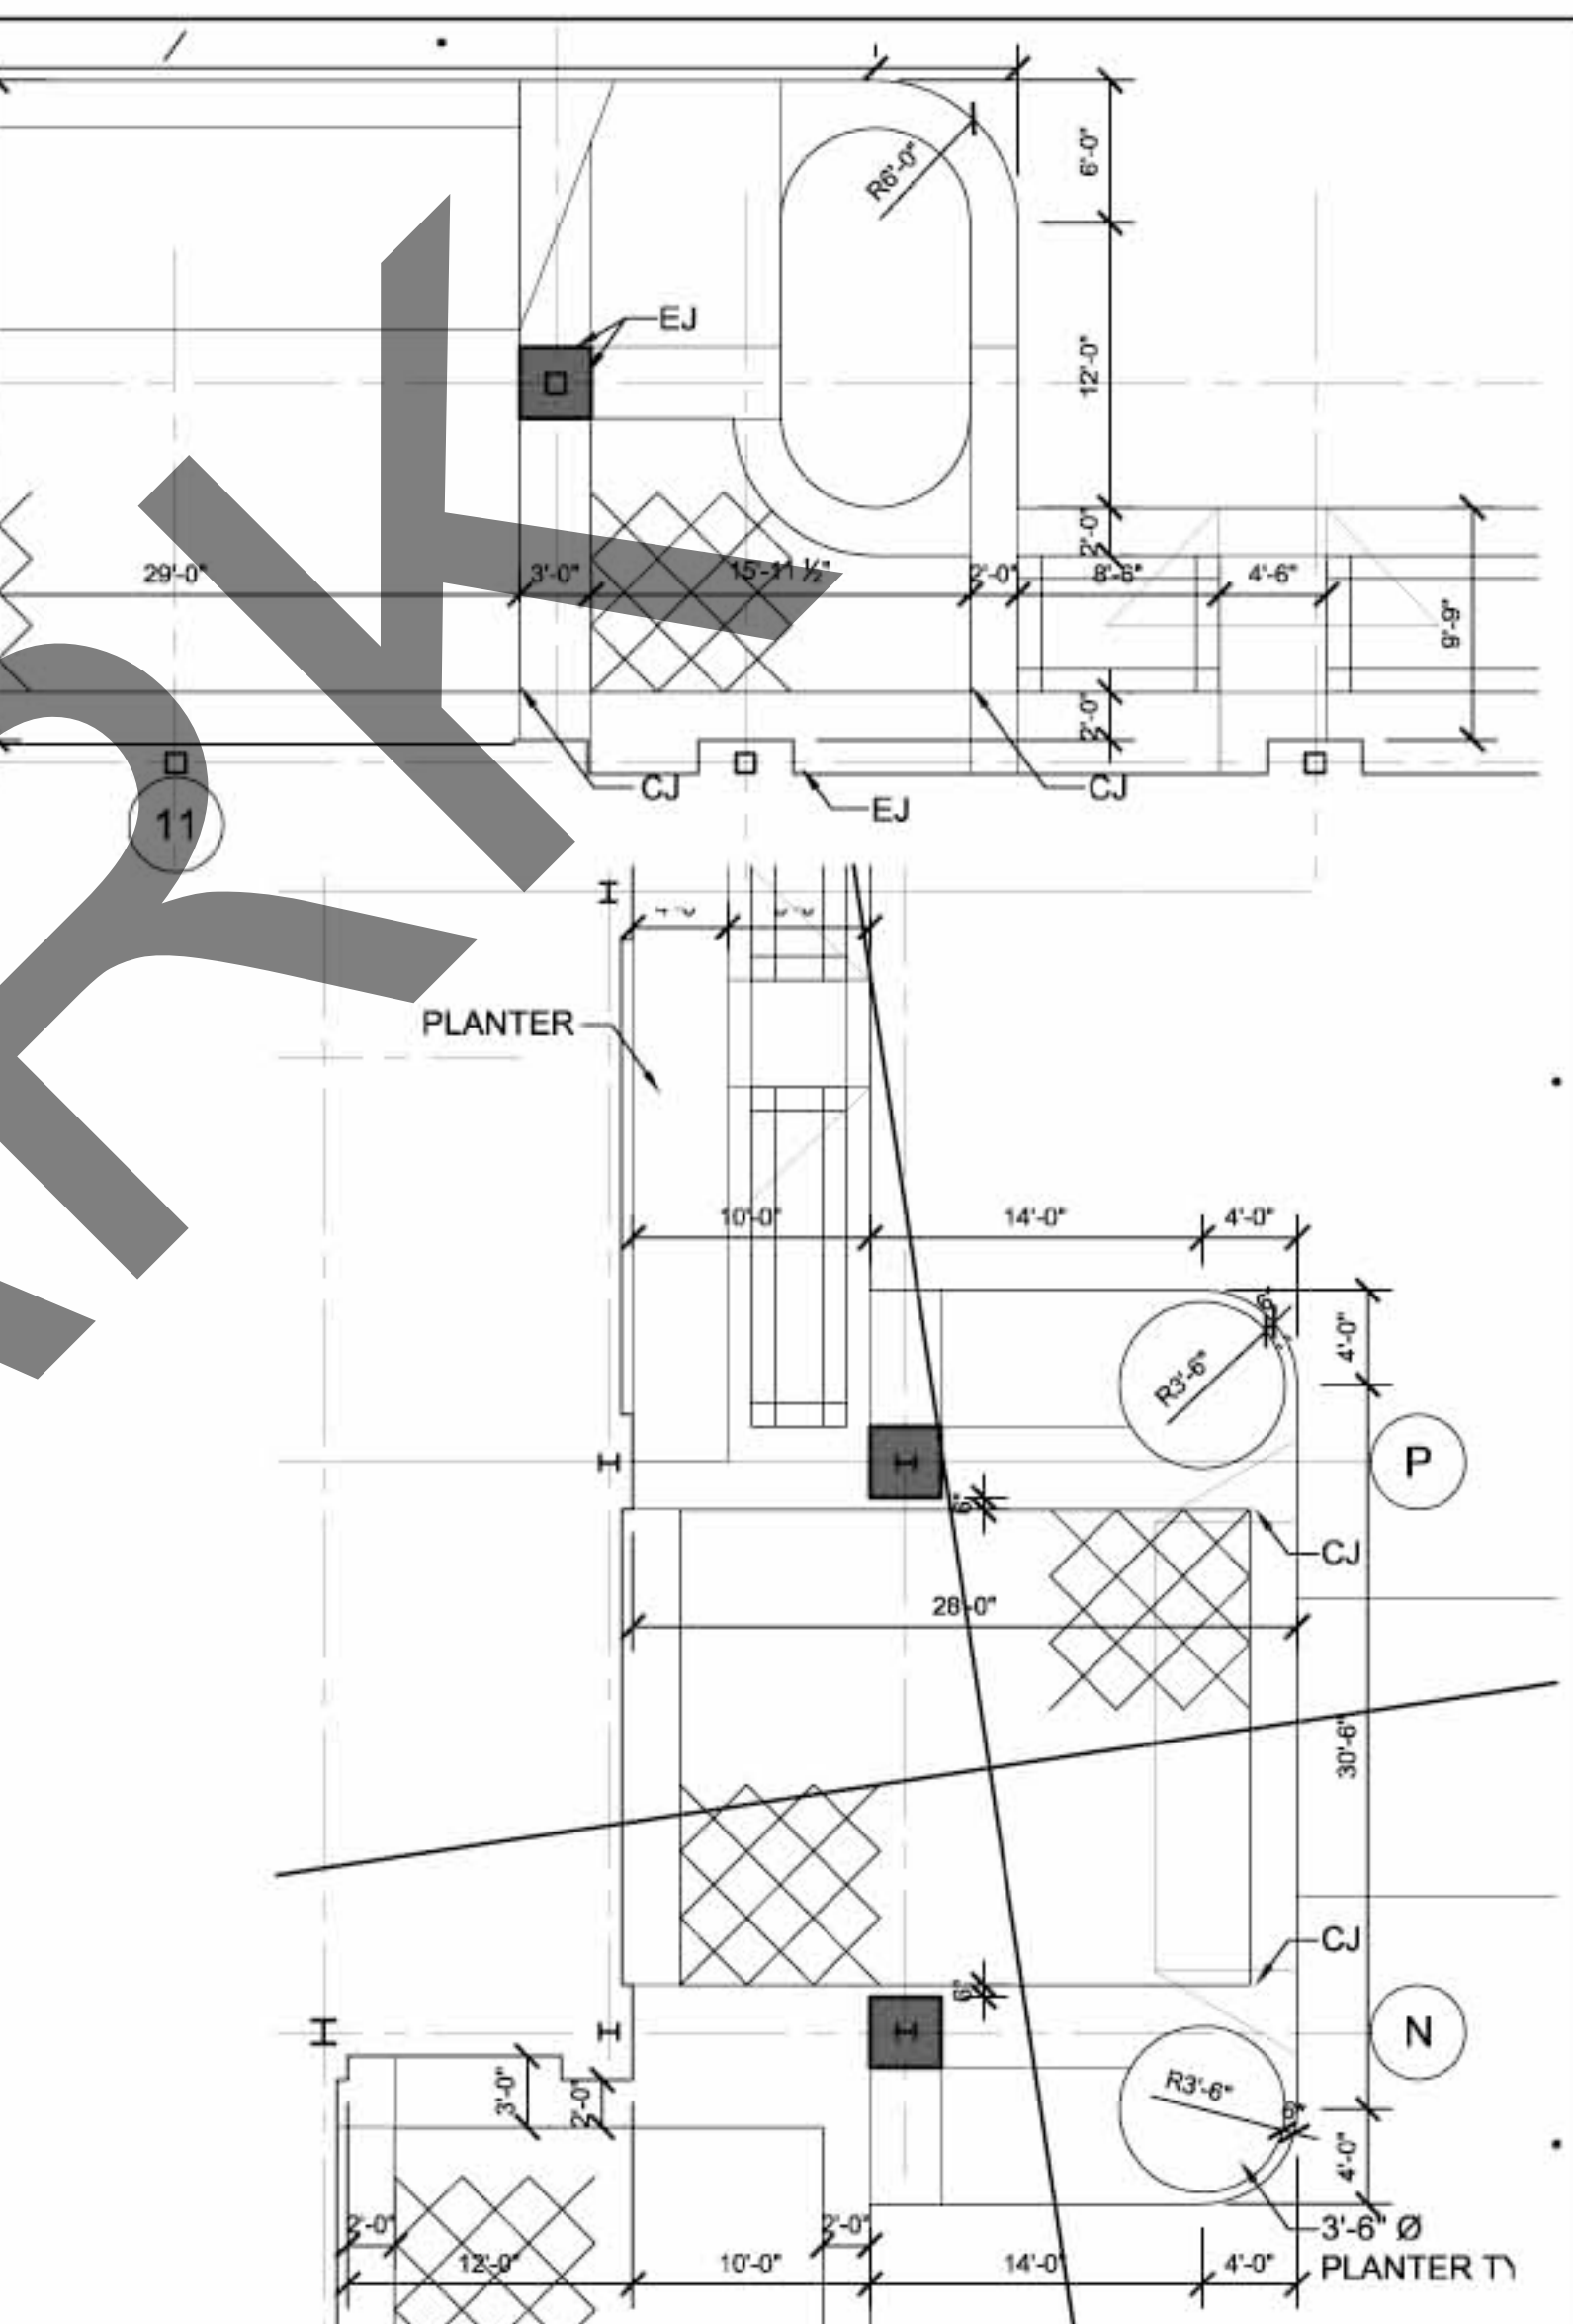

3 ENLARGED PAVING PLAN
SCALE: 1/8" = 1'-0"

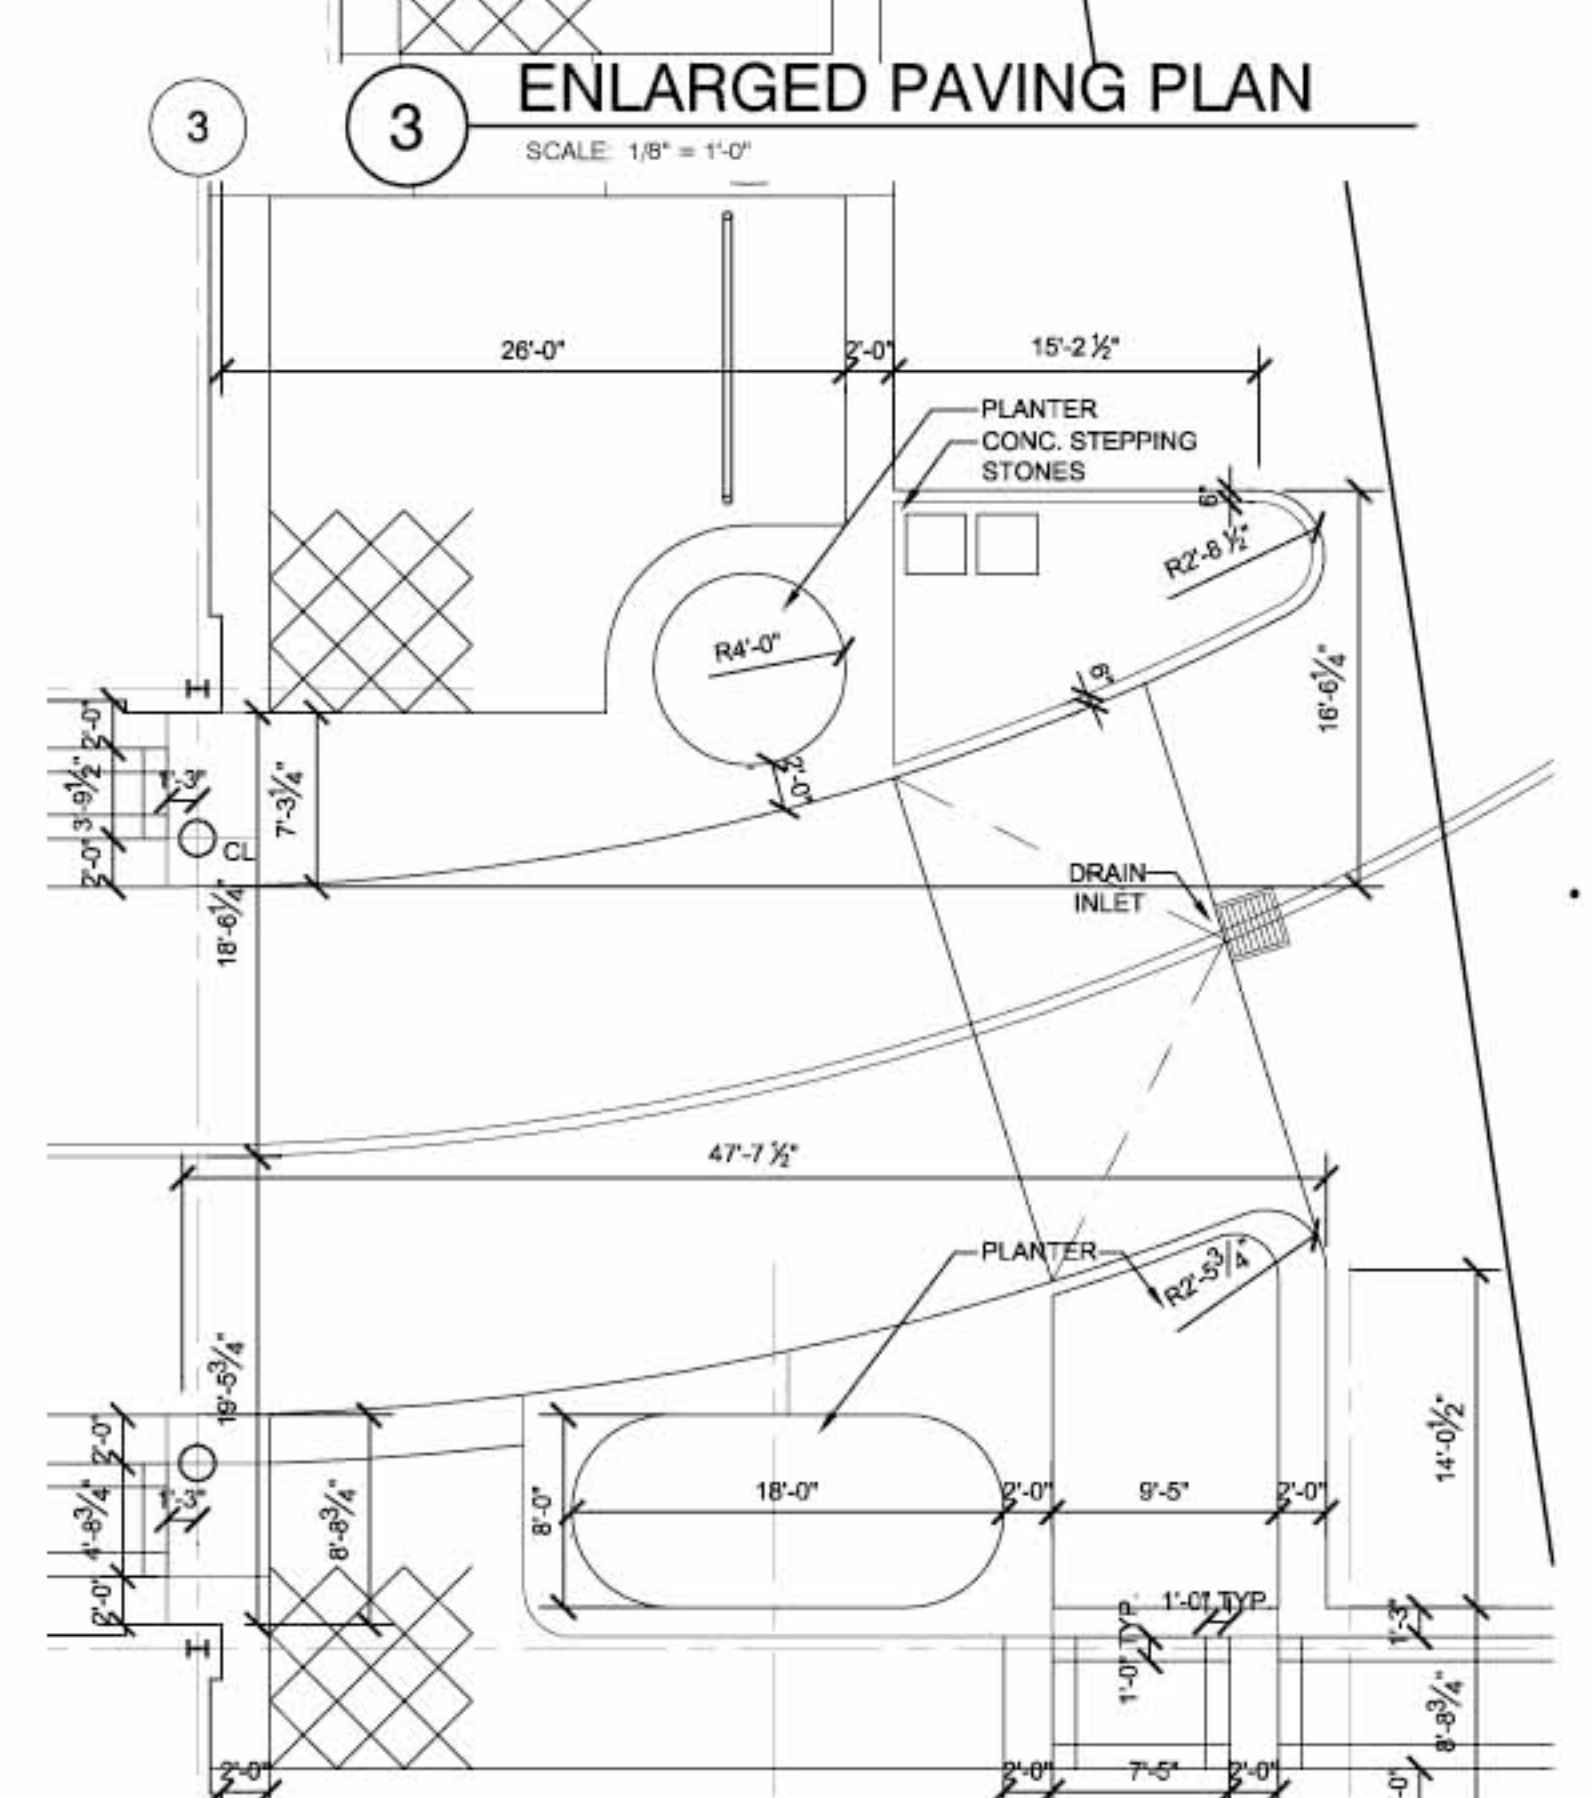

4 ENLARGED PAVING PLAN
SCALE: 1/8" = 1'-0"

LEGEND:
CJ - CONSTRUCTION JOINT
EJ - EXPANSION JOINT
TJ - TOCLED JOINT