

2.4  
A3.0

RV GARAGE  
PLATE  
HEIGHT  
16'-0"




3.4 BUILDING SECTION 1  
SCALE= 1/8" = 1'-0"

3.4  
A3.0



2.4 BUILDING SECTION 2  
SCALE= 1/8" = 1'-0"

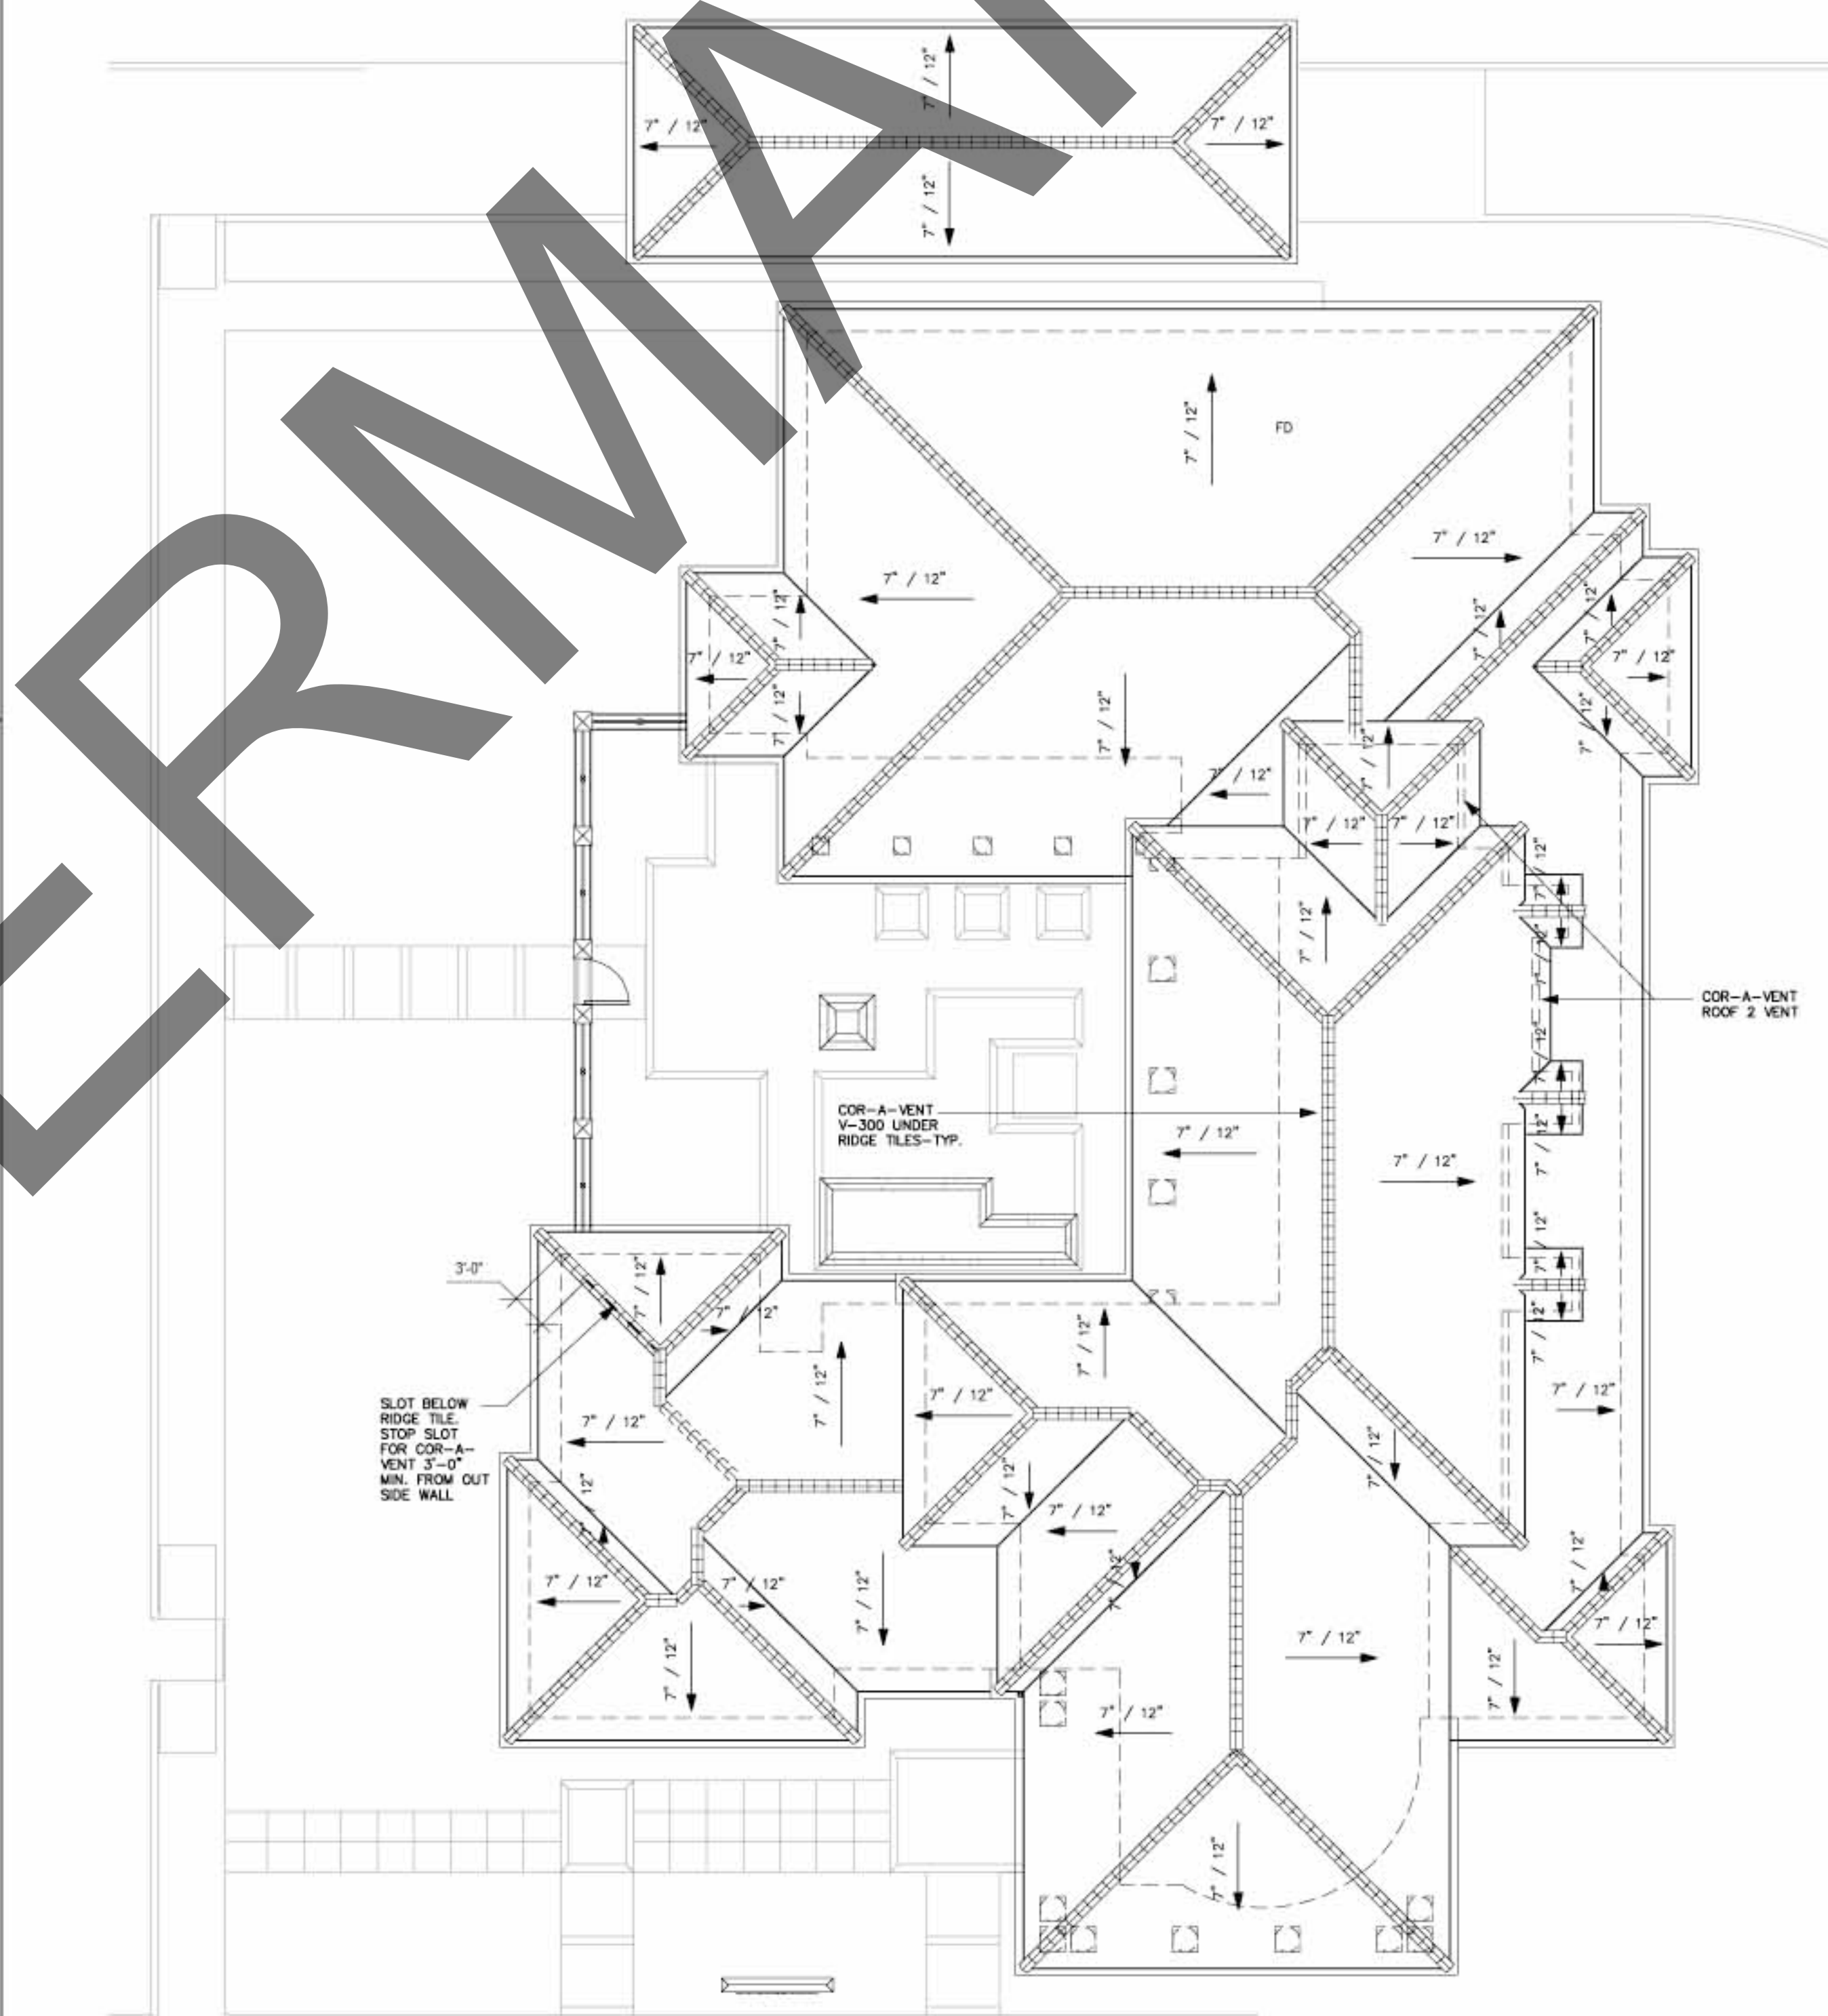

0.7 ROOF PLAN  
SCALE= 3/32" = 1'-0"

REVISIONS	DATE	OCTOBER, 2009
NO.	DATE	PROJ. NO. 0905
		SHEET
		<b>A3.0</b>
		OF SHEETS