


1 CLASSROOM WING C - EXTERIOR ELEVATION  
 A3.1.4 SCALE: 1/8" = 1'-0"


- ALUMINUM CANOPY
- T. O. MASONRY ELEV. = 11'-4"
- SPLIT-FACED CMU
- 4"x6" PREFINISHED METAL DOWNSPOUT
- BRICK, RUNNING BOND
- MASONRY CONTROL JOINT
- FINISH FLOOR ELEV. = 0'-0"
- CAST IRON DOWNSPOUT SHOE PAINTED

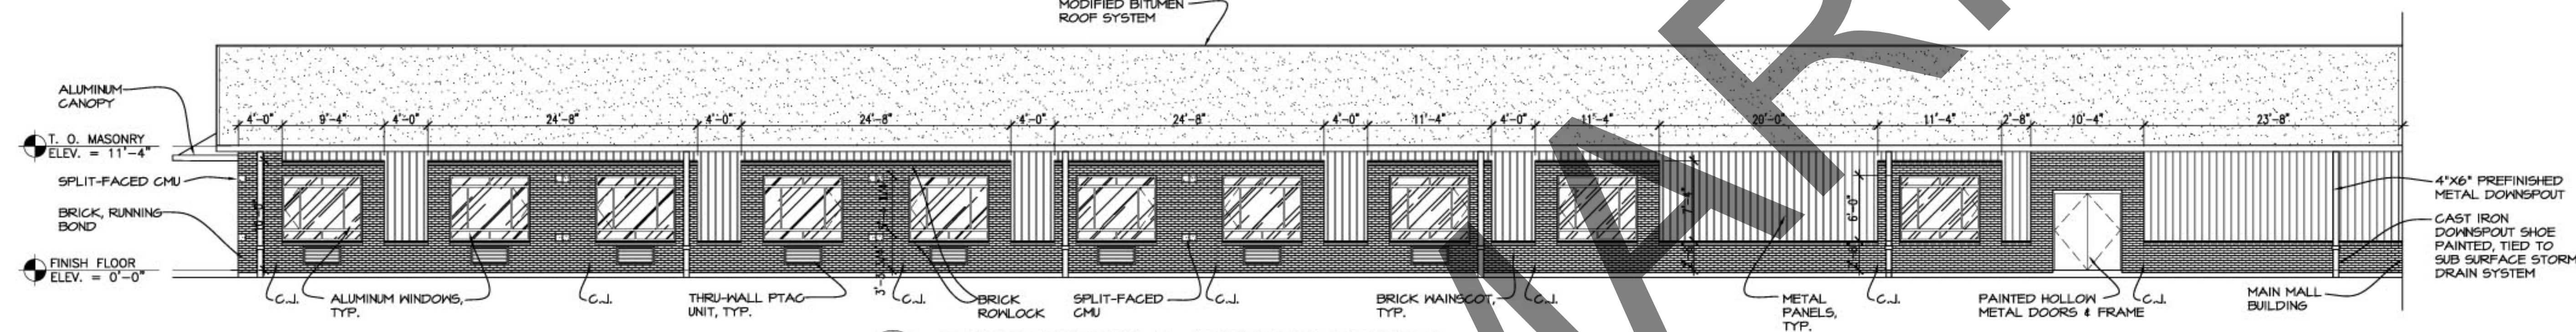


2 CLASSROOM WING C - EXTERIOR ELEVATION  
 A3.1.4 SCALE: 1/8" = 1'-0"

- ALUMINUM CANOPY
- T. O. MASONRY ELEV. = 11'-4"
- SPLIT-FACED CMU
- BRICK, RUNNING BOND
- FINISH FLOOR ELEV. = 0'-0"

- 4"x6" PREFINISHED METAL DOWNSPOUT
- CAST IRON DOWNSPOUT SHOE PAINTED, TIED TO SUB SURFACE STORM DRAIN SYSTEM

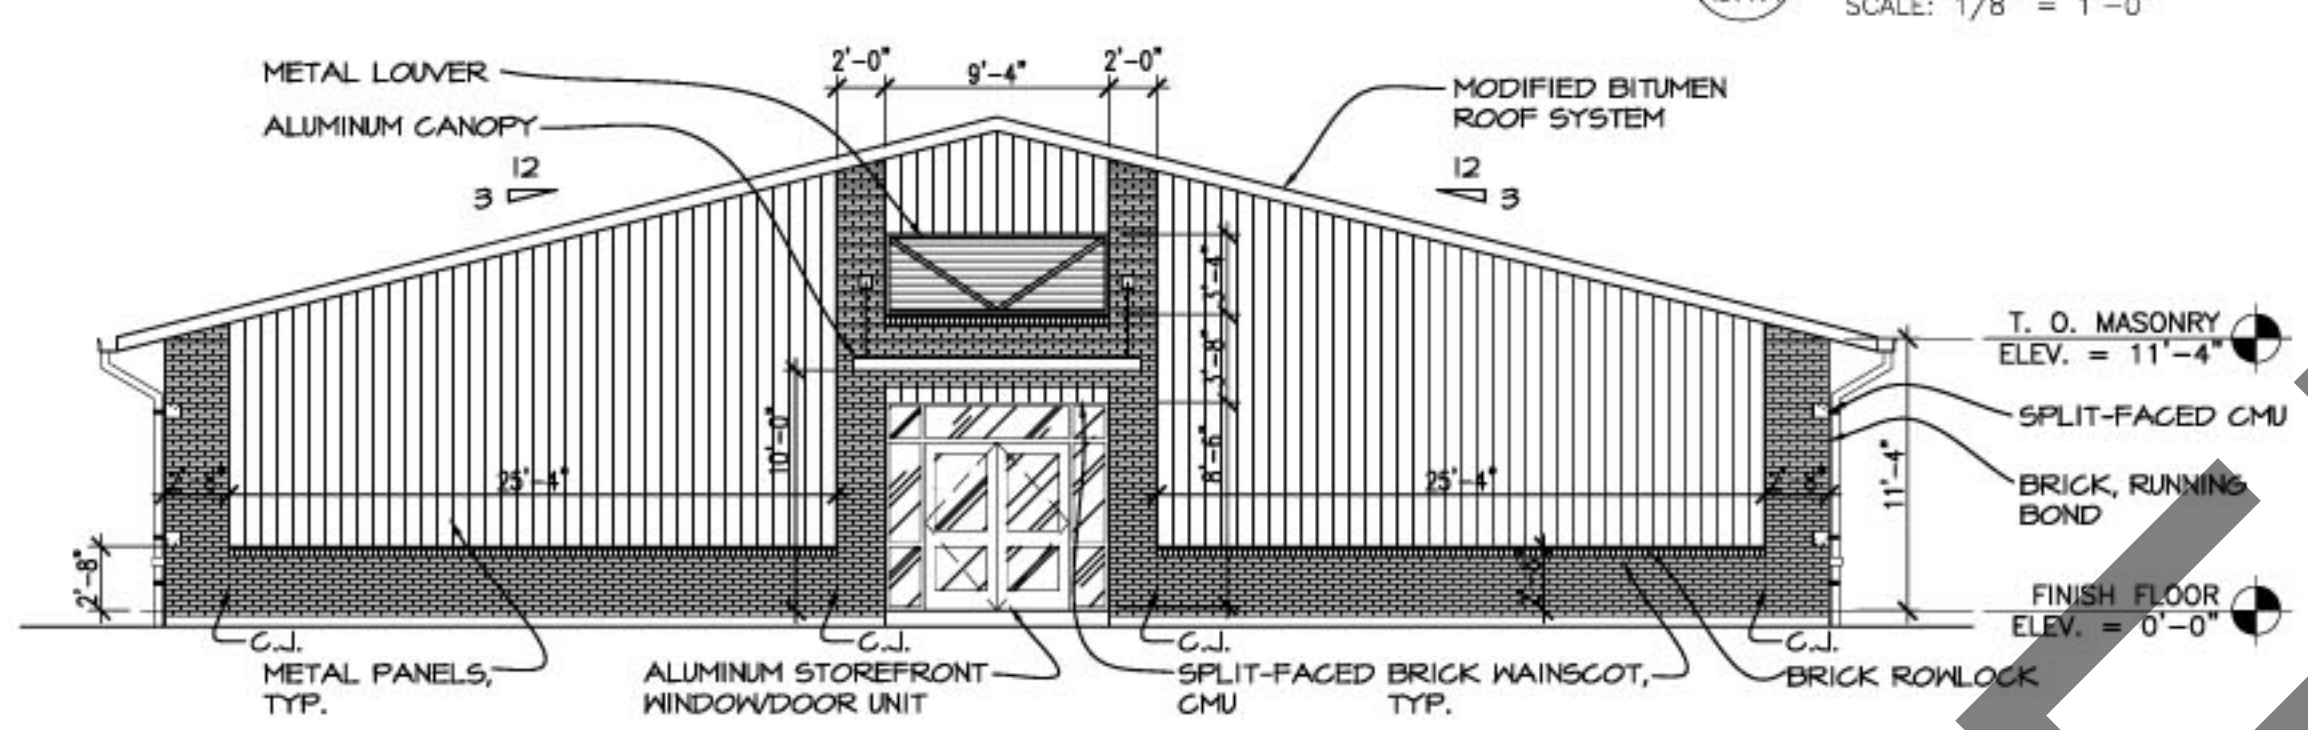


3 CLASSROOM WING C - EXTERIOR ELEVATION  
 A3.1.4 SCALE: 1/8" = 1'-0"

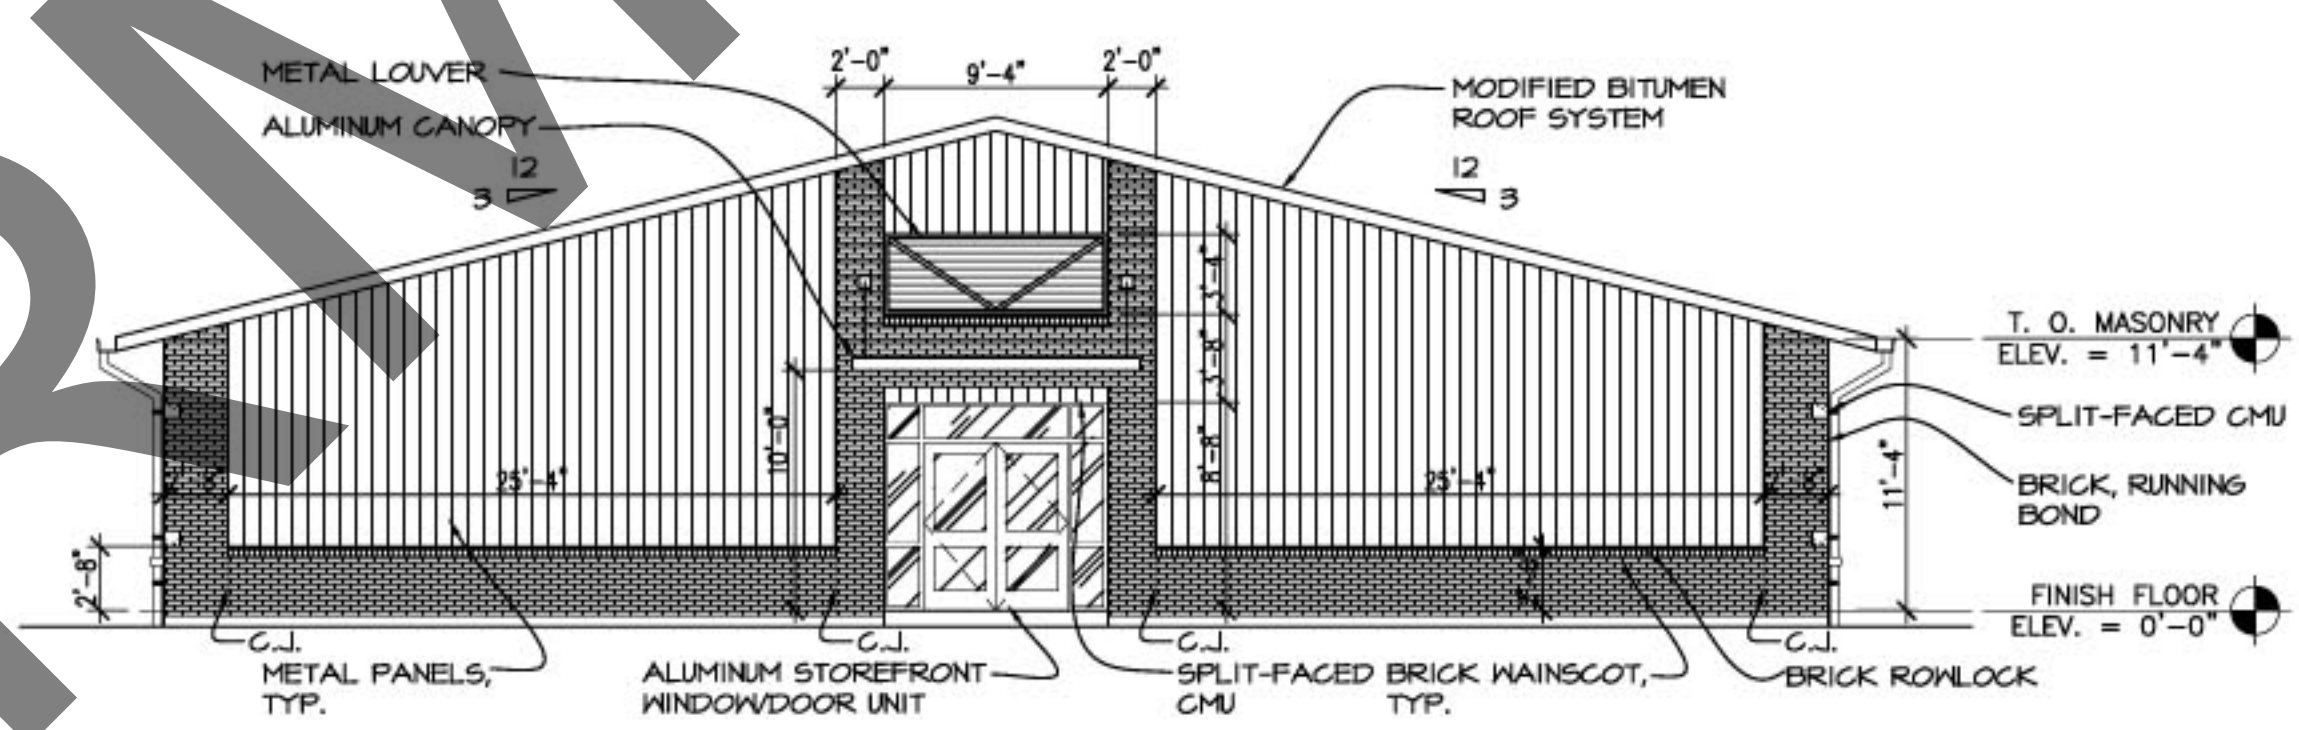

4 CLASSROOM WING D - EXTERIOR ELEVATION  
 A3.1.4 SCALE: 1/8" = 1'-0"


- T. O. MASONRY ELEV. = 11'-4"
- SPLIT-FACED CMU
- BRICK, RUNNING BOND
- FINISH FLOOR ELEV. = 0'-0"

- T. O. MASONRY ELEV. = 11'-4"
- SPLIT-FACED CMU
- BRICK, RUNNING BOND
- FINISH FLOOR ELEV. = 0'-0"

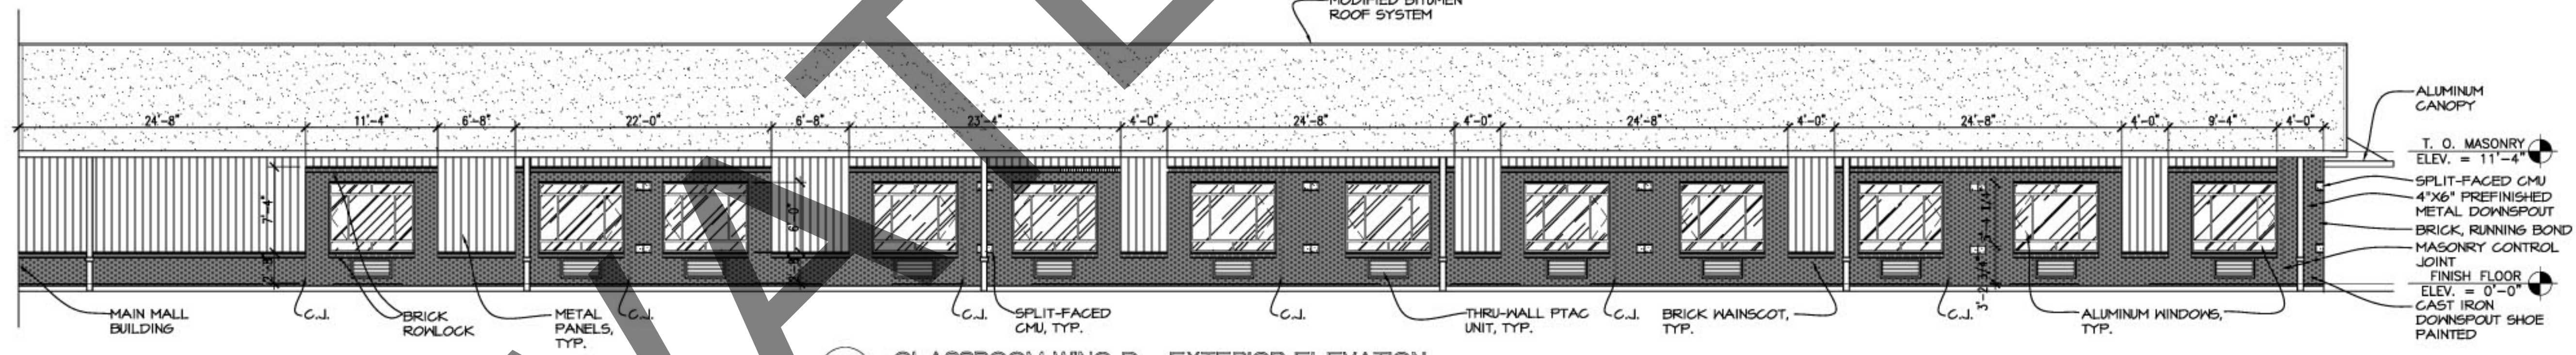

5 CLASSROOM WING D - EXTERIOR ELEVATION  
 A3.1.4 SCALE: 1/8" = 1'-0"

- ALUMINUM CANOPY
- T. O. MASONRY ELEV. = 11'-4"
- SPLIT-FACED CMU
- 4"x6" PREFINISHED METAL DOWNSPOUT
- BRICK, RUNNING BOND
- MASONRY CONTROL JOINT
- FINISH FLOOR ELEV. = 0'-0"
- CAST IRON DOWNSPOUT SHOE PAINTED

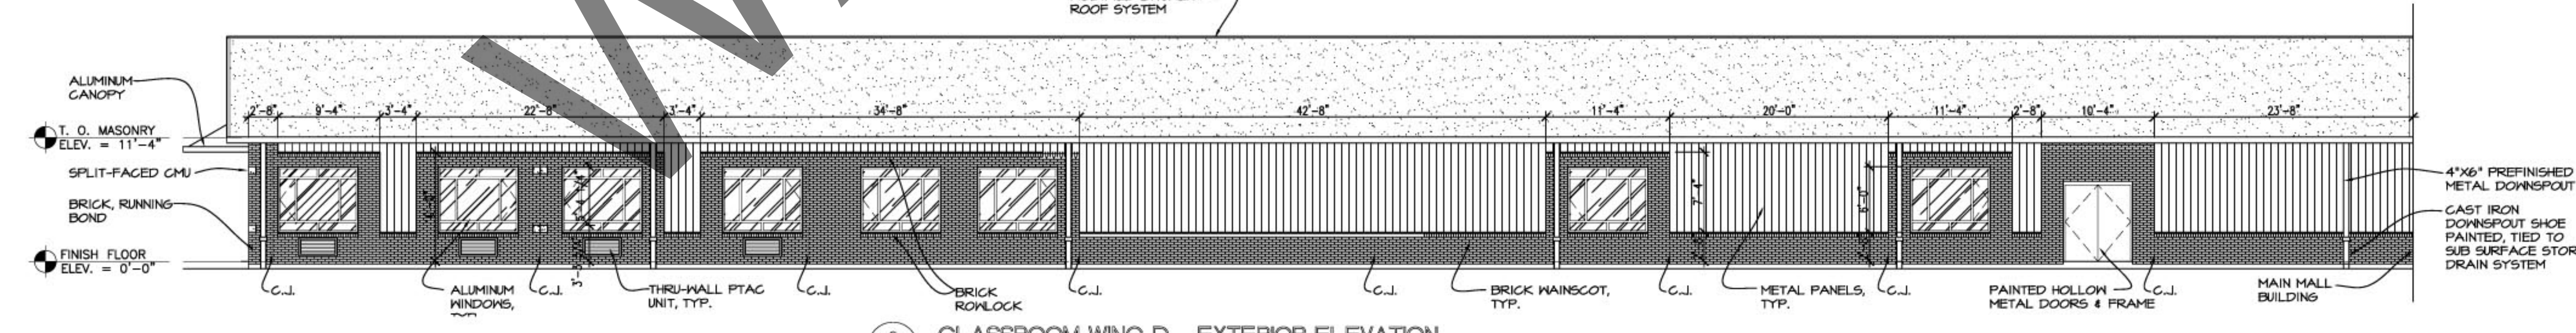

6 CLASSROOM WING D - EXTERIOR ELEVATION  
 A3.1.4 SCALE: 1/8" = 1'-0"

- ALUMINUM CANOPY
- T. O. MASONRY ELEV. = 11'-4"
- SPLIT-FACED CMU
- BRICK, RUNNING BOND
- FINISH FLOOR ELEV. = 0'-0"

- 4"x6" PREFINISHED METAL DOWNSPOUT
- CAST IRON DOWNSPOUT SHOE PAINTED, TIED TO SUB SURFACE STORM DRAIN SYSTEM

CLASSROOM WING C & WING D EXTERIOR ELEVATIONS

JL

A3.1.4