
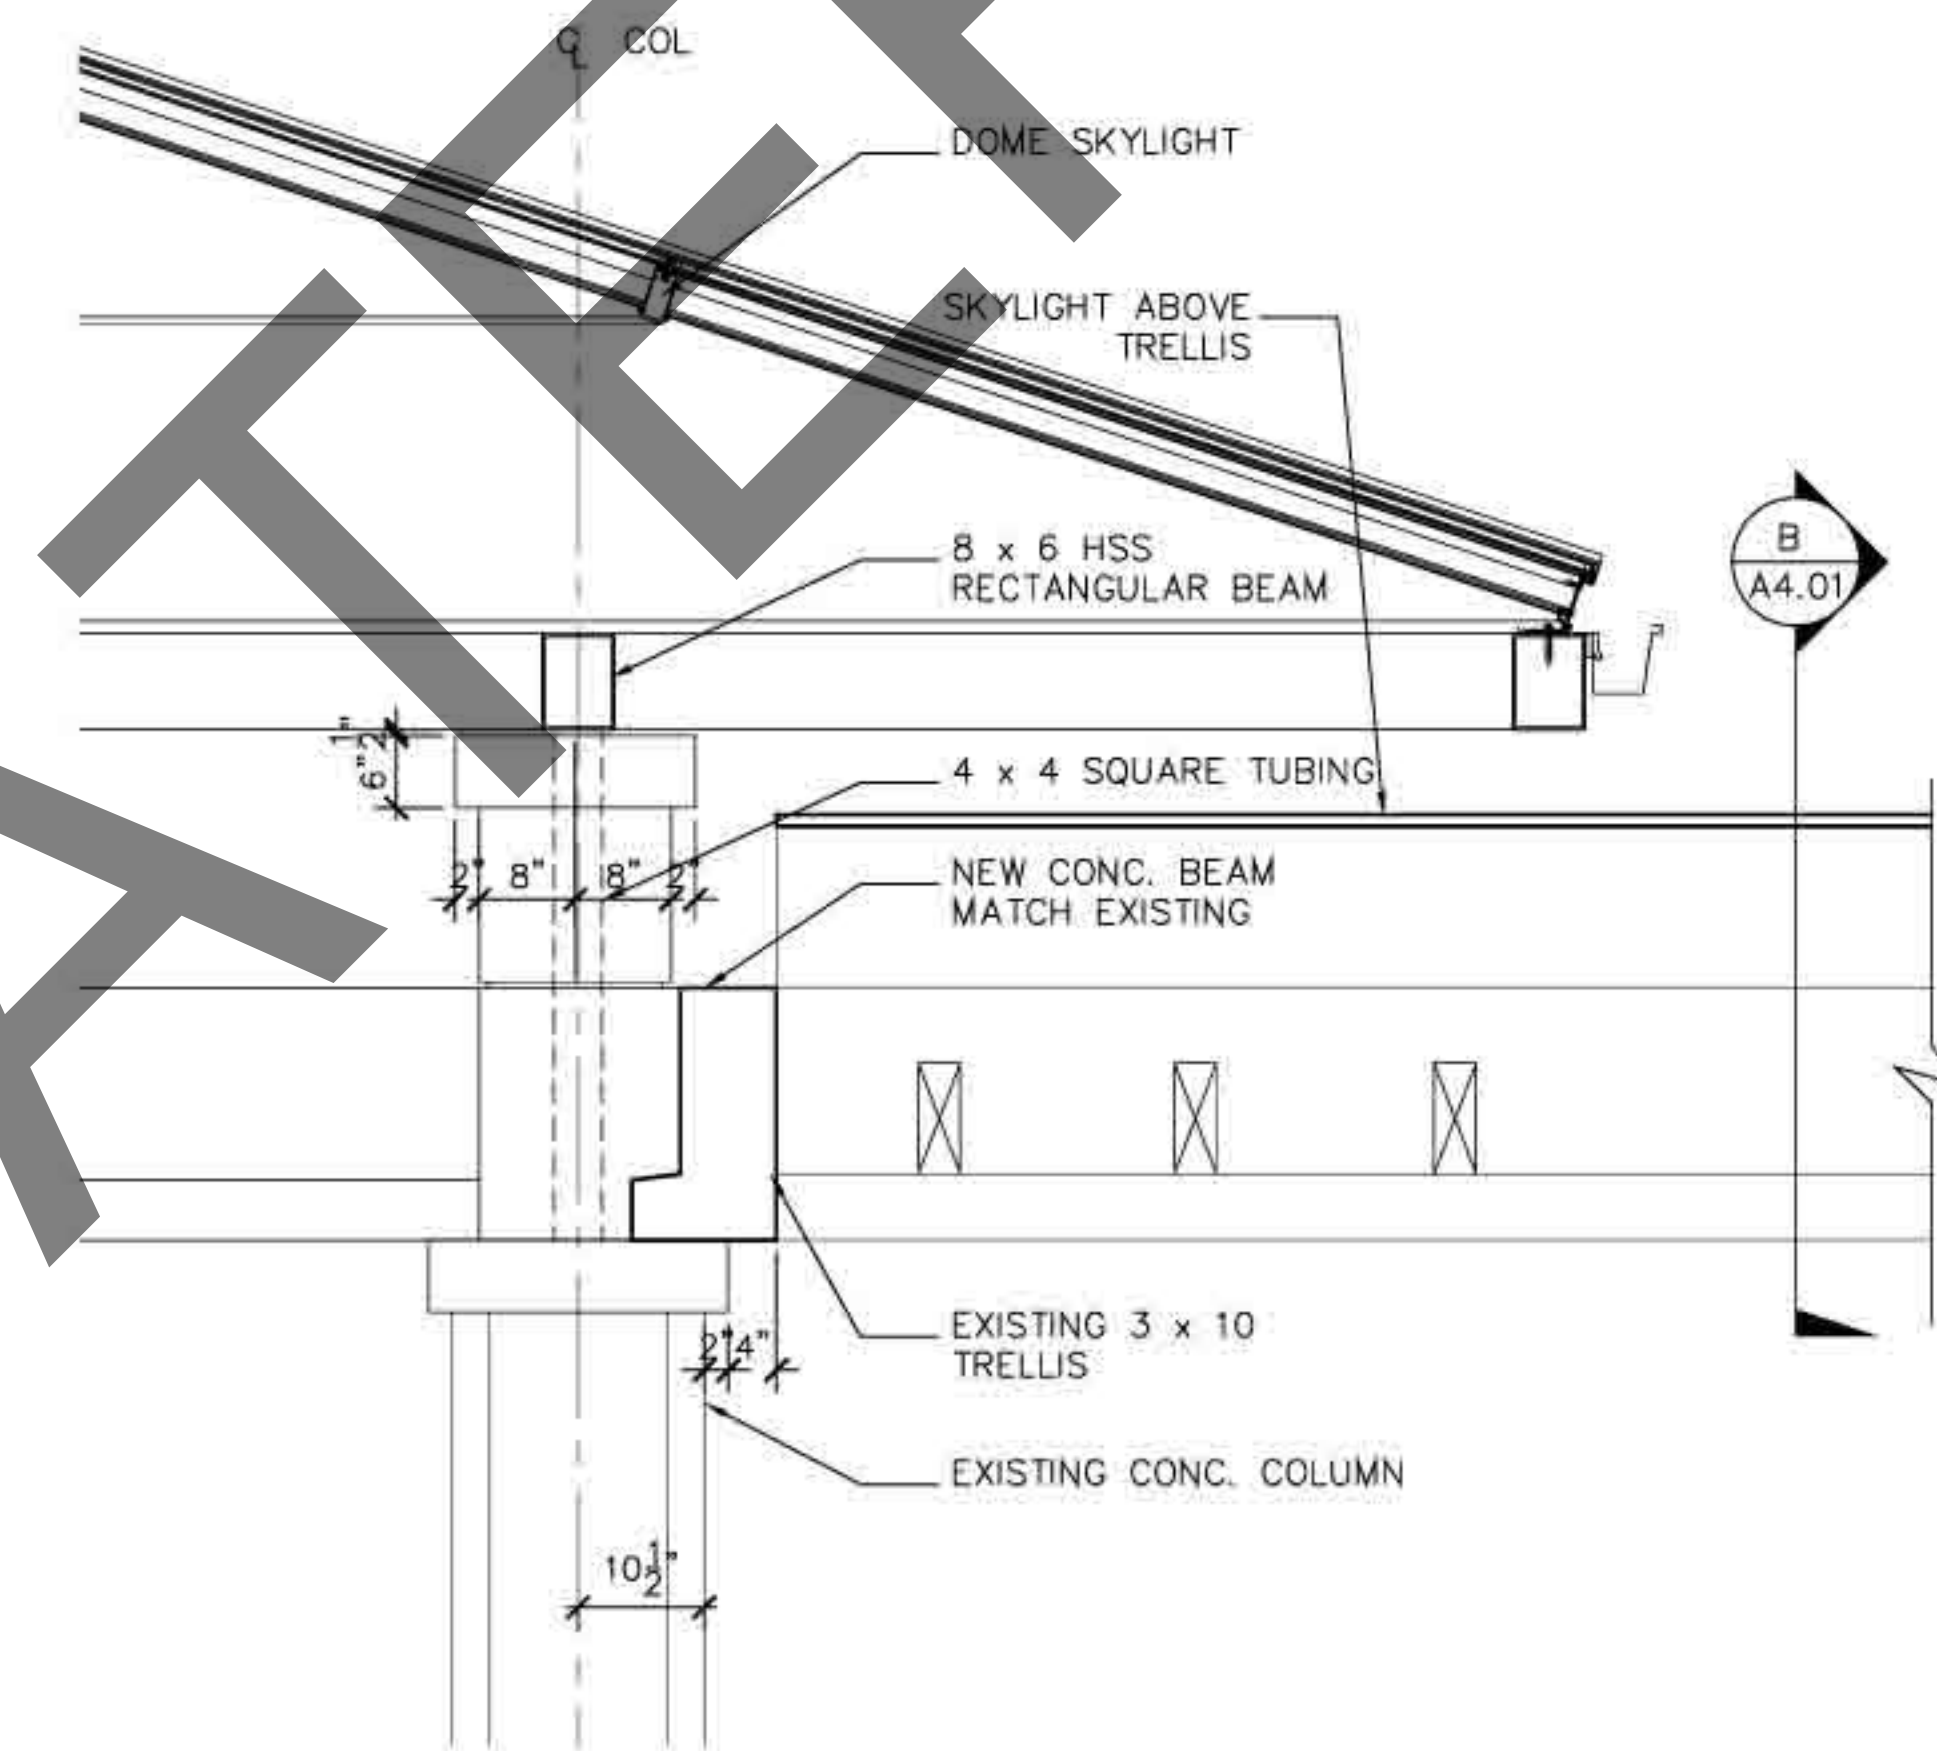


1 DETAIL SECTION @ HIP  
Scale : 3/4" = 1'-0"

2 DETAIL SECTION @ RAFTER  
Scale : 3/4" = 1'-0"

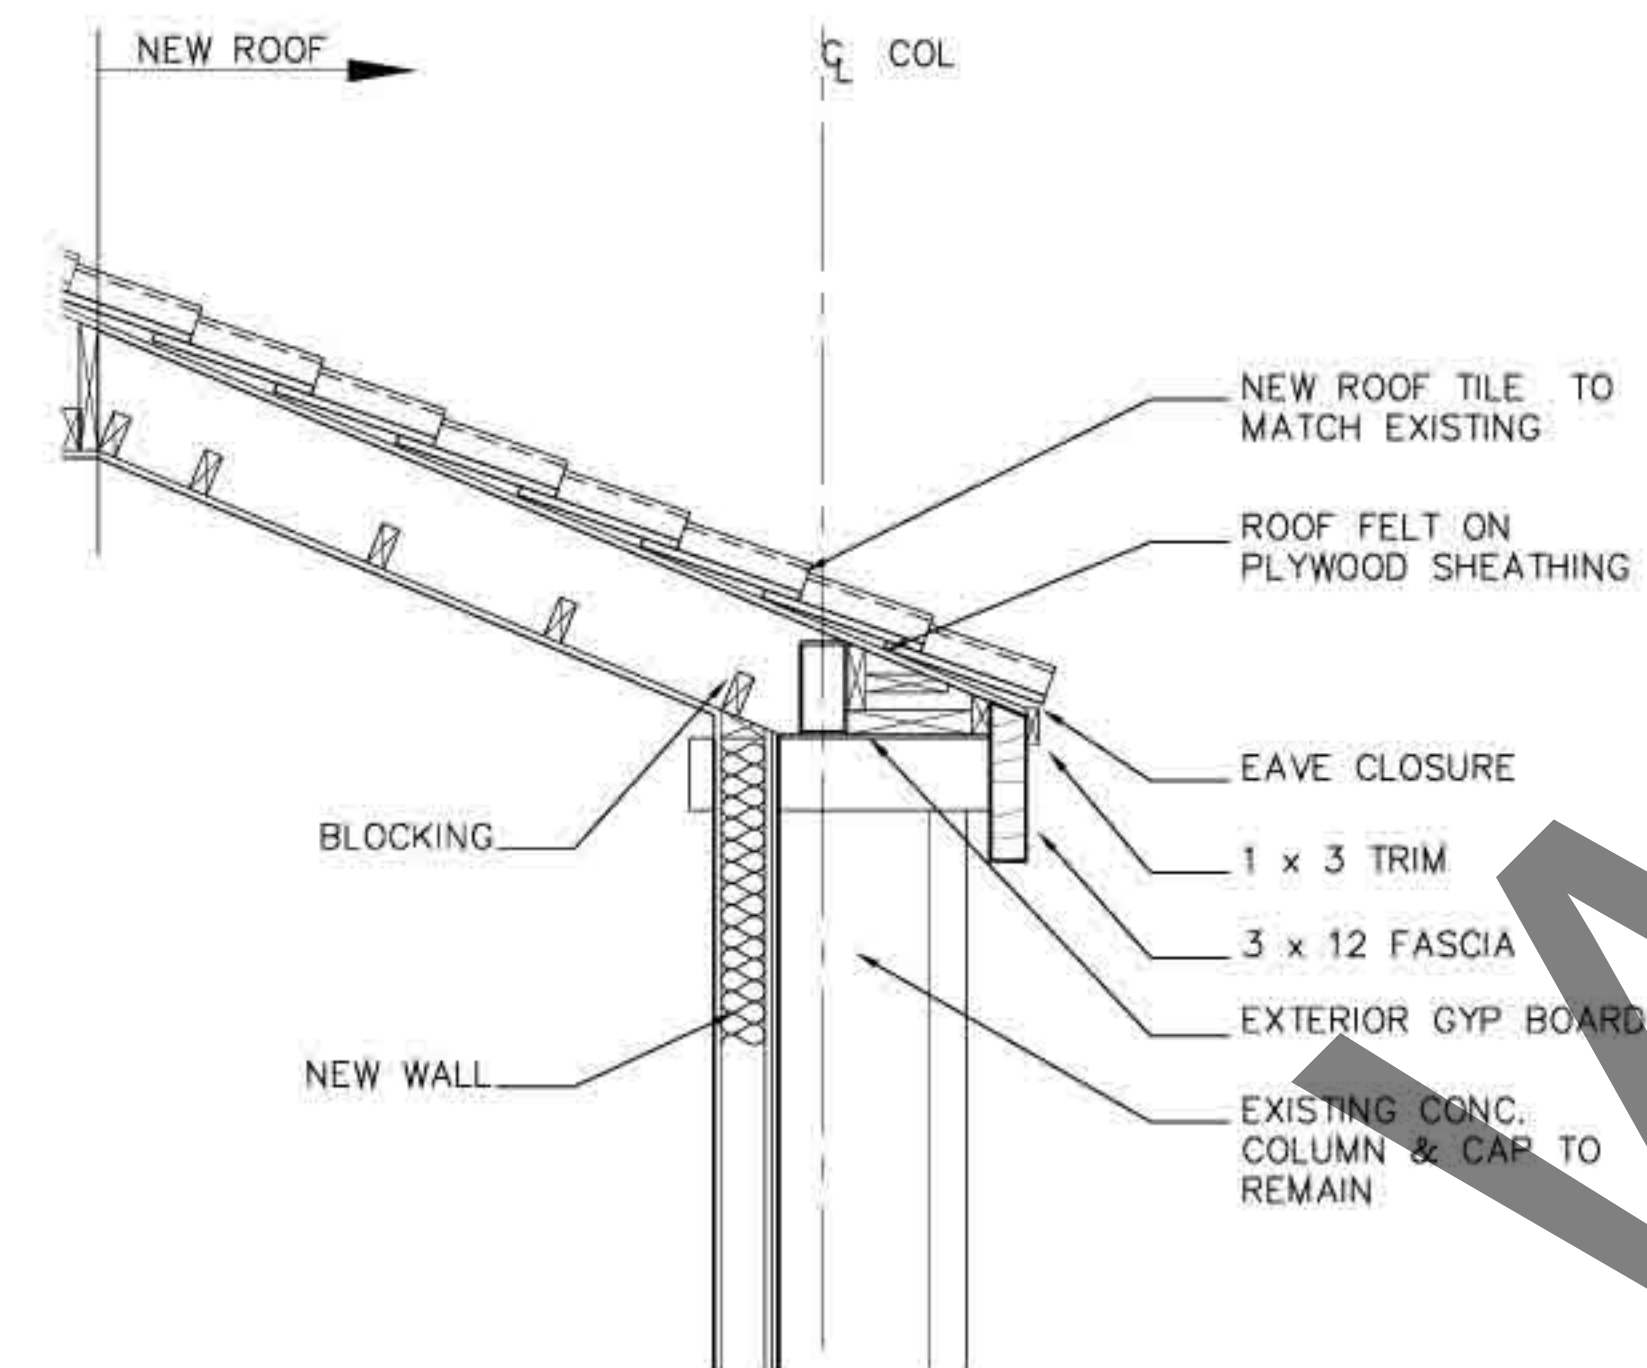

3 WALL SECTION  
Scale : 3/4" = 1'-0"

4 DETAIL  
Scale : 3/4" = 1'-0"