


2.B SECTION • RETURN AIR PLENUM
SCALE: 3/4" = 1'-0"

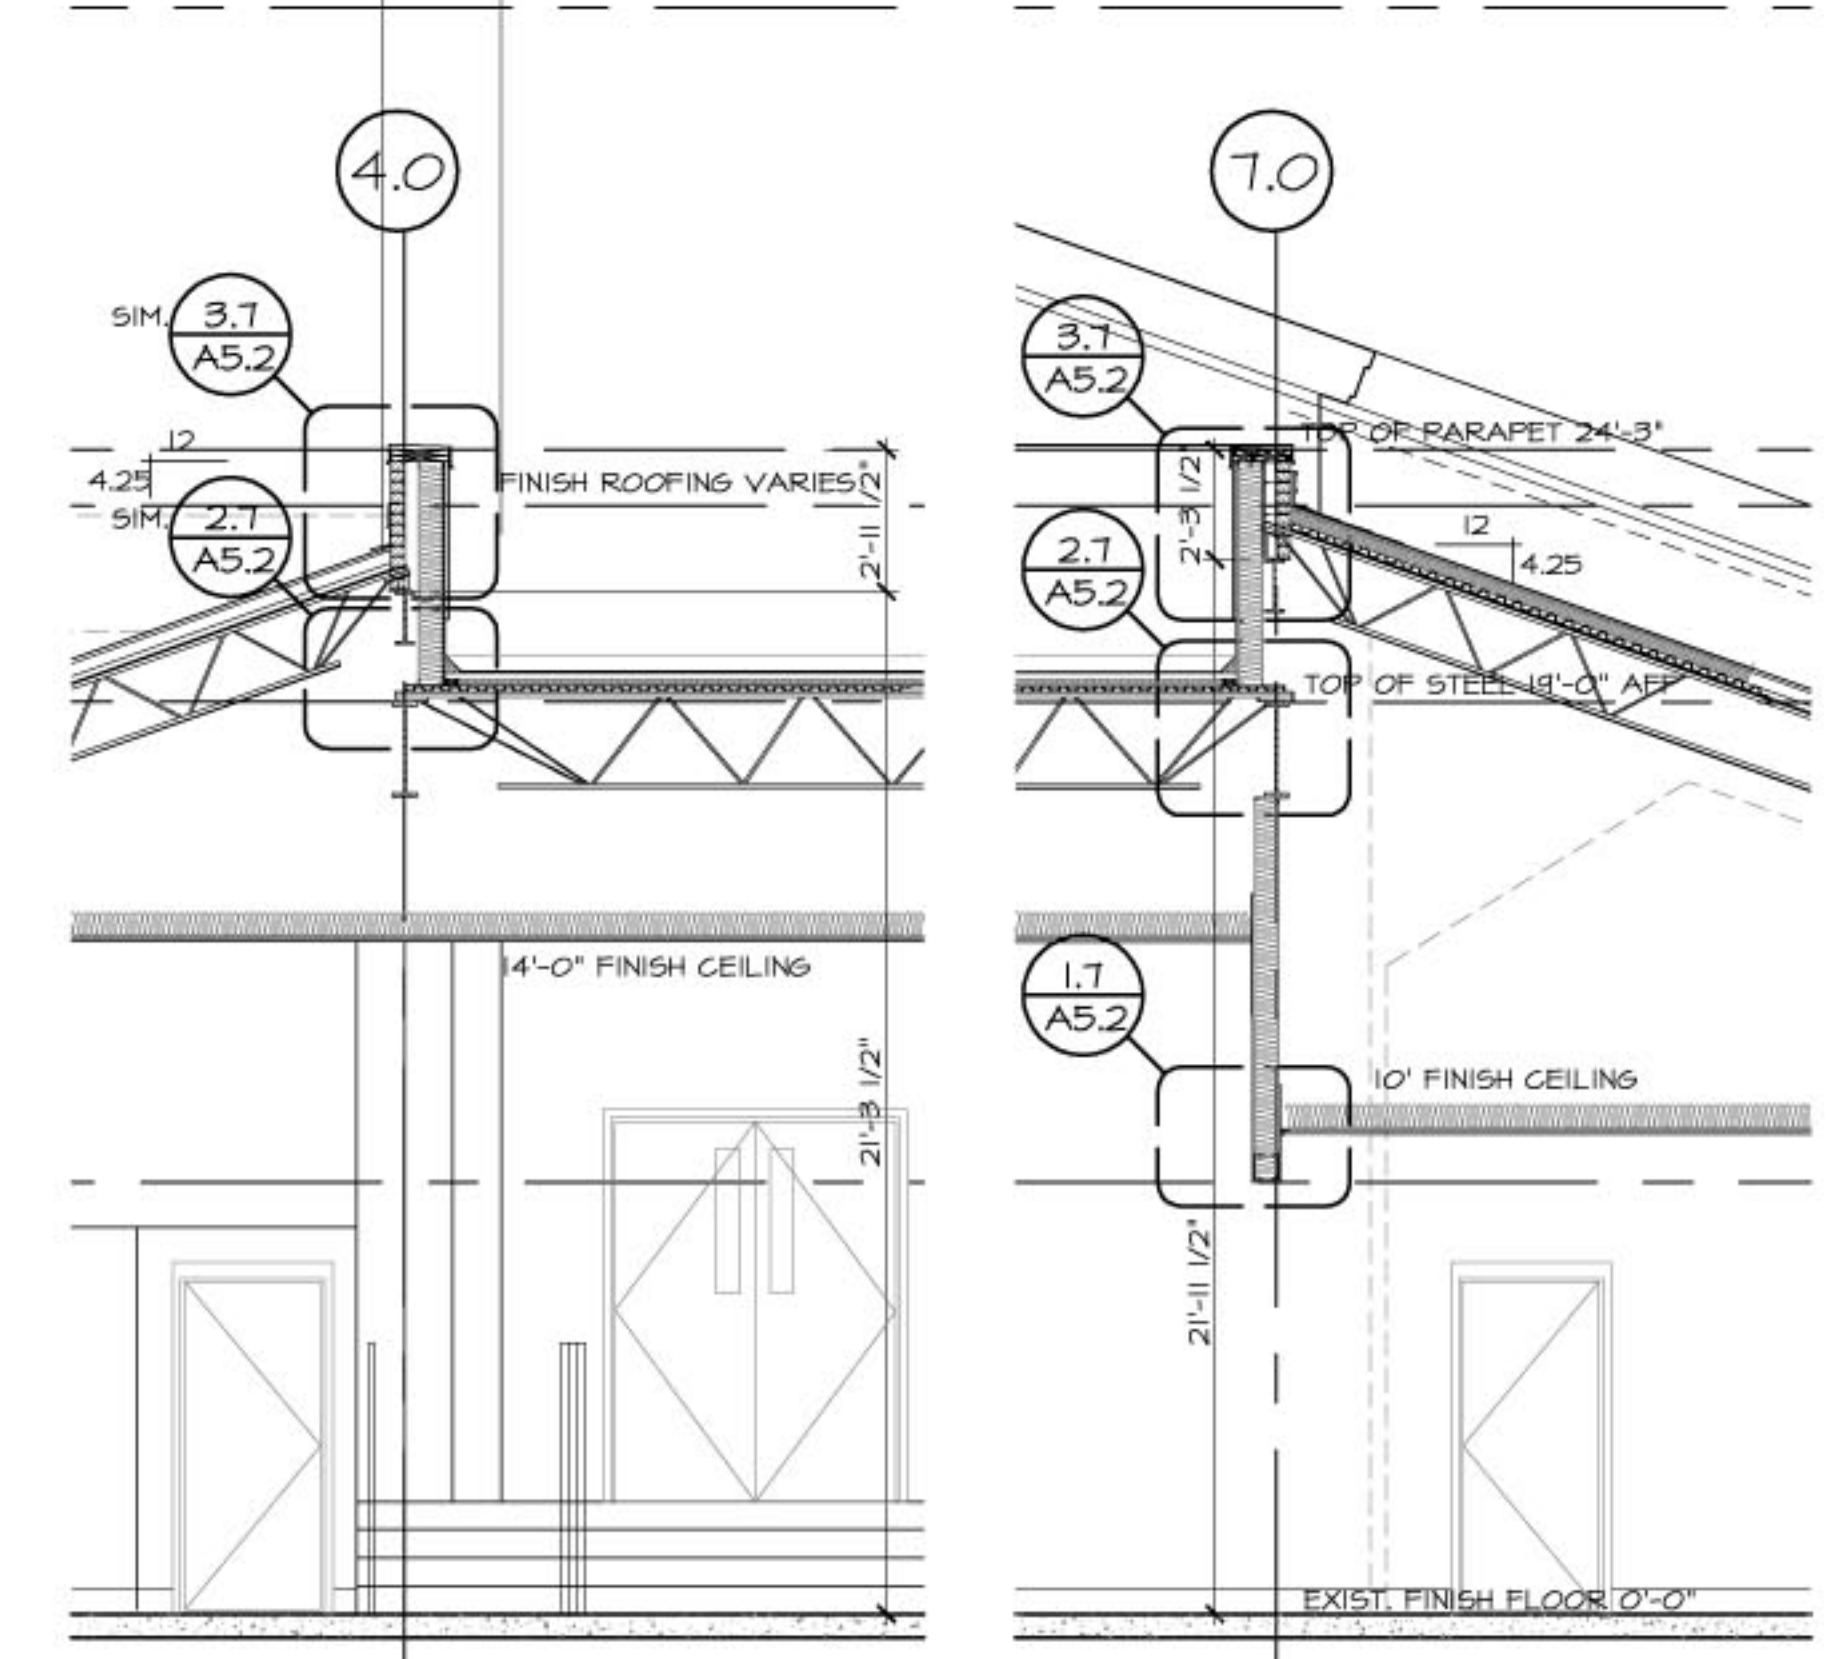

0.4 WALL SECTION SCALE: 1/4" = 1'-0" **0.5 WALL SECTION** SCALE: 1/4" = 1'-0" **0.6 WALL SECTION** SCALE: 1/4" = 1'-0" **0.7 WALL SECTION** SCALE: 1/4" = 1'-0" **0.8 WALL SECTION** SCALE: 1/4" = 1'-0" **0.9 WALL SECTION** SCALE: 1/4" = 1'-0"

REVISIONS		DATE
NO.	DATE	PROJ. NO.

SHEET
A4.2
OF SHEETS