



1 ADMINISTRATION BUILDING - WALL SECTION
 A3.2.2 SCALE: 3/4" = 1'-0"

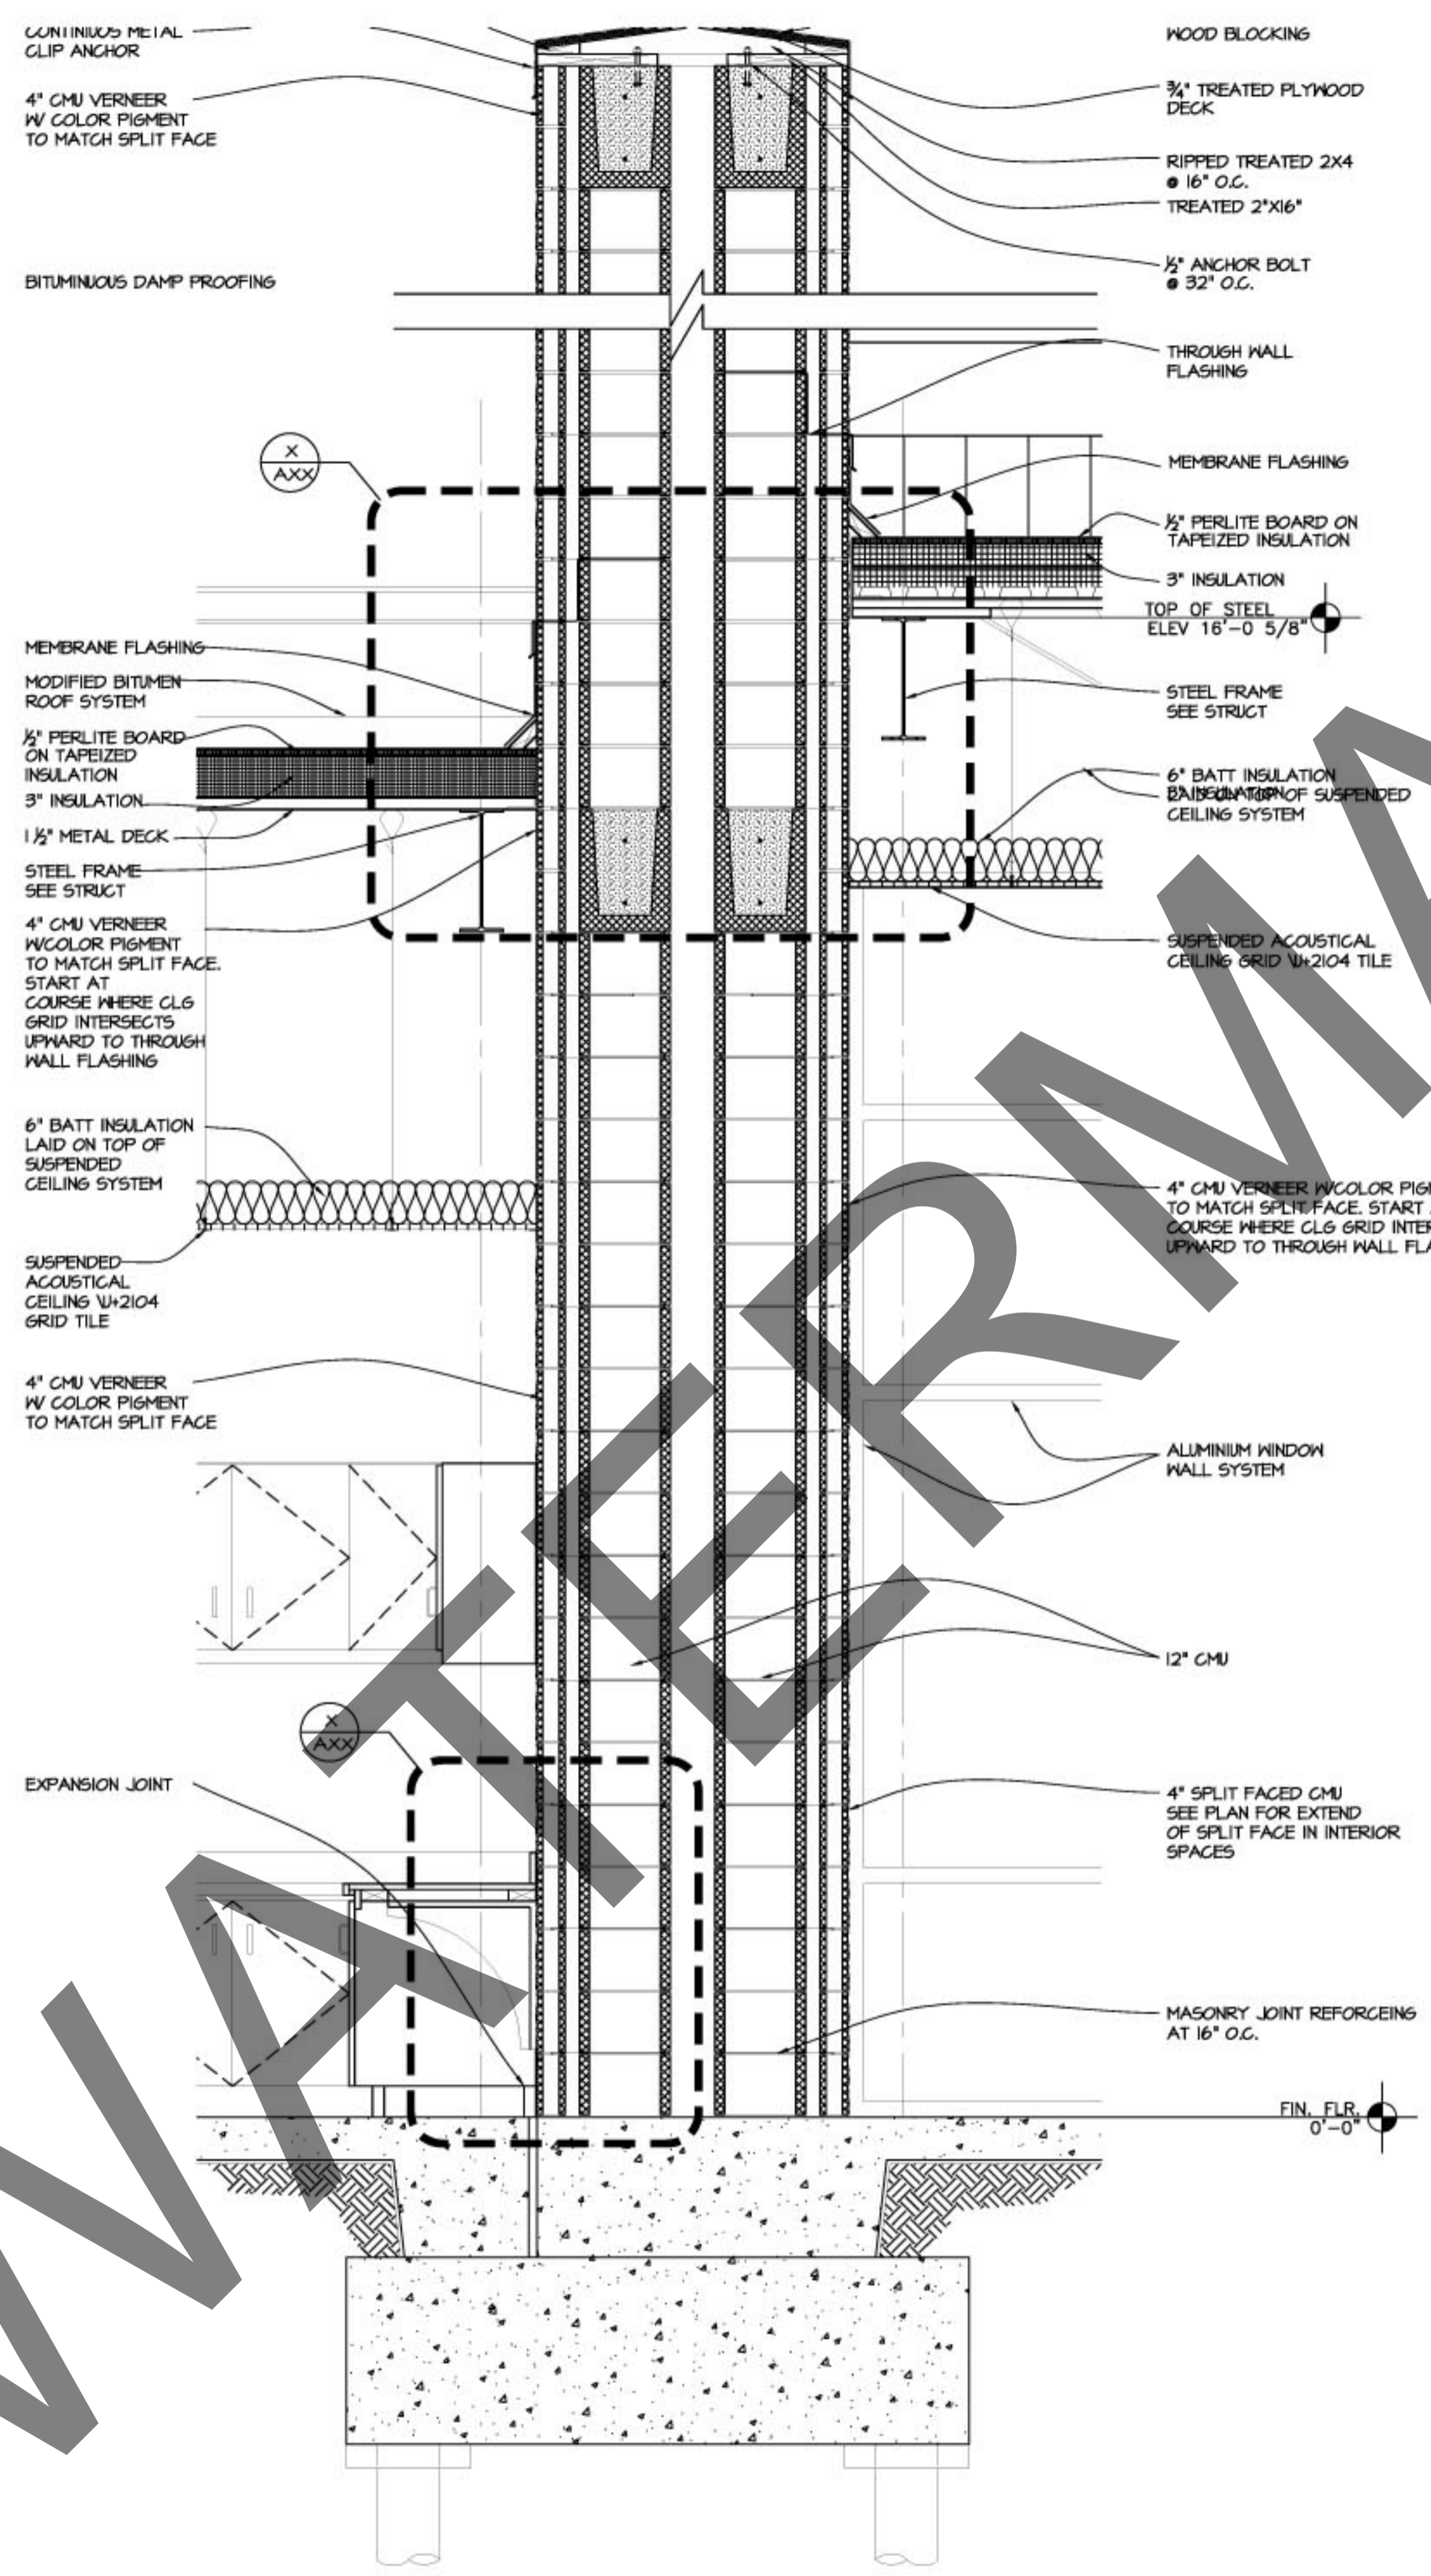

2 ADMINISTRATION BUILDING - WALL SECTION
 A3.2.2 SCALE: 3/4" = 1'-0"

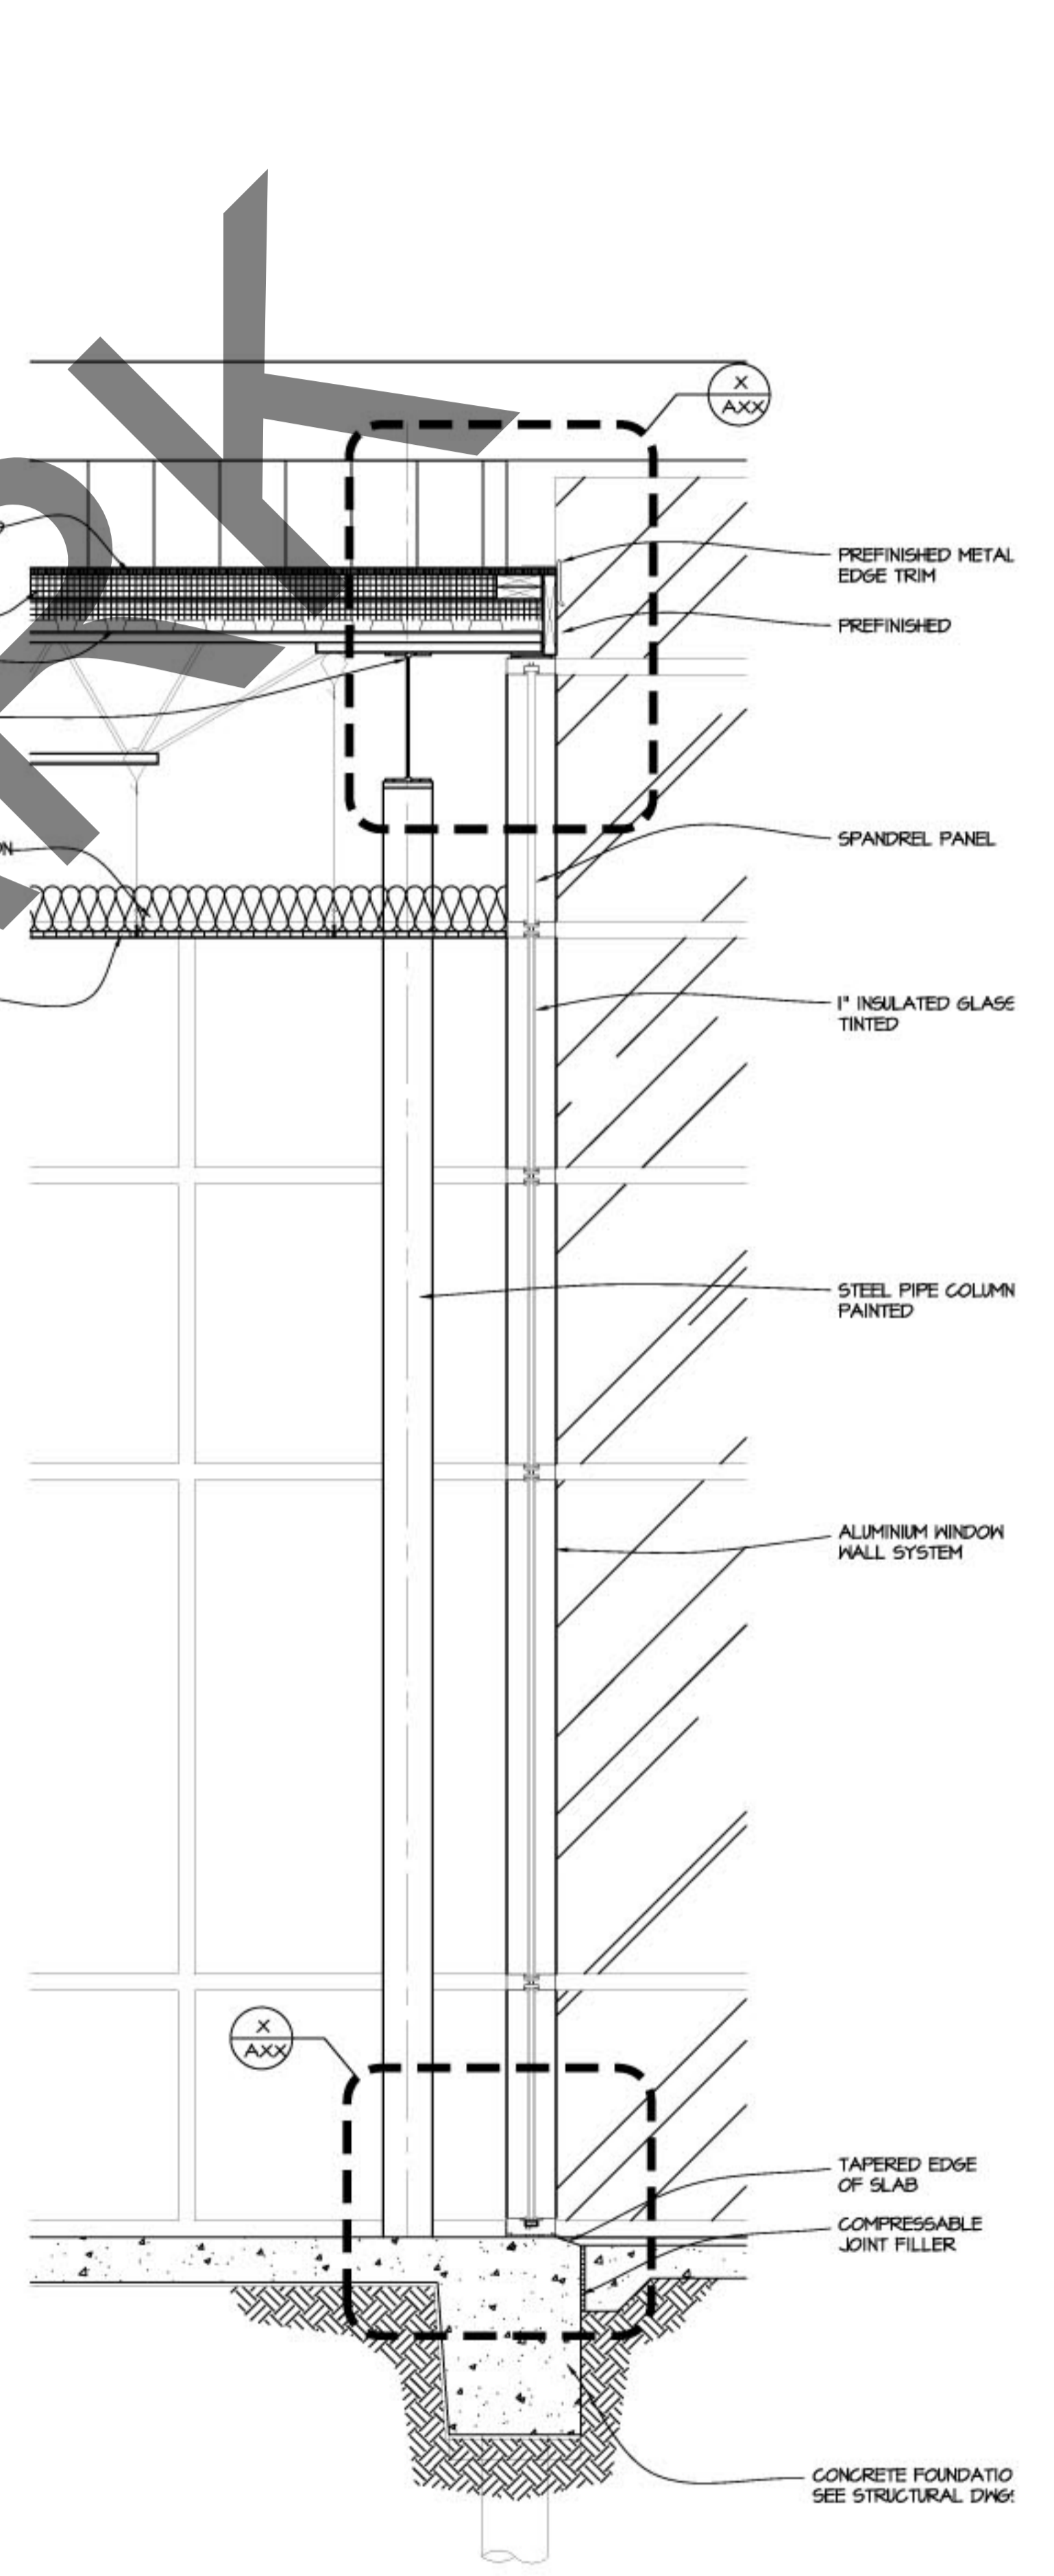

3 ADMINISTRATION BUILDING - WALL SECTION
 A3.2.2 SCALE: 3/4" = 1'-0"