




1 ROOF PLAN  
SCALE: 3/32" = 1'-0"

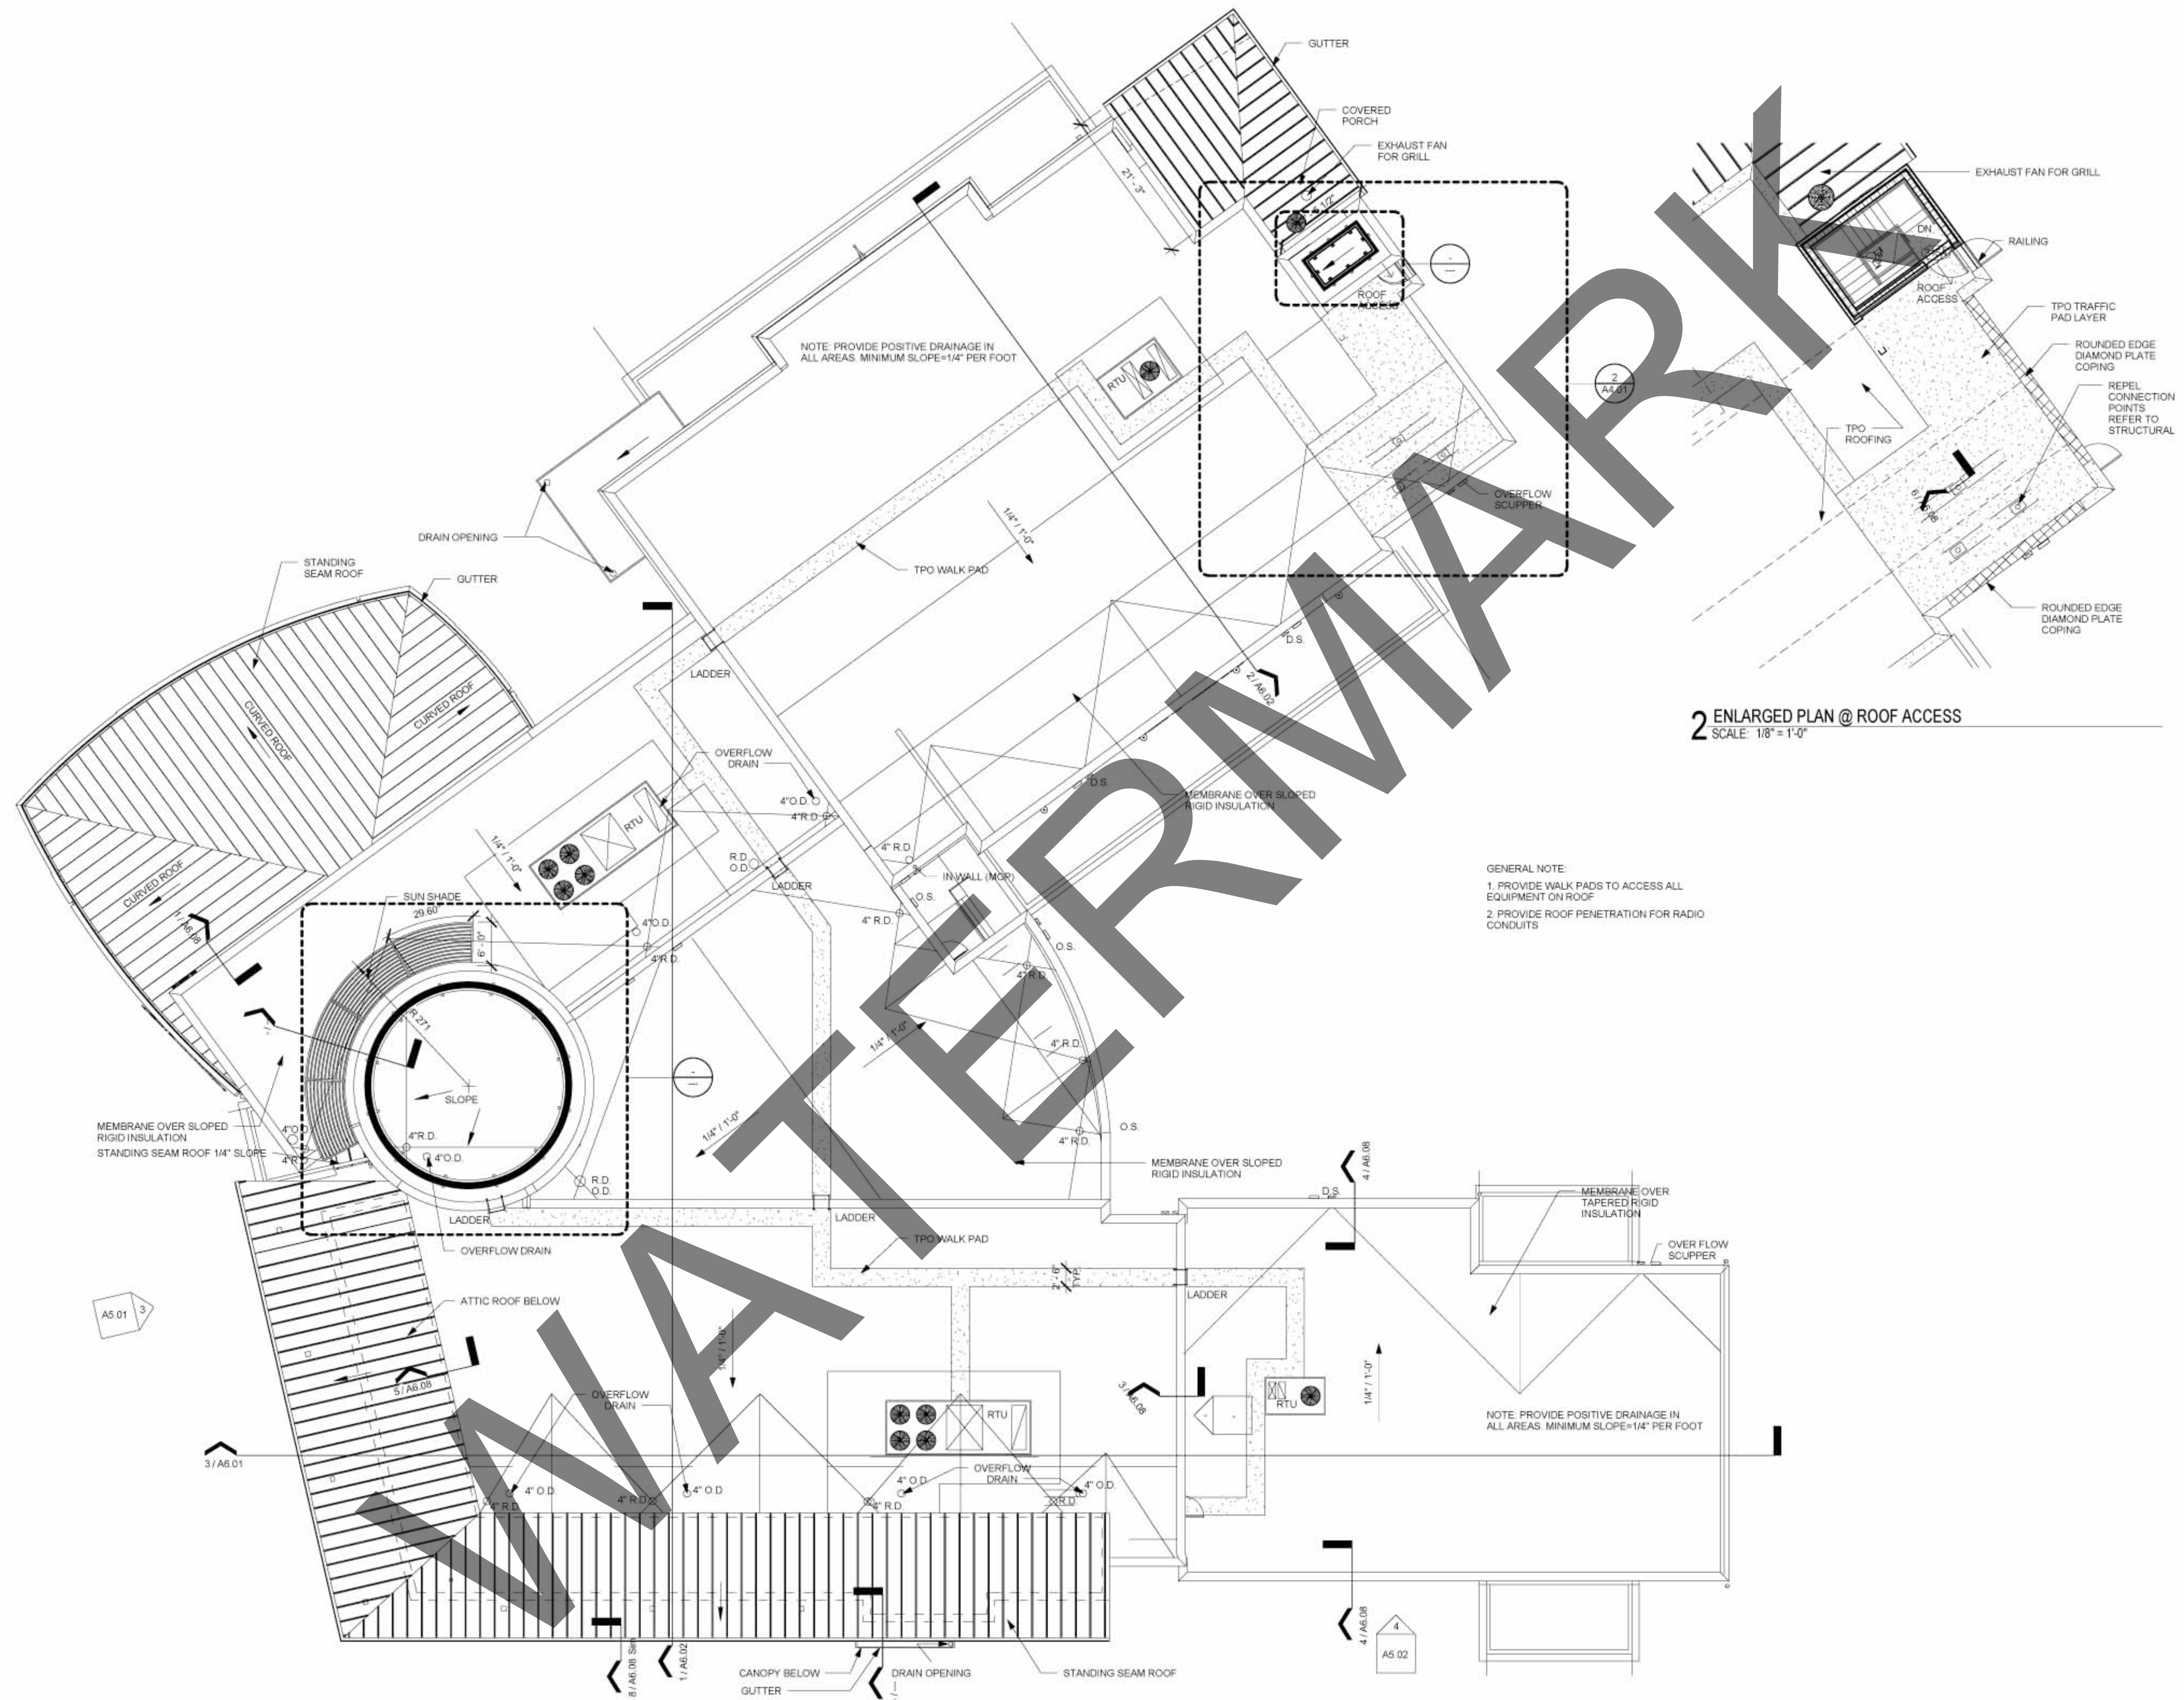

2 ENLARGED PLAN @ ROOF ACCESS  
SCALE: 1/8" = 1'-0"

REV. #	DESCRIPTION	DATE
1	CONSTRUCTION	12/07/10
2		
3		
4		
5		

PROJECT NUMBER  
0905

DATE  
10/12/2010

SHEET TITLE  
ROOF PLAN

SHEET NUMBER  
A4.01