


1 EAST ELEVATION
SCALE: 1/8" = 1'-0"



2 PARTIAL EAST ELEVATION
SCALE: 1/8" = 1'-0"

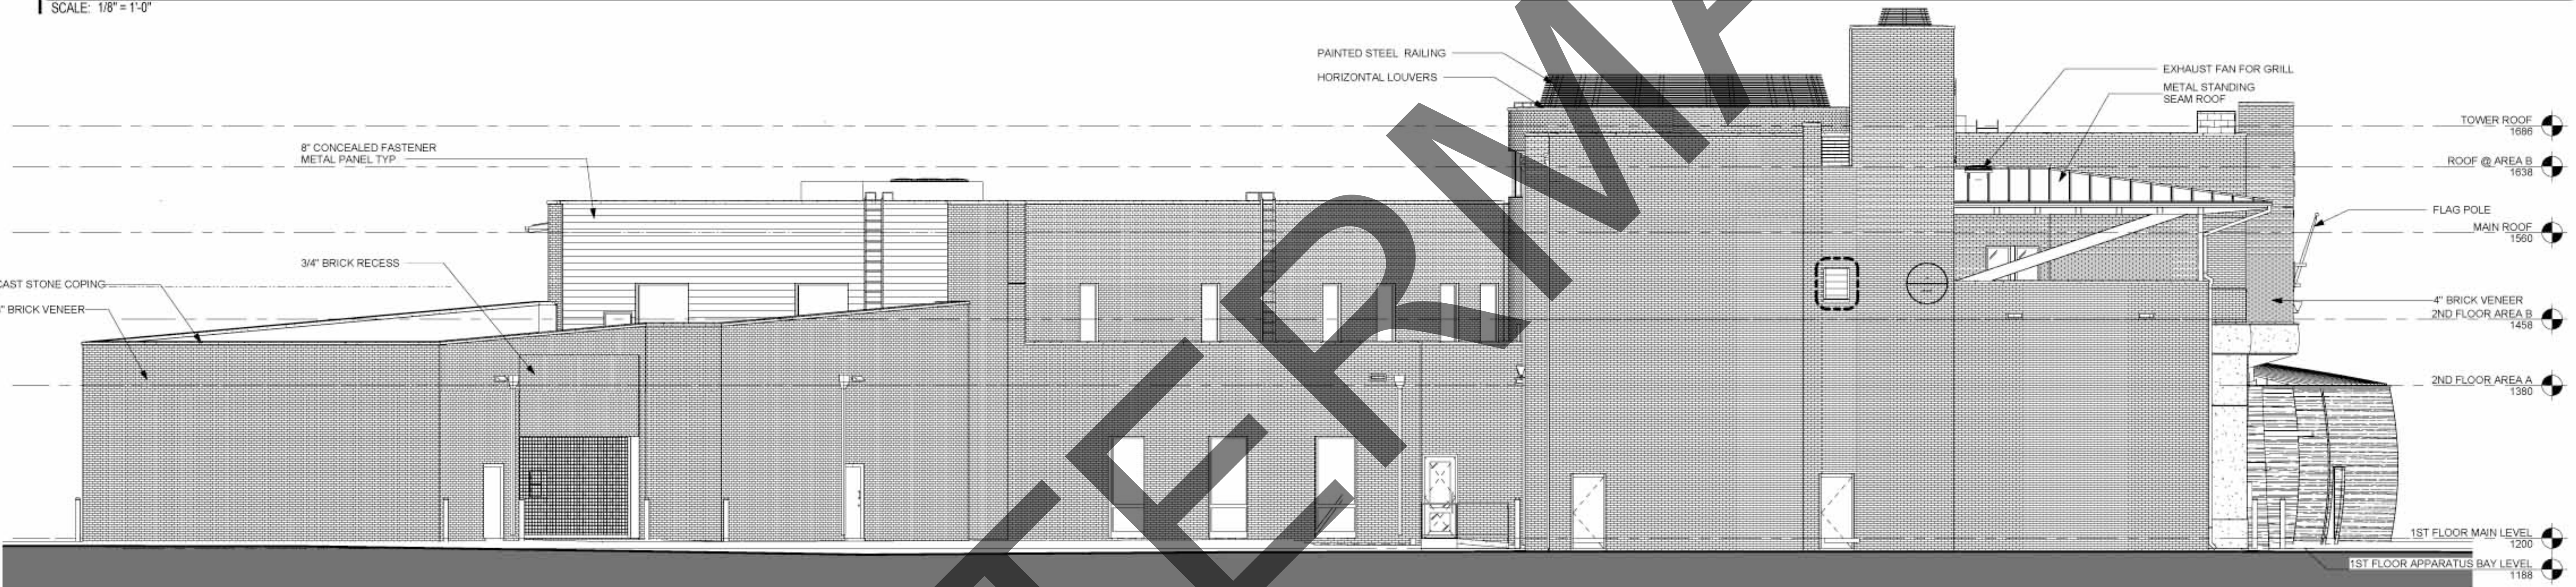

3 WEST ELEVATION
SCALE: 1/8" = 1'-0"

REV. #	DESCRIPTION	DATE
1	CONSTRUCTION	12/07/10
2		
3		
4		
5		

PROJECT NUMBER
0905

DATE
10/12/2010

SHEET TITLE
EXTERIOR ELEVATIONS

SHEET NUMBER

A5.01