



NOTES:  
 1. DEMOLITION PLAN ON 20/A1.13 AND NOTES ON A1.11  
 2. FINISH PLAN ON 12/A-2.07

12 FLOOR PLAN - ONE BEDROOM SUITE-2ND FLOOR  
 Scale : 1/4" = 1'-0"

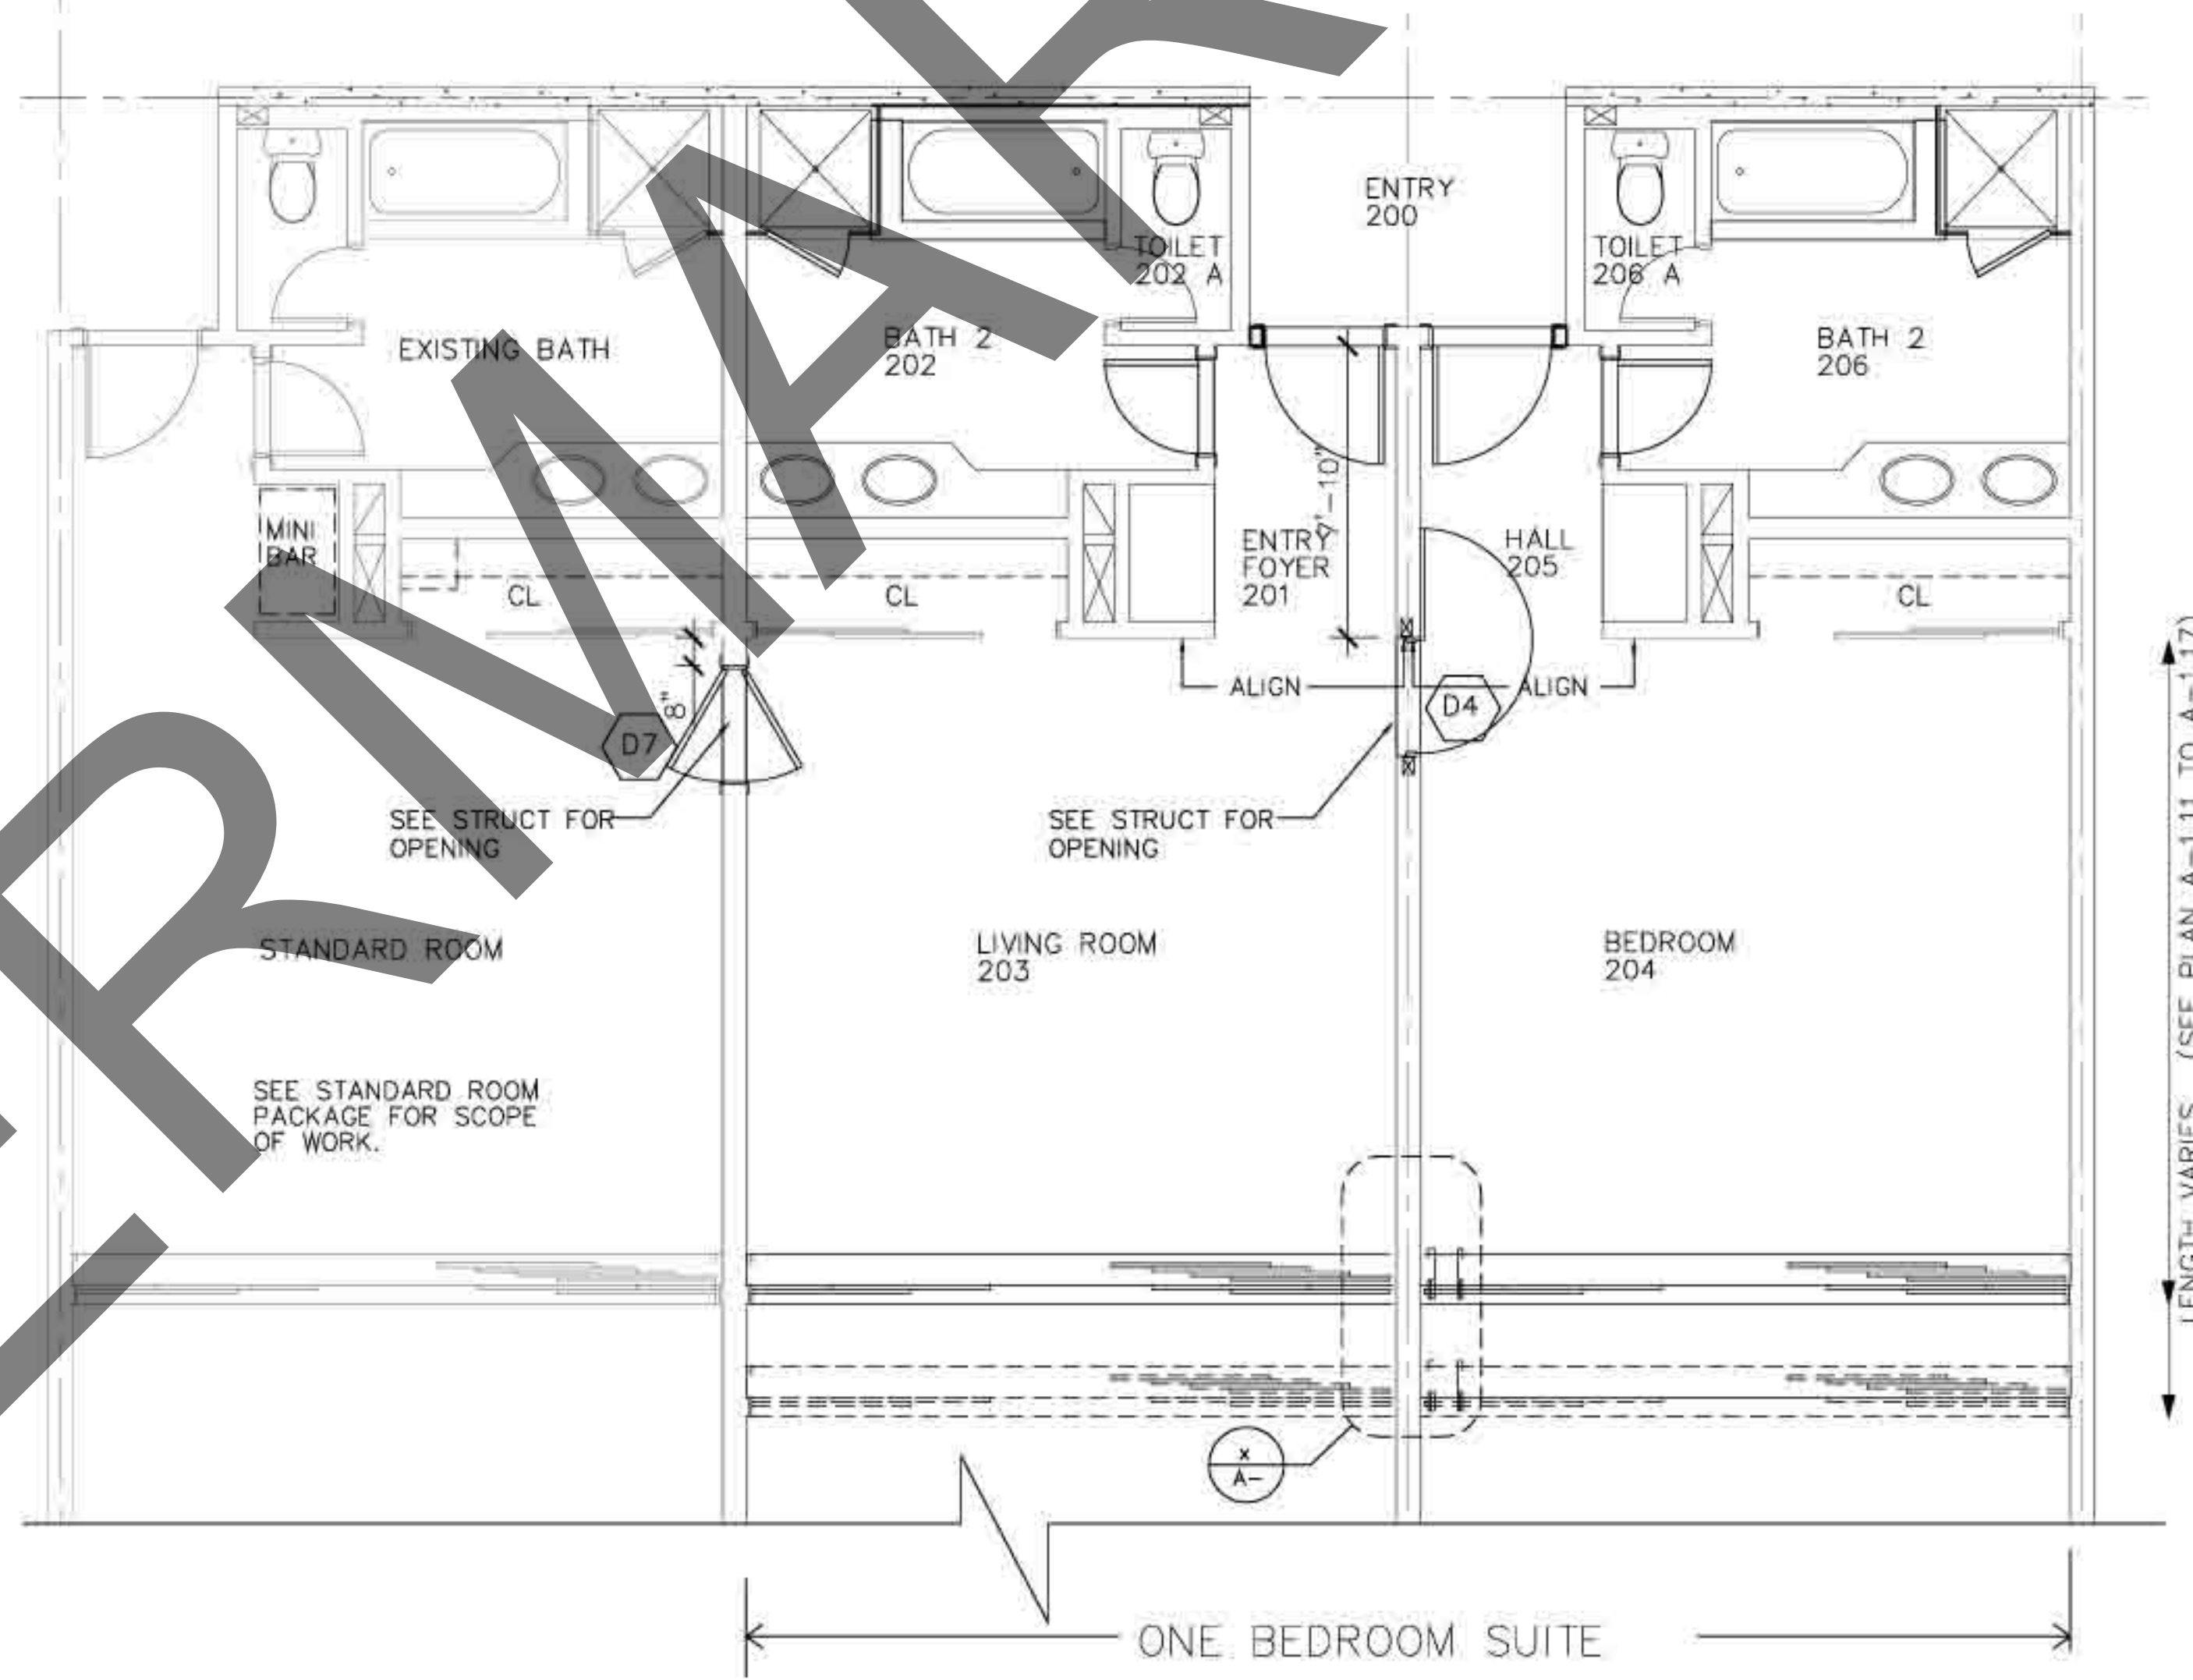

NOTES:  
 1. DEMOLITION PLAN ON 20/A-1.15 AND NOTES ON A-1.11  
 2. ROOM 356 AND 355 SHOWN OTHER ROOM NAME OR SIMILAR, BUT REVERSE.  
 3. FLOOR FINISH PLAN ON 12/A-2.07

12 FLOOR PLAN - ONE BEDROOM SUITE-2ND FLOOR  
 Scale : 1/4" = 1'-0"

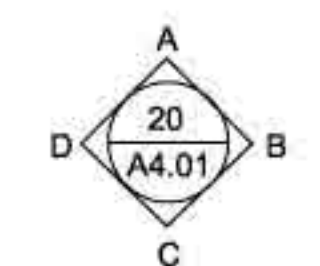

One Bedroom Suite  
 & Reflected Ceiling  
 Floor Plans

A-2.01