




03 WALL SECTION
3/4" = 1'-0"

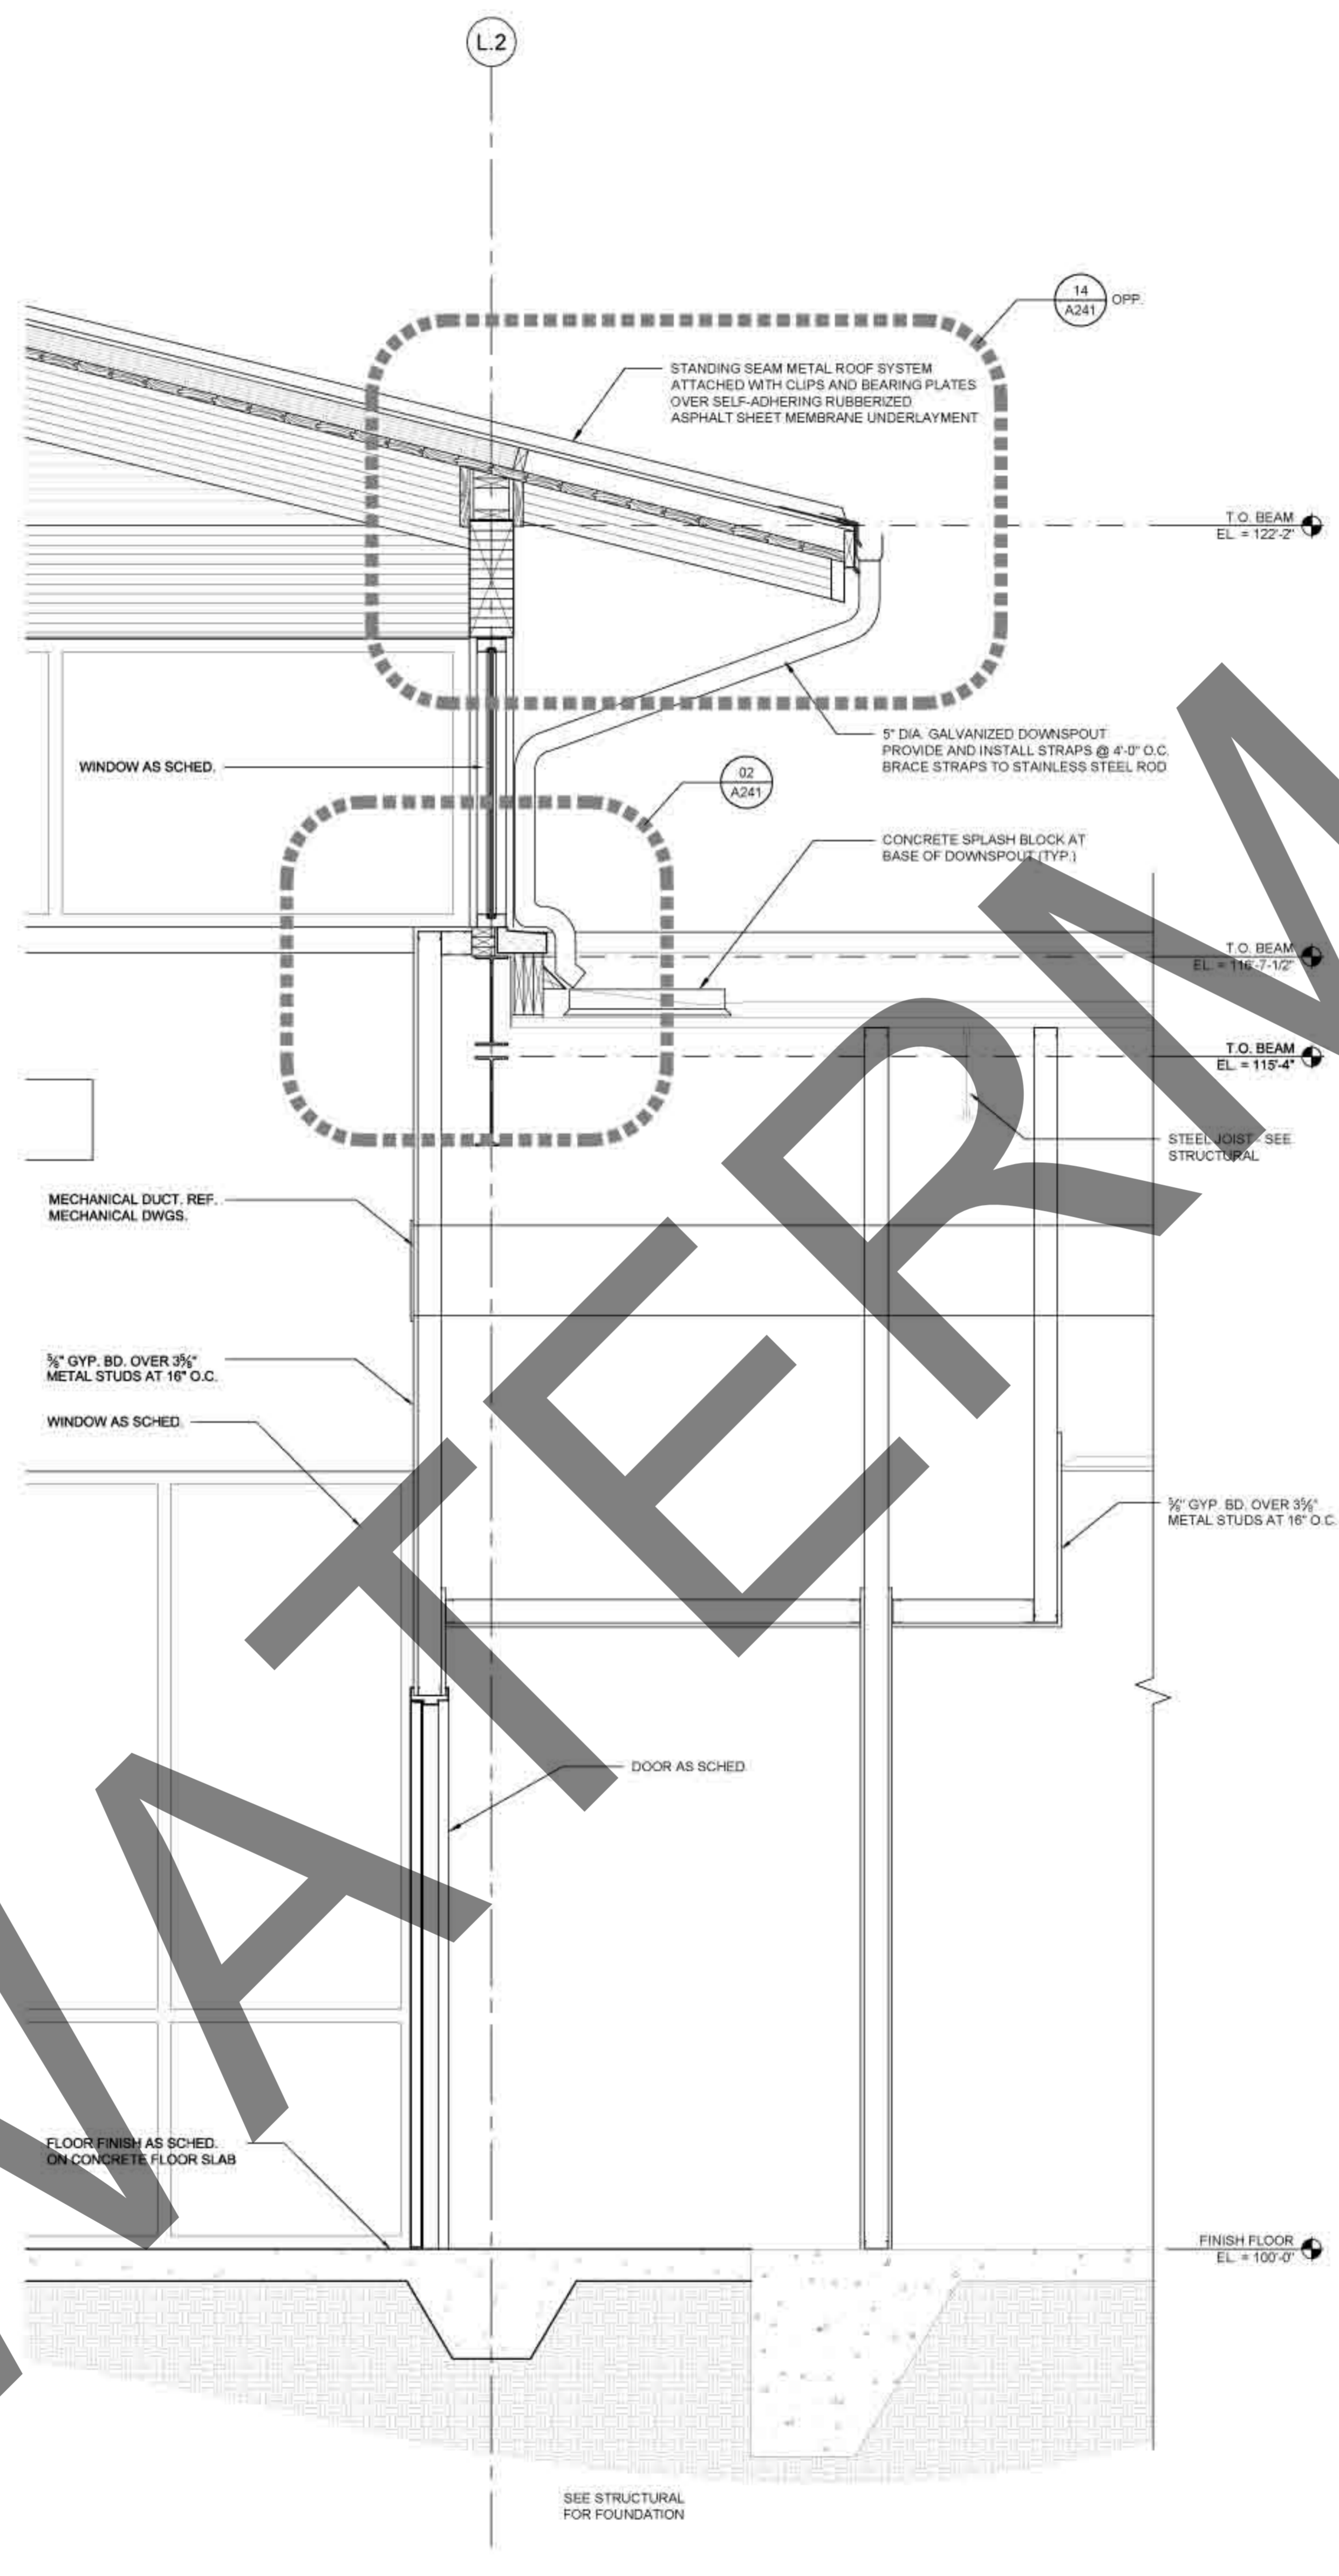

02 WALL SECTION
3/4" = 1'-0"

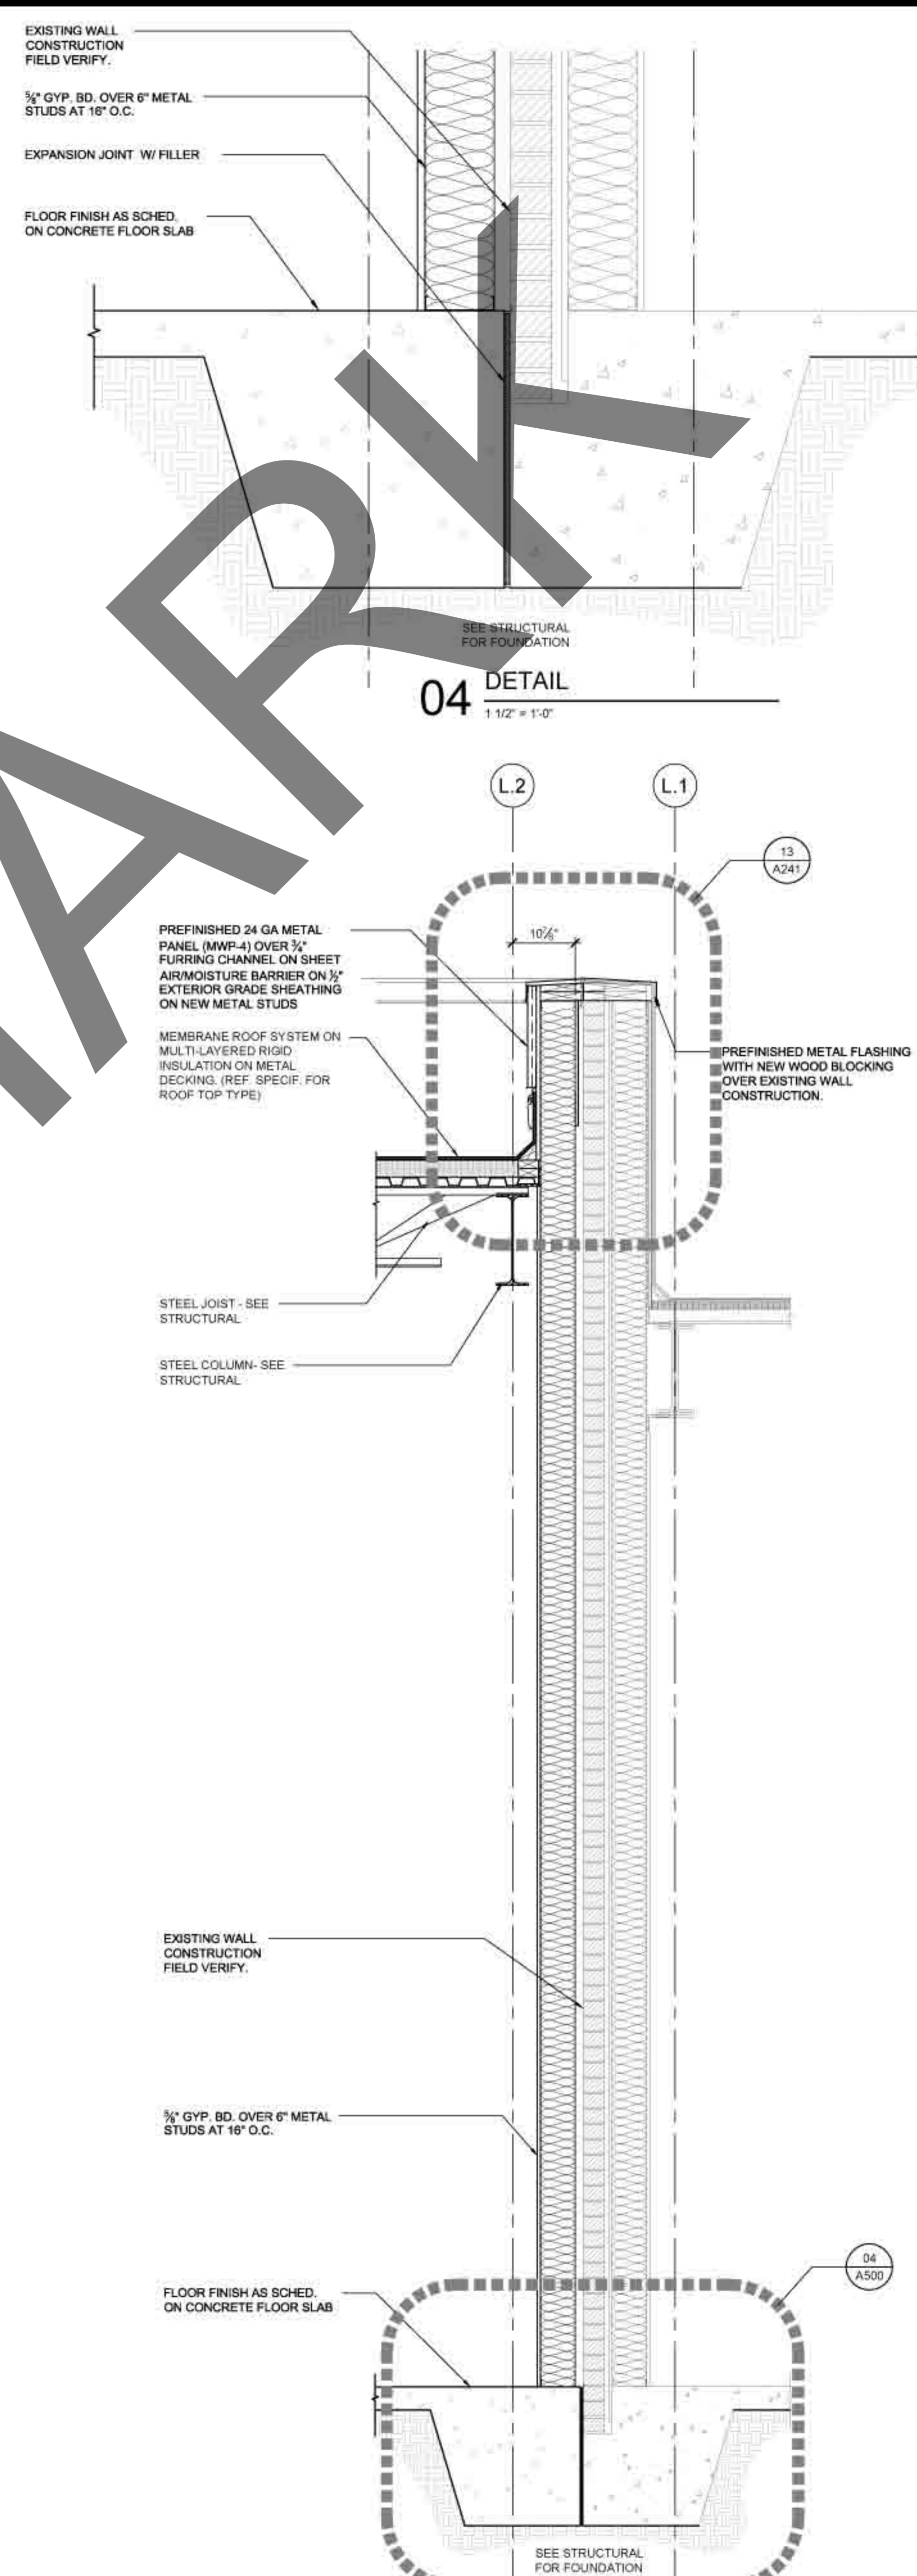

01 WALL SECTION
3/4" = 1'-0"

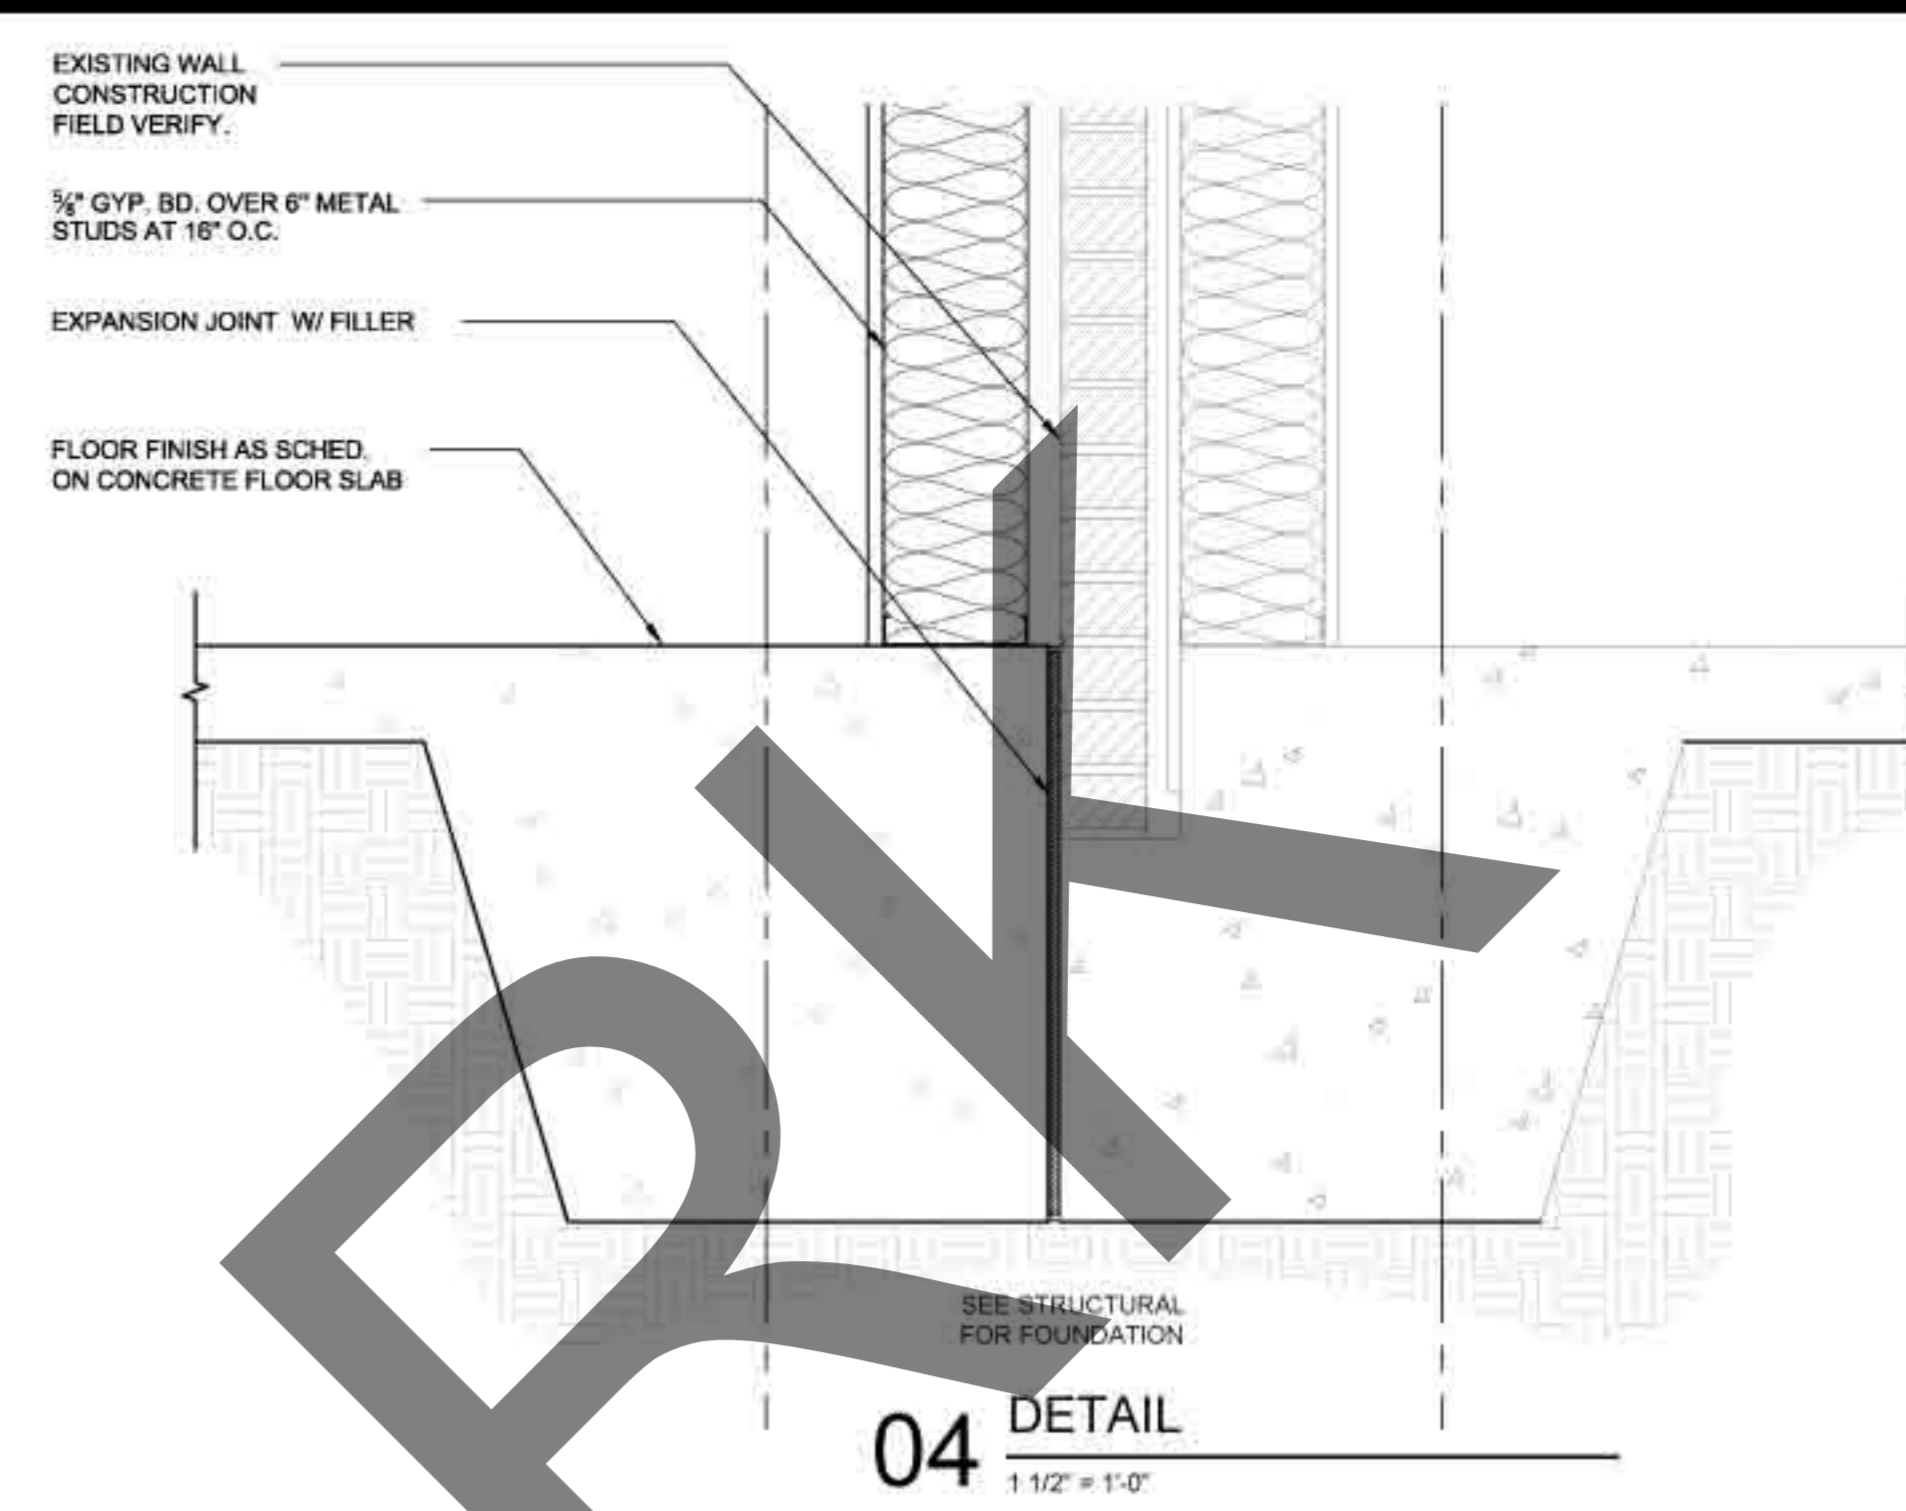

04 DETAIL
1 1/2" = 1'-0"

WATERMARK

JOB NO.	28000
Issue Date:	06/19/2009
Drawn By:	DZ
Checked By:	TB
SHEET NO.	

A500