




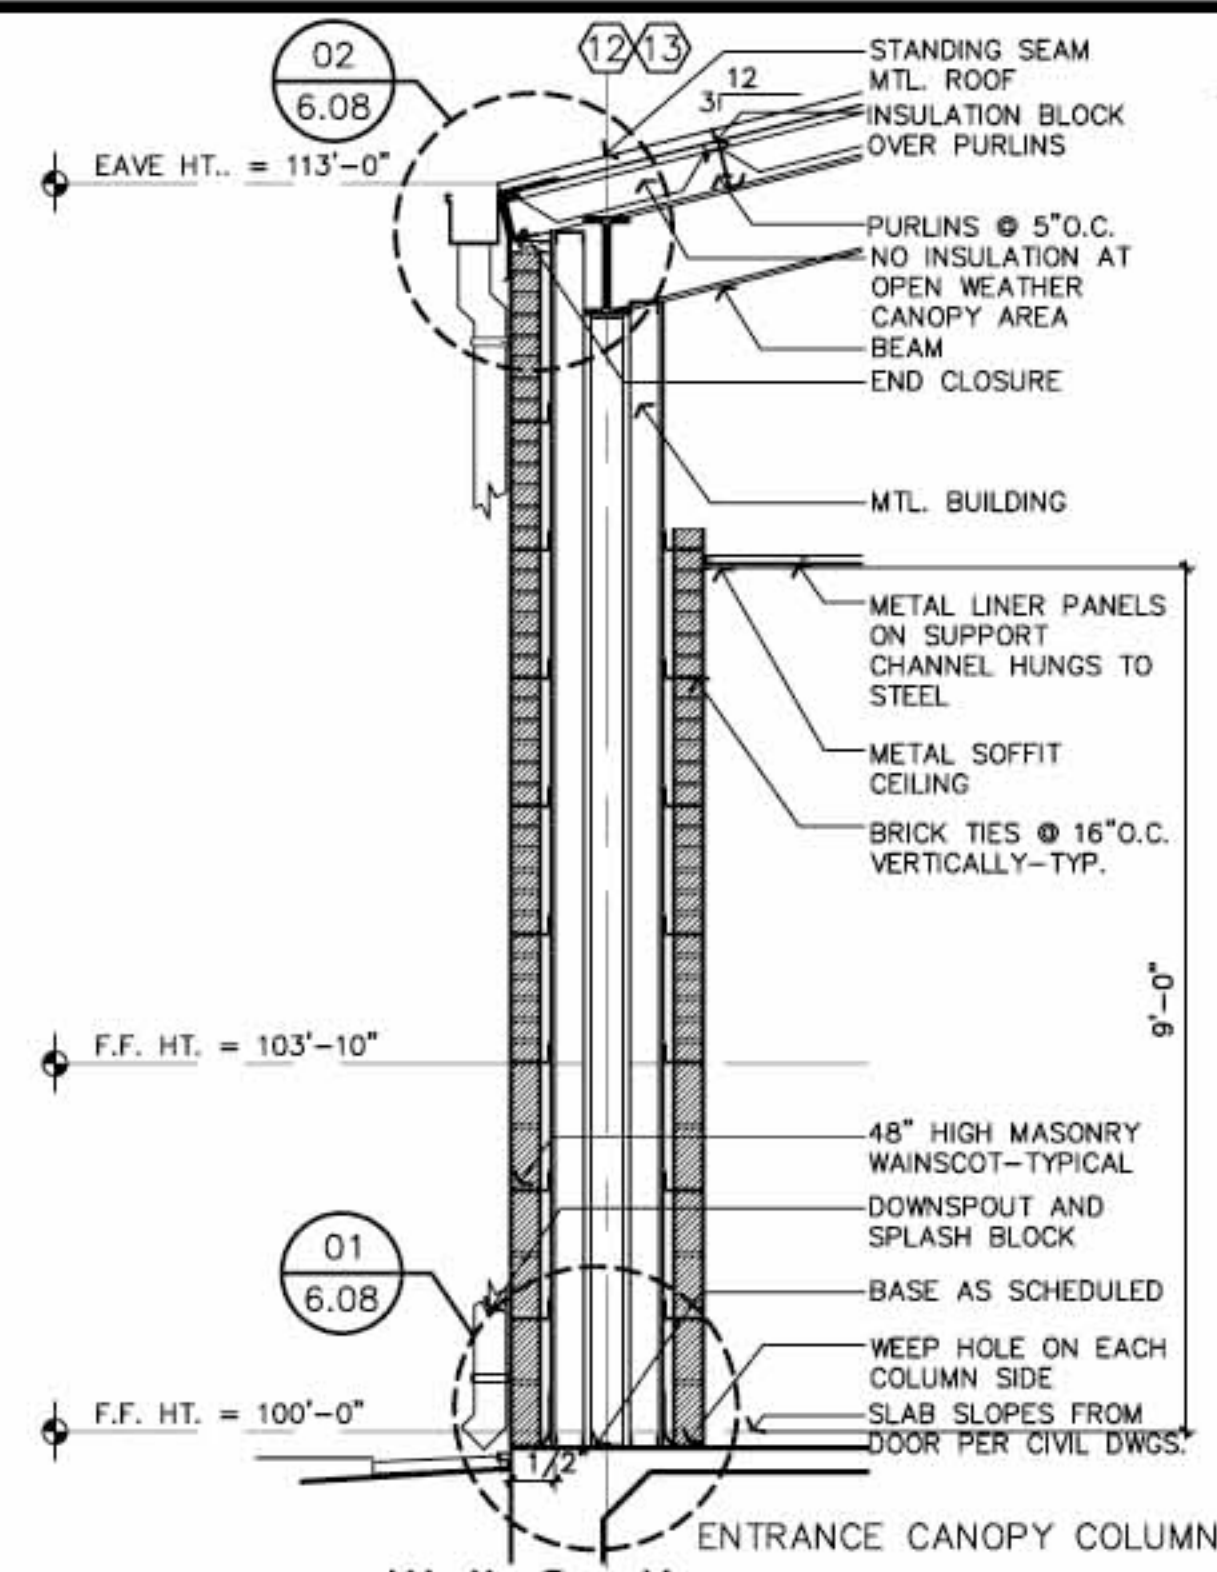


01 Wall Section
SCALE: 1/2"=1'-0"

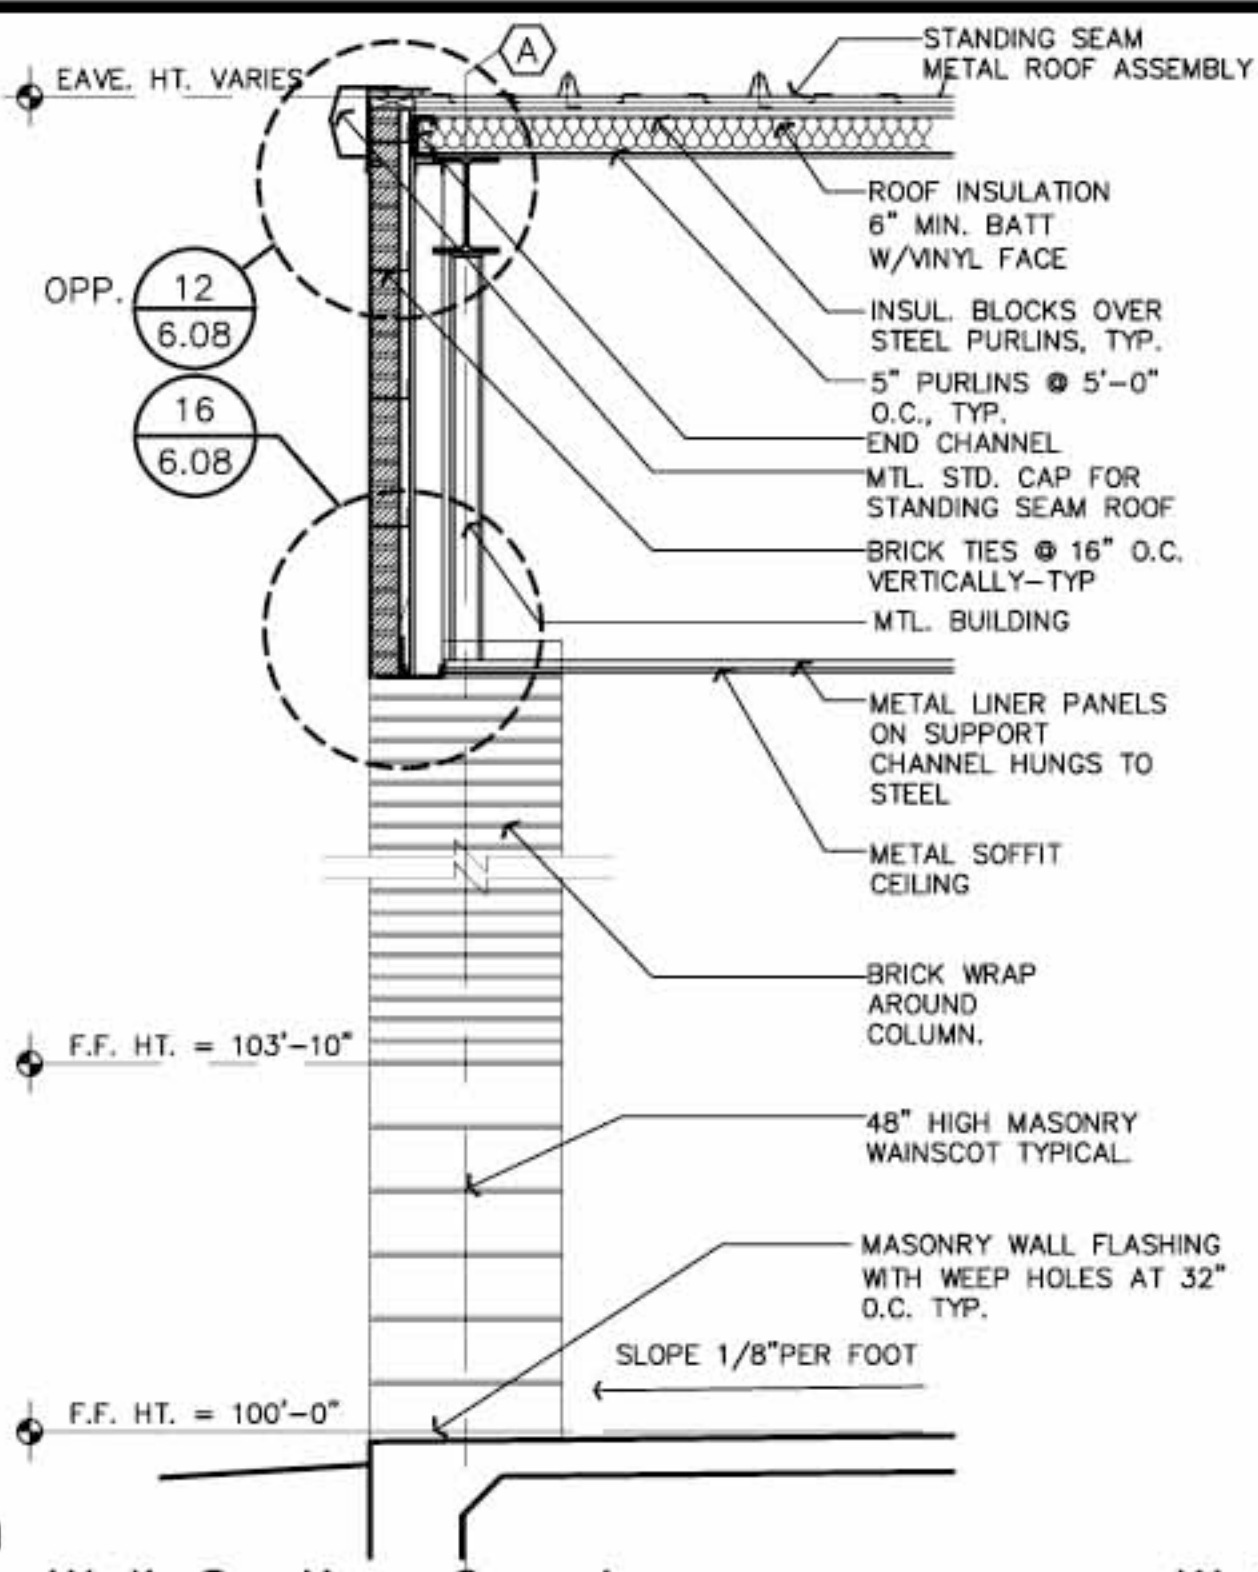


02 Wall Section @ entrance canopy
SCALE: 1/2"=1'-0"

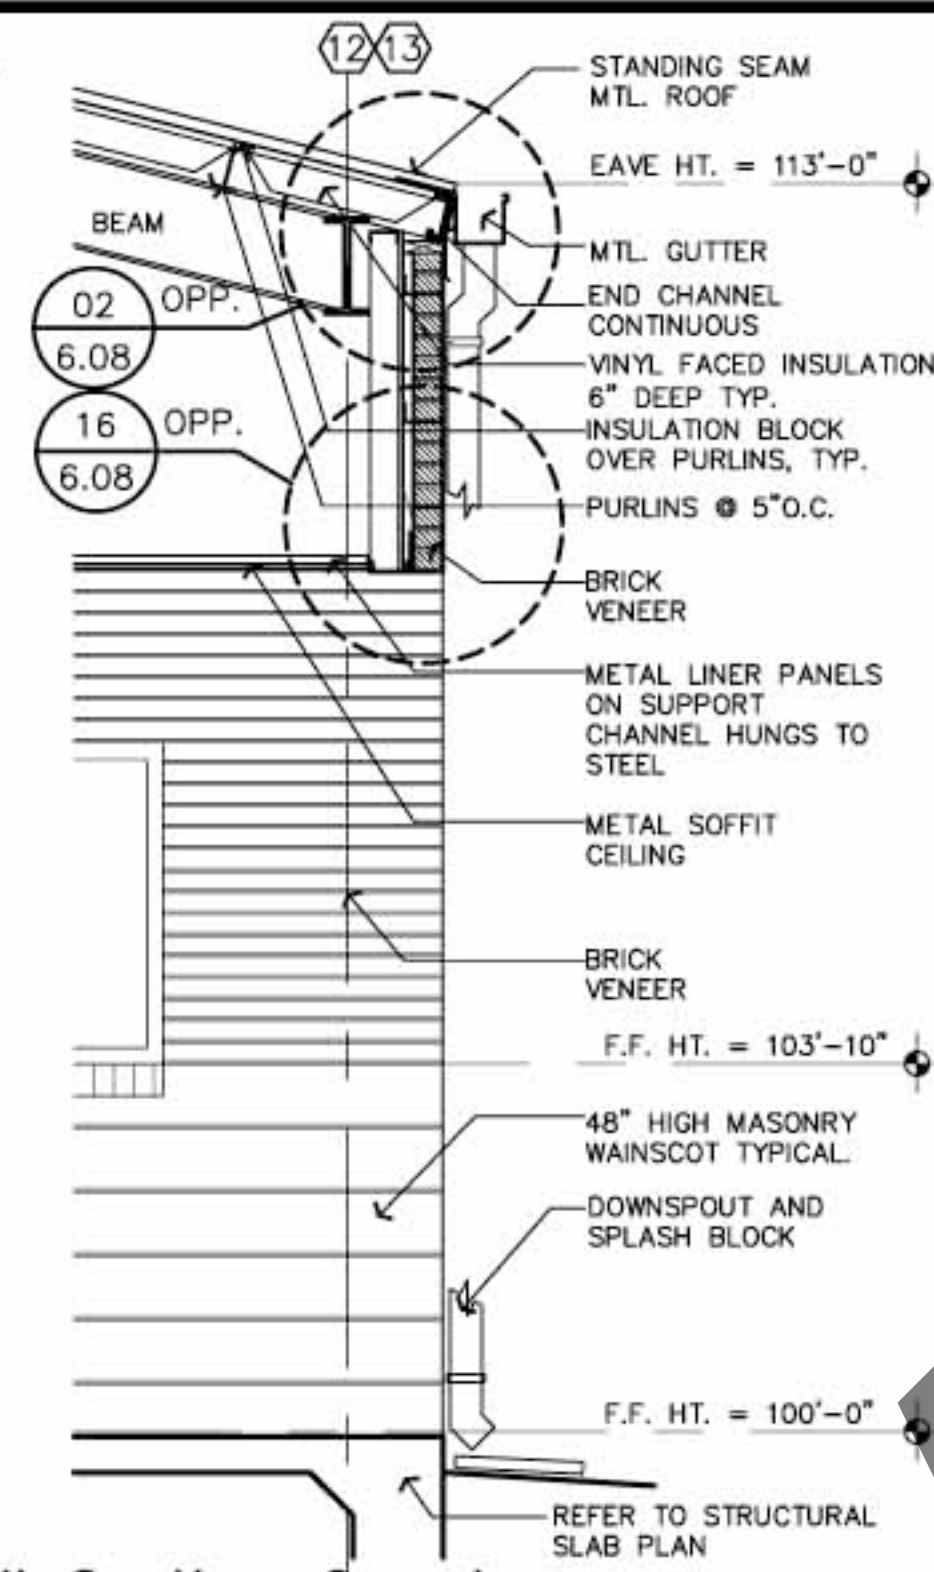


03 Wall Section @ entrance canopy
SCALE: 1/2"=1'-0"

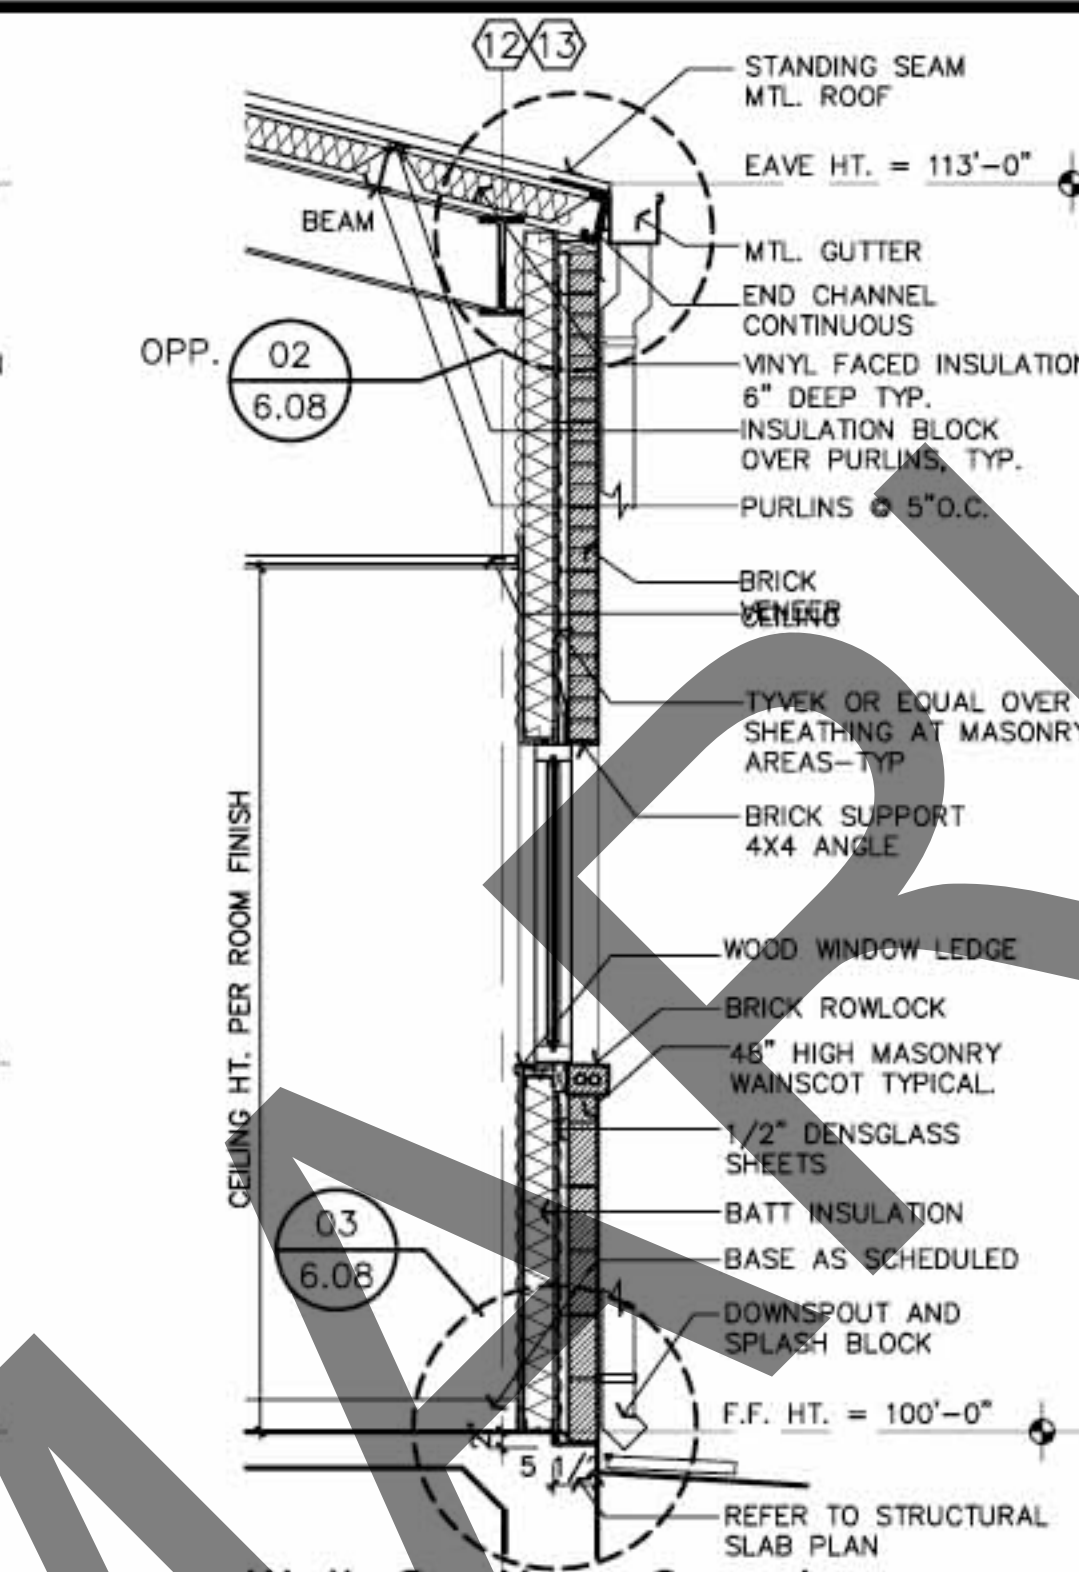


04 Wall Section @ entrance
SCALE: 1/2"=1'-0"

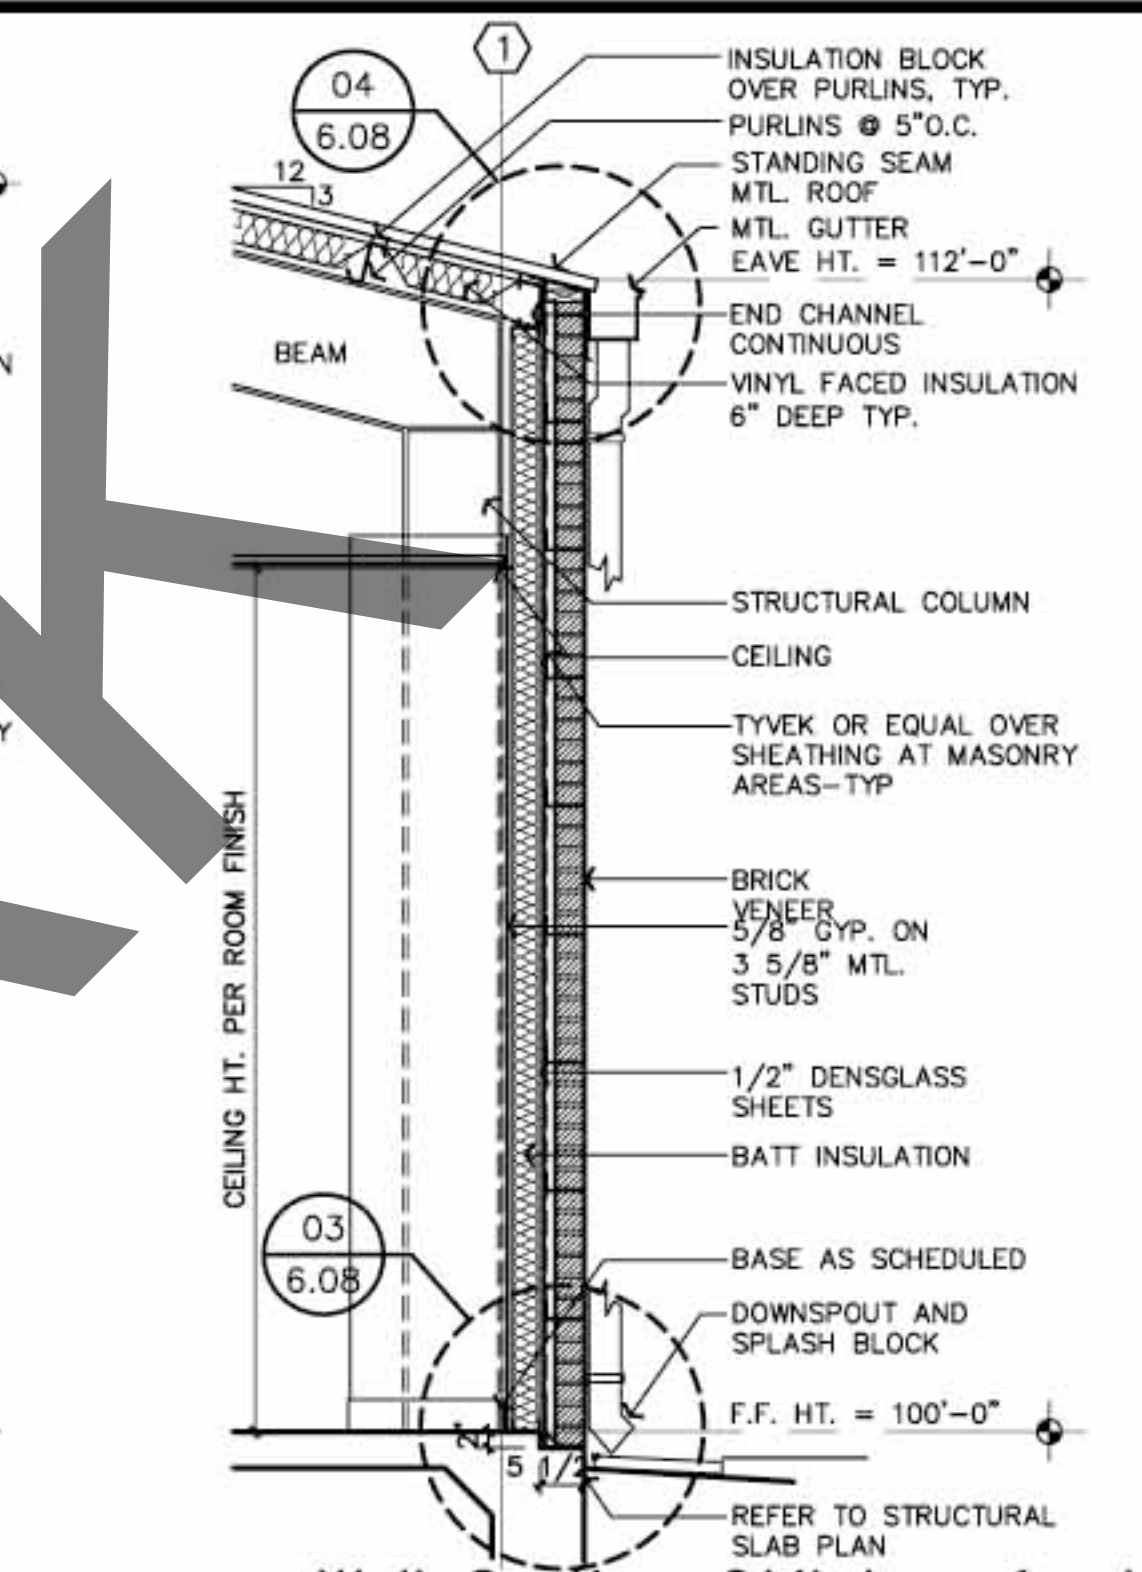


05 Wall Section @ kitchen & classroom
SCALE: 1/2"=1'-0"

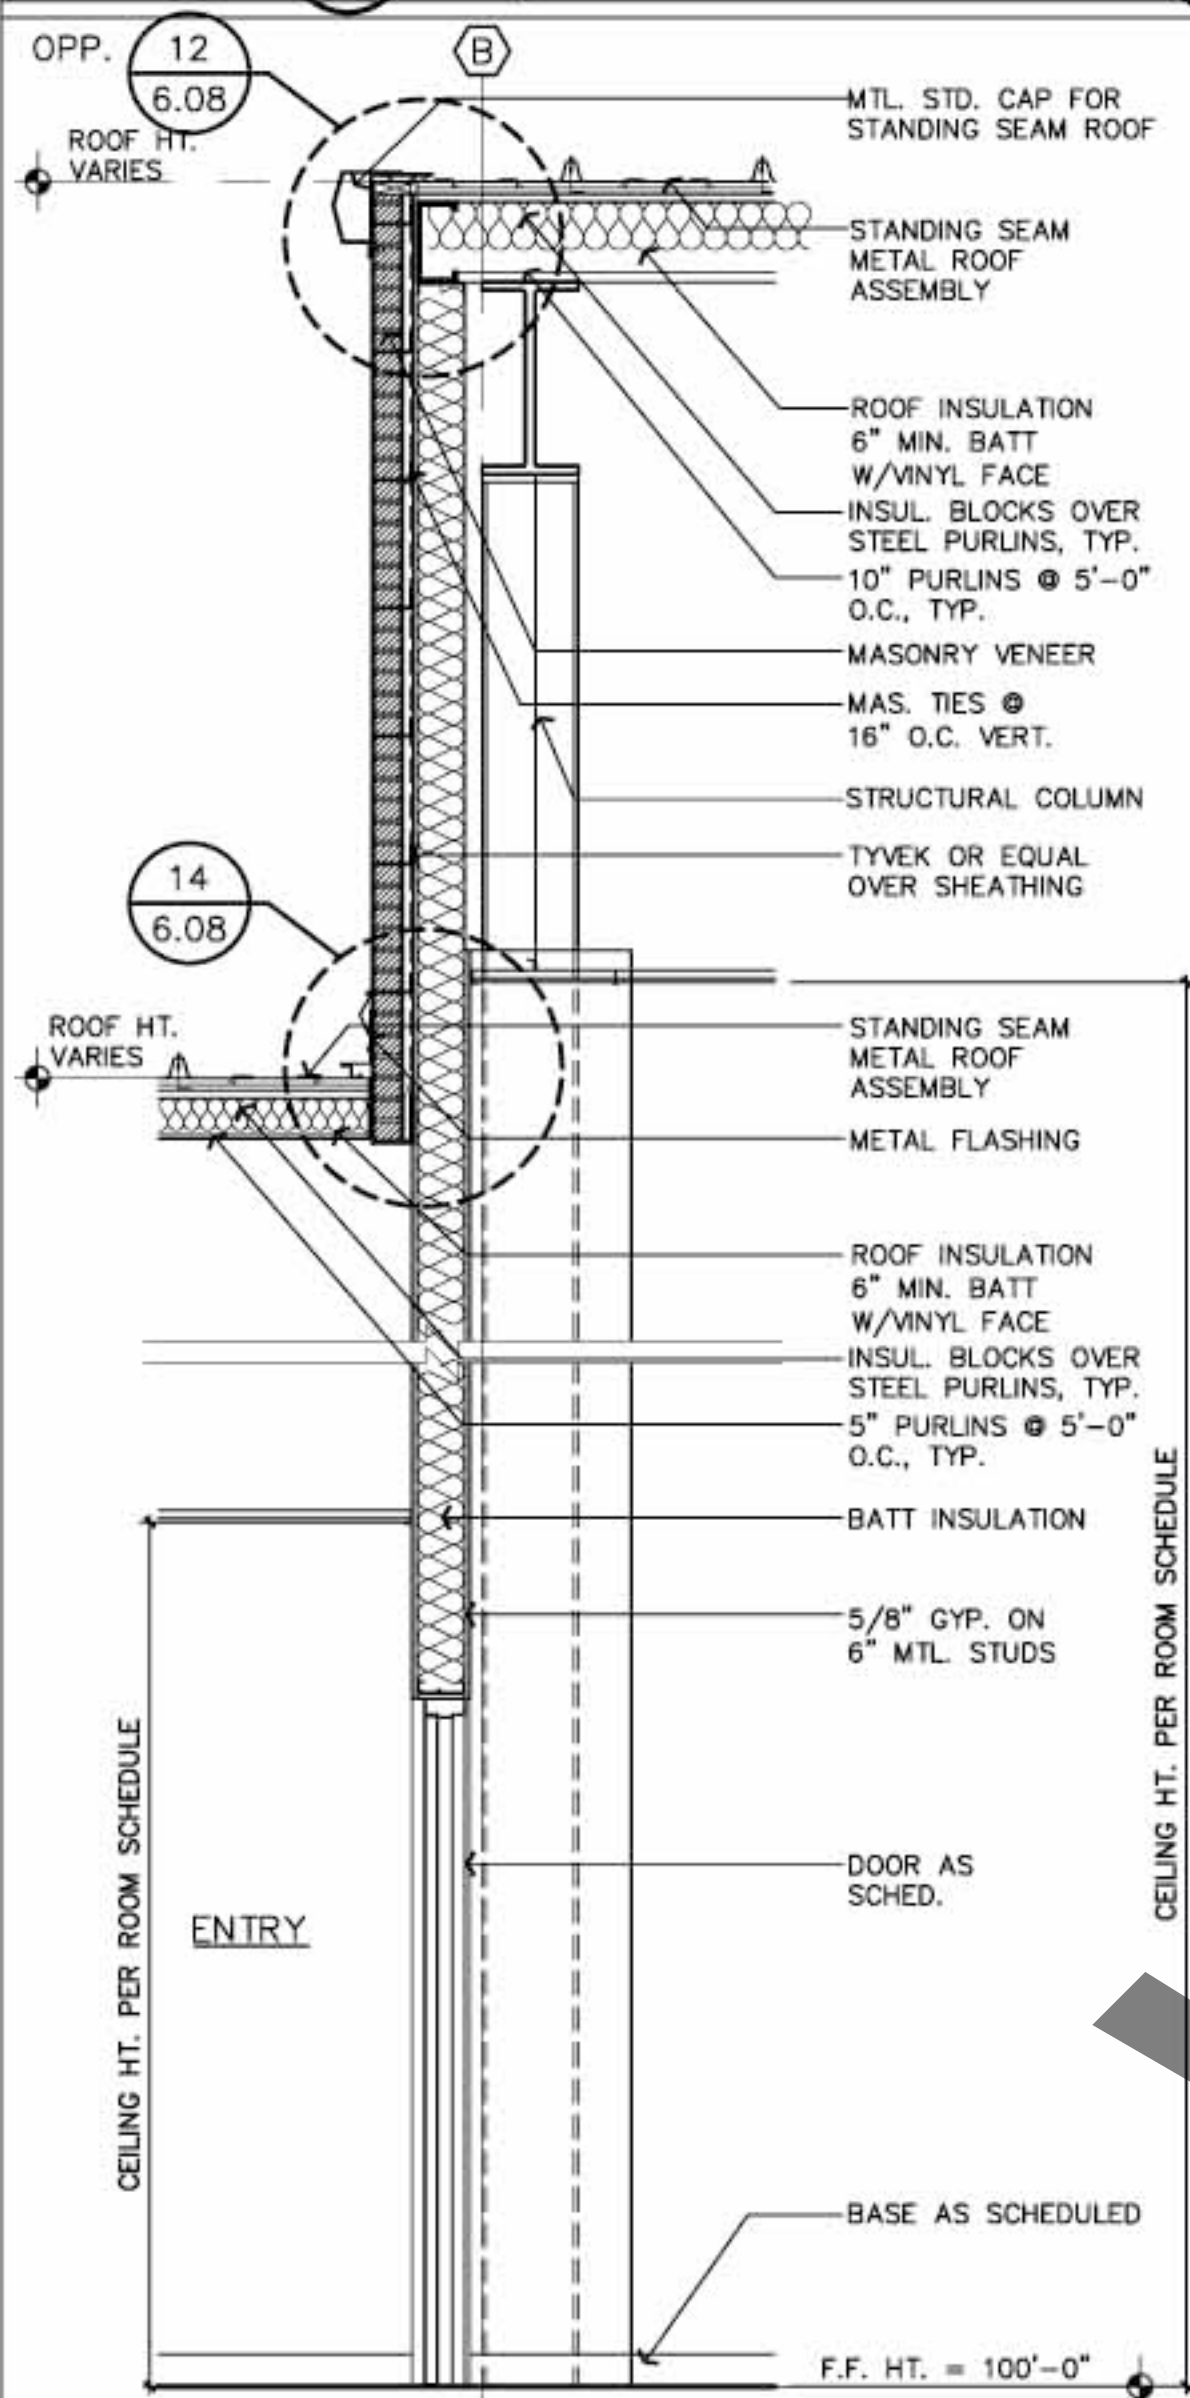


06 Wall Section
SCALE: 1/2"=1'-0"

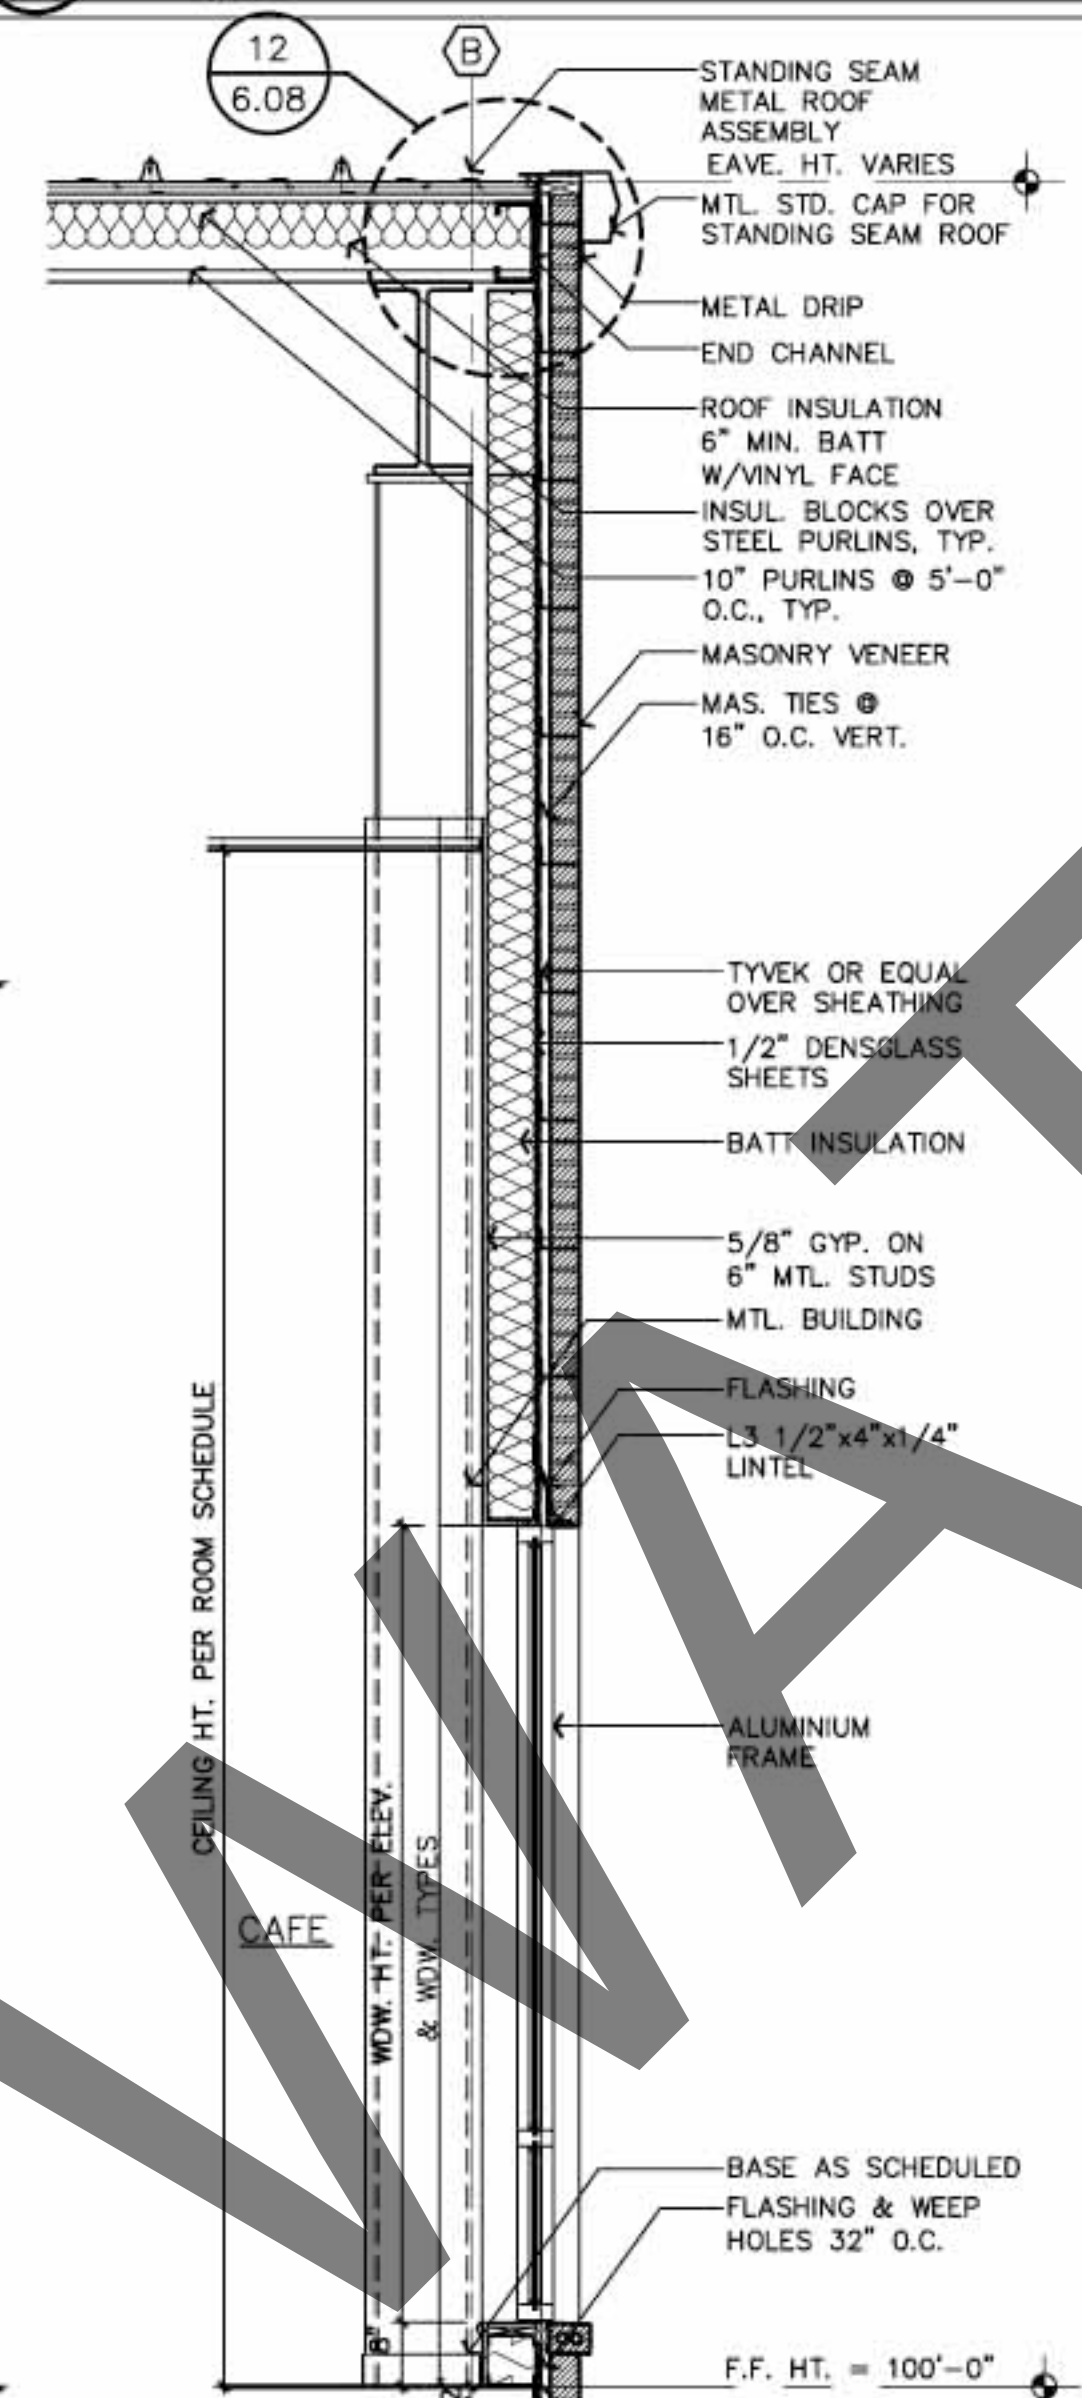


07 Wall Section
SCALE: 1/2"=1'-0"

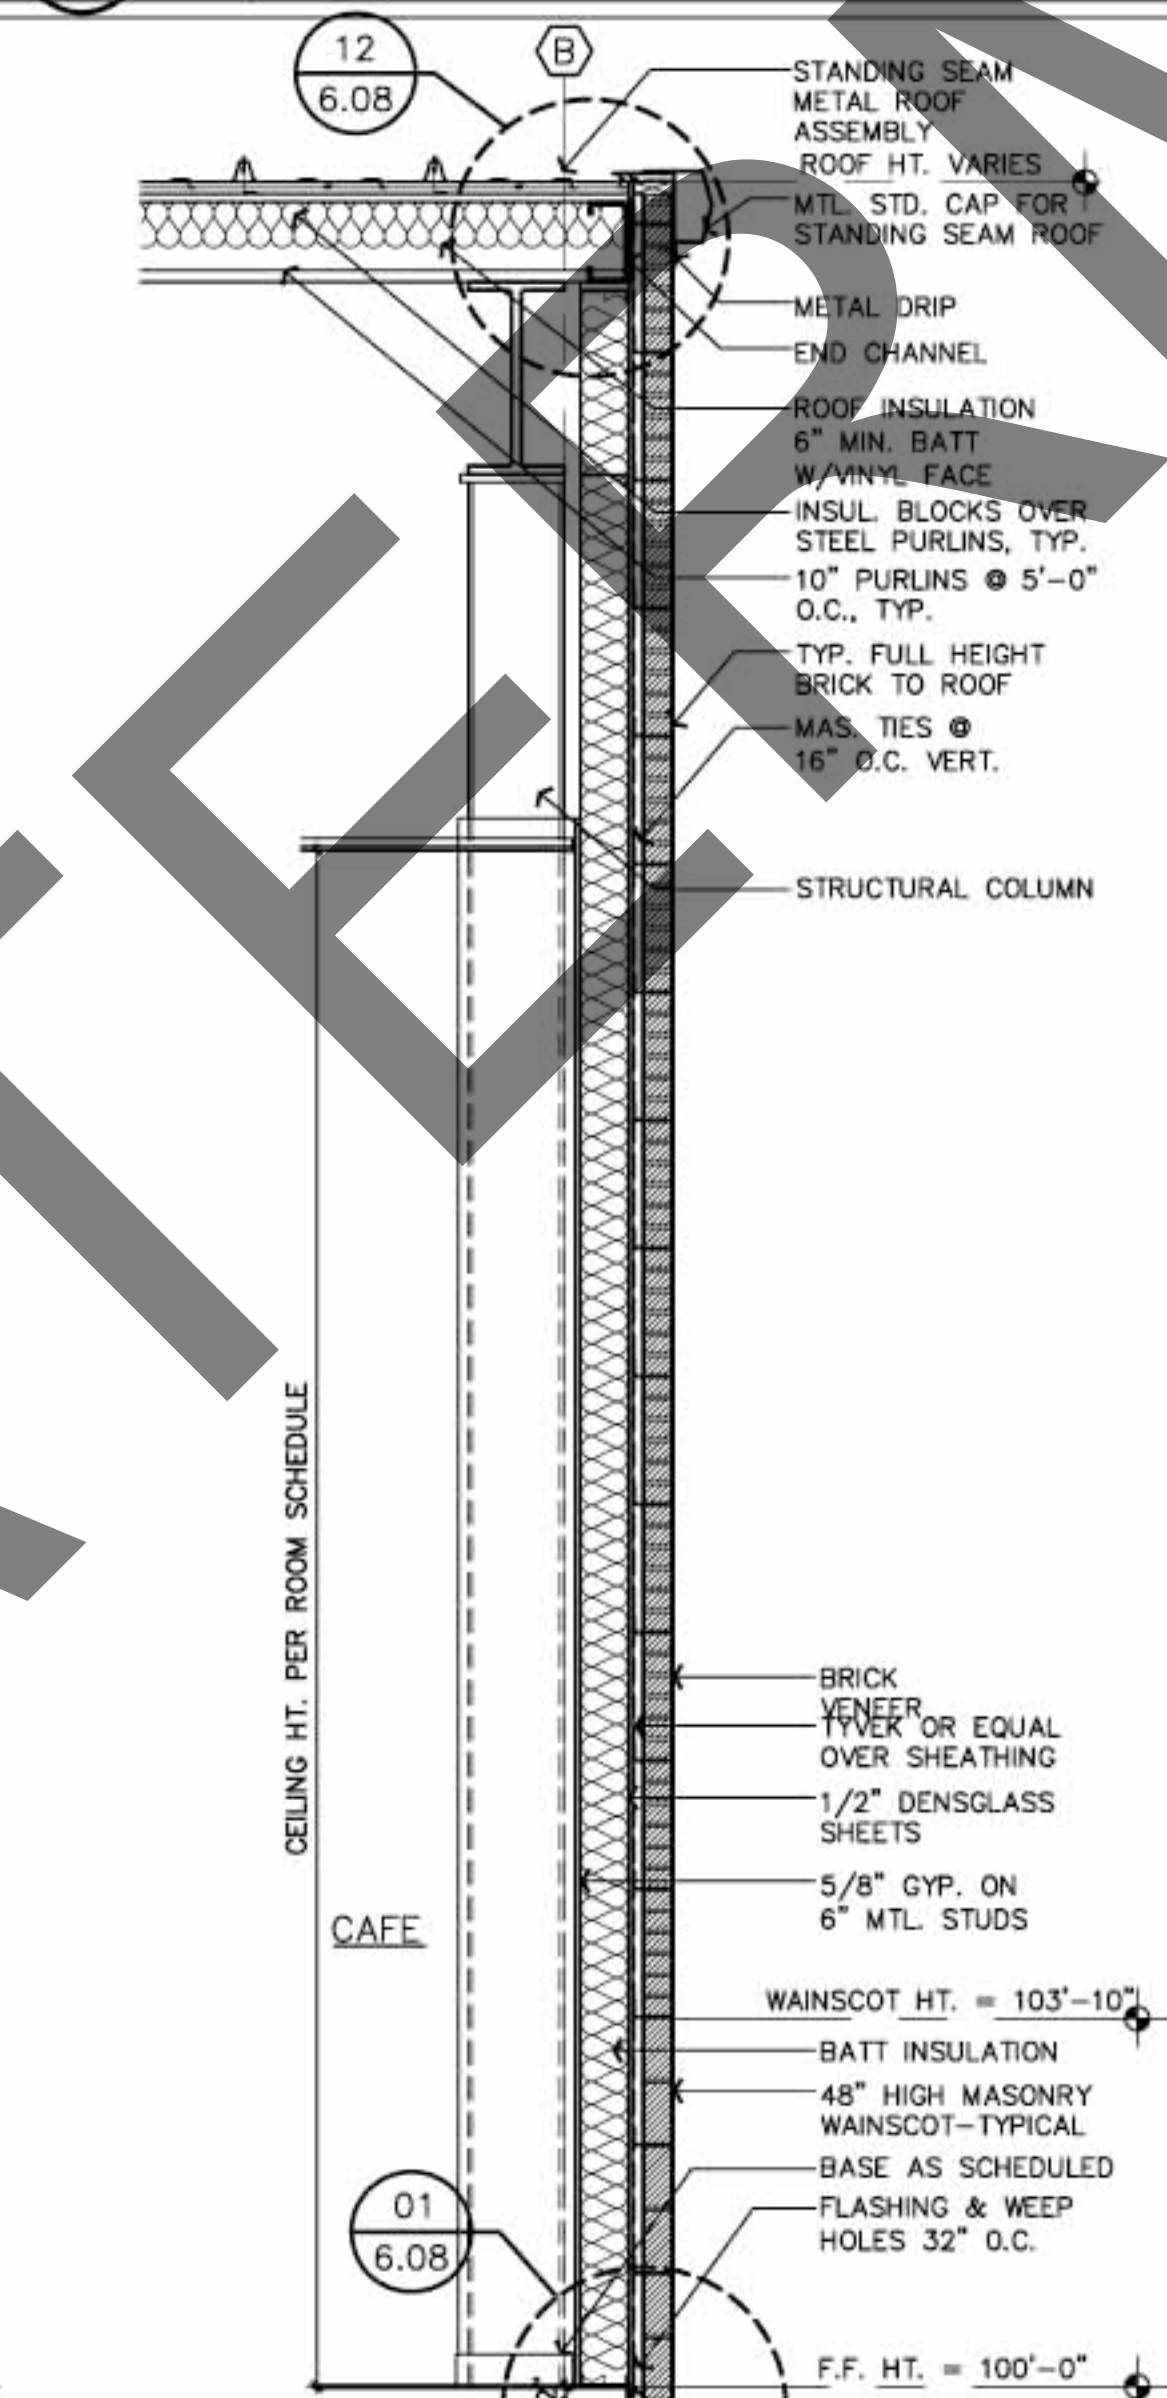

08 Wall Section
SCALE: 1/2"=1'-0"
@gable ends

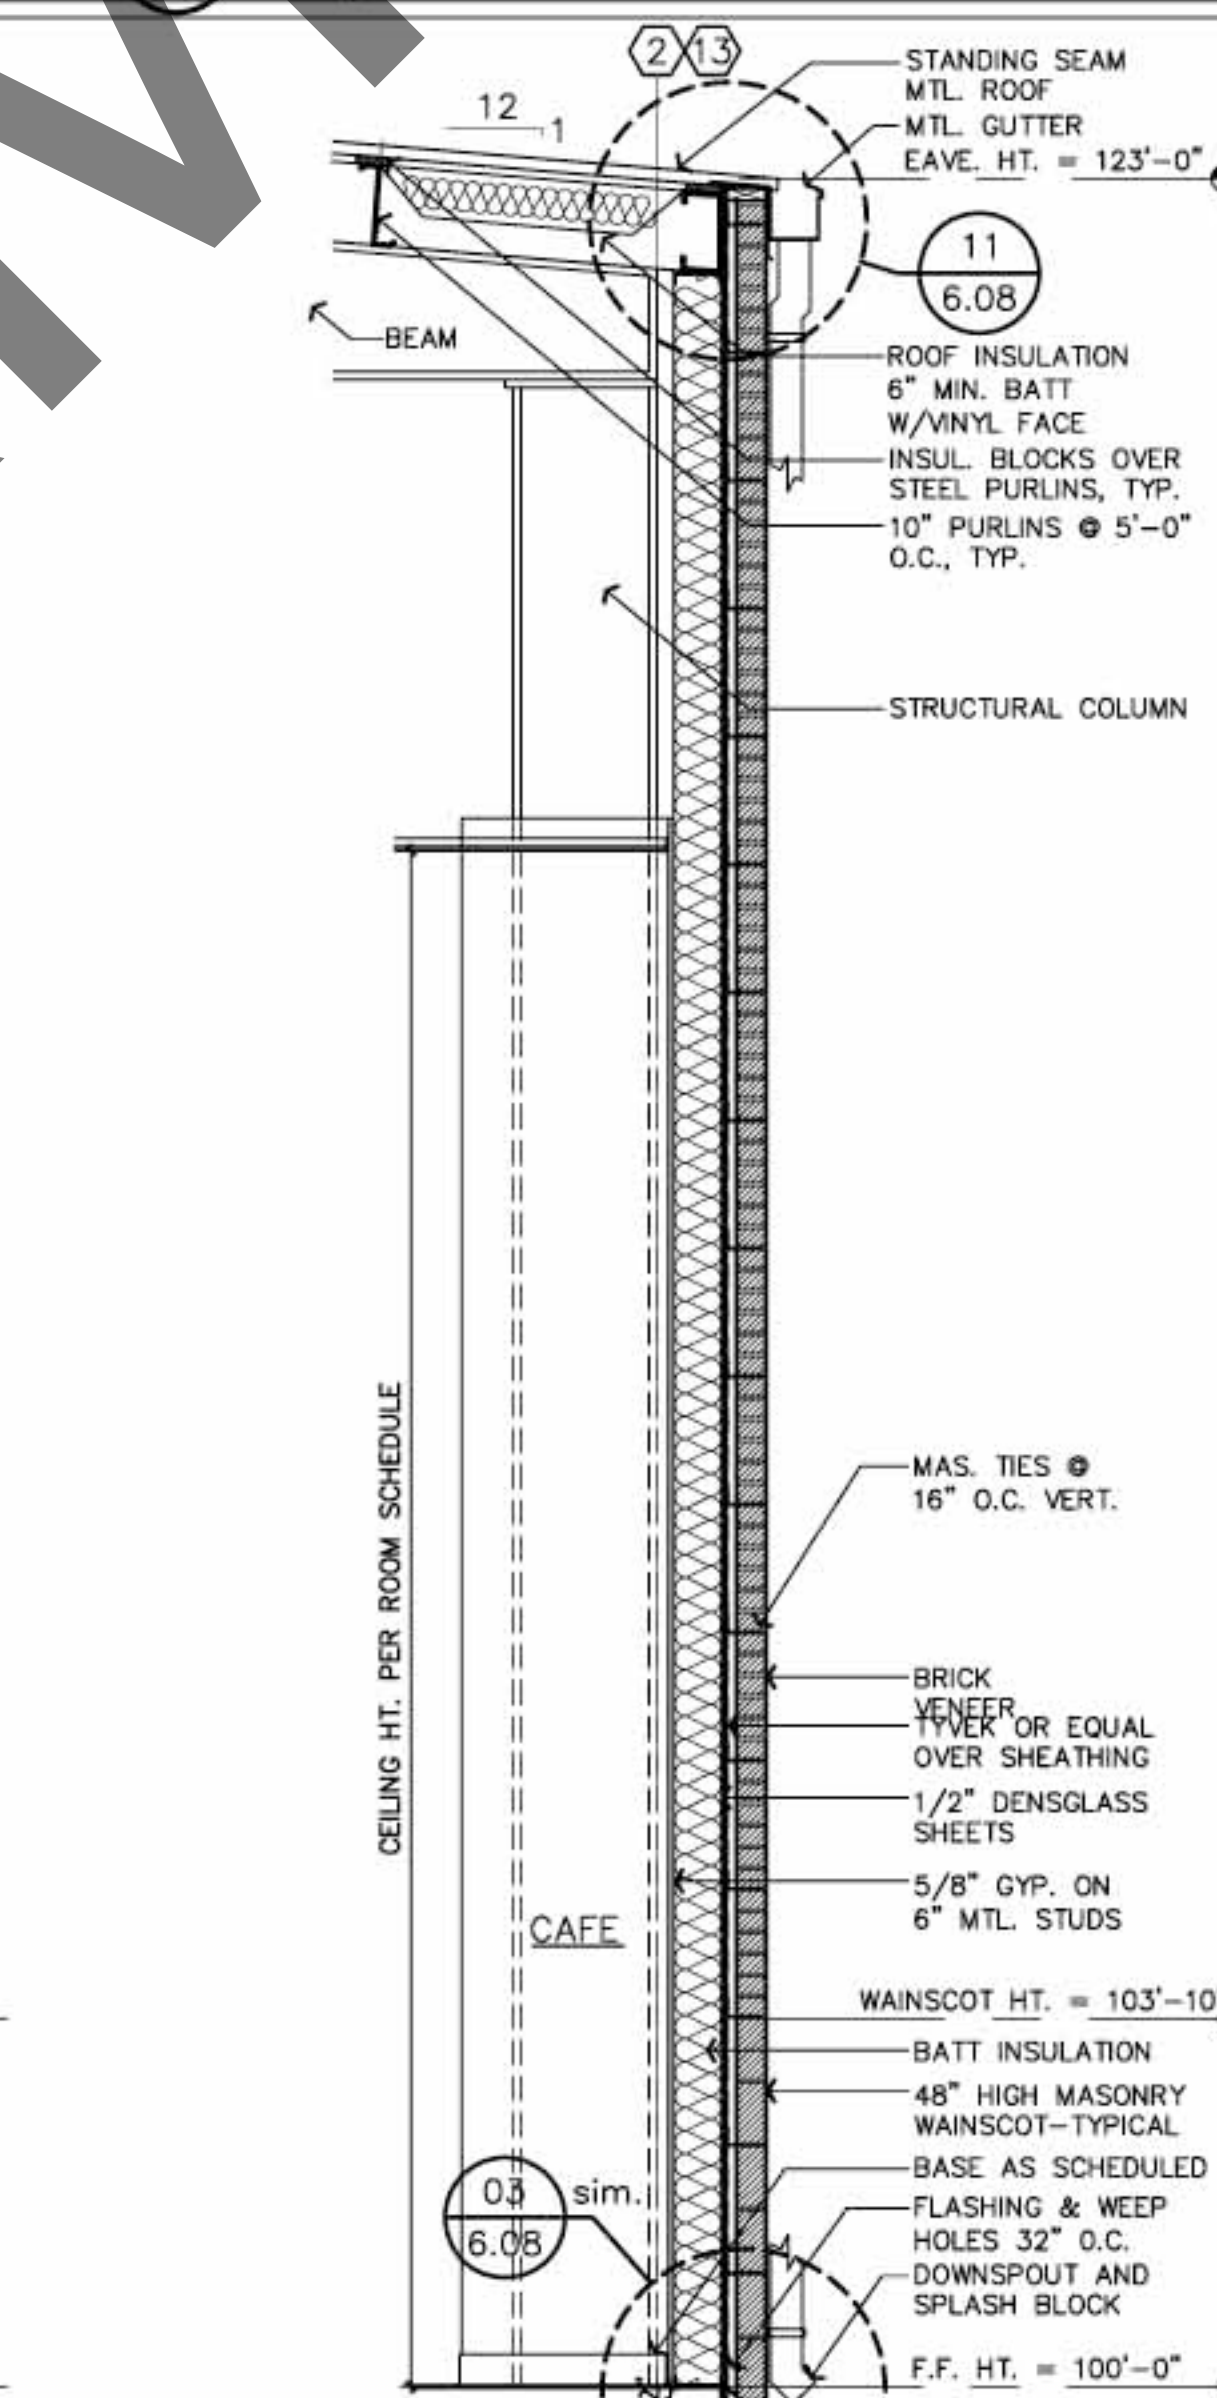

09 Wall Section
SCALE: 1/2"=1'-0"

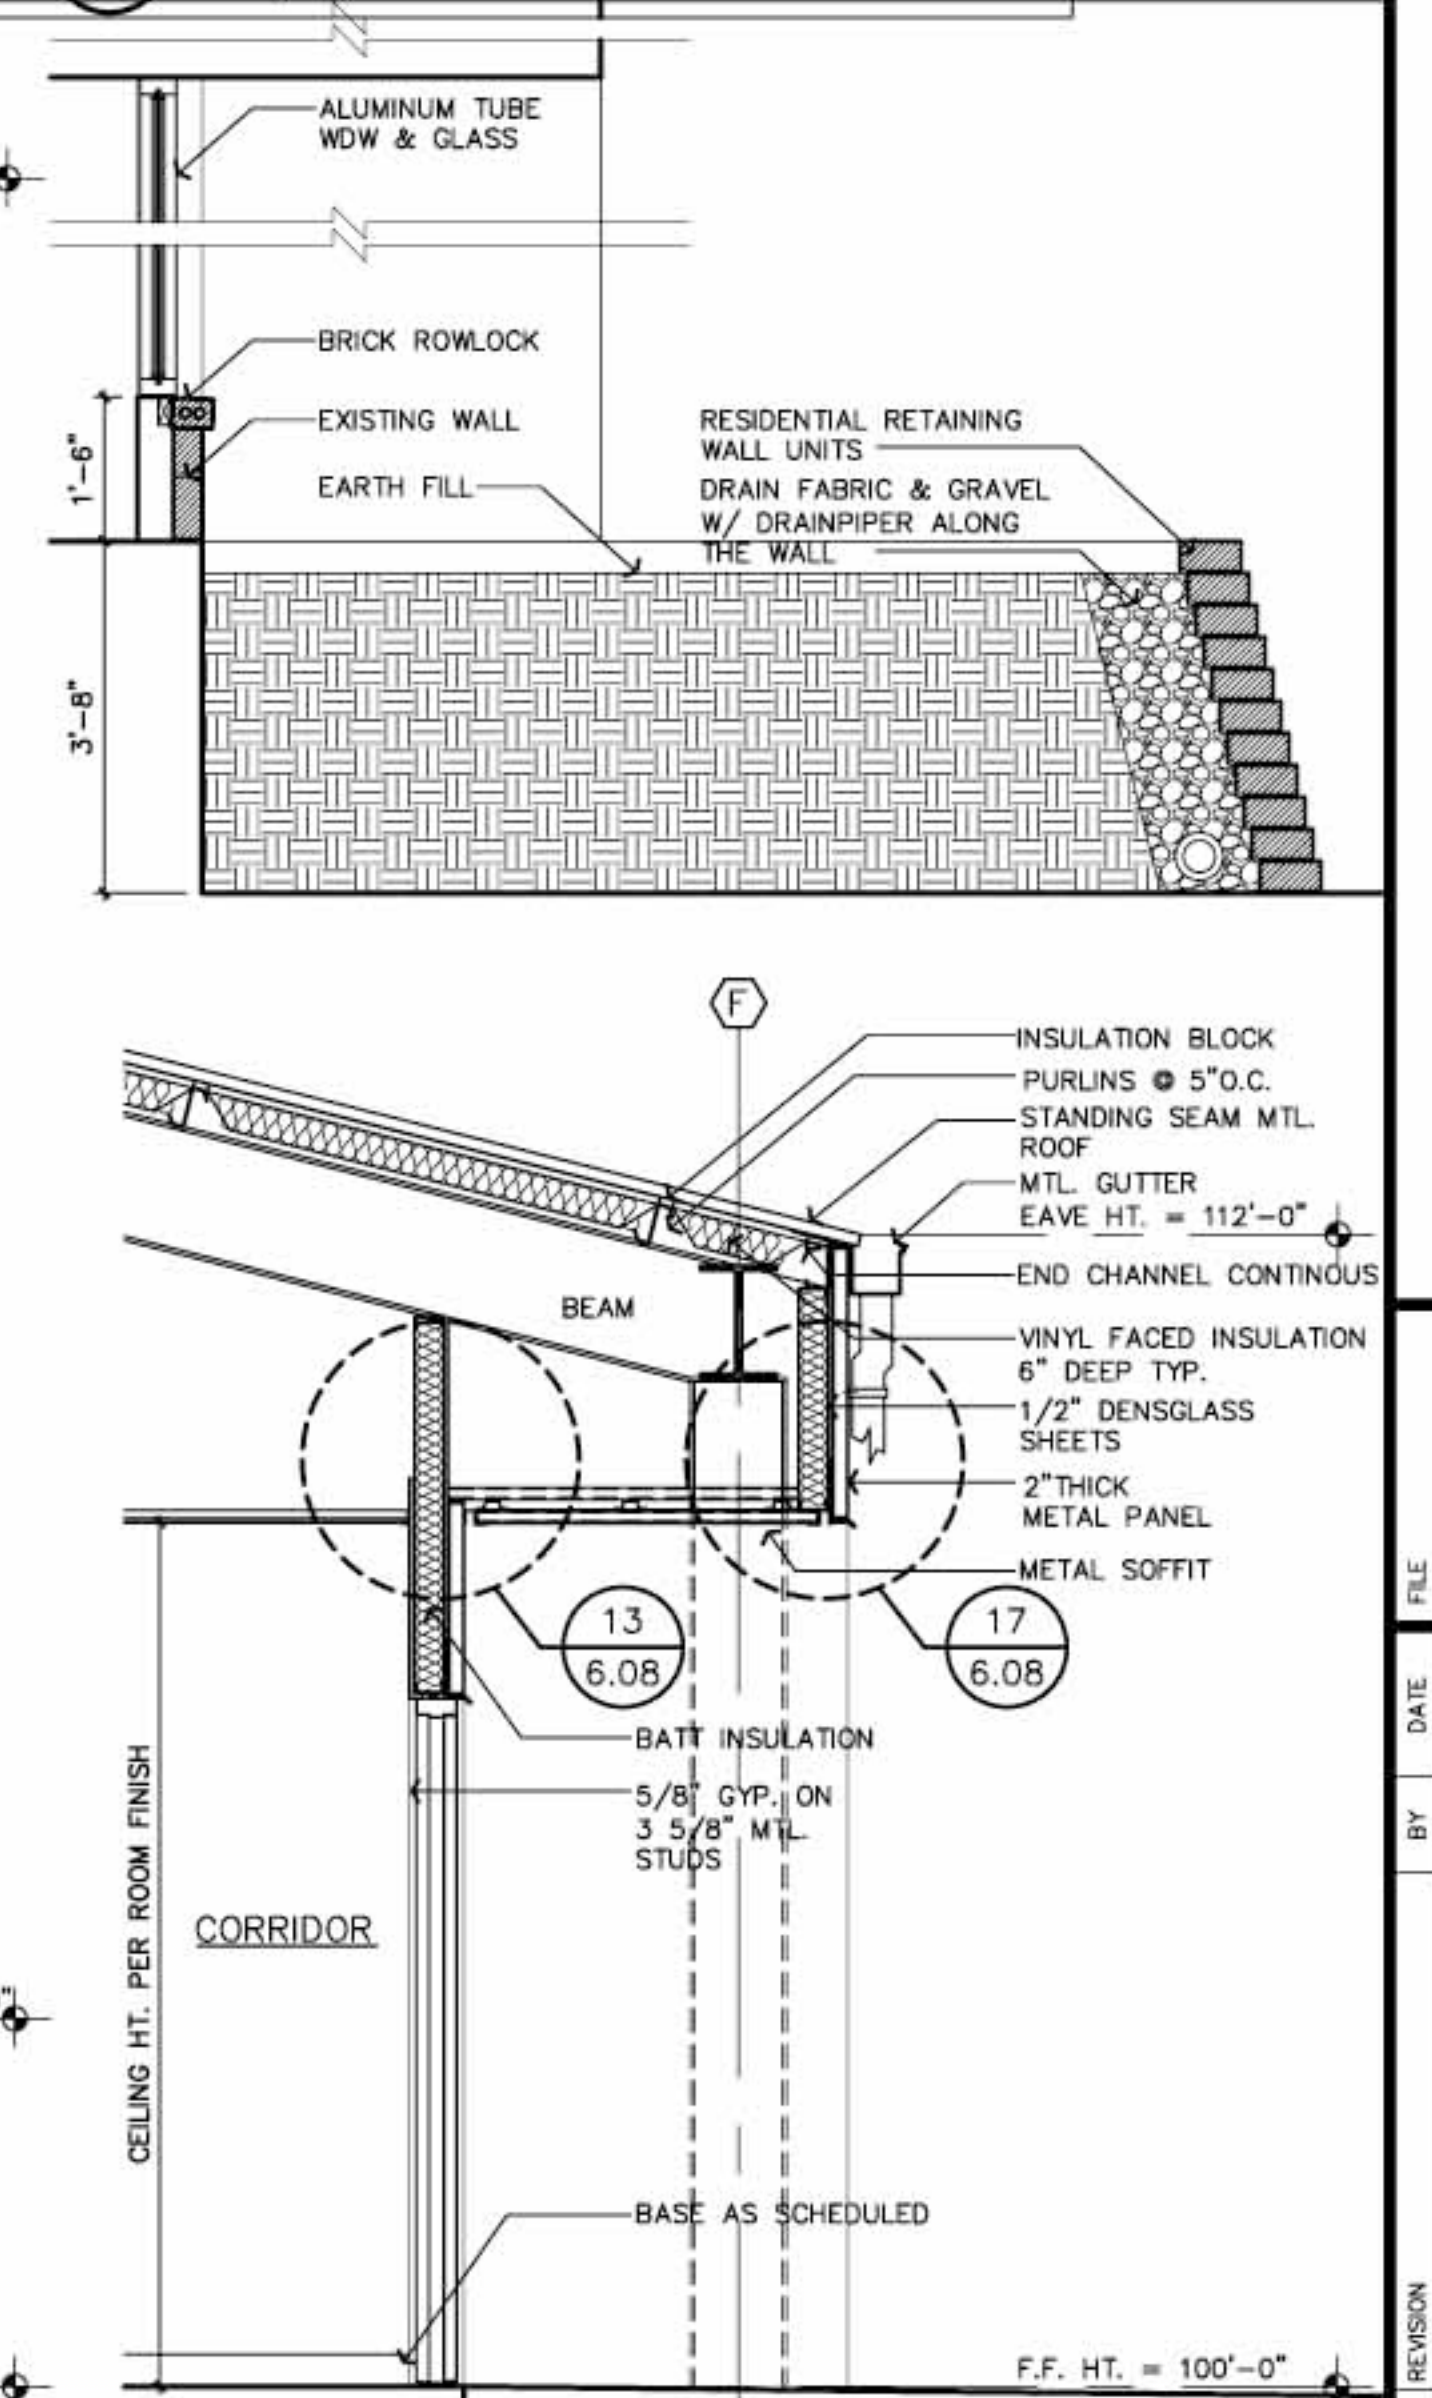

10 Wall Section
SCALE: 1/2"=1'-0"

NO.	REVISION	DATE	BY	FILE
1		03/17/08	DESIGNED	PRN
2			DRAWN	PRN
3			REVISED	PRN
4			CHECKED	PRN

SHEET
6.06