


KEYED NOTES: (ROOF PLAN)


- 1 STANDING SEAM ON
- 2 BUILT - UP ROOFING SYSTEM
- 3 DRAIN SLOPE 1/8"/FT.
- 4 LINE OF CRICKET
- 5 ROOF DRAIN
- 6 PARAPET TOP W/ MTL CAP
- 7 HIGH POINT OF BUILT-UP ROOFING
- 8 CORNICE W/ MTL FLASHING
- 9 RIDGE MTL FLASHING

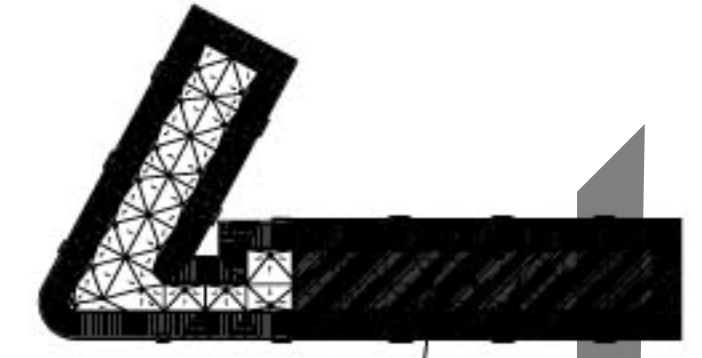

PARTIAL ROOF PLAN

KEYPLAN
NTS. NORTH


MATCHLINE, FOR CONTINUATION SEE A5.

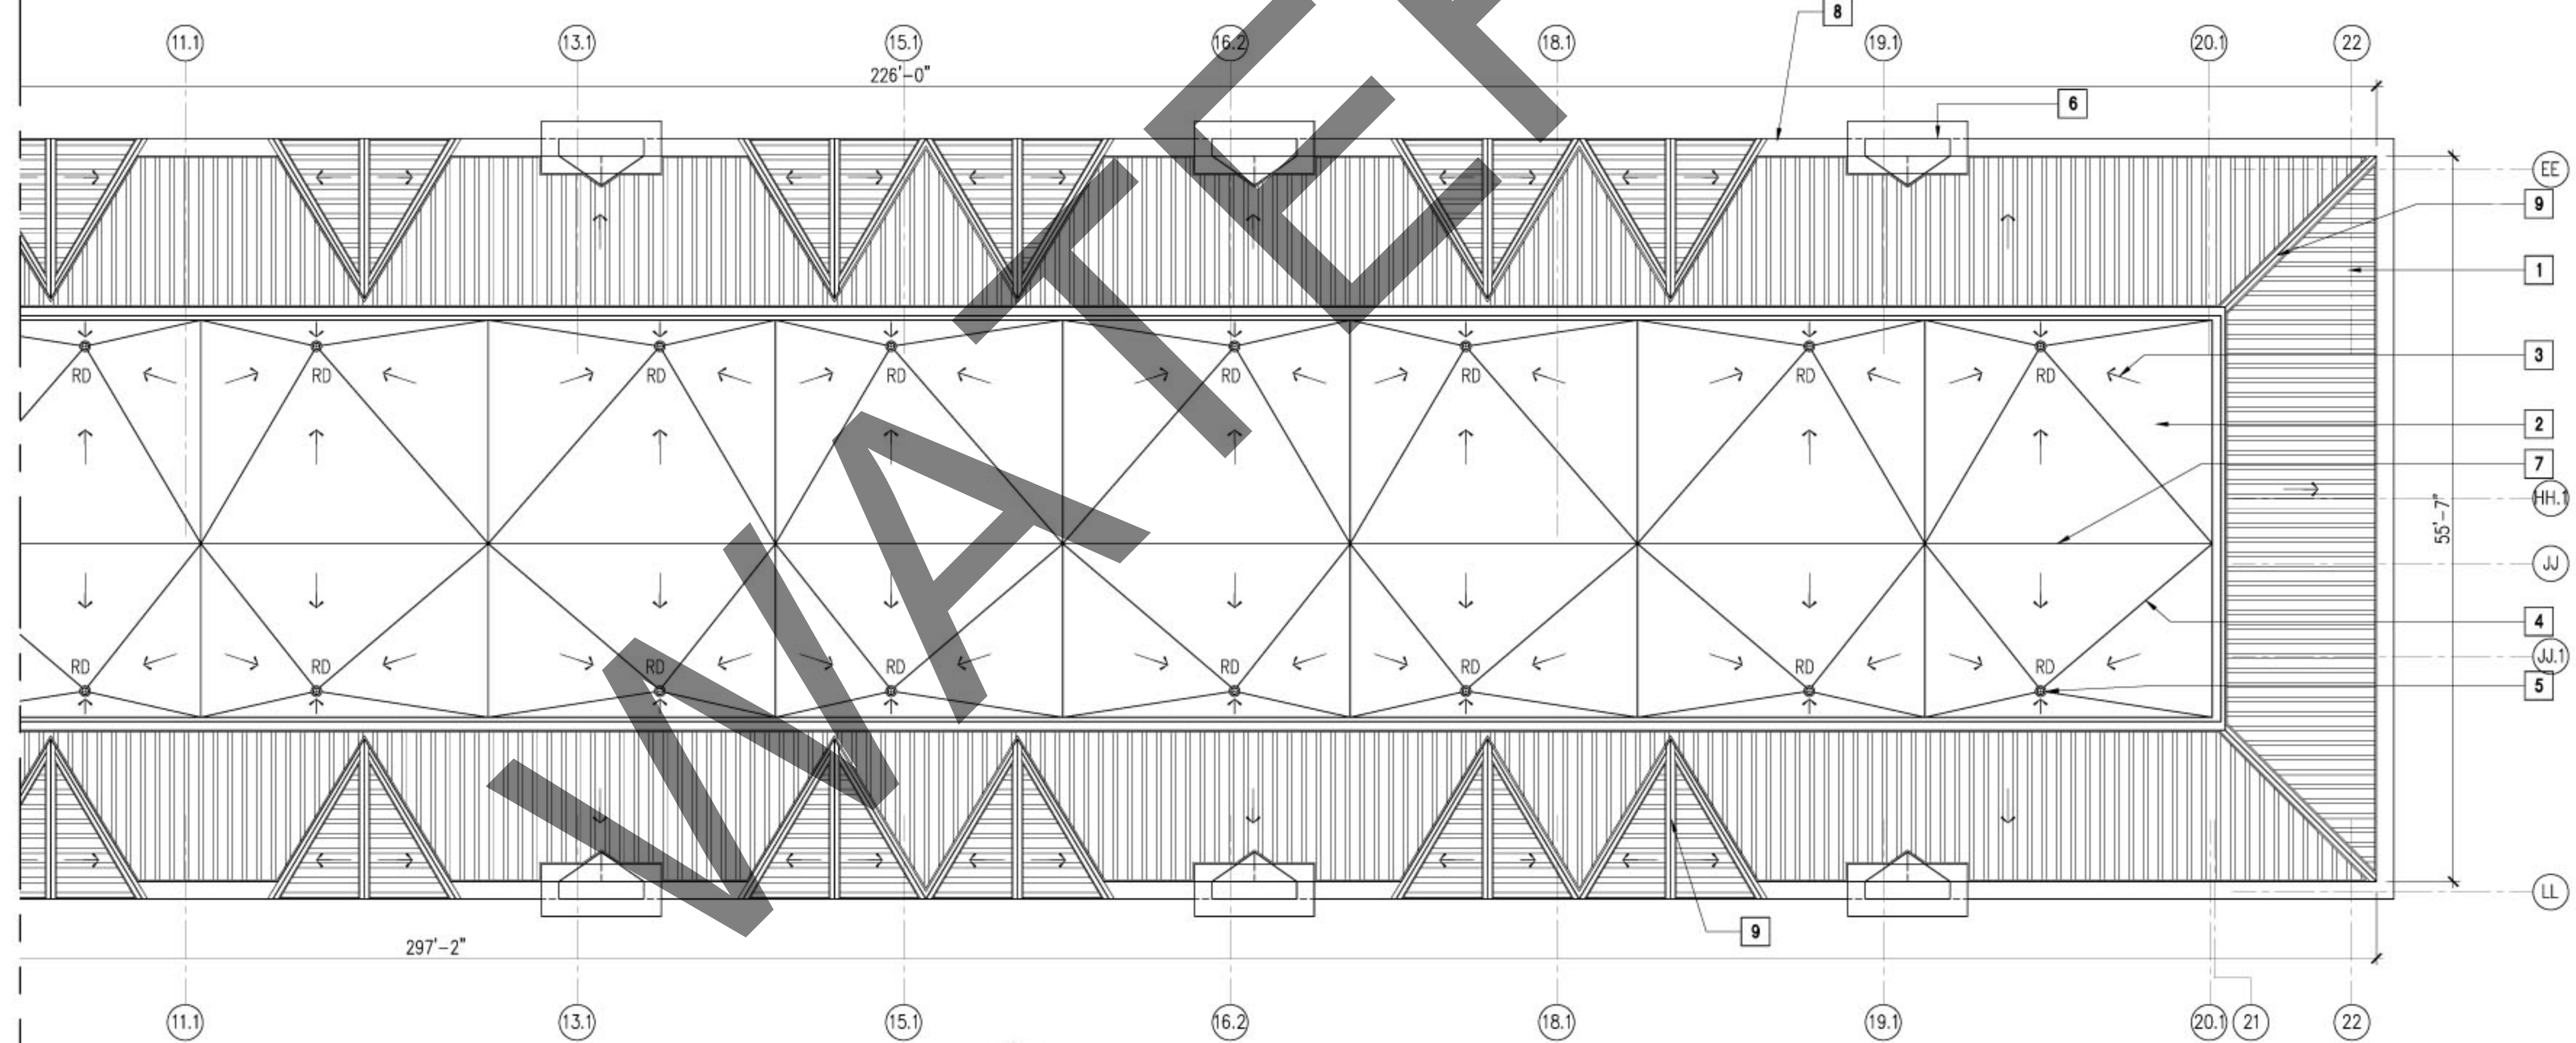

1

PARTIAL ROOF (PLAN BLDG 1)

SCALE: 1/8" = 1'-0"

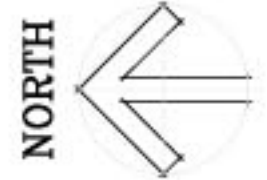

PARTIAL ROOF PLAN (BLDG 1)

Revisions:



Date:
Project No.:
Drawn By: JCL/RCS
Check By: DER/FLB
Sheet No.:

A5.0a