




04 WALL SECTION
3/4" = 1'-0"

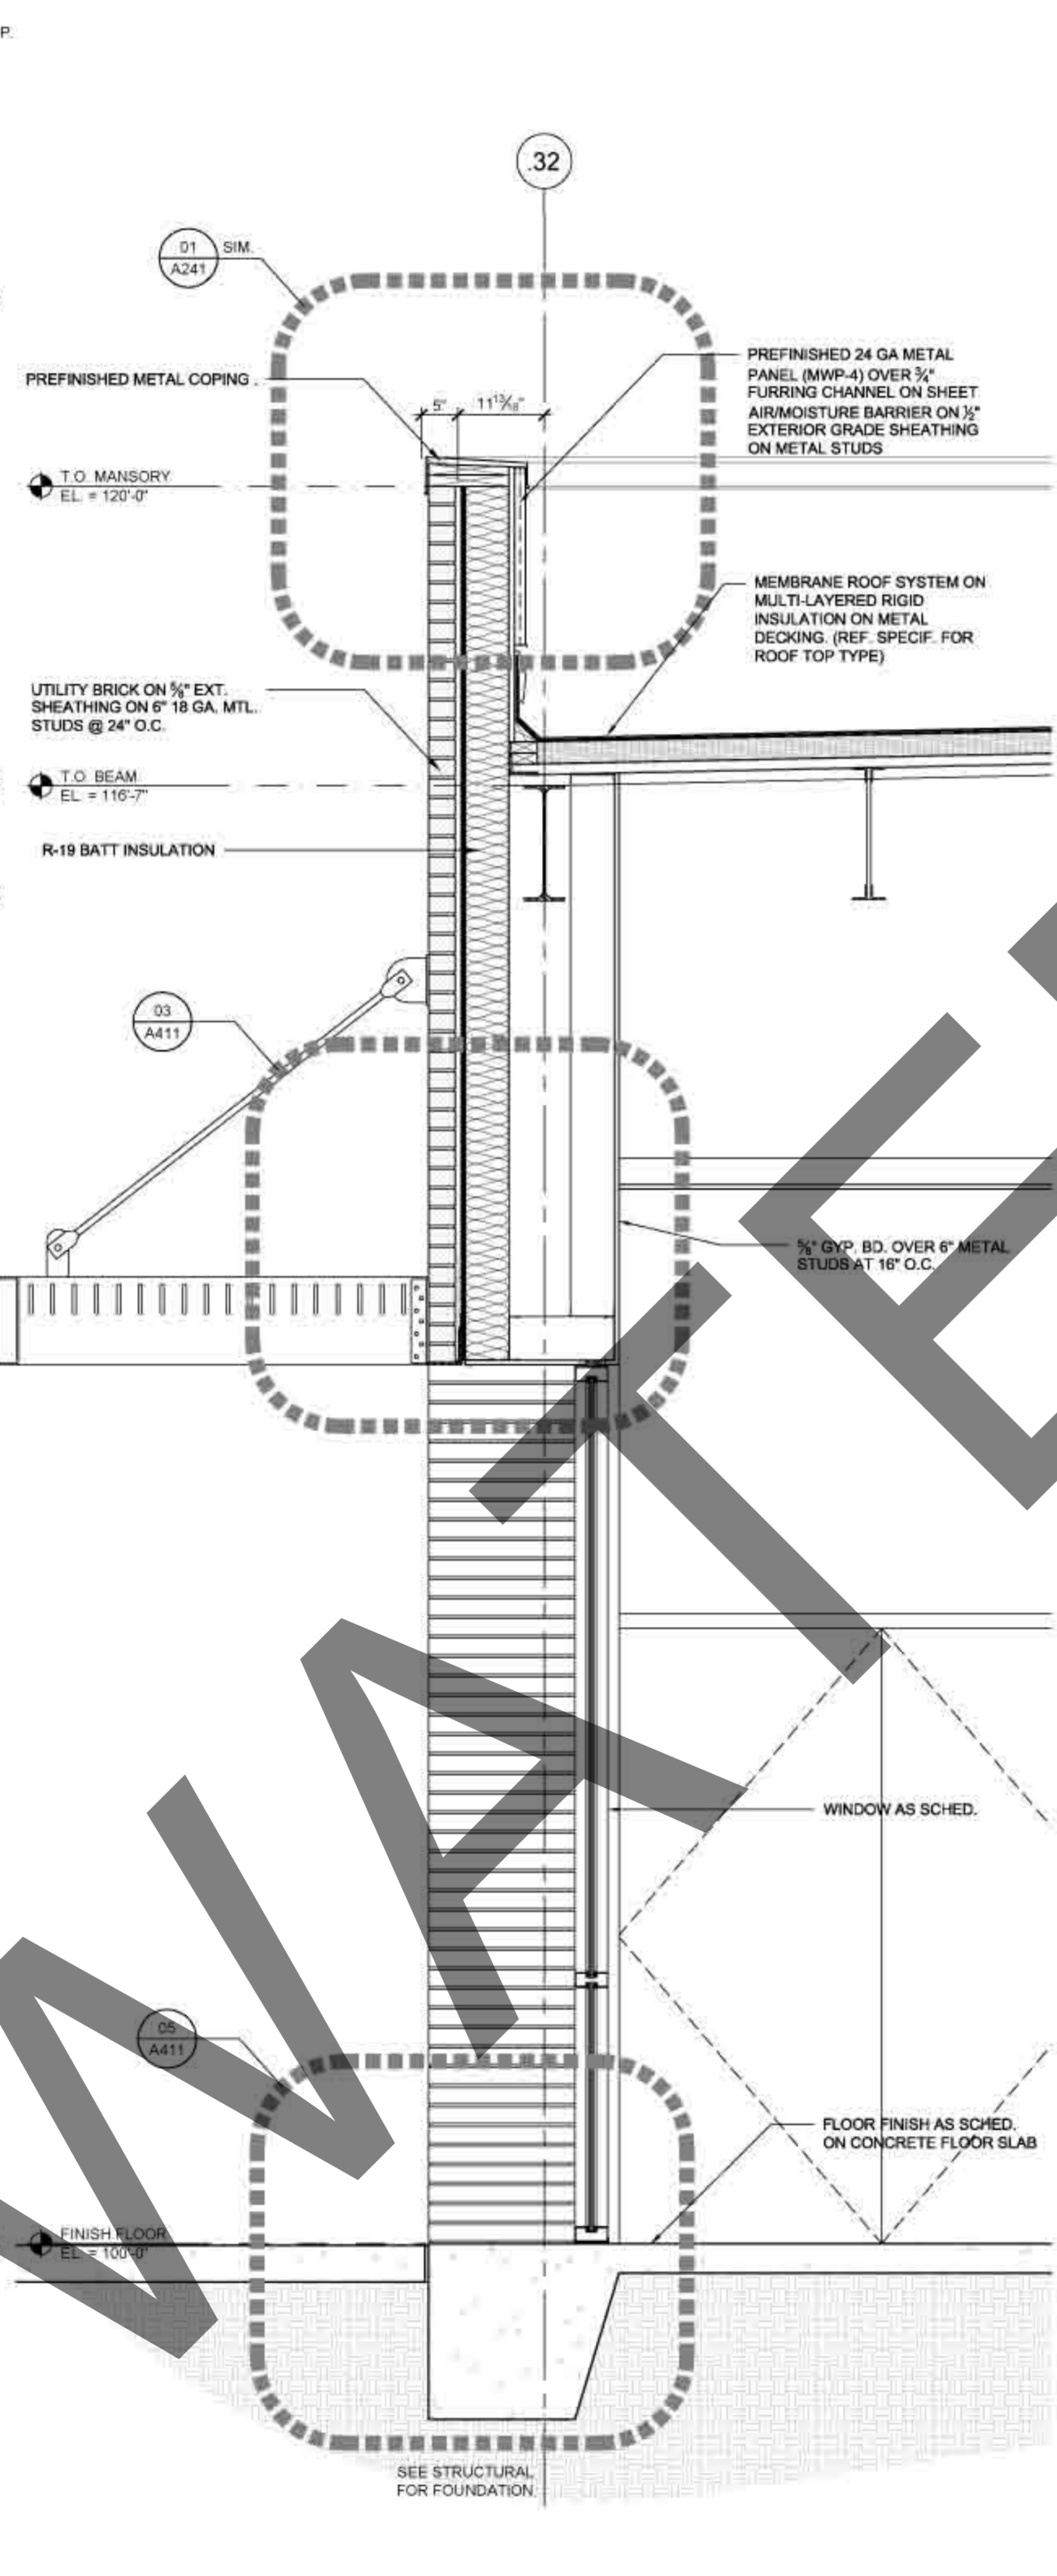

03 WALL SECTION
3/4" = 1'-0"

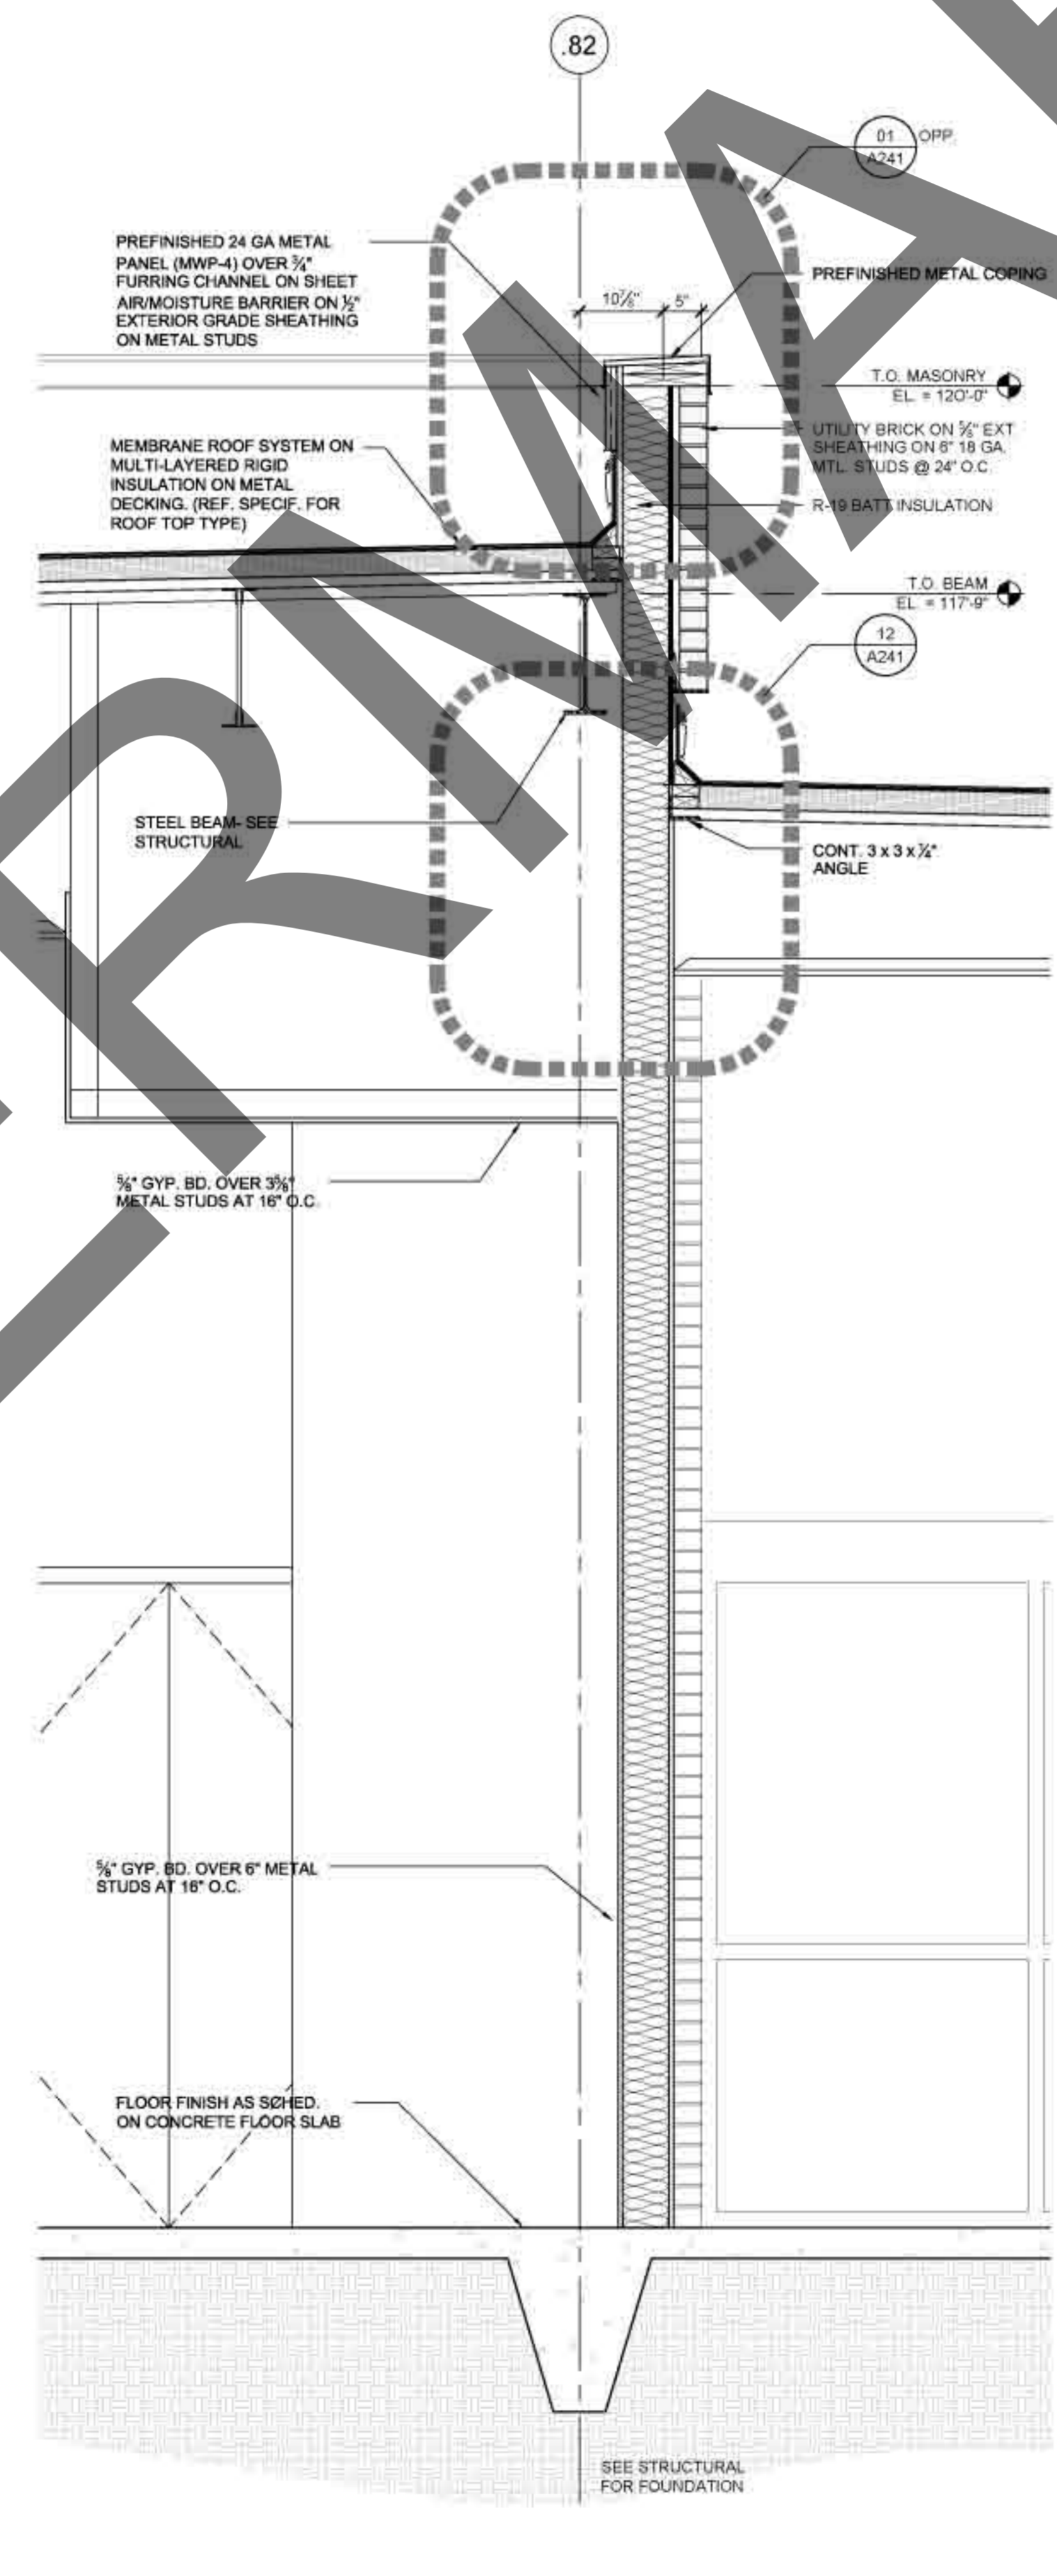

02 WALL SECTION
3/4" = 1'-0"

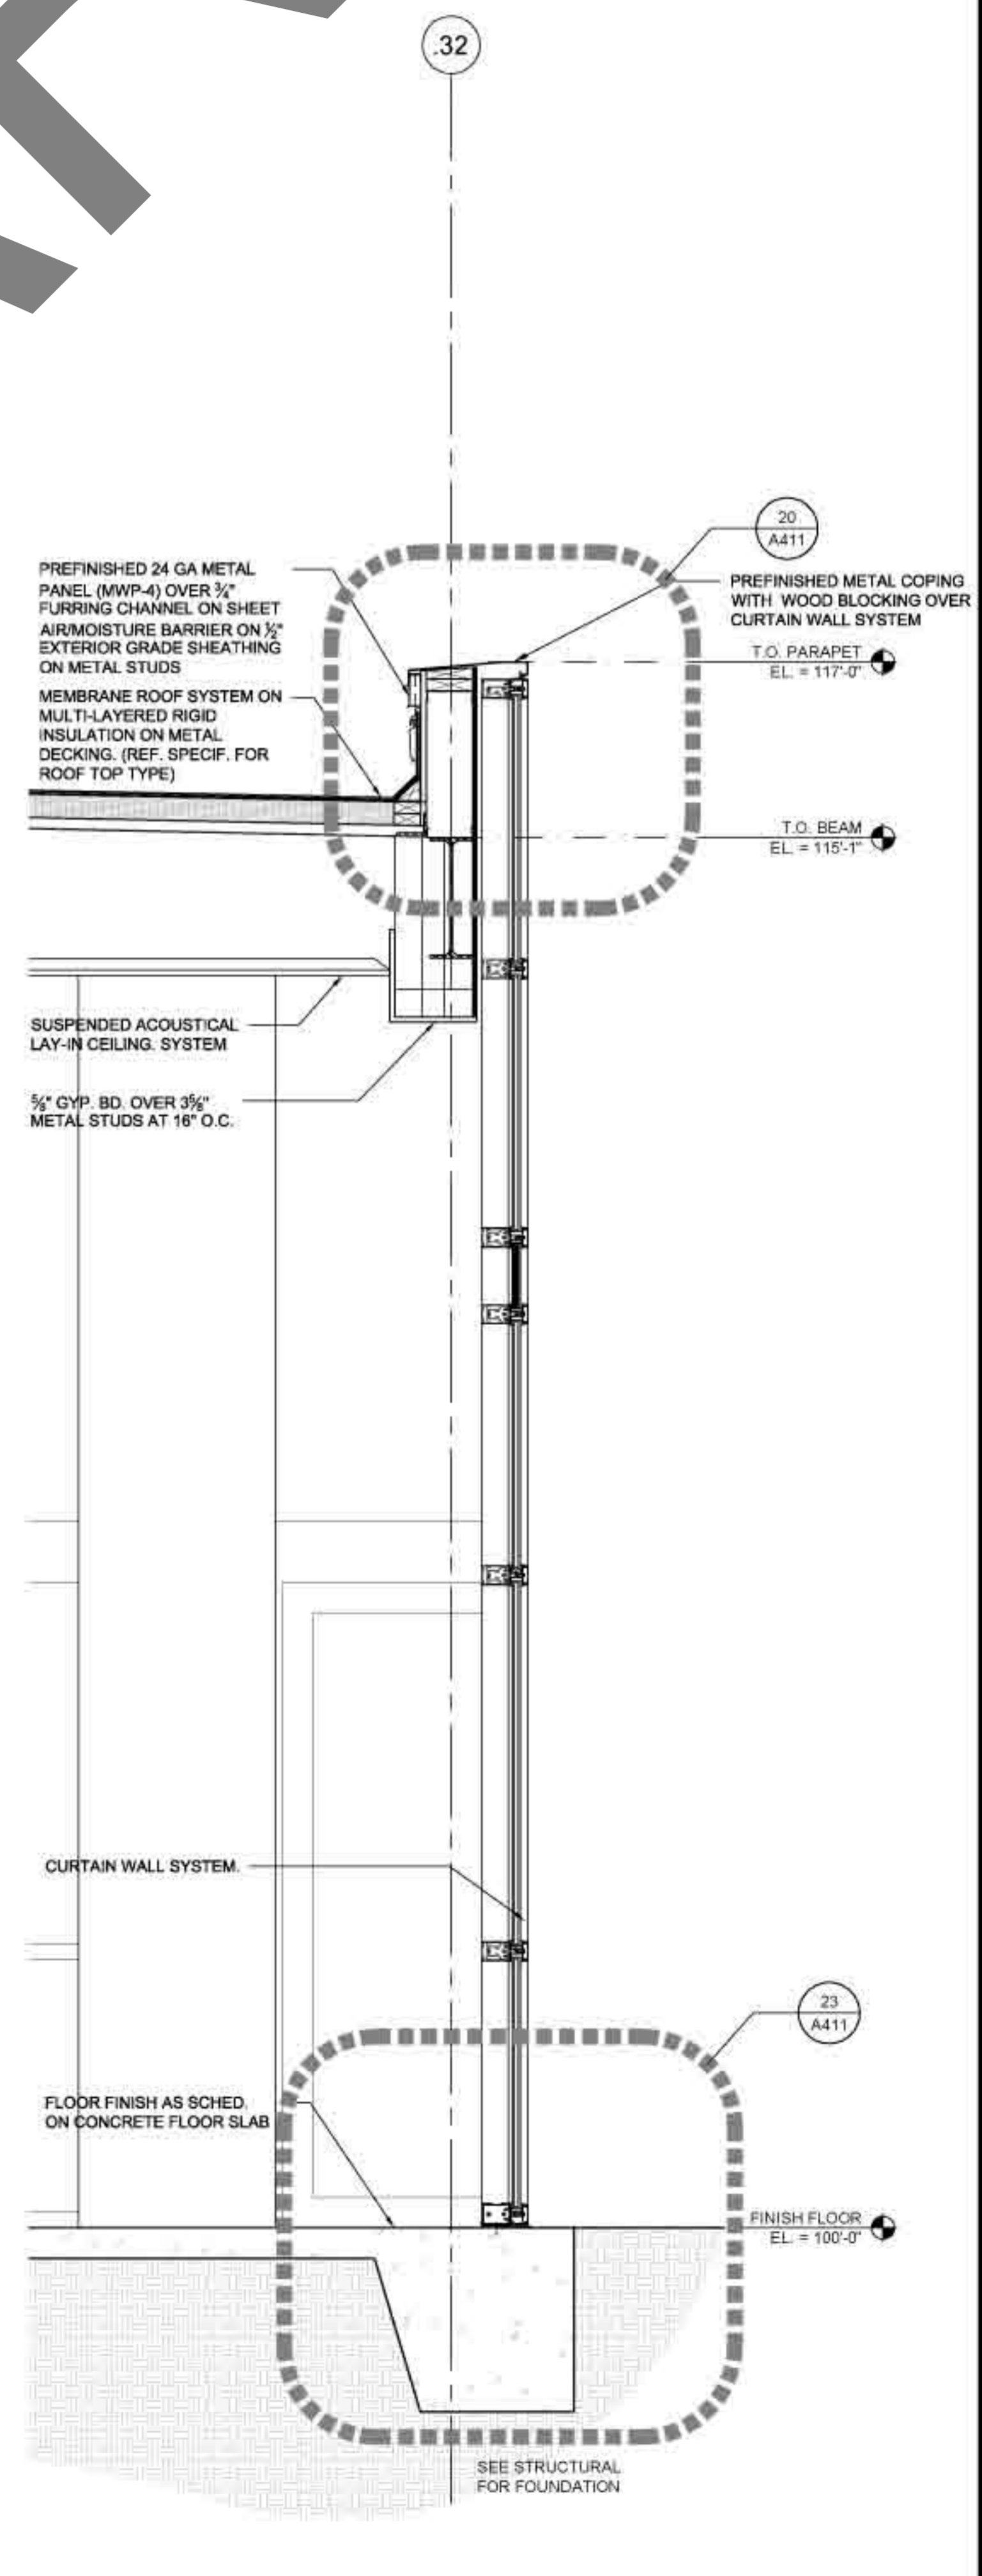

01 WALL SECTION
3/4" = 1'-0"

JOB NO. 28000
 Issue Date: 06/19/2009
 Drawn By: DZ
 Checked By: TB
 SHEET NO.

A501