




6 SOUTH END ELEVATION
BLDG 1 SCALE: 1/16" = 1'-0"

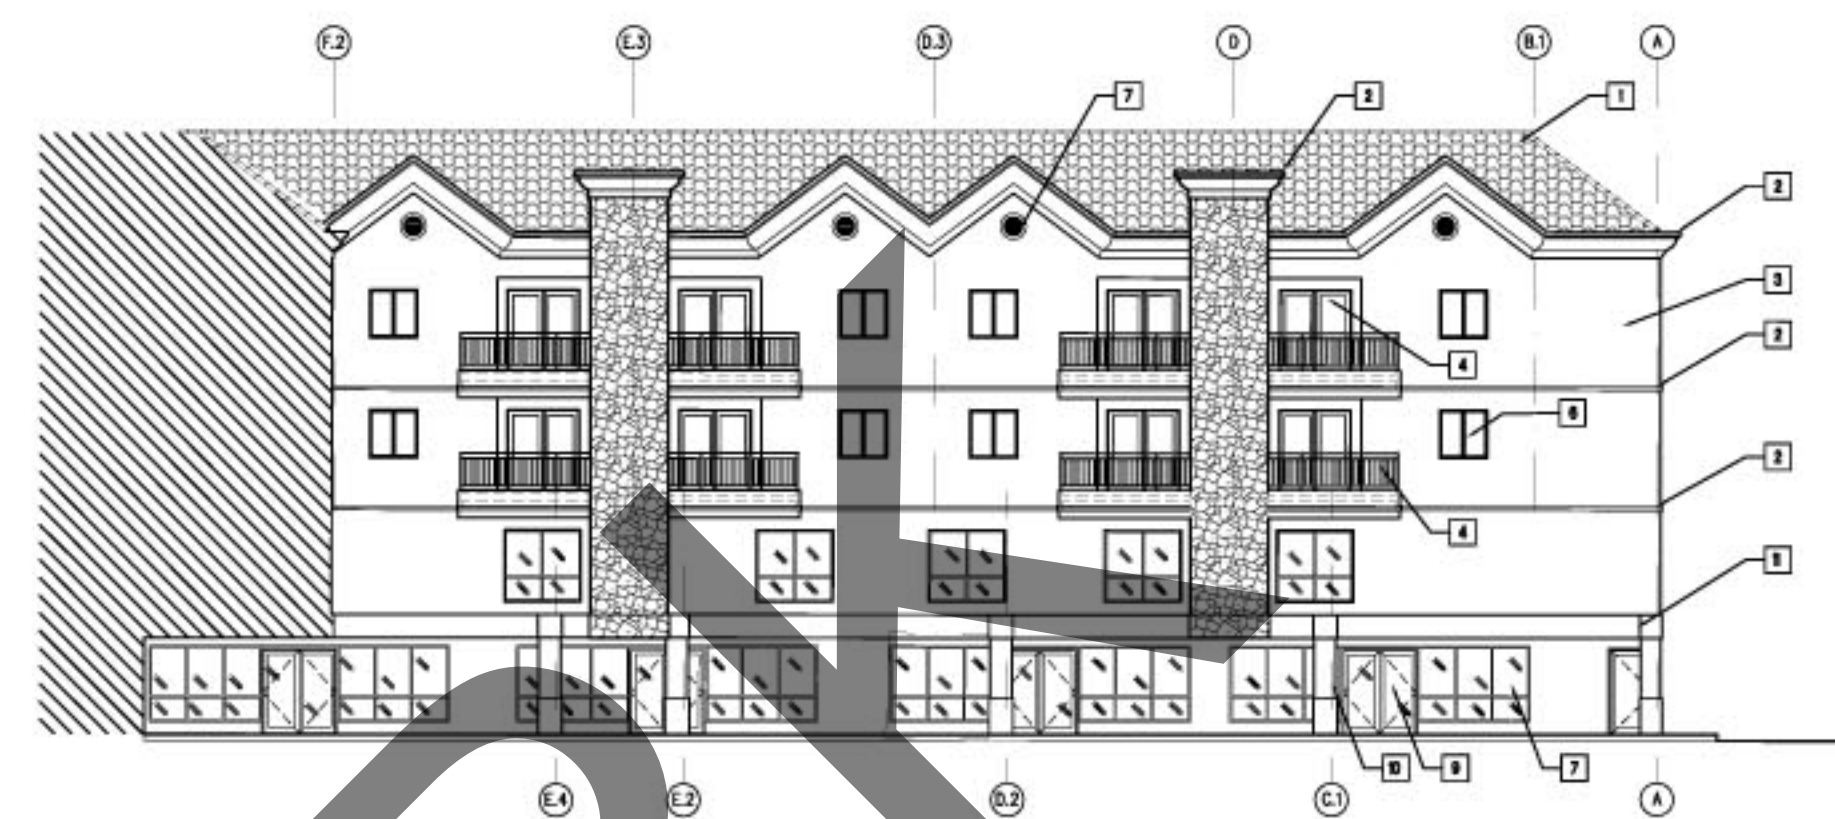

4 SOUTH BAY ELEVATION
BLDG 1 SCALE: 1/16" = 1'-0"

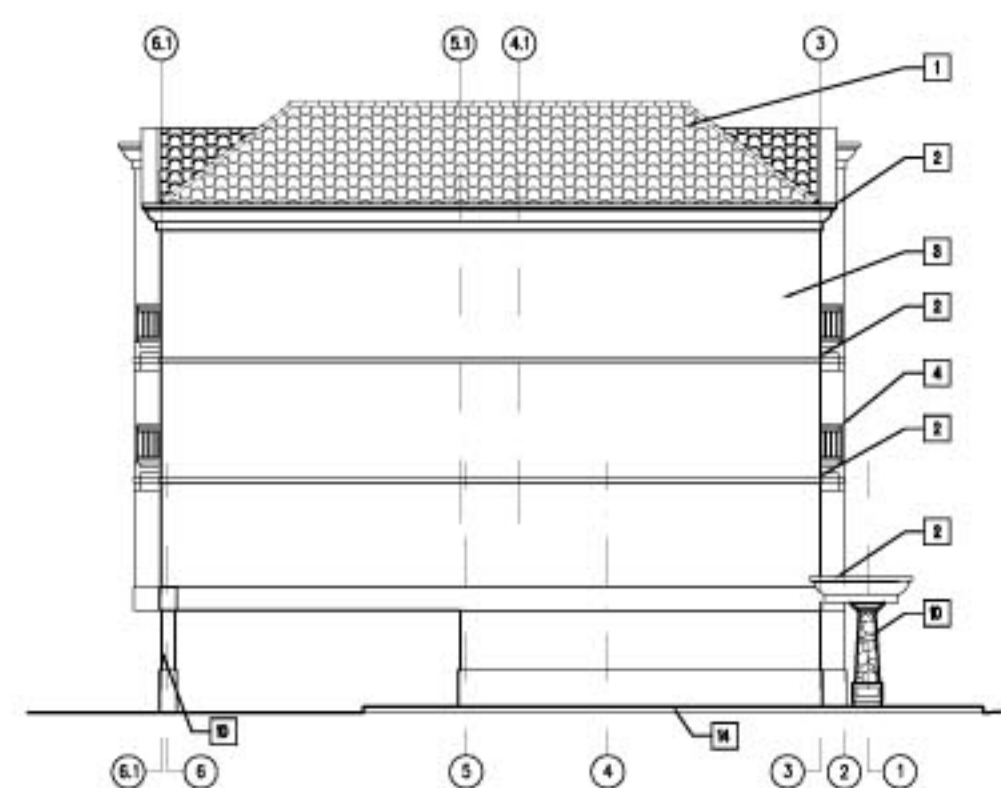


5 EAST END ELEVATION
BLDG 1 SCALE: 1/16" = 1'-0"

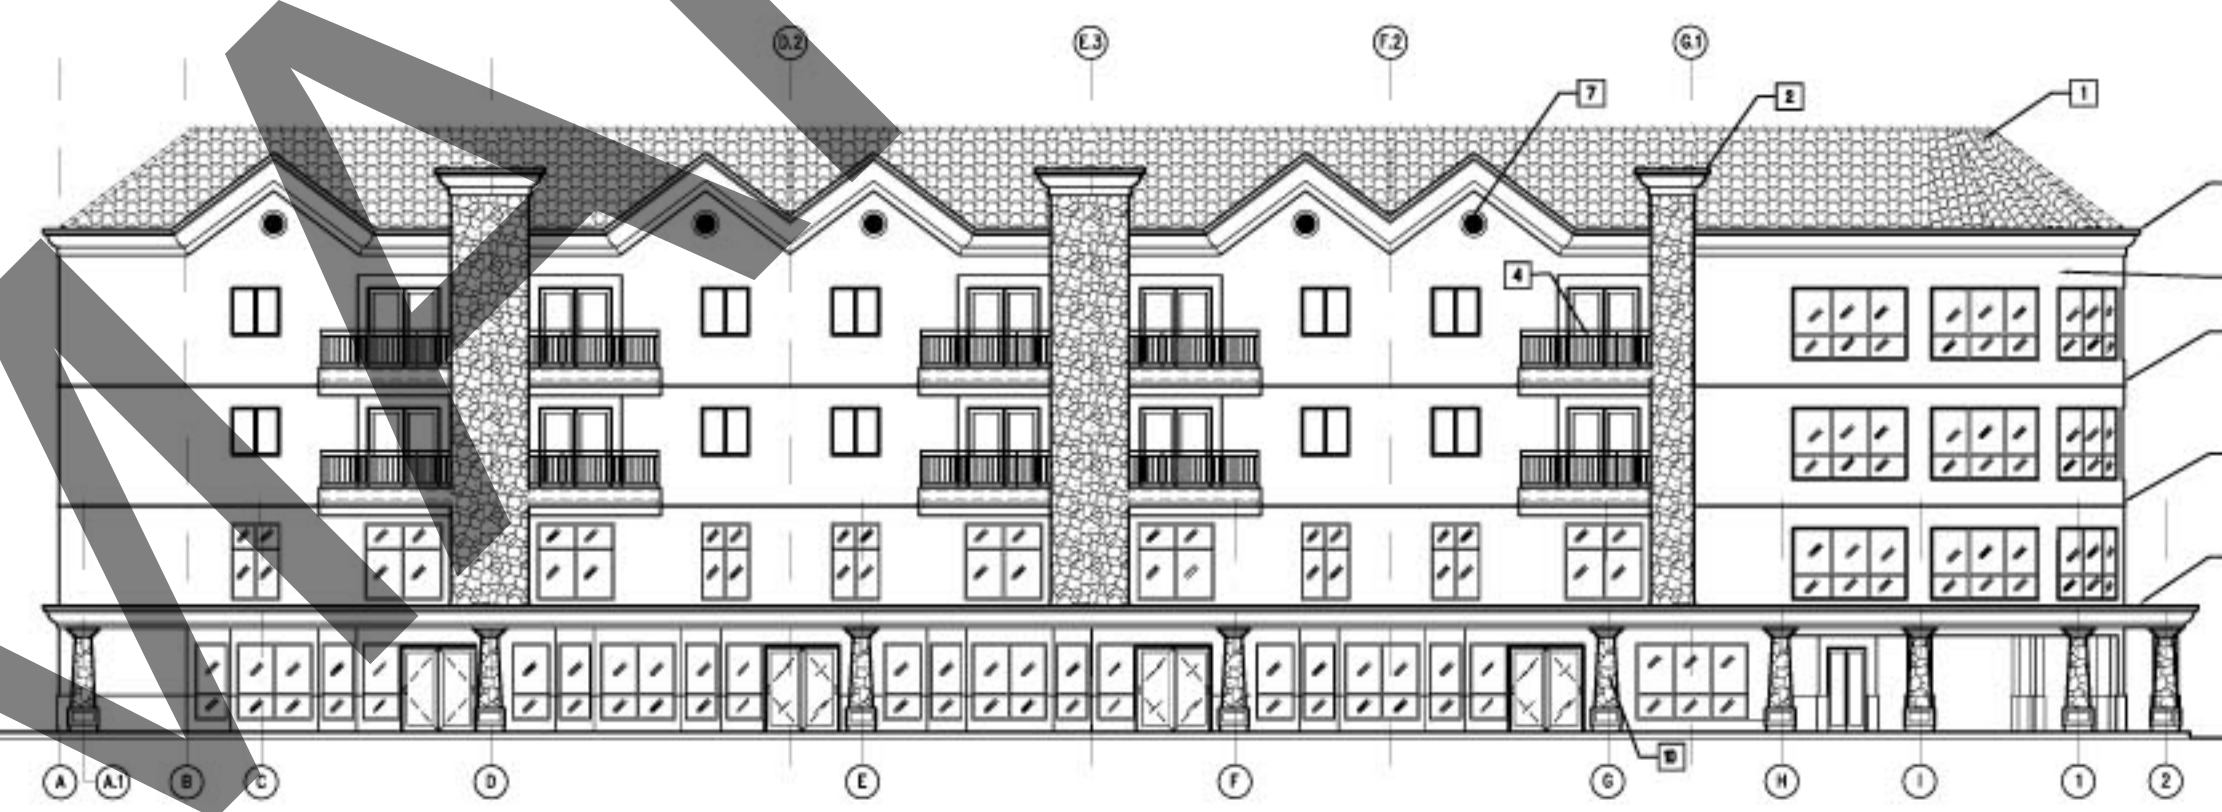

3 ELEVATION ALONG FREMONT STREET
BLDG 1 SCALE: 1/16" = 1'-0"



2 EAST BAY ELEVATION
BLDG 1 SCALE: 1/16" = 1'-0"

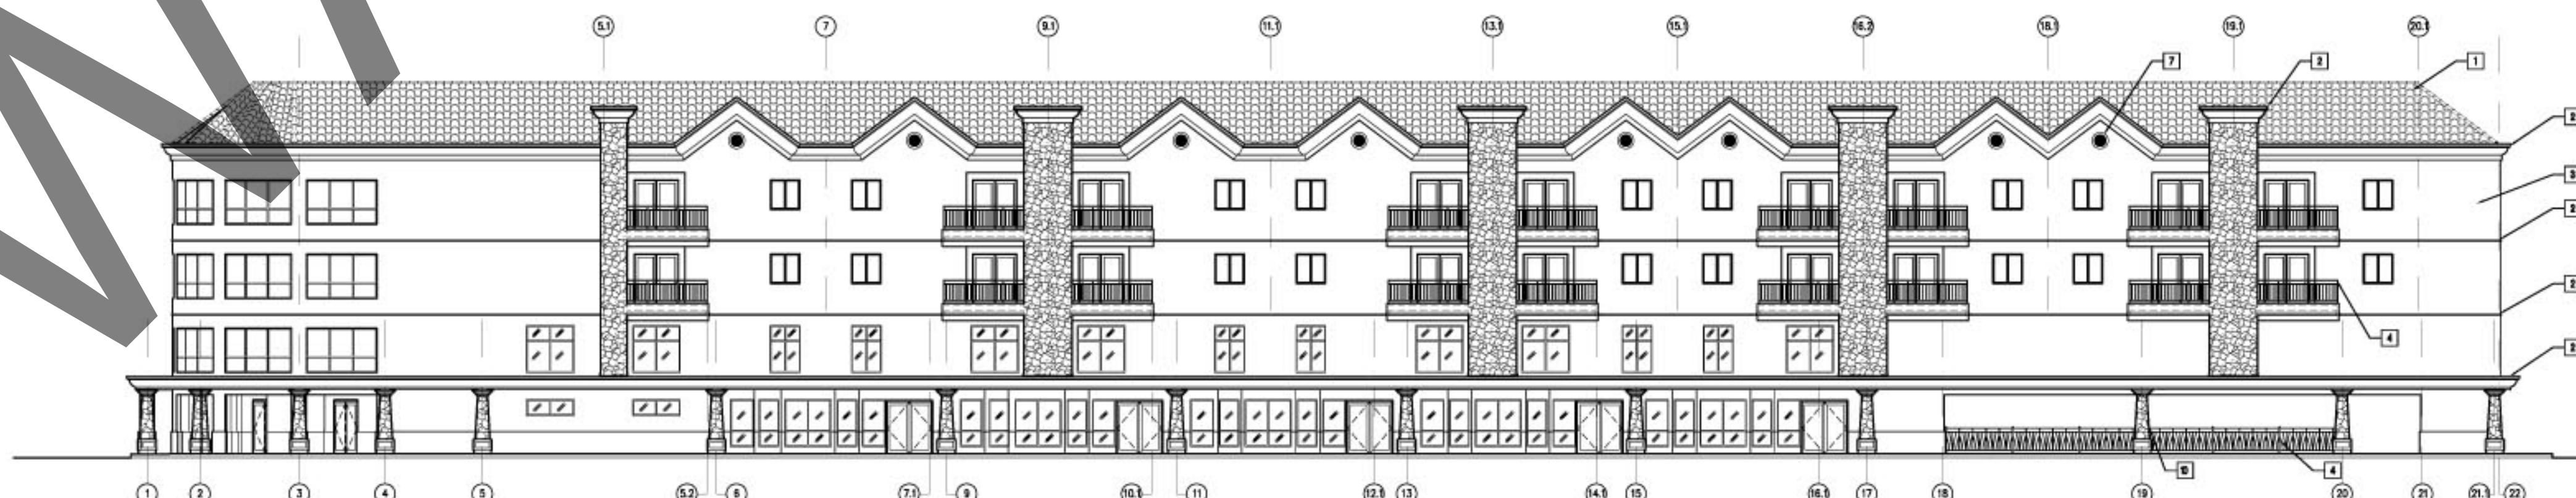

1 ELEVATION ALONG BRUCE STREET
BLDG 1 SCALE: 1/16" = 1'-0"

KEYED NOTES: (BLDG. ELEVATION)

- 1 STANDING SEAM ON
- 2 CORNICE
- 3 7/8" STUCCO FINISH
- 4 GALVANIZE STEEL RAILING W/ PAINT FINISH
- 5 SIDEWALK
- 6 SLIDING WINDOW (PER WINDOW SCHEDULE)
- 7 FIXED GLASS WINDOW (PER WINDOW SCHEDULE)
- 8 ALUMINUM SLIDING DOOR (PER DOOR SCHEDULE)
- 9 ALUMINUM GLASS DOOR (PER DOOR SCHEDULE)
- 10 CONCRETE COLUMN (PER STRUCTURAL DWGS.)
- 11 CONCRETE BEAM (PER STRUCTURAL DWGS.)
- 12 LANDSCAPE ELEMENTS
- 13 RAMP

BUILDING ELEVATIONS (BLDG 1)

Revisions:



Date:
Project No.:
Drawn By:
JGL
Check By:
DER/FVB
Sheet No.:

A4.0