



1 WALLSECTION 1
SCALE: 3/4" = 1'-0"

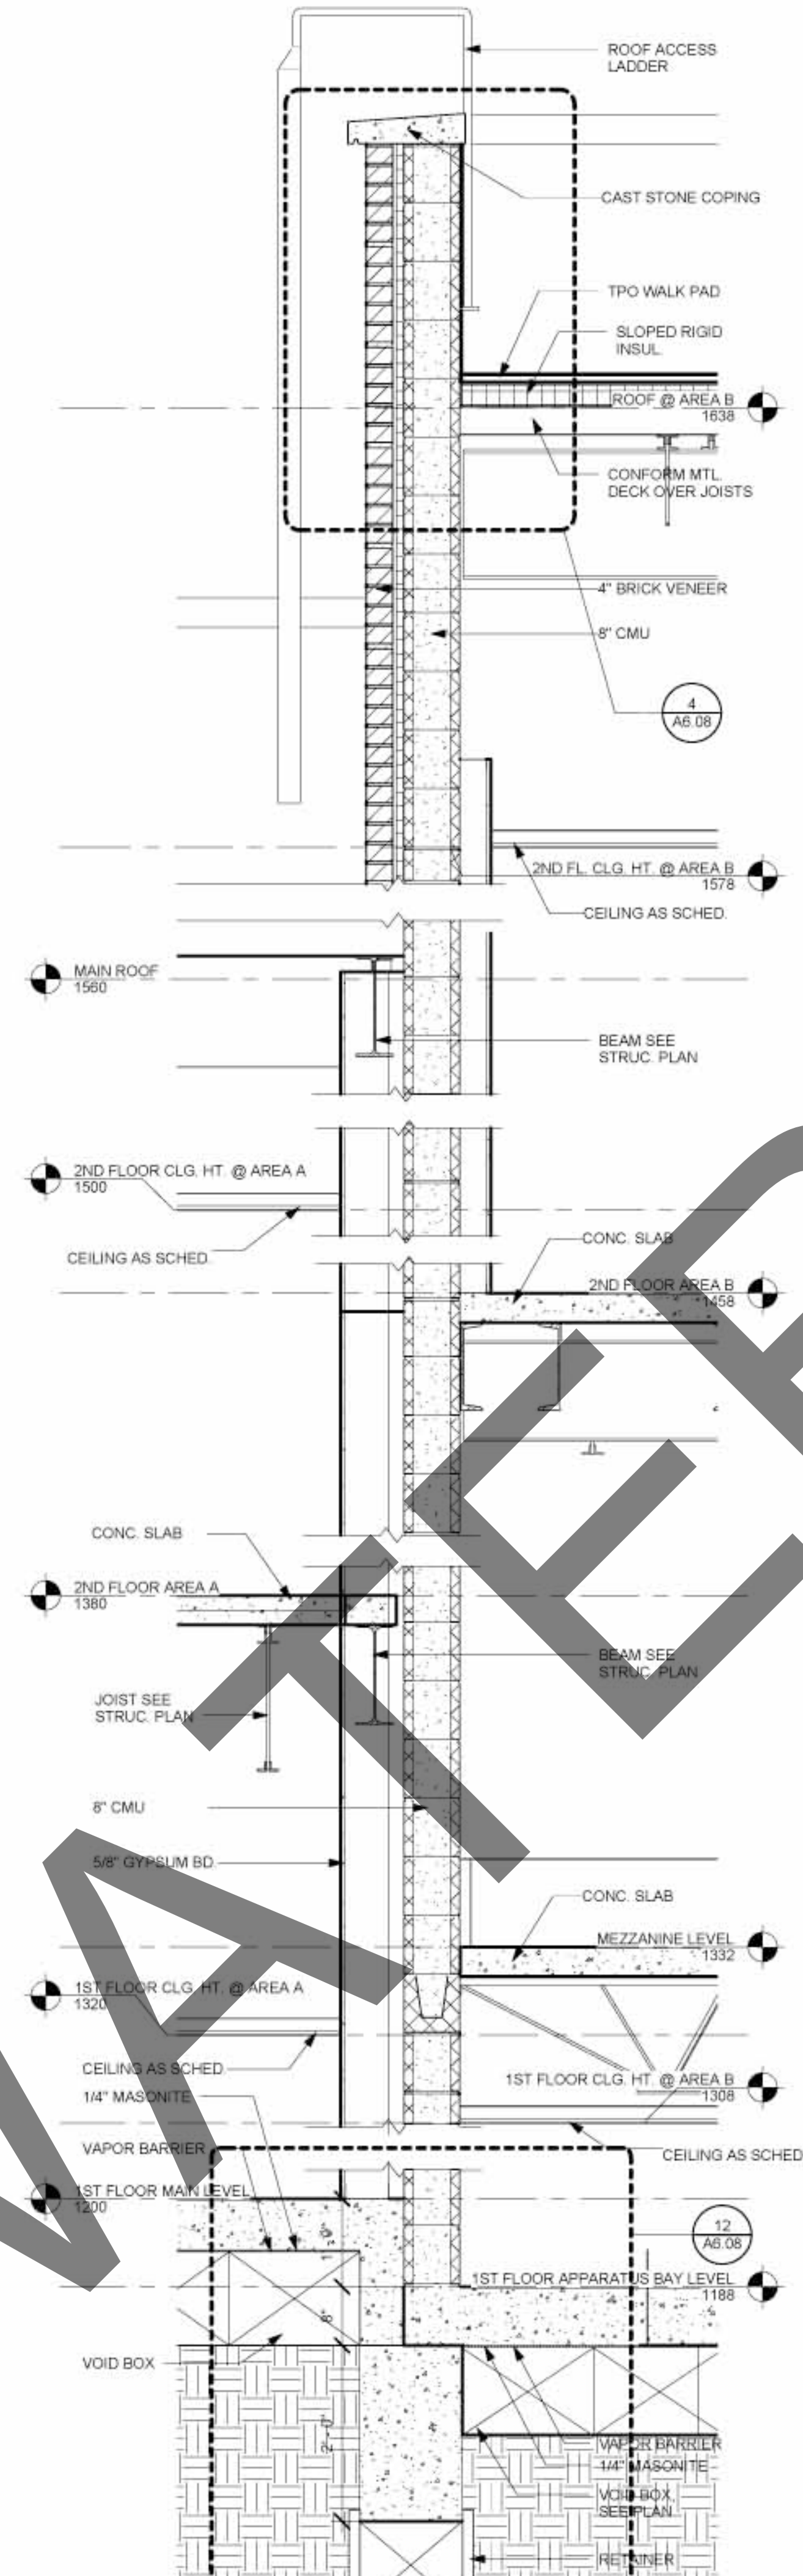

2 WALLSECTION 2
SCALE: 3/4" = 1'-0"

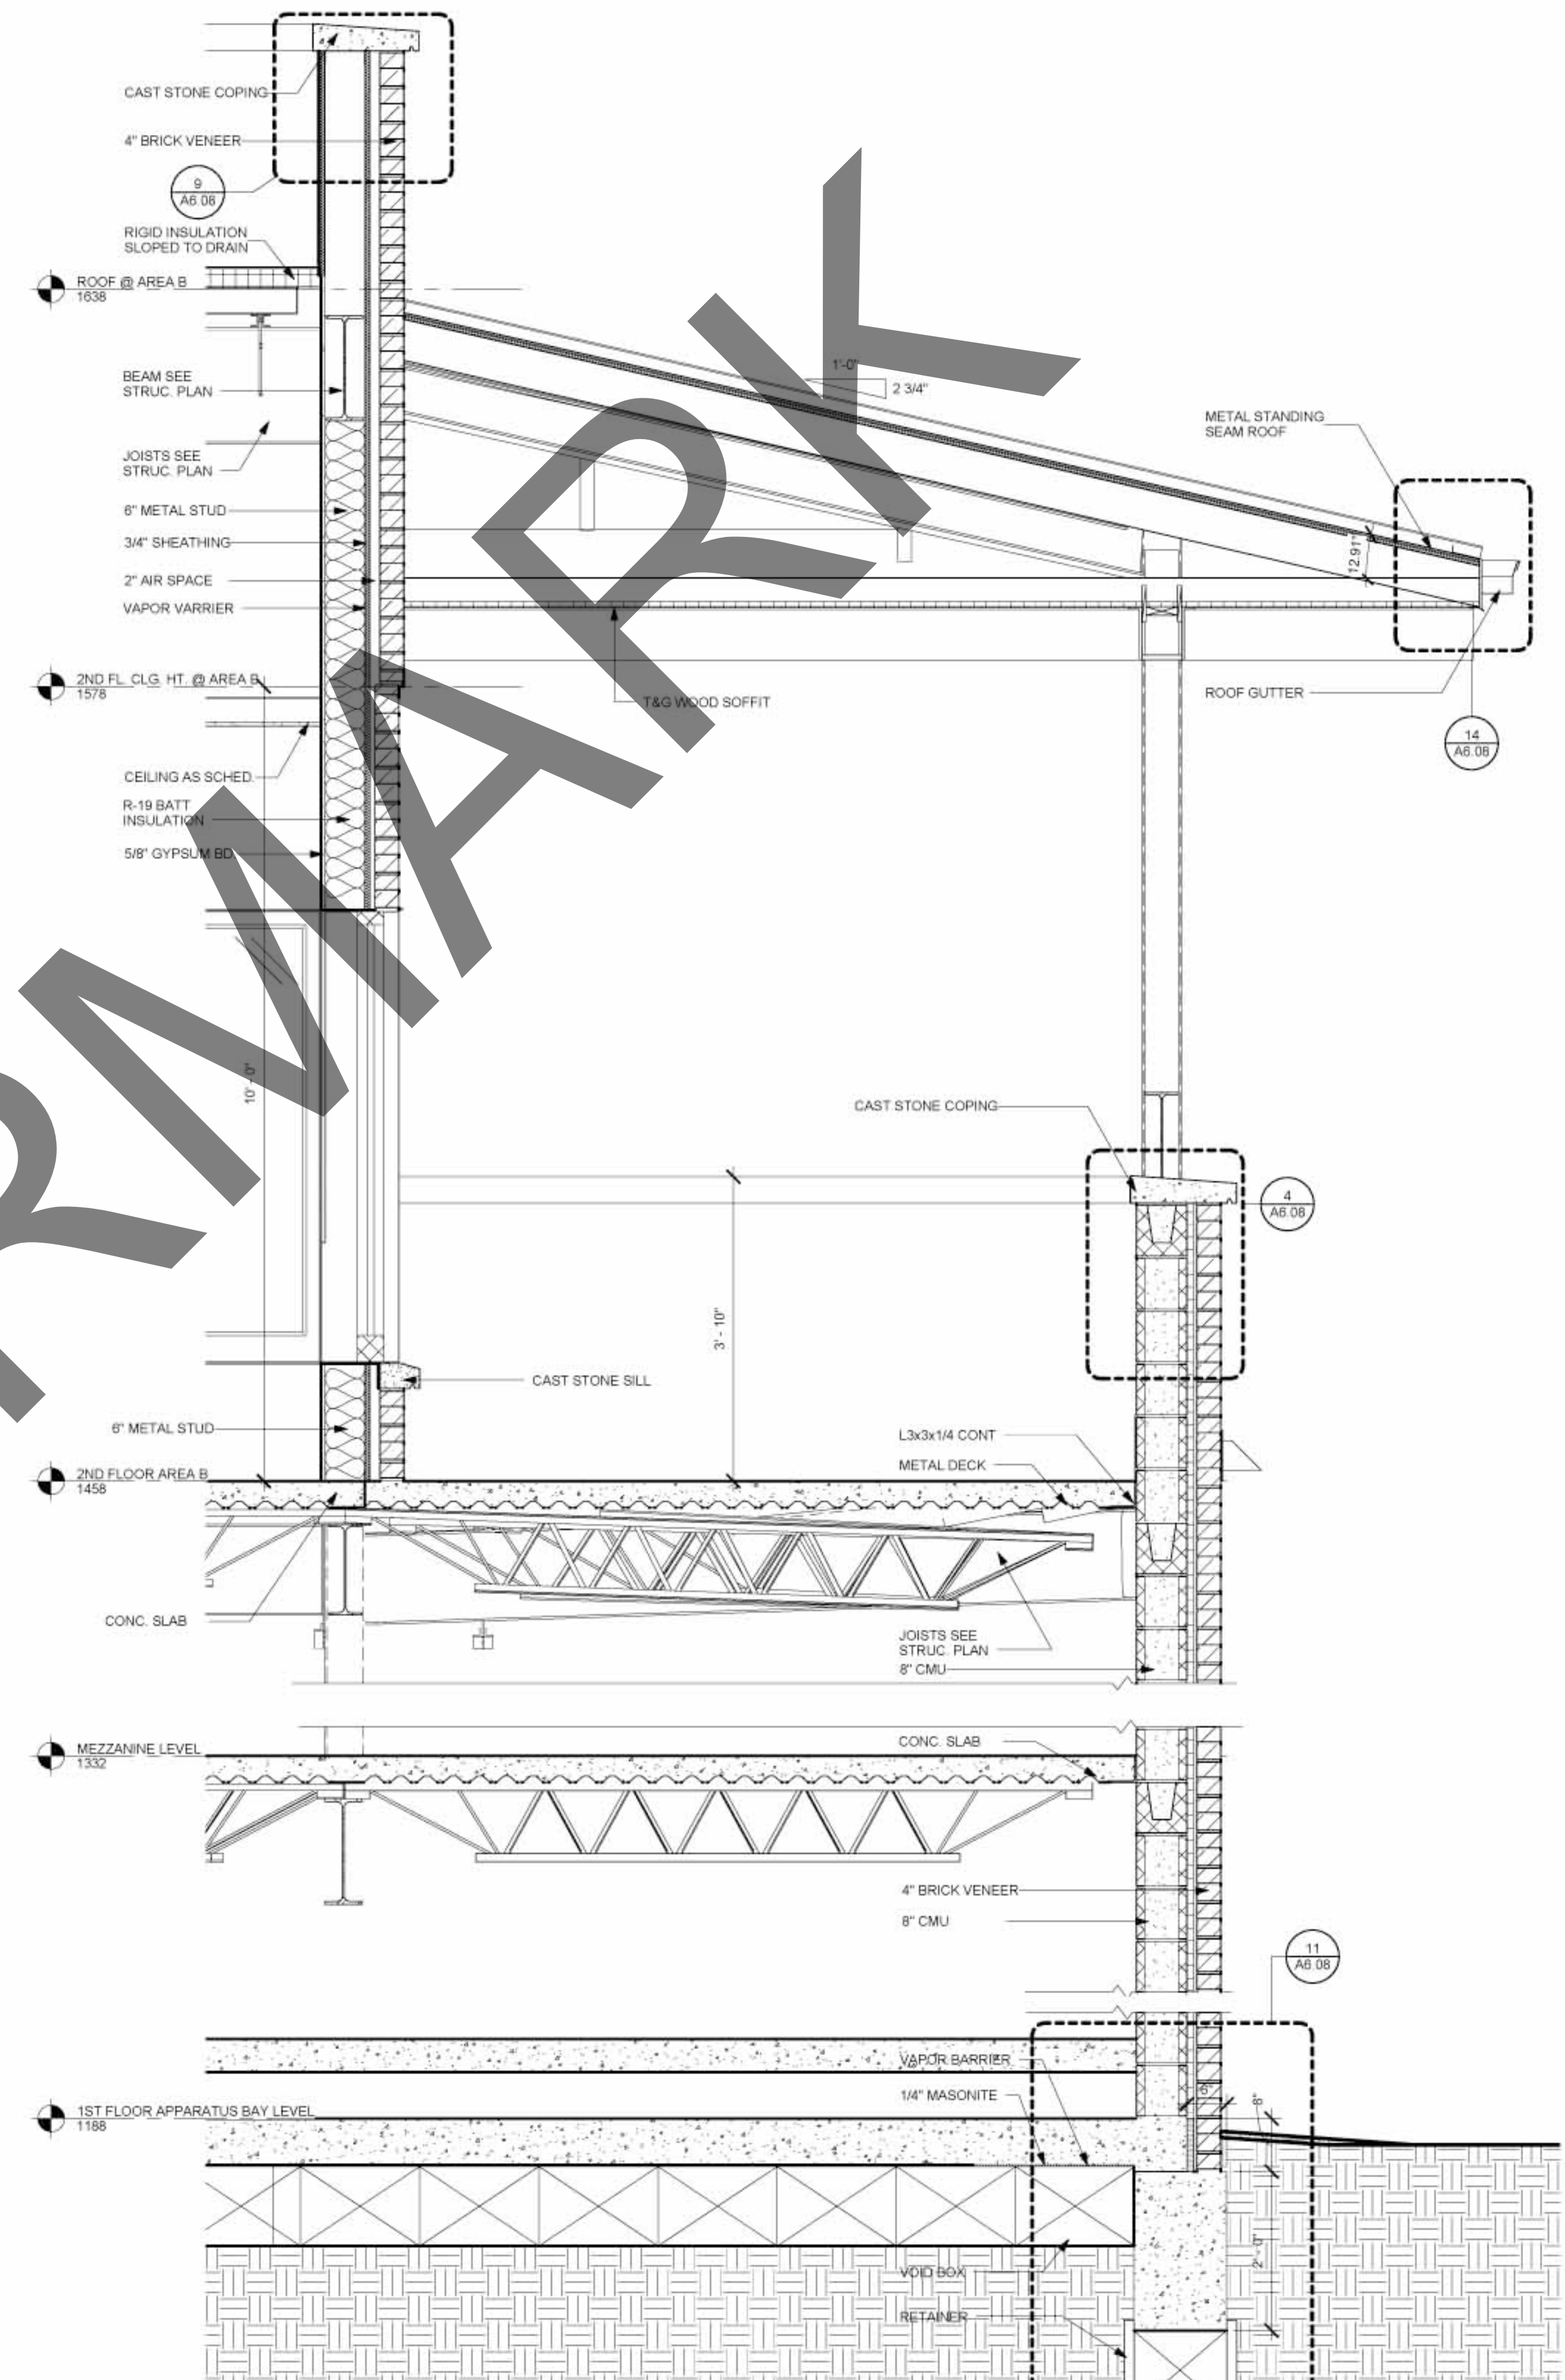

3 WALLSECTION 3
SCALE: 3/4" = 1'-0"

REV. #	DESCRIPTION	DATE
1	CONSTRUCTION	12/07/10
2		
3		
4		
5		

PROJECT NUMBER
0905

DATE
10/12/2010

SHEET TITLE
WALL SECTIONS

SHEET NUMBER
A6.03