

WATERMARK

3

2

1

0

3

2

1

0


1 2 3 4 5 6 7 8 9

D

C

B

A

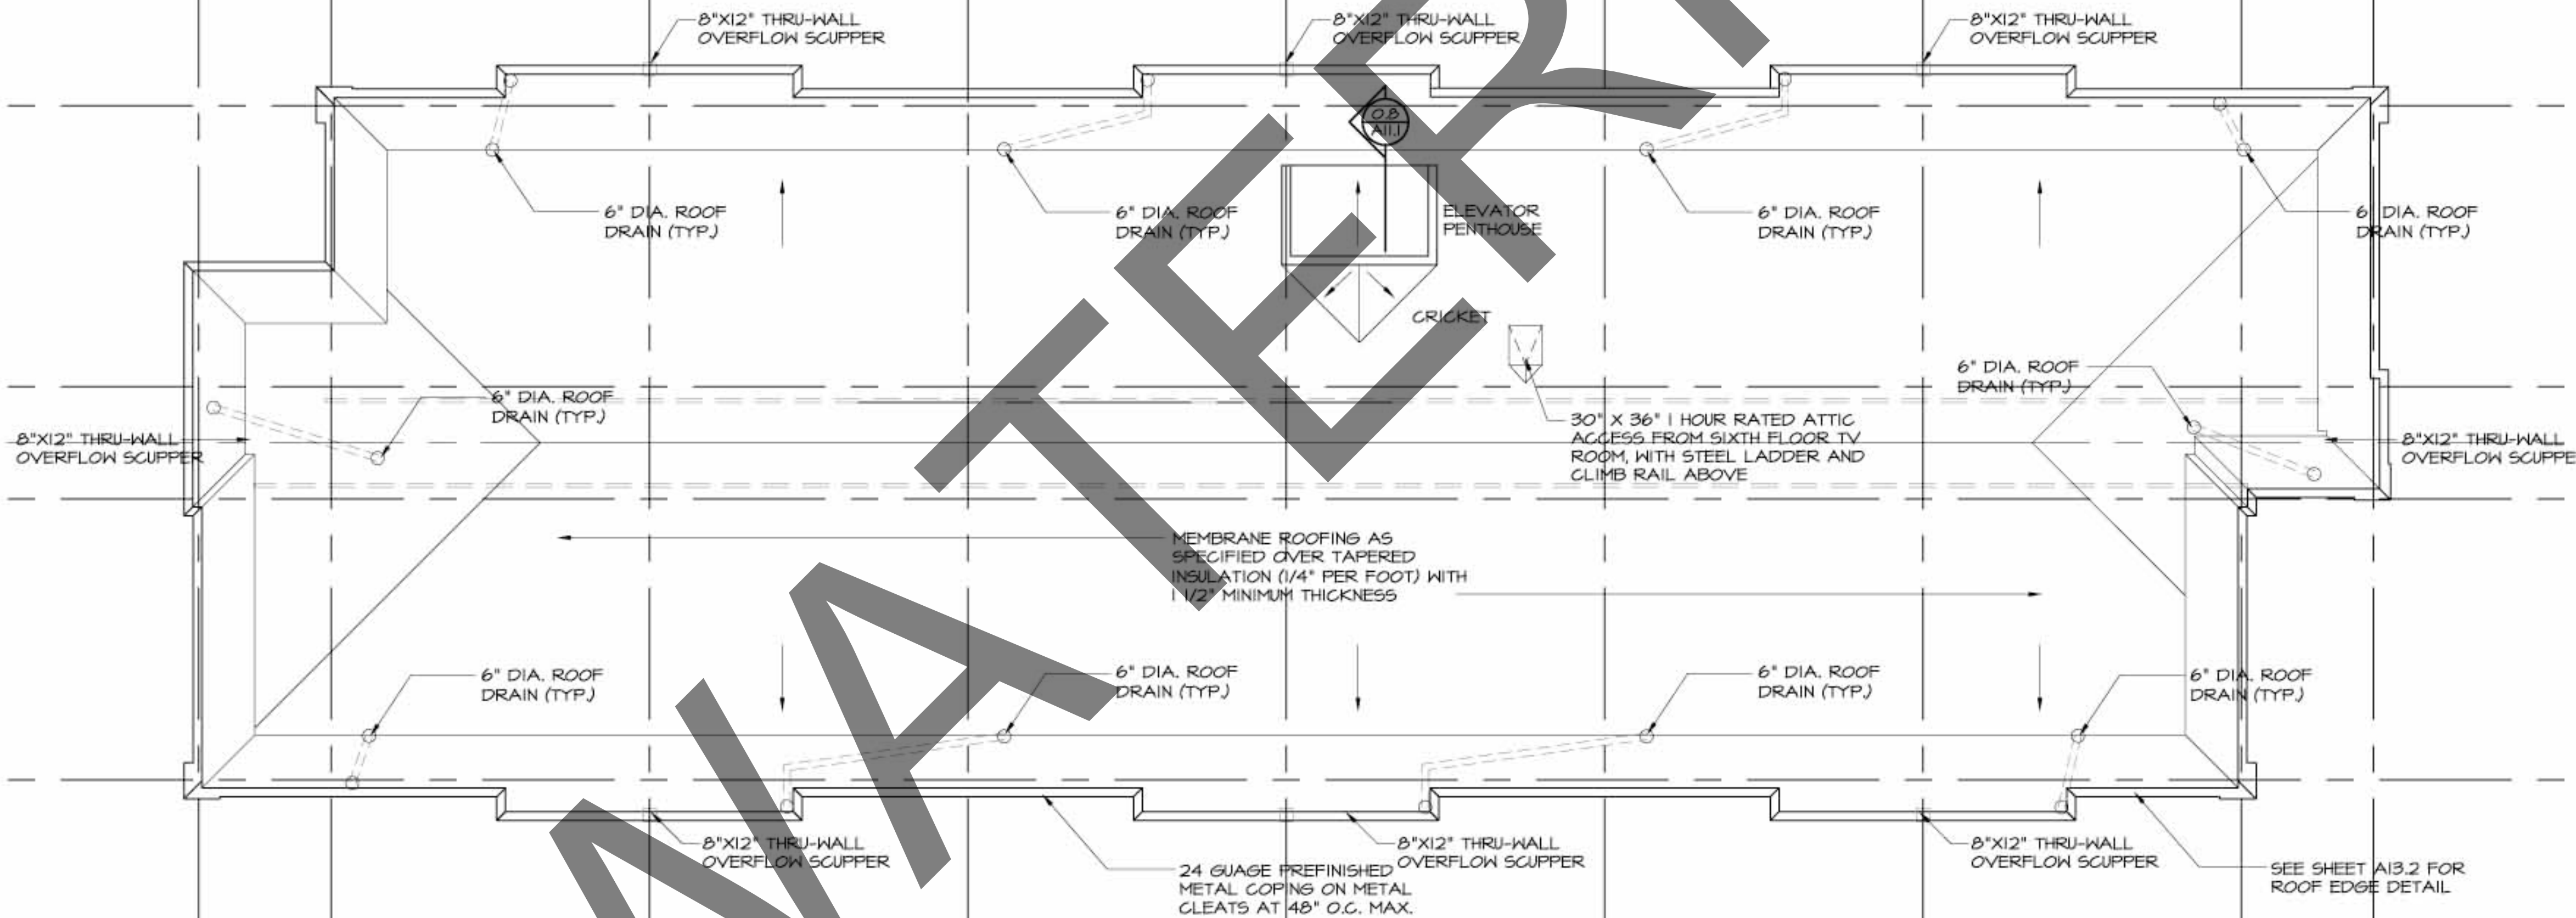

0.4 ROOF PLAN
SCALE: 1/8" = 1'-0"



REVISIONS		DATE
NO.	DATE	PROJ. NO.
		SHEET
		A4.7
		OF XA SHEETS

4

5

6

7

8

9