


**2.4 SOUTH ELEVATION**  
SCALE: 1/8" = 1'-0"

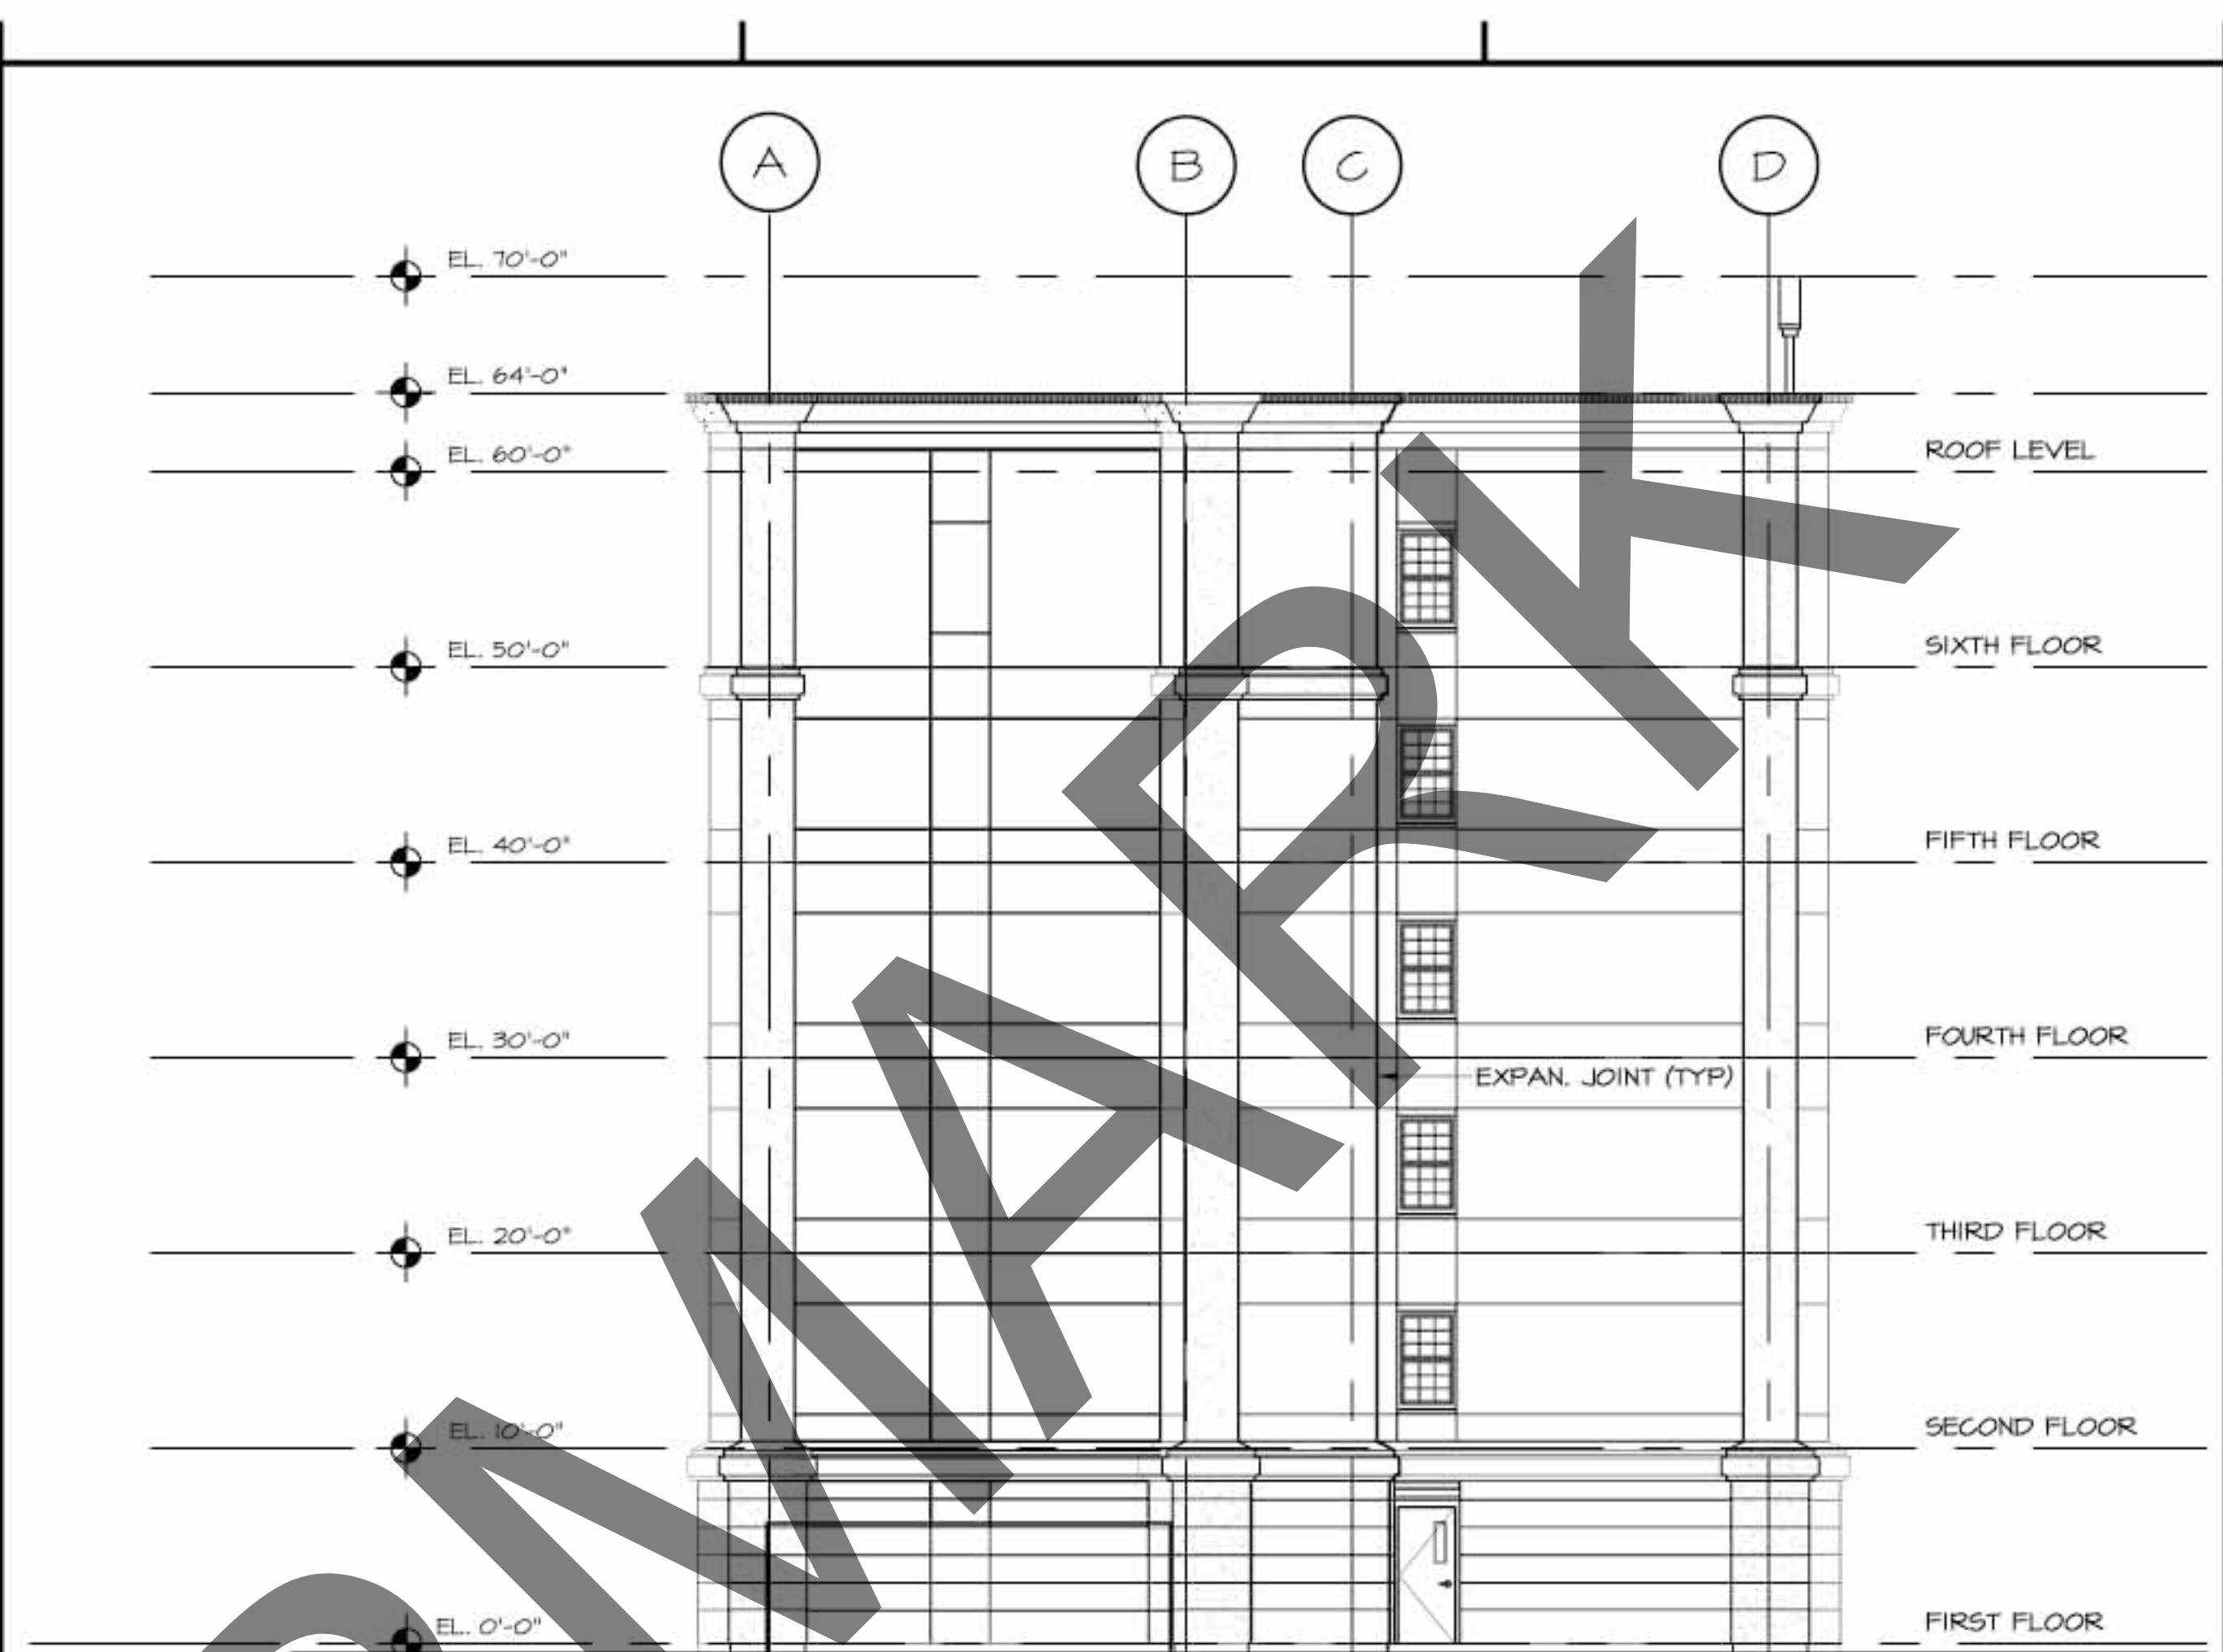

**2.4 NORTH ELEVATION**  
SCALE: 1/8" = 1'-0"



**0.4 WEST ELEVATION**  
SCALE: 1/8" = 1'-0"

REVISIONS		DATE
NO.	DATE	PROJ. NO.
		SHEET
		<b>A5.1</b>
		OF XA SHEETS