


----- 1HR RATED WALL (AT CORRIDOR)
 ----- 2HR RATED WALL (AT ELEVATOR & STAIR)



GENERAL NOTES:
 1. PORCH WALLS TO BE STUCCO
 2. PORCH CEILING TO BE PAINTED CONCRETE W/ TEXTURE

RENO VOA ELDERLY HOUSING OF RENO, NEVADA HUD #125-EE129
 or
FORT WORTH, TX

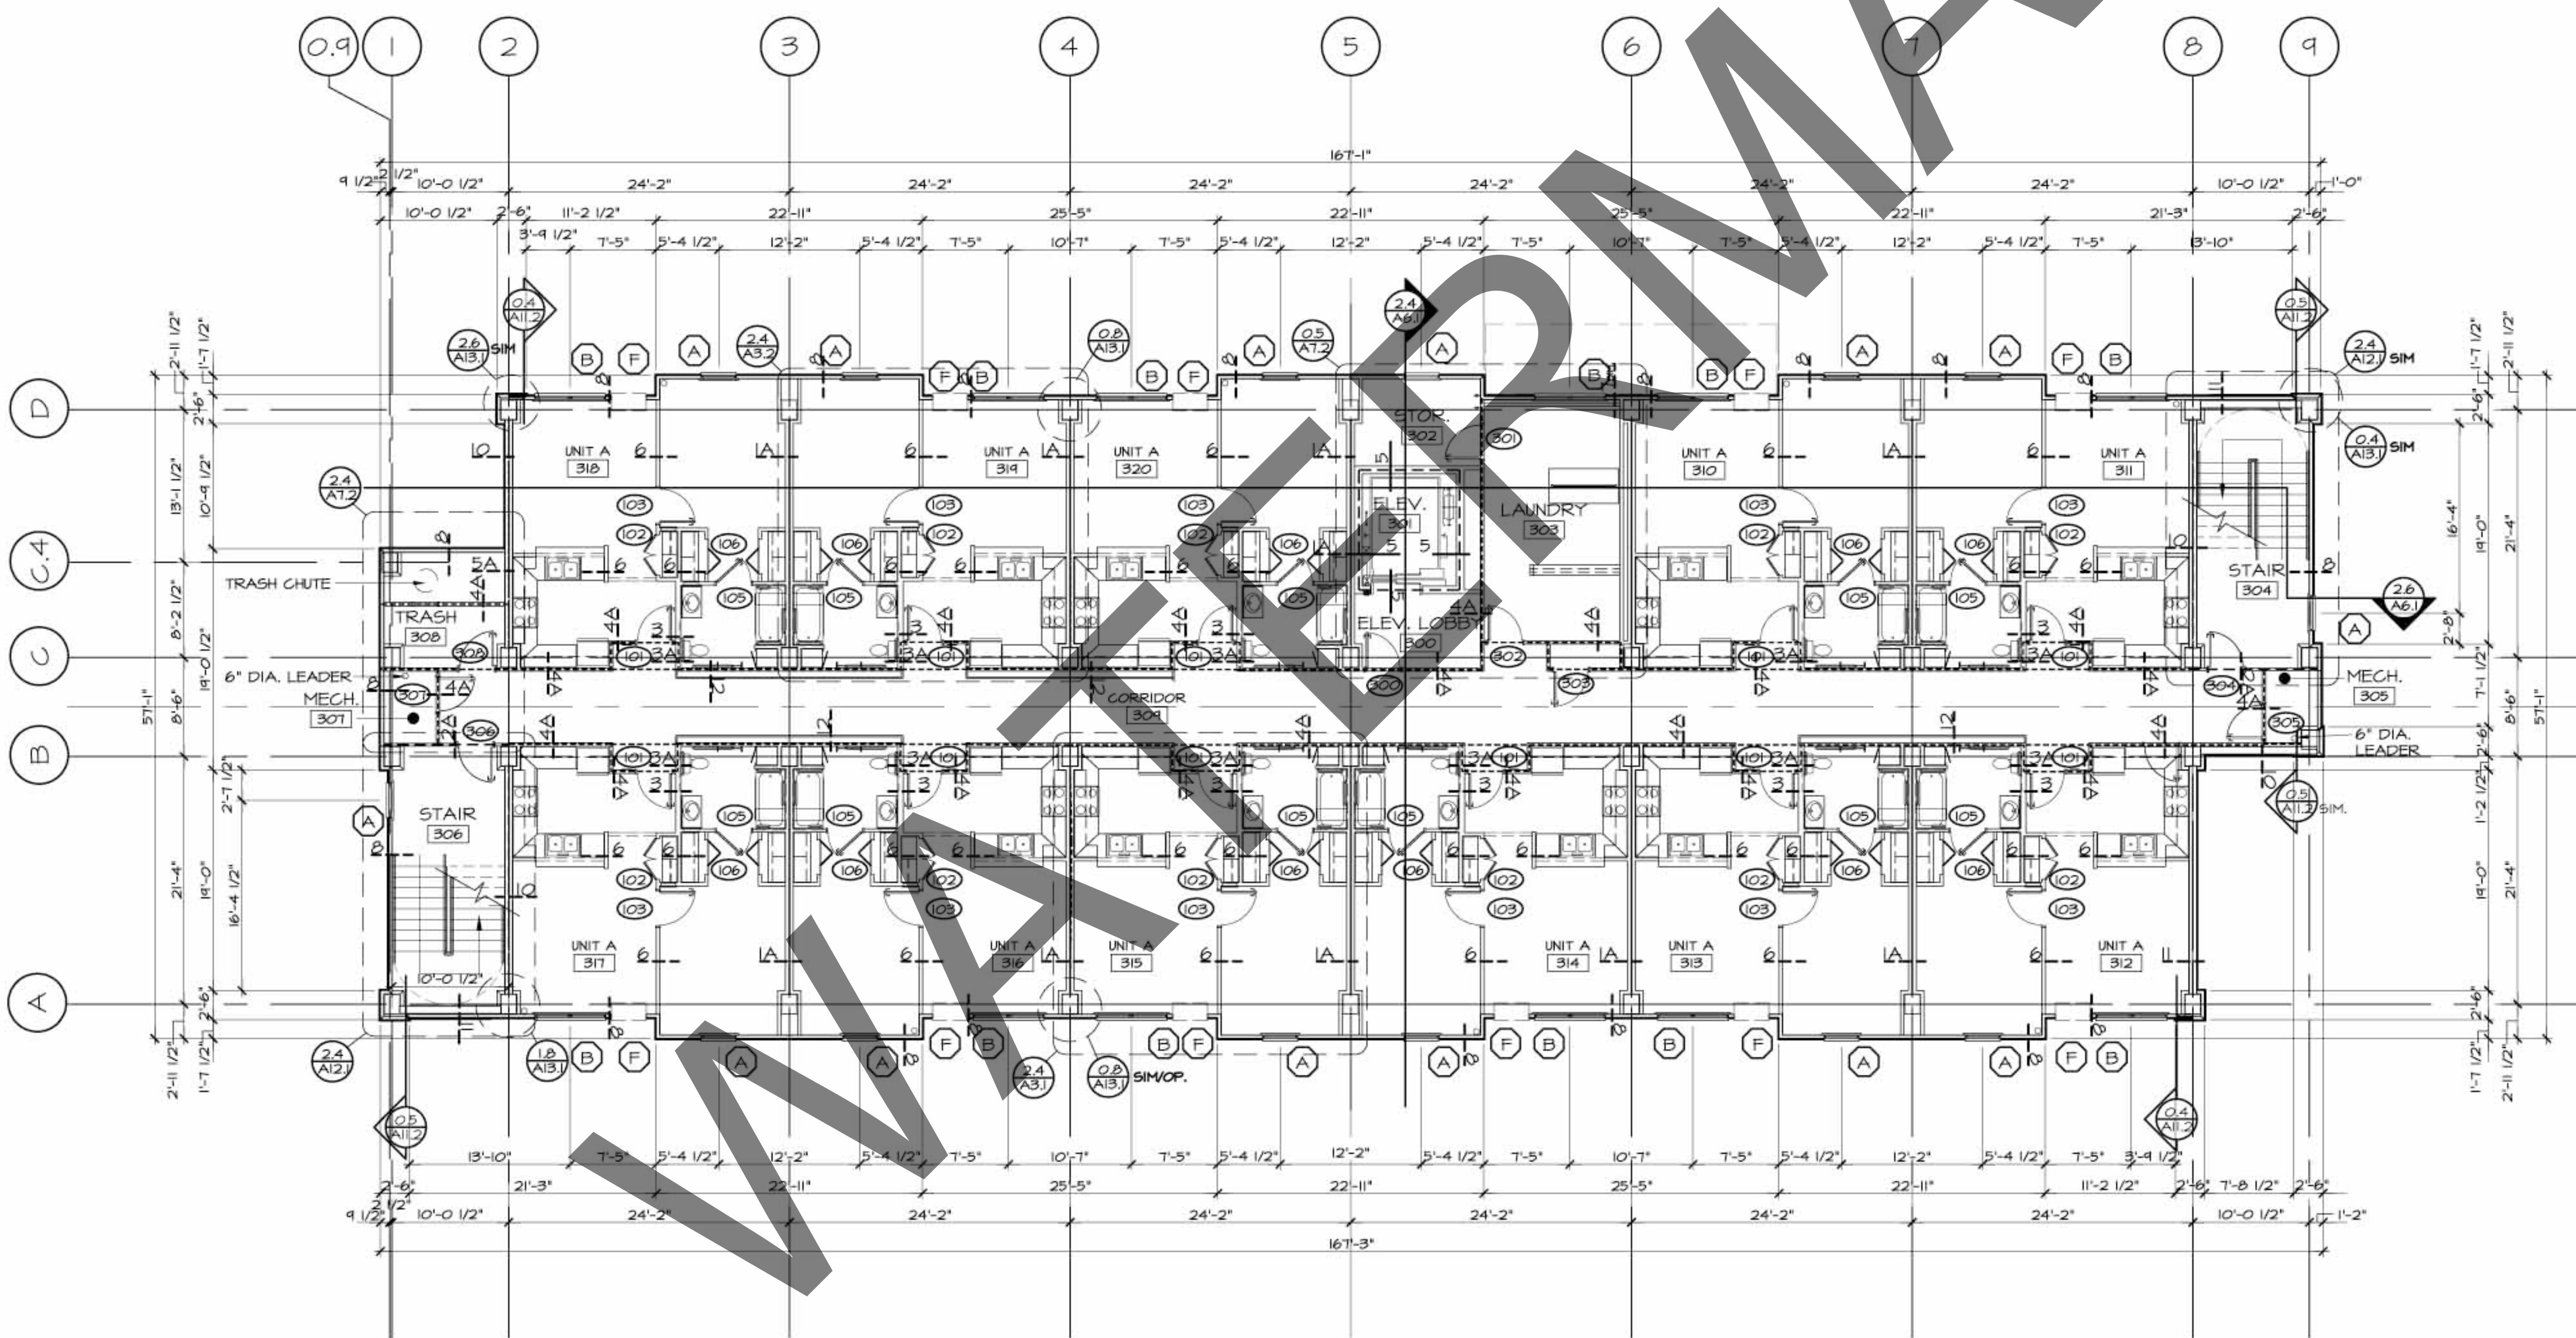

THESE DRAWINGS AND THE DESIGN AND SPECIFICATIONS REPRESENTED HEREIN, ALL PREPARED BY OUR ARCHITECTS, L.L.P., AND FOR THE USE SOLELY WITHIN THE PROJECT AND SITE SPECIFIC. L.L.P. SHALL RETAIN ALL COPYRIGHT, PATENT AND TRADE MARK RIGHTS INCLUDING THE COPYRIGHT. AND THEY SHALL NOT BE USED BY OTHERS FOR ANY OTHER PURPOSE WITHOUT WRITTEN PERMISSION OF OUR ARCHITECTS, L.L.P.

	REVISIONS	DATE
	NO. DATE	PROJ. NO.
		SHEET
		A4.3
		OF XA SHEETS

0.4 **THIRD FLOOR PLAN**
 SCALE: 1/8" = 1'-0"



4 5 6 7 8 9