




01

## Partial Floor Plan - AREA D

SCALE 1/8" = 1'-0"

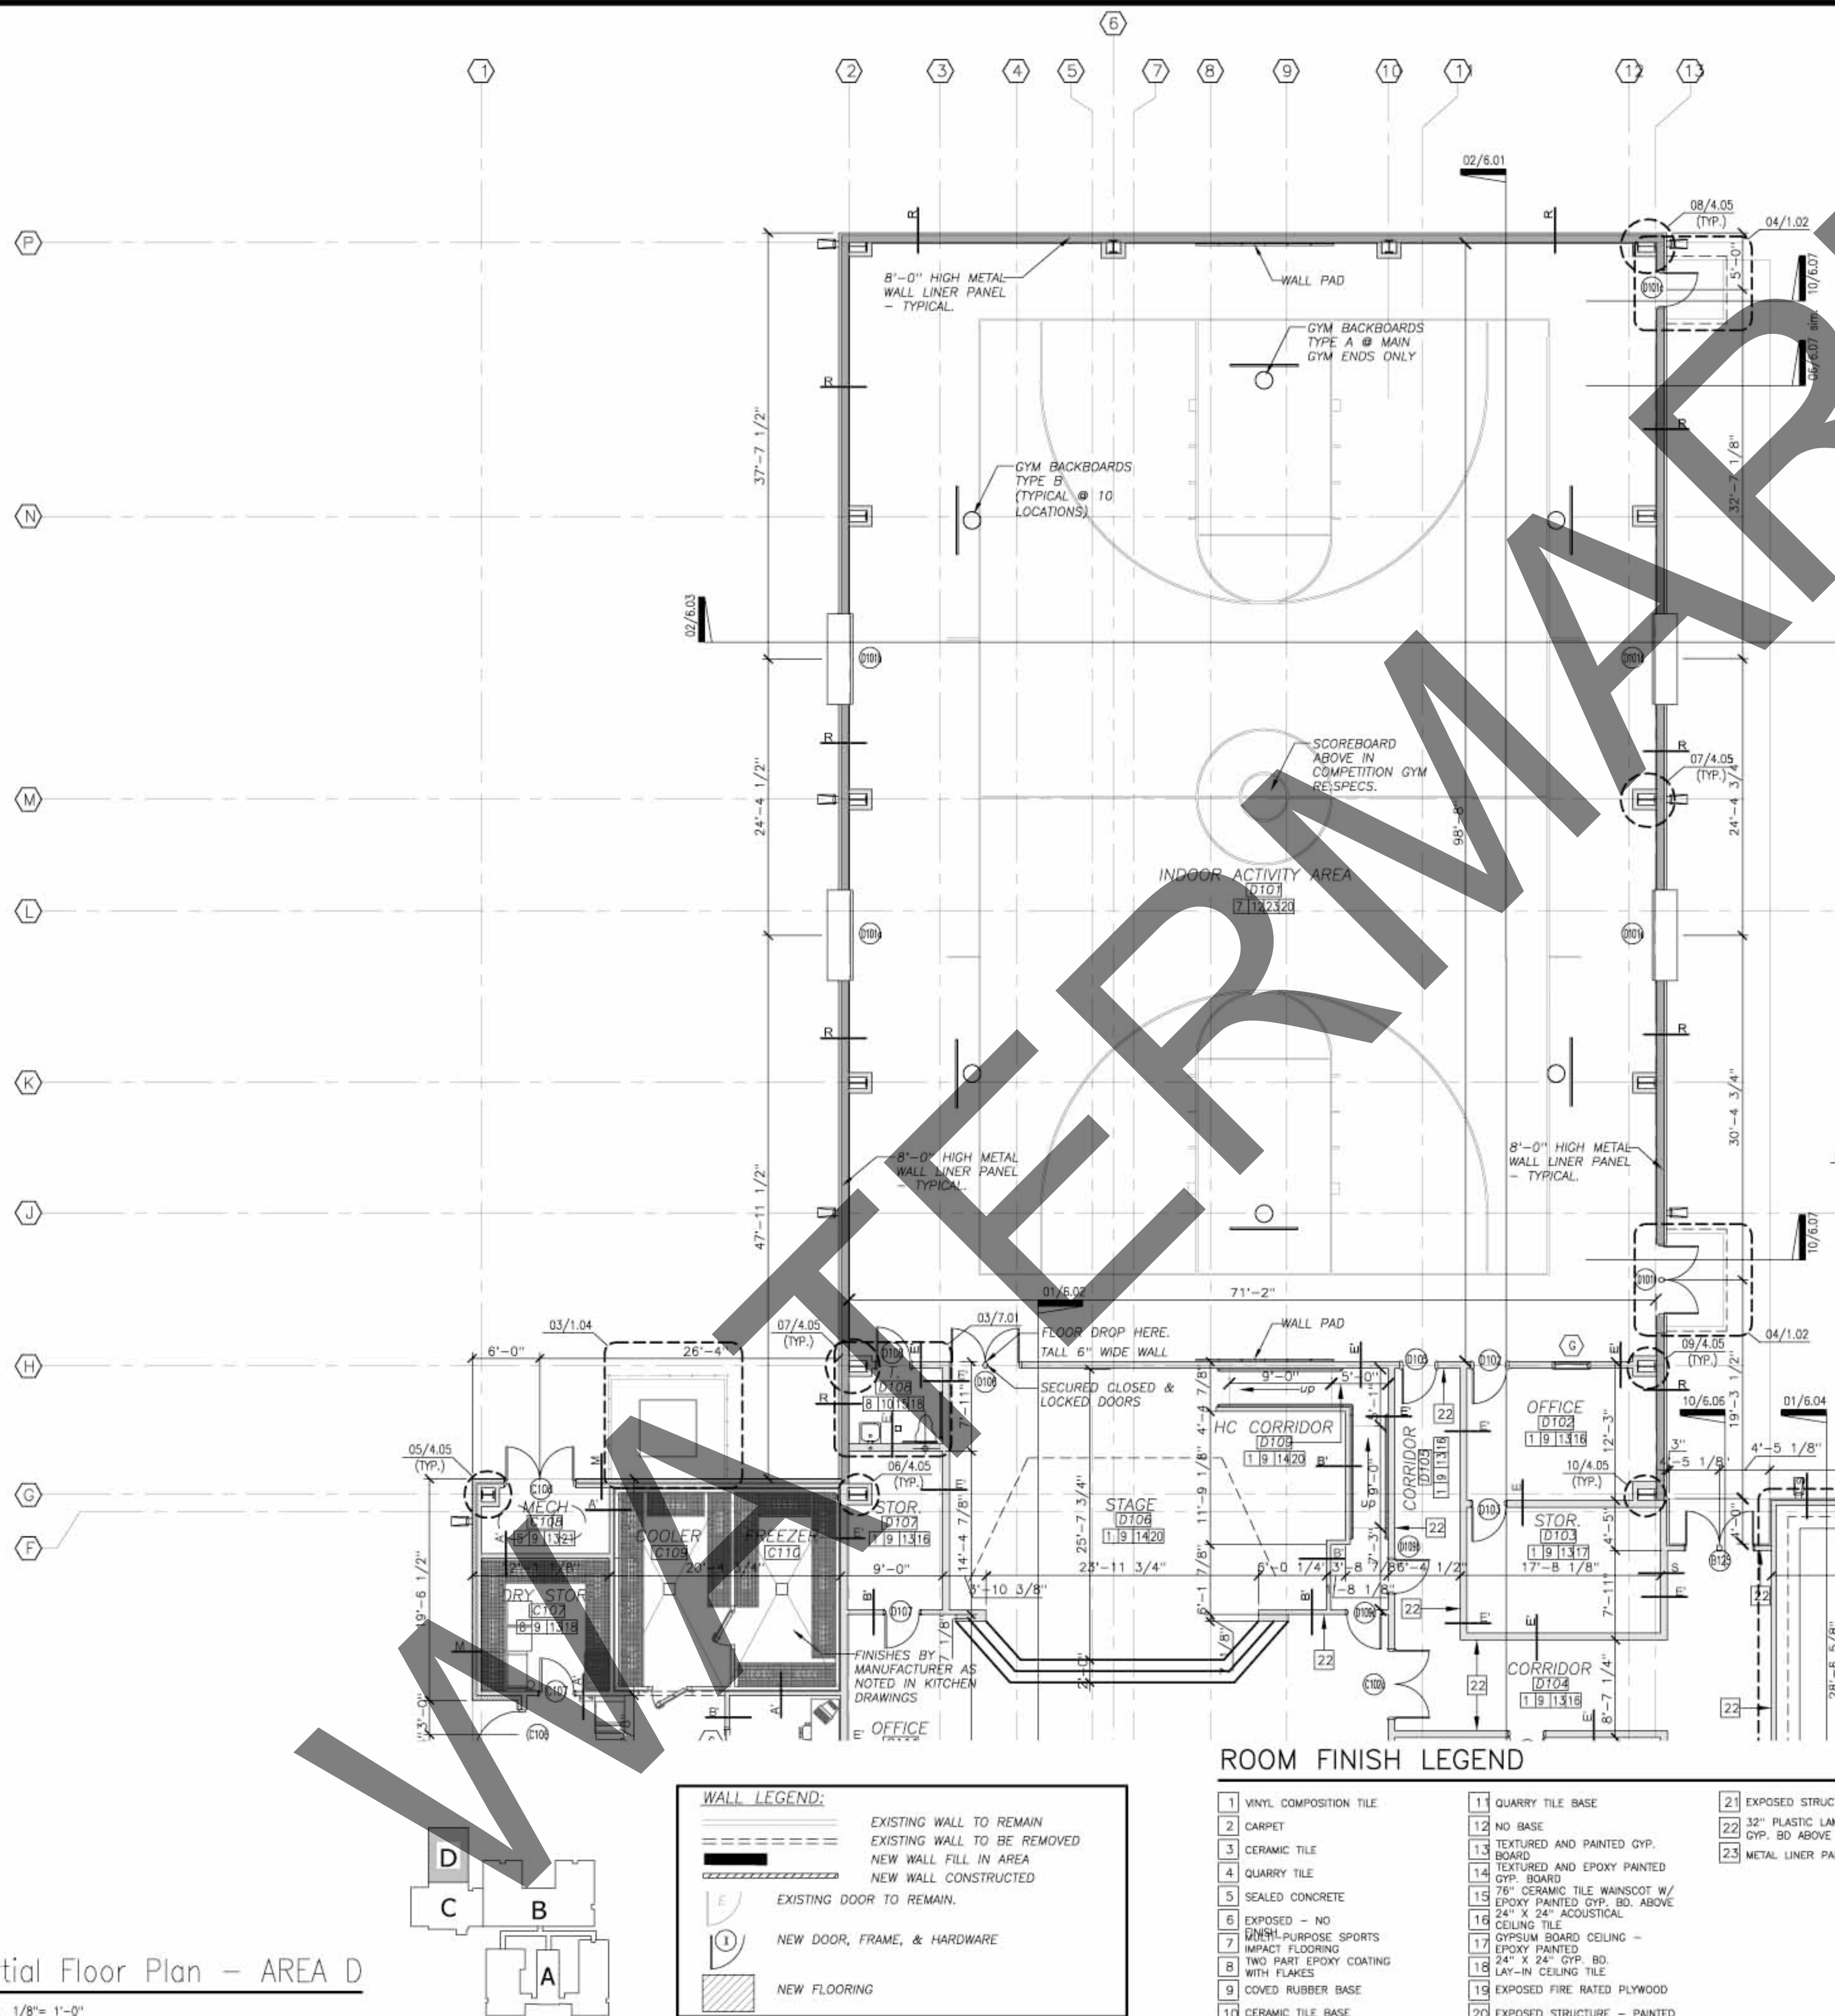

## WALL LEGEND:

	EXISTING WALL TO REMAIN
	EXISTING WALL TO BE REMOVED
	NEW WALL FILL IN AREA
	NEW WALL CONSTRUCTED
	EXISTING DOOR TO REMAIN
	NEW DOOR, FRAME, & HARDWARE
	NEW FLOORING

## ROOM FINISH LEGEND

1 VINYL COMPOSITION TILE	11 QUARRY TILE BASE	21 EXPOSED STRUCTURE
2 CARPET	12 NO BASE	22 32" PLASTIC LAMINATE W/ GYP. BD ABOVE (ALTERNATE)
3 CERAMIC TILE	13 TEXTURED AND PAINTED GYP. BOARD	23 METAL LINER PANEL
4 QUARRY TILE	14 TEXTURED AND EPOXY PAINTED GYP. BOARD	
5 SEALED CONCRETE	15 7/8" CERAMIC TILE WAINSCOT W/ EPOXY PAINTED GYP. BD. ABOVE	
6 EXPOSED - NO FINISH	16 24" X 24" ACOUSTICAL CEILING TILE	
7 IMPACT FLOORING	17 GYPSUM BOARD CEILING - EPOXY PAINTED	
8 TWO PART EPOXY COATING WITH FLAKES	18 24" X 24" GYP. BD. LAY-IN CEILING TILE	
9 COVED RUBBER BASE	19 EXPOSED FIRE RATED PLYWOOD	
10 CERAMIC TILE BASE	20 EXPOSED STRUCTURE - PAINTED	

## SYMBOL LEGEND

	DOOR NUMBER, REFER TO SHEET A2.01		CEILING
	WALL MOUNTED TV		BASE
	SUPPORT BRACKET REFER 04/7.10 FOR WALL REINF. DETAIL		WALLS
	PARTITION TYPE REFER SHEET 2.02 PARTITIONS TO BE TYPE "A" UNLESS OTHERWISE NOTED		F.E.C.
	WALL ELEVATION		ROOM FINISH KEY SEE FINISH SCHEDULE
			FIRE EXTINGUISHER CABINET SEE DETAIL 01/4.10
			MARKER BD./TACK BD. SEE SHEET 2.02
			WINDOW TYPE, REFER TO SHEET 2.02

NO. REVISION

BY DATE

FILE

DATE	03/17/08
DESIGNED	PM
DRAWN	PM
REVISED	PM
CHECKED	PM

SHEET 4.04