



GROUND FLOOR

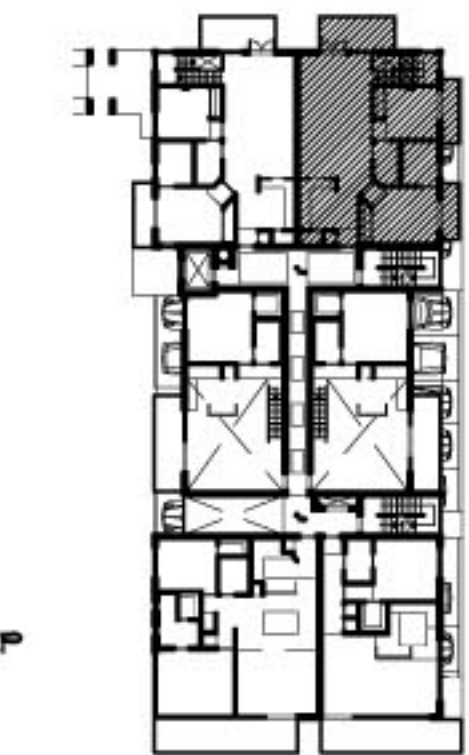


**KEY PLAN
1st FLOOR**

6 FLAT TYPE A - KITCHEN
SCALE 3/8"=1'-0"

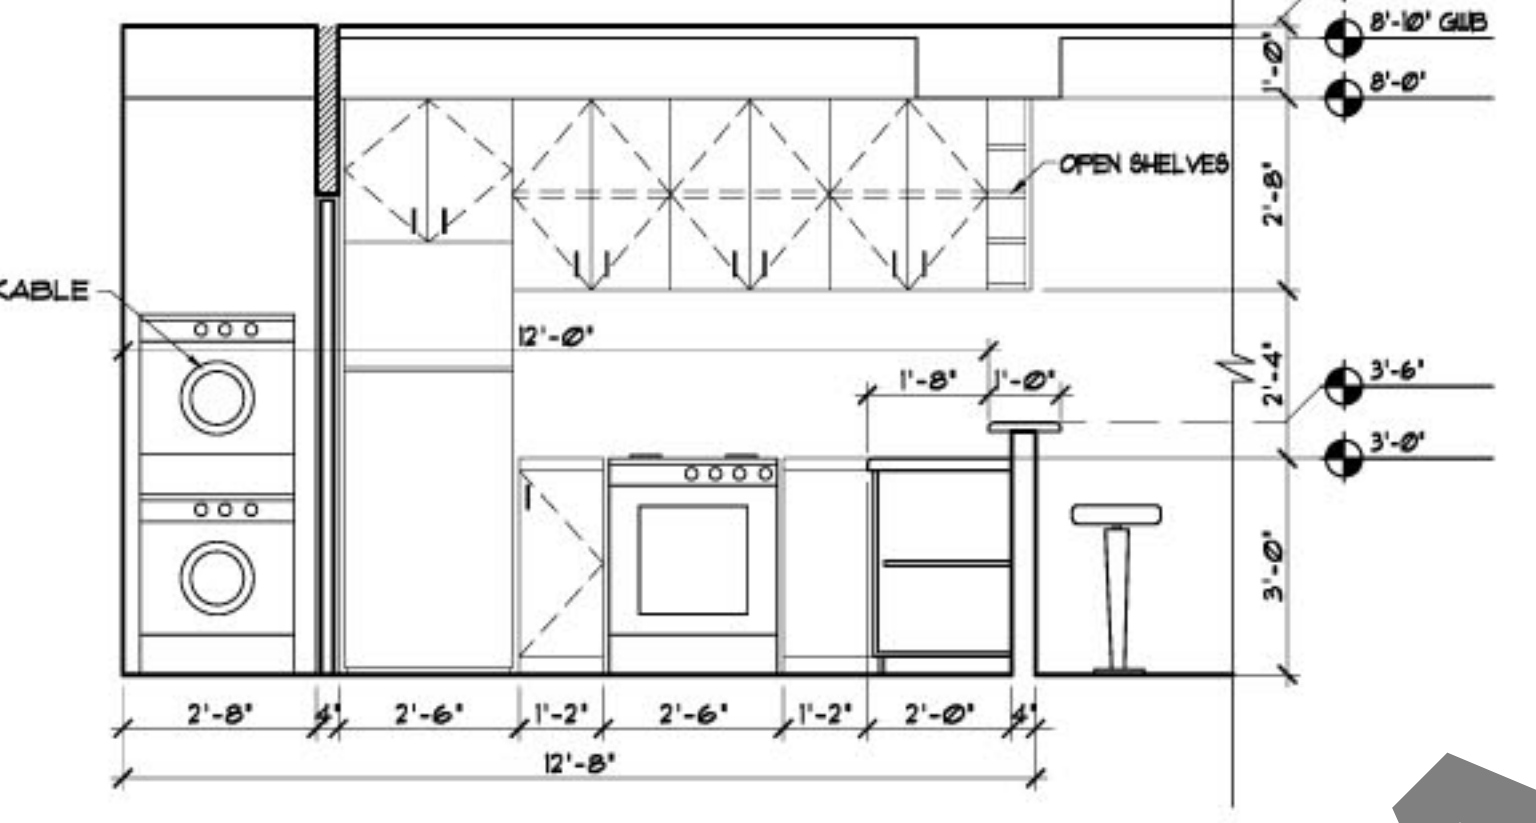


7 FLAT TYPE B - KITCHEN
SCALE 3/8"=1'-0"

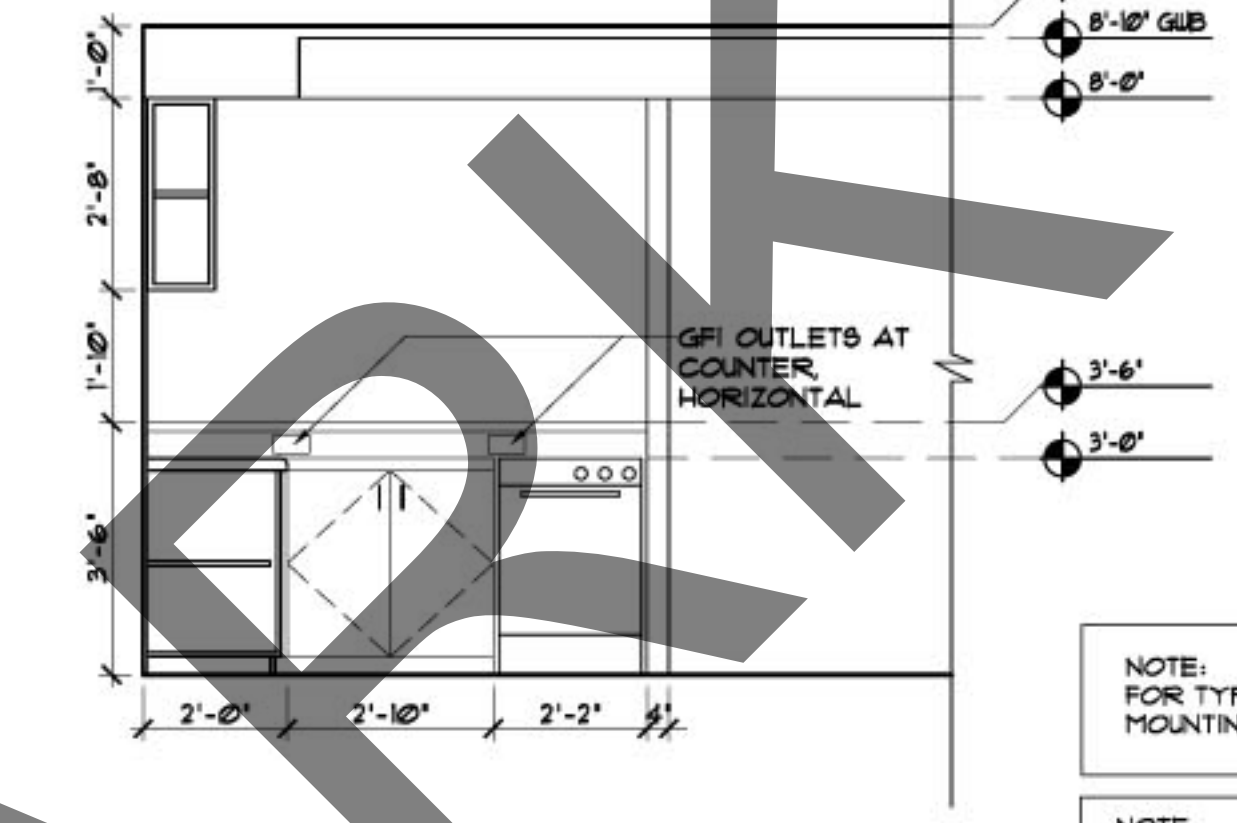


NOTE:
FOR TYPICAL TOILET FIXTURE/ ACCESSORIES
MOUNTING HEIGHTS SEE A-10

NOTE:
PROVIDE APPROPRIATE BACKING SUPPORT FOR
ALL WALL MOUNTED ACCESSORIES ACCORDING
TO MFR. SPECIFICATIONS MIN 1" X 4" P.T. WOOD


4 FLAT TYPE A - BATHROOM #1
SCALE 3/8"=1'-0"

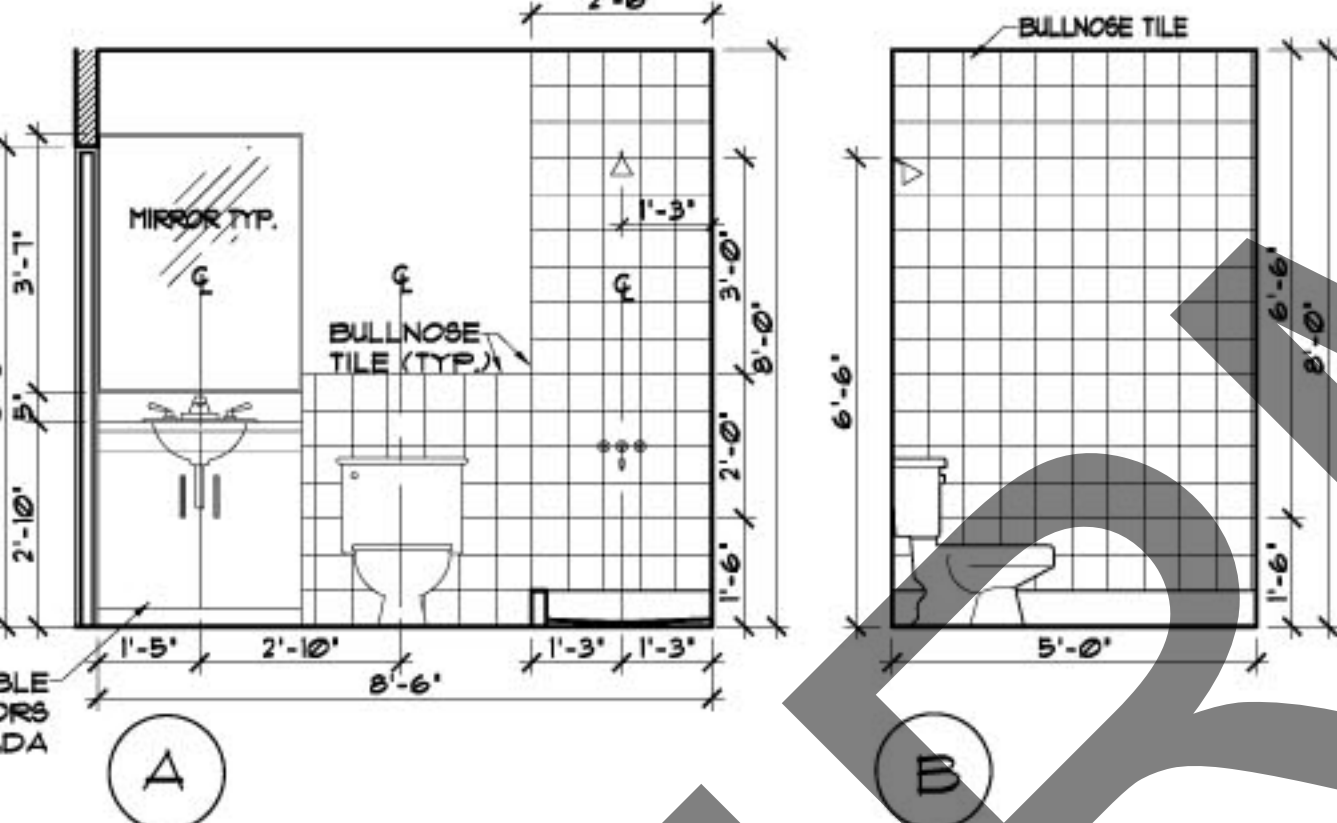


5 FLAT TYPE A - BATHROOM #2
SCALE 3/8"=1'-0"

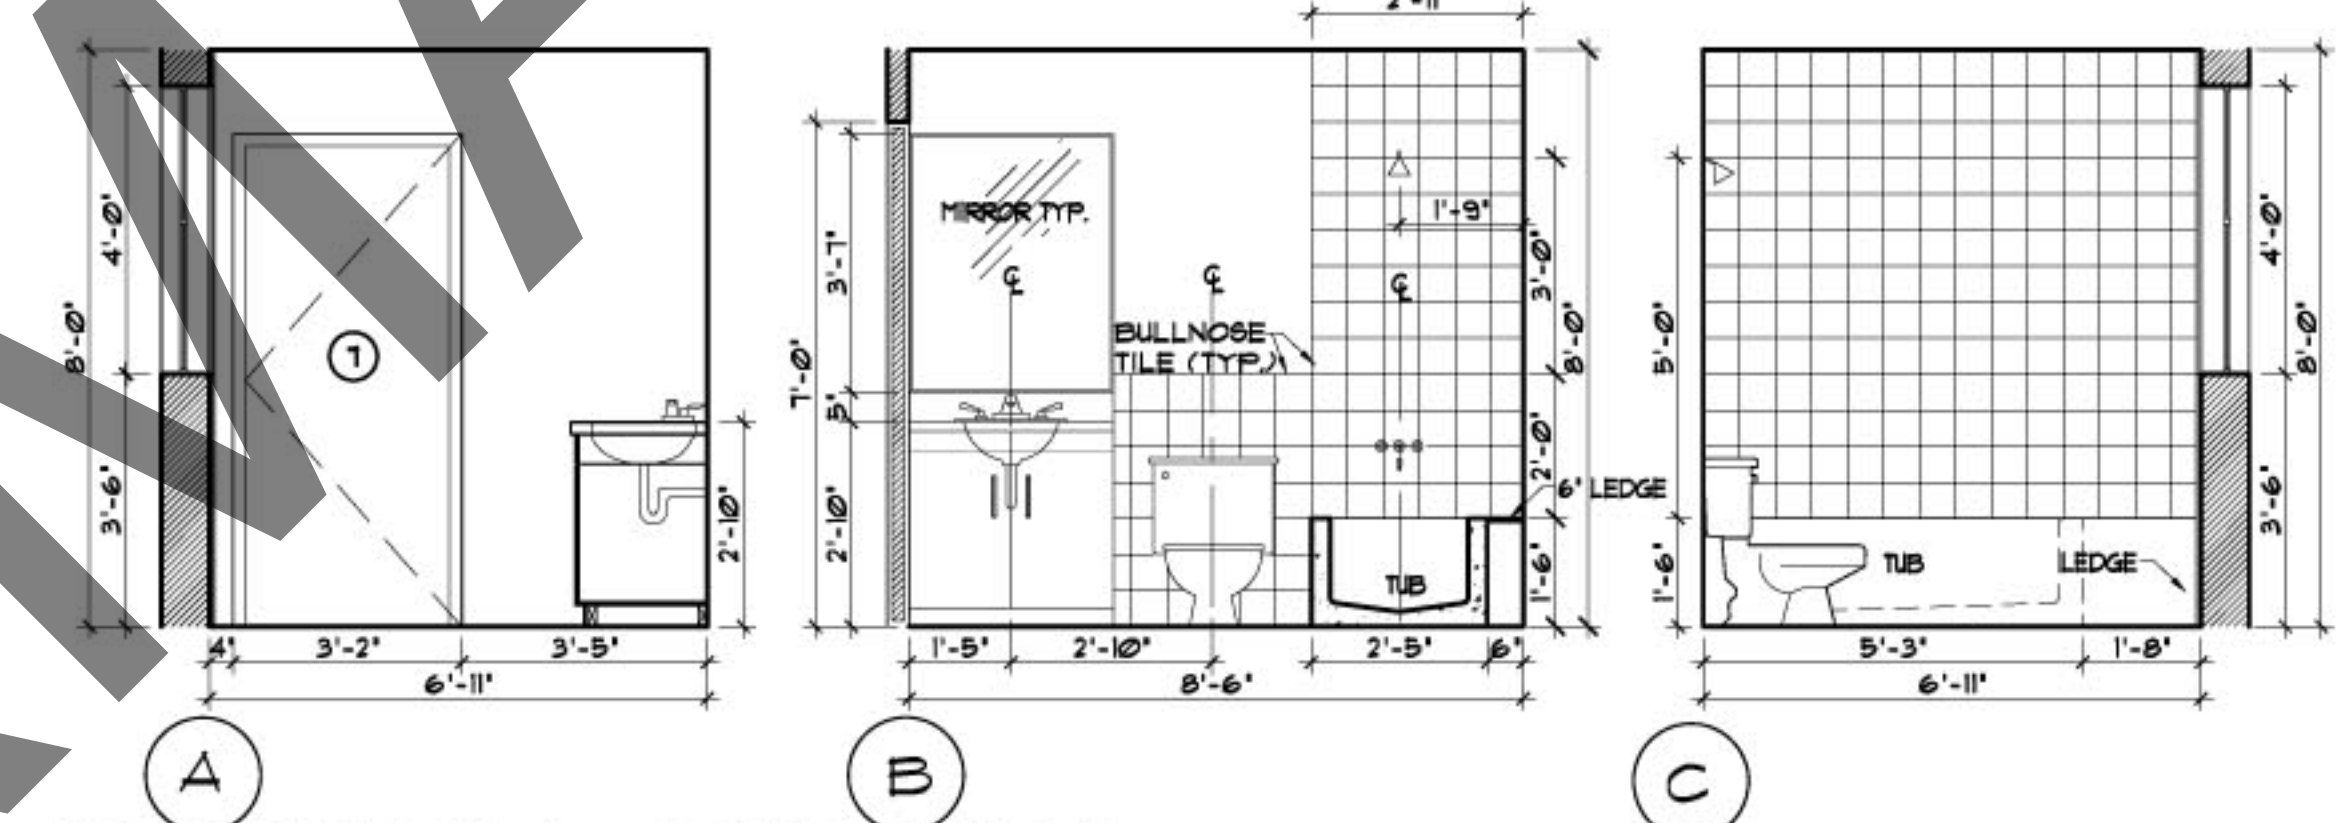


1 FLAT TYPE A - BATHROOM
SCALE 3/8"=1'-0"

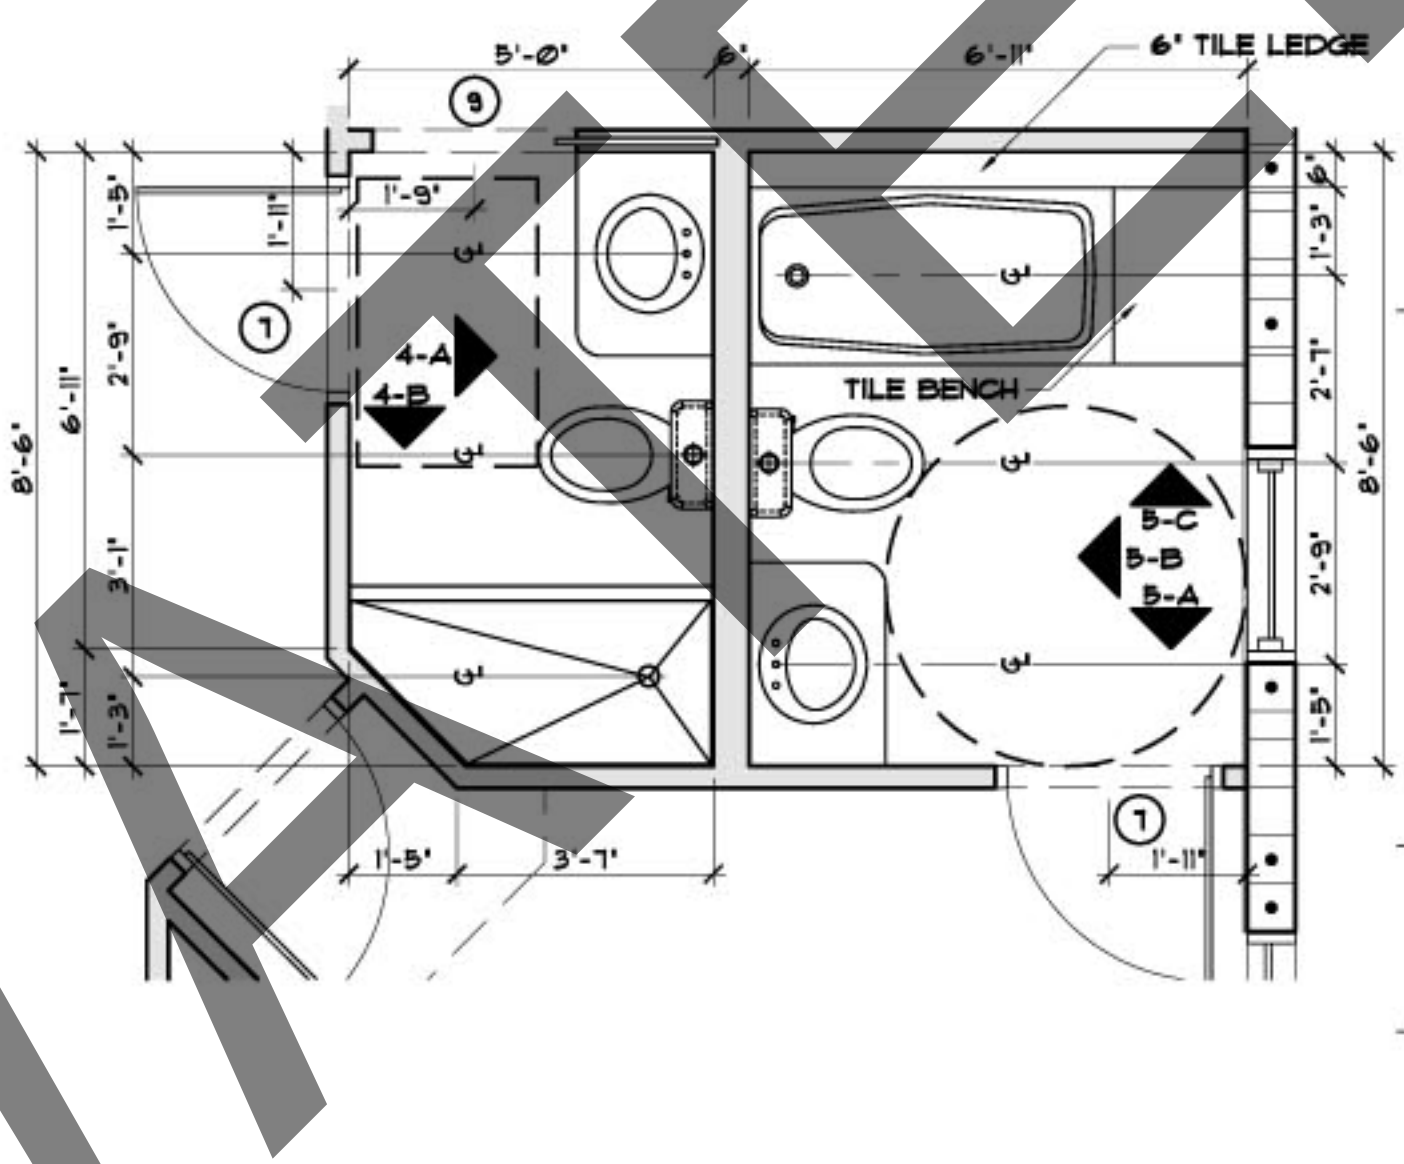

2 FLAT TYPE A - STAIR-SECTION 1
SCALE 3/8"=1'-0"

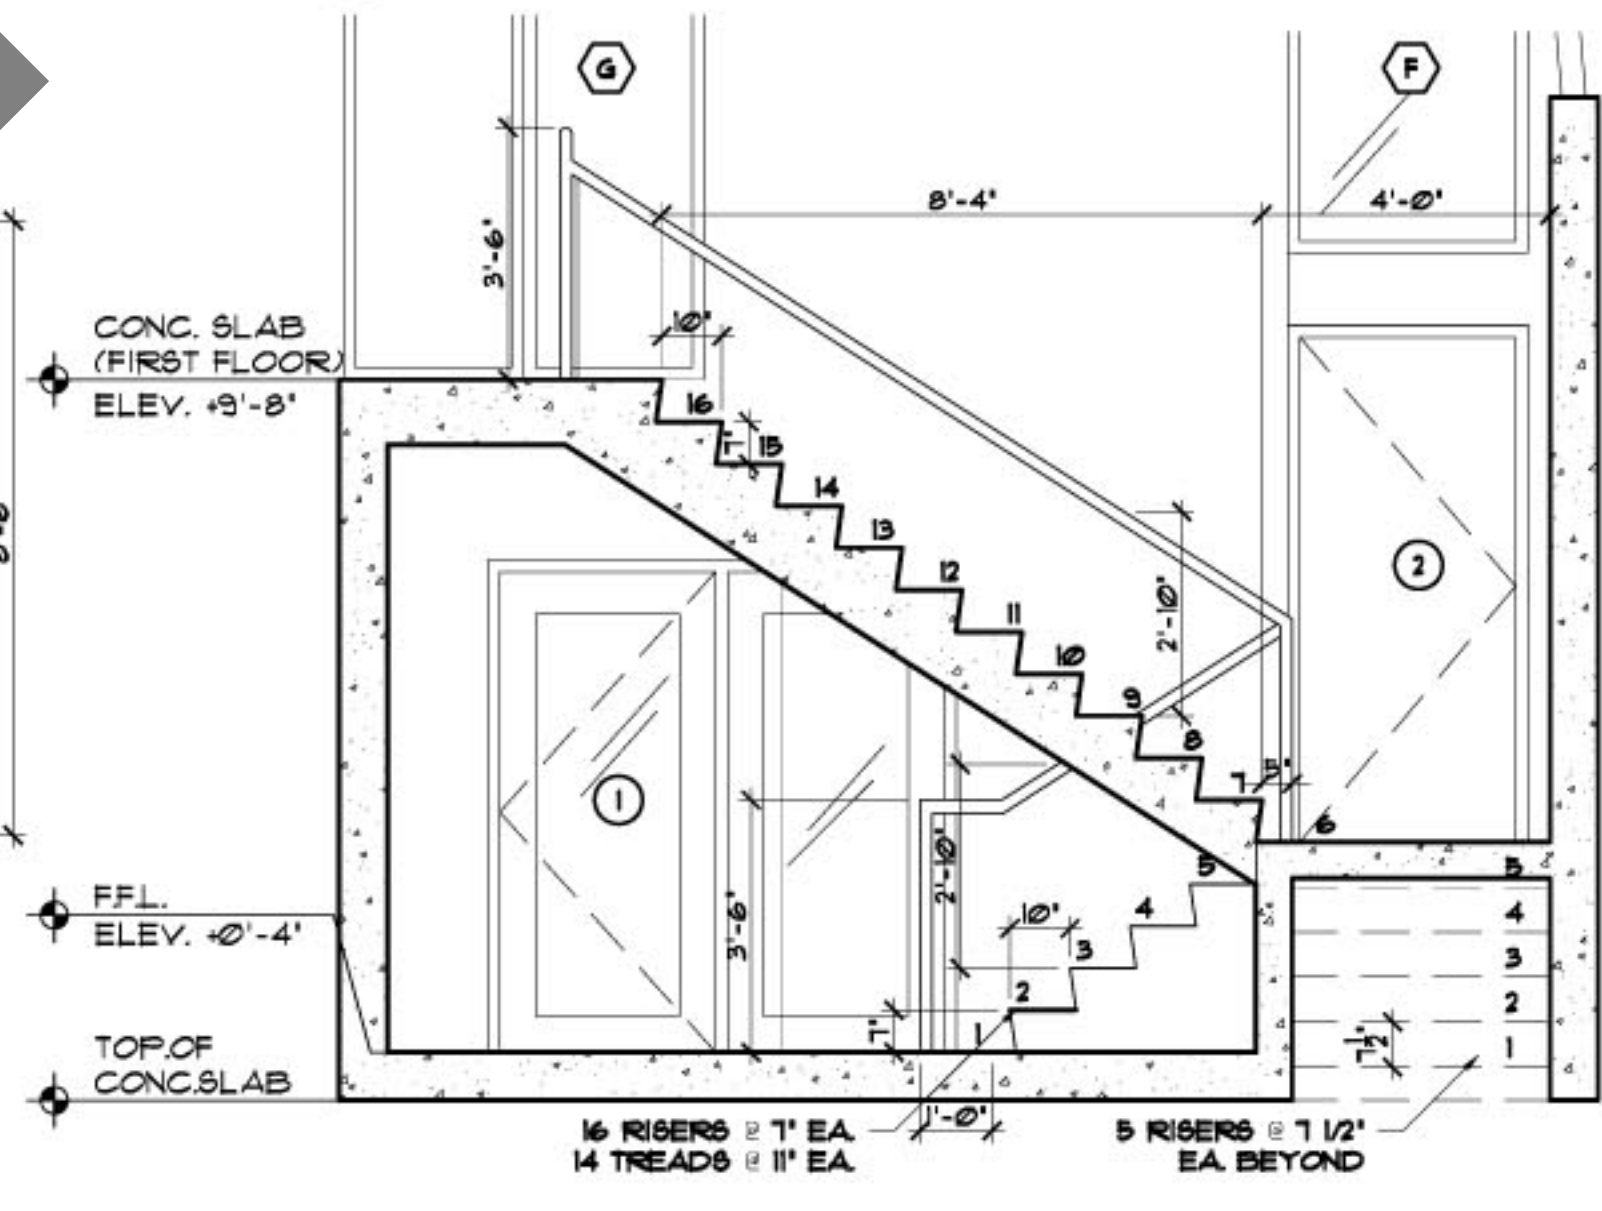


3 FLAT TYPE A - STAIR-SECTION 2
SCALE 3/8"=1'-0"

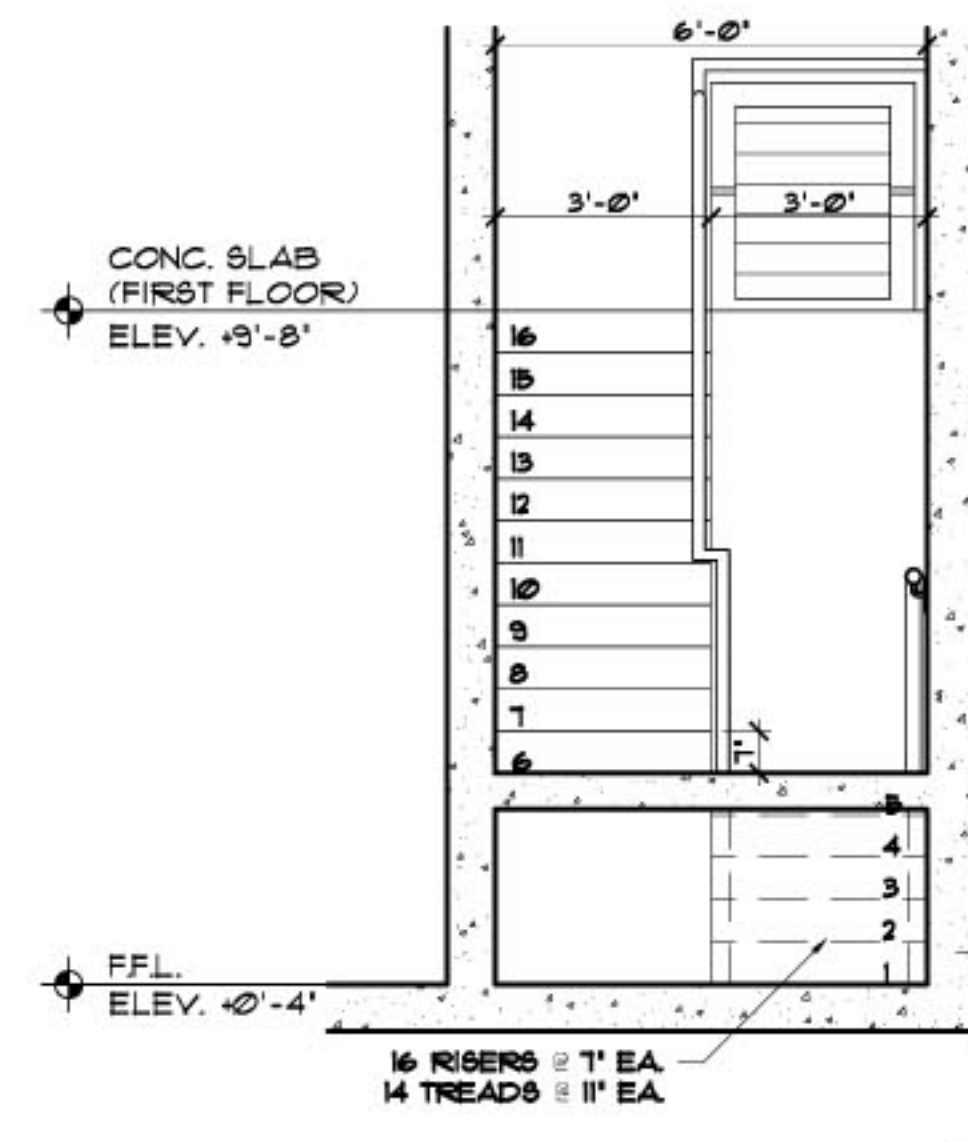

a/c area	= 1,139.00 SF
balcony/ patio area	= 327.60 SF
total residence	= 1,466.60 SF

NOTE:
PROVIDE SHOP DWGS FOR ARCHITECTS
APPROVAL PRIOR TO FABRICATION. TYPICAL
FOR ALL CASEWORK SHOWN

NOTE:
PLEASE REFER TO SHEET A-5.5 FOR WALL TYPES.

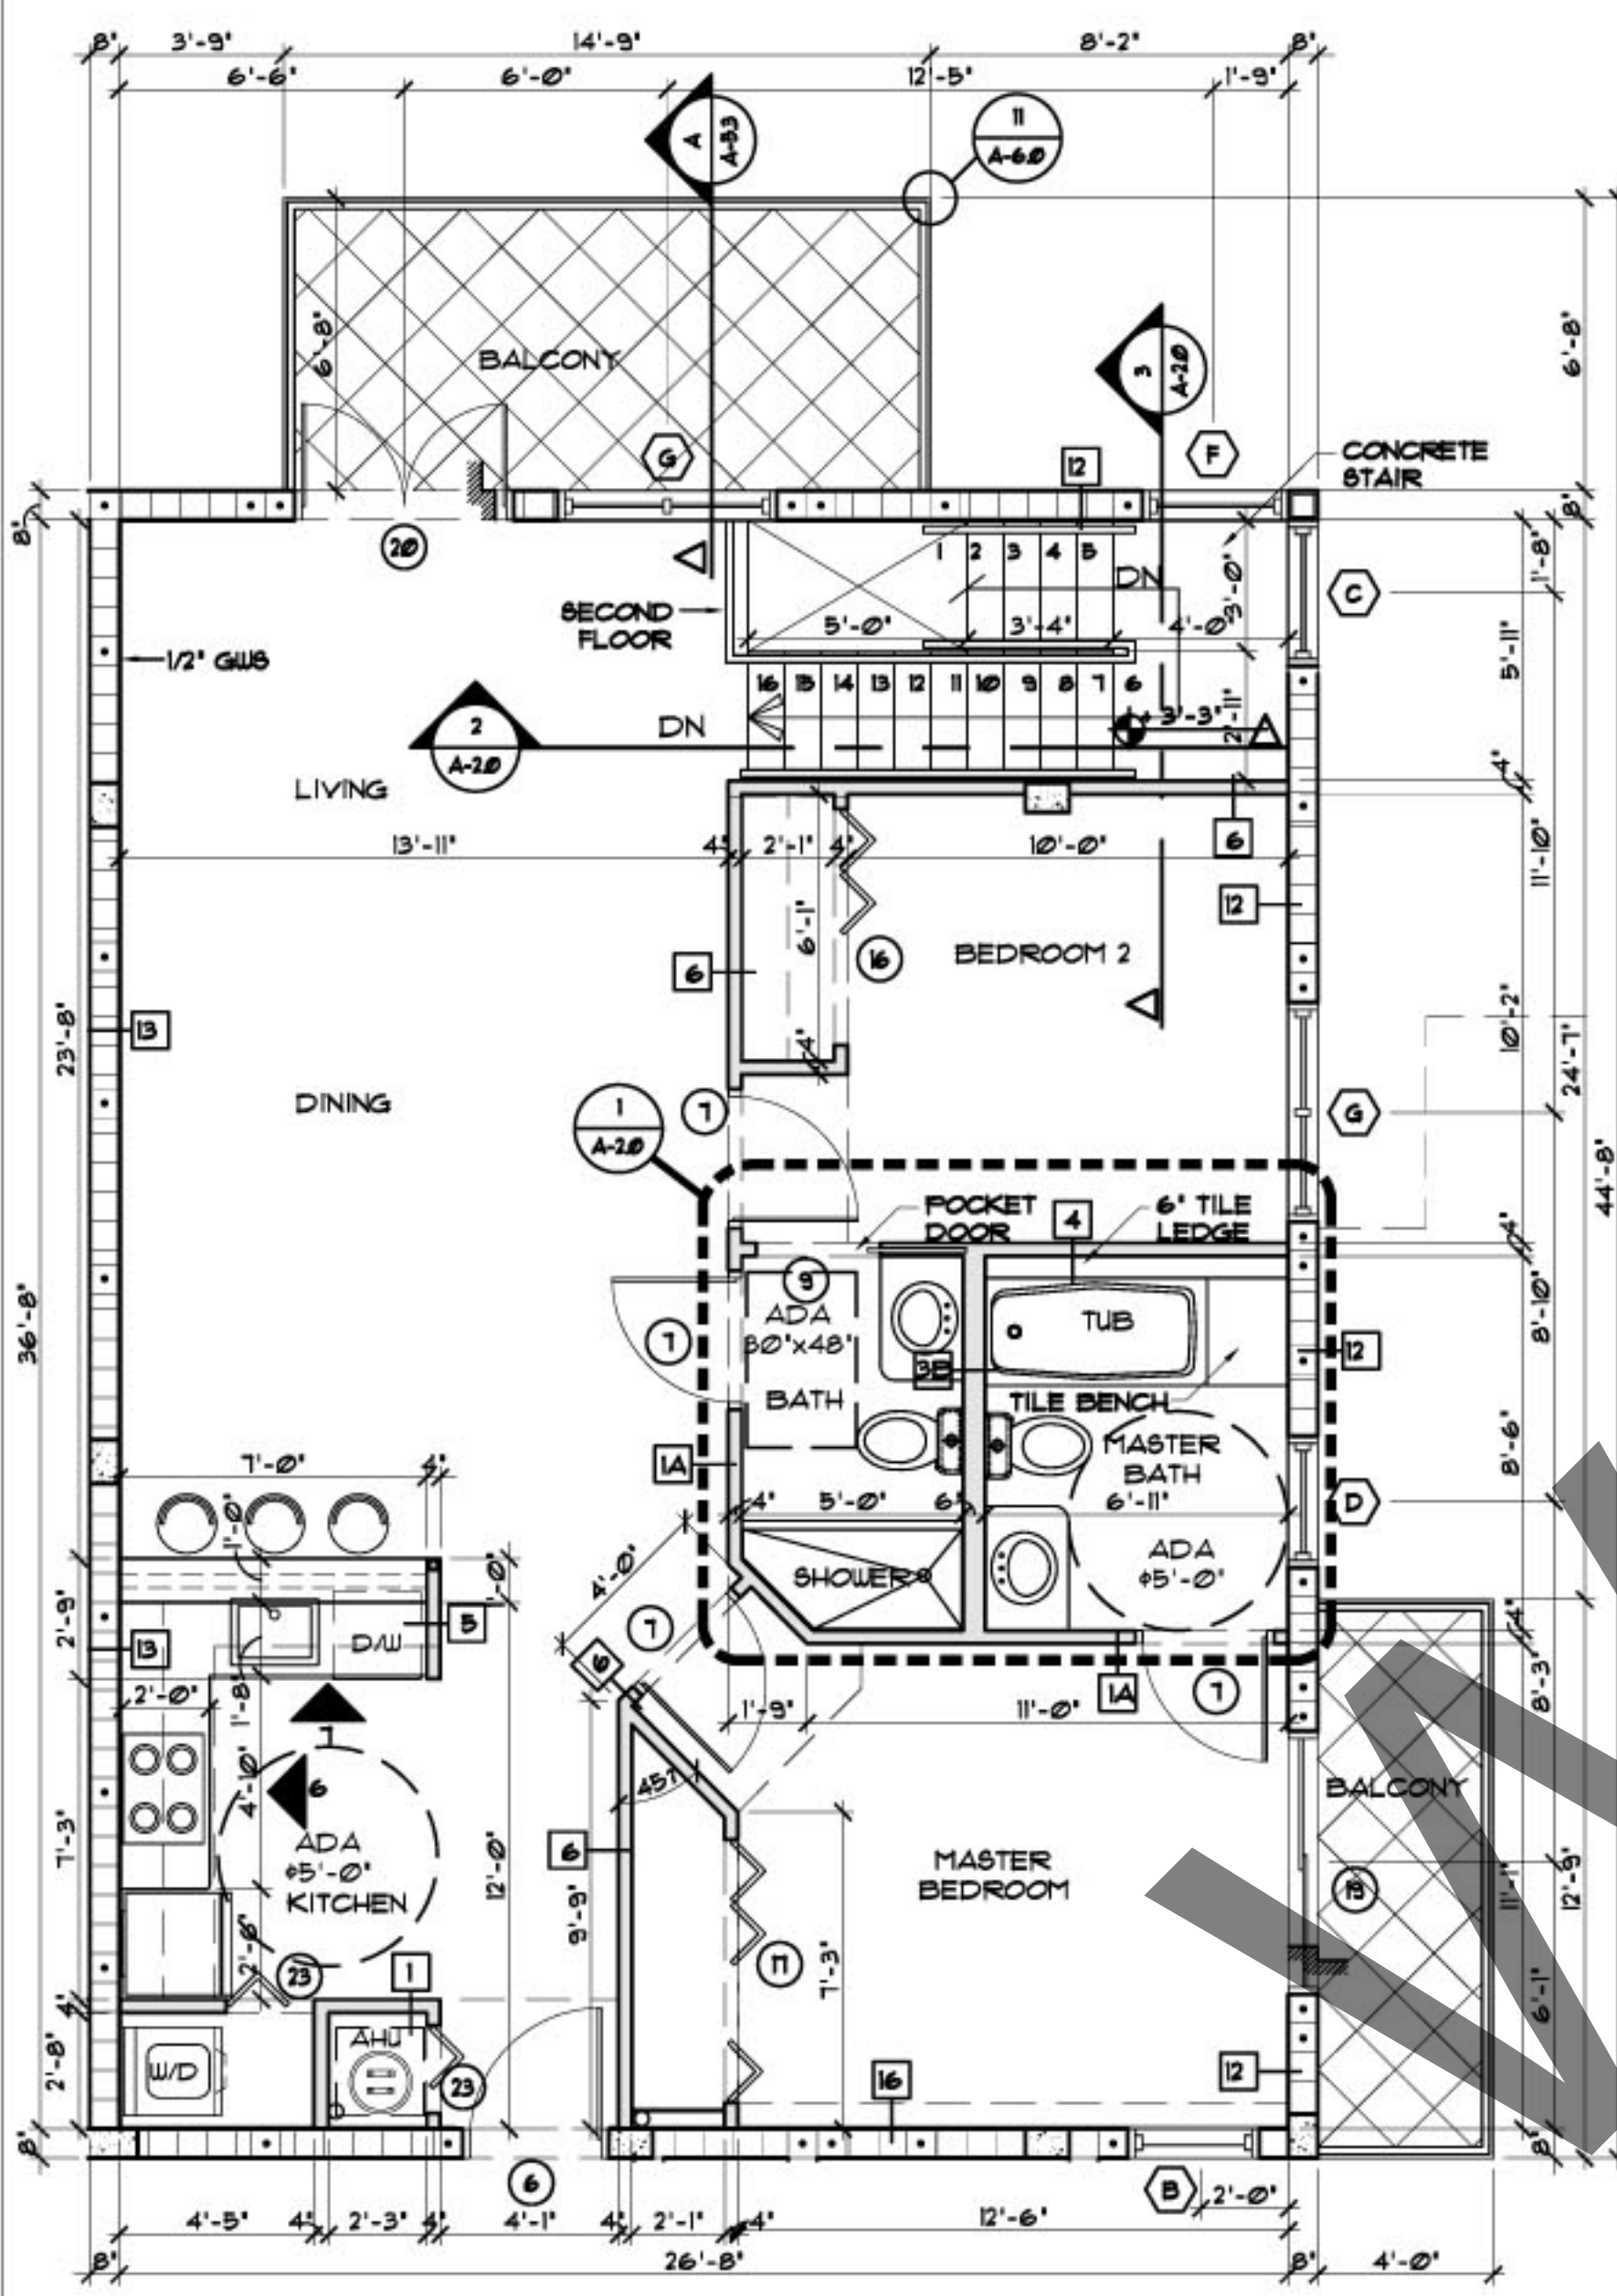

FLAT TYPE A (STREET VIEW)
SCALE 1/4"=1'

DRAWN BY:
C.P.
CHECKED BY:
ARI SKLAR

**UNIT A
FLOOR PLAN, INT. ELEV.
& SCHEDULES**

A-2.0

DATE :