




1 STAIR #1 ENLARGED PLAN - 1ST FP
SCALE: 1/4" = 1'-0"

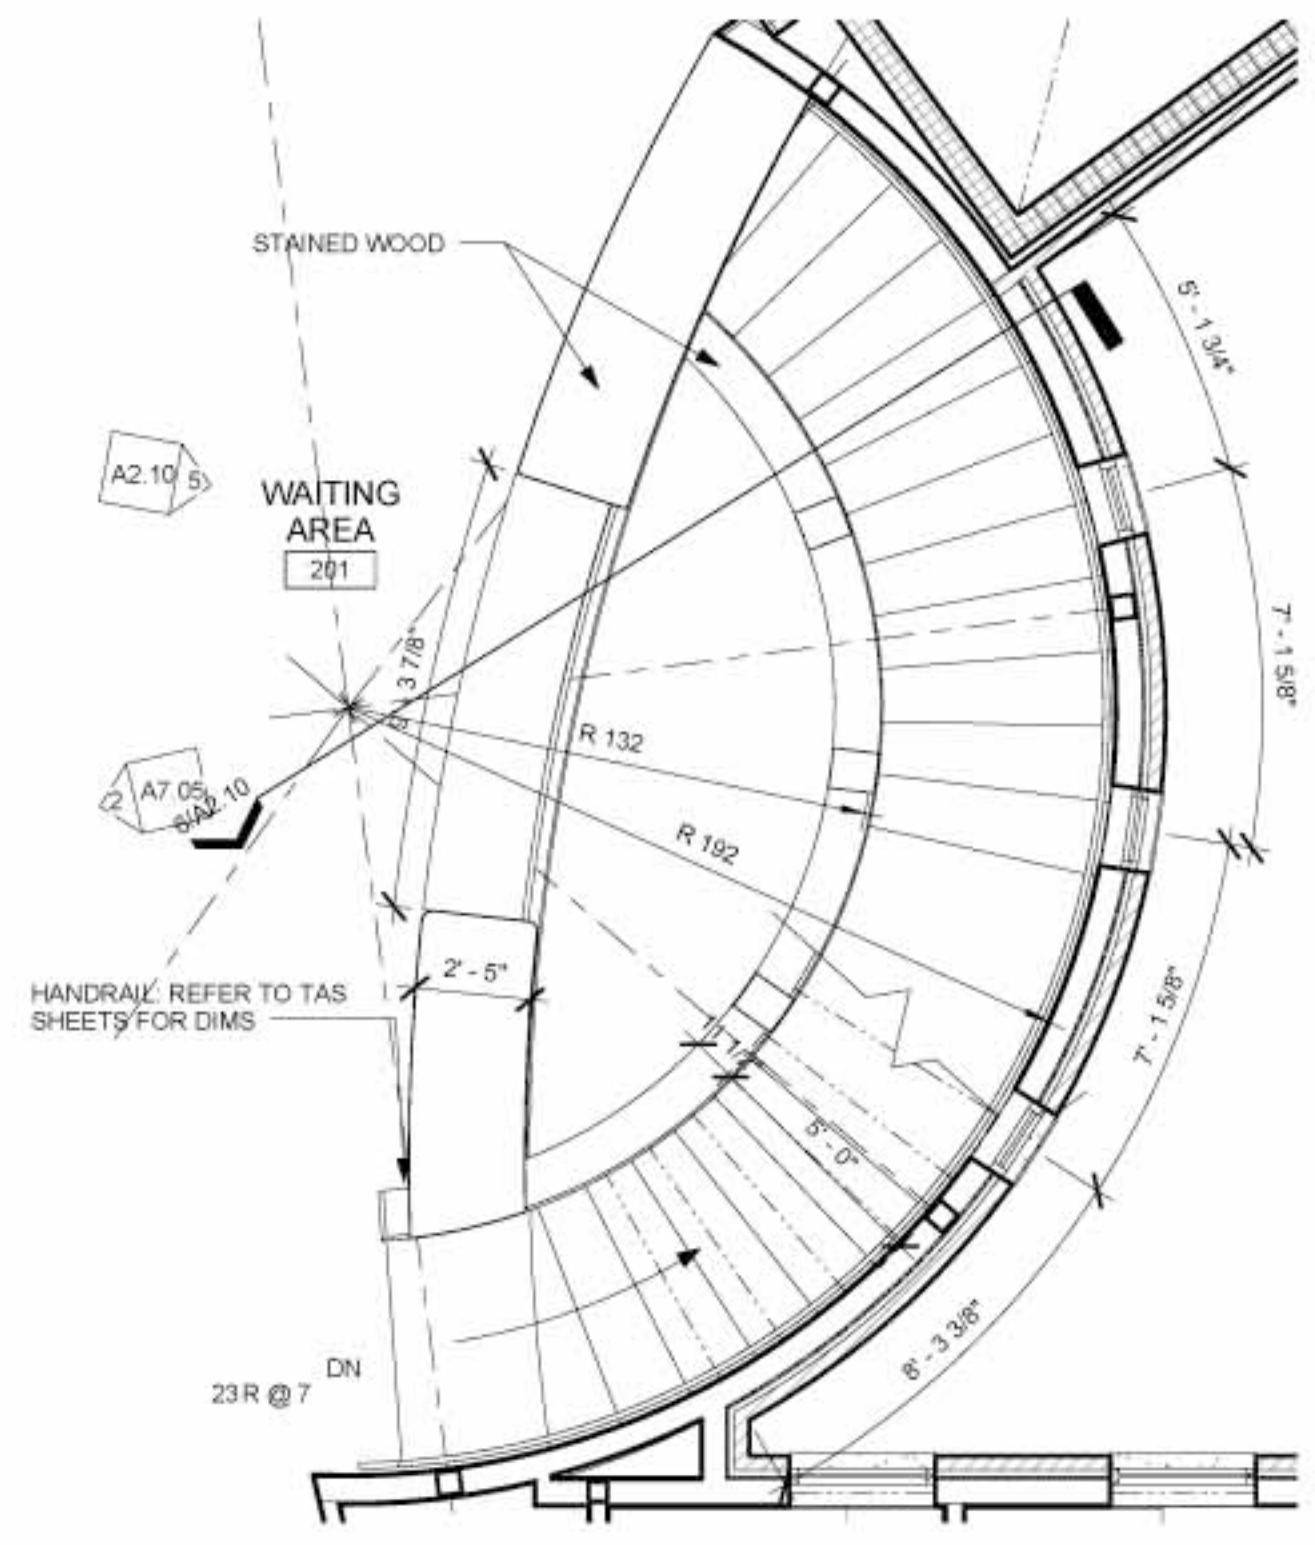


2 STAIR #1 ENLARGED PLAN - 2ND FP
SCALE: 1/4" = 1'-0"

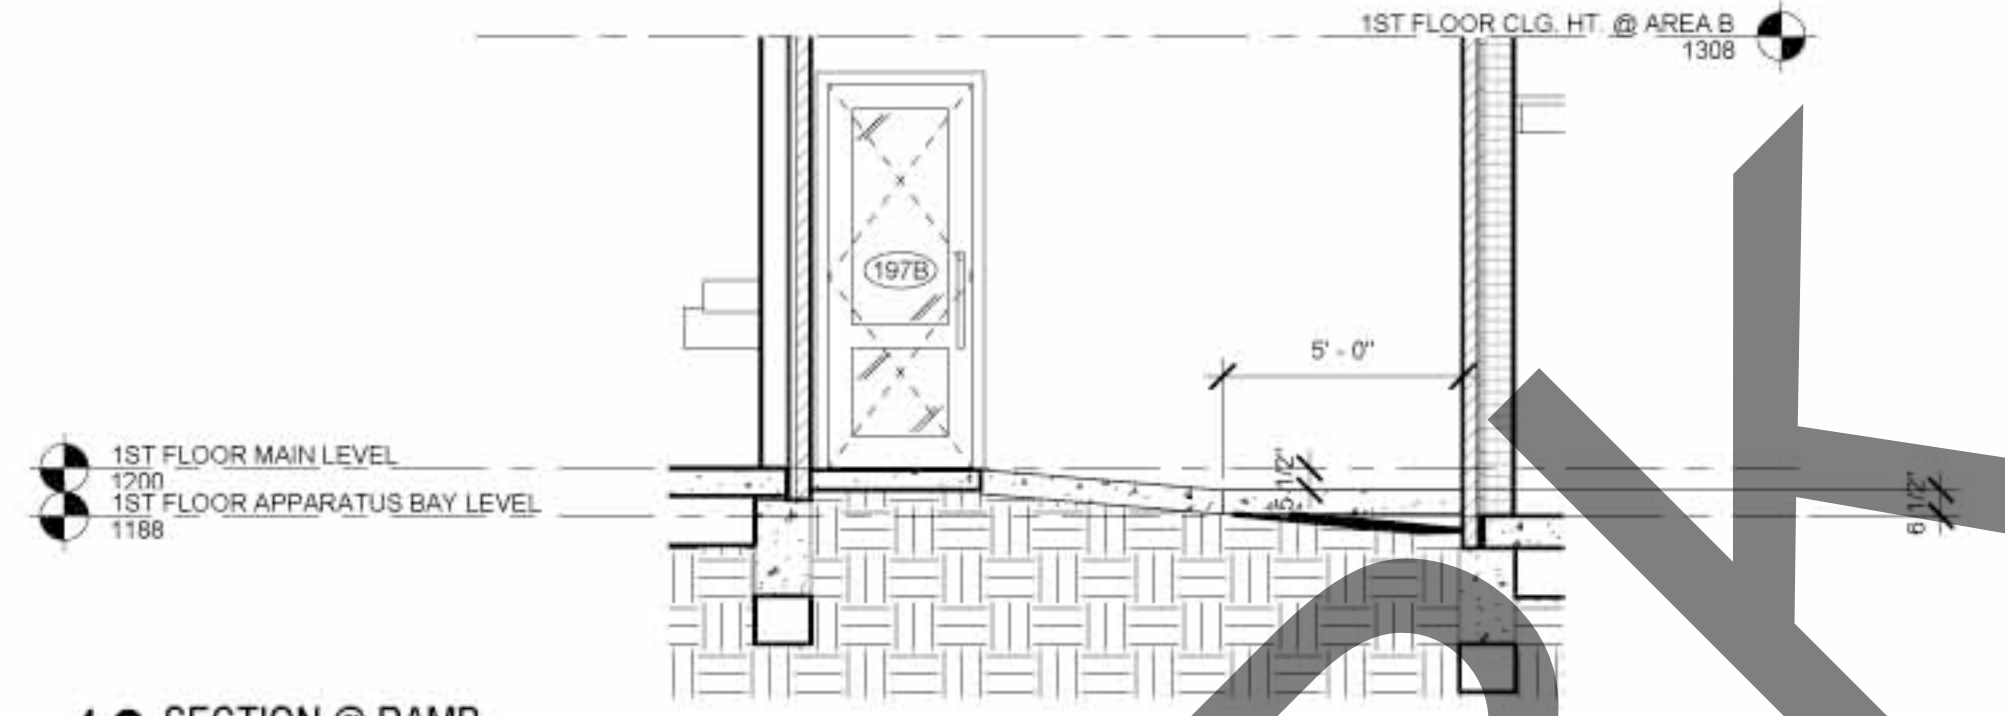

10 SECTION @ RAMP
SCALE: 1/4" = 1'-0"

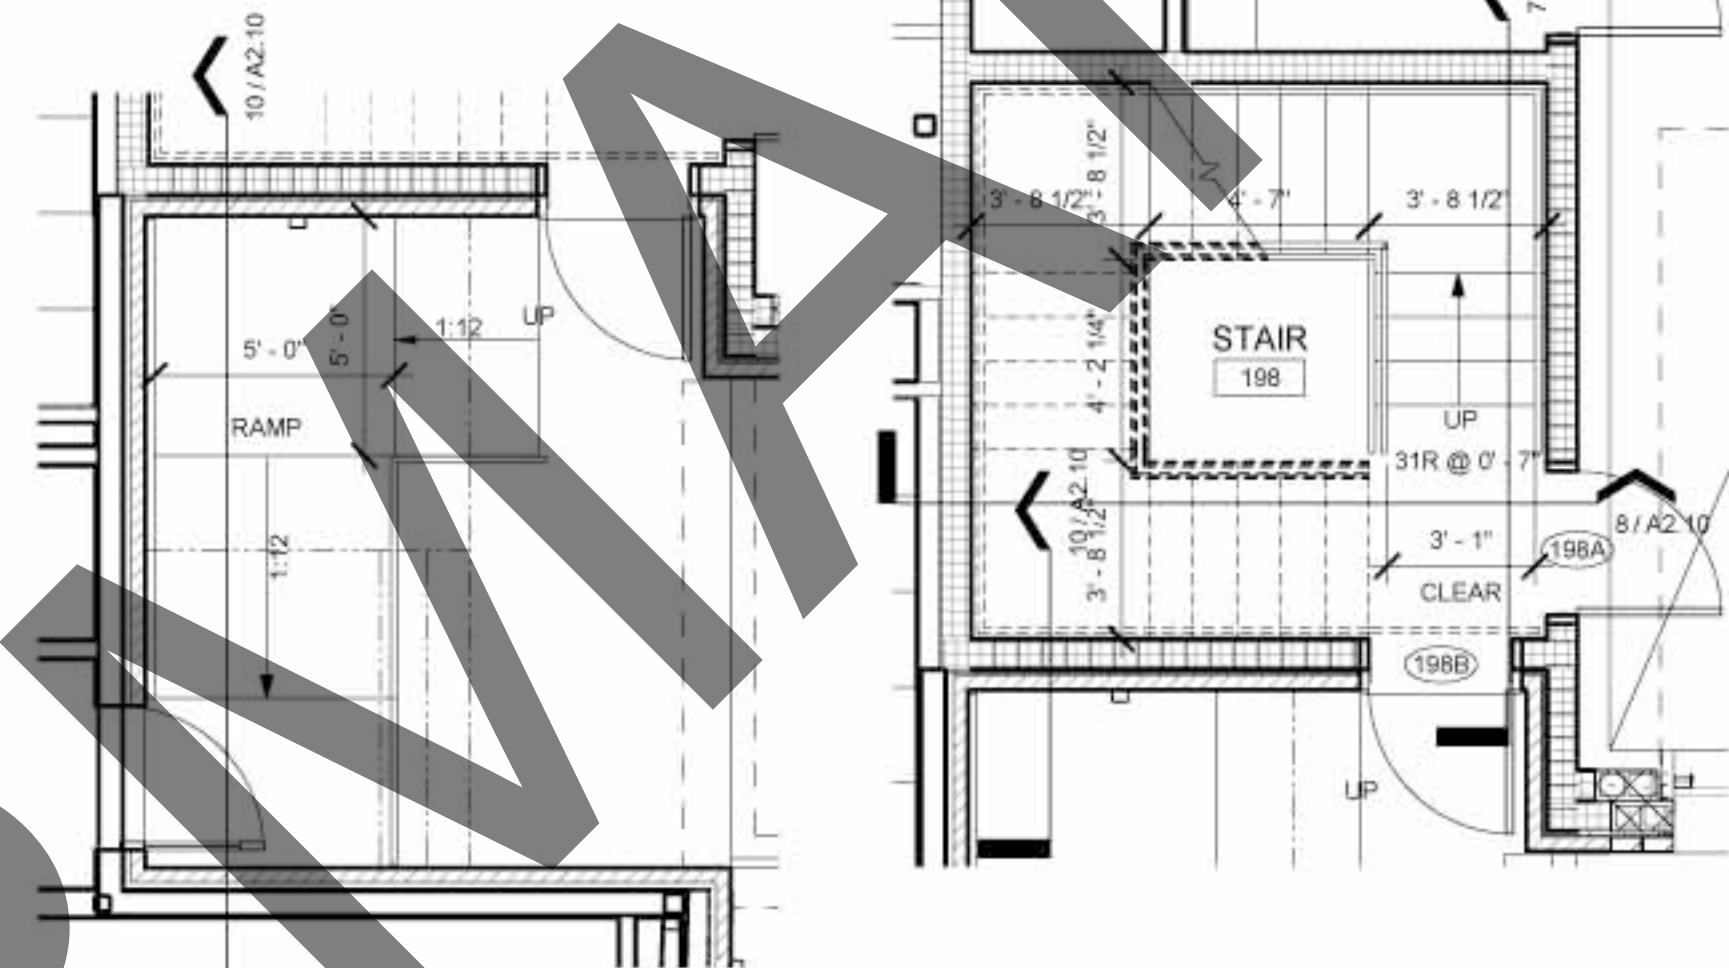


3 STAIR #2 ENLARGED PLAN - 1ST FP
SCALE: 1/4" = 1'-0"

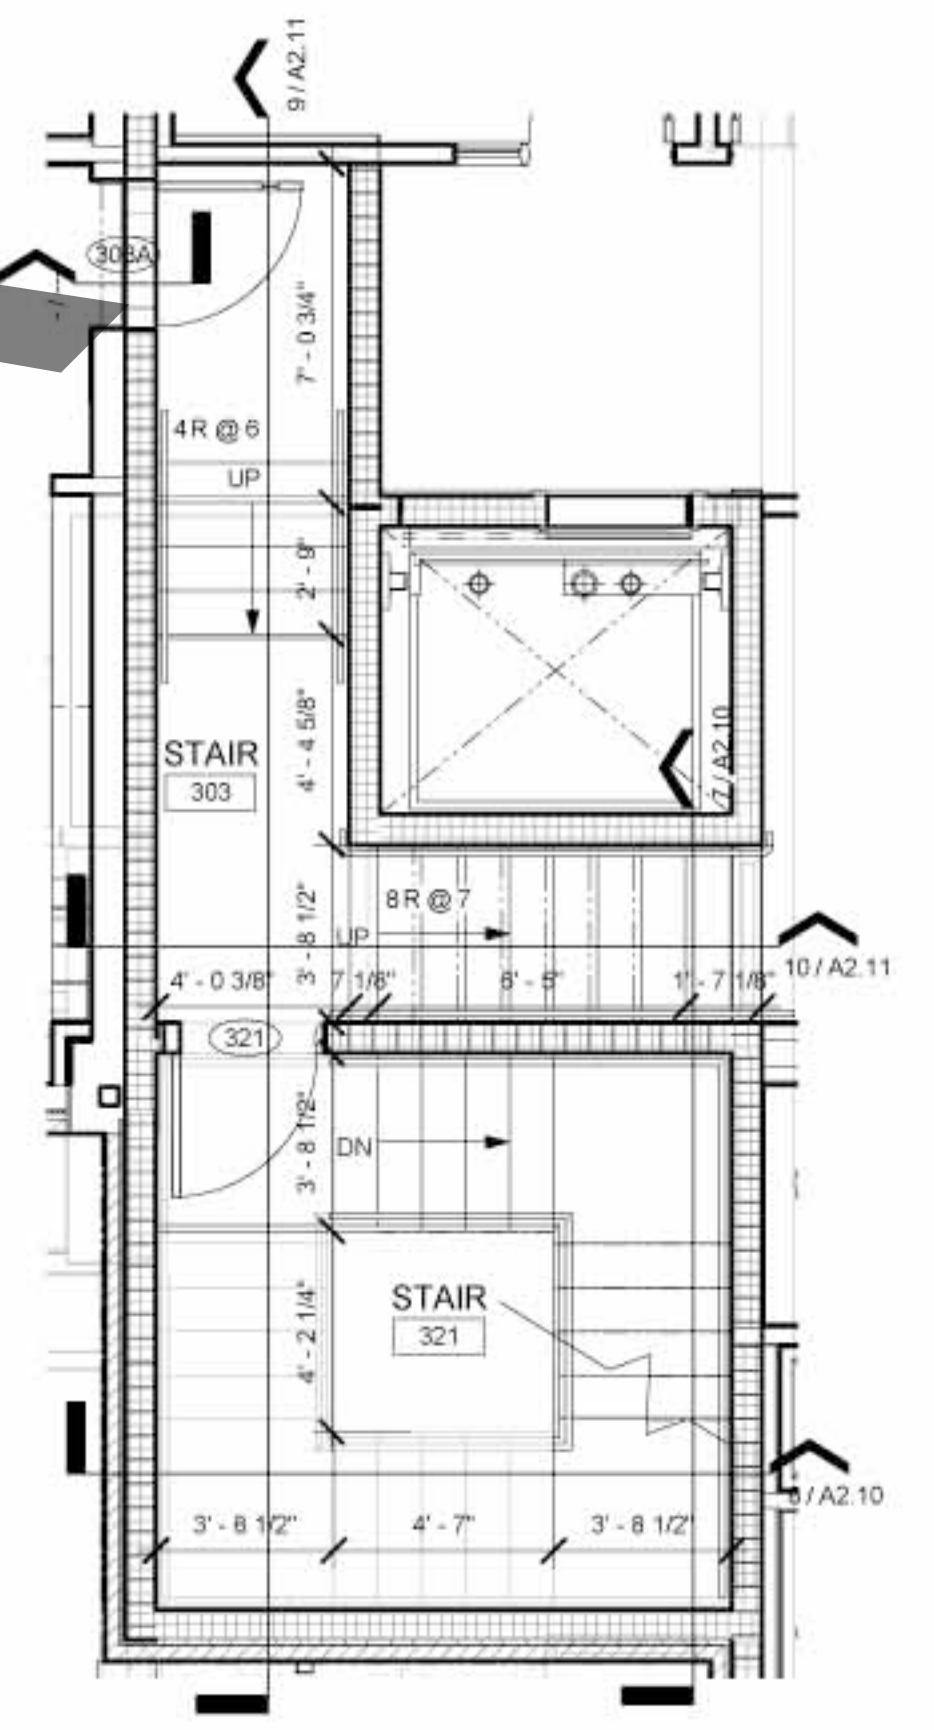


4 STAIR #2 ENLARGED PLAN - 2ND FP
SCALE: 1/4" = 1'-0"


9 RAMP ENLARGED PLAN - 1ST FP
SCALE: 1/4" = 1'-0"

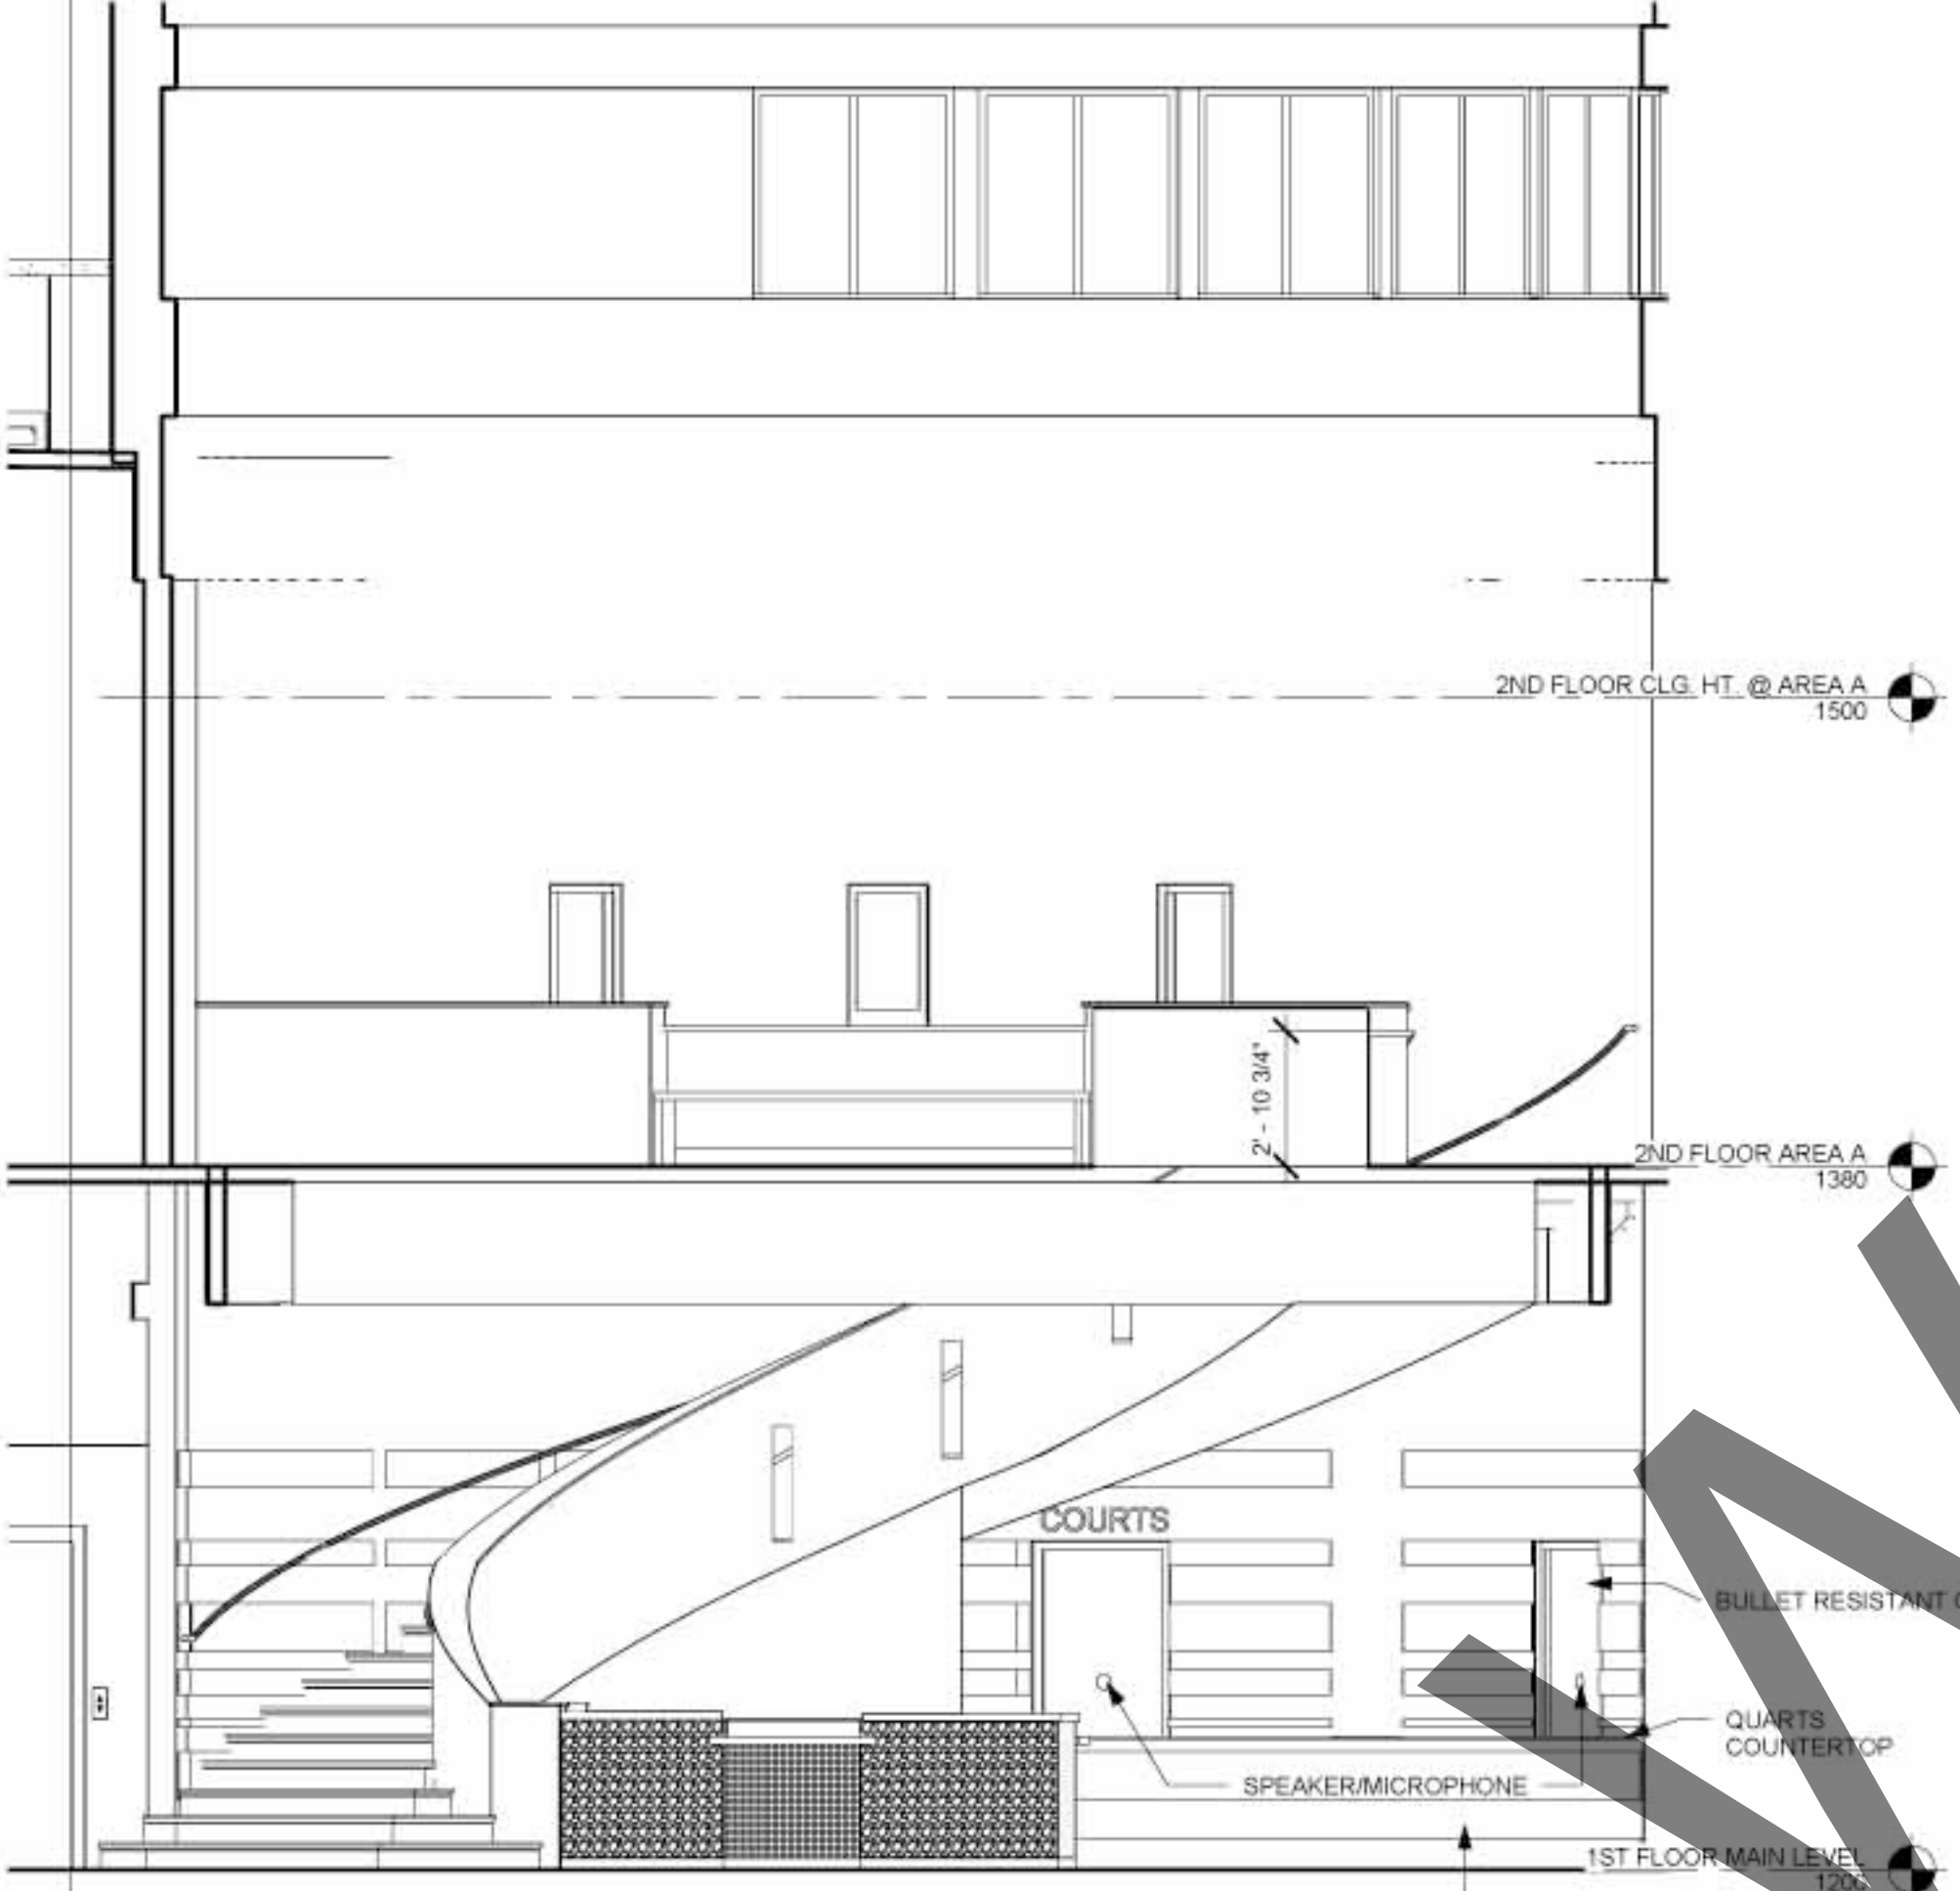


5 STAIR #1 - ELEV
SCALE: 1/4" = 1'-0"

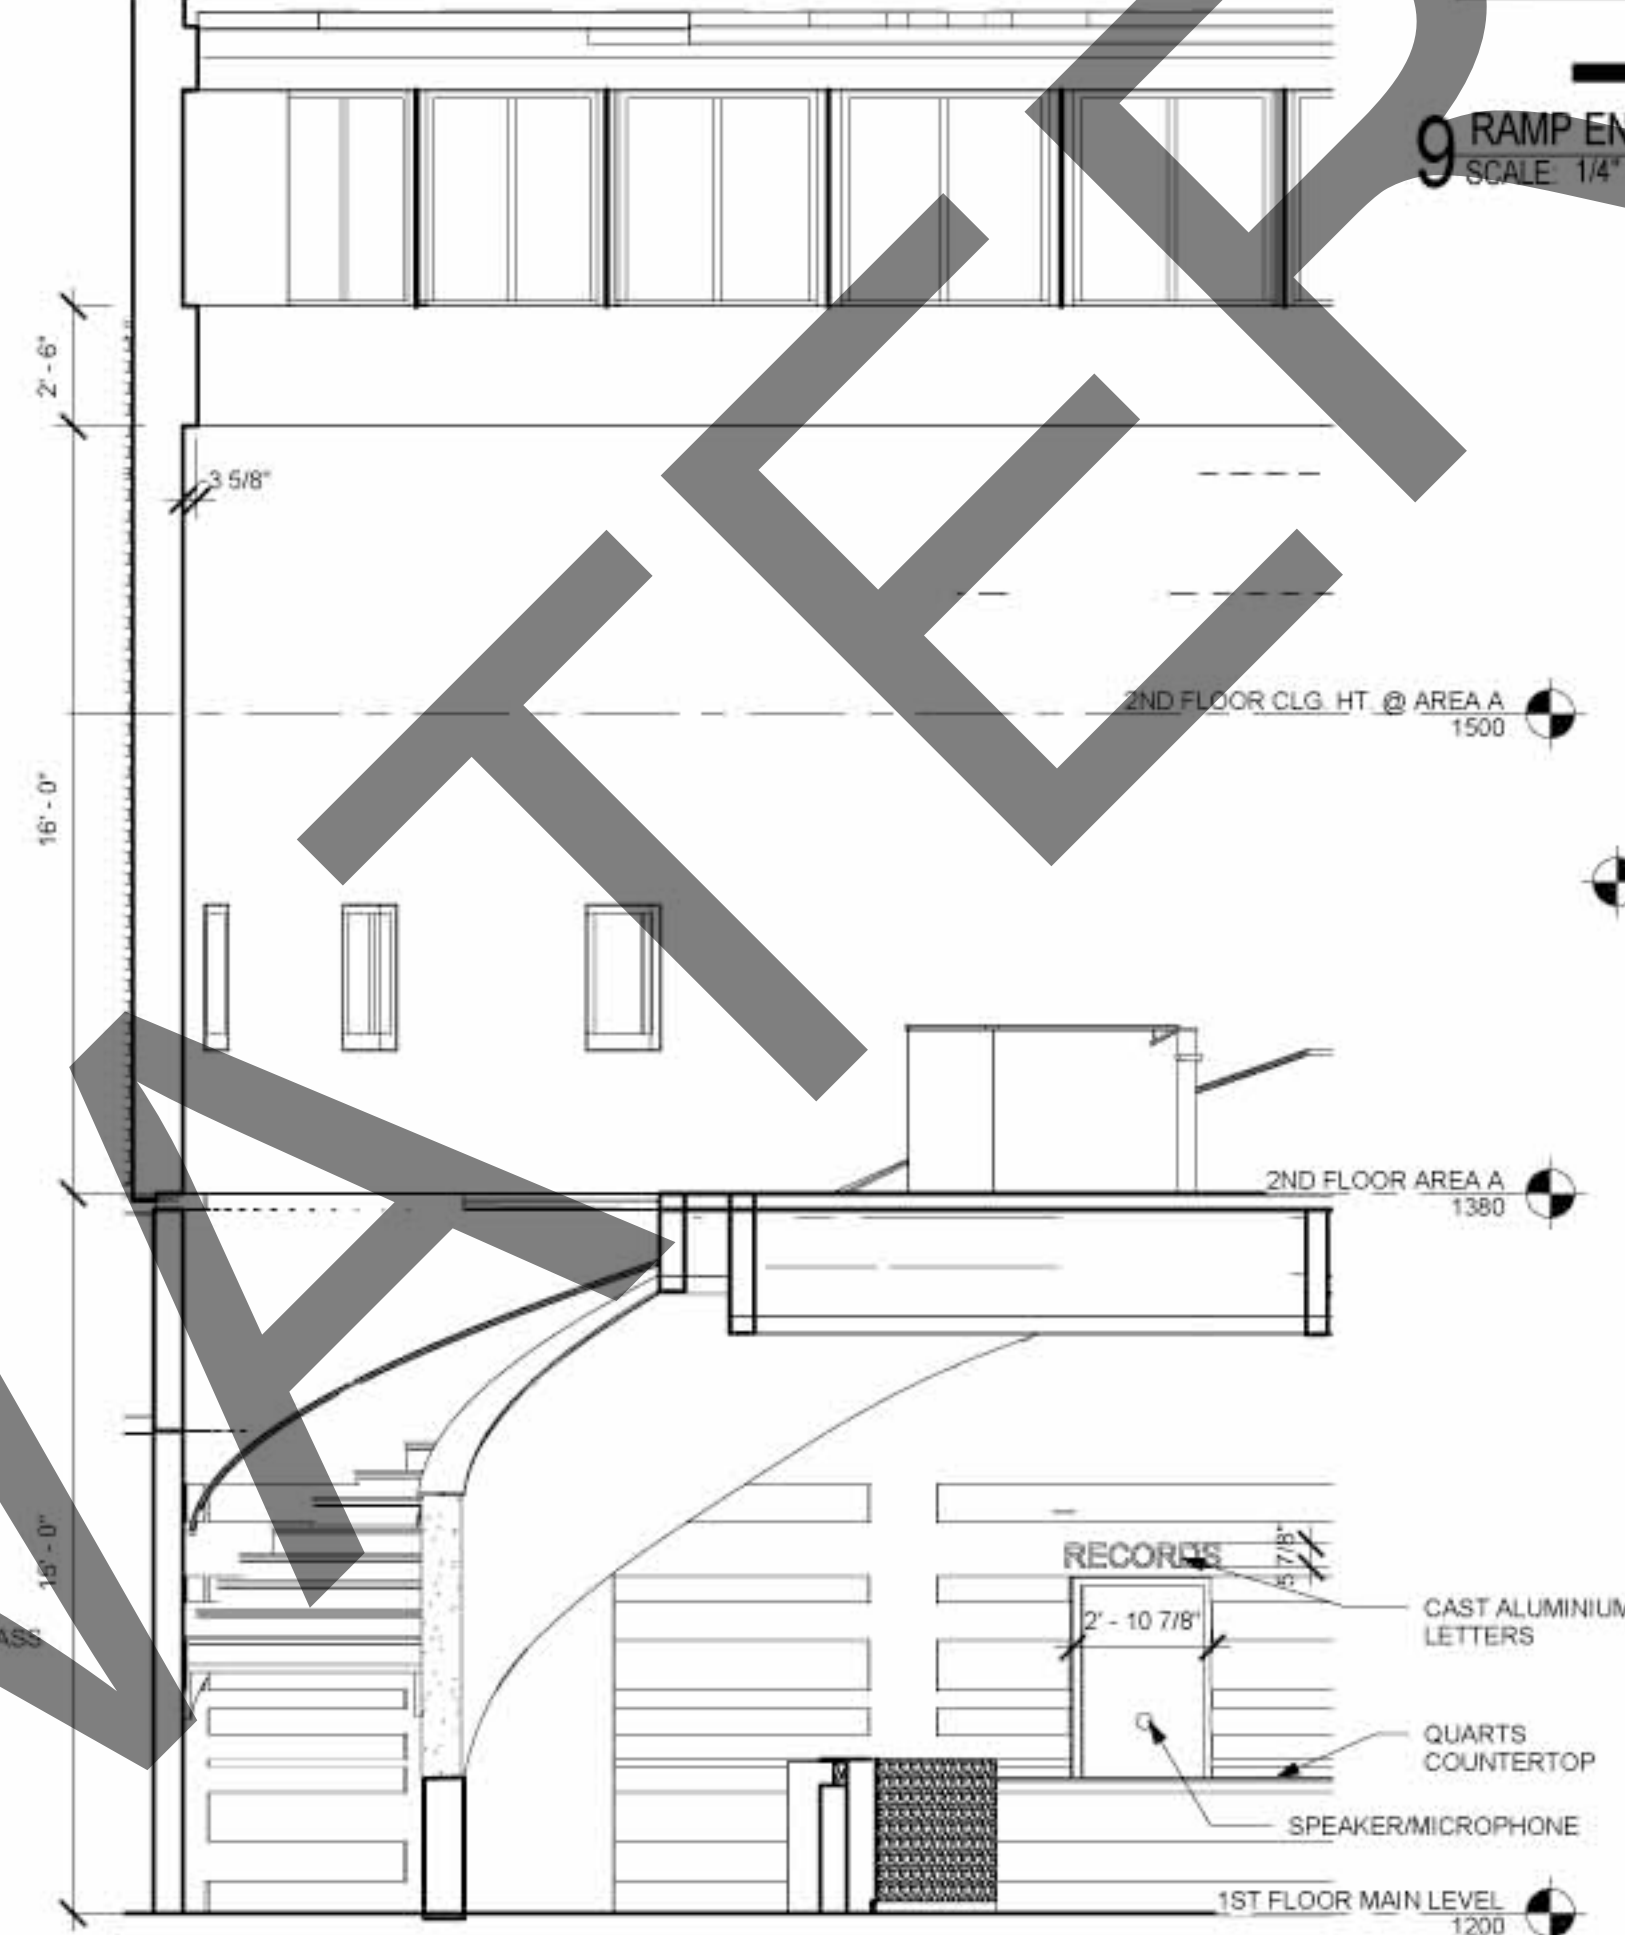

6 STAIR #1 - SECT
SCALE: 1/4" = 1'-0"

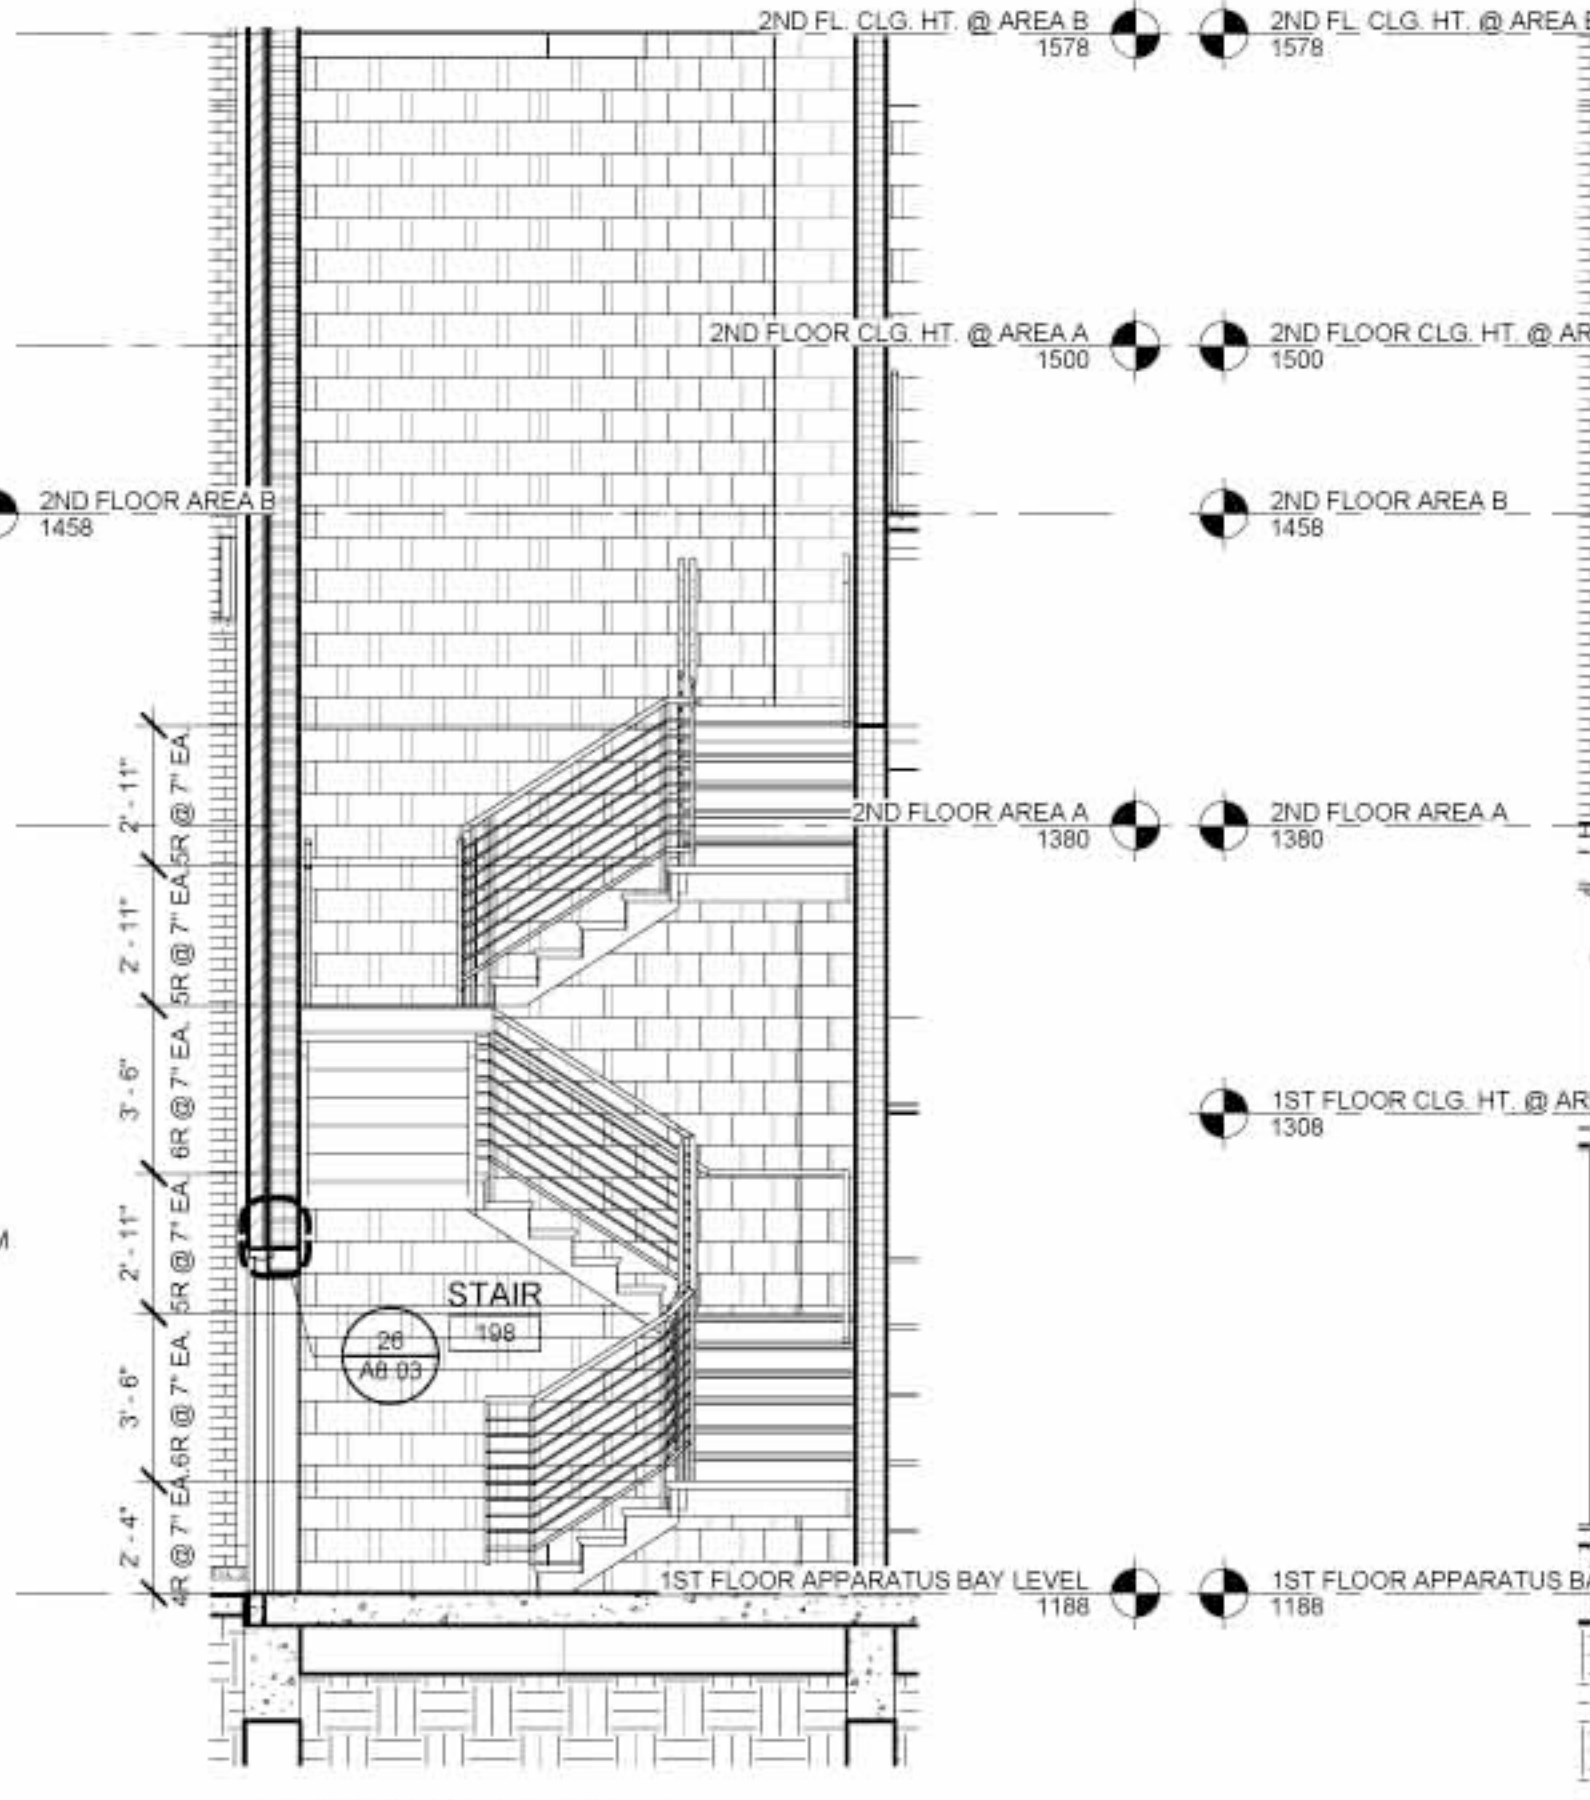

7 SECTION 1 @ STAIR #2
SCALE: 1/4" = 1'-0"

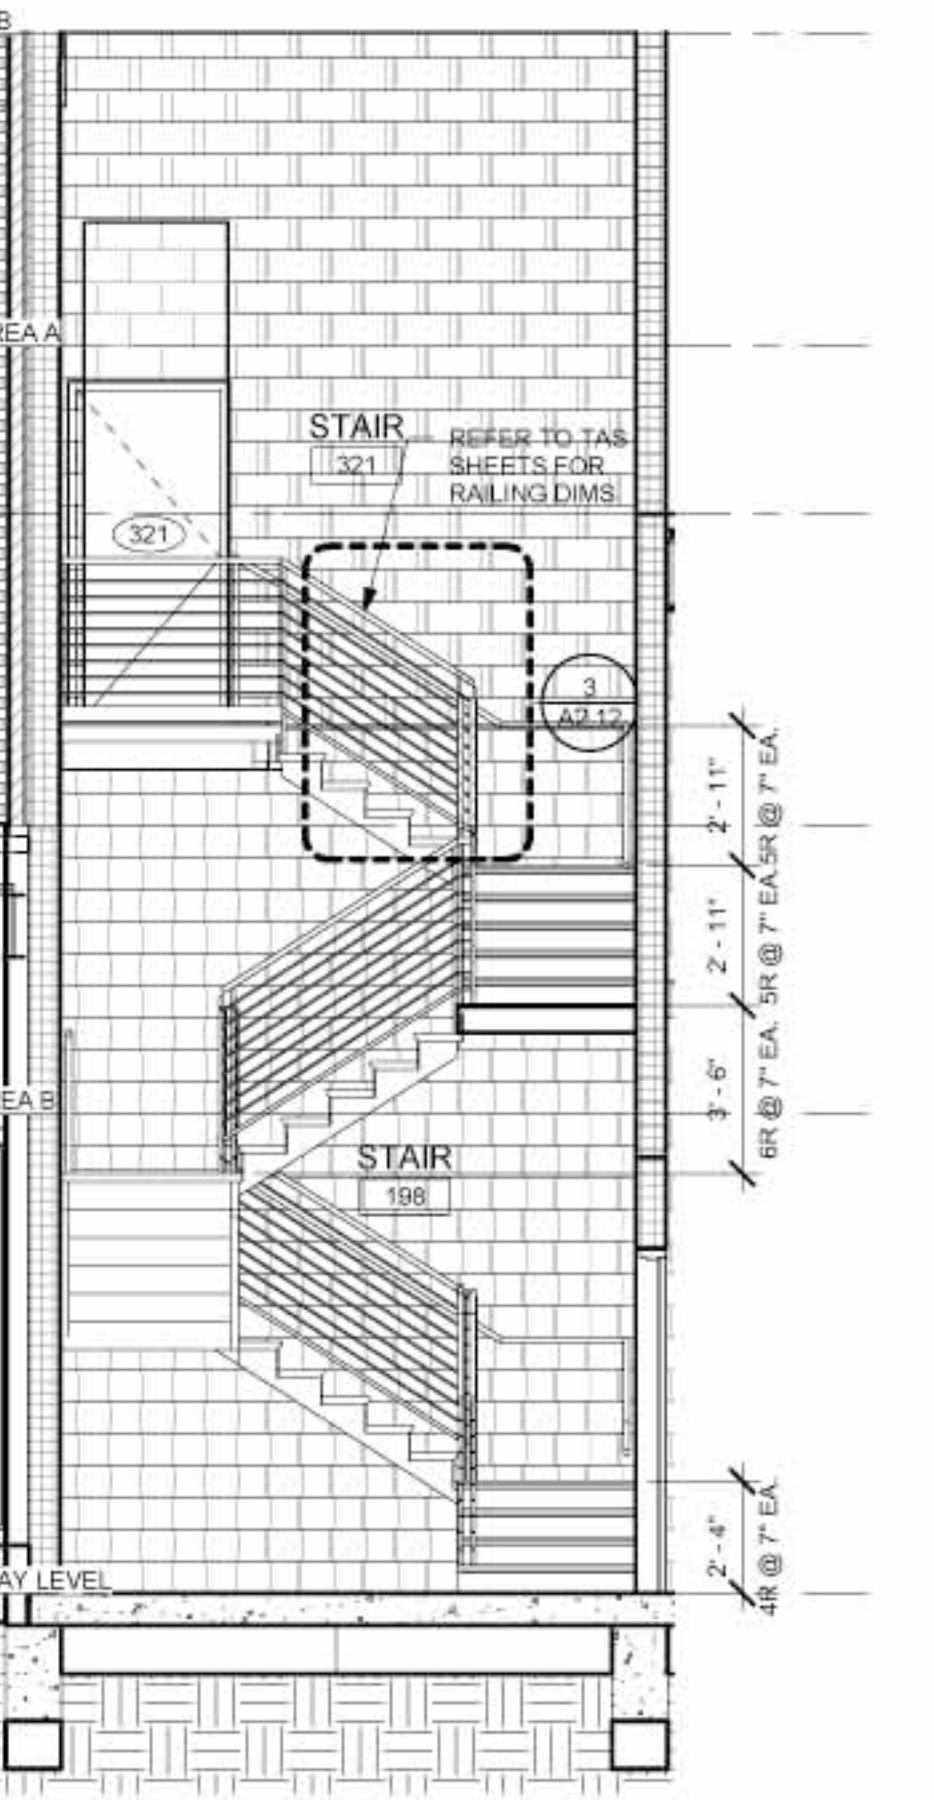

8 SECTION 2 @ STAIR #2
SCALE: 1/4" = 1'-0"

REV. #	DESCRIPTION	DATE
1	CONSTRUCTION	12/07/10
2		
3		
4		
5		

PROJECT NUMBER
0905

DATE
10/12/2010

SHEET TITLE
STAIRS - PLANS,
SECTIONS &
DETAILS

SHEET NUMBER
A2.10