



2.4 MAIN STAIR PLAN  
SCALE= 1/2" = 1'-0"  
STAIR COMPLIES W/7.2.2.2.2

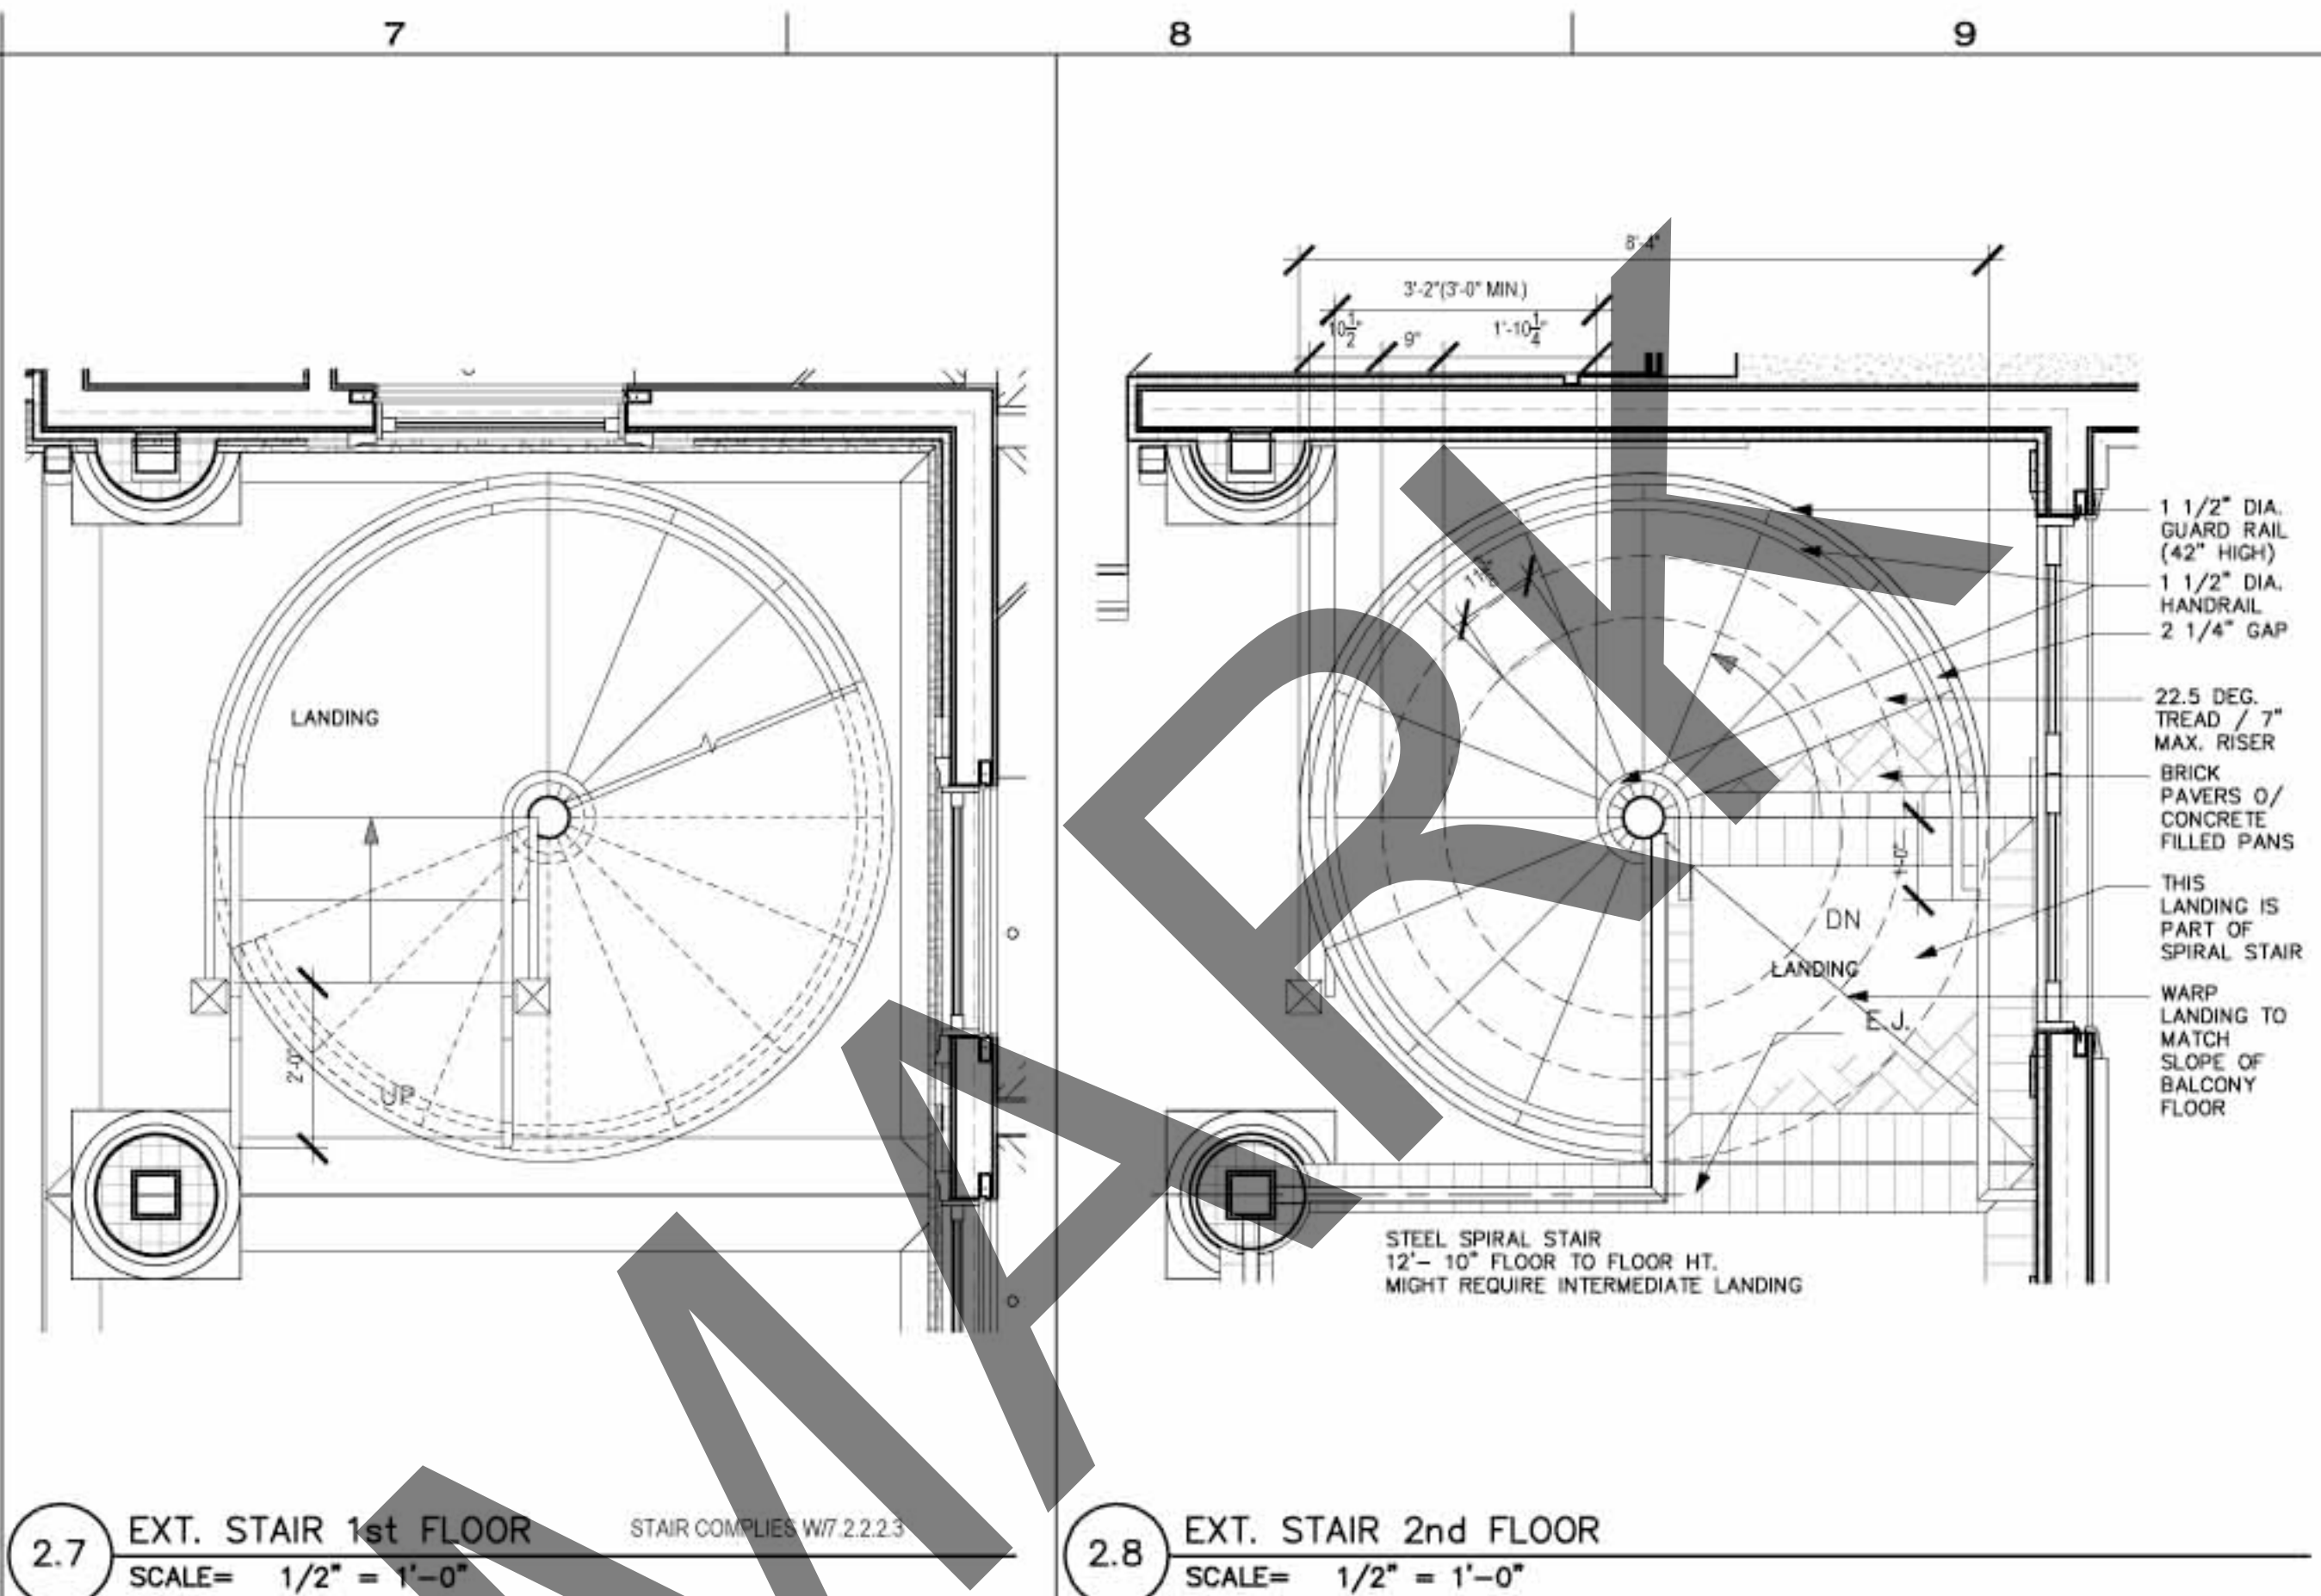


2.7 EXT. STAIR 1st FLOOR  
SCALE= 1/2" = 1'-0"  
STAIR COMPLIES W/7.2.2.2.3


2.8 EXT. STAIR 2nd FLOOR  
SCALE= 1/2" = 1'-0"

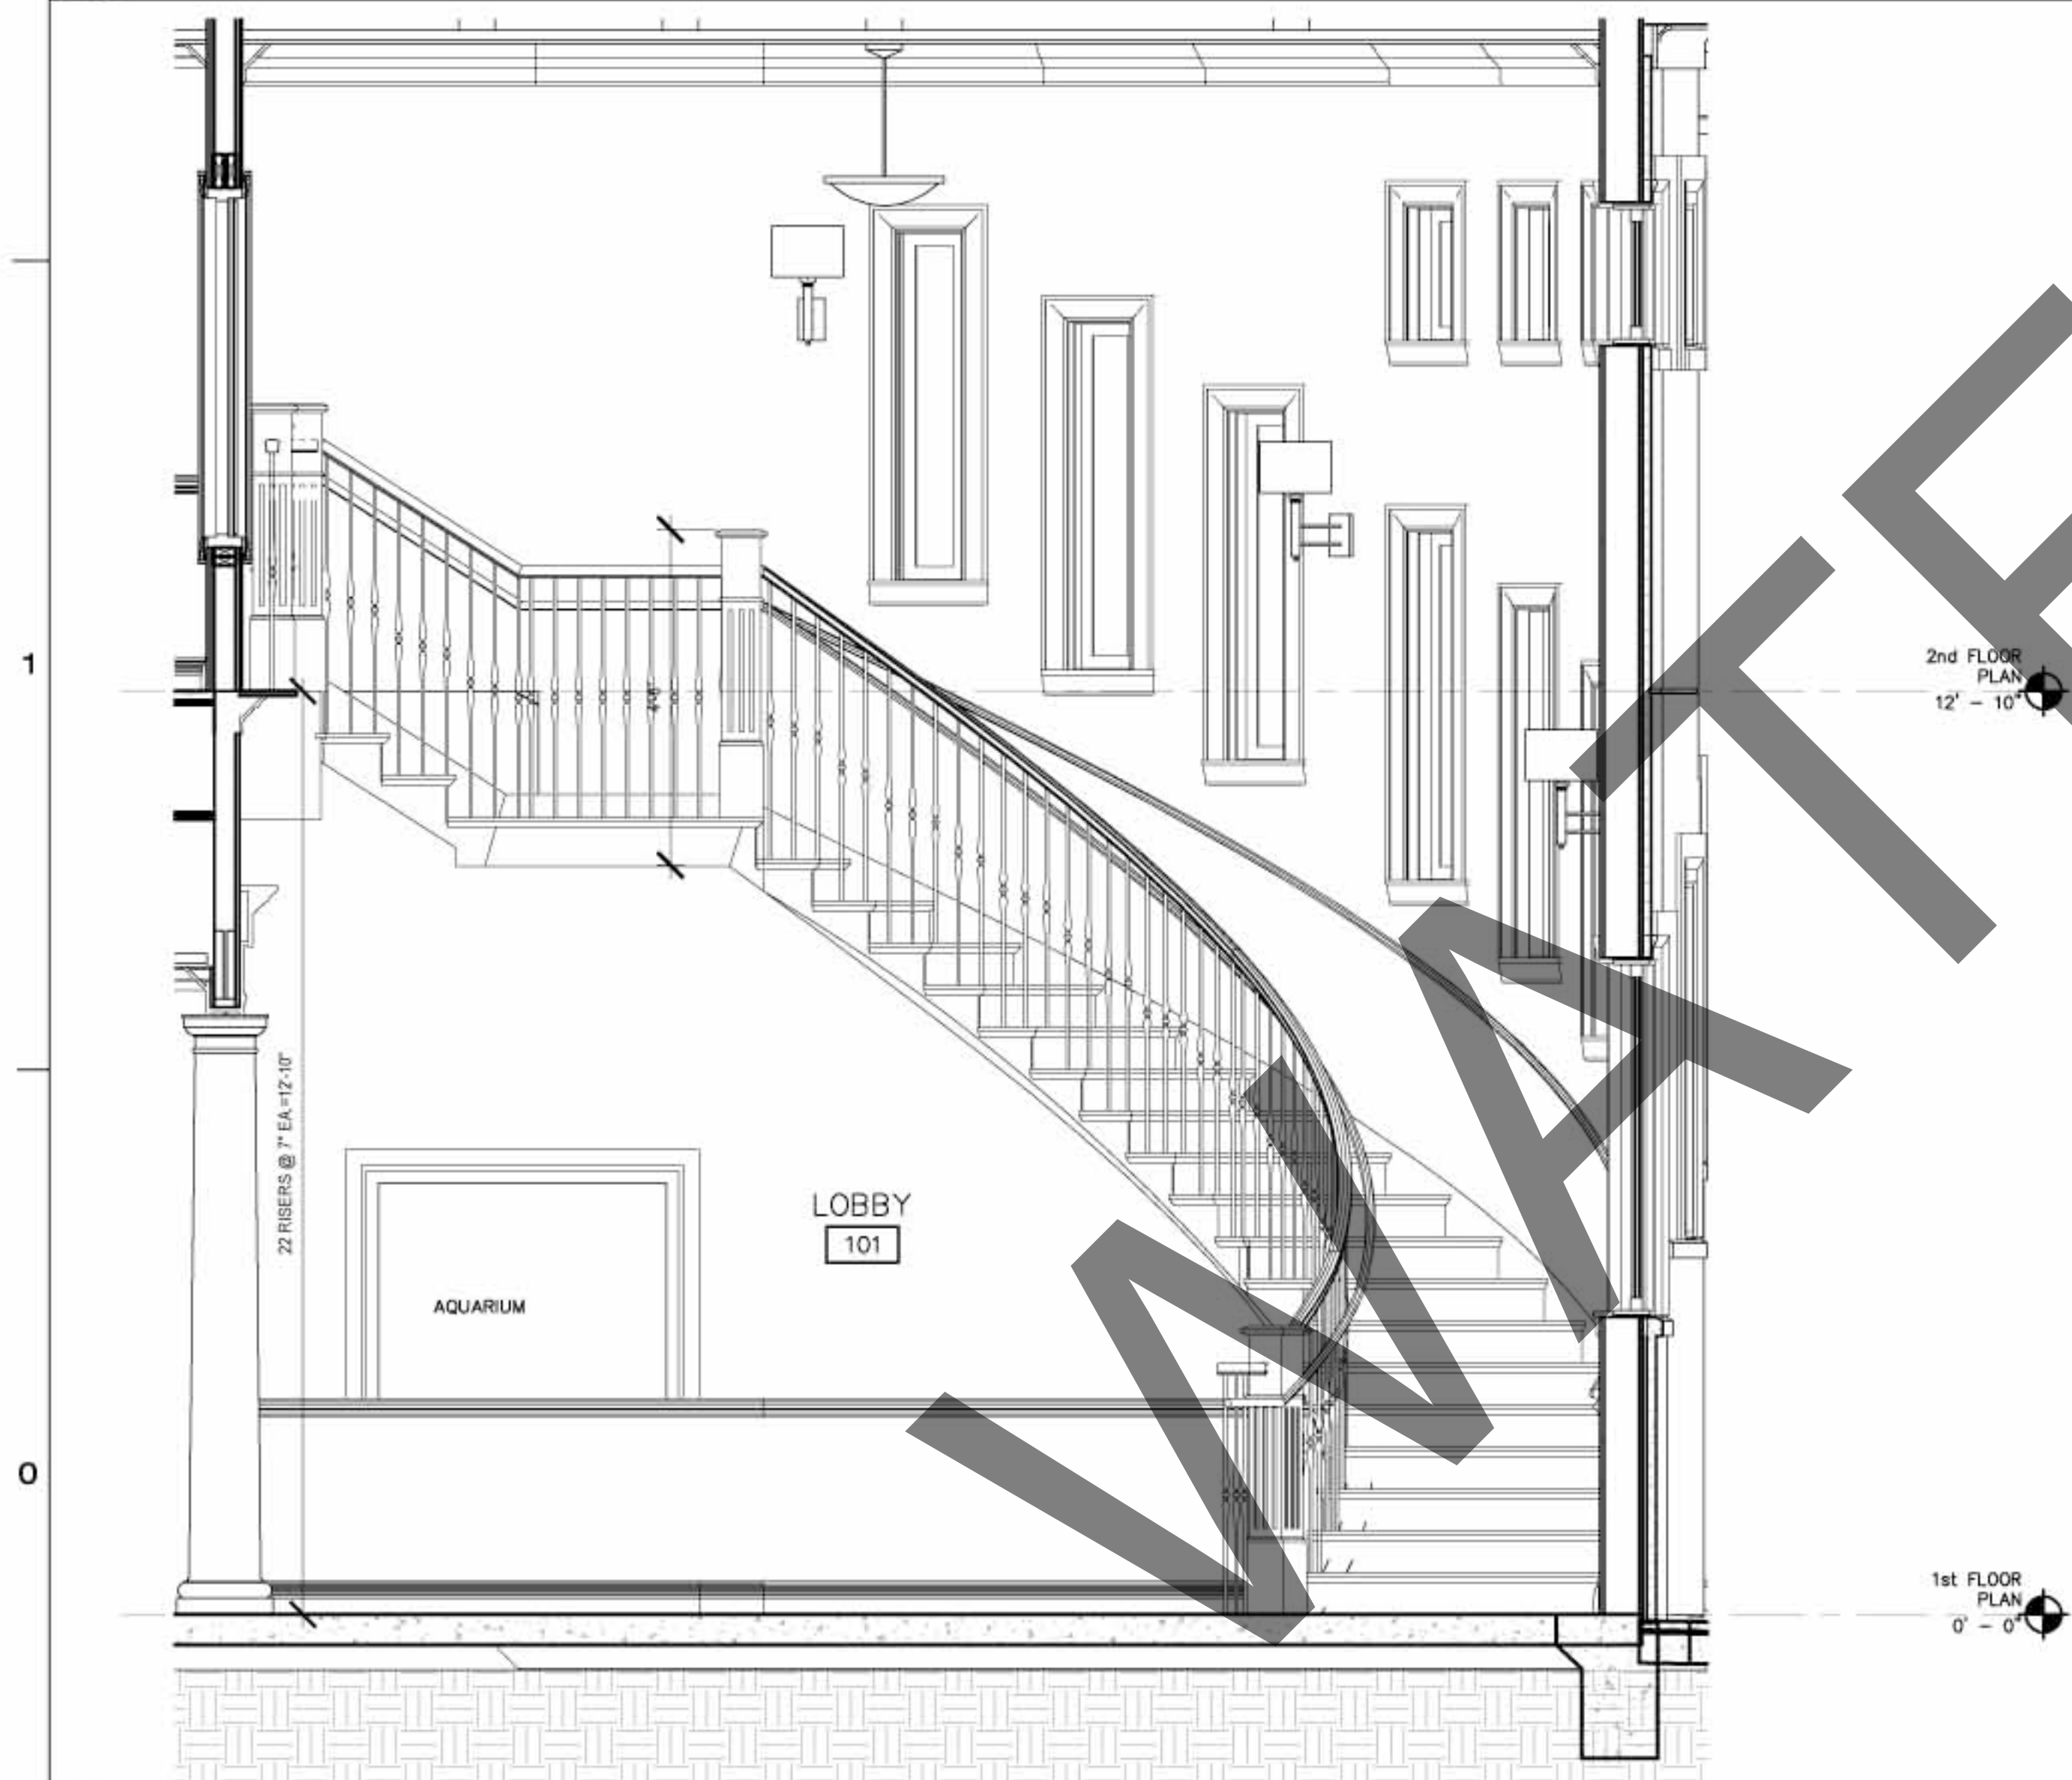

0.4 MAIN STAIR ELEVATION  
SCALE= 1/2" = 1'-0"

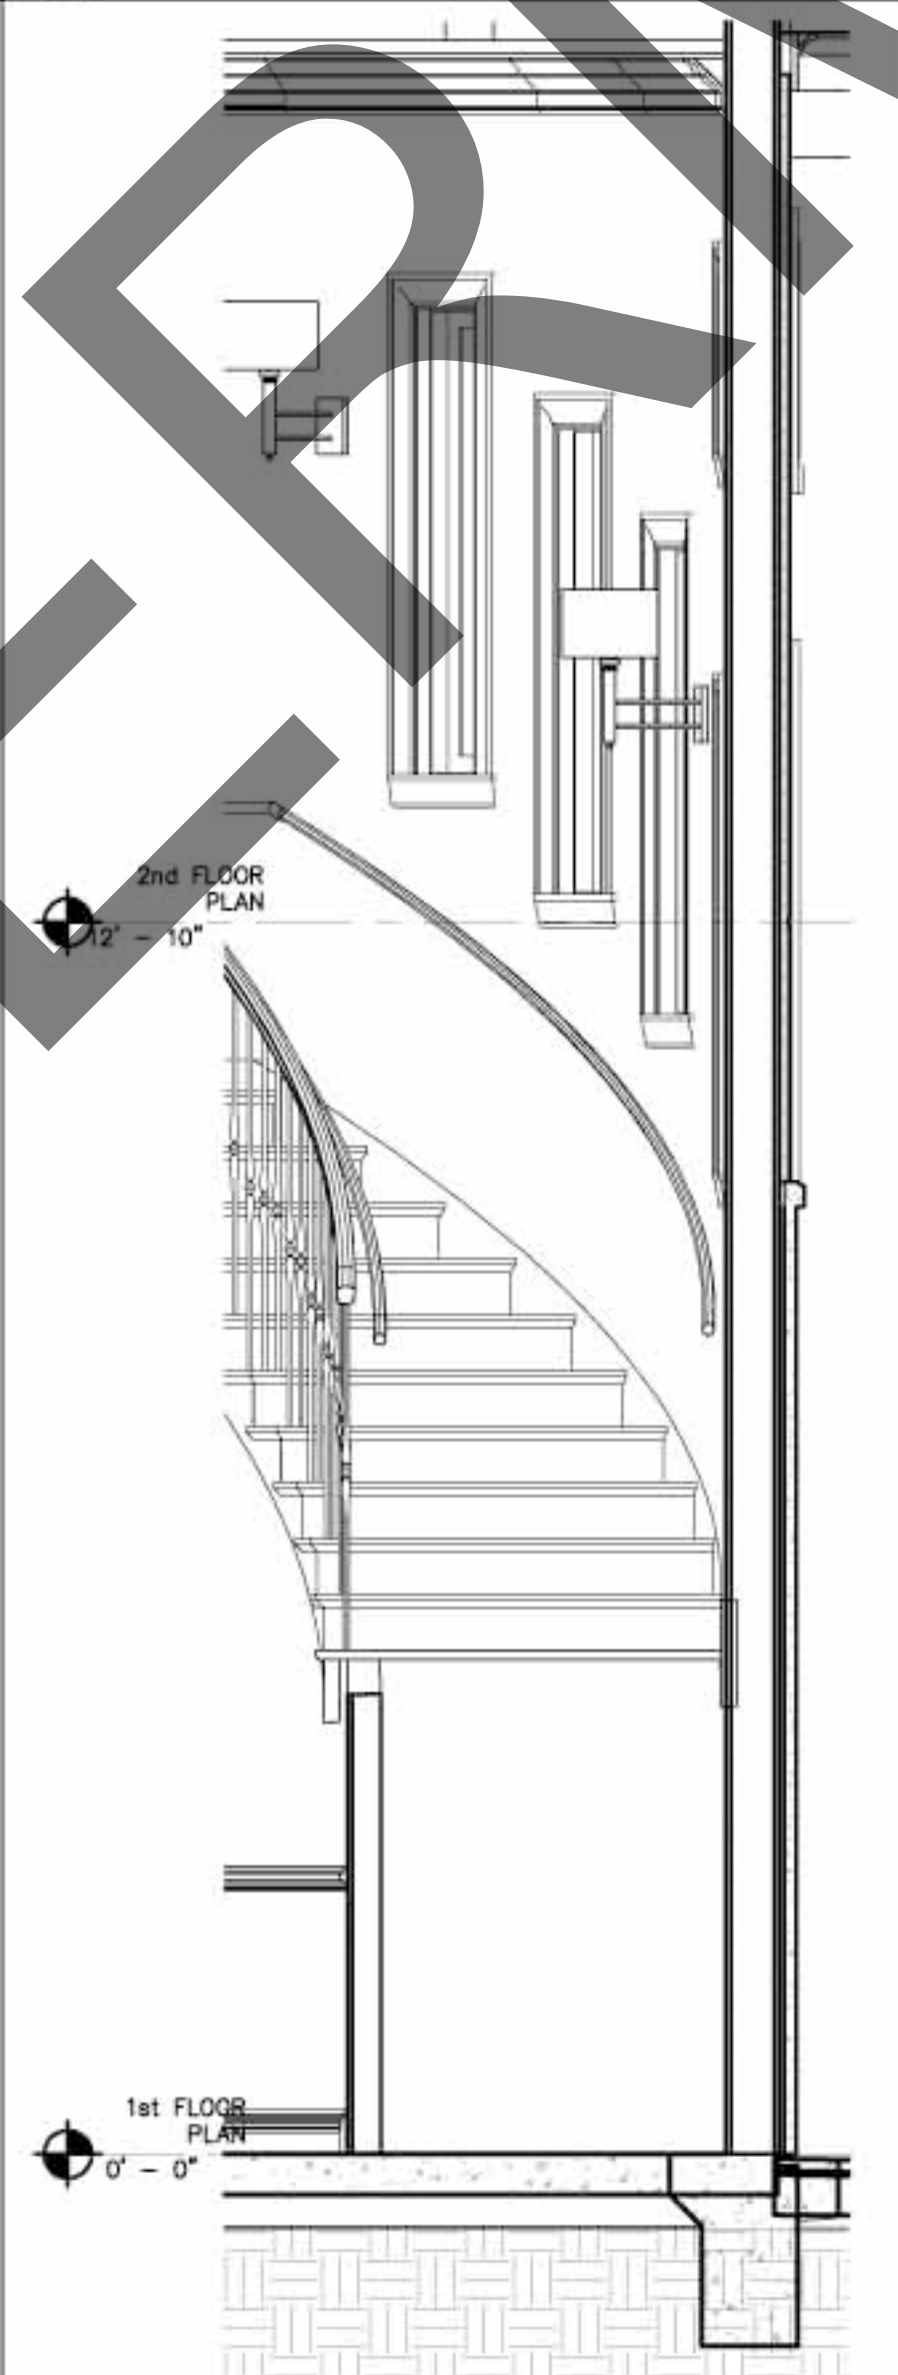

0.7 MAIN STAIR SECTION  
SCALE= 1/2" = 1'-0"

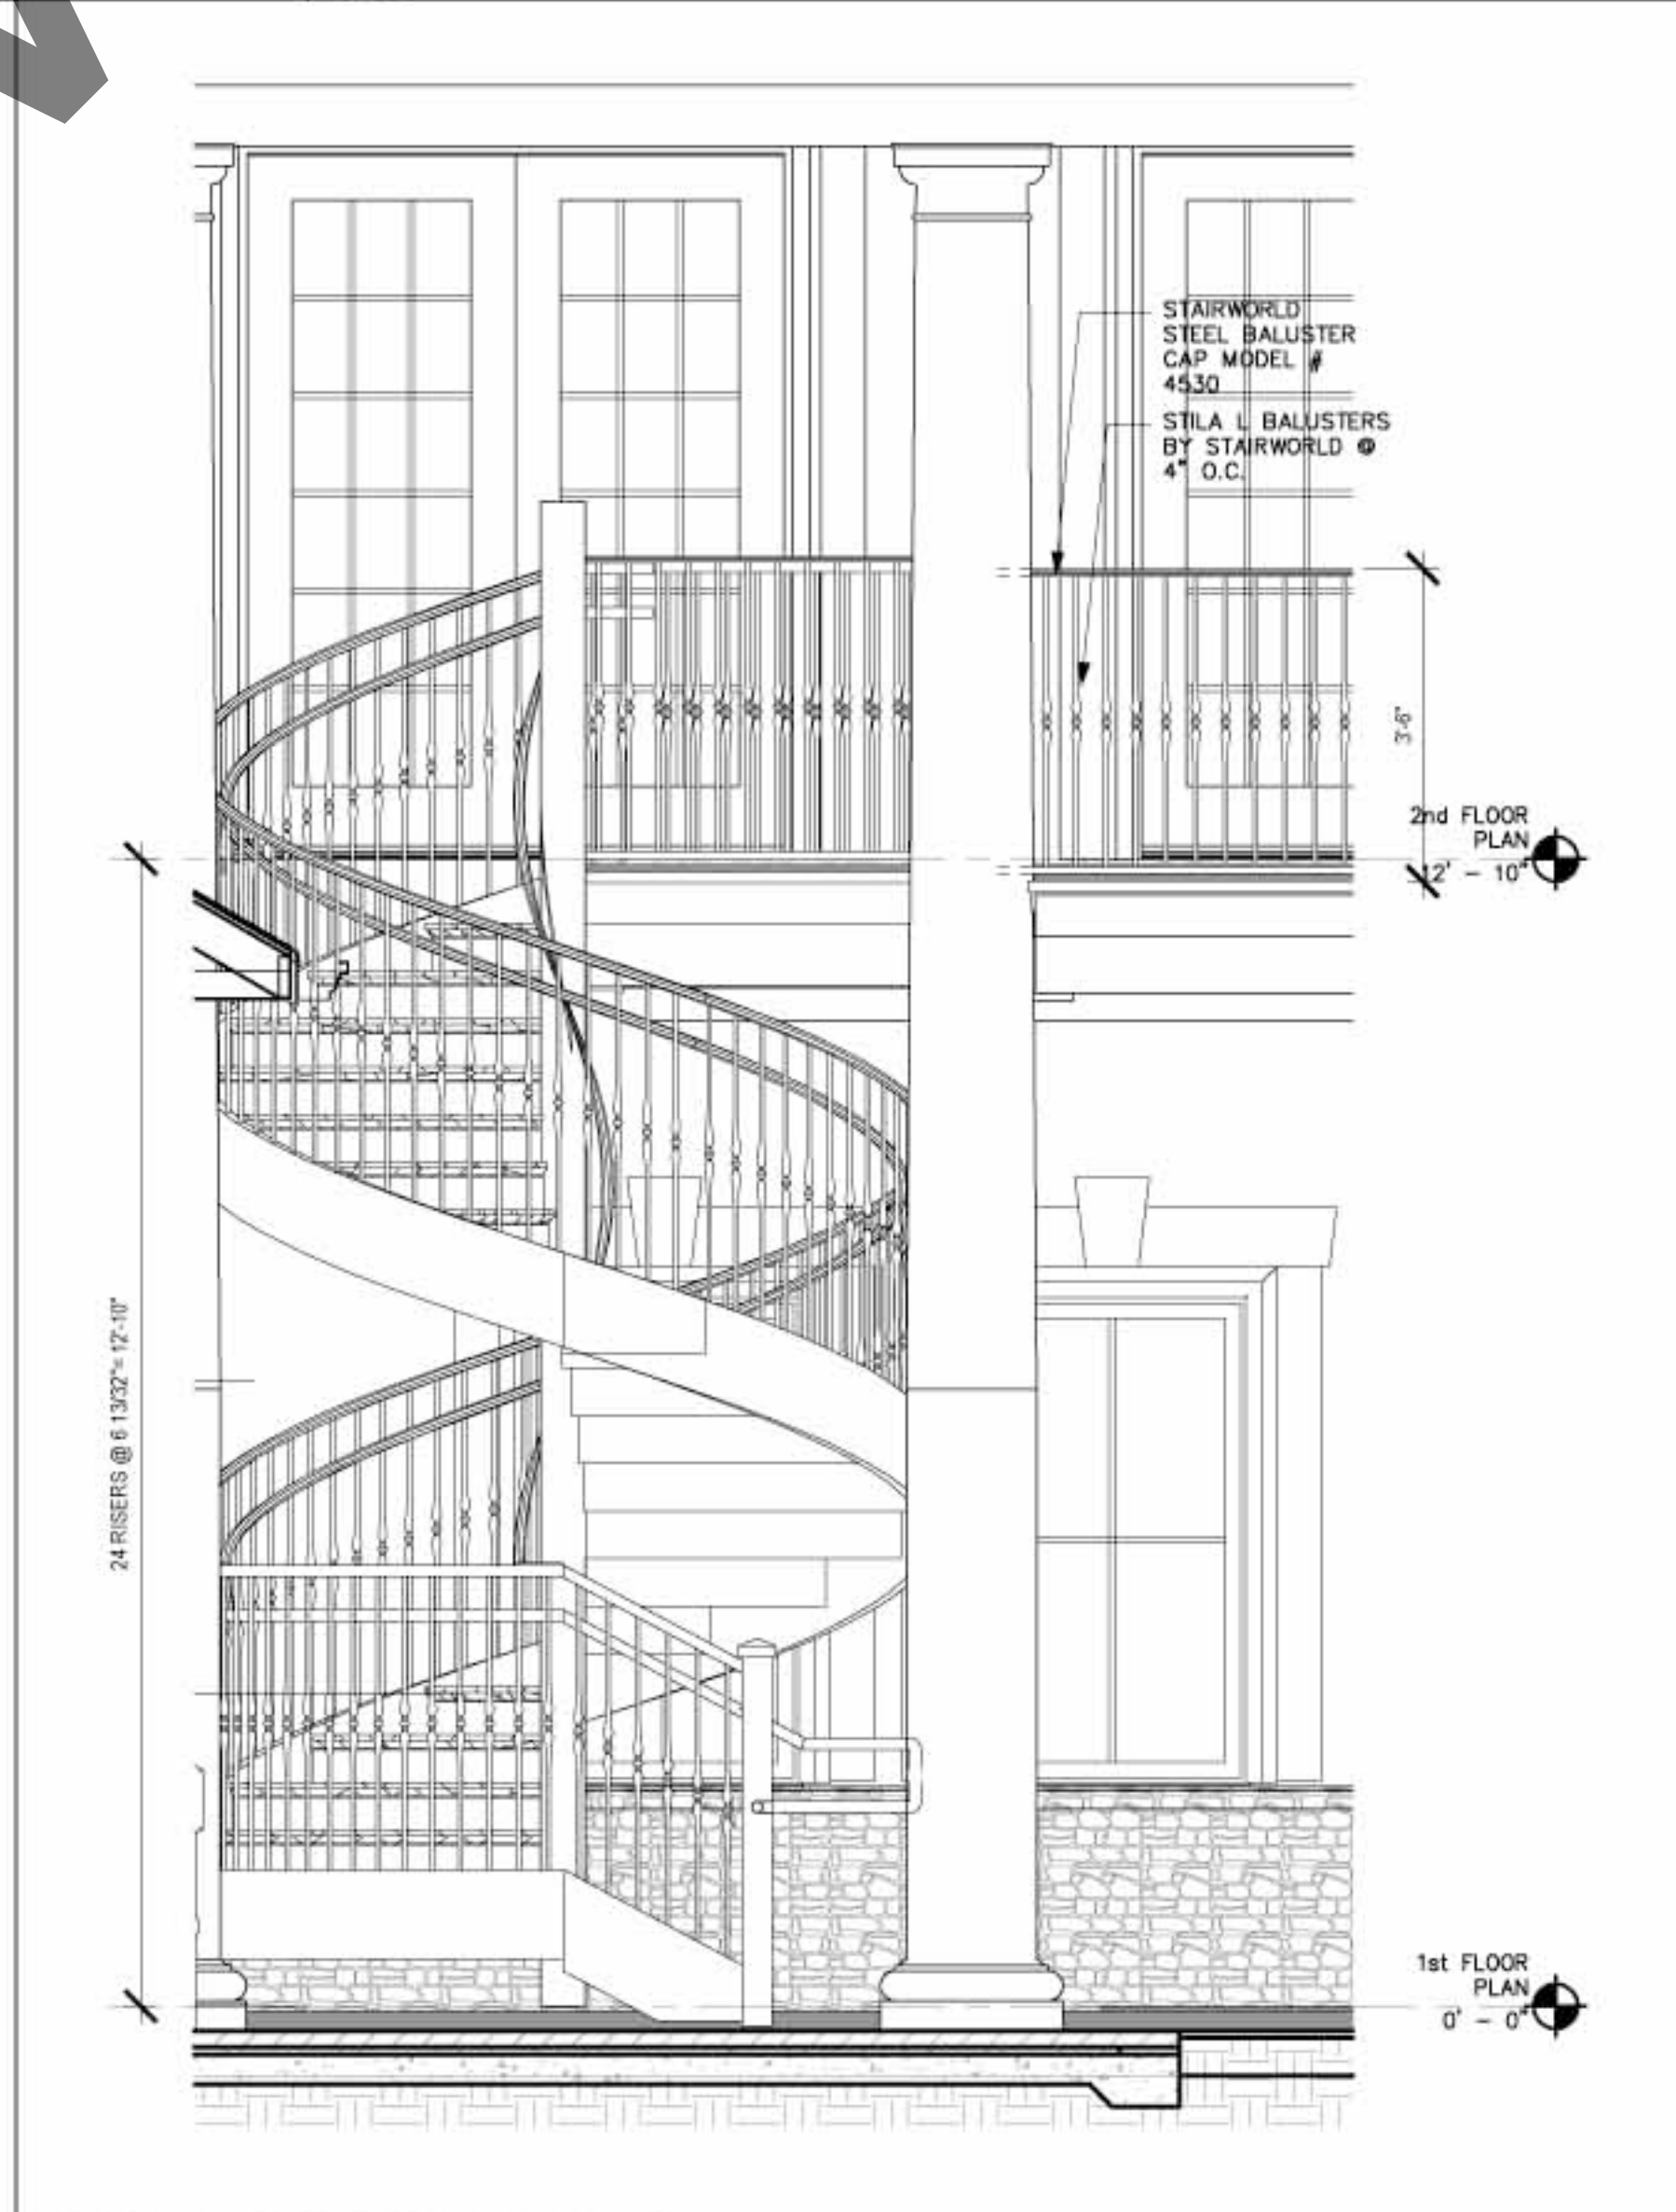

0.8 EXTERIOR STAIR ELEVATION  
SCALE= 1/2" = 1'-0"

REVISIONS		DATE
NO.	DATE	OCTOBER, 2009
		PROJ. NO. 0905
		SHEET
		<b>A1.7</b>
		OF SHEETS