


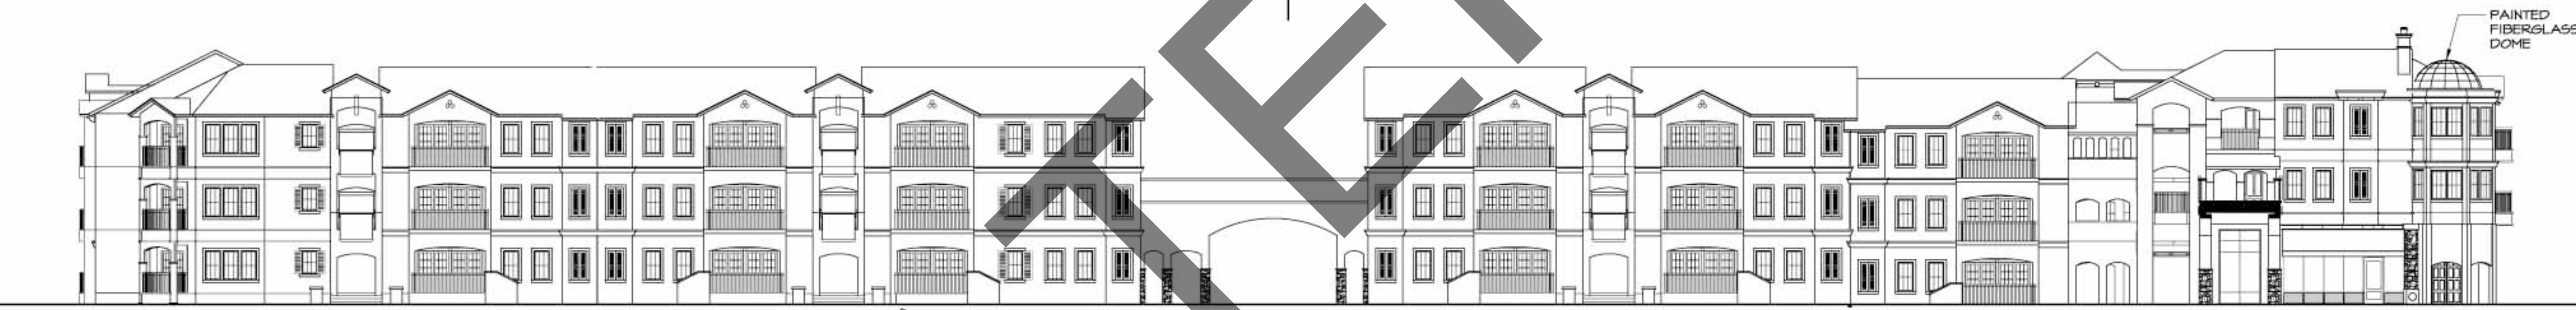

3.4 EAST APARTMENT BLOCK EXTERIOR ELEV - NORTH
SCALE: 1/16" = 1'-0"



2.4 EAST APARTMENT BLOCK EXTERIOR ELEV - EAST
SCALE: 1/16" = 1'-0"



1.4 EAST APARTMENT BLOCK EXTERIOR ELEV - SOUTH
SCALE: 1/16" = 1'-0"



0.4 EAST APARTMENT BLOCK EXTERIOR ELEV - WEST
SCALE: 1/16" = 1'-0"

REVISIONS		DATE	JULY 2007
NO.	DATE	PROJ. NO.	0644
		SHEET	A3.1.1W
		OF	SHEETS