


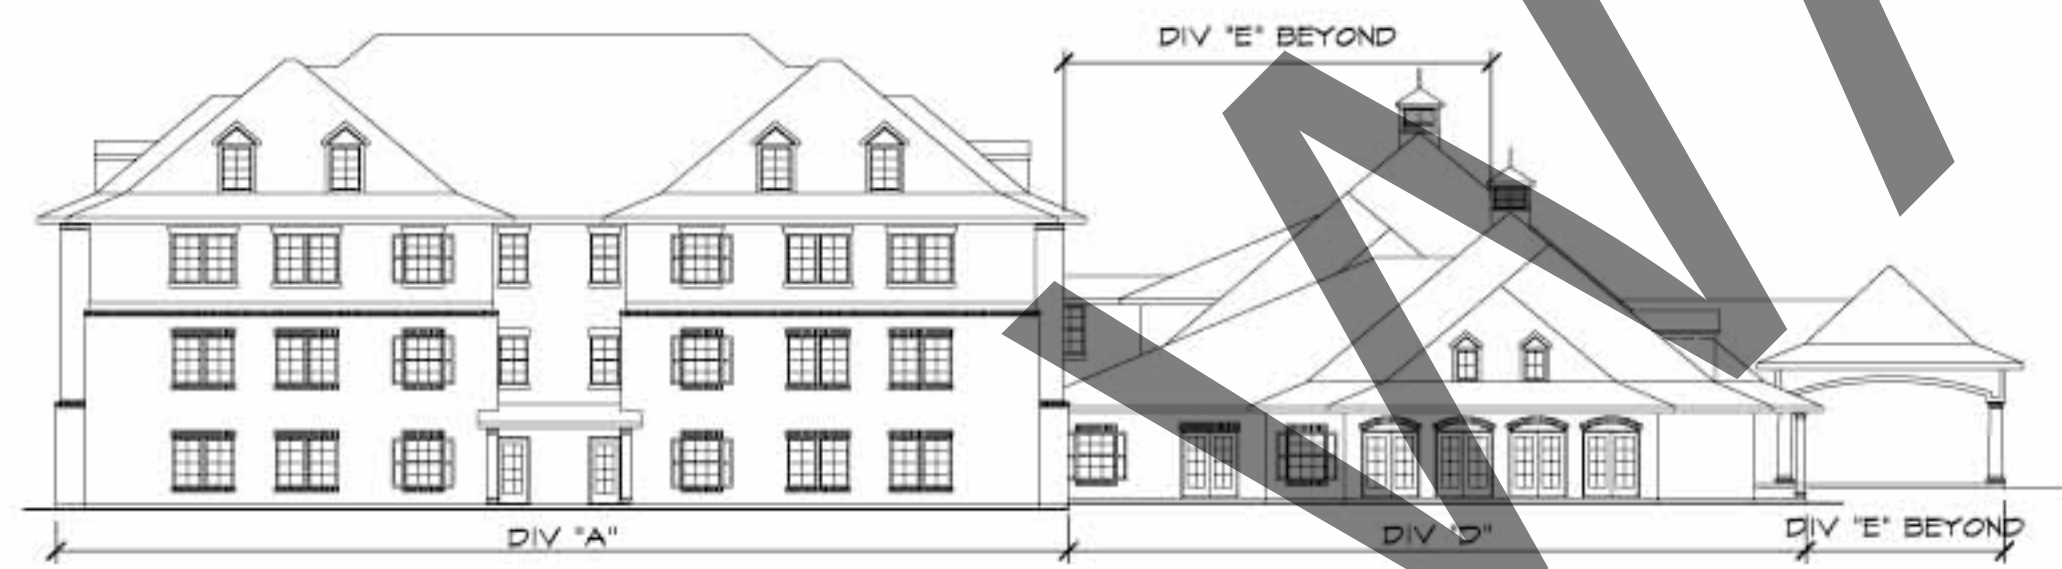

① FRONT ELEVATION
1" = 20' - 0"



② REAR ELEVATION
1" = 20' - 0"



③ LEFT SIDE ELEVATION
1" = 20' - 0"



④ RIGHT SIDE ELEVATION
1" = 20' - 0"