


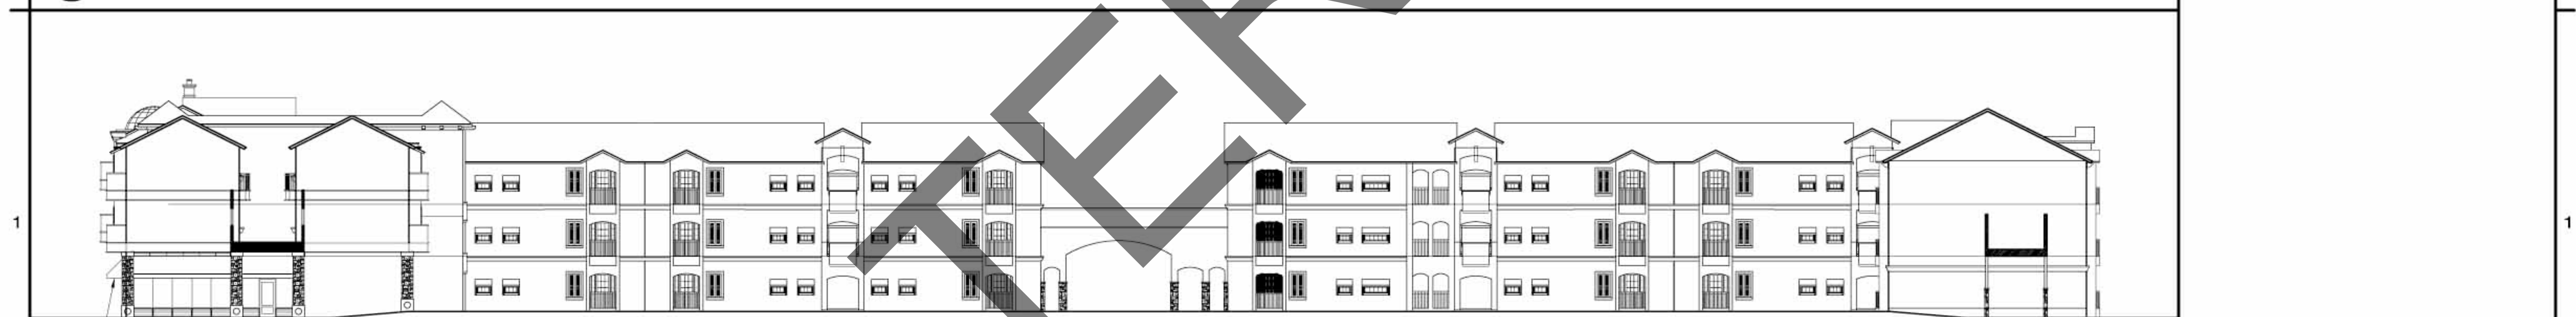

3.4 WEST APARTMENT BLOCK INSIDE ELEV - NORTH  
SCALE: 1/16" = 1'-0"



2.4 WEST APARTMENT BLOCK INSIDE ELEV - EAST  
SCALE: 1/16" = 1'-0"



1.4 WEST APARTMENT BLOCK INSIDE ELEV - SOUTH  
SCALE: 1/16" = 1'-0"



0.4 WEST APARTMENT BLOCK INSIDE ELEV - WEST  
SCALE: 1/16" = 1'-0"

REVISIONS		DATE	JULY 2007
NO.	DATE	PROJ. NO.	0644
		SHEET	A3.1.1aW
		OF	SHEETS