




4.9

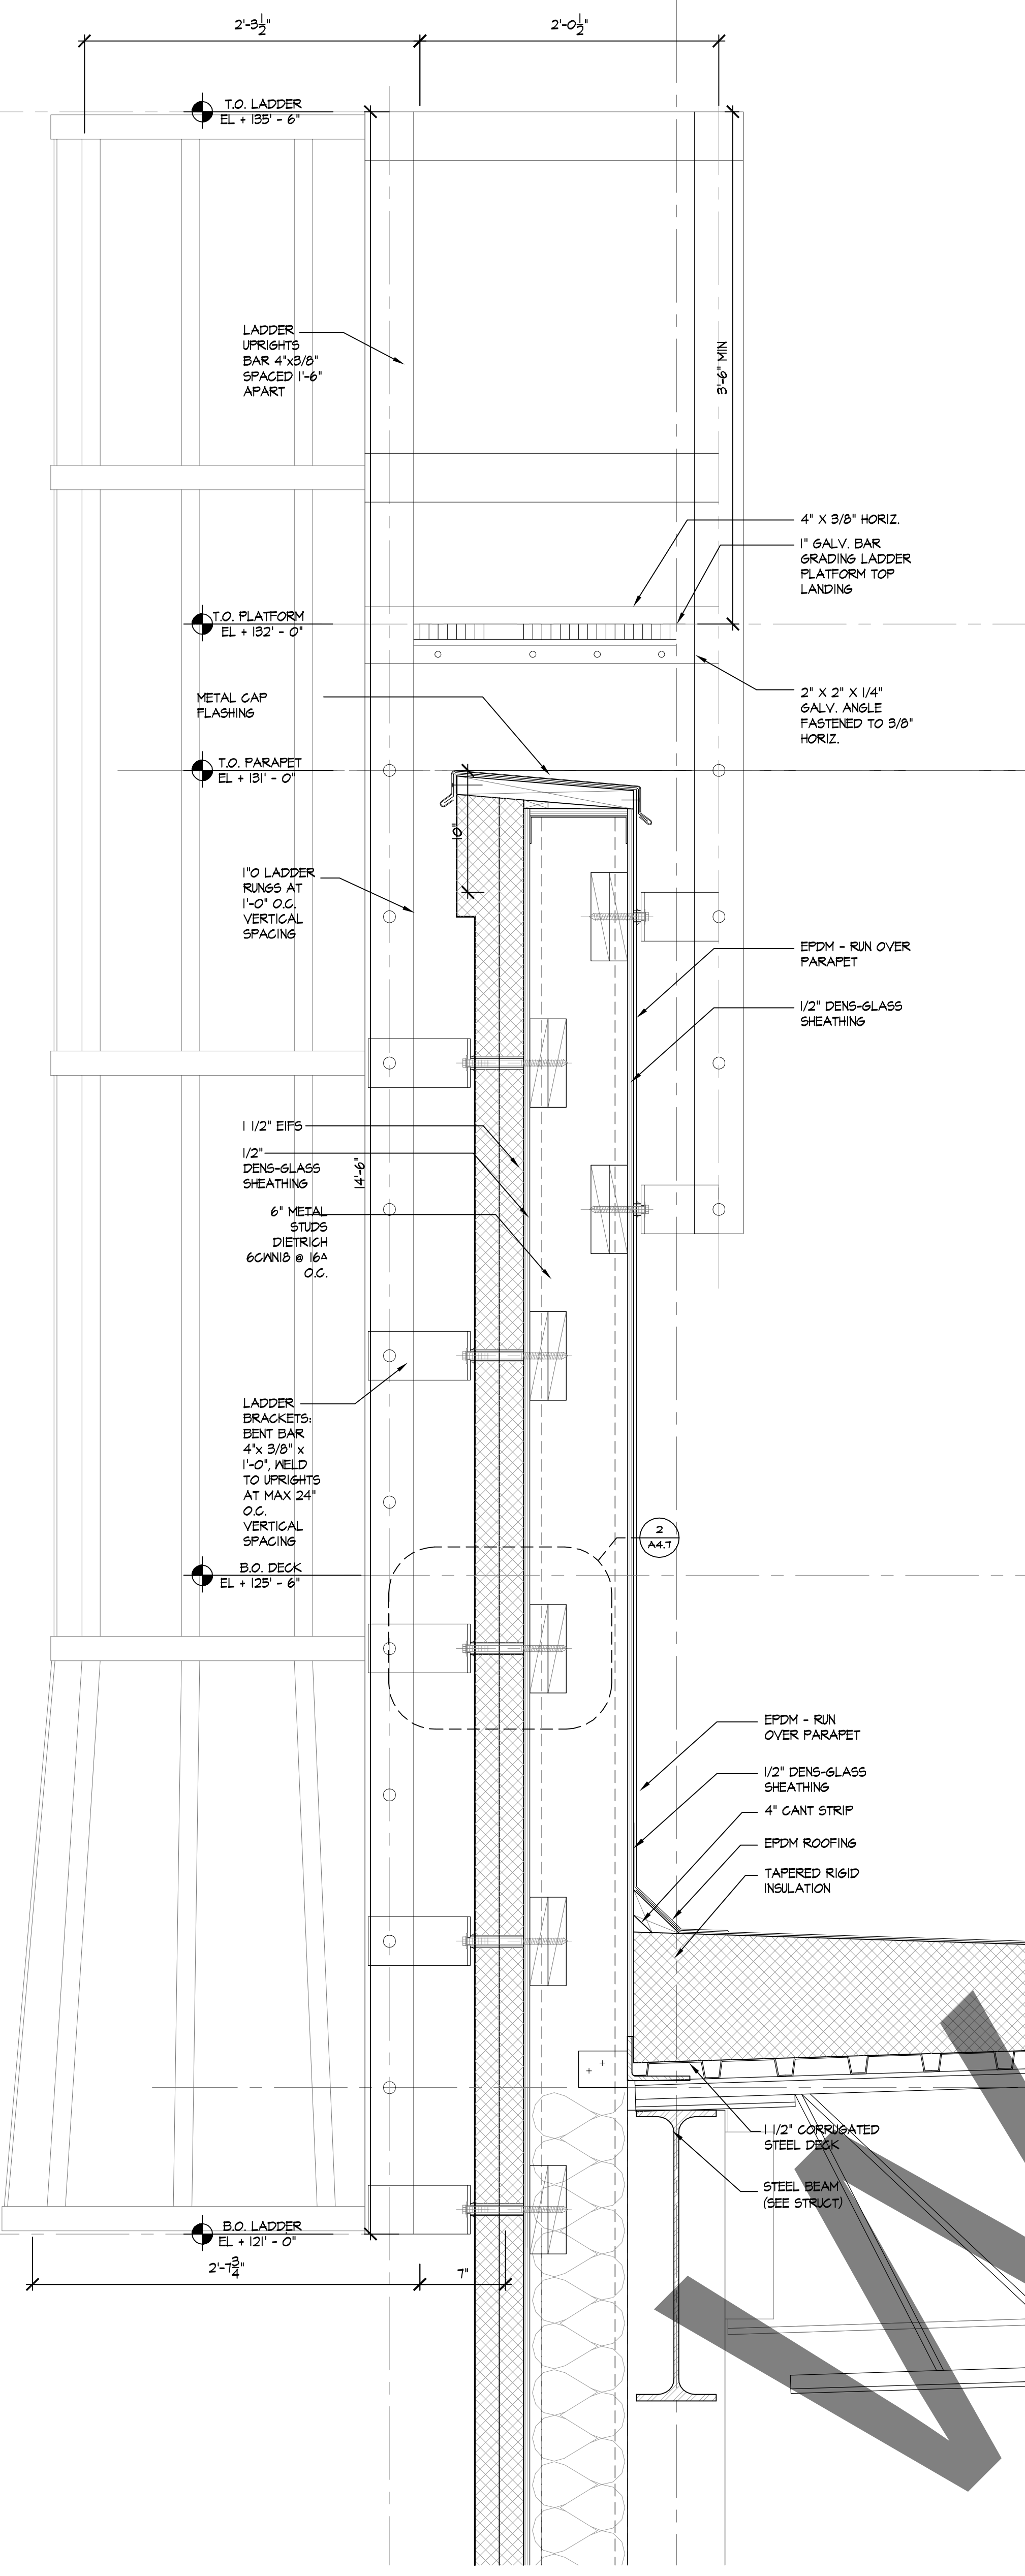


1 LADDER DETAIL SCALE: 1/12" = 1'-0"

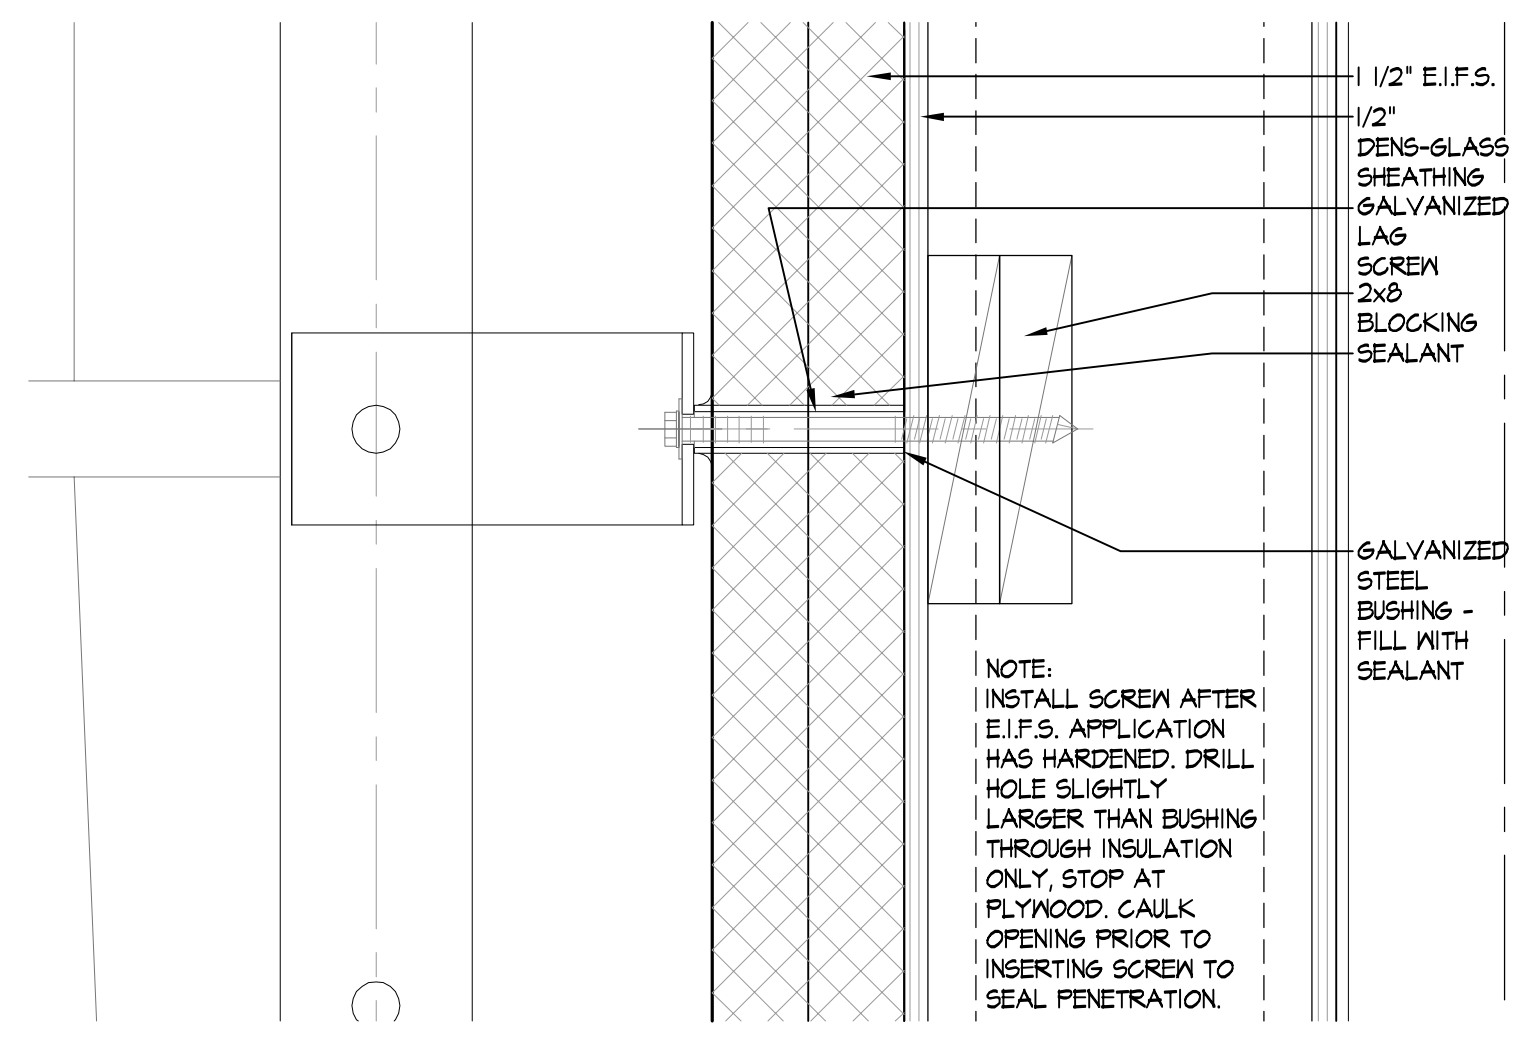


2 LADDER ATTACHMENT DETAIL SCALE: 3" = 1'-0"

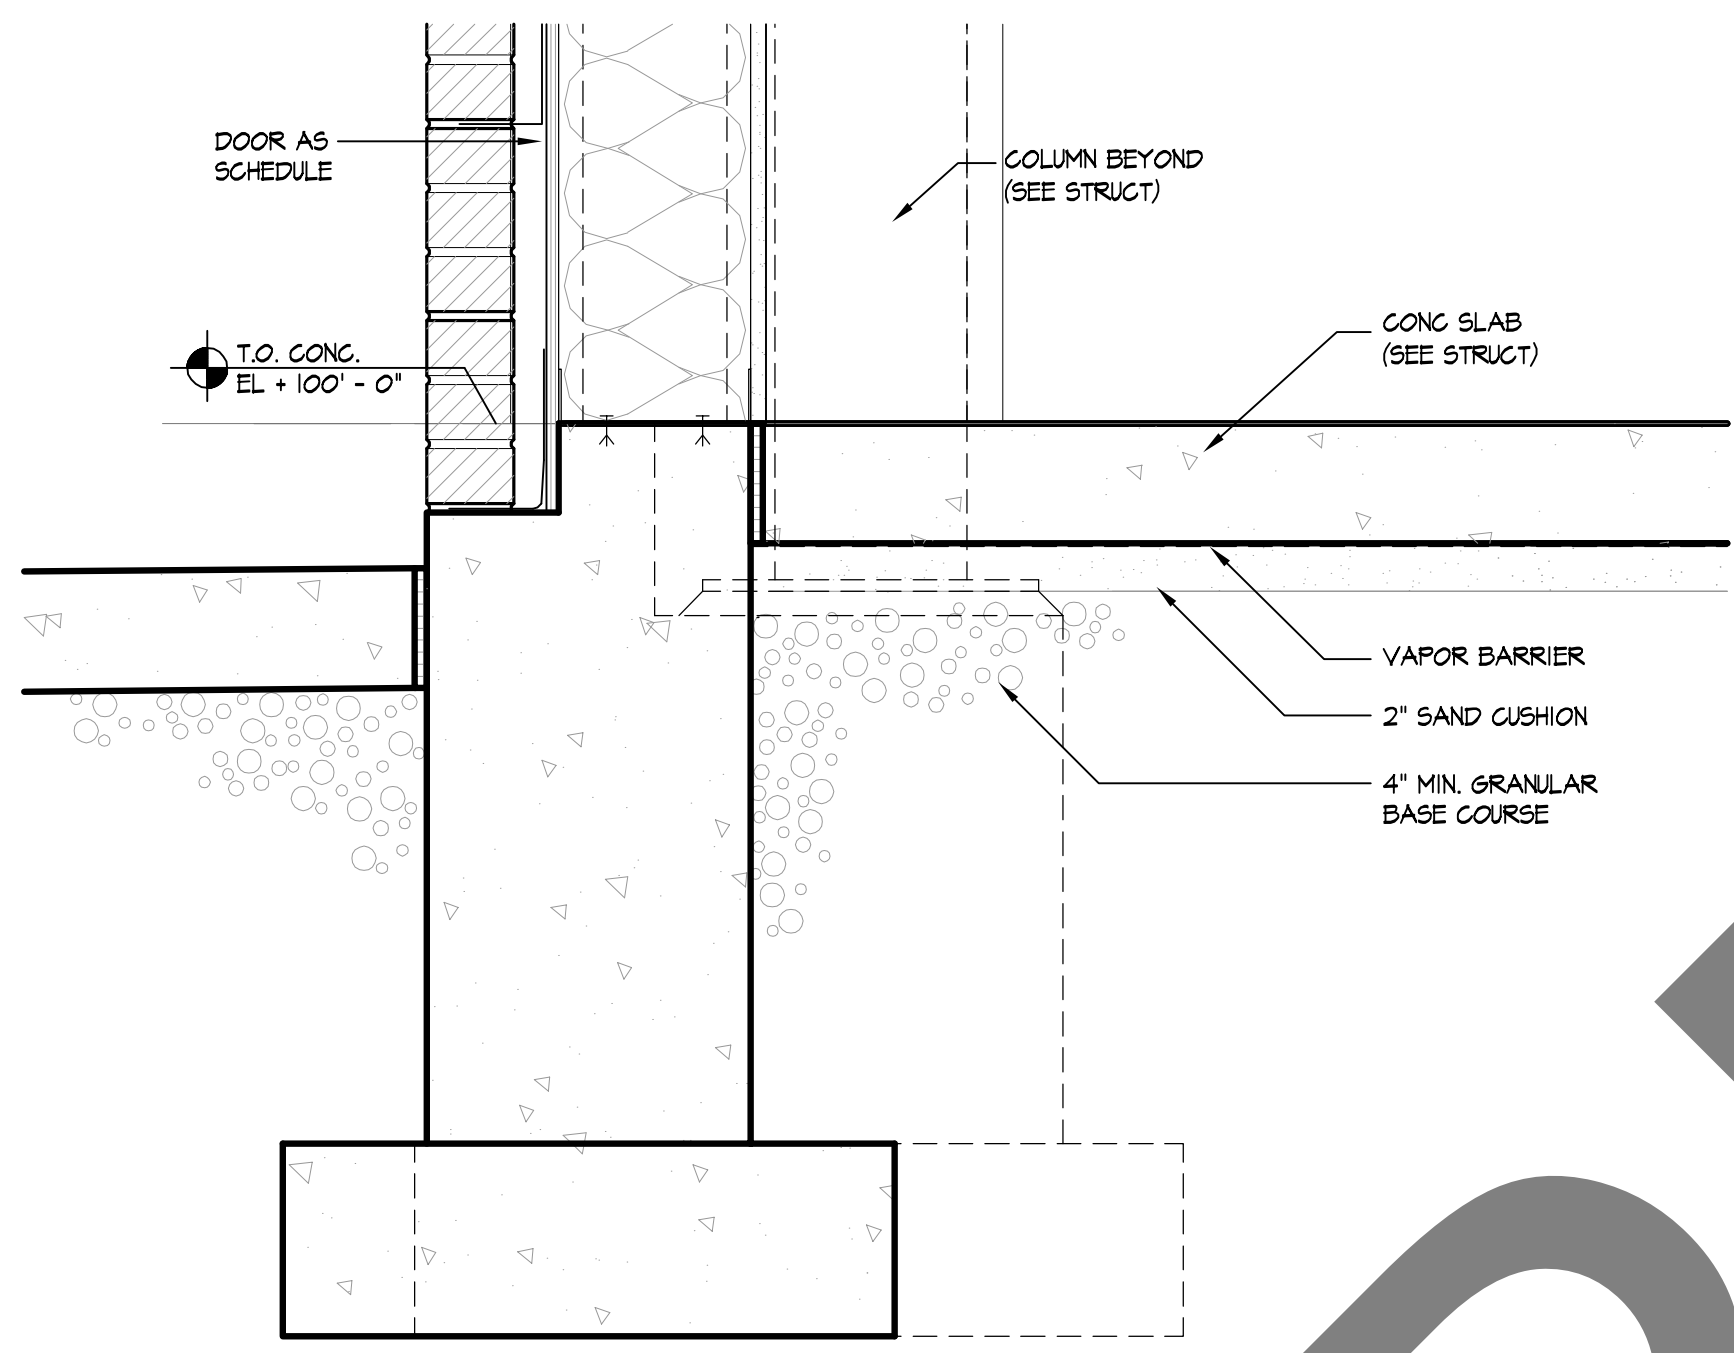


3 SECTION DETAIL SCALE: 1 1/2" = 1'-0"

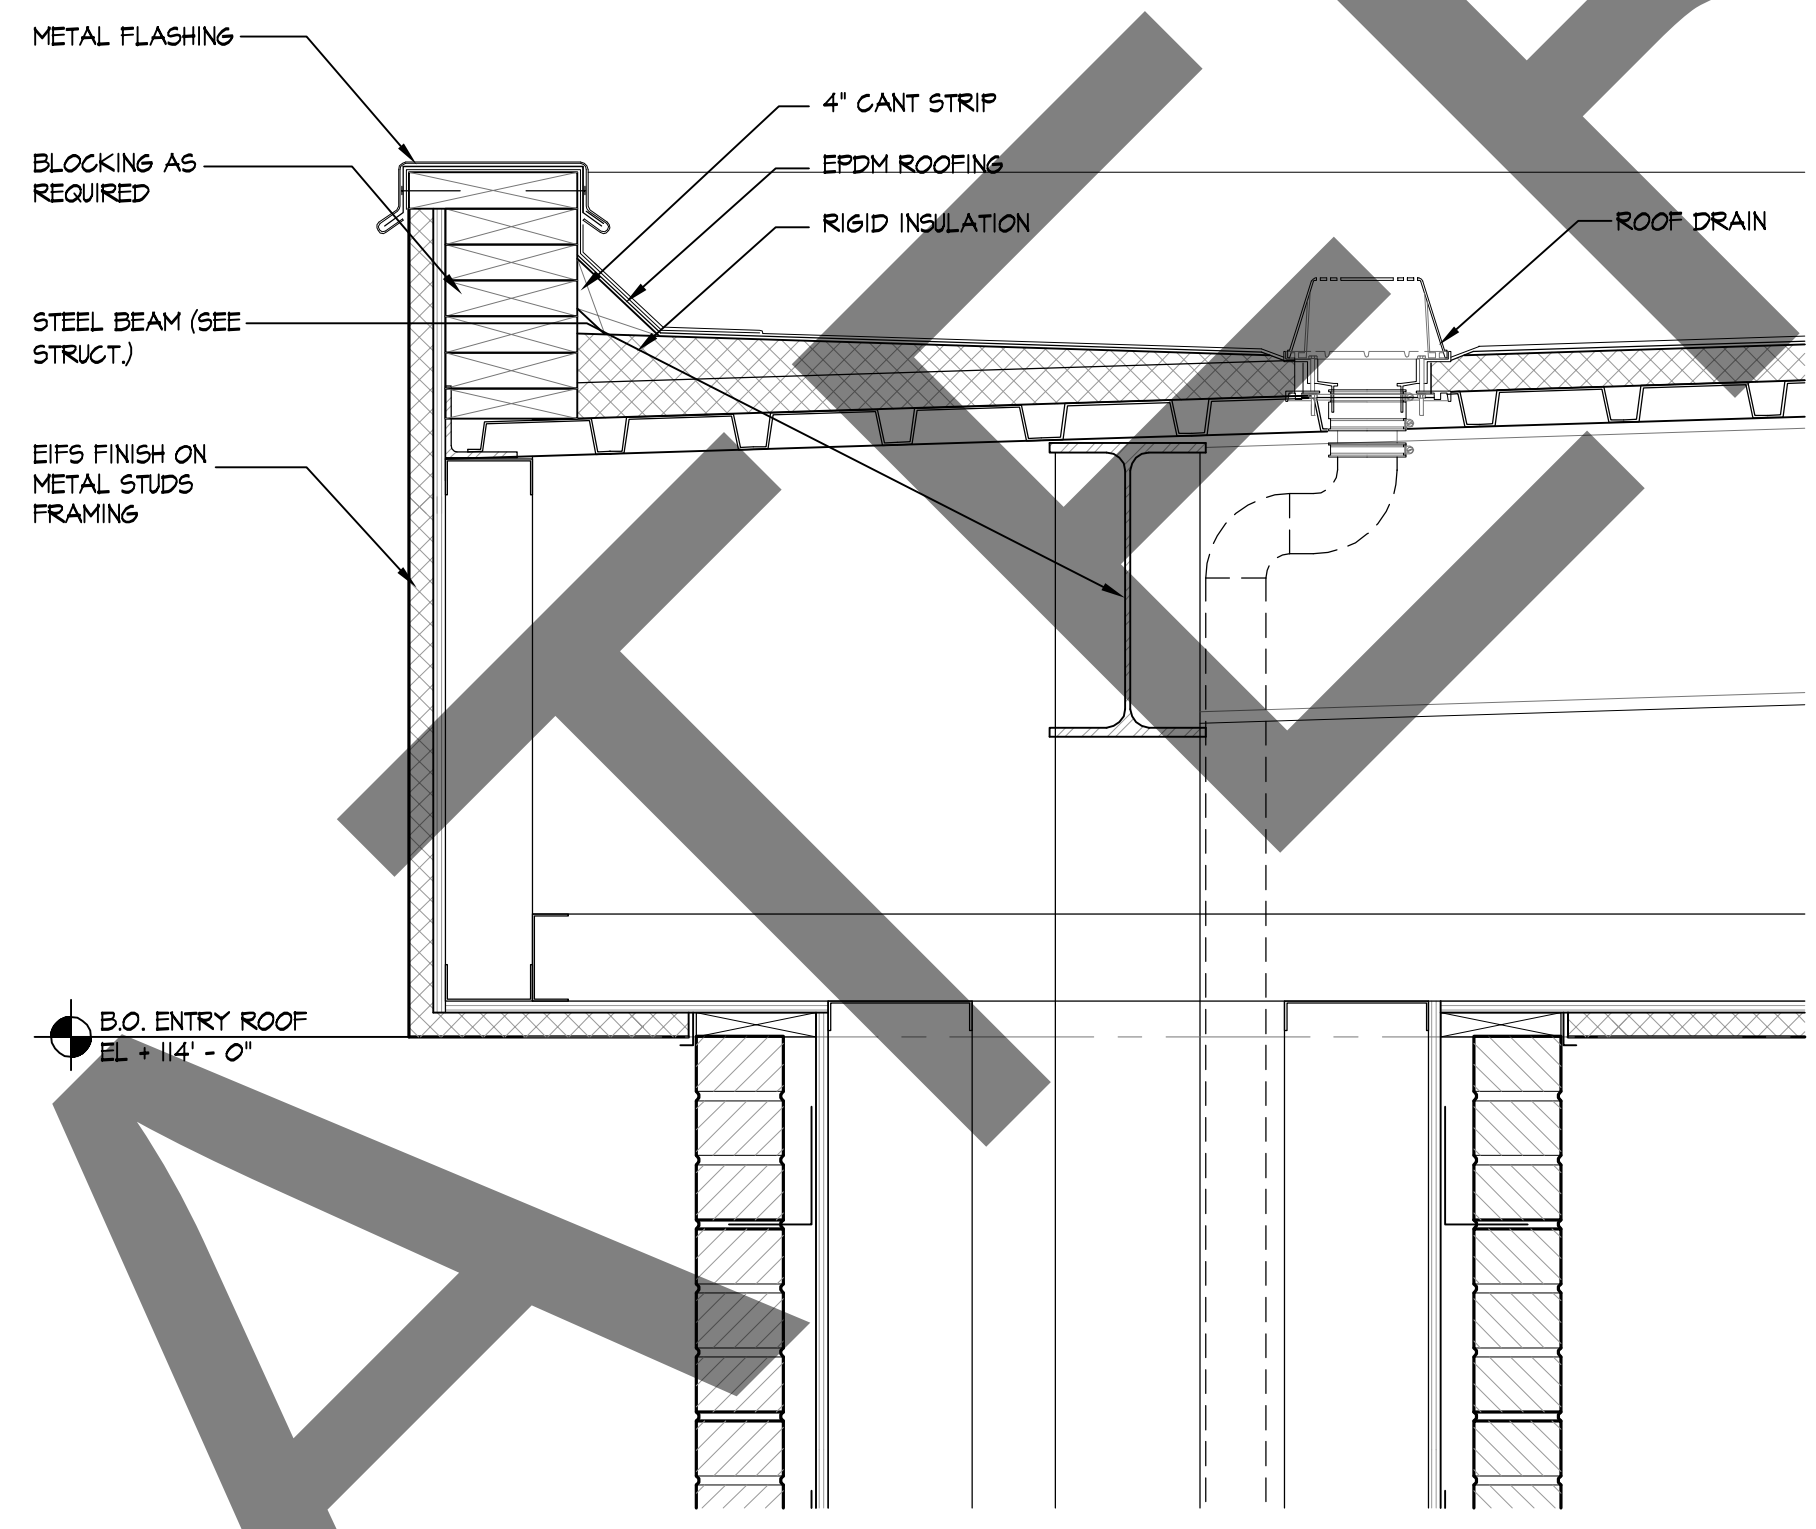


4 SECTION DETAIL SCALE: 1 1/2" = 1'-0"

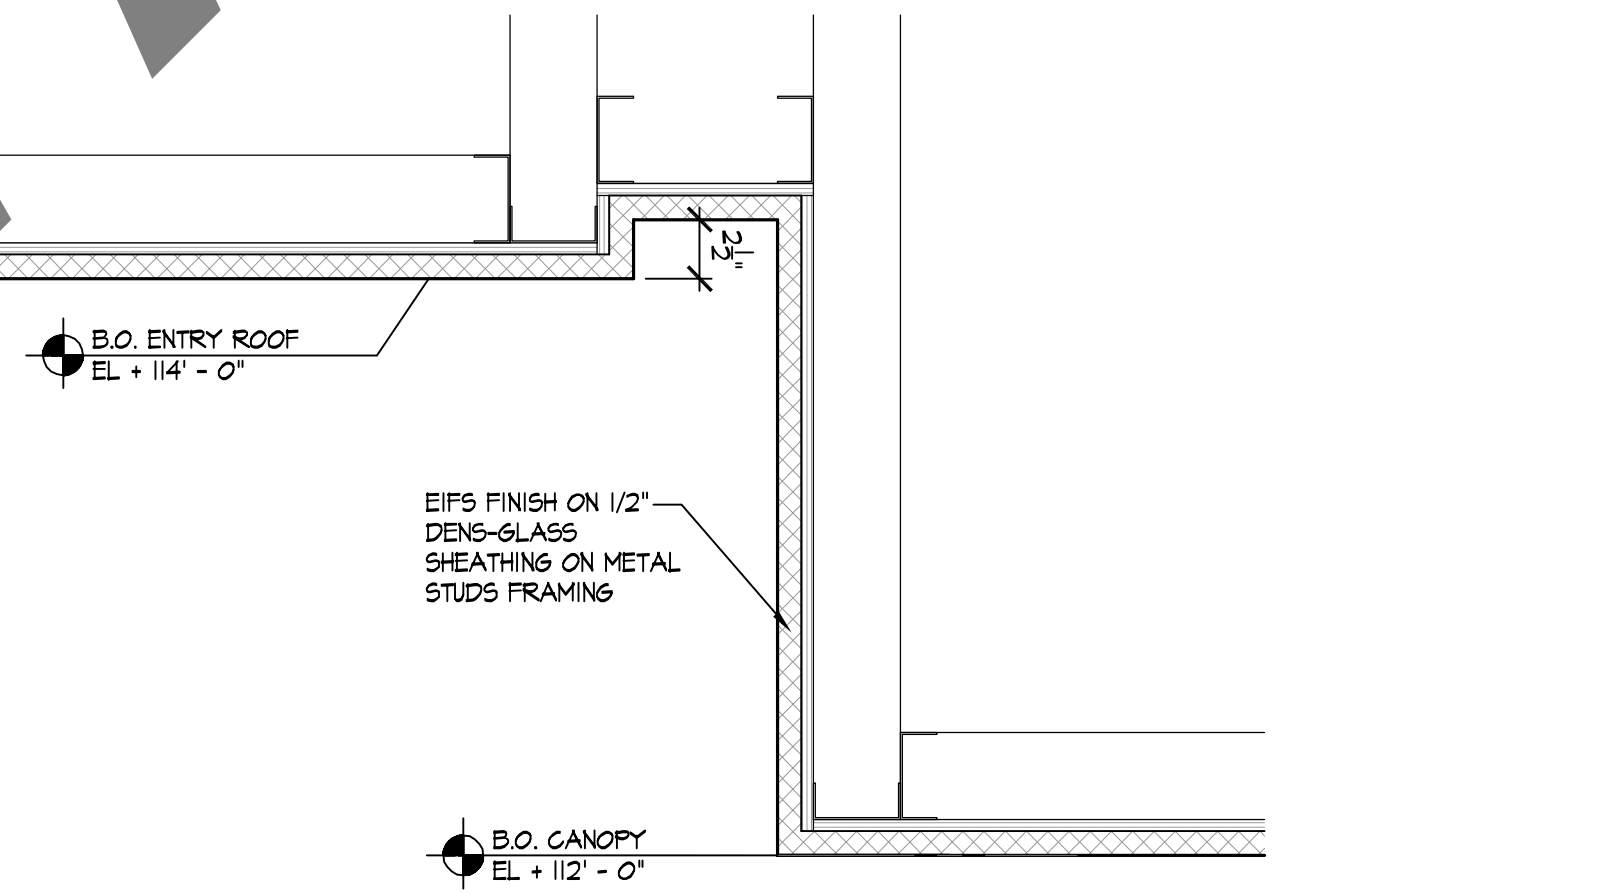


5 SECTION DETAIL SCALE: 1 1/2" = 1'-0"

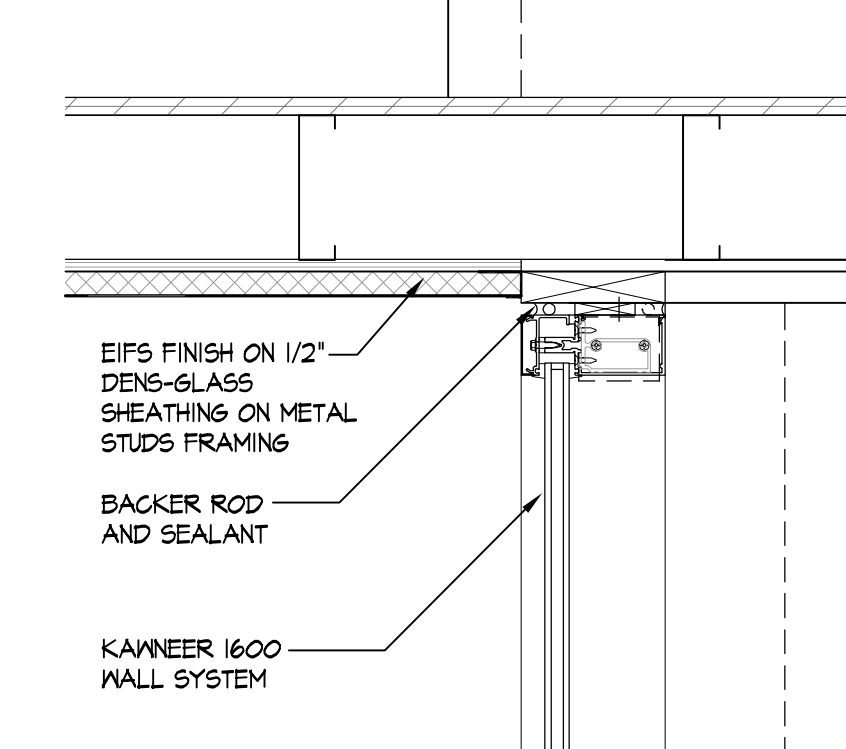


6 SECTION DETAIL SCALE: 1 1/2" = 1'-0"

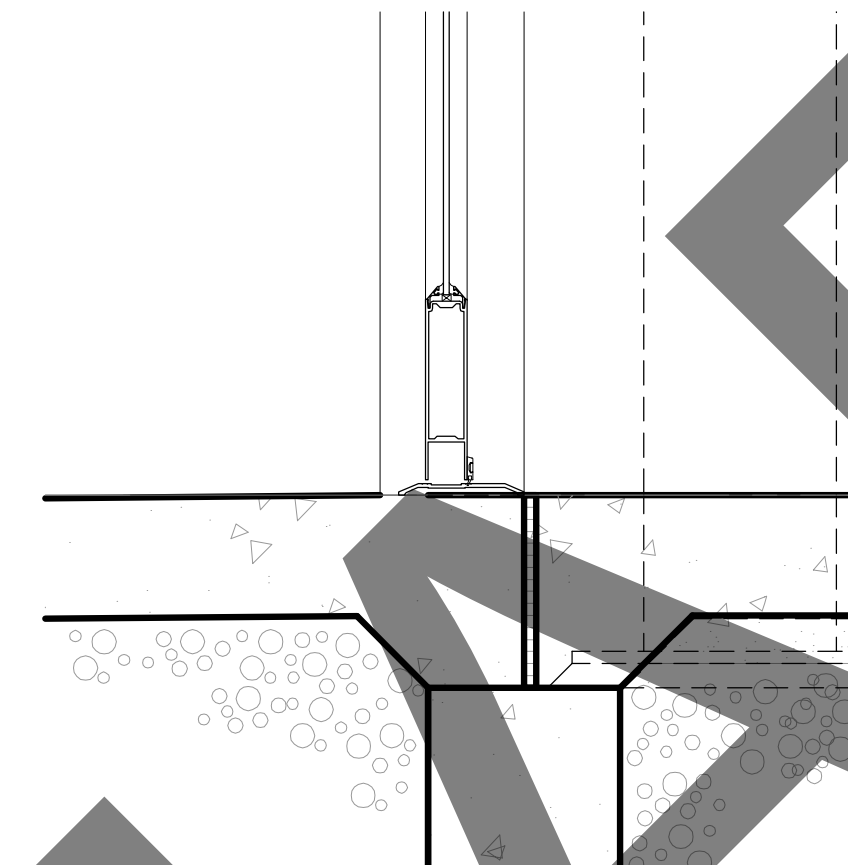


7 SECTION DETAIL SCALE: 1 1/2" = 1'-0"

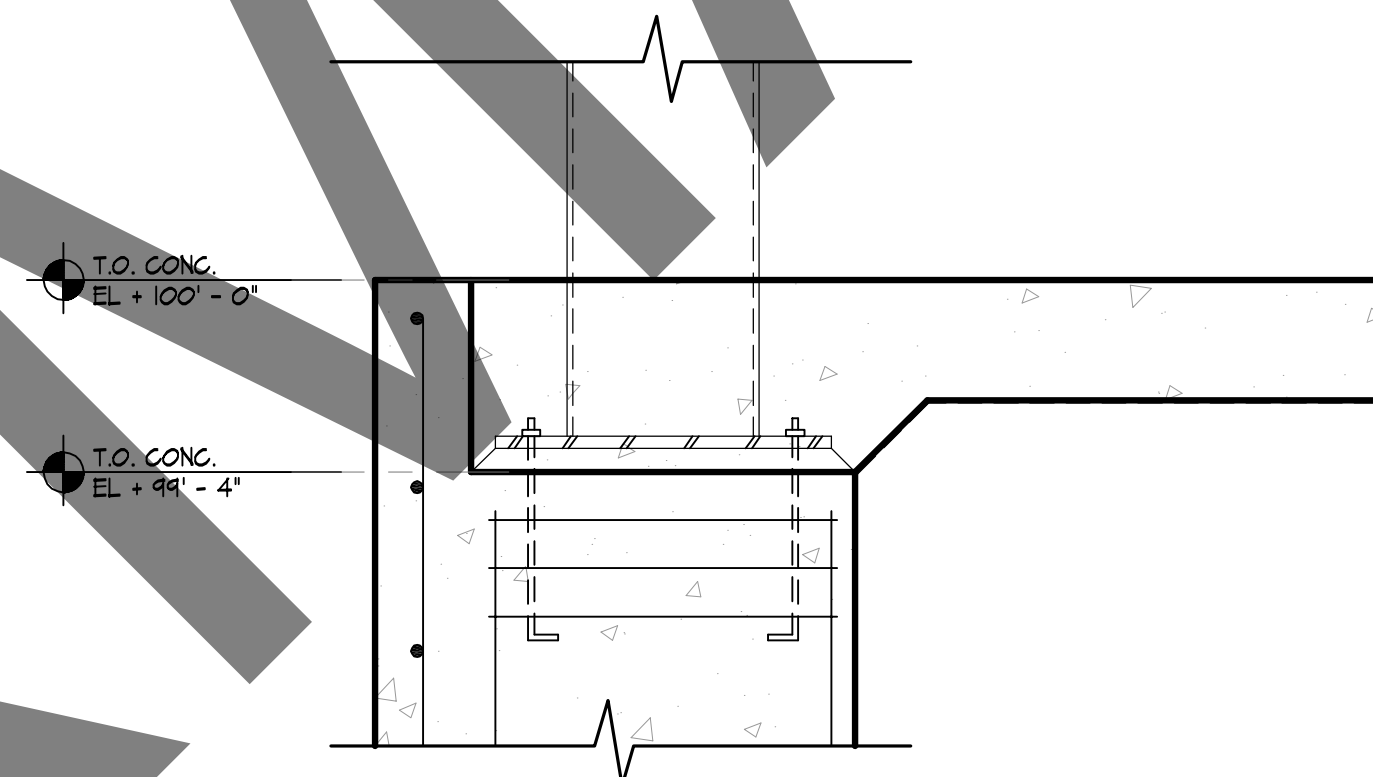


8 SECTION DETAIL SCALE: 1 1/2" = 1'-0"

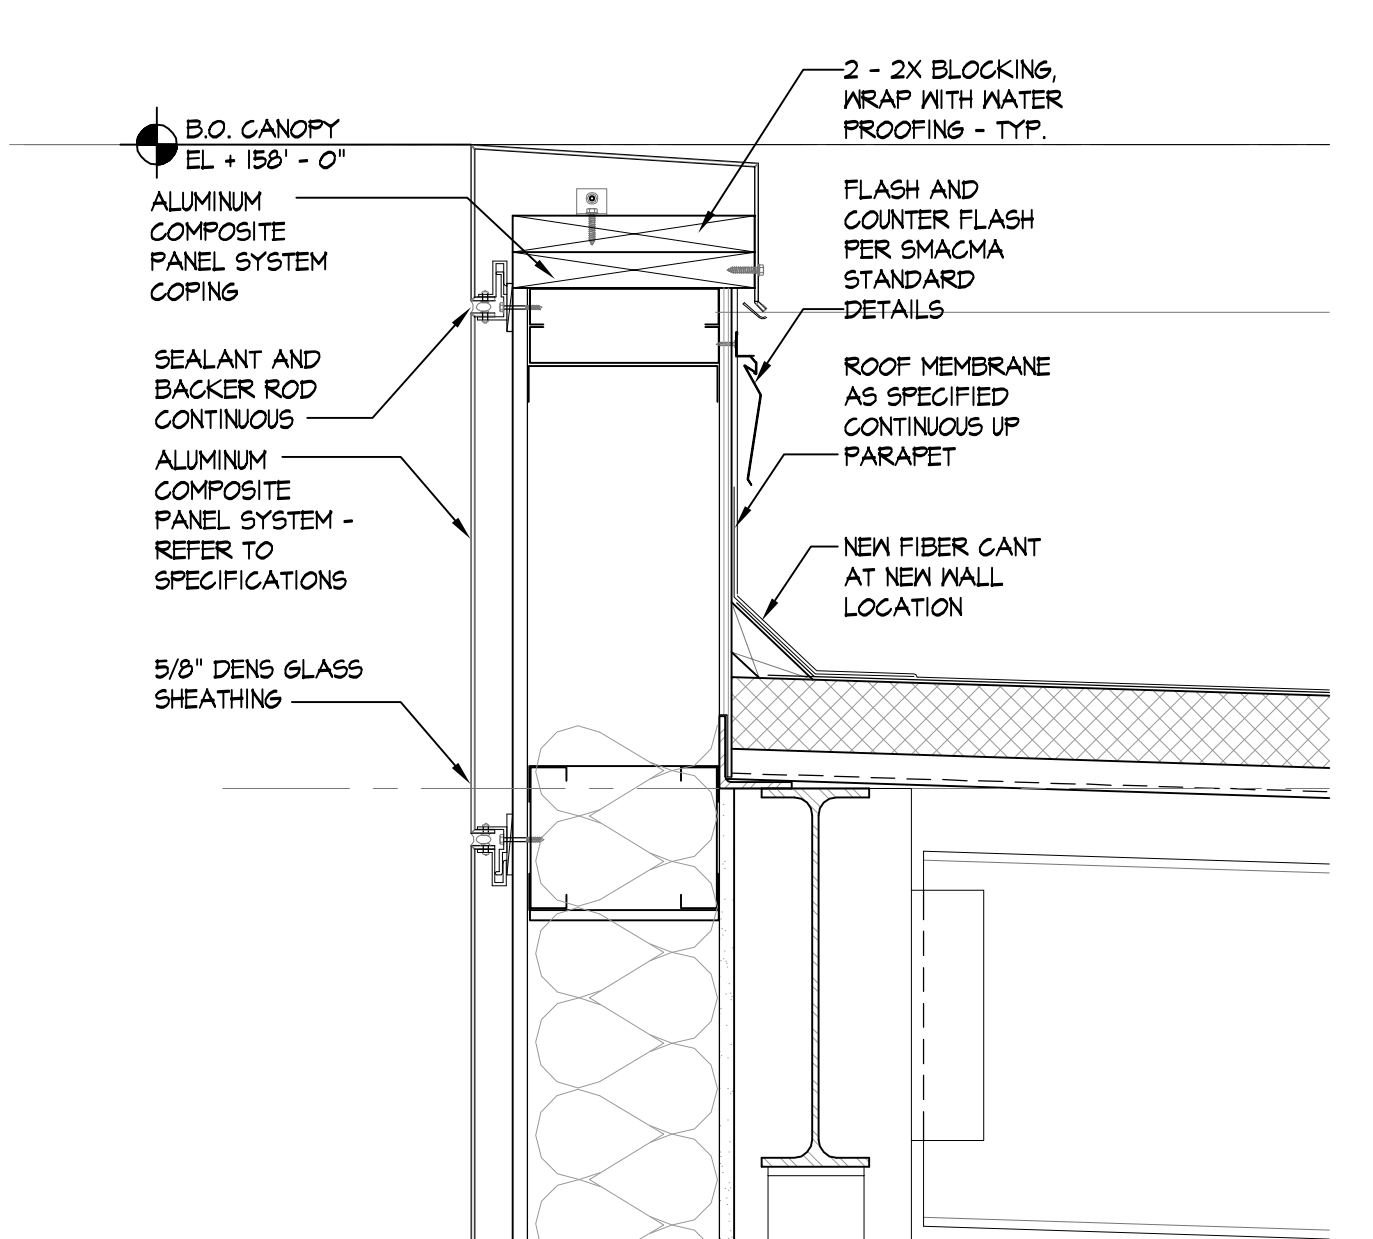


9 SECTION DETAIL SCALE: 1 1/2" = 1'-0"

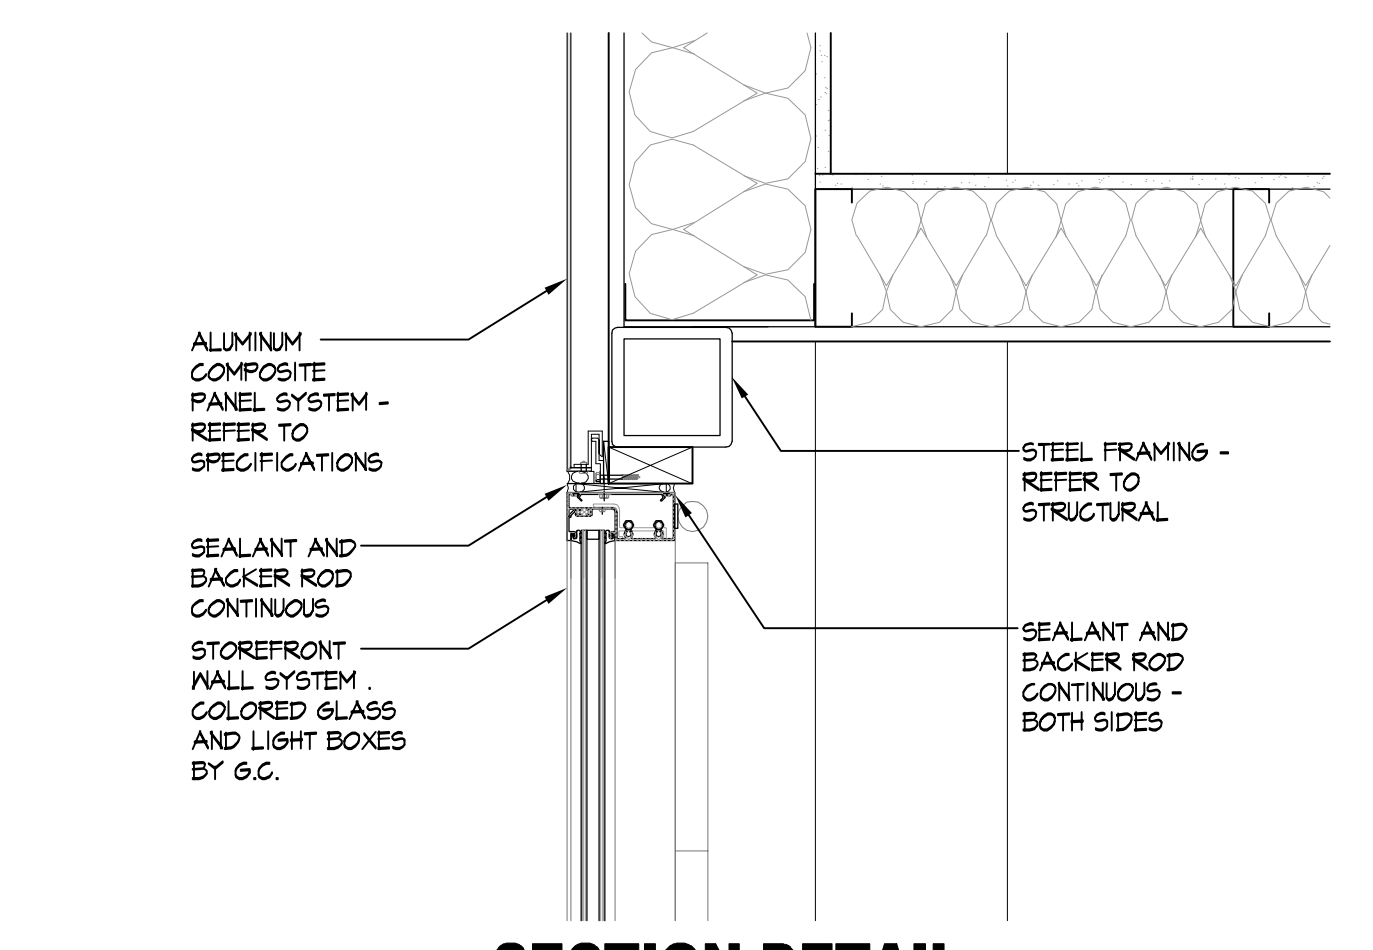


10 SECTION DETAIL SCALE: 1 1/2" = 1'-0"

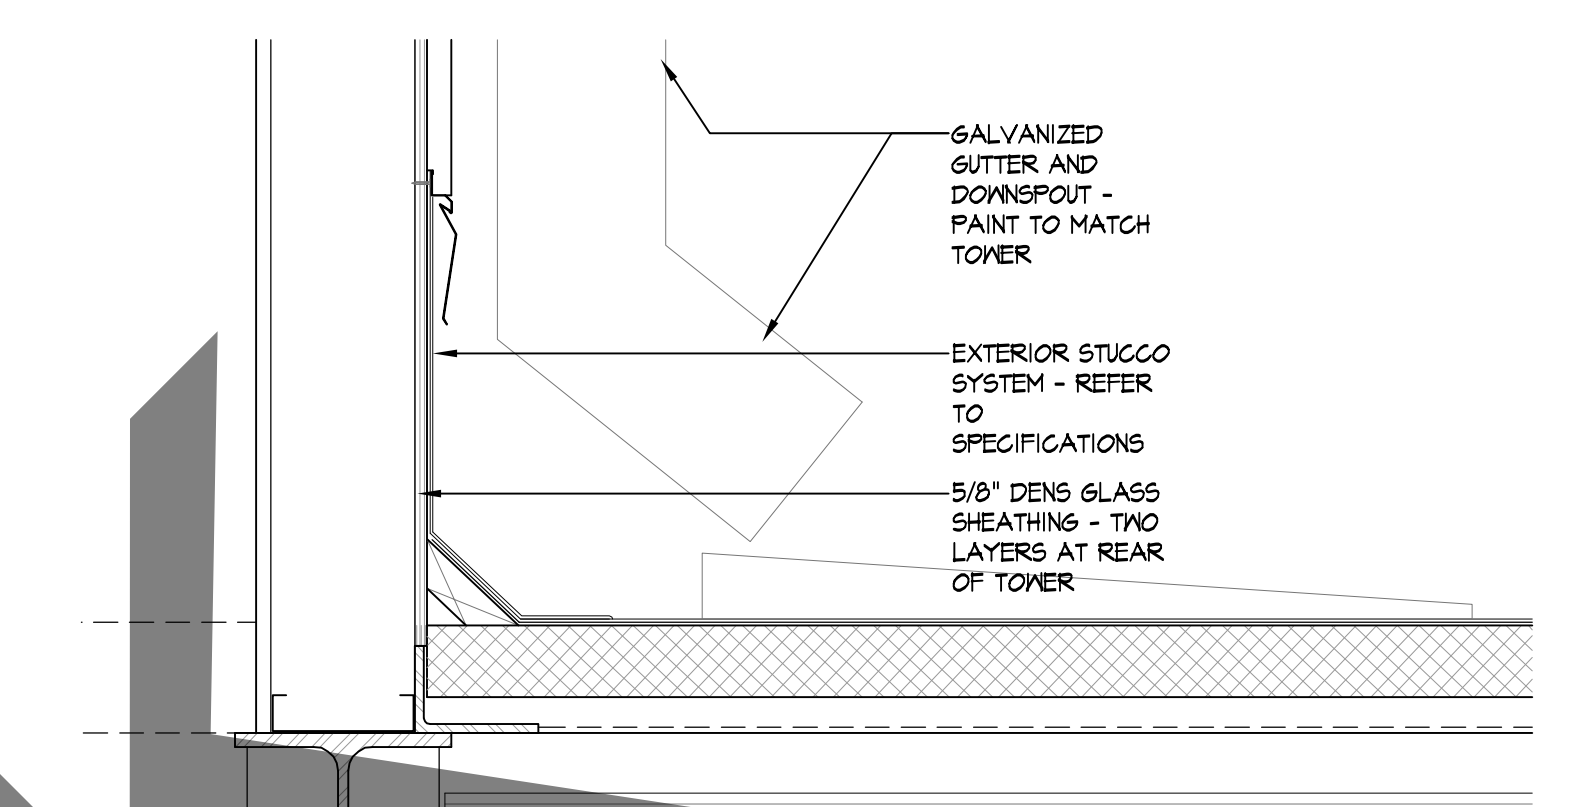


11 SECTION DETAIL SCALE: 1 1/2" = 1'-0"

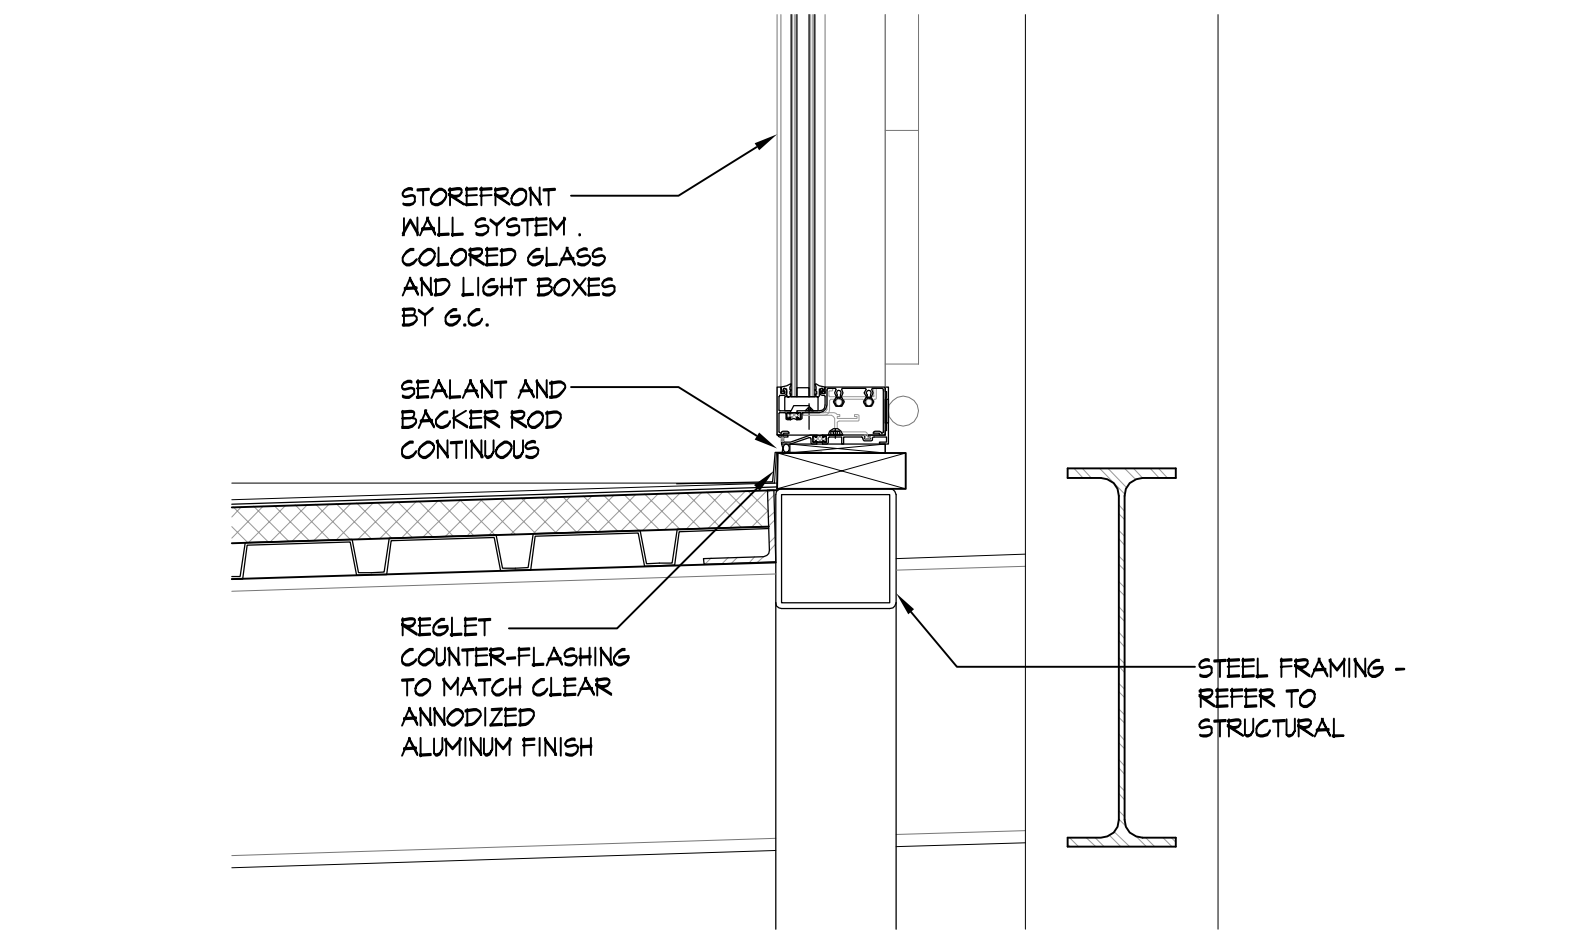

12 SECTION DETAIL SCALE: 1 1/2" = 1'-0"

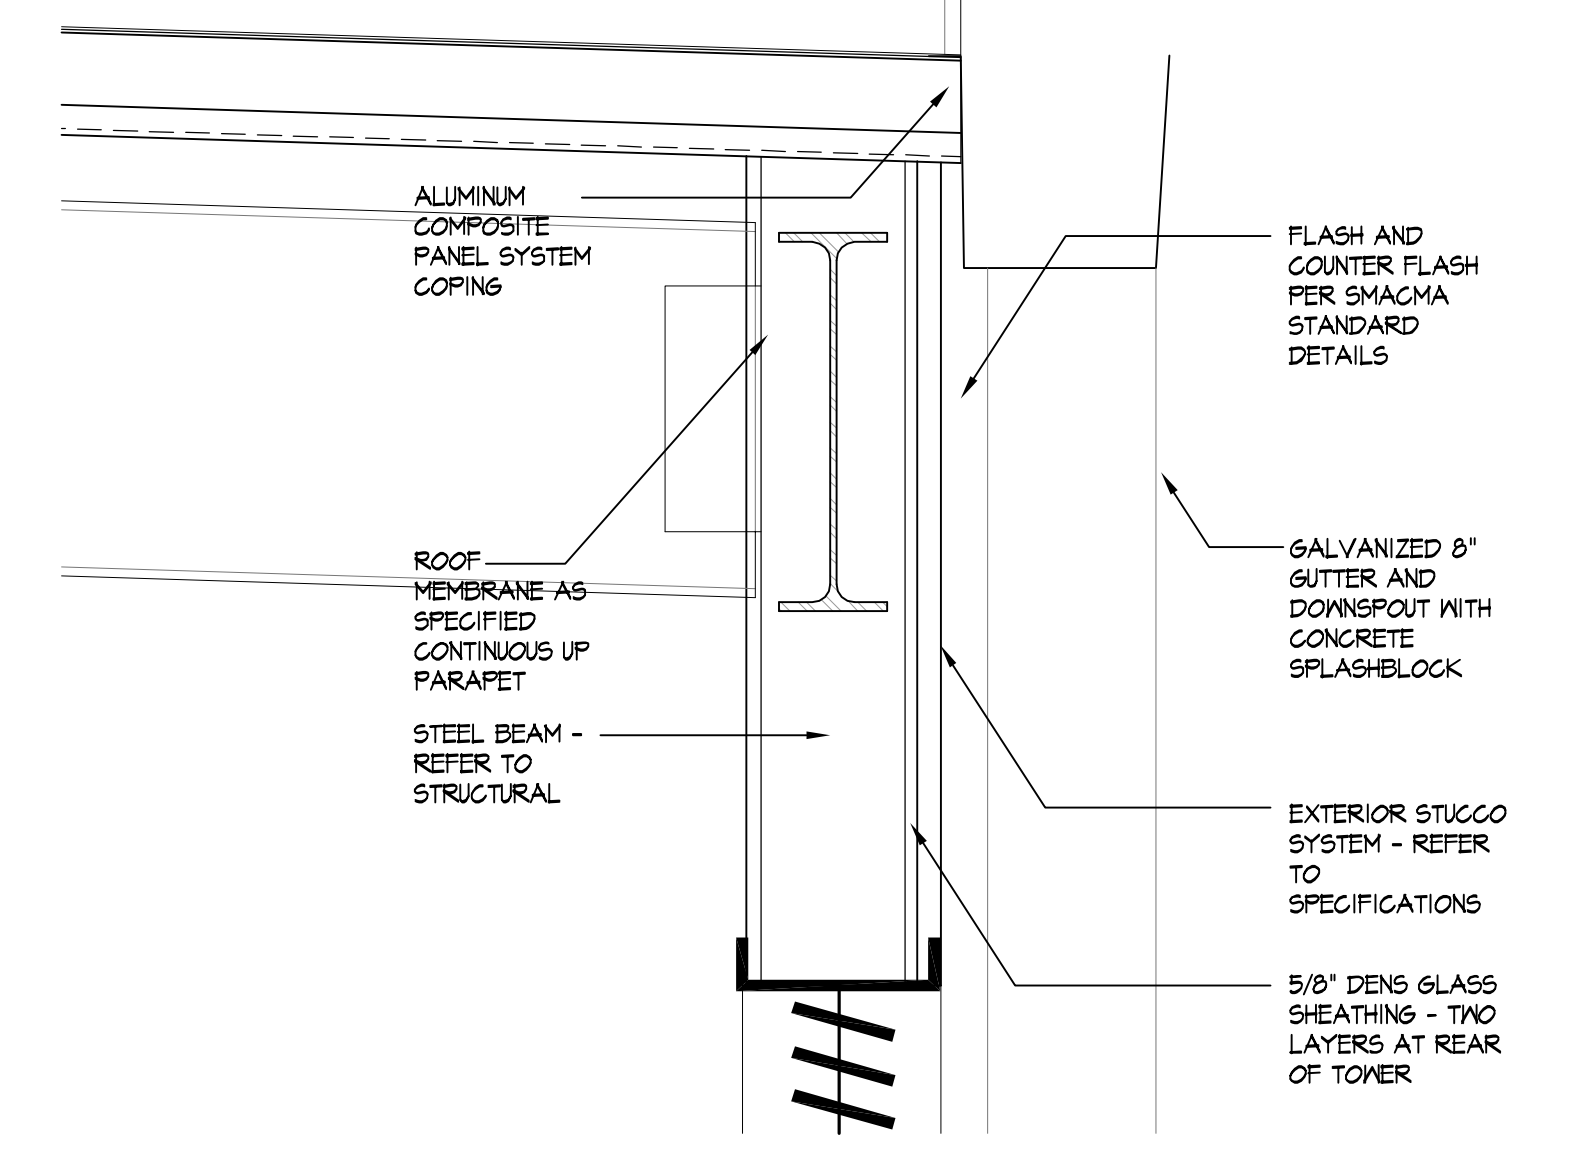

13 SECTION DETAIL SCALE: 1 1/2" = 1'-0"

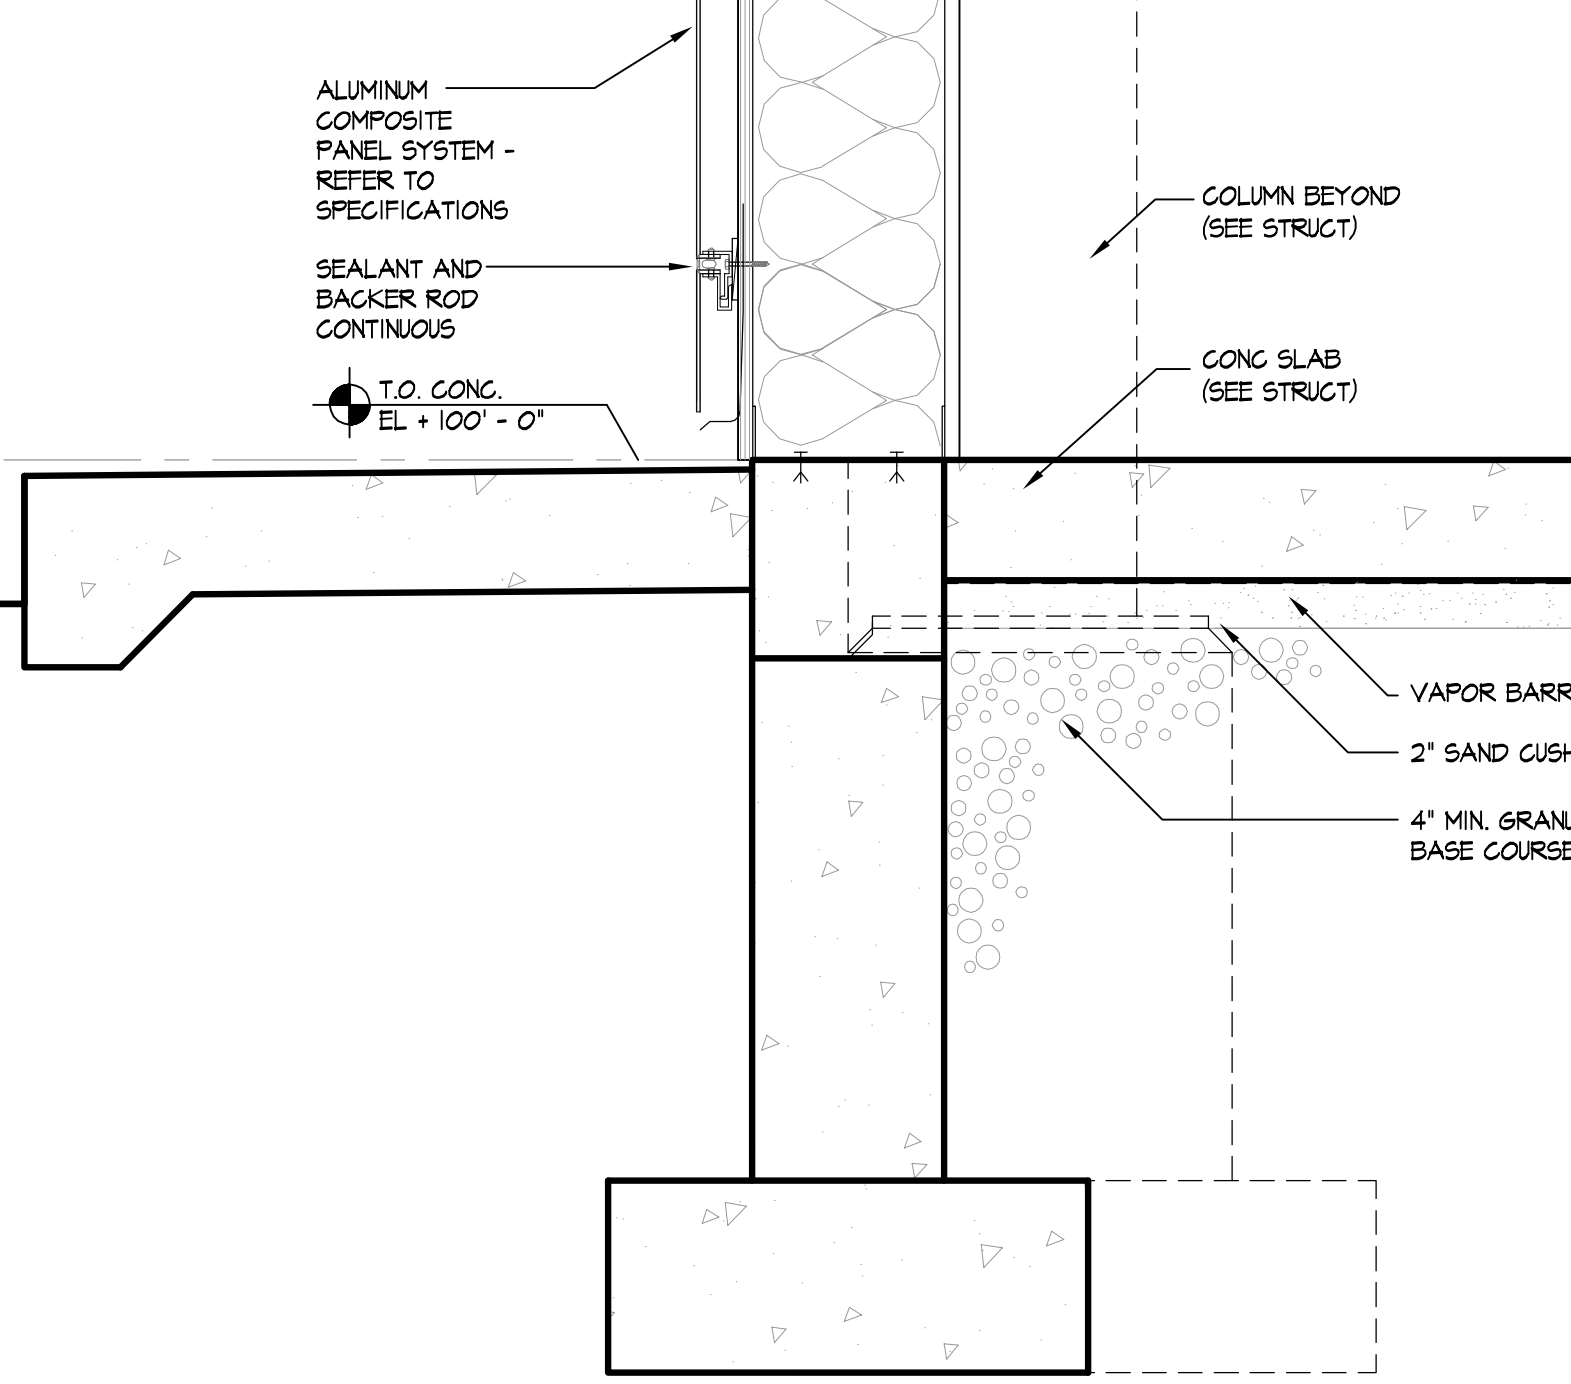

14 SECTION DETAIL SCALE: 1 1/2" = 1'-0"

REVISIONS

DATE

NO.

CONTRACTOR SHALL VERIFY ALL DIMENSIONS AT THE JOB SITE AND NOTIFY THE ARCHITECTS OF ANY DIMENSIONAL ERRORS, OMISSIONS OR DISCREPANCIES BEFORE BEGINNING OR FABRICATING ANY WORK. DO NOT SCALE DRAWINGS.

*Lincor!*

**Marc Brundige, Architect**

8600 Freport Pkwy, Suite 310  
Irving, Texas 75063  
Phone: 972.959.9726  
Fax: 972.959.5961

**DAVE & BUSTER'S**  
2201 N. MAYFAIR ROAD  
WAUWATOSA, WI 53226



JOB NUMBER  
**08.101**

SHEET TITLE  
**DETAILS**

SHEET NUMBER  
**A4.10**

DATE OF ORIGINAL ISSUE  
© 10 DECEMBER 2008