




1 WALLSECTION
SCALE 3/4" = 1'-0"

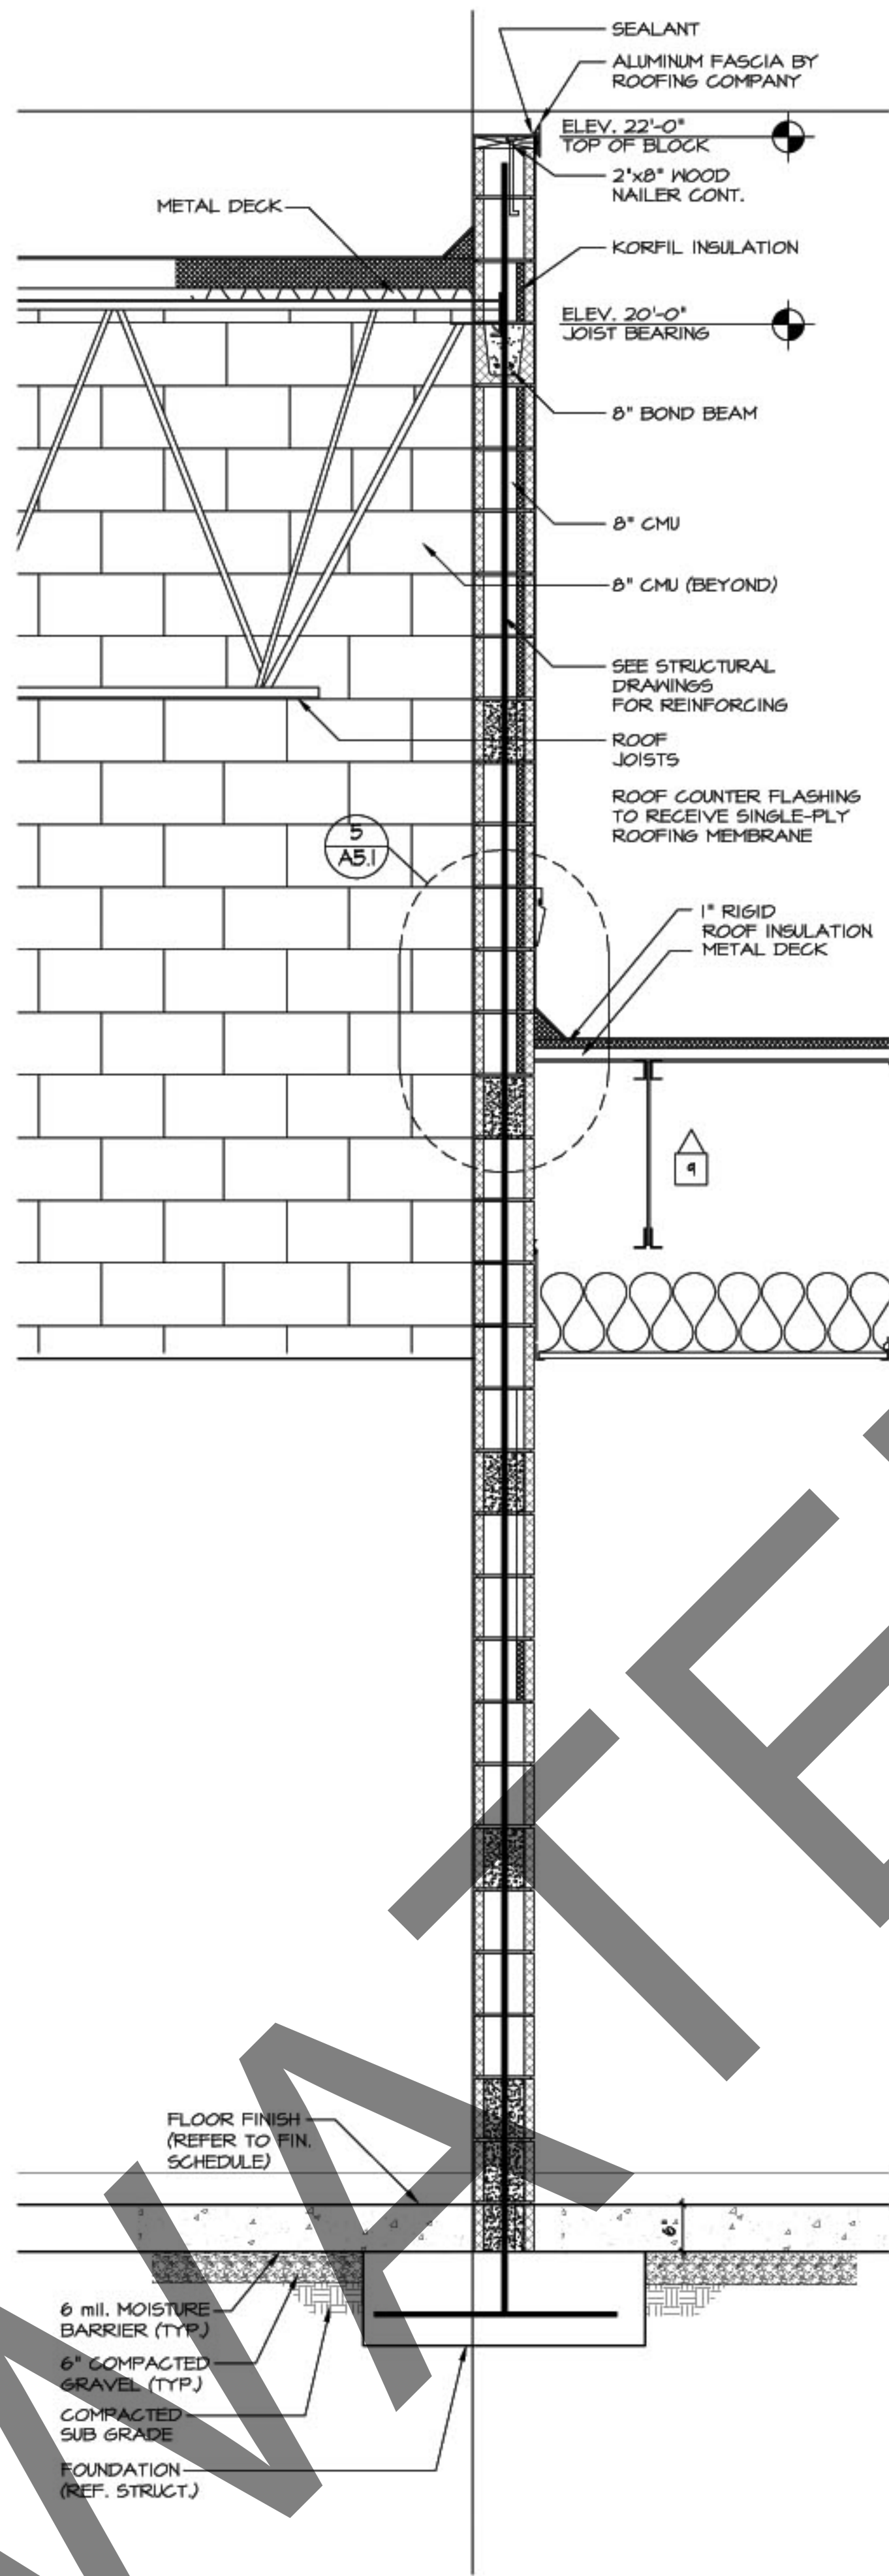

2 WALLSECTION
SCALE 3/4" = 1'-0"

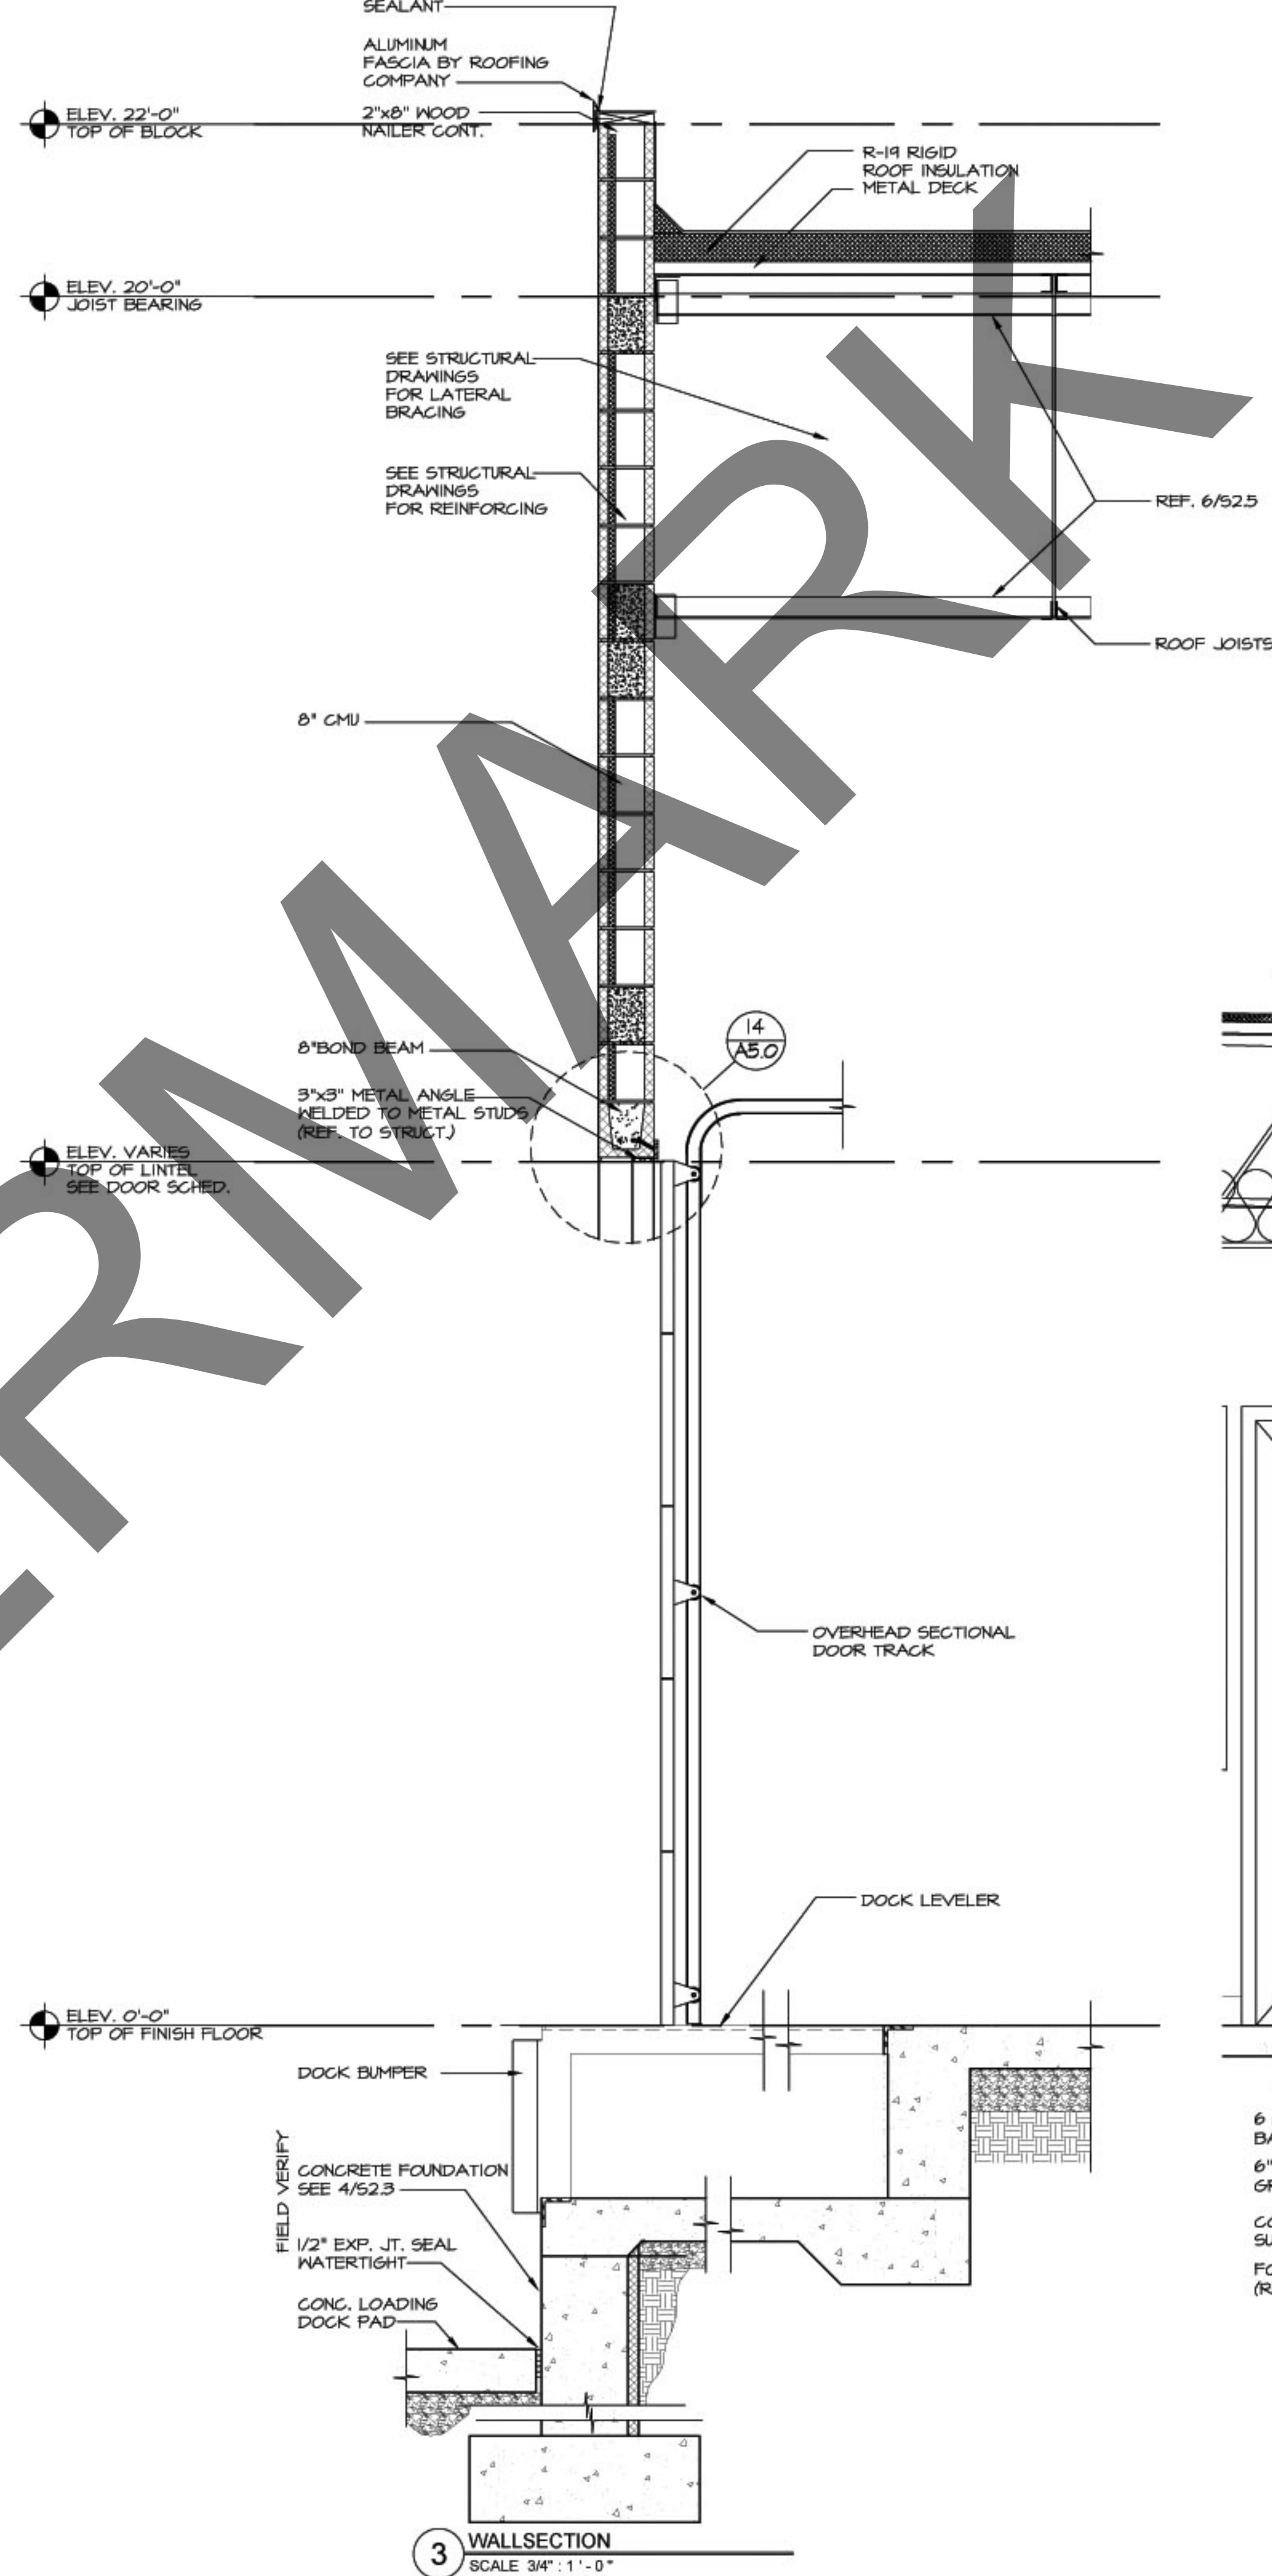

3 WALLSECTION
SCALE 3/4" = 1'-0"

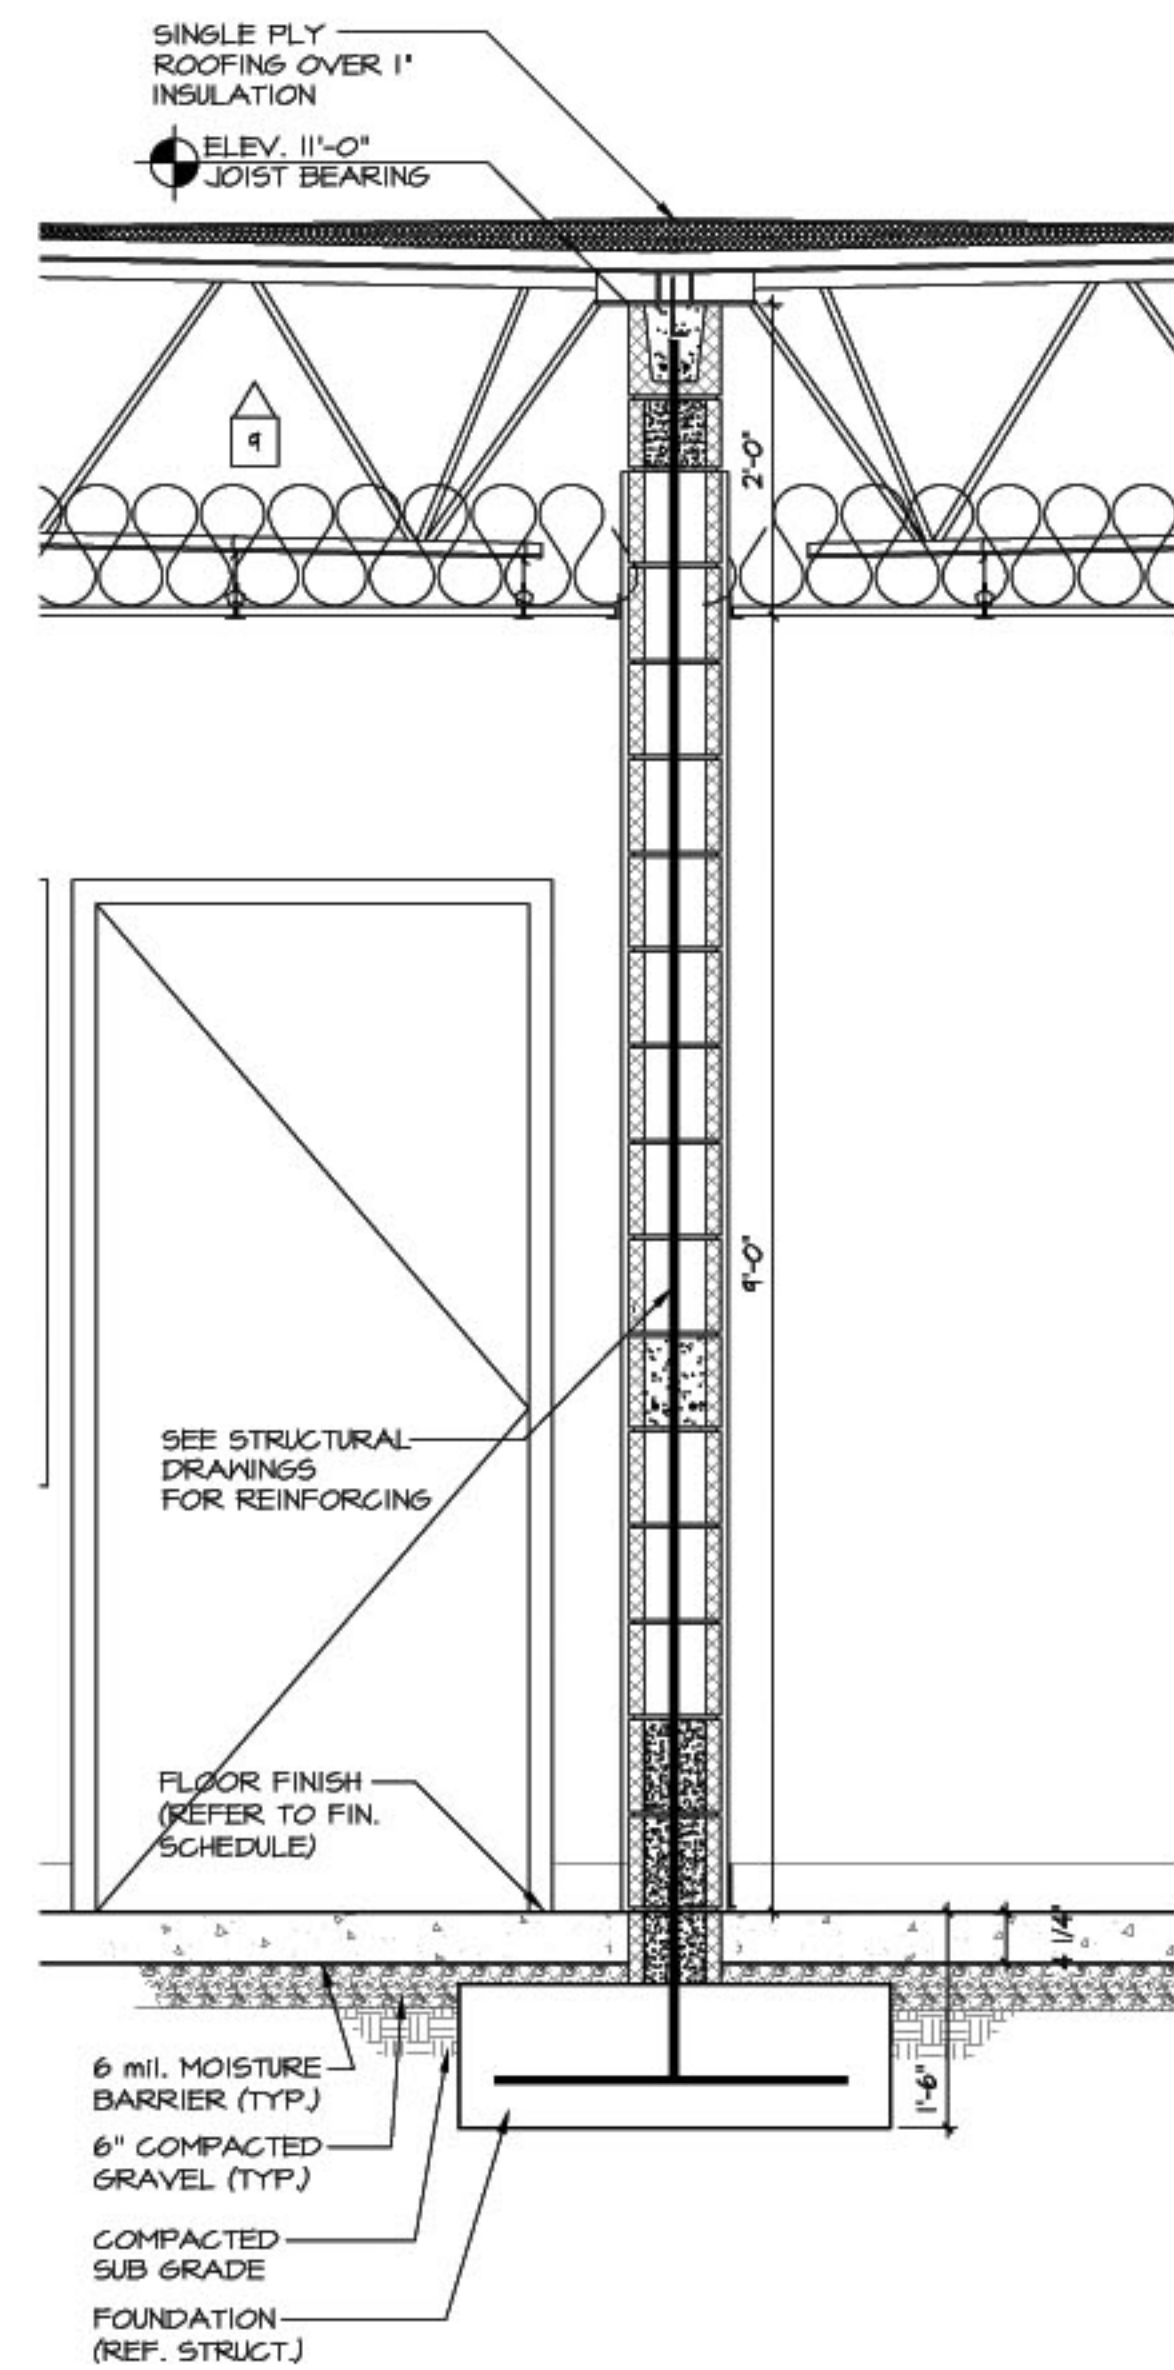

4 WALLSECTION
SCALE 3/4" = 1'-0"