




HEAD SECTION WHERE WALL OCCURS BETWEEN TRUSSES
SCALE 3/4\"/>

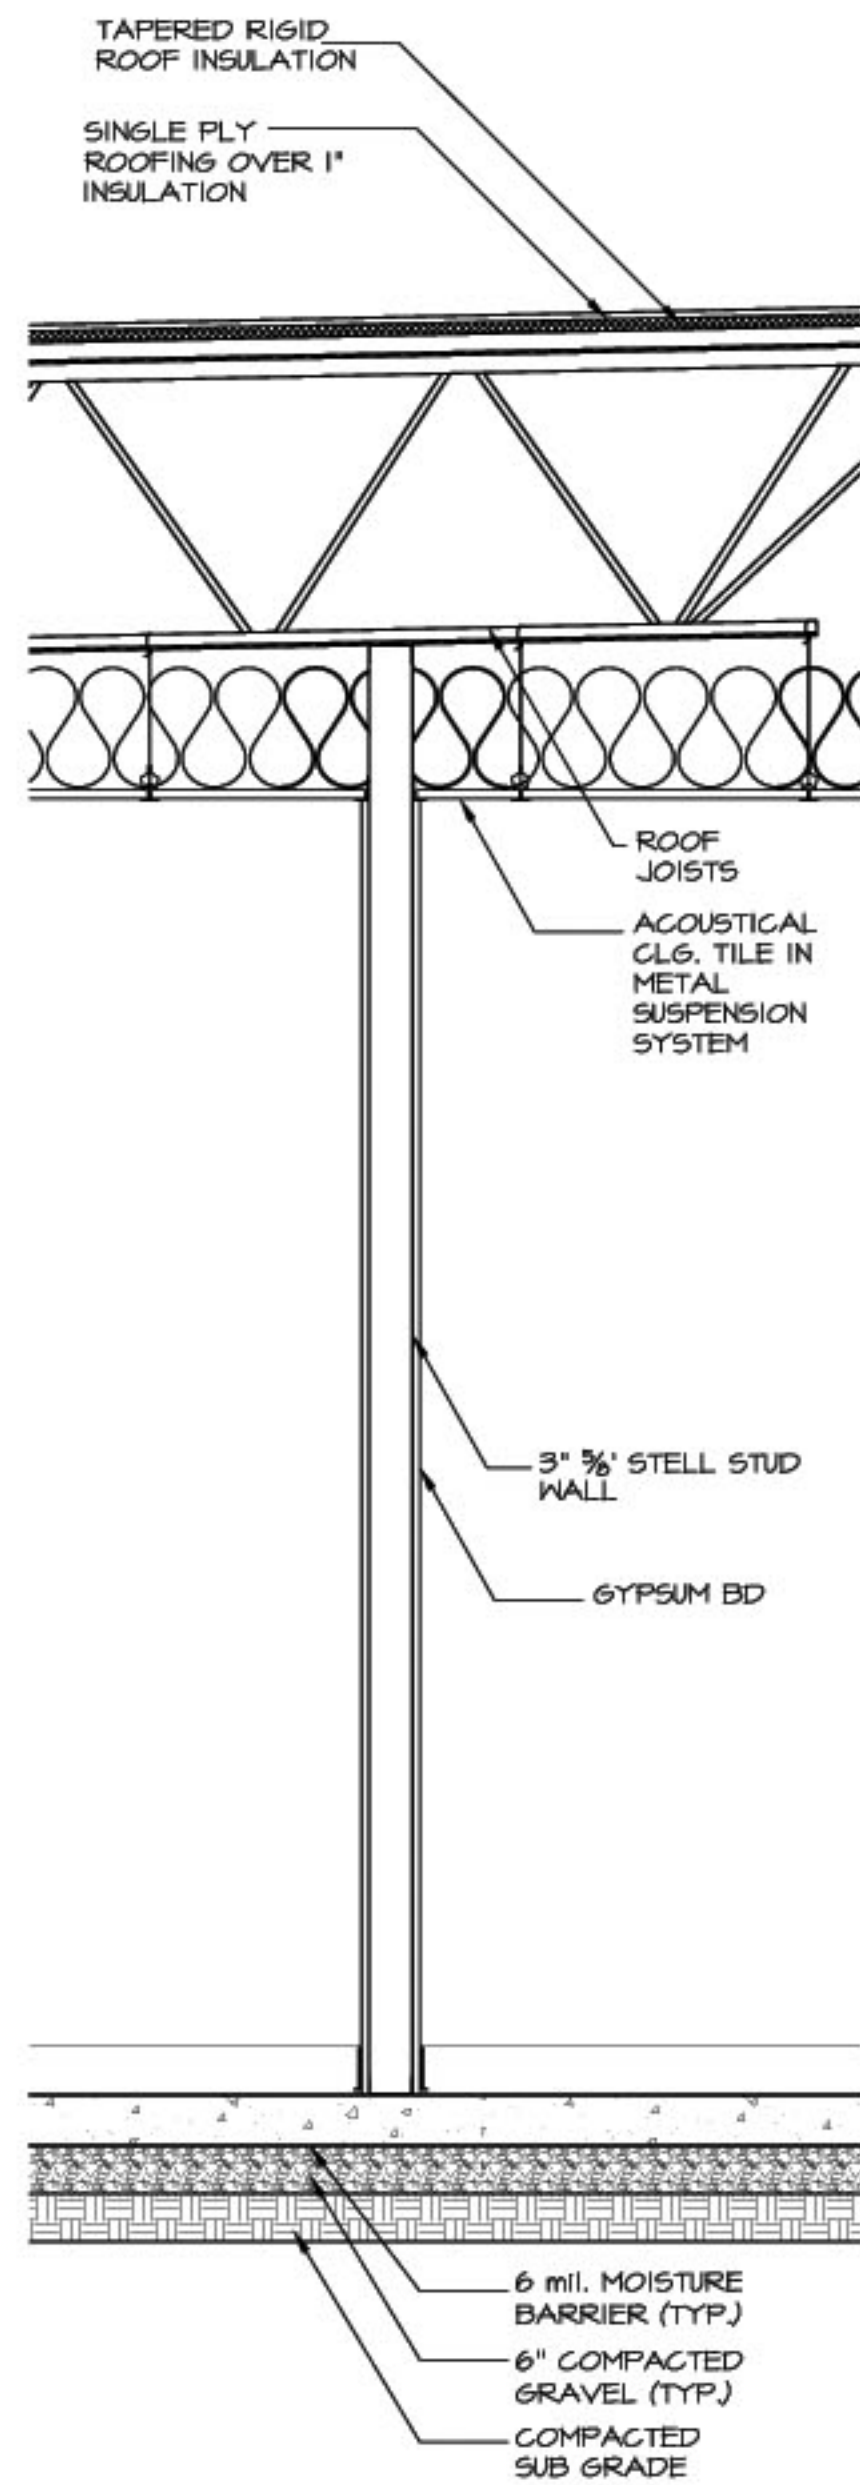

3 WALLSECTION
SCALE 3/4\"/>

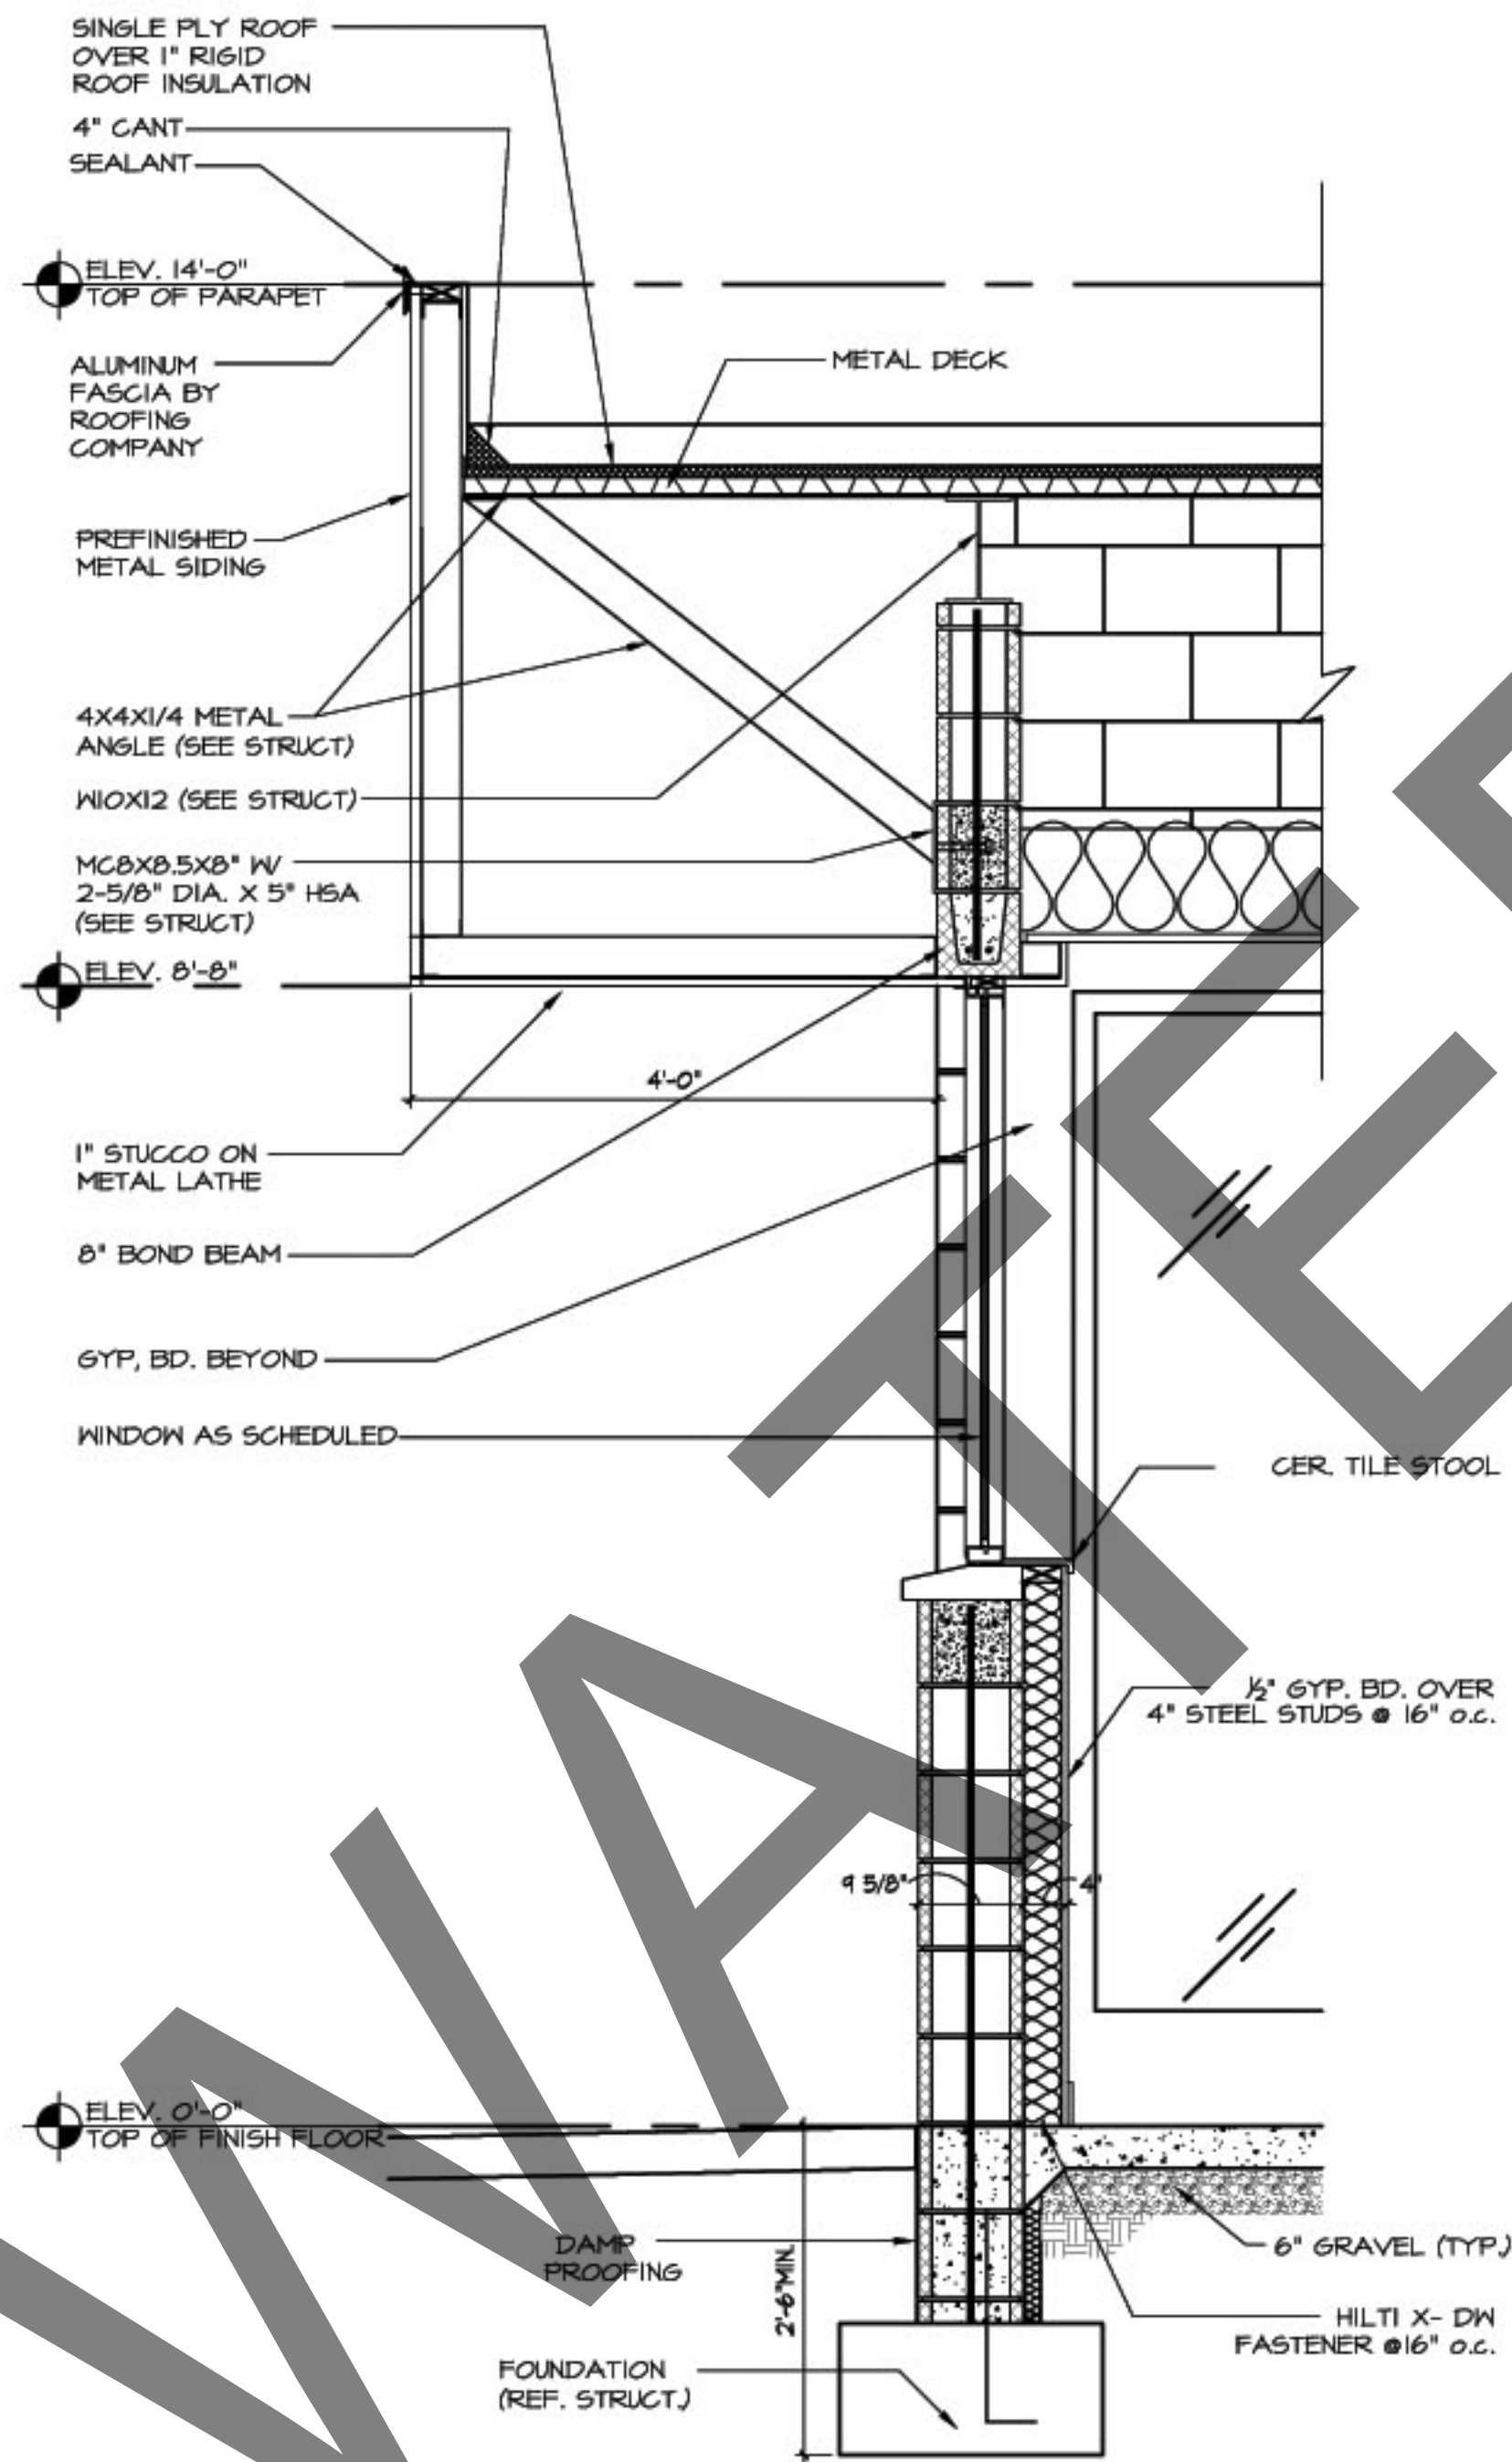

2 WALLSECTION
SCALE 3/4\"/>

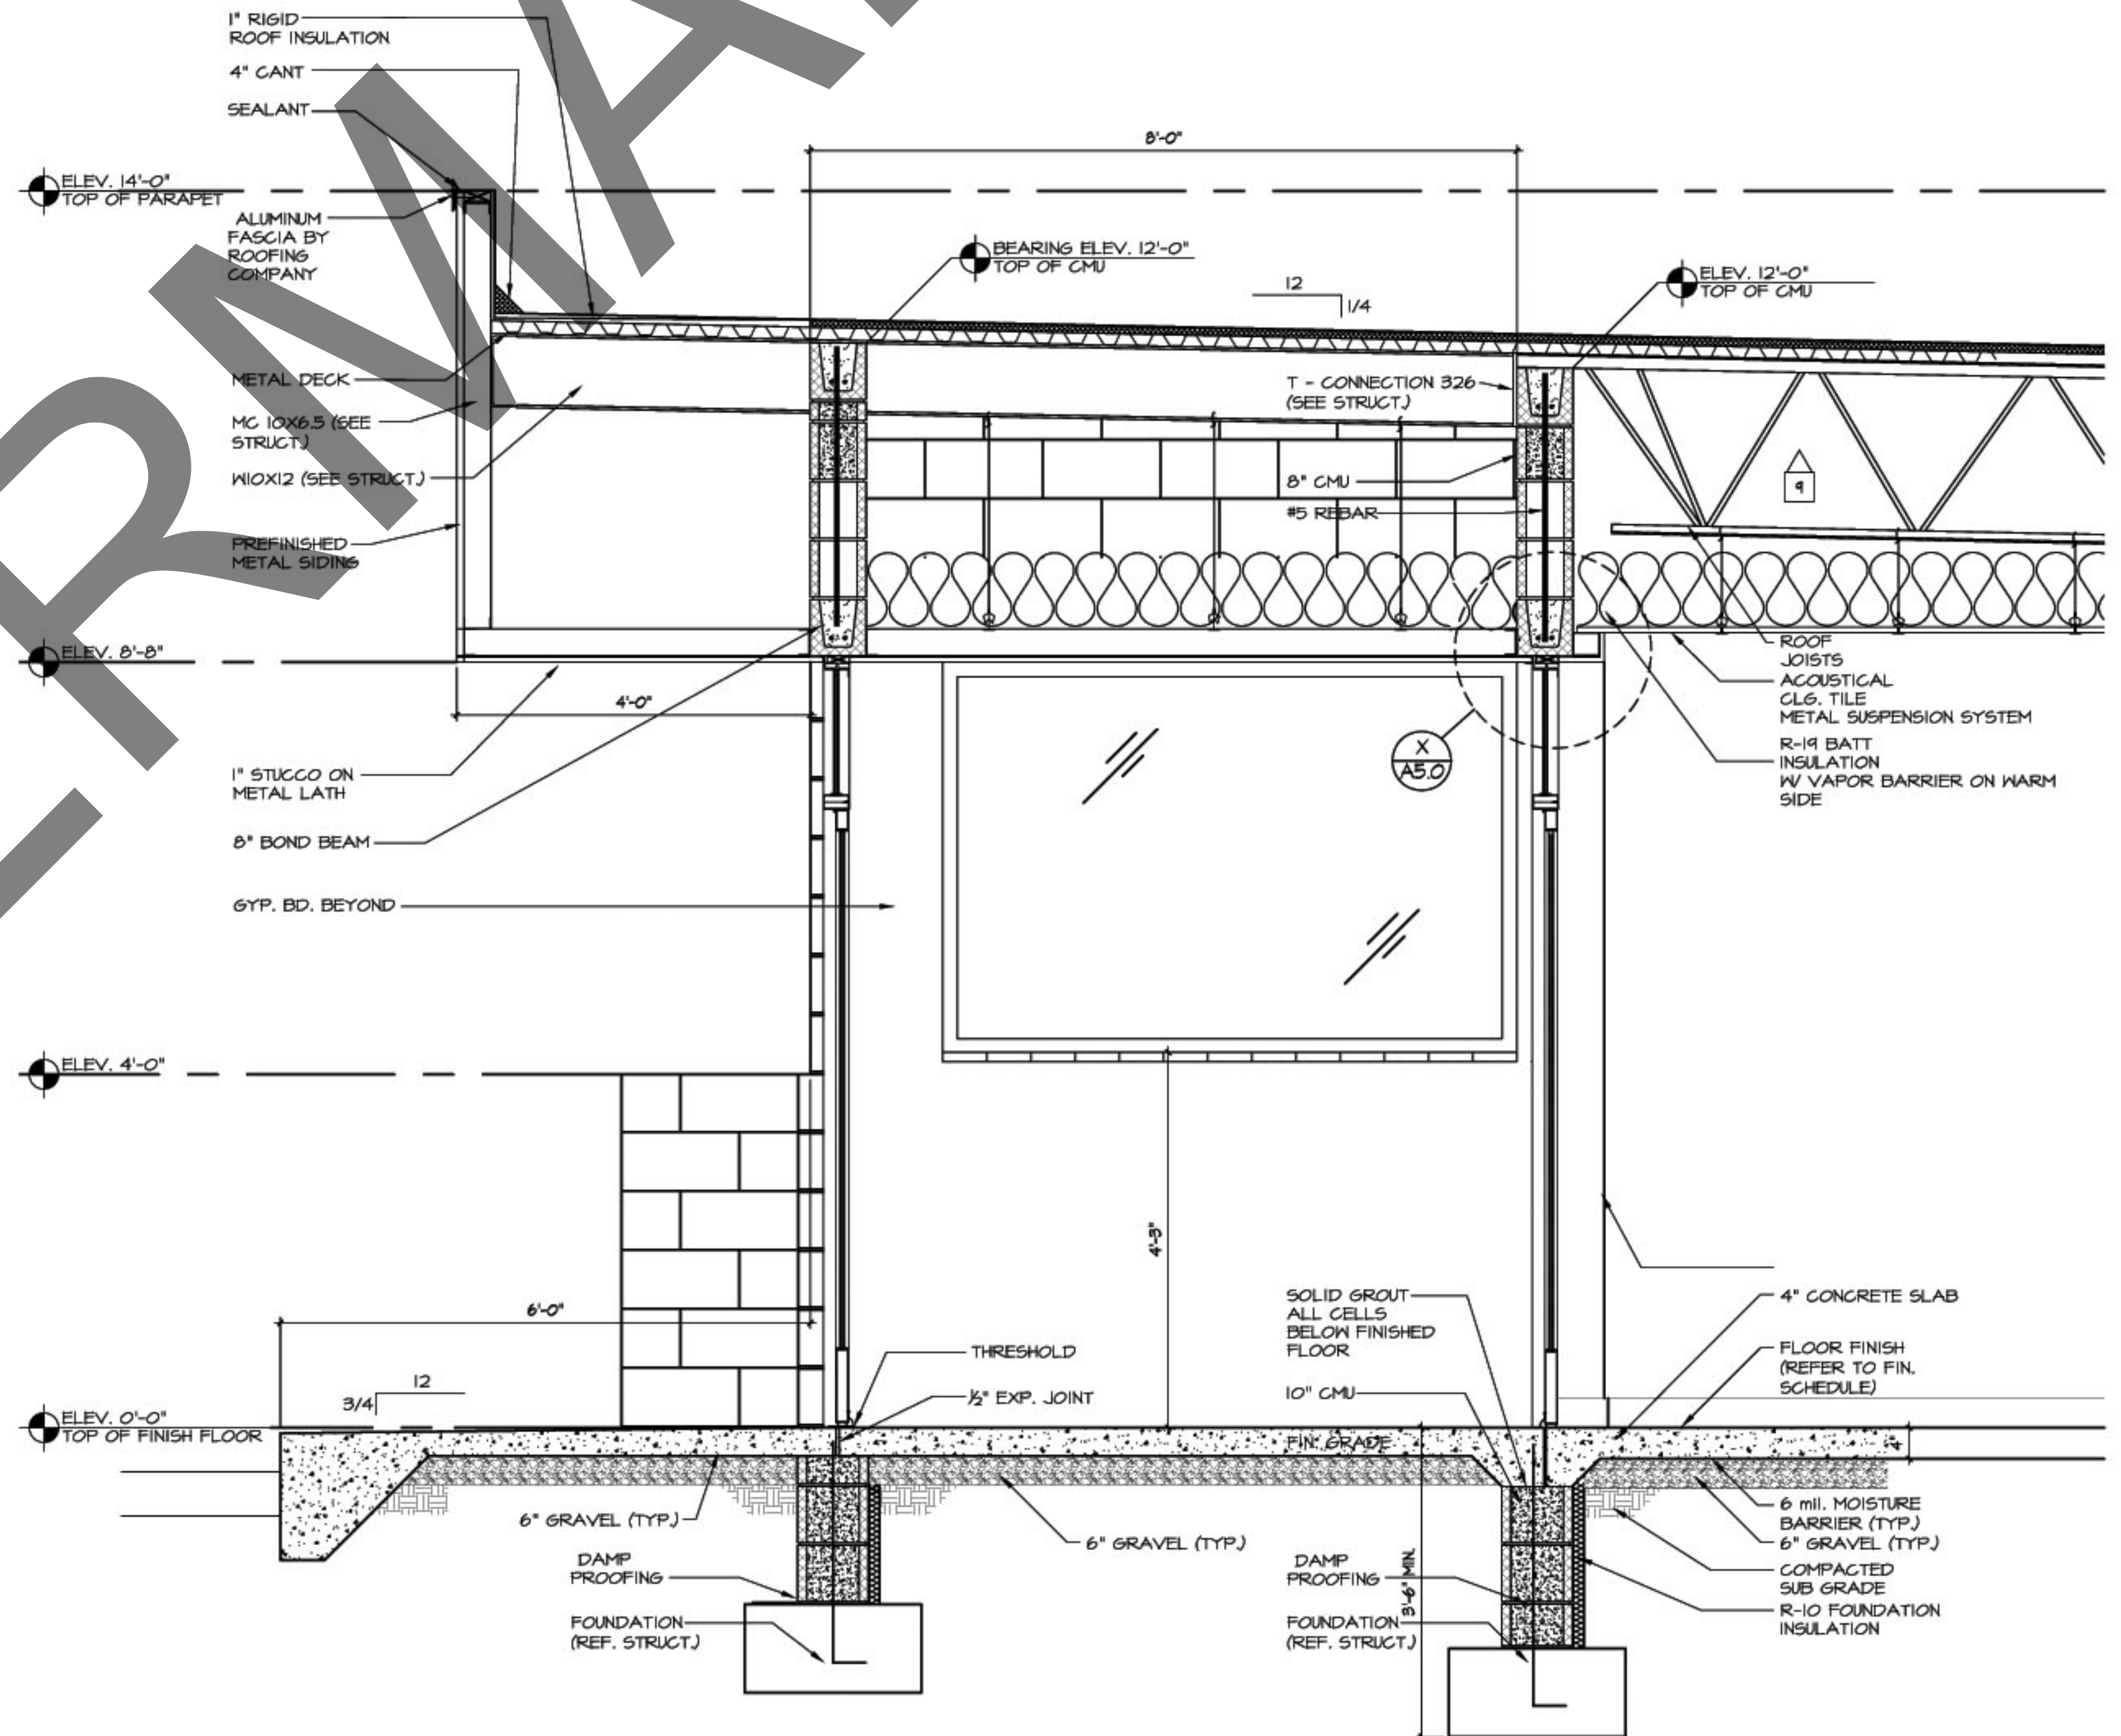

1 WALLSECTION
SCALE 3/4\"/>