




WATERMARK

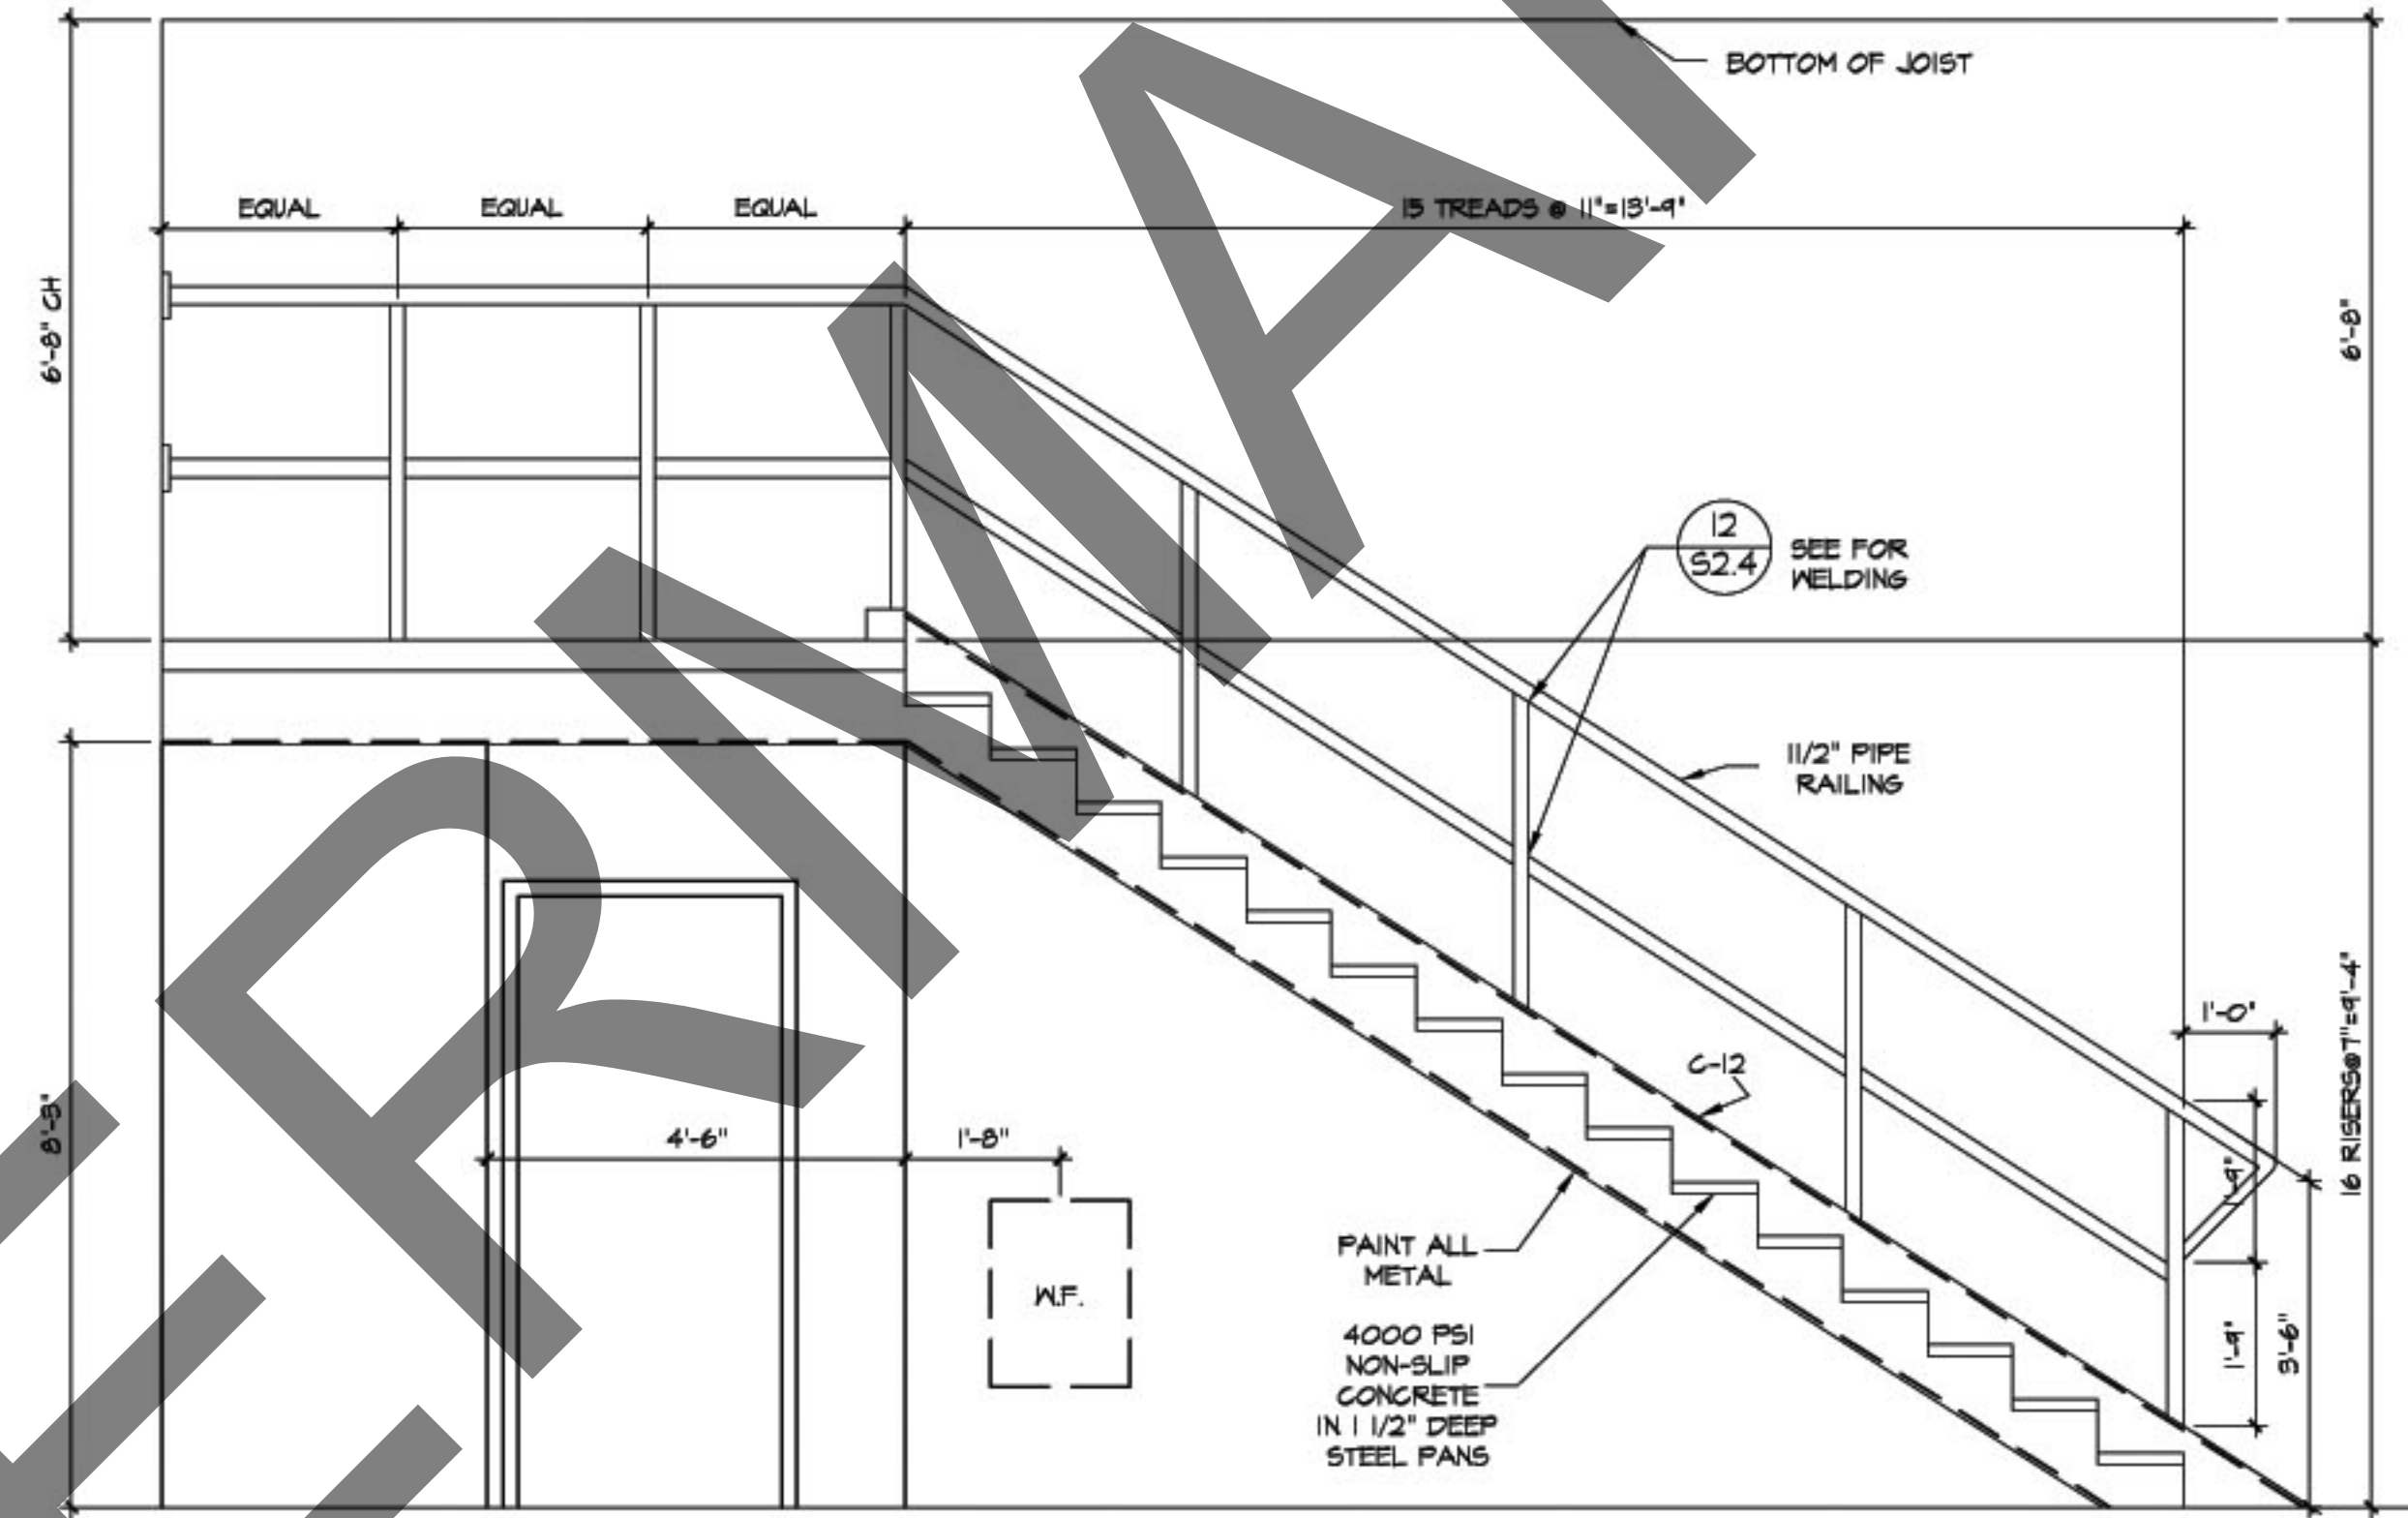


9 STAIRS TO MEZZANINE LEVEL
SCALE 1/2" : 1'-0"

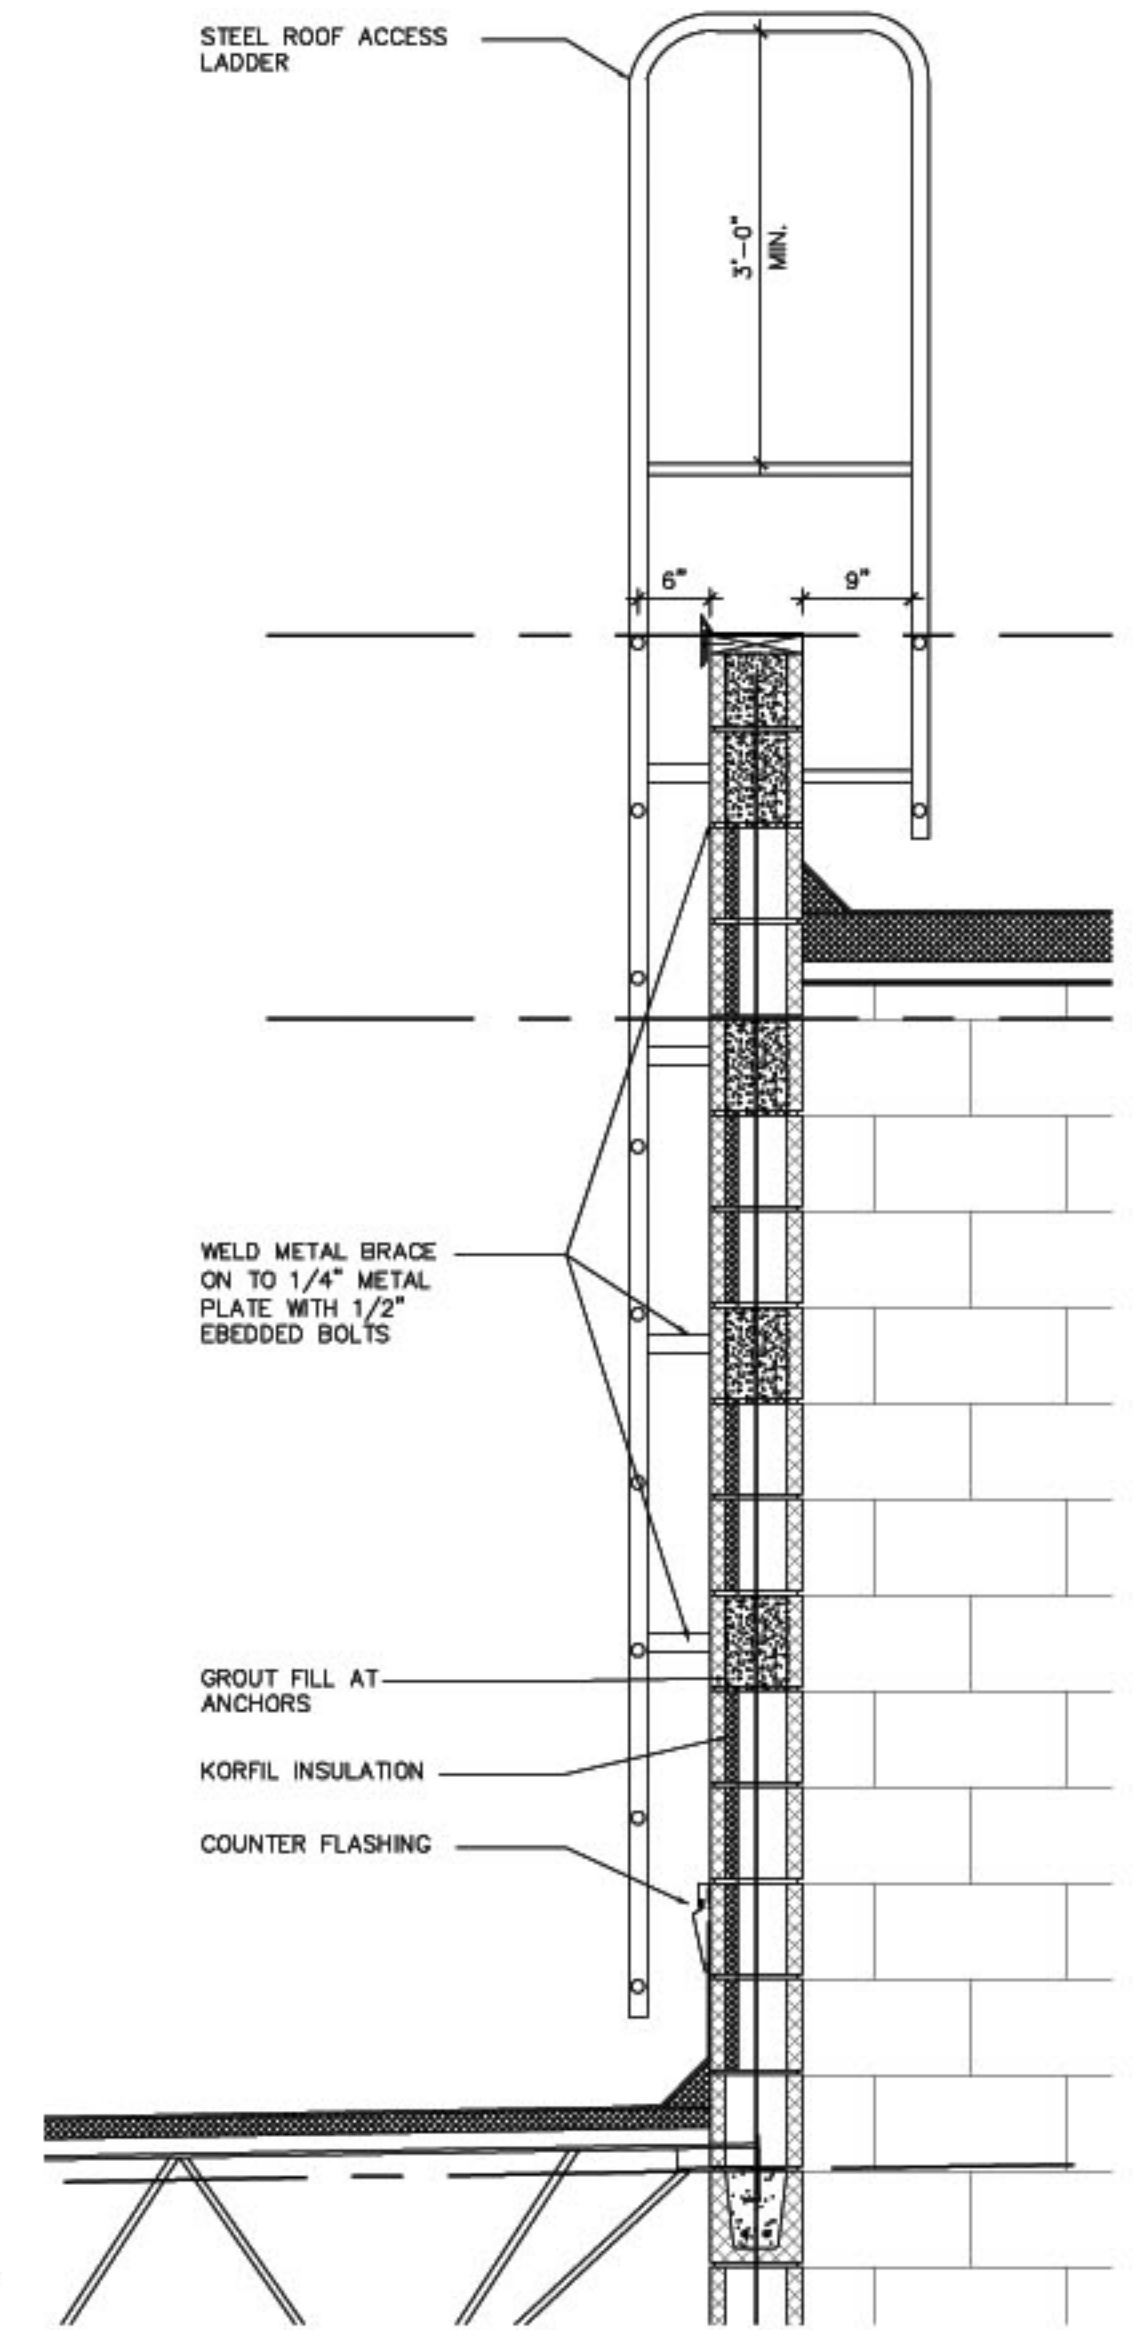


8 ROOF LADDER DETAIL
SCALE 3/4" : 1'-0" LOCATED IN TWO PLACES, REFERENCE A1.10

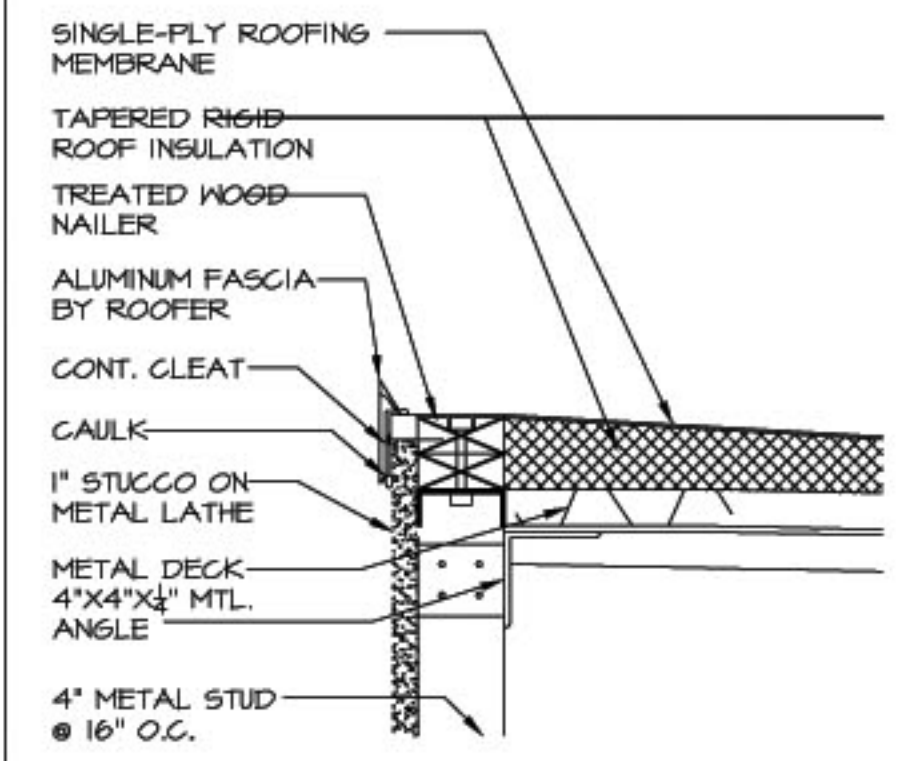


1 DETAIL
SCALE 1/2" : 1'-0"

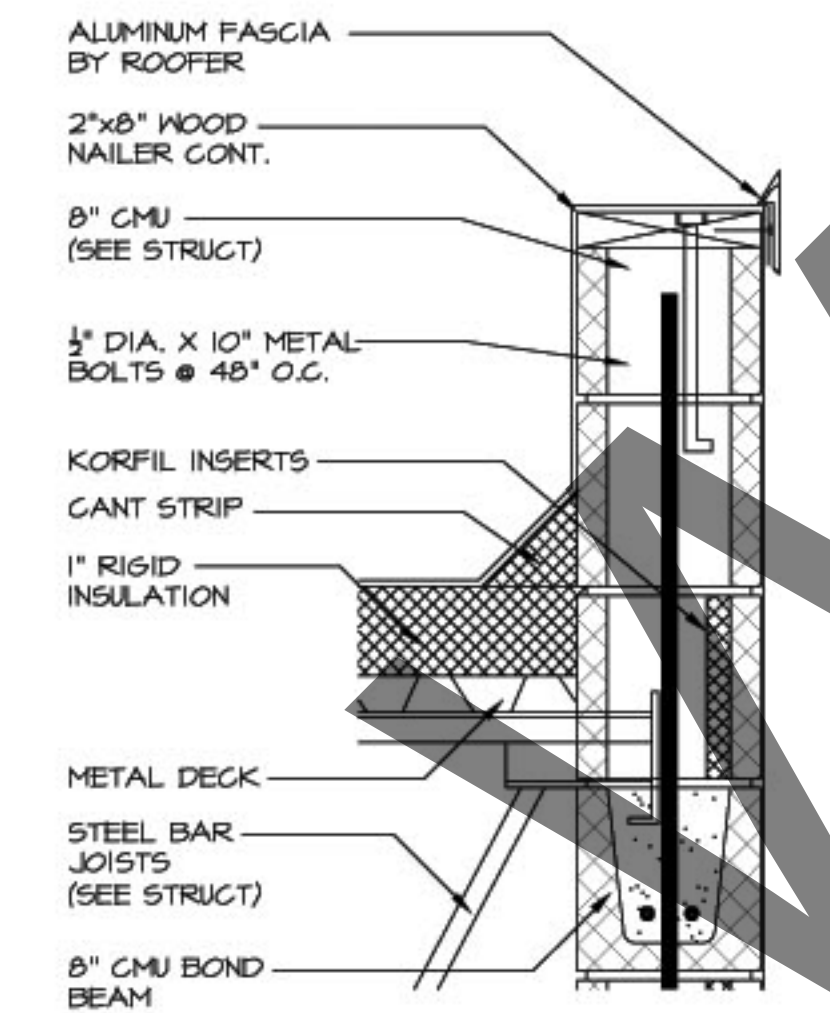


2 DETAIL
SCALE 1/2" : 1'-0"

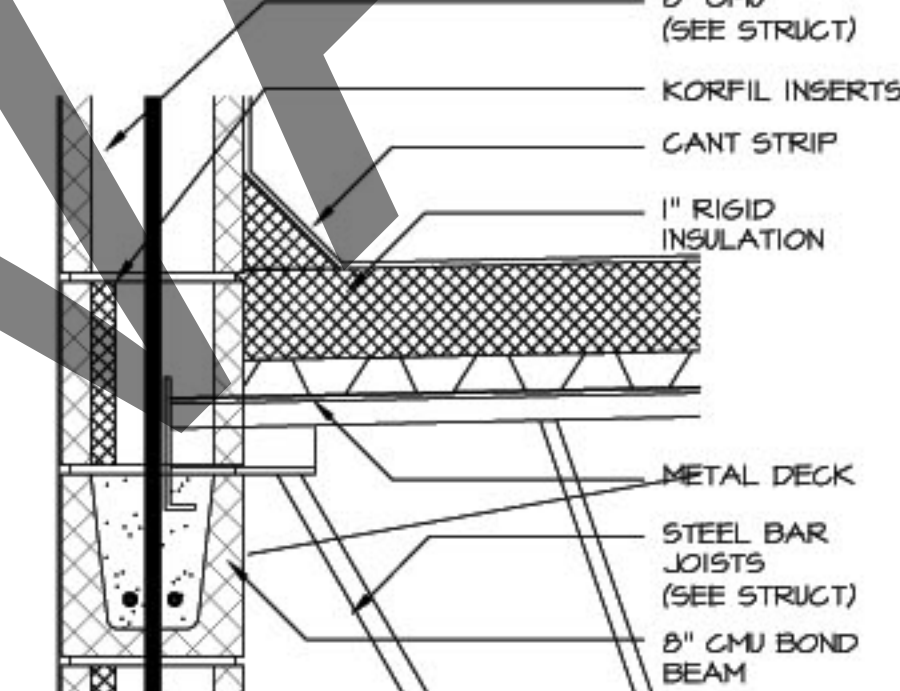


3 DETAIL
SCALE 1/2" : 1'-0"

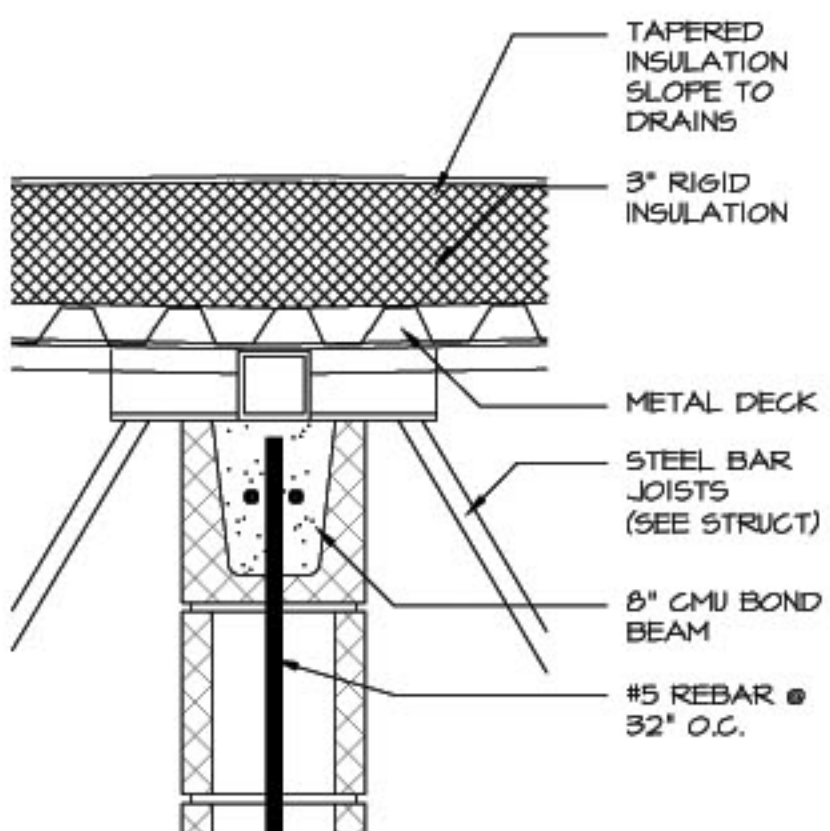


4 DETAIL
SCALE 1/2" : 1'-0"

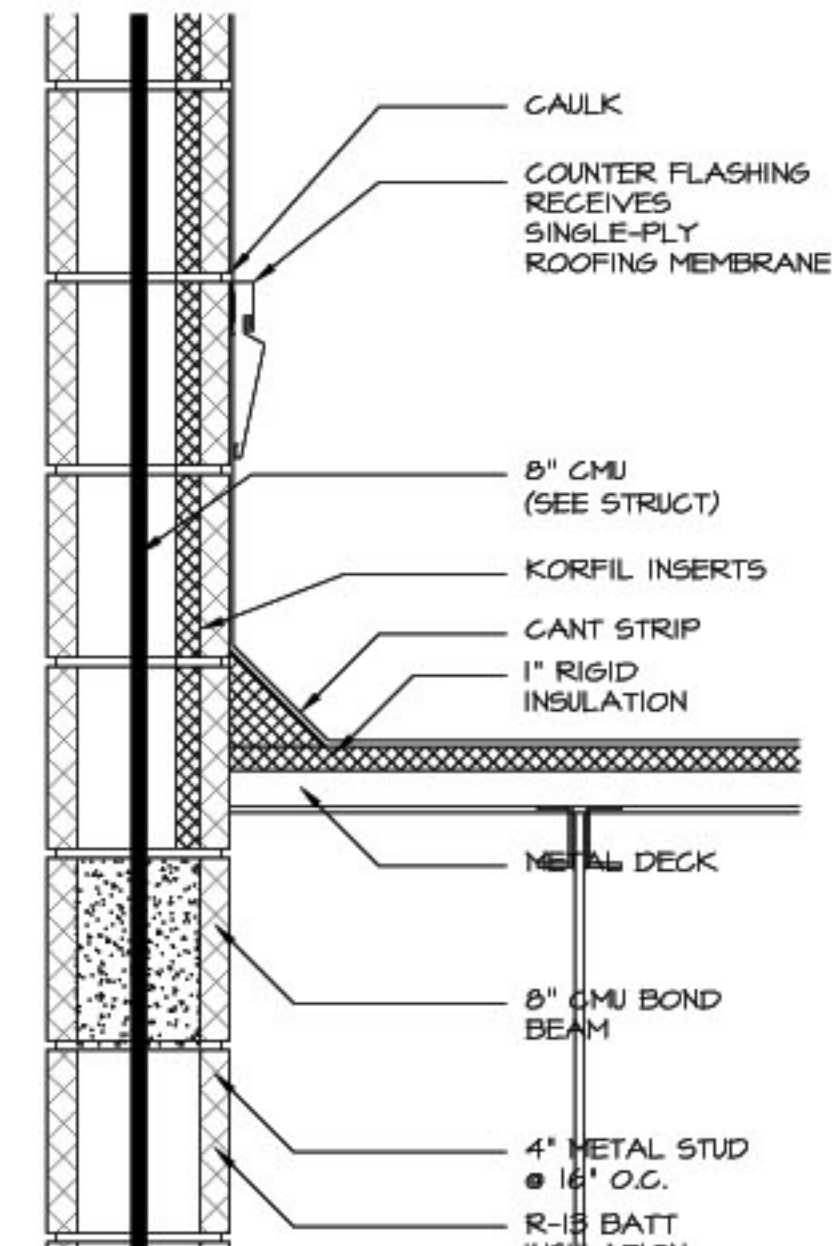

5 DETAIL
SCALE 1/2" : 1'-0"

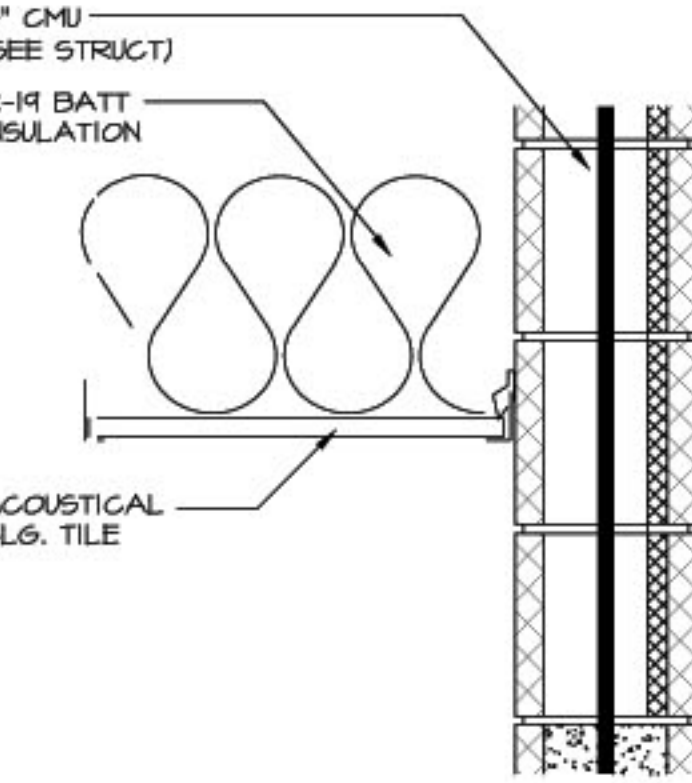

6 DETAIL
SCALE 1/2" : 1'-0"

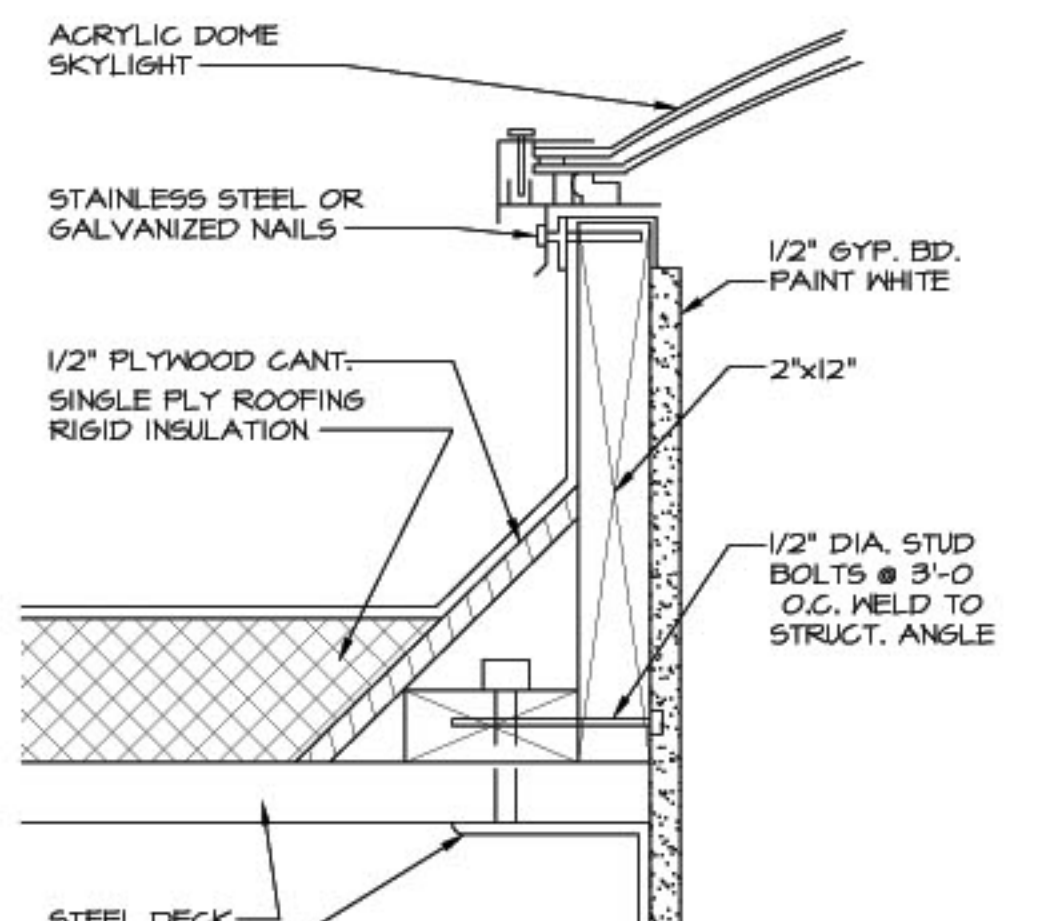

7 SKYLIGHT DETAIL
SCALE 3/4" : 1'-0"

DRAWN BY: JD	DATE:
CHECKED BY: THB	REVISIONS: Δ 5/15/2008

DETAILS