


**4 WALL SECTION @ COVERED WALK**  
 1/2" = 1' - 0" (1/A2.1.2) (1/A2.1.4) (1/A2.1.5)  
 (1/A2.2.2) (1/A2.2.4) (1/A2.3.4) (1/A2.3.4)  
 (1/A2.4.2) (1/A2.4.4) (1/A2.4.5)

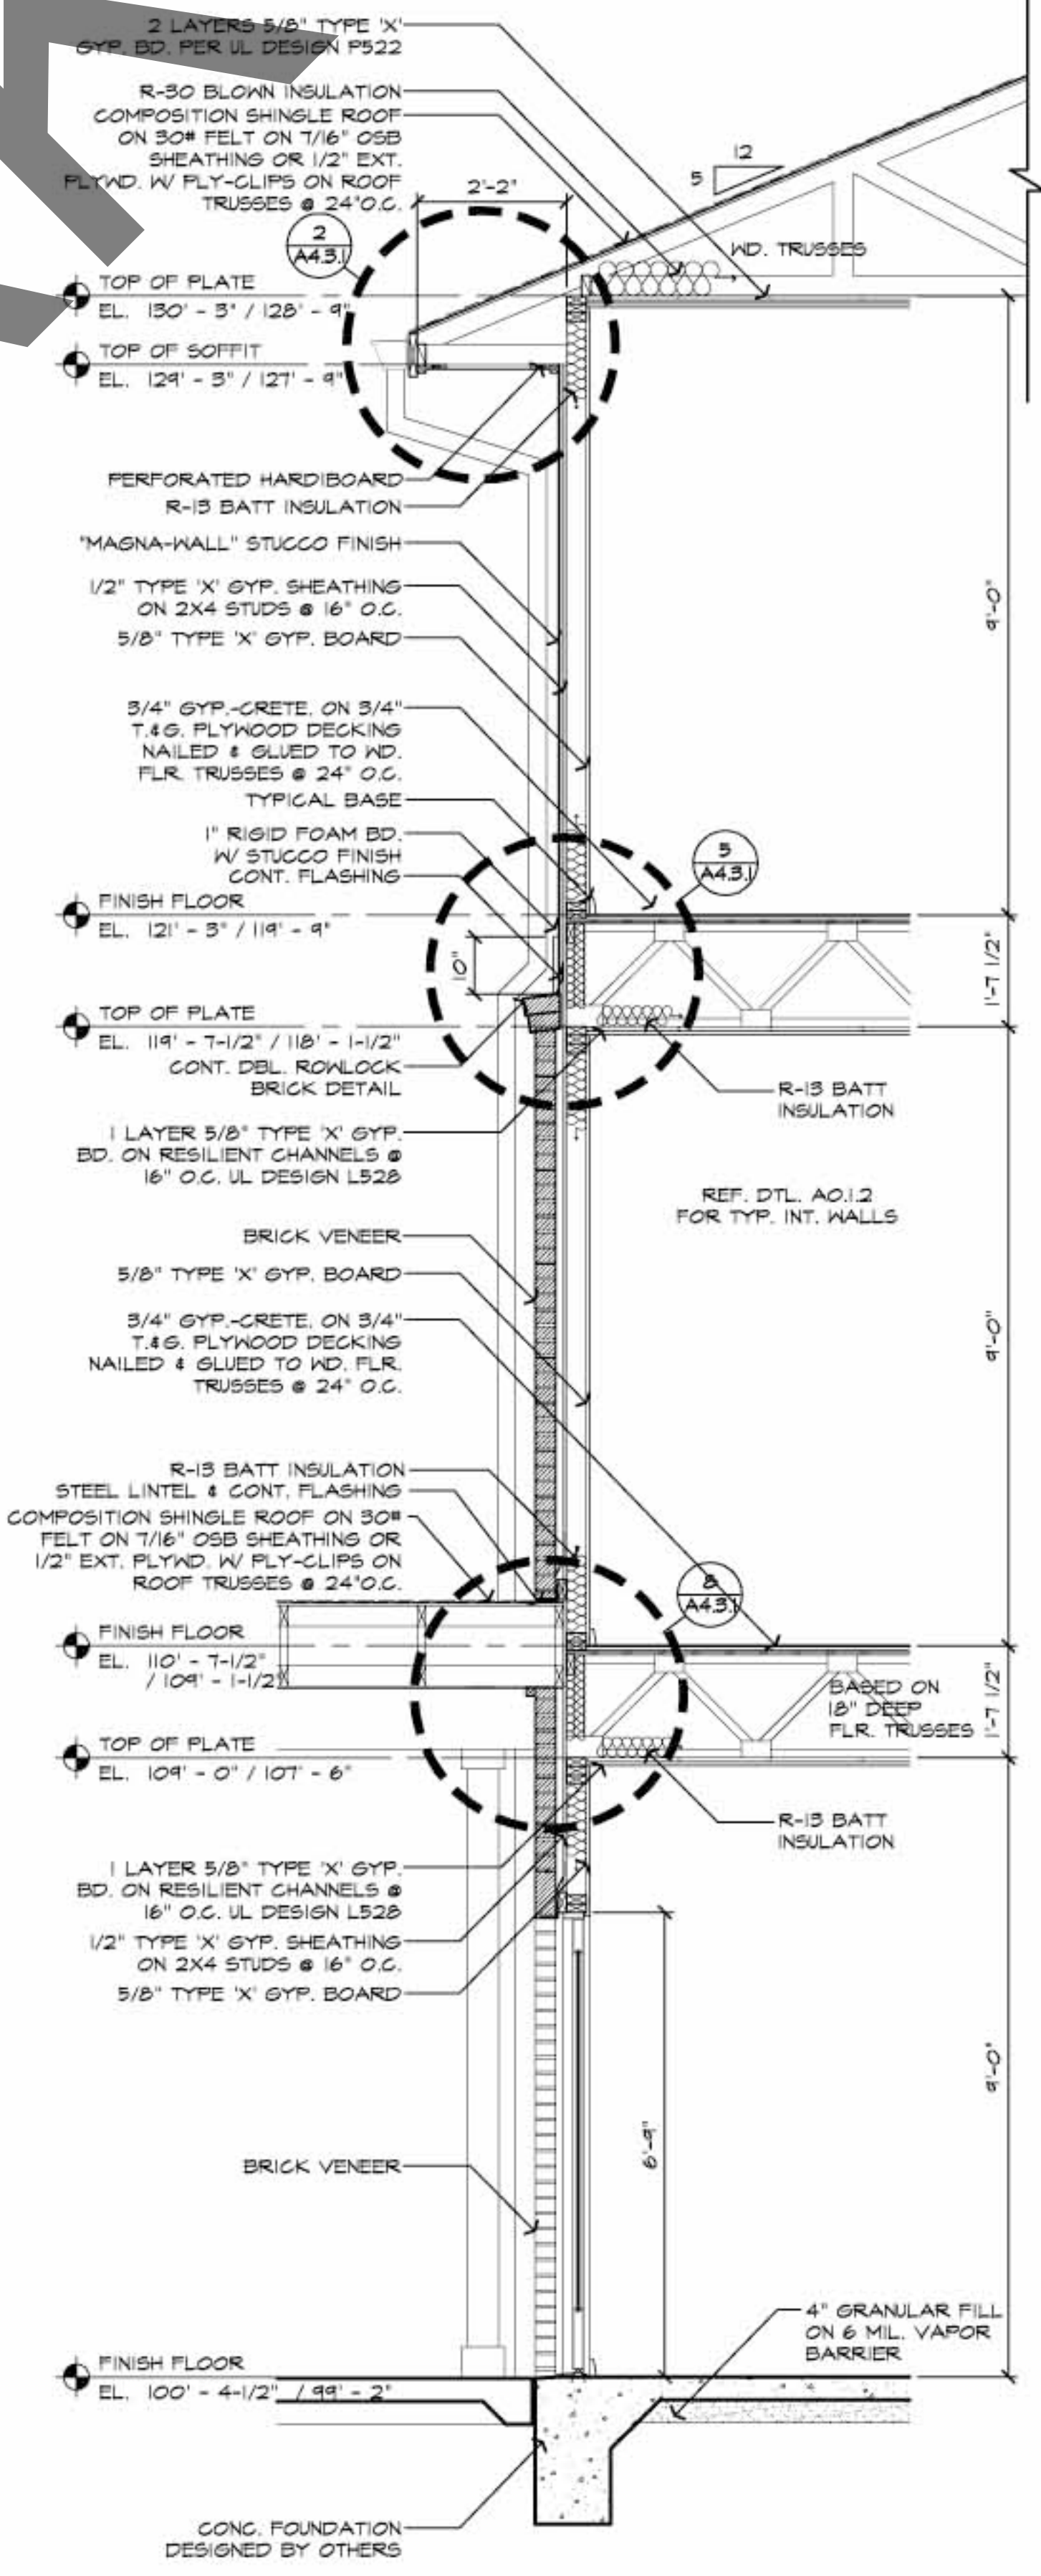

**1 TYP. BALCONY WALL SECTION** 1/2" = 1' - 0" (1/A2.1.2) (1/A2.1.4) (1/A2.2.2) (1/A2.2.4) (1/A2.3.2) (1/A2.3.4) (1/A2.4.2) (1/A2.4.4)  
**2 TYP. BRICK-STUCCO WALL SECTION** 1/2" = 1' - 0" (1/A2.1.3) (1/A2.2.3) (A2.3.3) (1/A2.4.3)  
**3 WALL SECTION @ DIV. "D"/'F' OPP. HAND** 1/2" = 1' - 0" (1/A2.1.2) (1/A2.1.4) (1/A2.2.2) (1/A2.2.4) (1/A2.3.2) (1/A2.3.4) (1/A2.4.2) (1/A2.4.4)  
**5 WALL SECTION @ COVERED WALK** 1/2" = 1' - 0" (1/A2.1.2) (1/A2.1.4) (1/A2.1.5) (1/A2.2.2) (1/A2.2.4) (1/A2.3.2) (1/A2.3.4) (1/A2.4.2) (1/A2.4.4) (1/A2.4.5)