


1 BUILDING SECTION 1
SCALE: 3/32" = 1'-0"

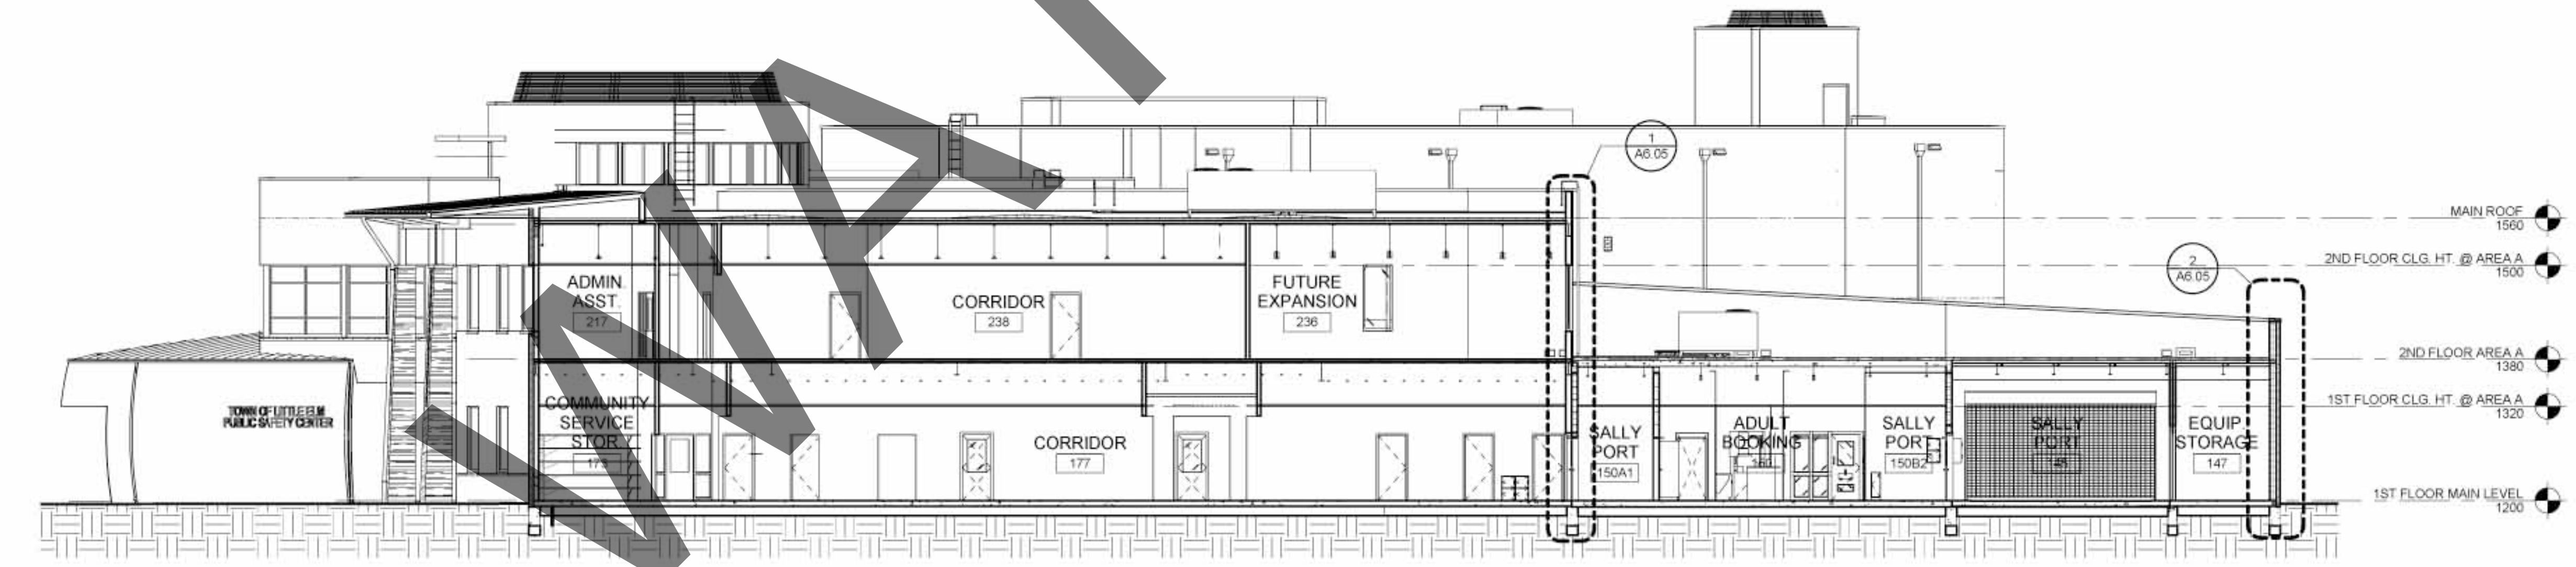

2 BUILDING SECTION 2
SCALE: 3/32" = 1'-0"



3 BUILDING SECTION 3
SCALE: 3/32" = 1'-0"

REV. #	DESCRIPTION	DATE
1	CONSTRUCTION	12/07/10
2		
3		
4		
5		

PROJECT NUMBER
0905

DATE
10/12/2010

SHEET TITLE
BUILDING SECTIONS

SHEET NUMBER

A6.01