




12 LANDING GUARDRAIL
1" = 1'-0"

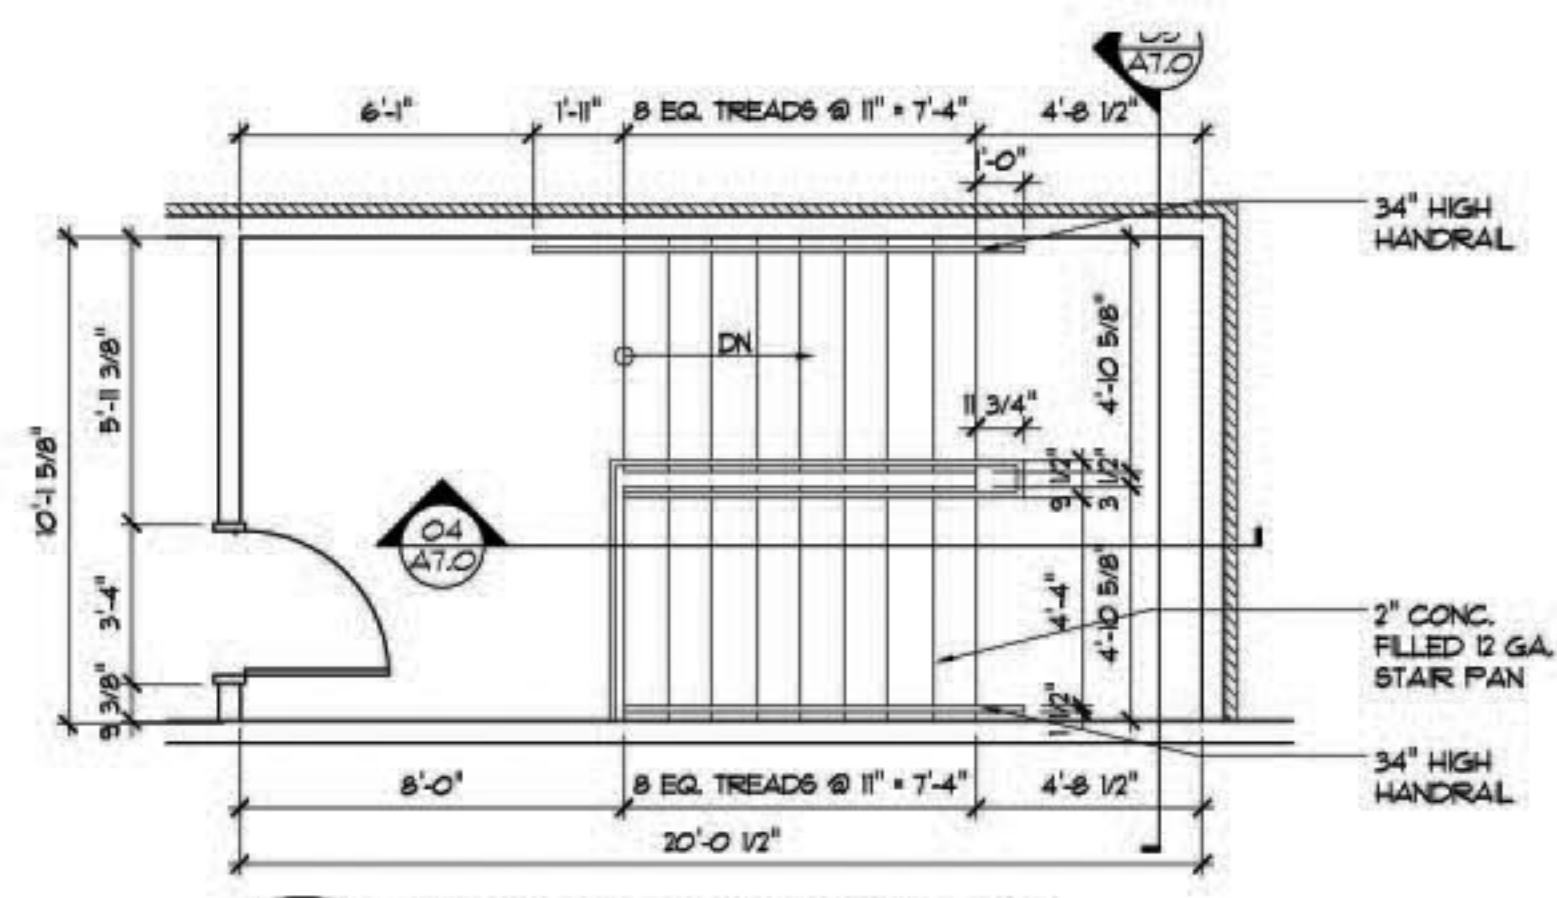


11 ENLARGED STAIR PLAN
1/4" = 1'-0" 4TH FLOOR

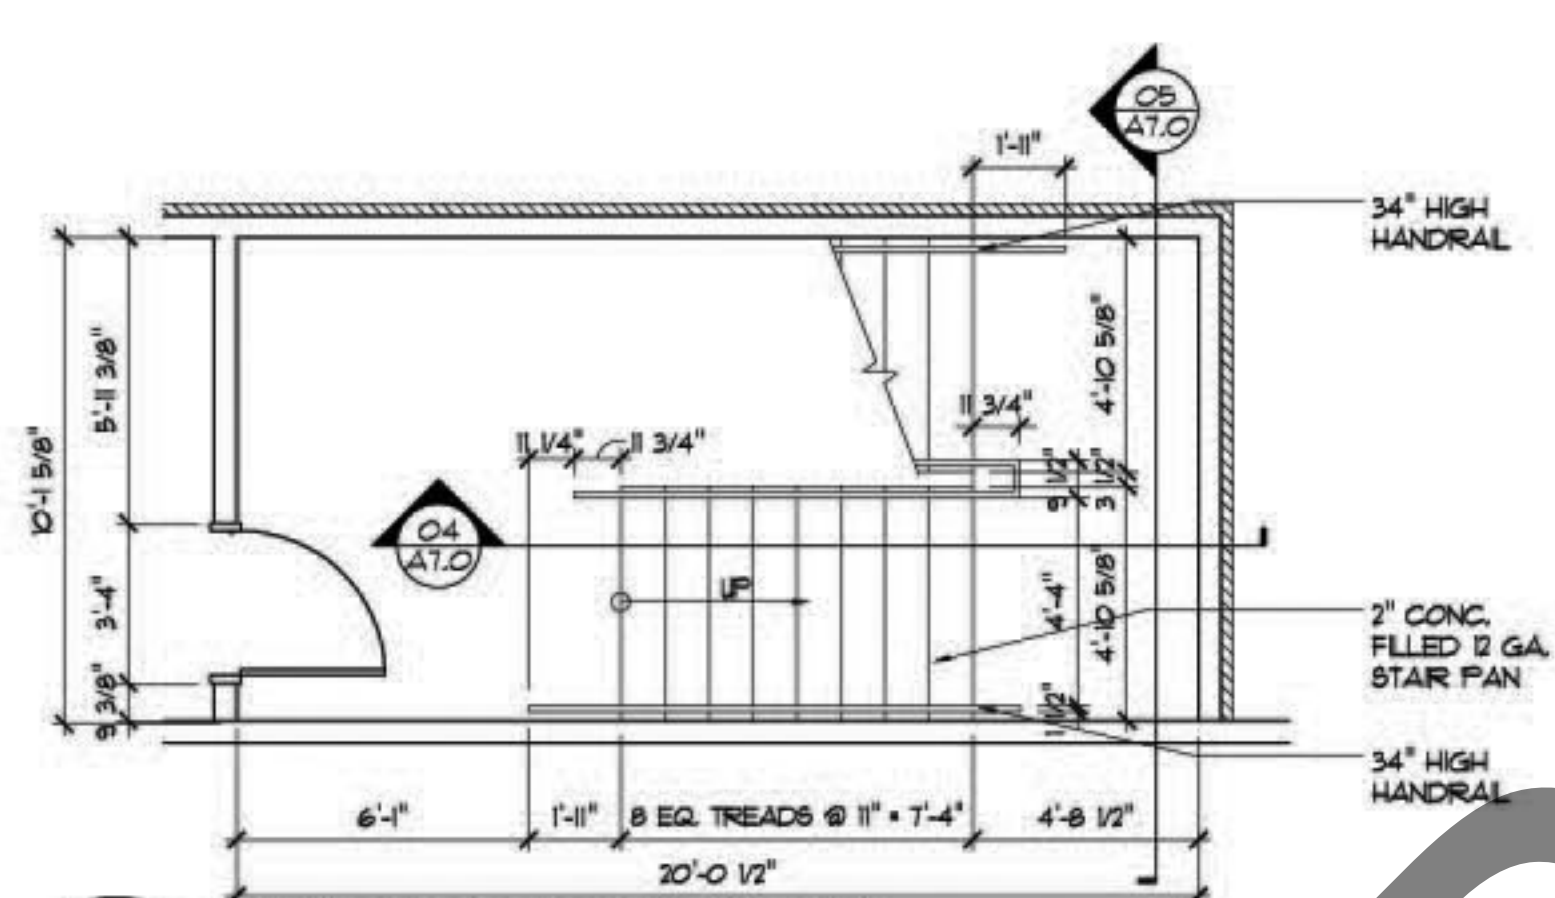


10 ENLARGED STAIR PLAN
1/4" = 1'-0" 2ND & 3RD FLOOR

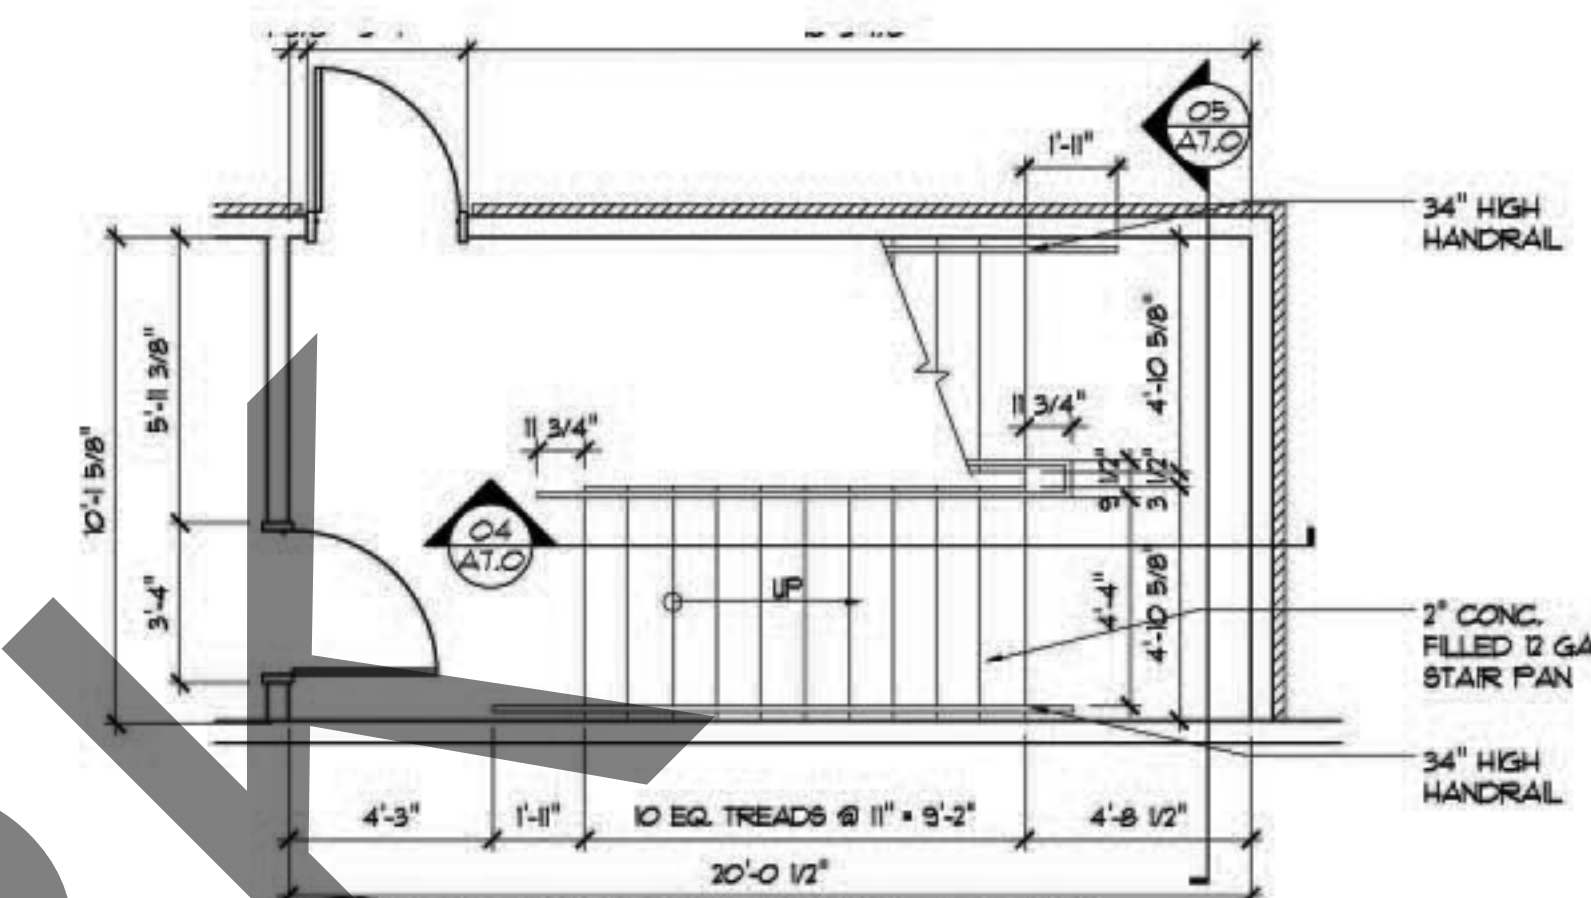


09 ENLARGED STAIR PLAN
1/4" = 1'-0" 1ST FLOOR

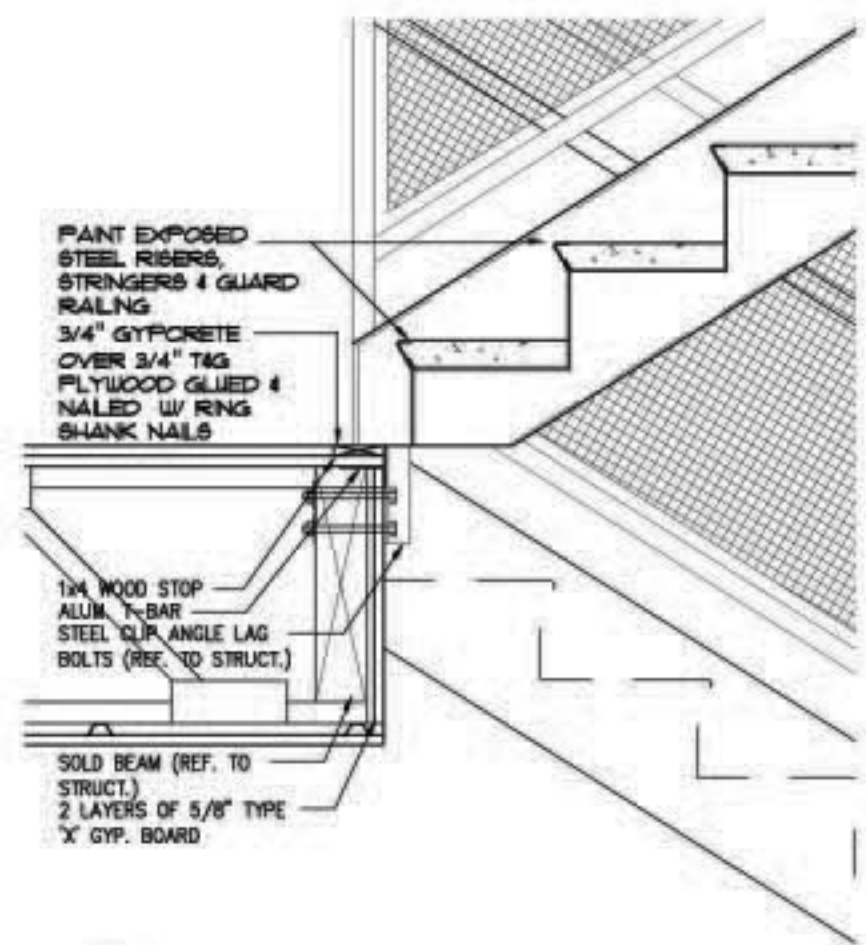


08 LANDING DETAIL
1" = 1'-0"

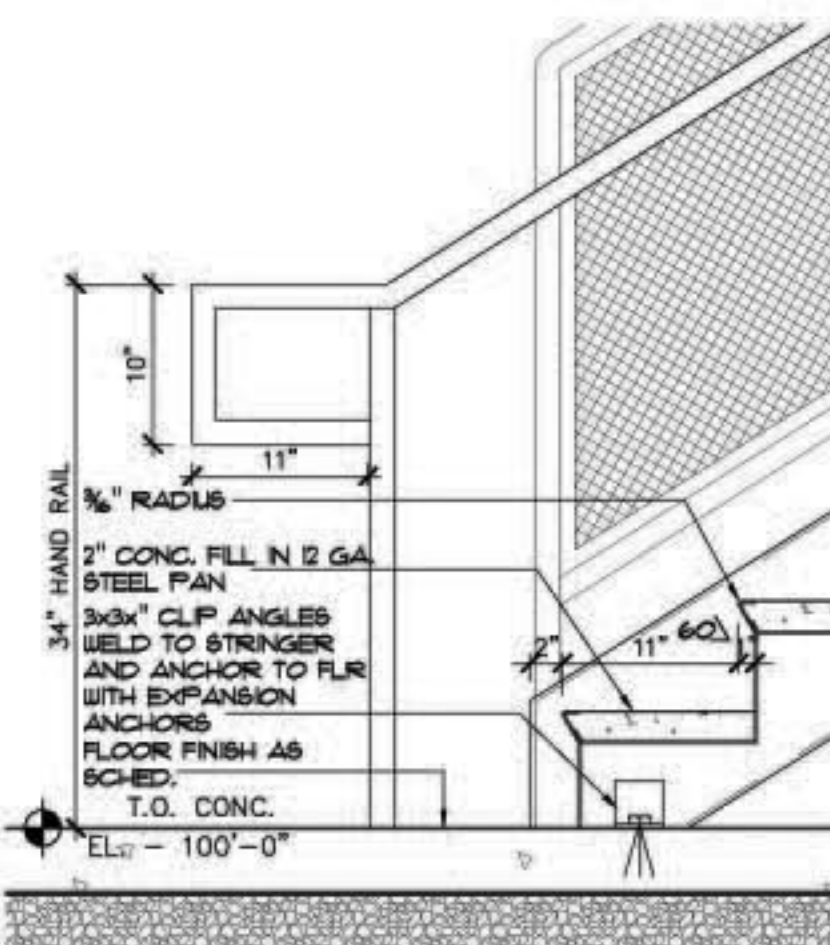


07 FLOOR ANCHORING
1" = 1'-0"

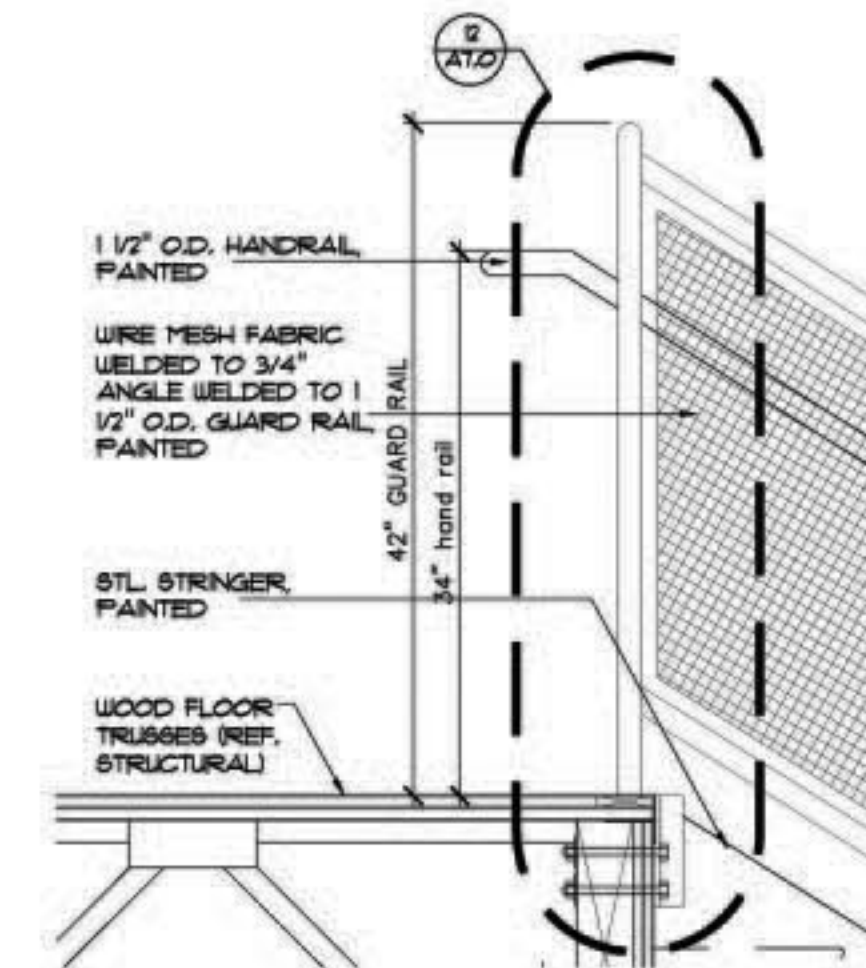


06 STAIR AT TOP LANDING
1" = 1'-0"

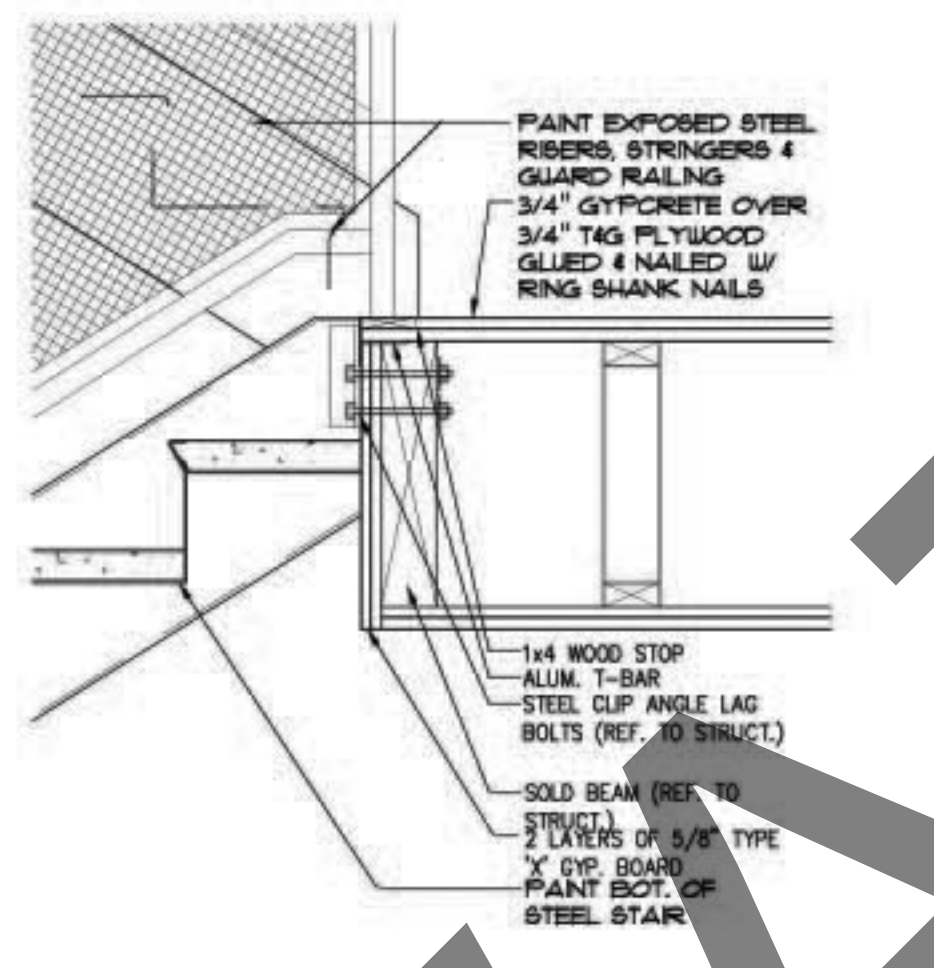


05 LANDING DETAIL
1" = 1'-0"

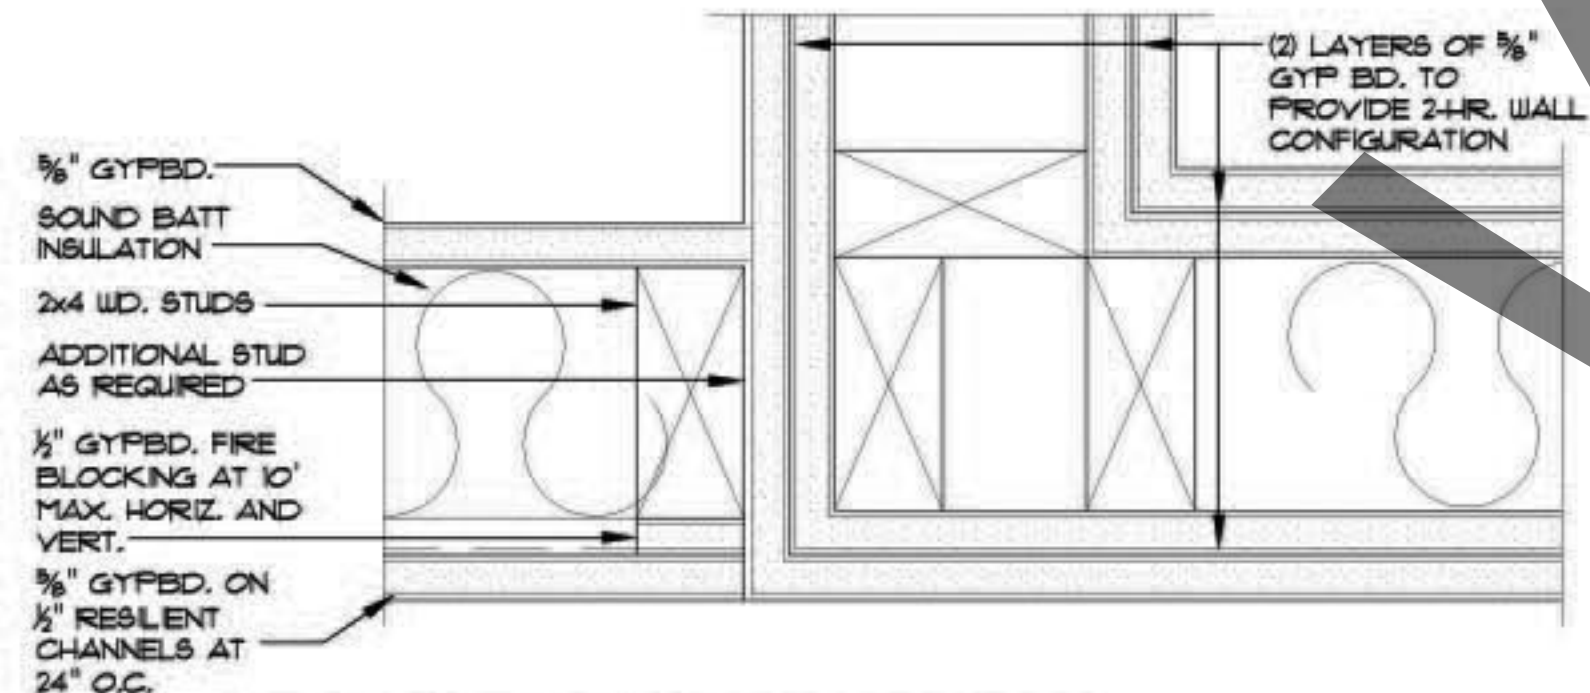


04 TYP. STAIR WALL OFFSET
3/4" = 1'-0"

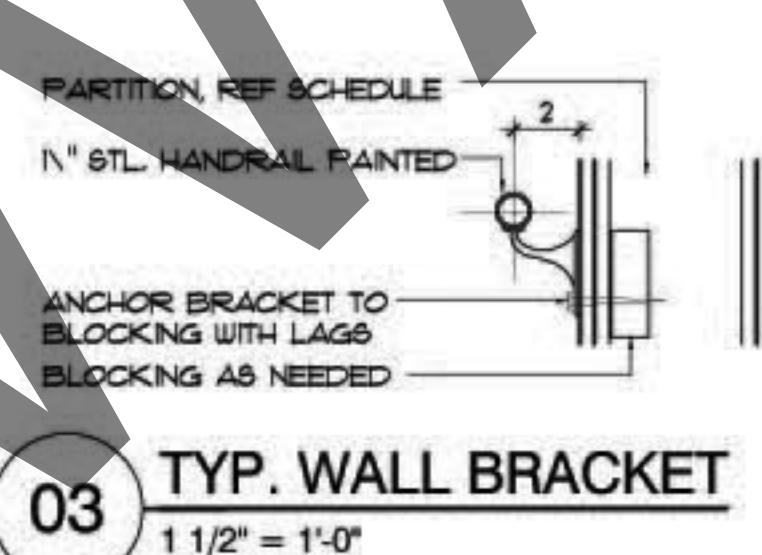

03 TYP. WALL BRACKET
1 1/2" = 1'-0"

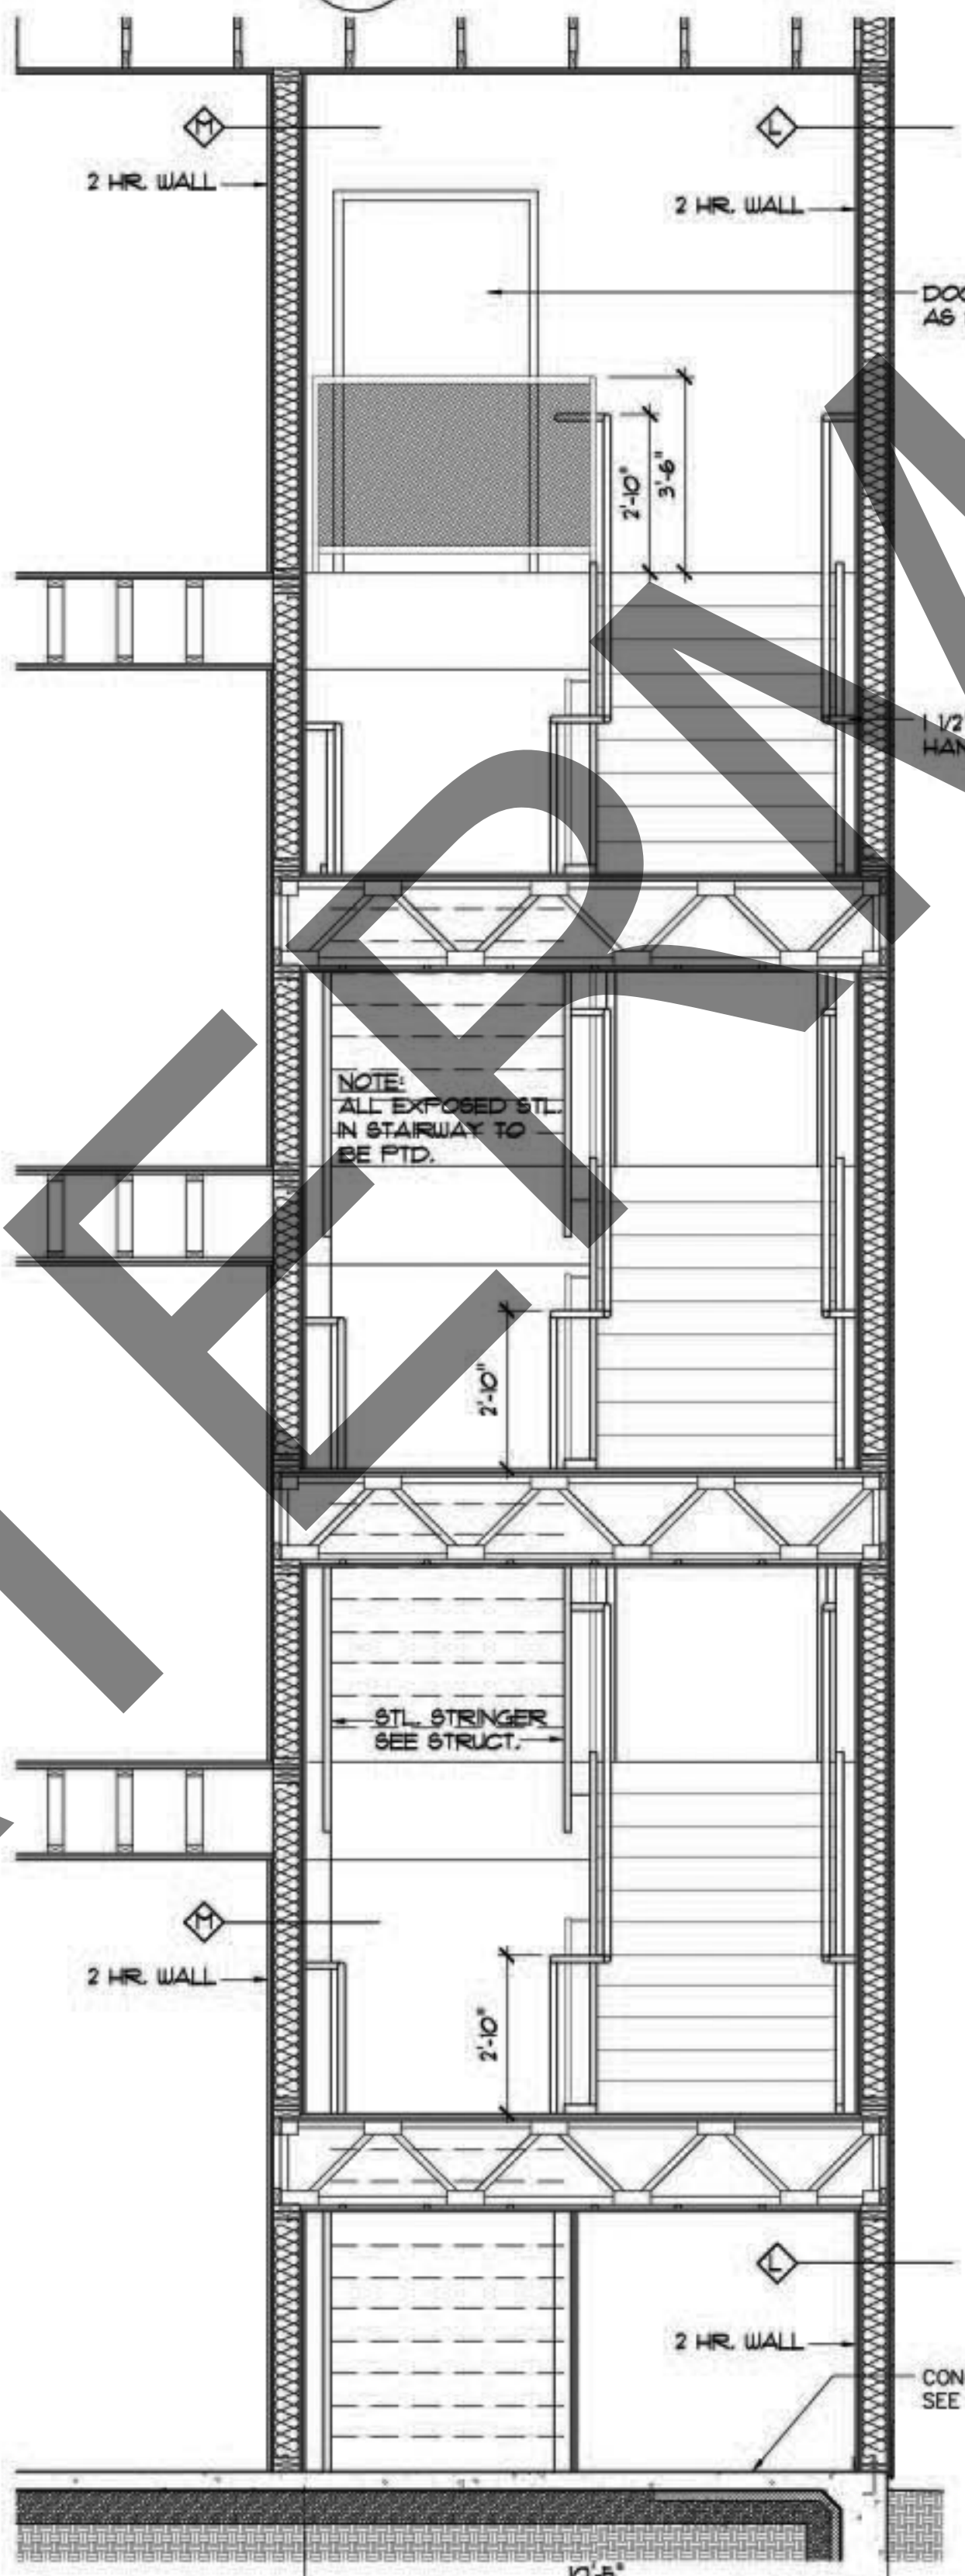

02 STAIR SECTION
3/8" = 1'-0" FIRE RATING: ROOF/CLG: FLOOR/CLG: STAIR UNIT: 2 HR.

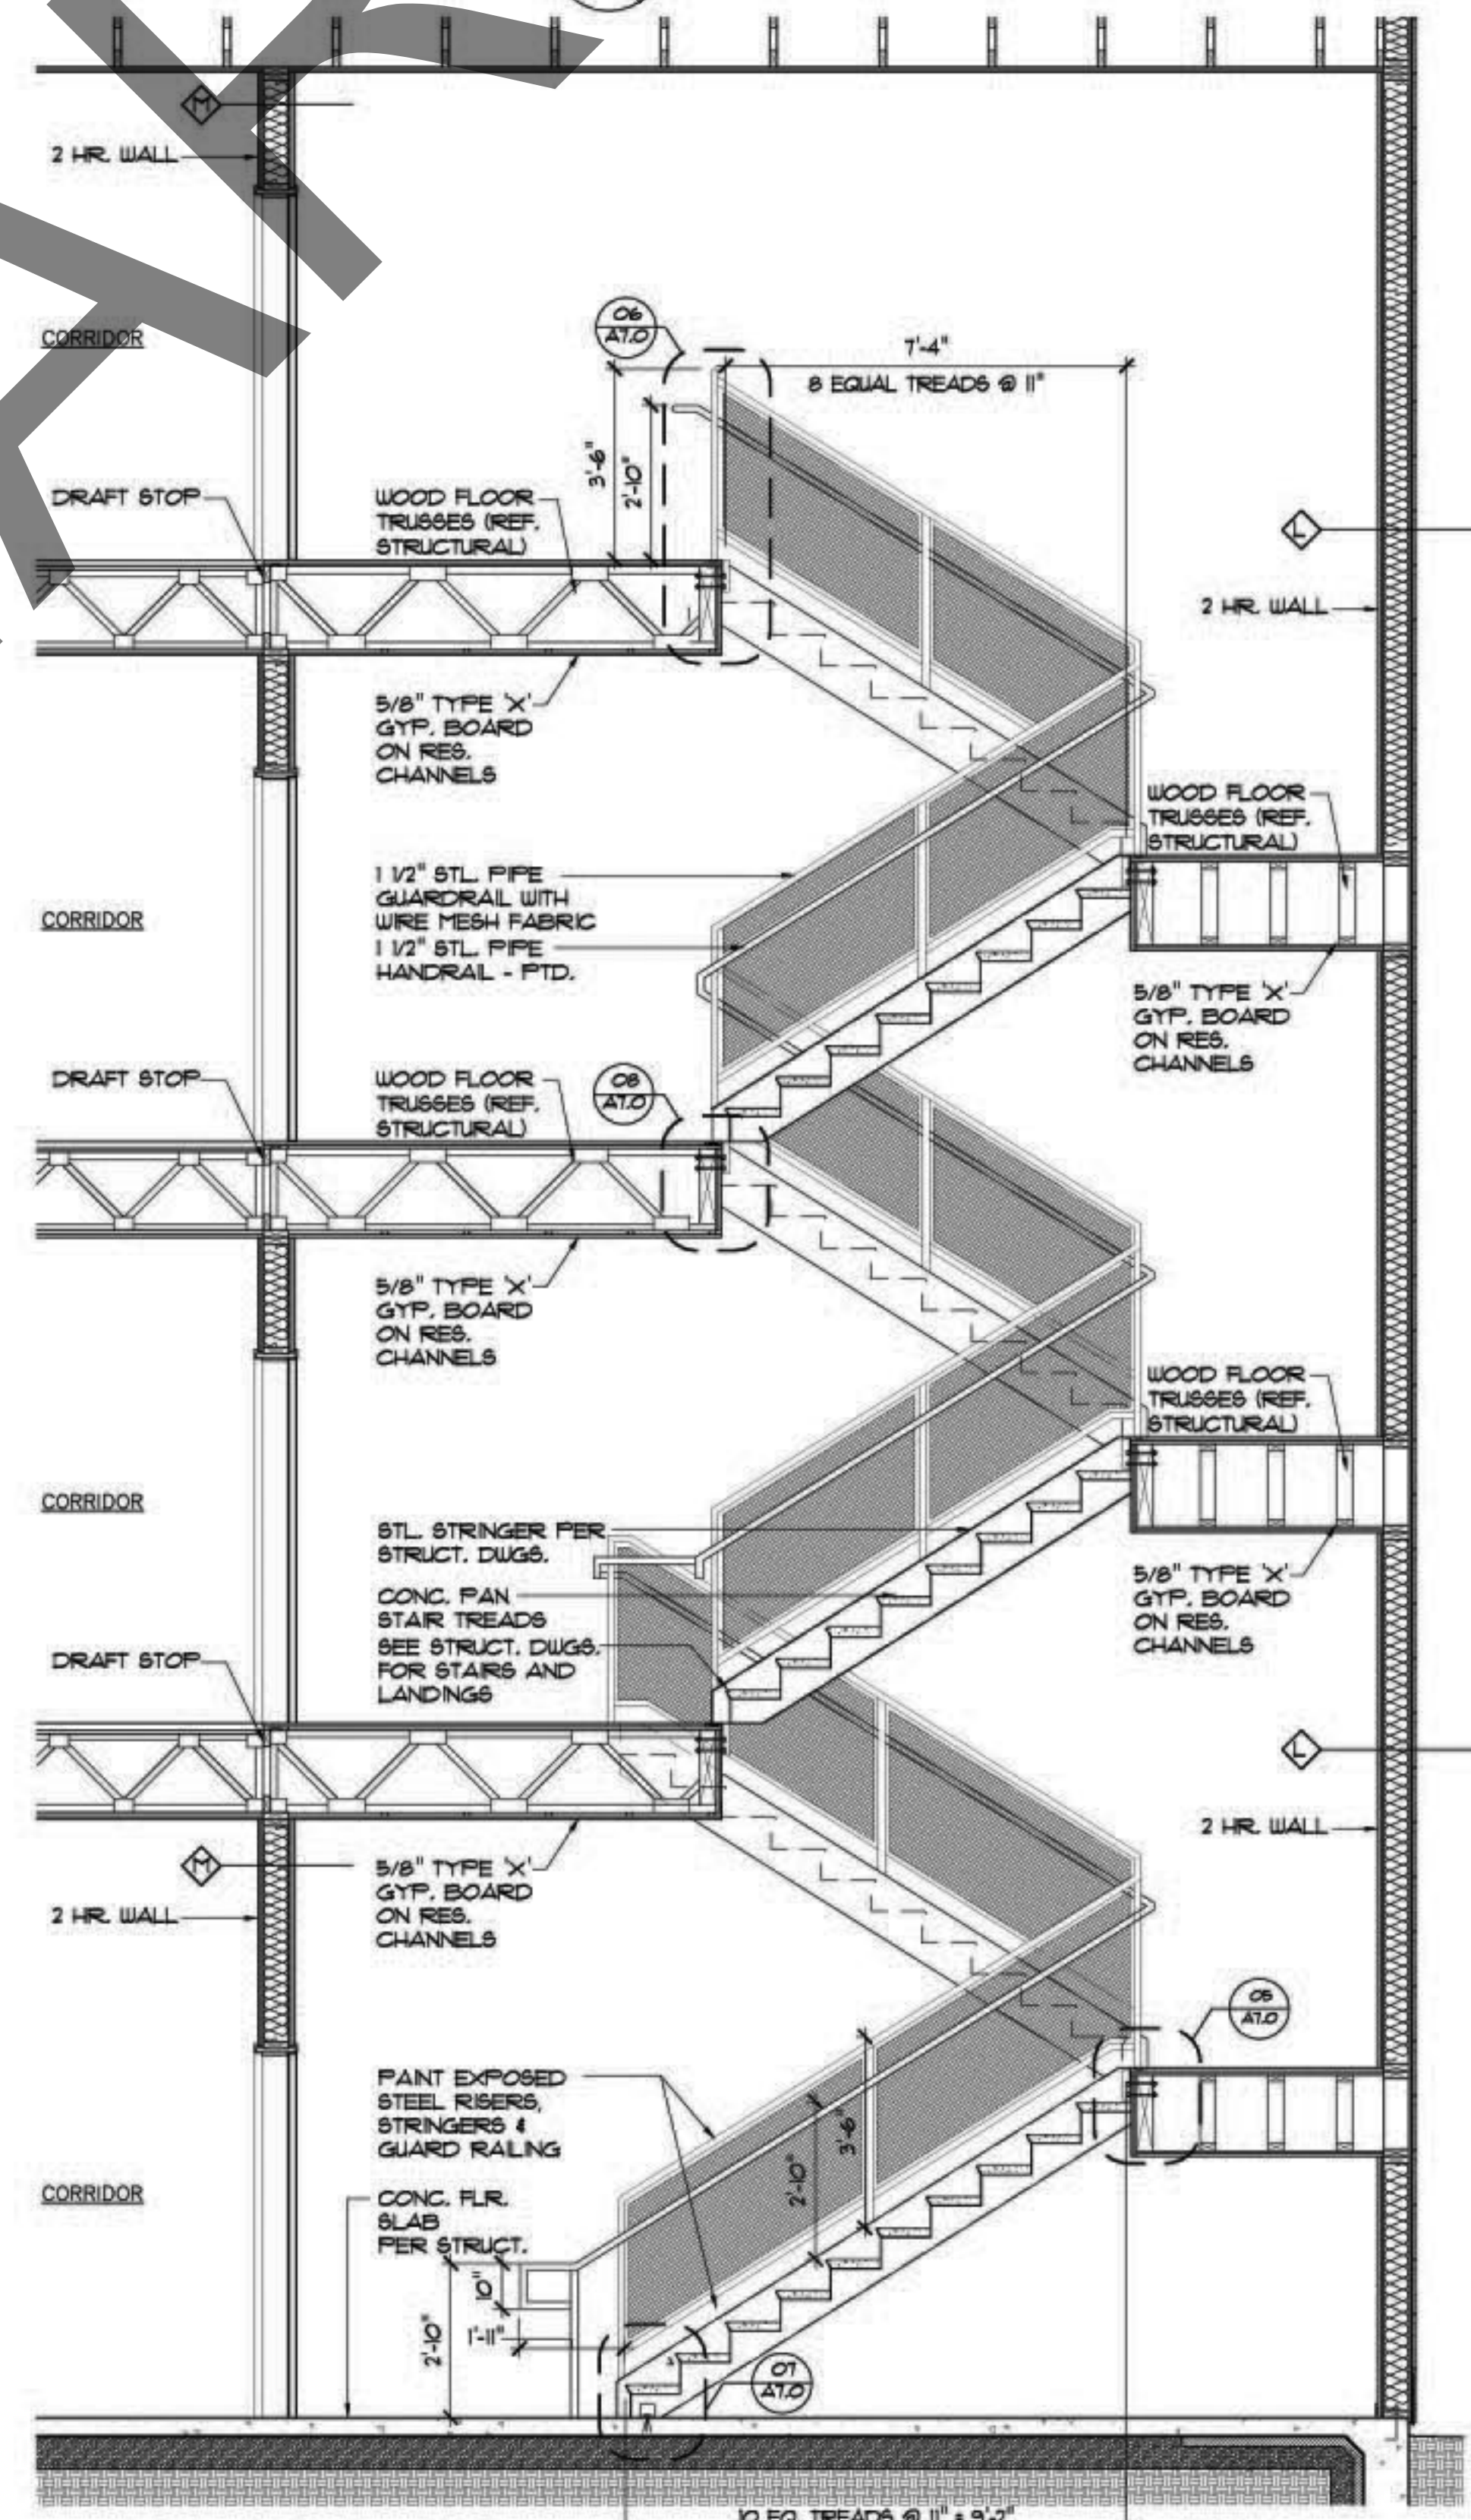

01 STAIR SECTION
3/8" = 1'-0" FIRE RATING: ROOF/CLG: FLOOR/CLG: STAIR UNIT: 2 HR.