




③ TYP. WALL SECTION @ DIV. "D"/"F" OPP. HAND
 1/2" = 1' - 0" (1/A2.1.2) (1/A2.1.4) (1/A2.2.2) (1/A2.2.4)
 (1/A2.3.2) (1/A2.3.4) (1/A2.4.2) (1/A2.4.4)

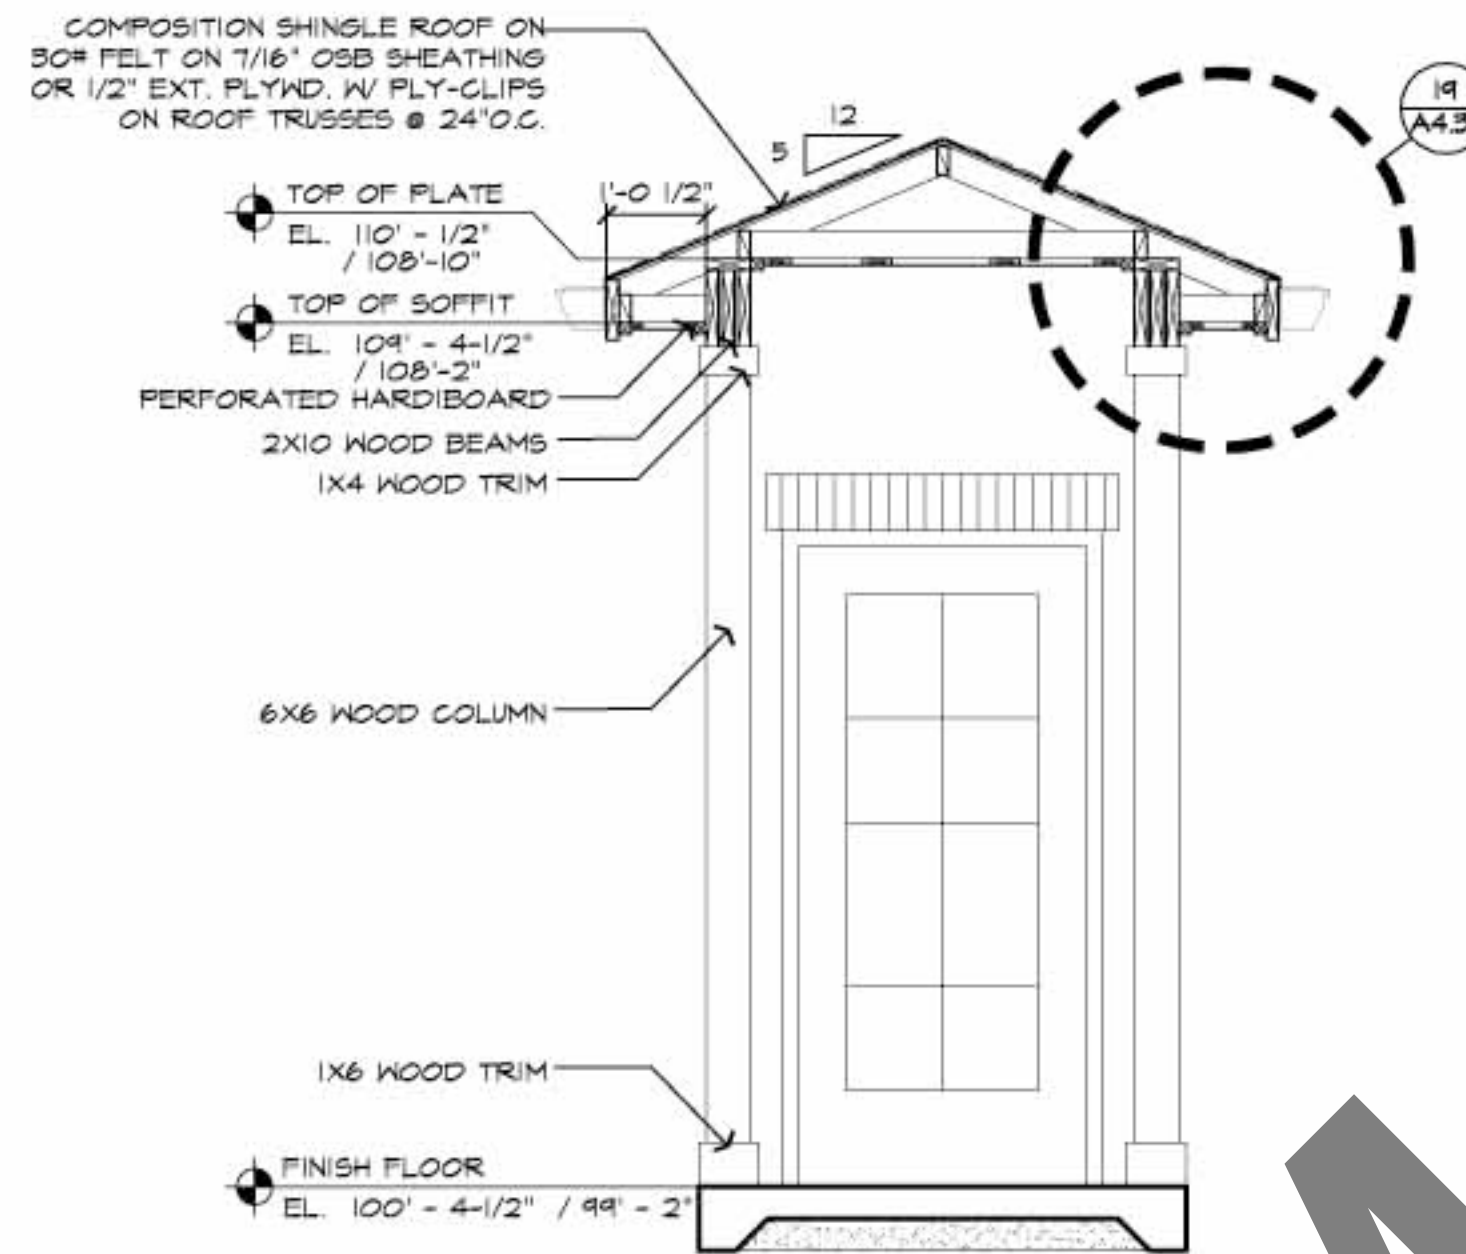

④ WALL SECTION @ COVERED WALK
 1/2" = 1' - 0" (1/A2.1.2) (1/A2.1.4) (1/A2.1.5)
 (1/A2.2.2) (1/A2.2.4) (1/A2.3.2) (1/A2.3.4)
 (1/A2.4.2) (1/A2.4.4) (1/A2.4.5)

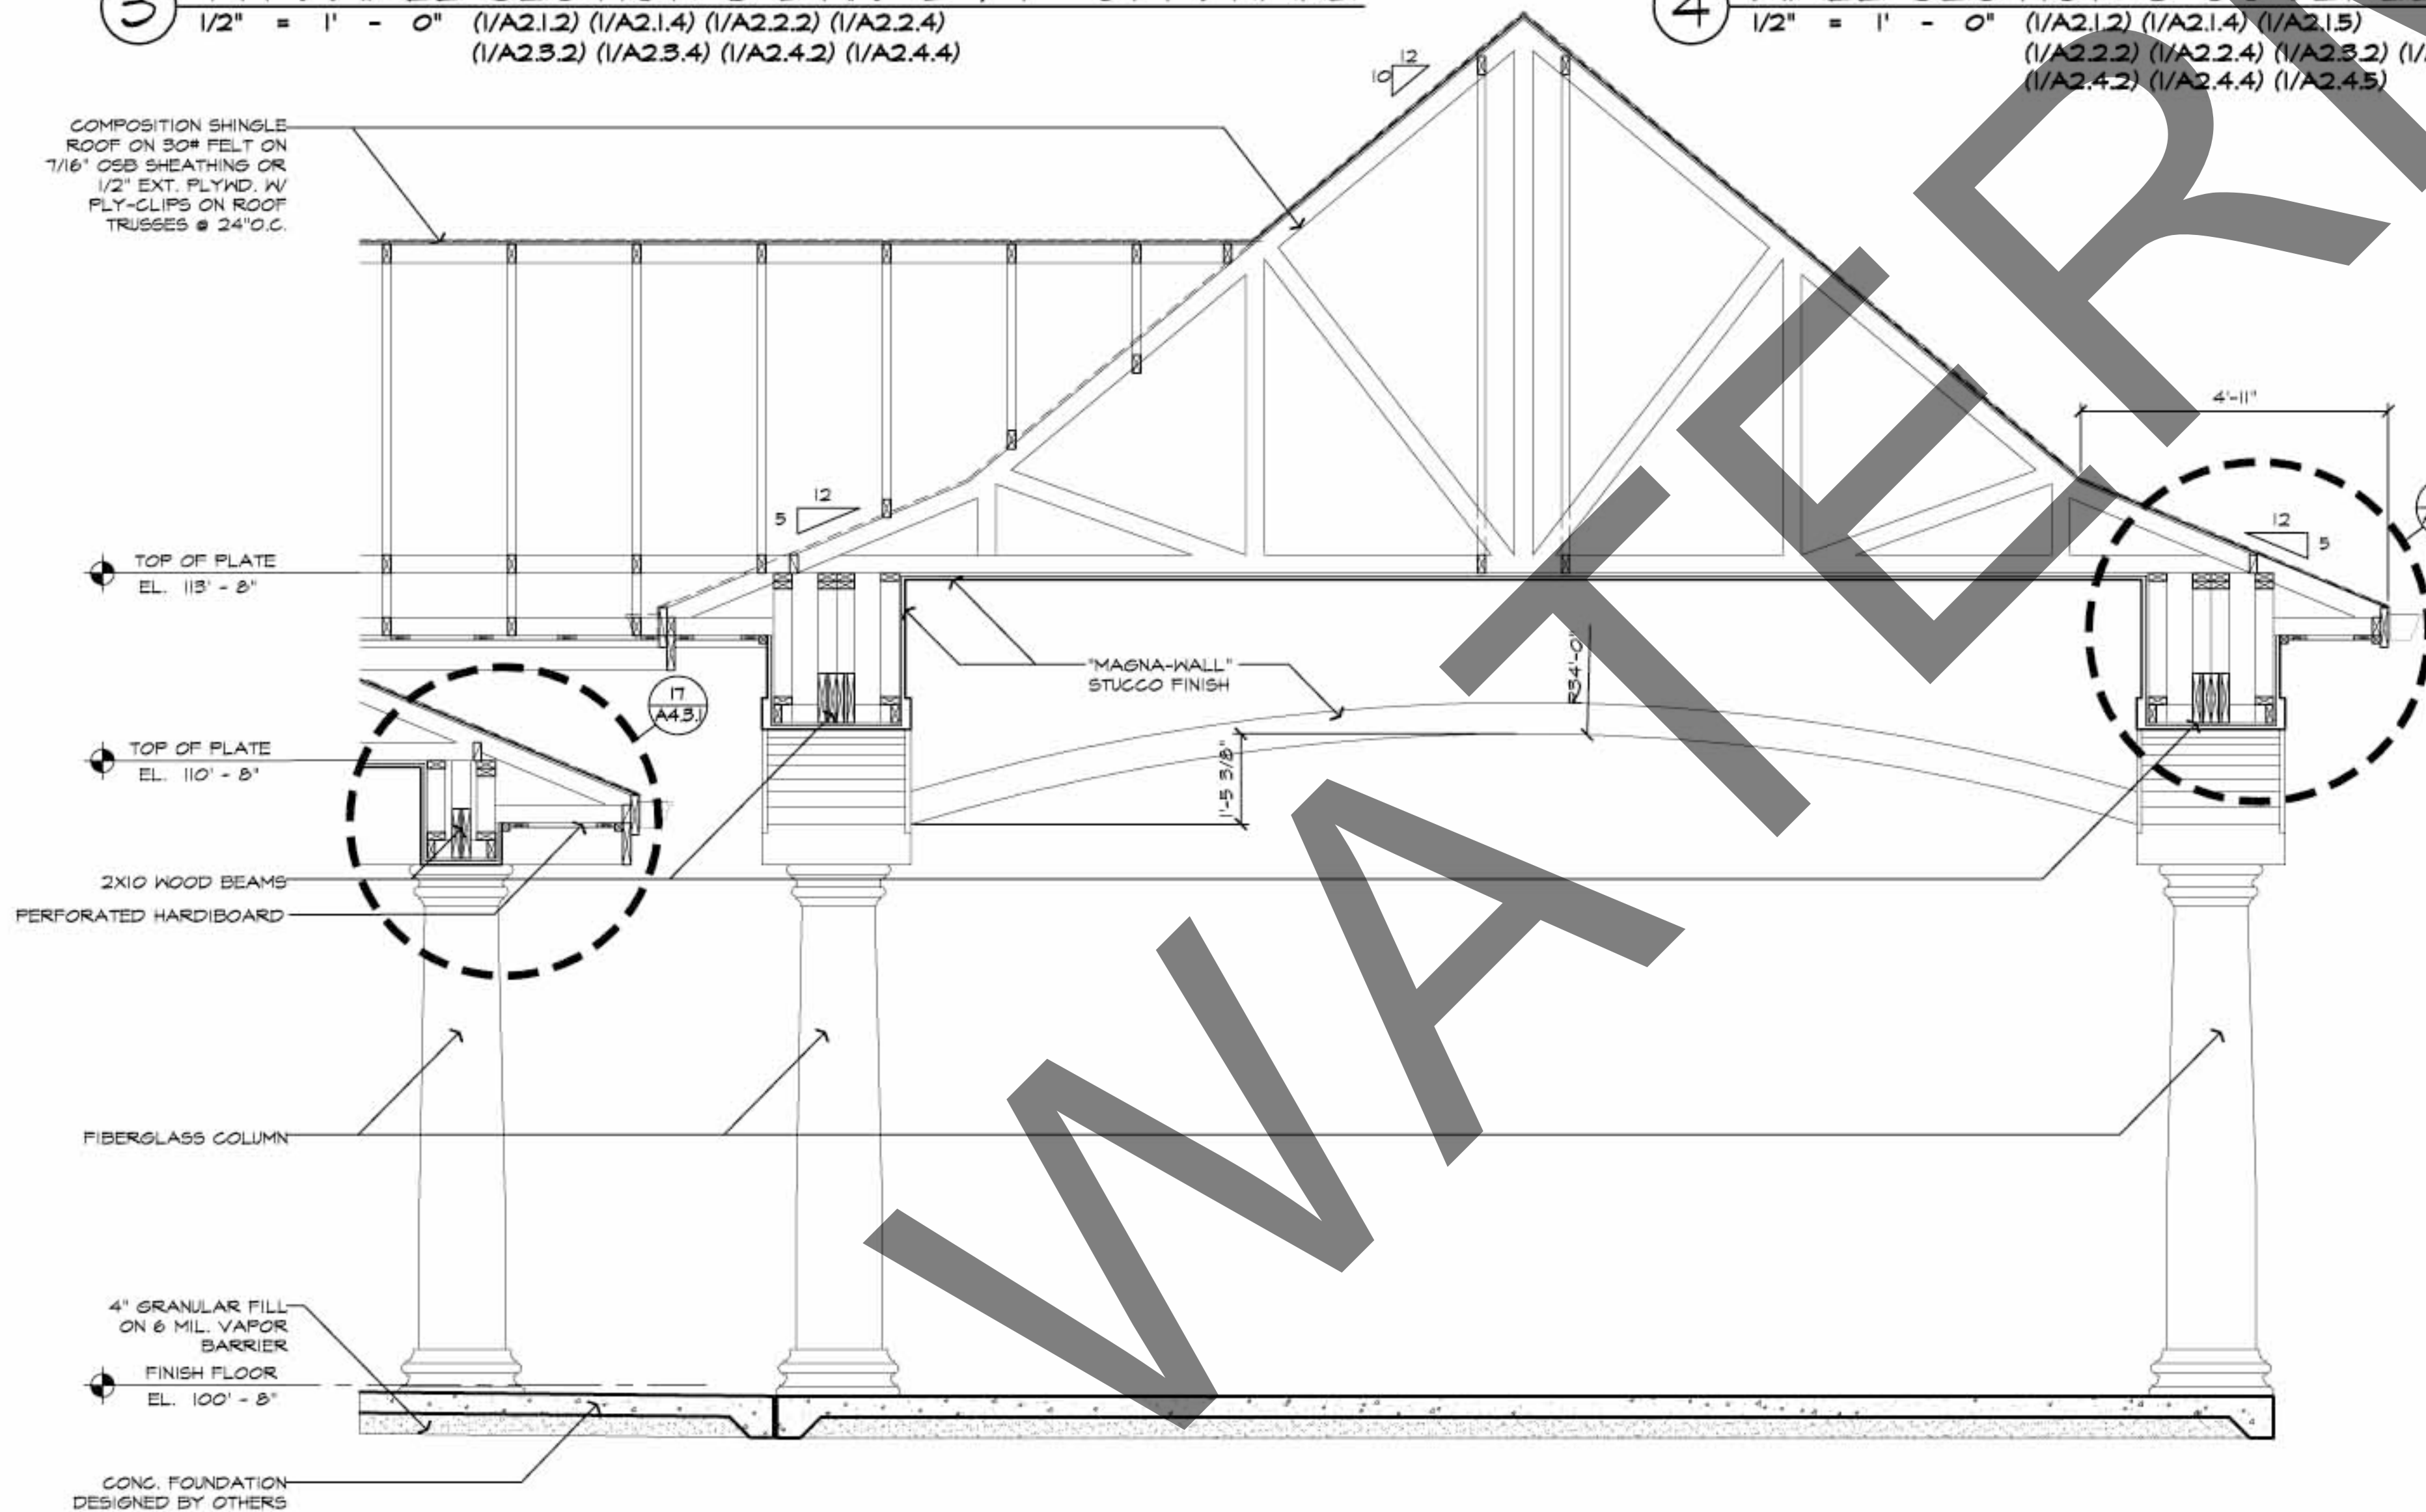

① WALL SECTION @ PORTE COCHERE
 1/2" = 1' - 0" (A2.1.5) (1/A2.2.5) (A2.4.5)

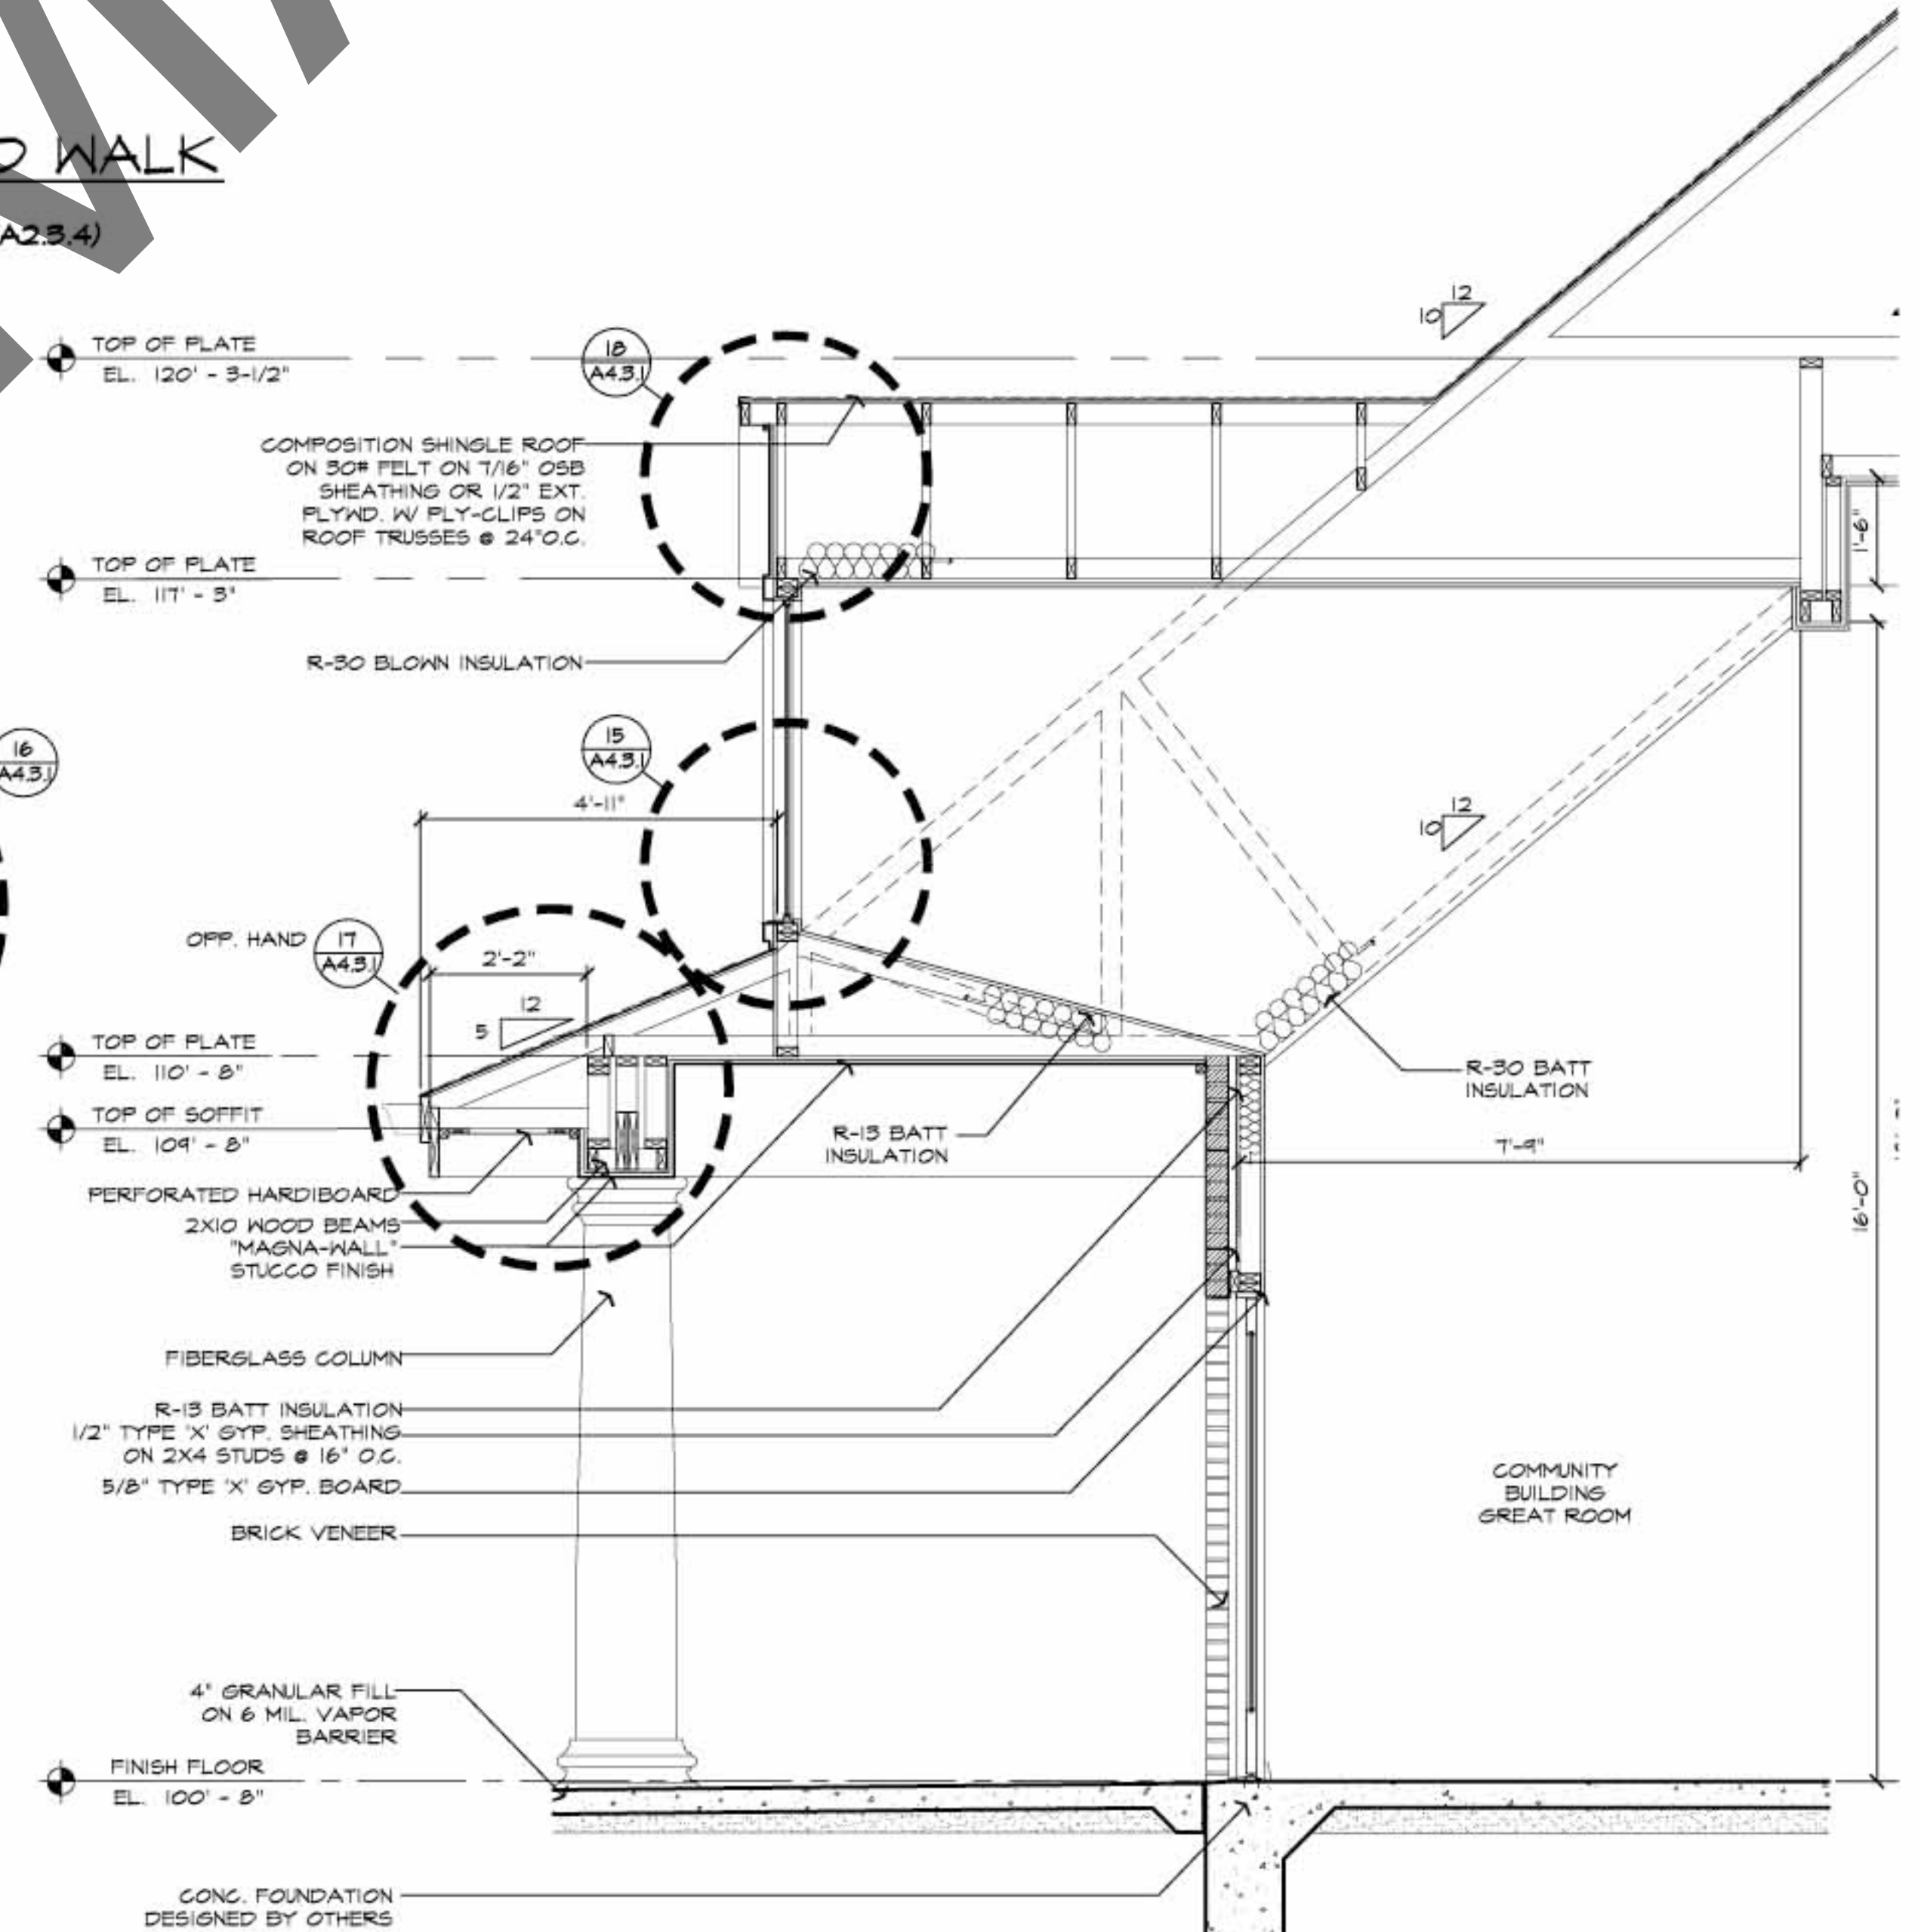

② WALL SECTION @ COMMUNITY BLDG.
 1/2" = 1' - 0" (A2.1.5) (1/A2.2.5) (A2.4.5)