




04 PLAN DETAIL
1-1/2" = 1'-0"

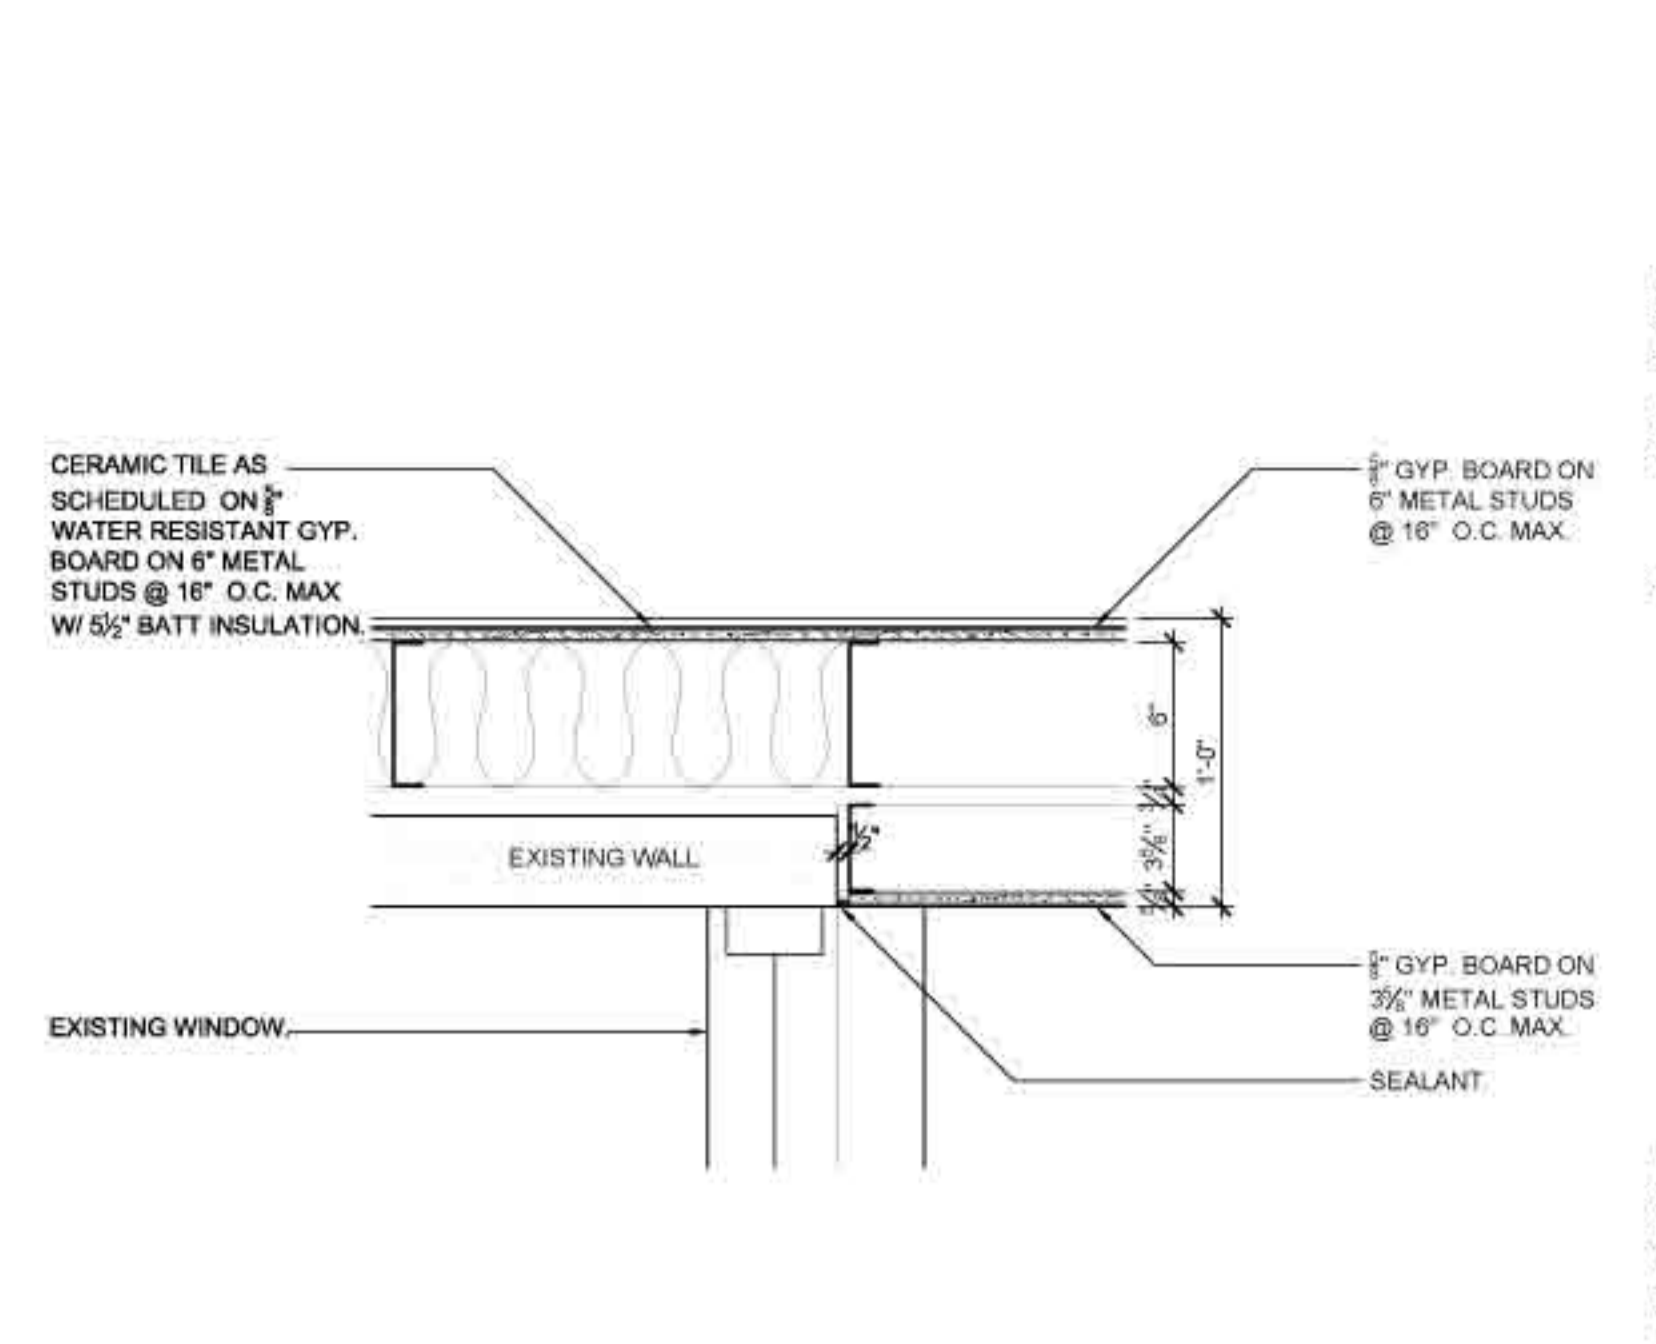


03 PLAN DETAIL
1-1/2" = 1'-0"

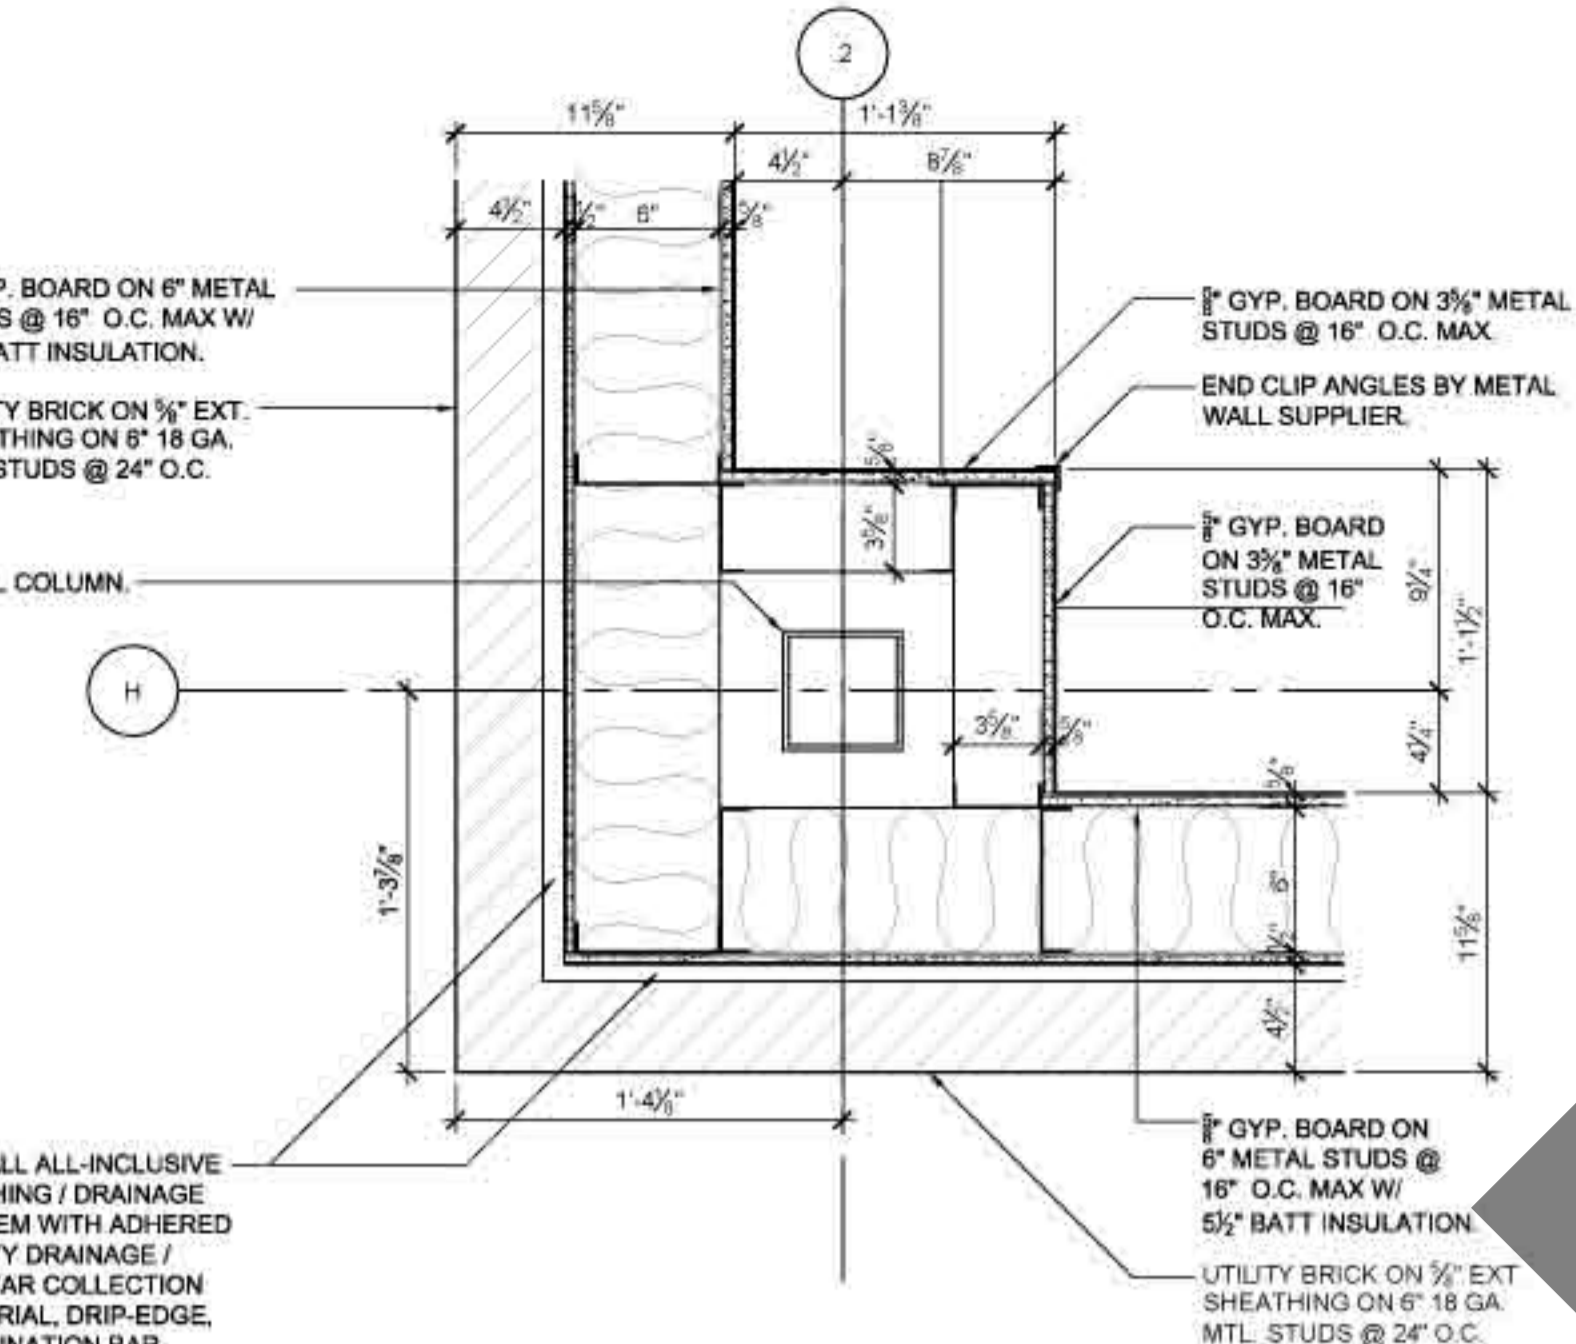


02 PLAN DETAIL
1-1/2" = 1'-0"

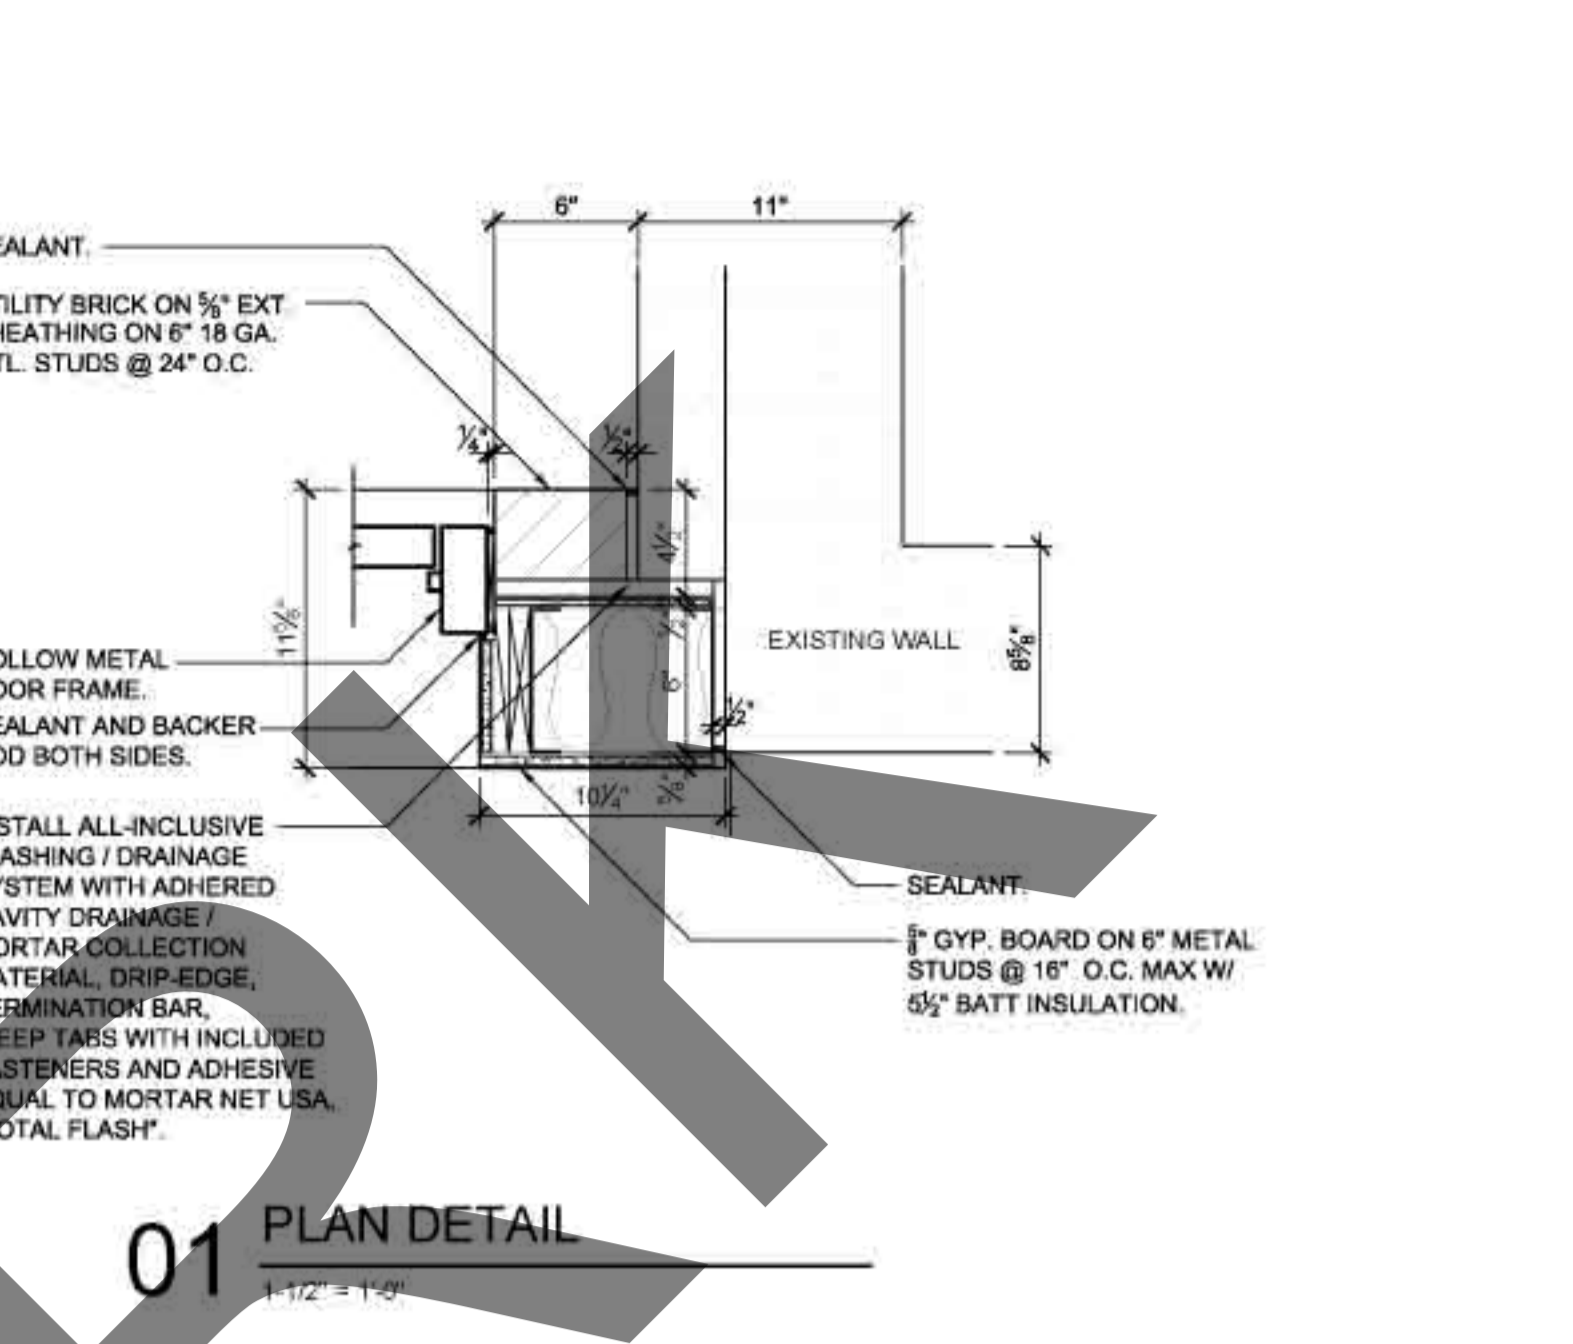


01 PLAN DETAIL
1-1/2" = 1'-0"

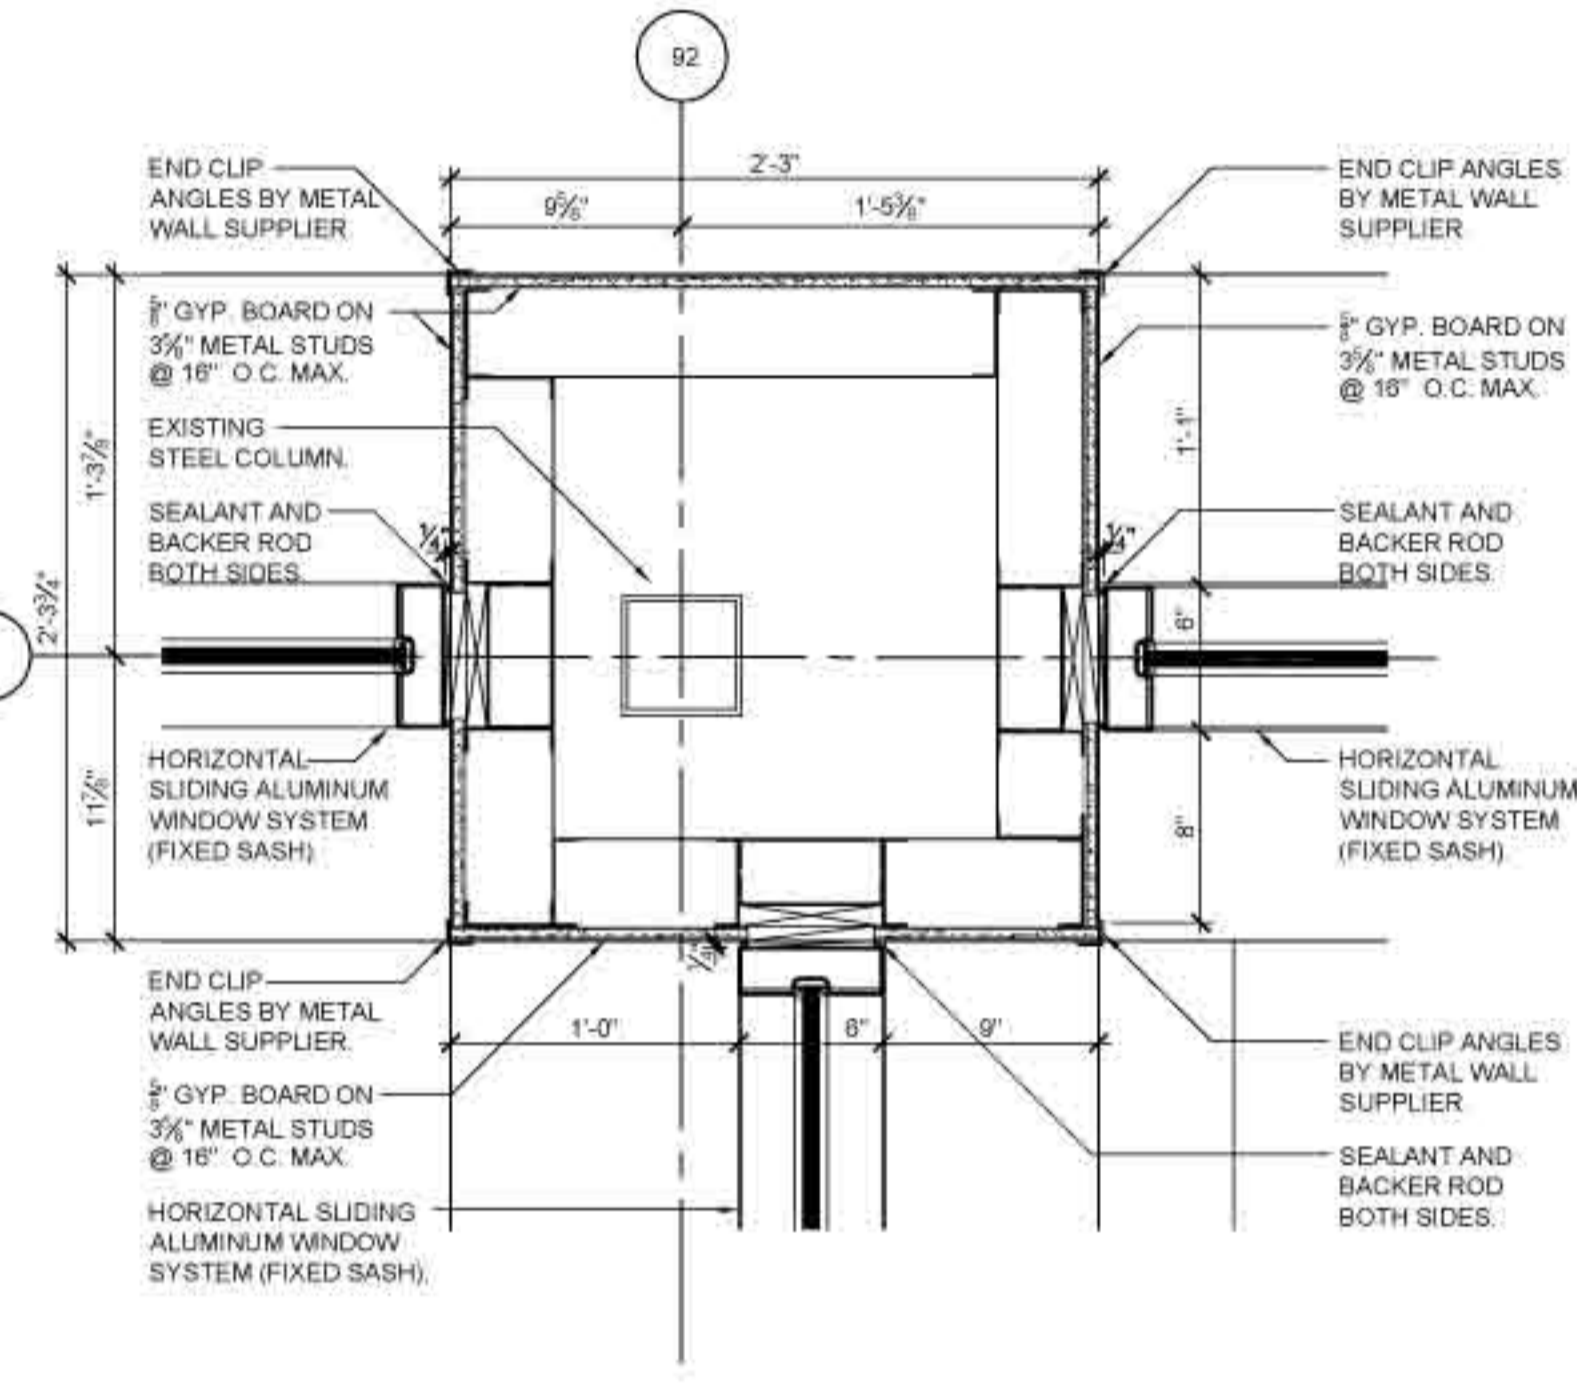


08 PLAN DETAIL
1-1/2" = 1'-0"

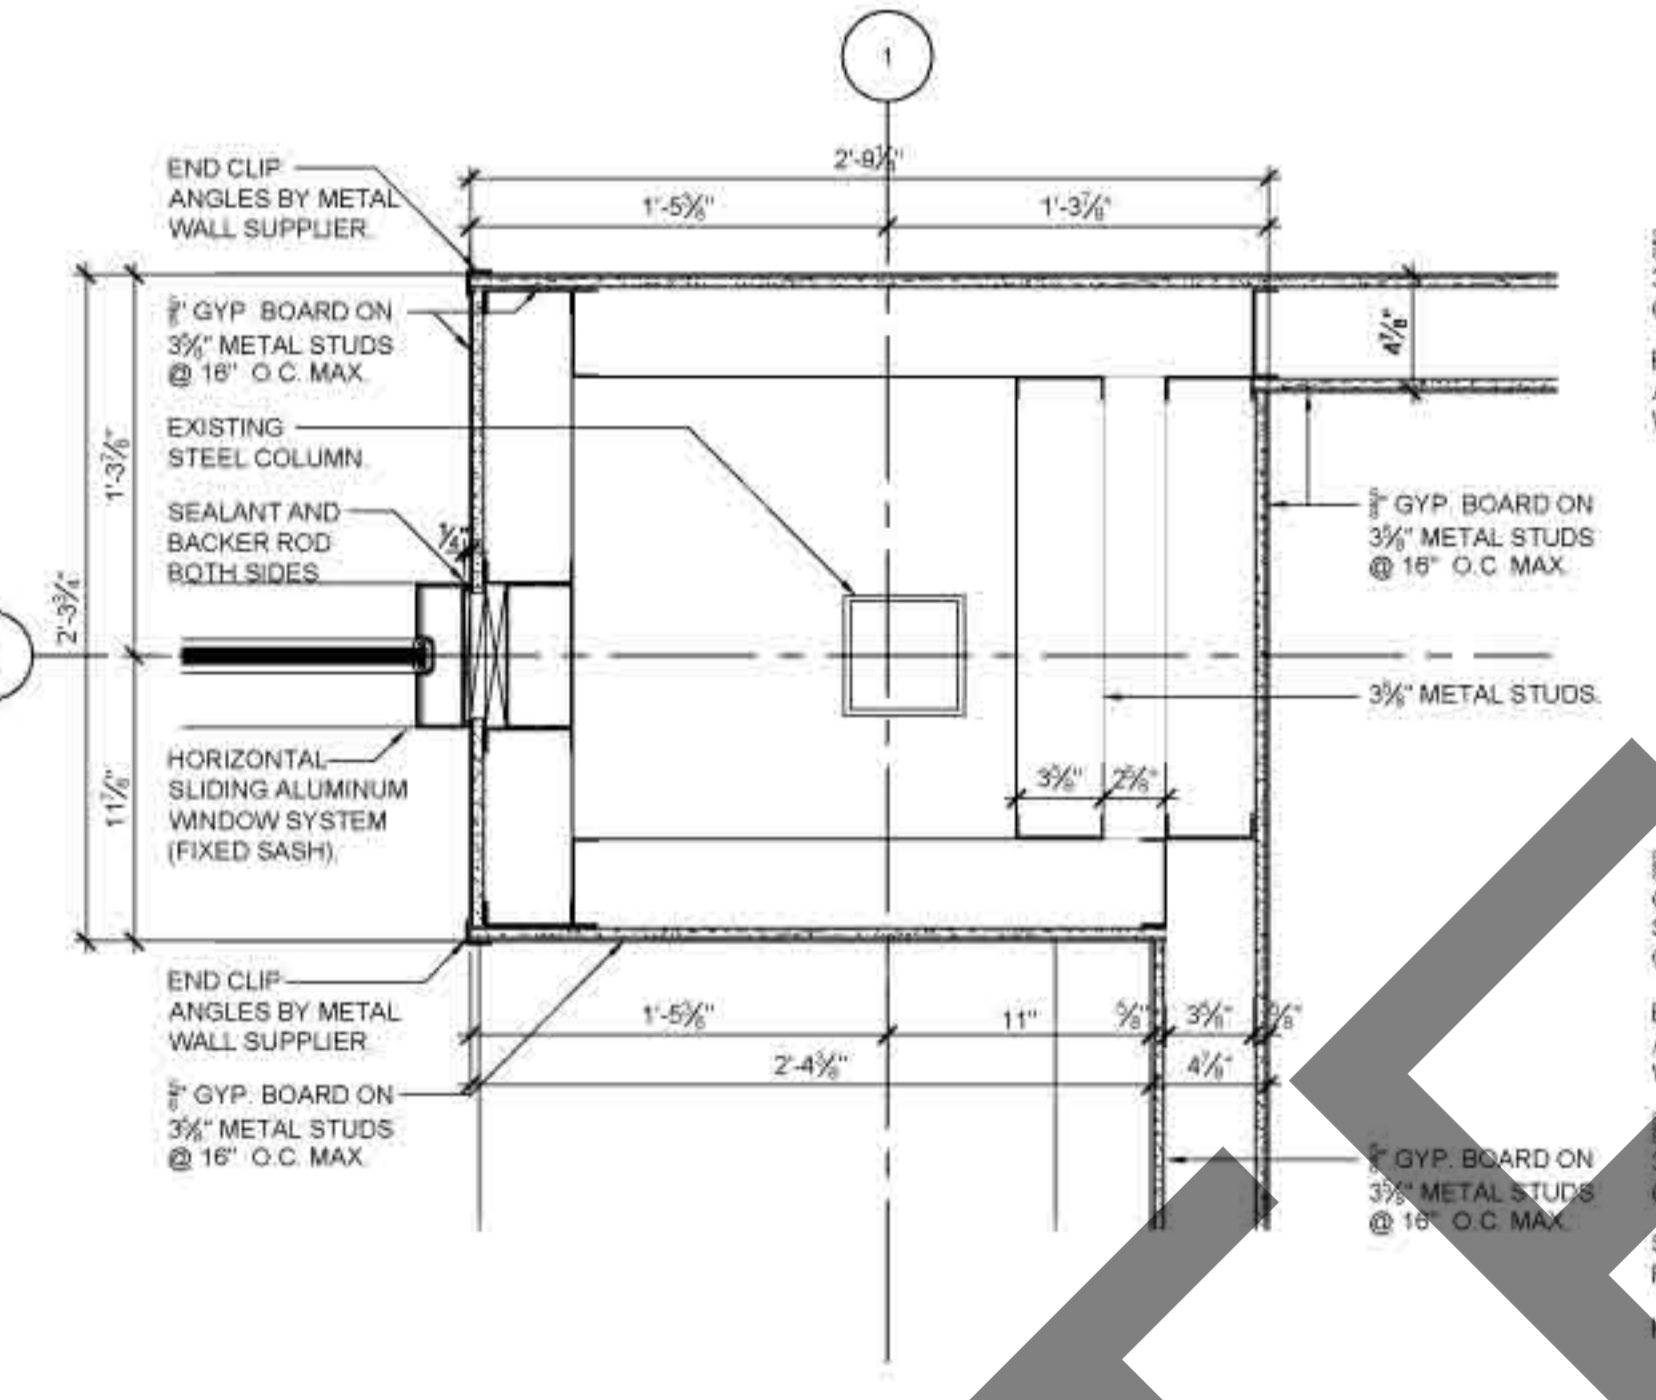


07 PLAN DETAIL
1-1/2" = 1'-0"

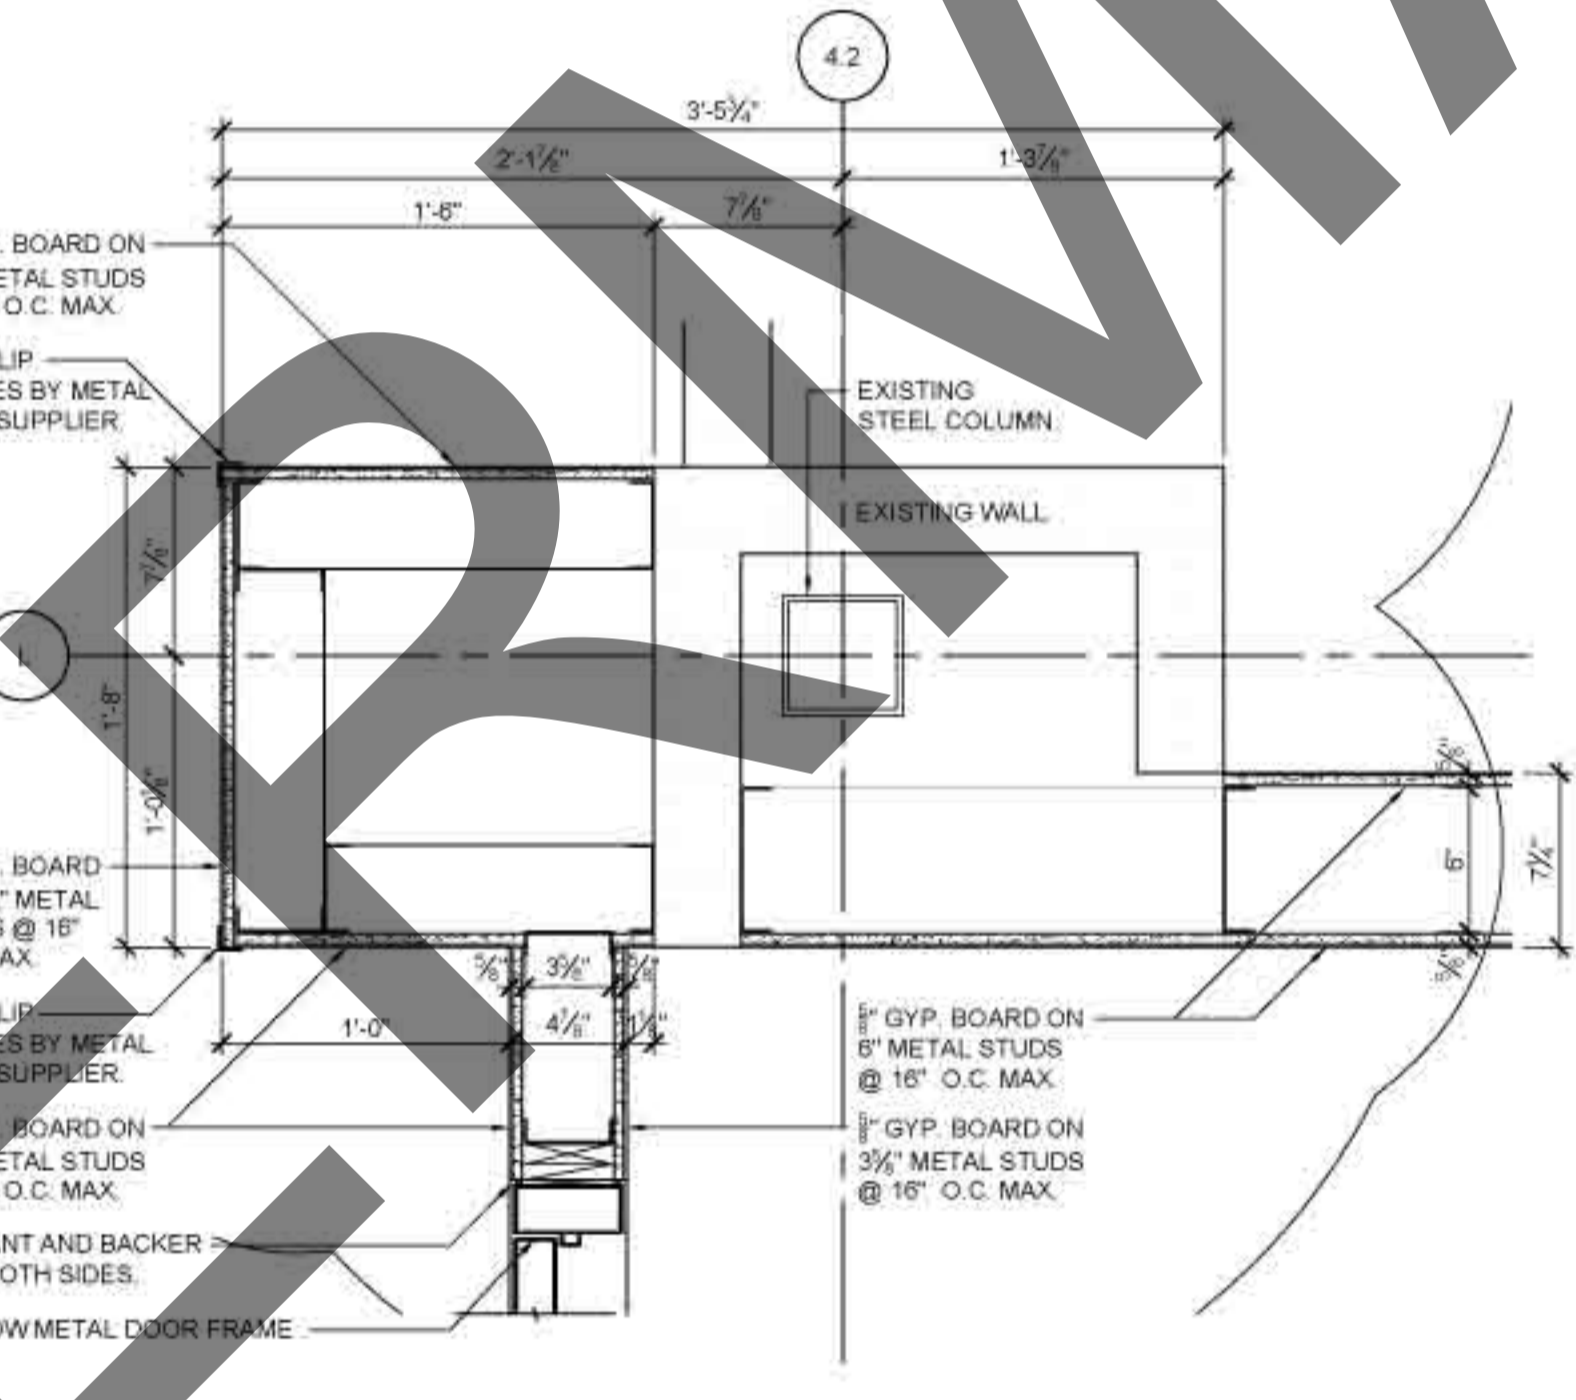


06 PLAN DETAIL
1-1/2" = 1'-0"

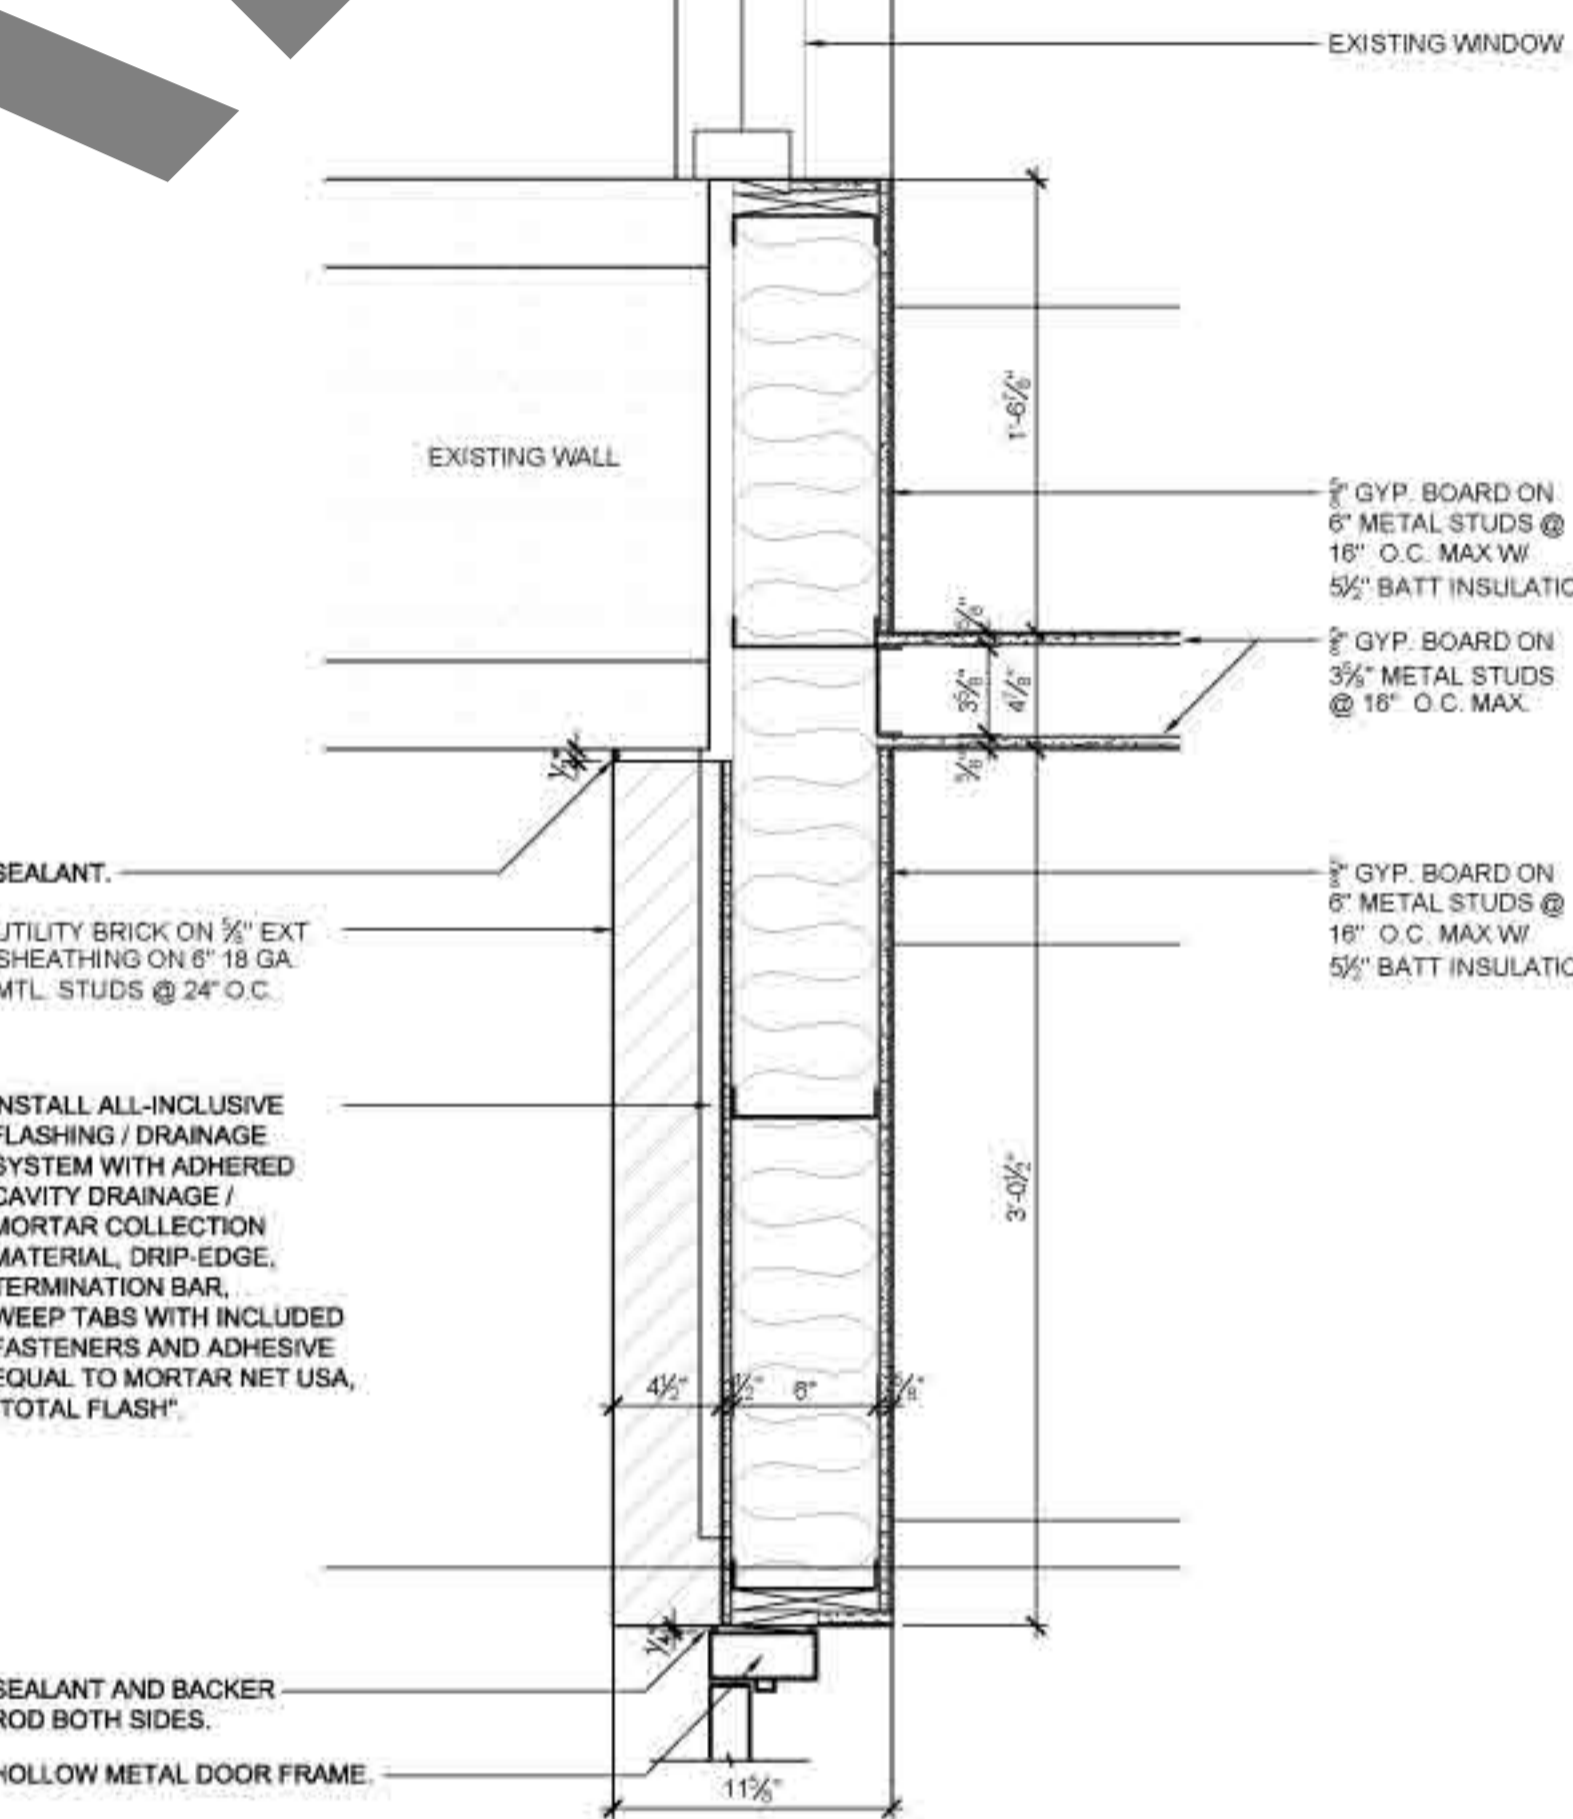


05 PLAN DETAIL
1-1/2" = 1'-0"

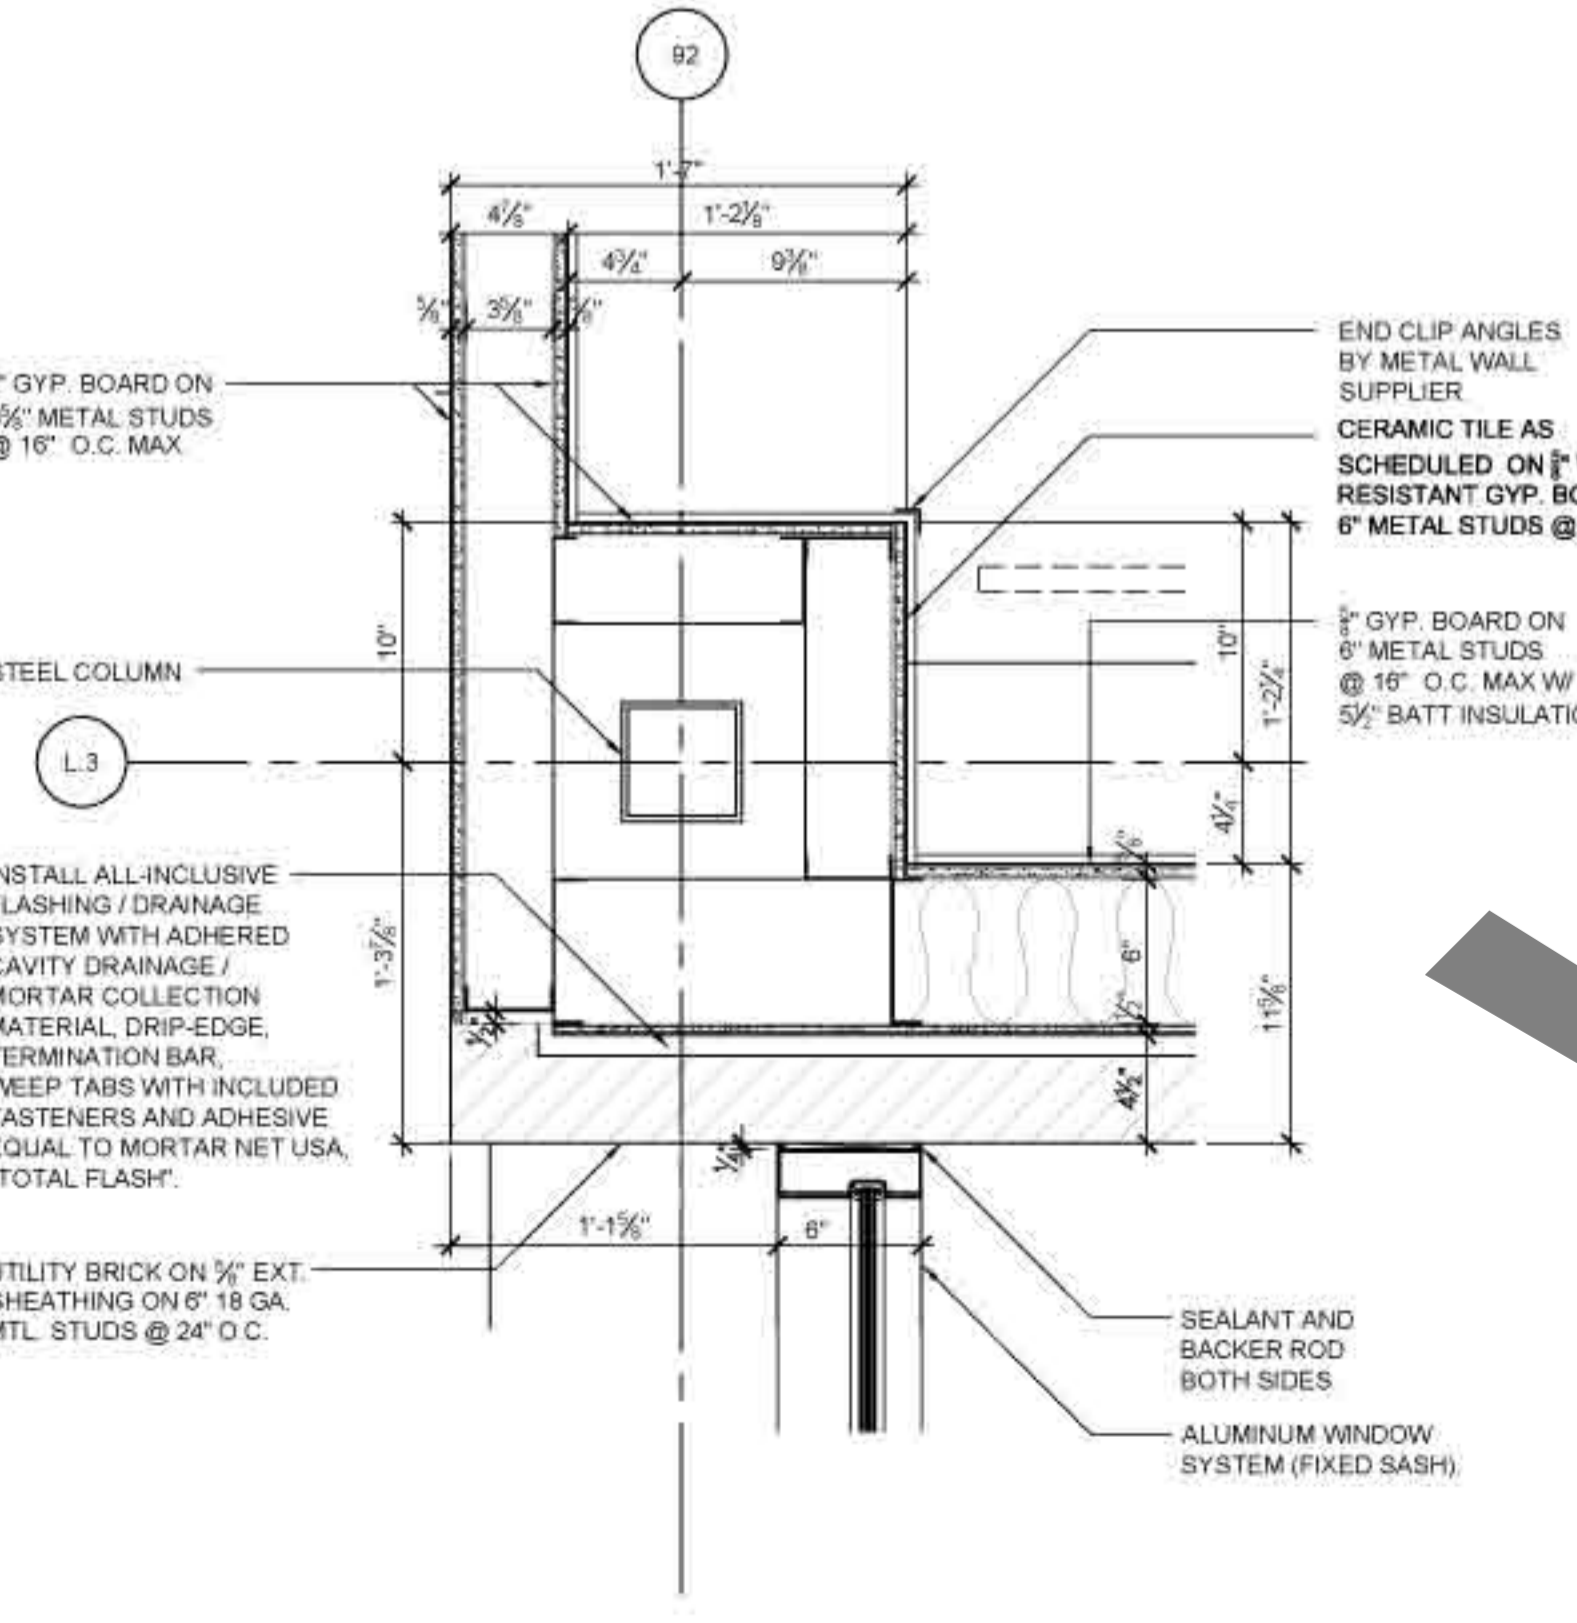


12 PLAN DETAIL
1-1/2" = 1'-0"

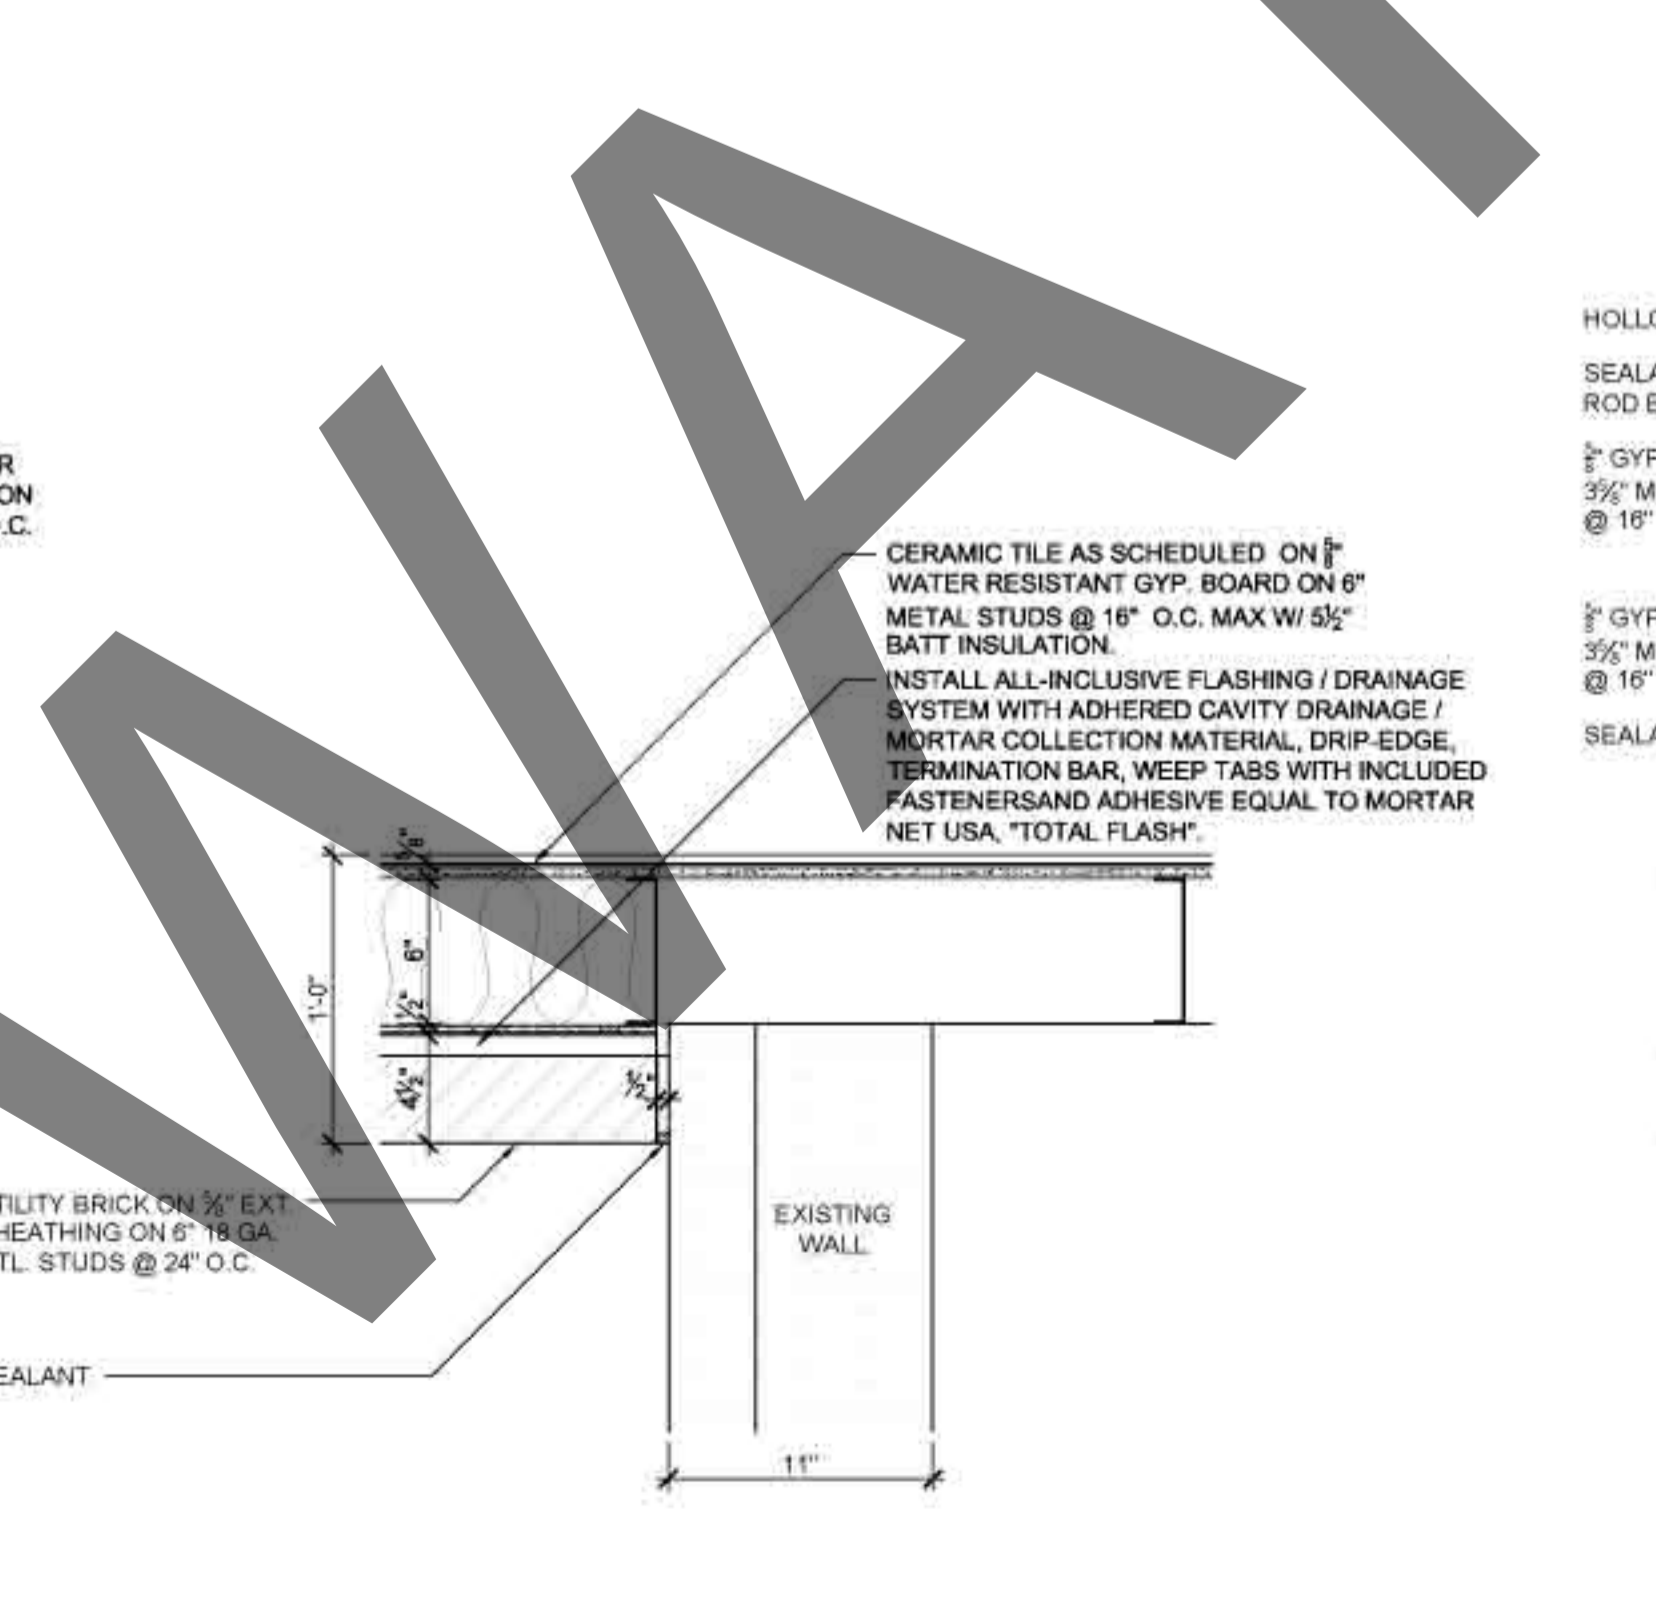

11 PLAN DETAIL
1-1/2" = 1'-0"

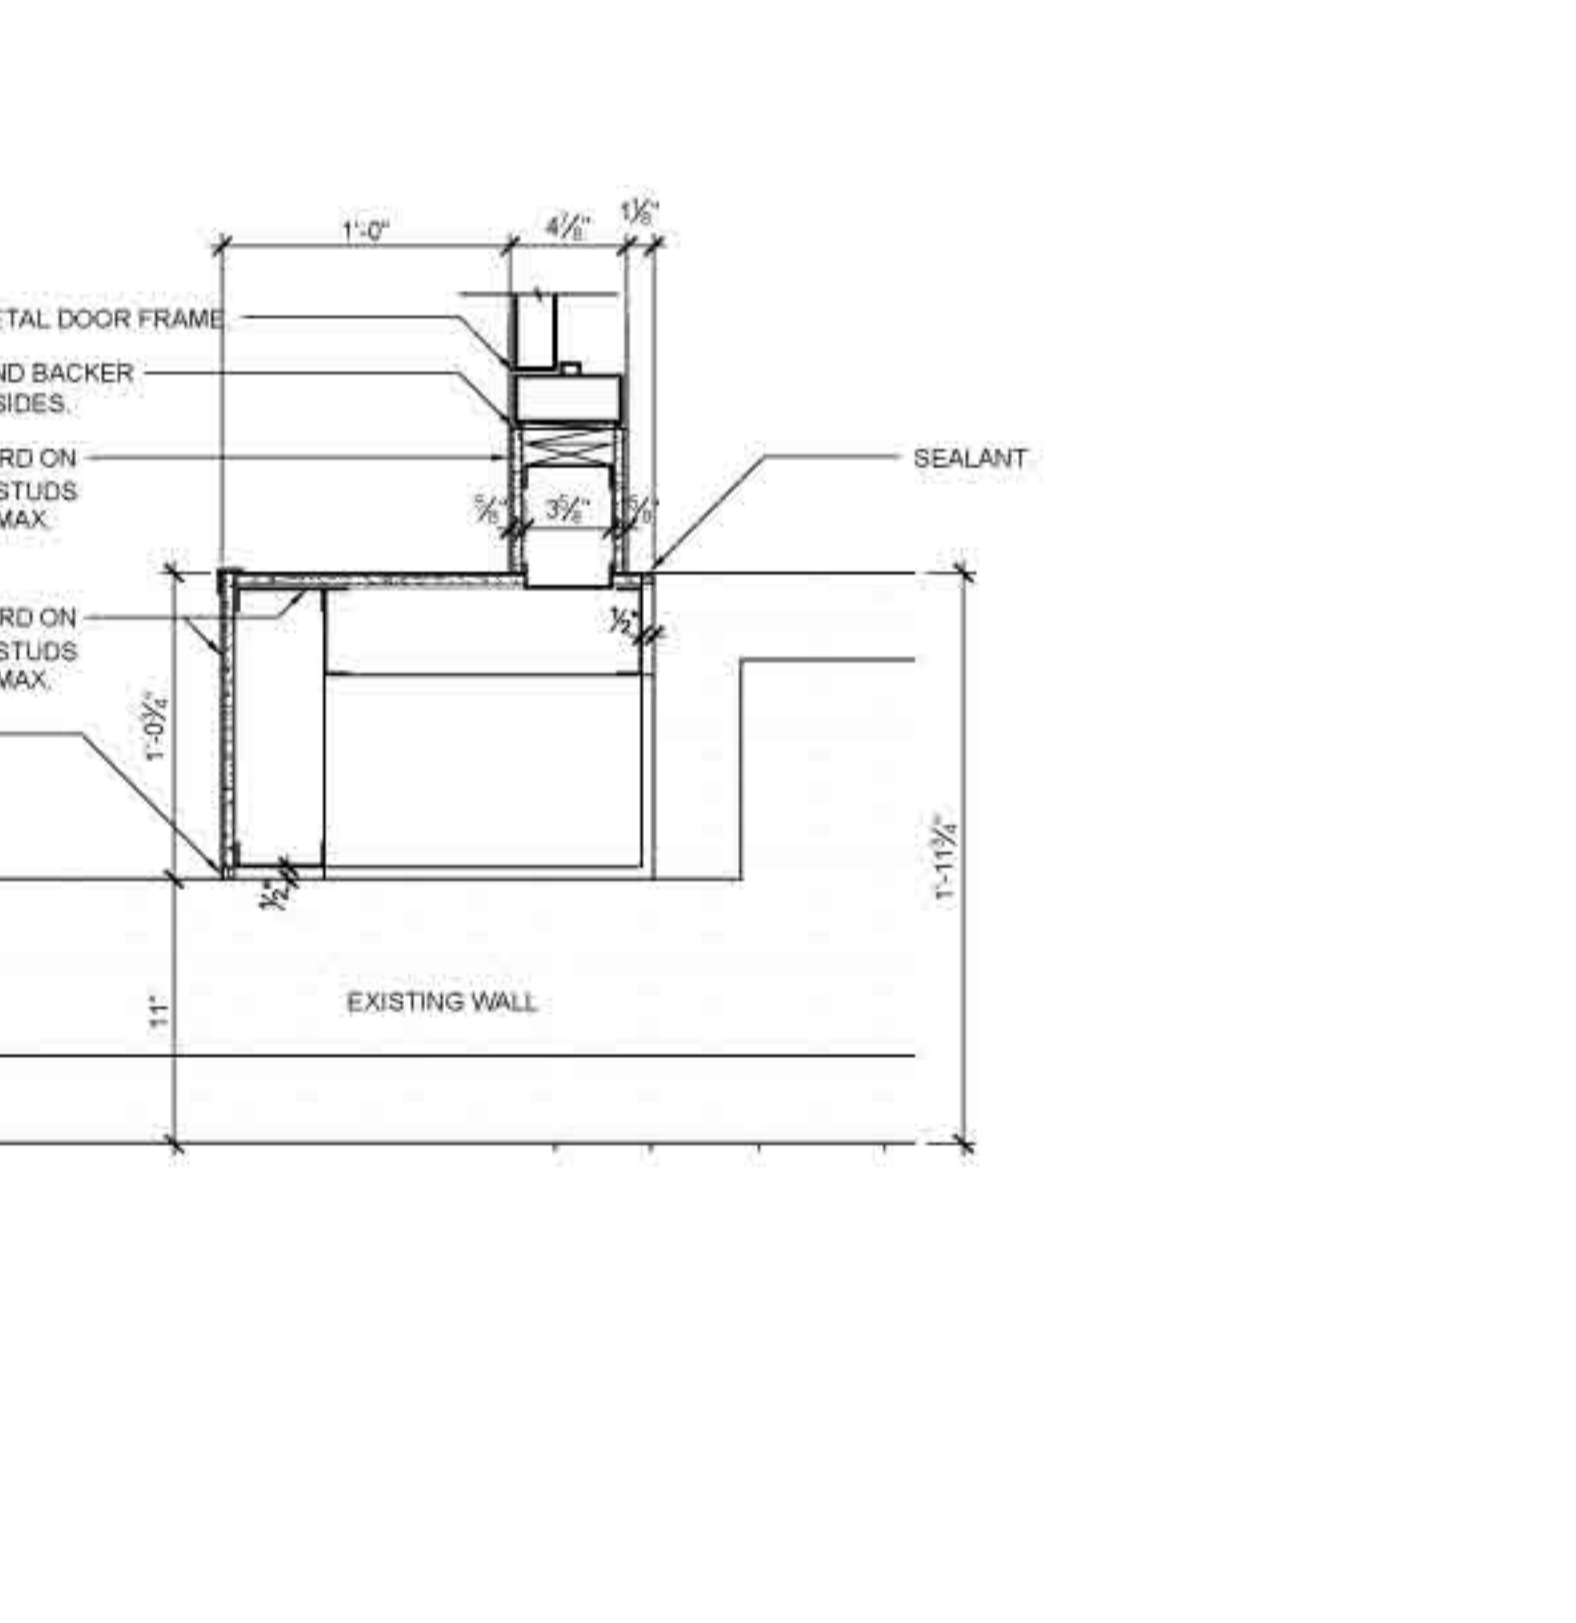

10 PLAN DETAIL
1-1/2" = 1'-0"

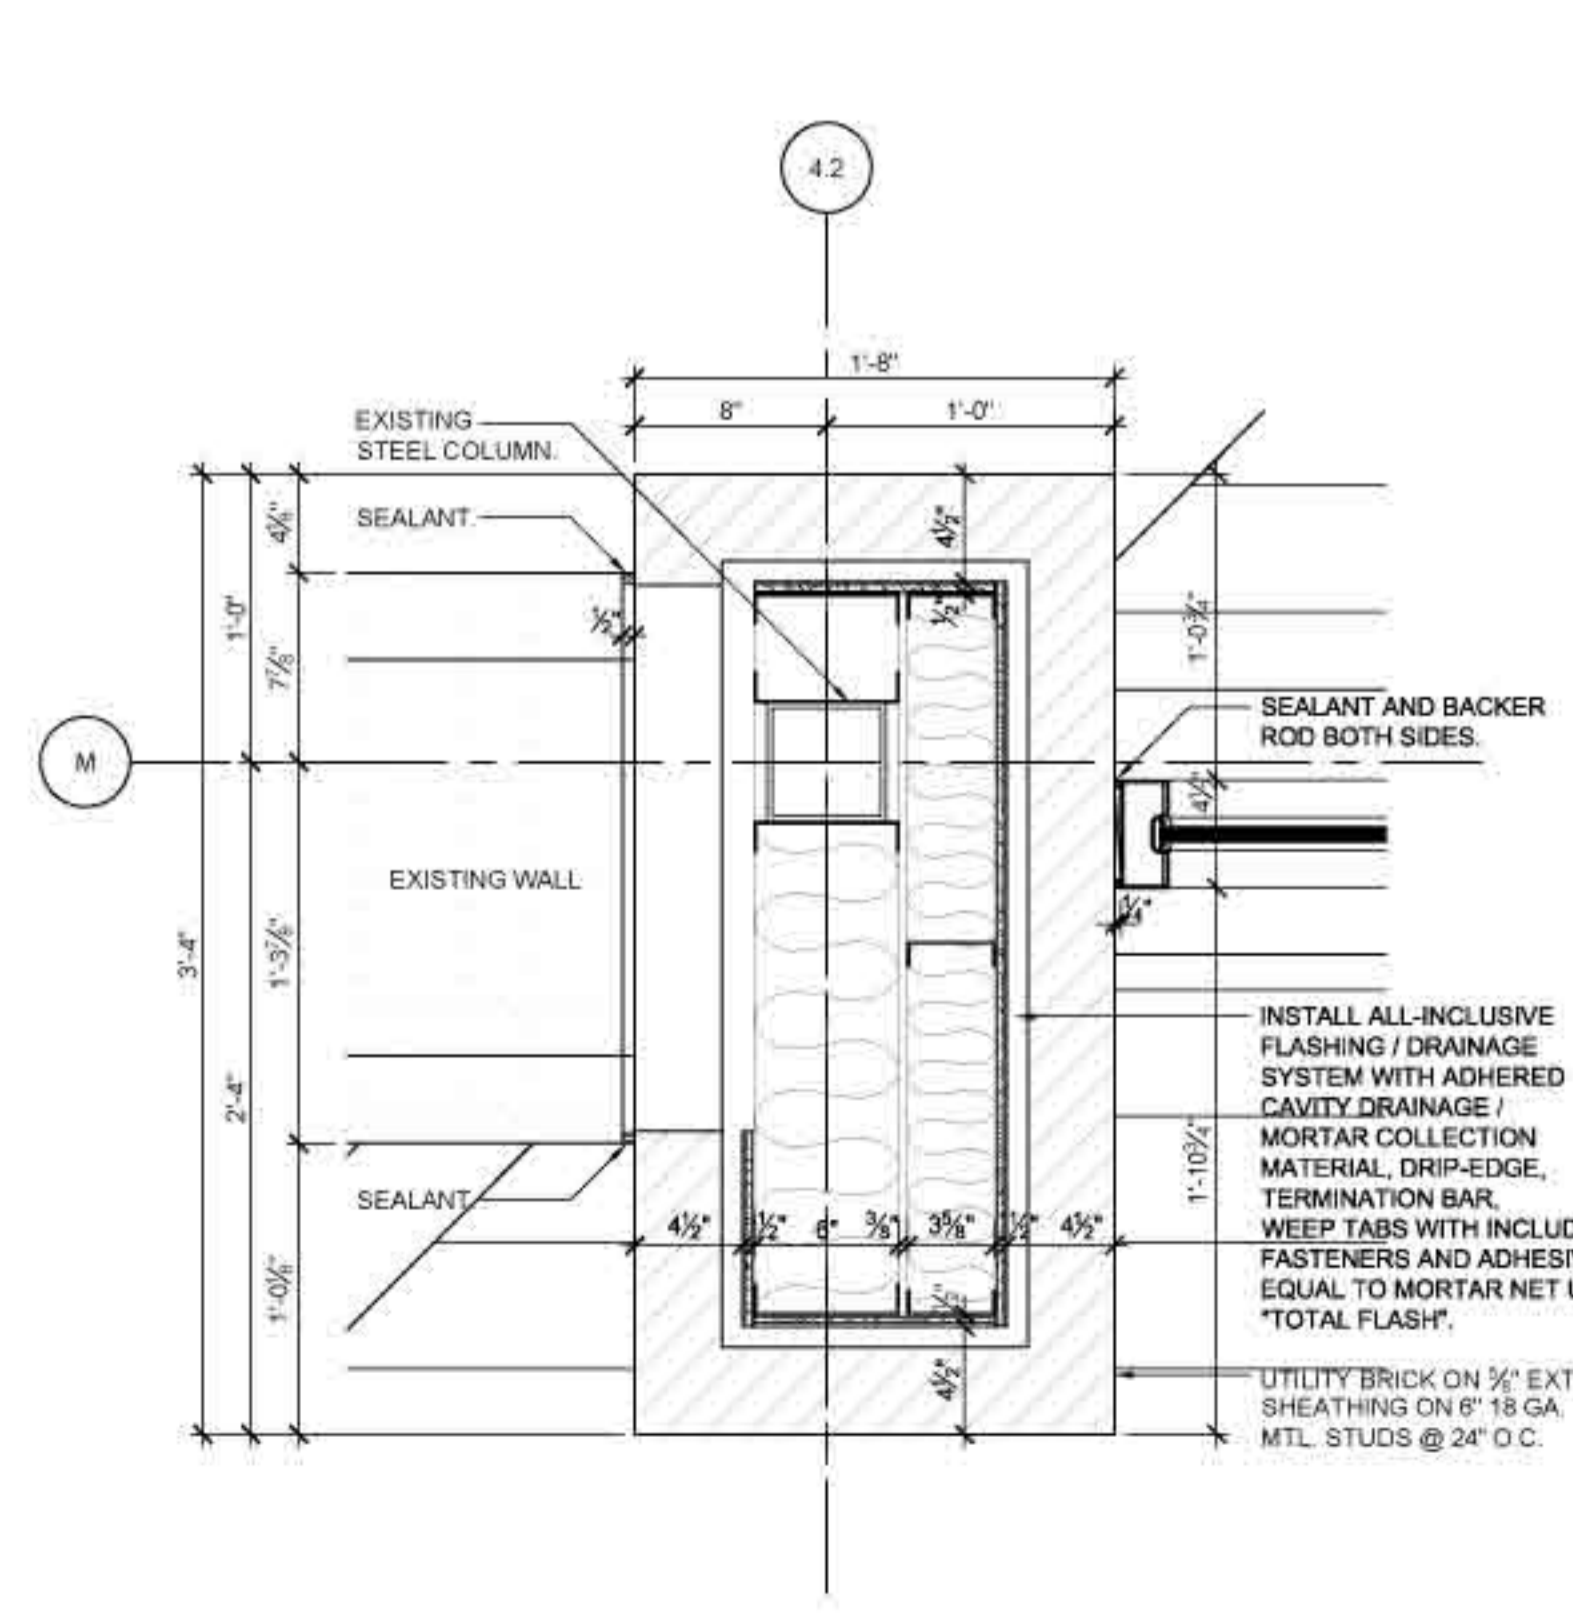

09 PLAN DETAIL
1-1/2" = 1'-0"

JOB NO.	28000
Issue Date	06/19/2009
Drawn By	DZ
Checked By	TB
SHEET NO.	

A510