




5 ATTIC DRAFT STOP
1/2" = 1' - 0"

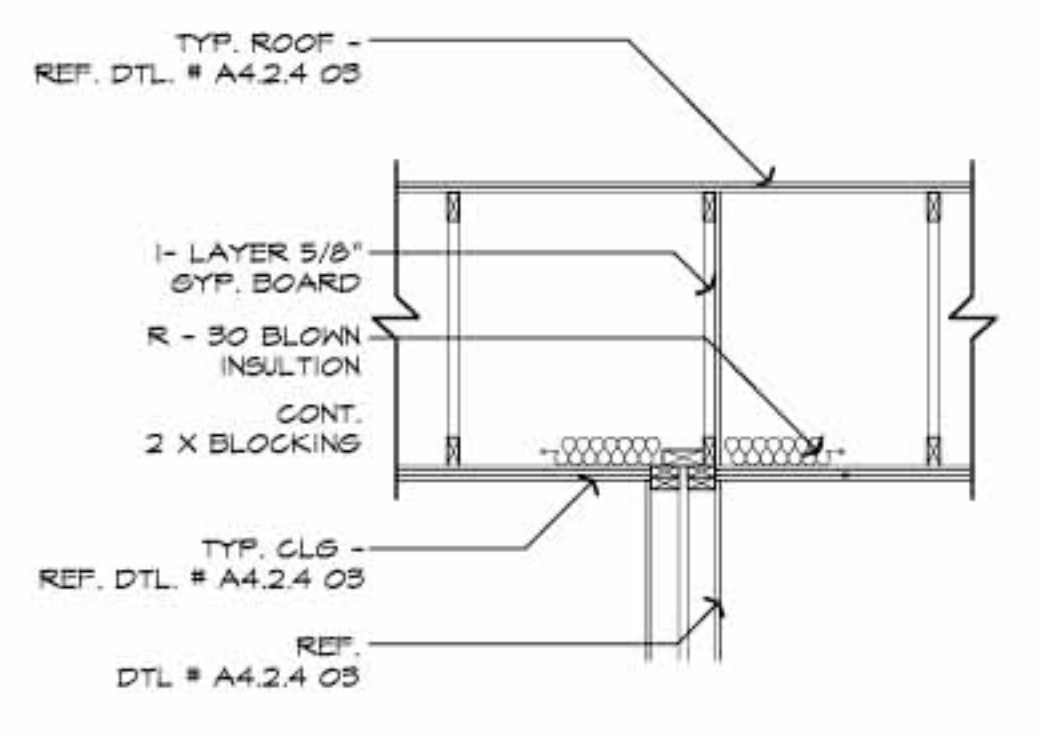


6 ATTIC DRAFT STOP
1/2" = 1' - 0"

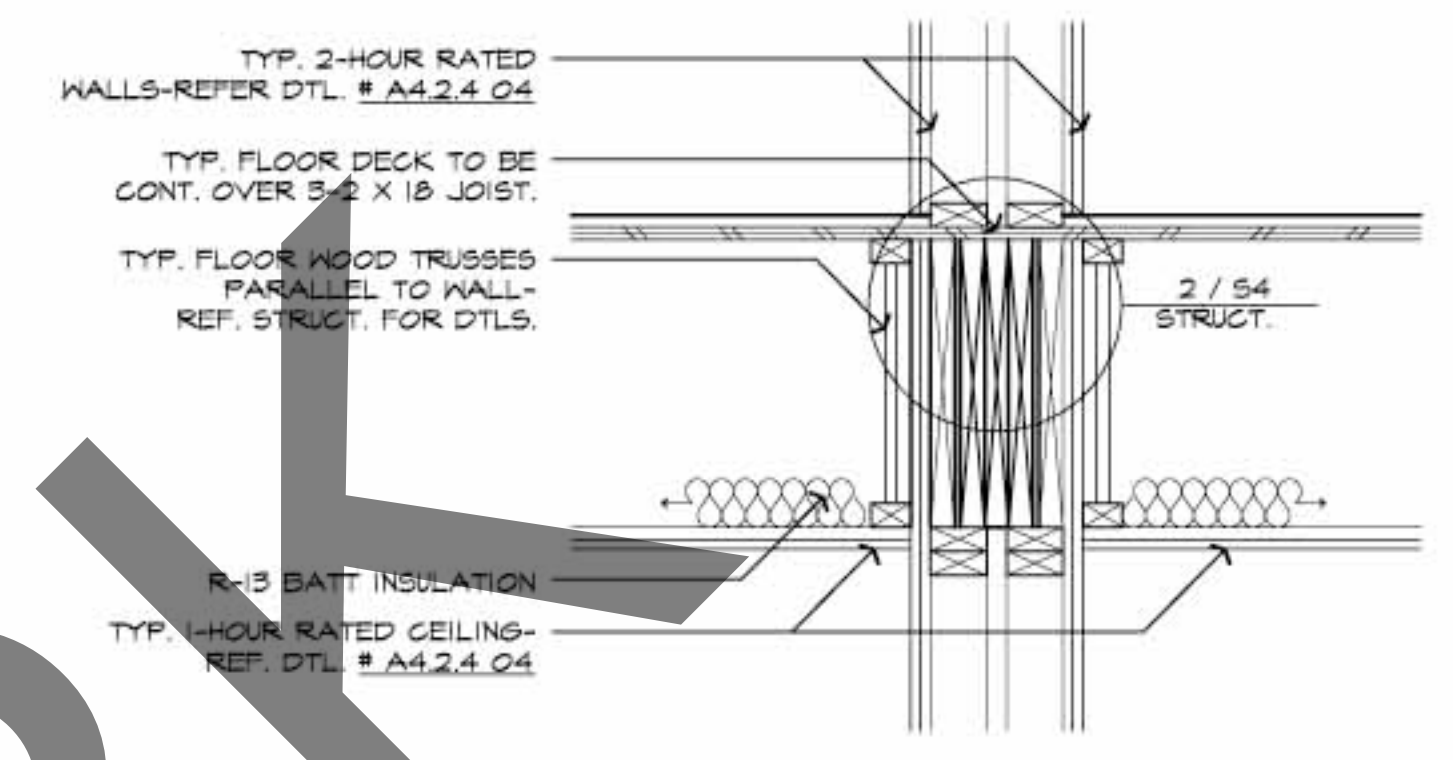


7 GLG. / FLR. DETAILS @ 2-HOUR WALLS
1/2" = 1' - 0"
VERIFY DETAILS W/ STRUCT. ENGINEER

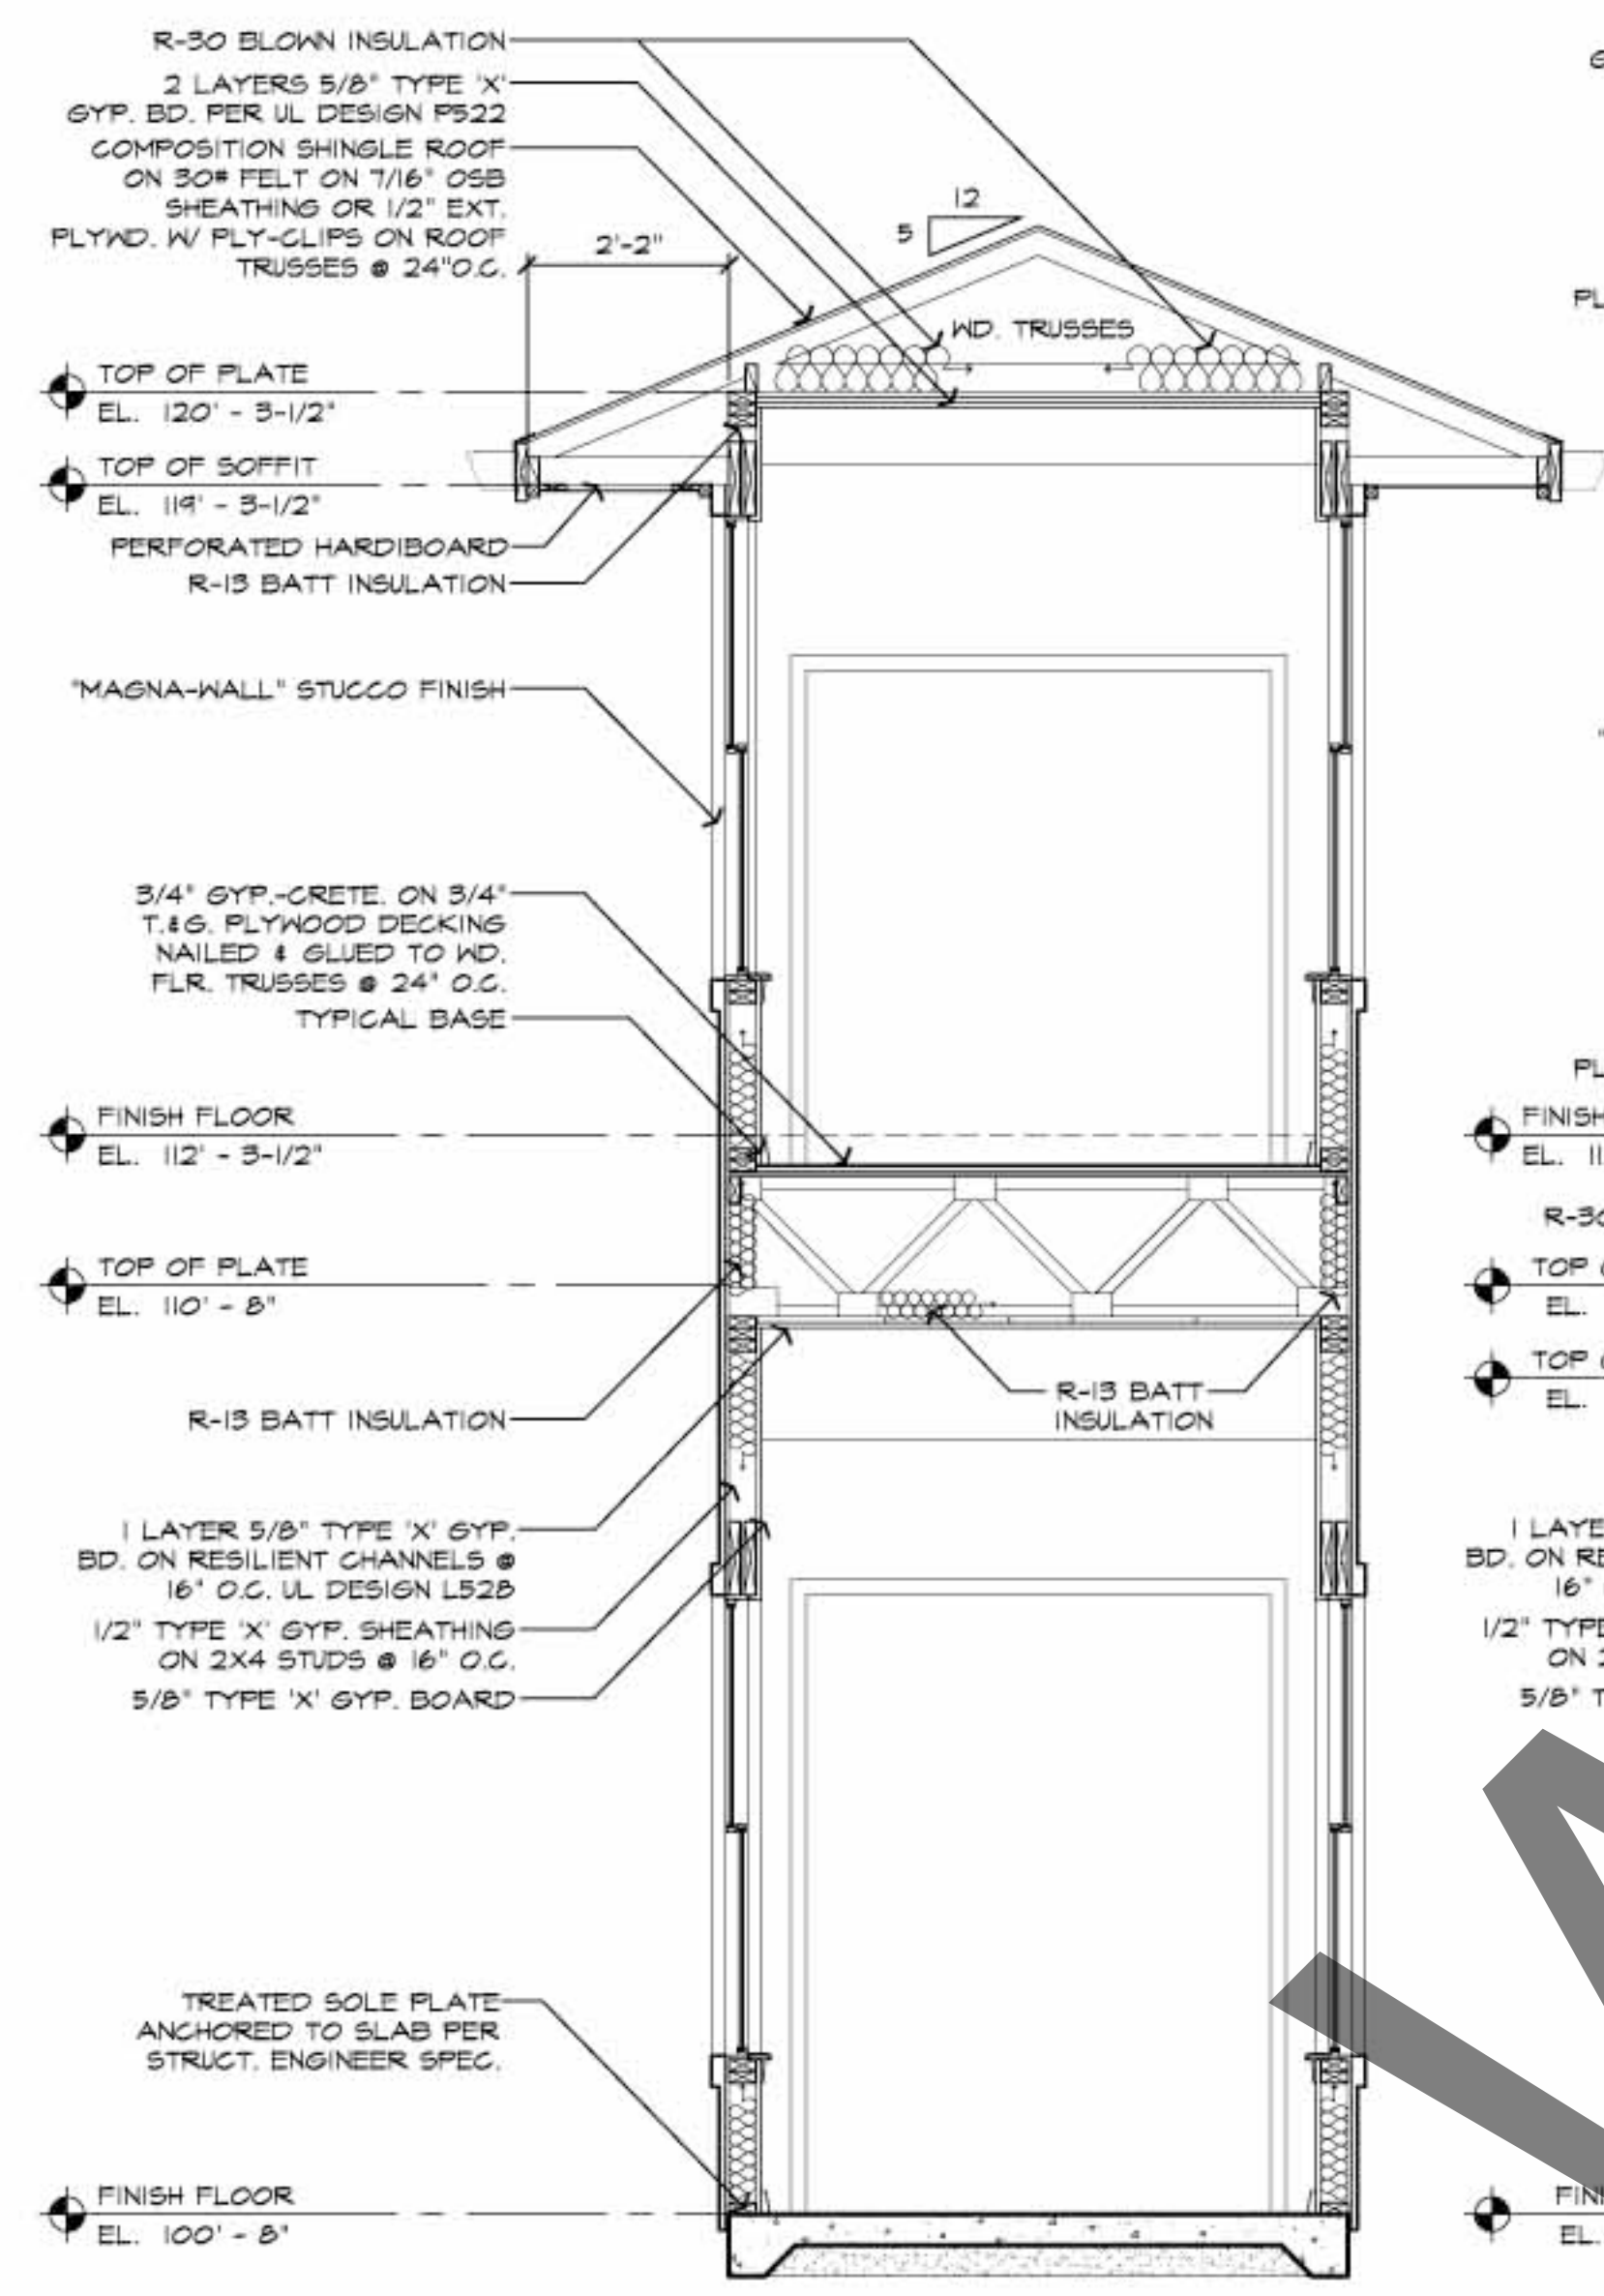


1 WALKWAY @ COMMUNITY BLDG.
1/2" = 1' - 0" (1/A2.1.3) (A2.1.5) (1/A2.2.3) (A2.2.5) (A2.3.3) (1/A2.4.3) (A2.4.5)

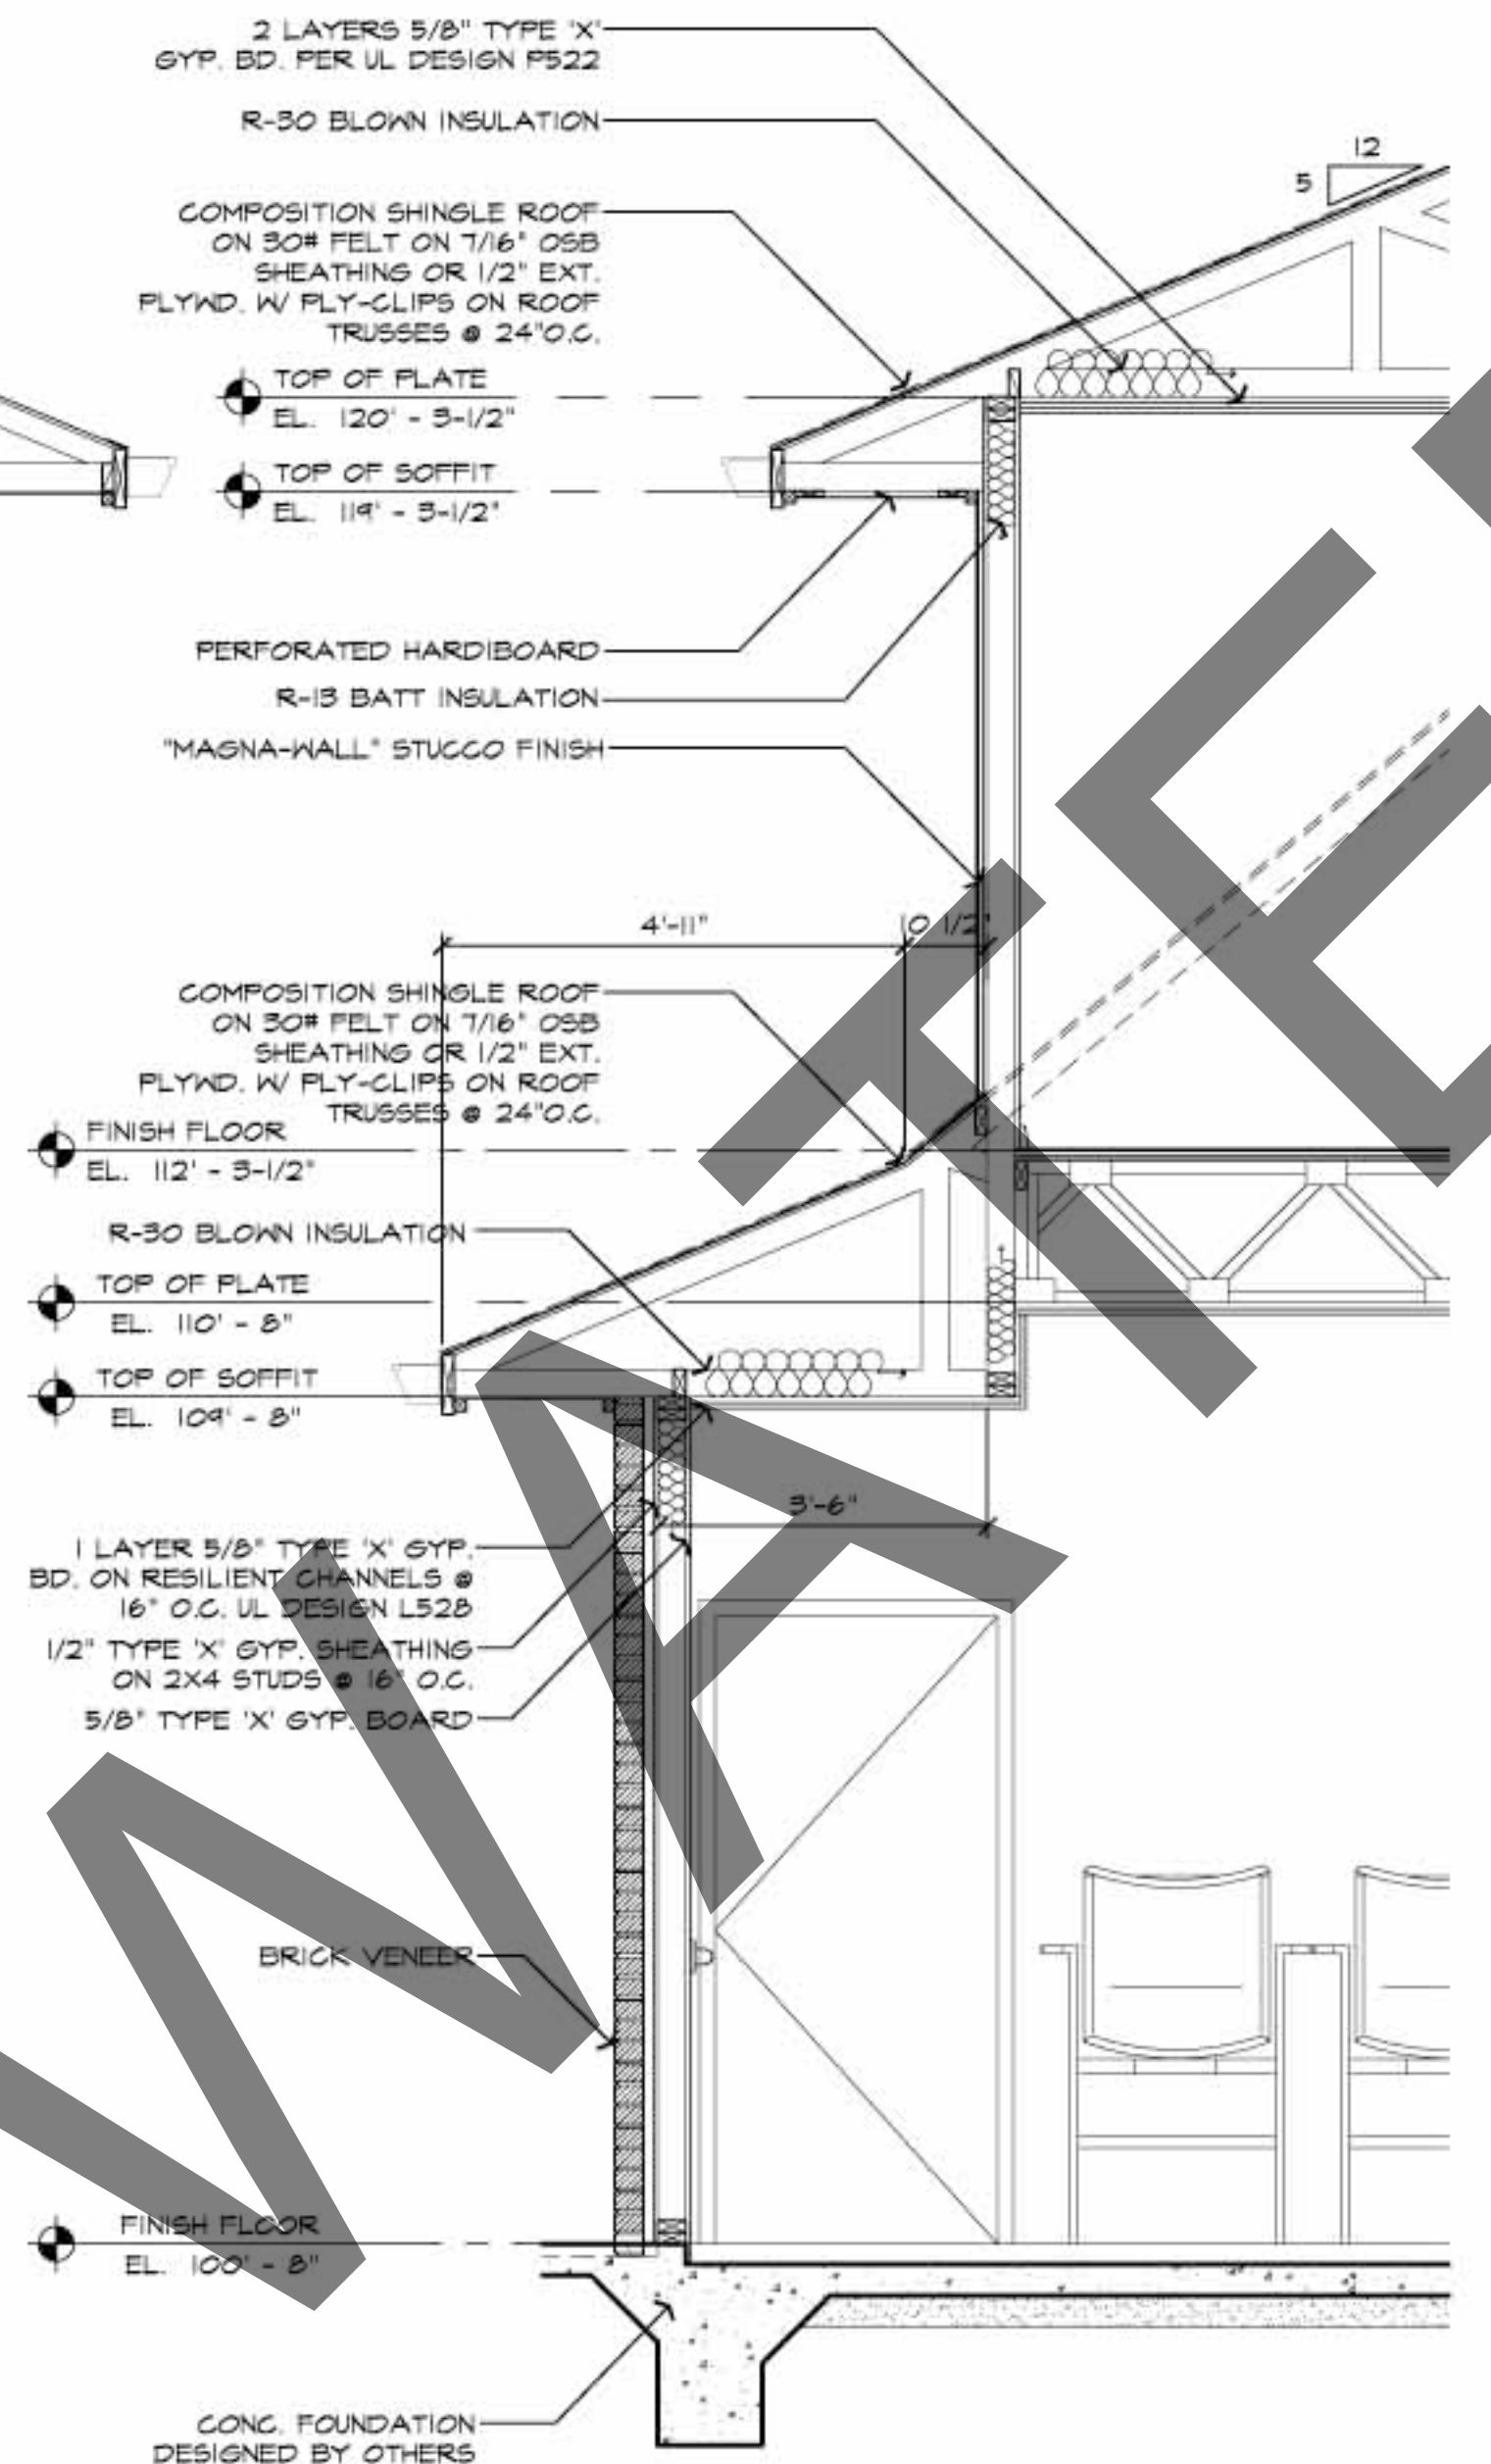

2 WALL SECTION @ COMMUNITY BLDG.
1/2" = 1' - 0" (1/A2.1.3) (A2.1.5) (1/A2.2.3) (A2.2.5) (A2.3.3) (1/A2.4.3) (A2.4.5)

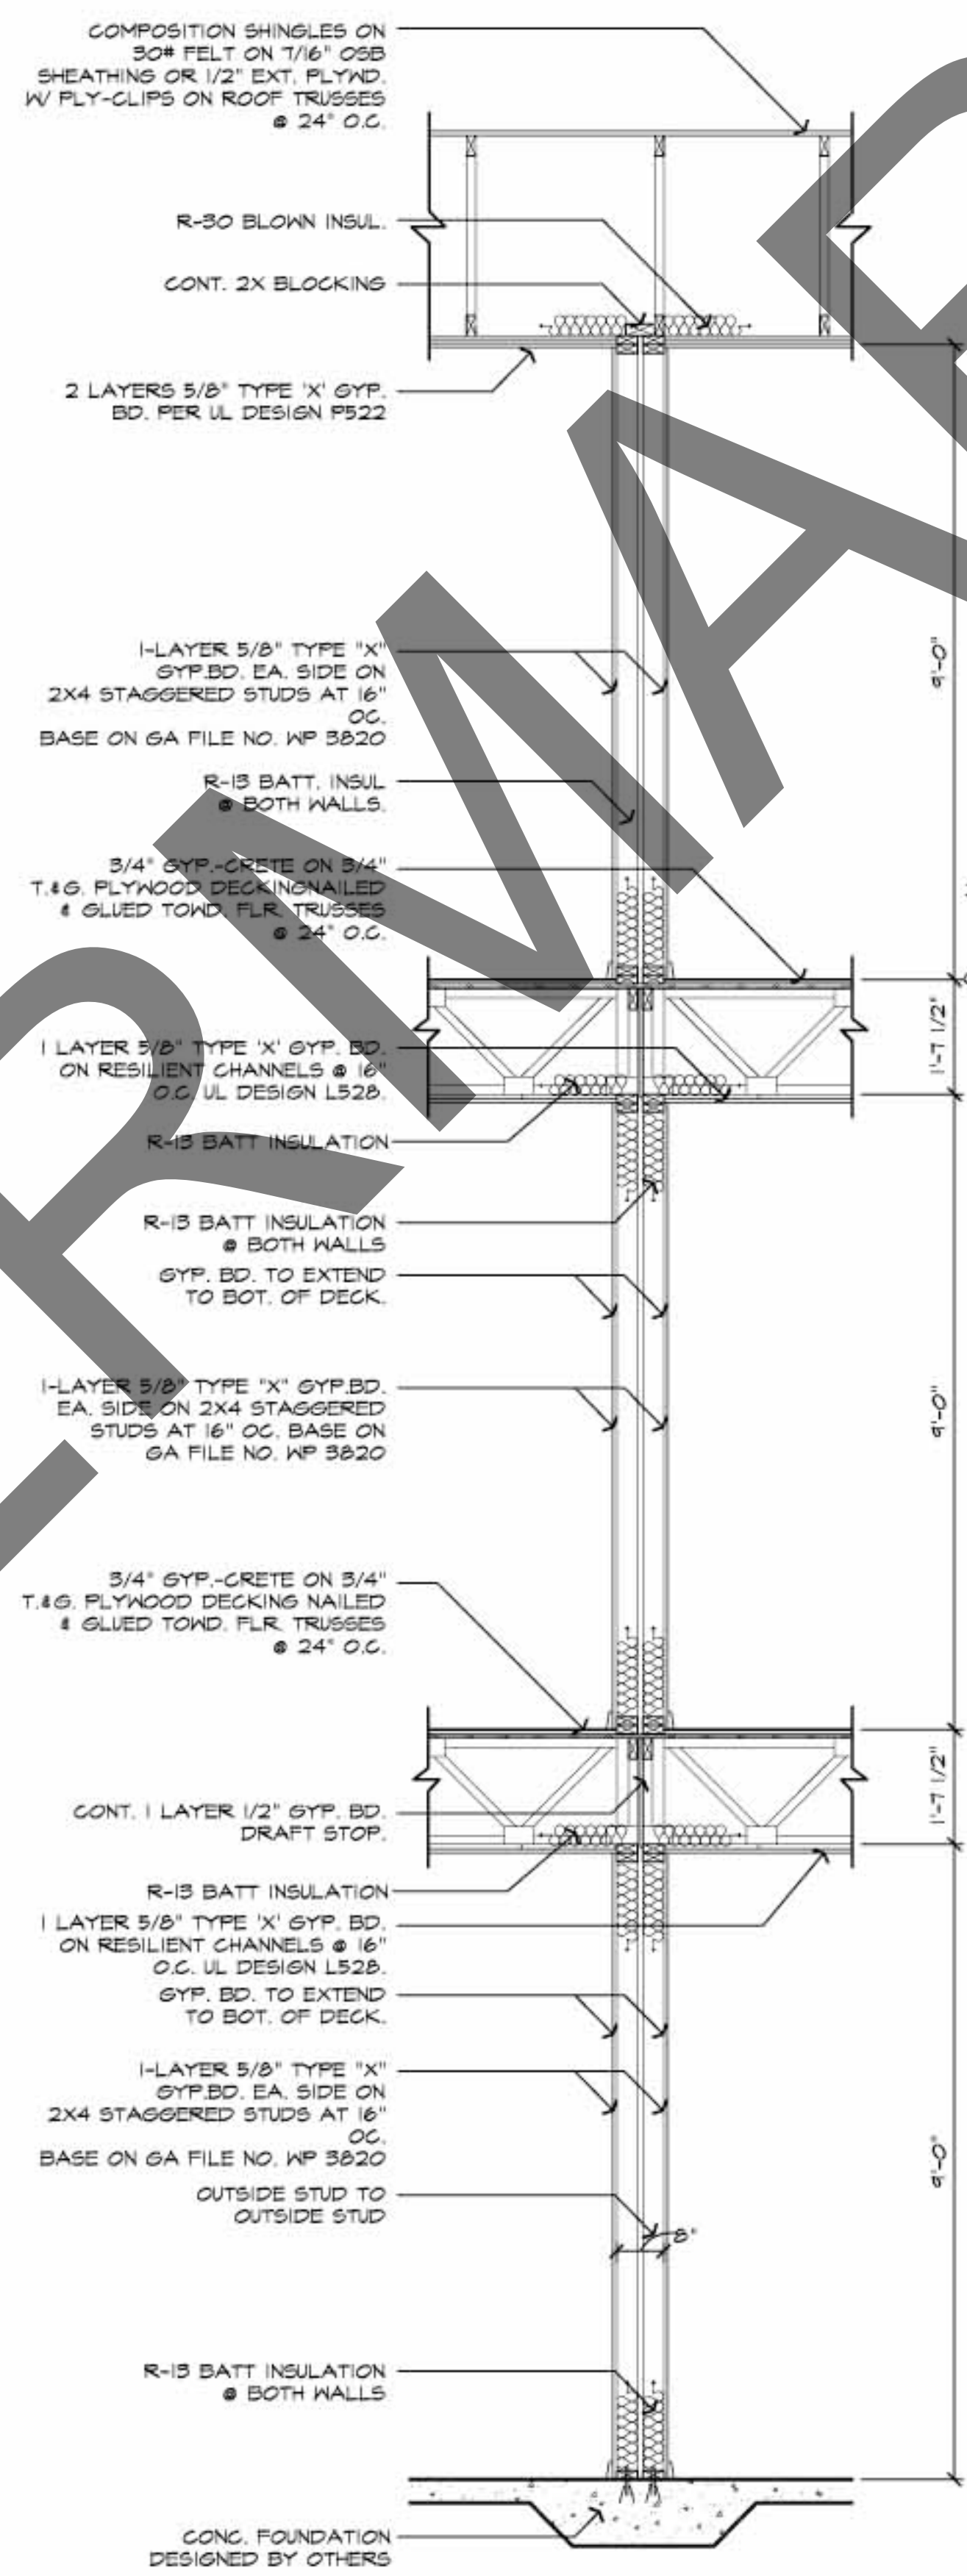

3 1 HOUR TENANT SEPARATION WALL
1/2" = 1' - 0"

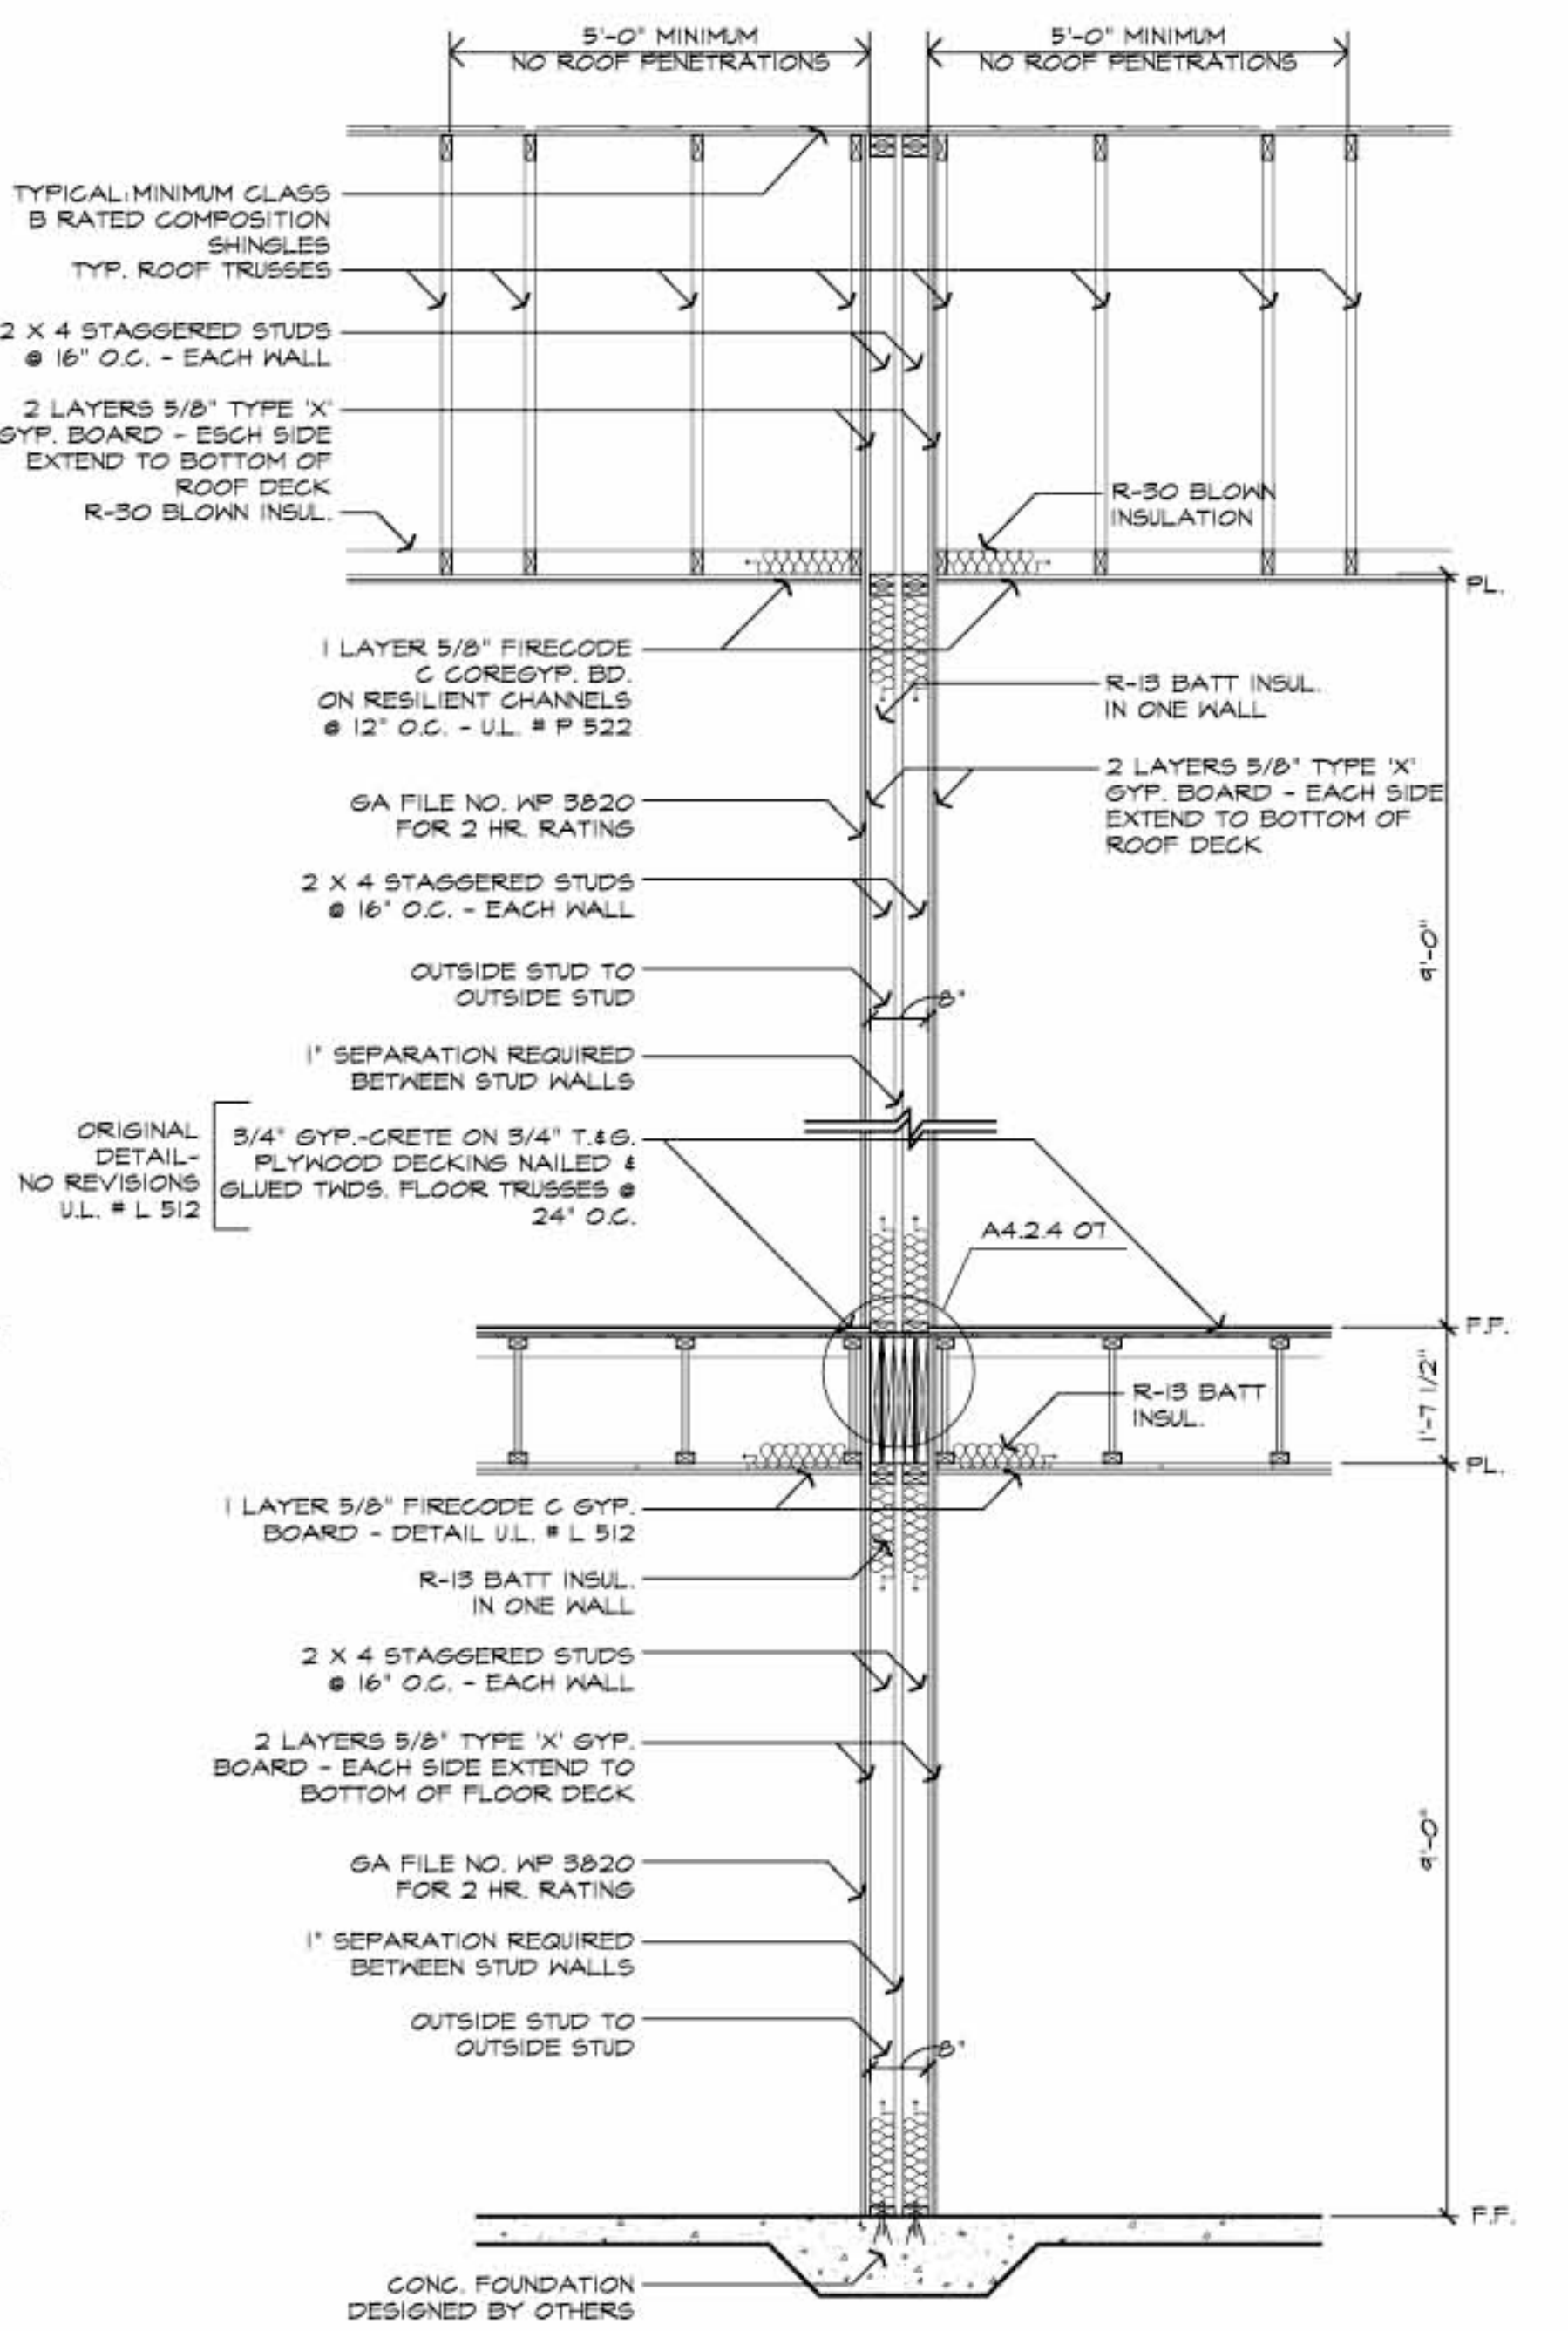

4 2 HOUR TENANT SEPARATION WALL
1/2" = 1' - 0"